




1 GENERAL ARRANGEMENT PLANS - S2 LEVEL 02
1:400 @ A3

GENERAL ABBREVIATIONS AND LEGEND			
<u>SERVICES:</u>		<u>ROOMS:</u>	
A/C	AIR CONDITIONING	FR	FIRE RISER
AP	ACCESS PENETRATION	FS	FIRE STAIR
COM	COMMUNICATION CUPBOARD	GC	GARBAGE CHUTE
C/V	CORRIDOR VENTILATION	GE	GARBAGE EXHAUST
CW	COLD WATER	LS	LOBBY SUPPLY AIR
EX	EXHAUST AIR RISER	M	MECHANICAL SHAFT
ELEC	ELECTRICAL CUPBOARD	RB	RECYCLE BIN
GAS	GAS CUPBOARD	RBE	RECYCLE BIN EXHAUST
HW	HYDRAULICS	RWB	RAIN WATER OUTLET
SA	SUPPLY AIR	STW	STORM WATER PIT
S/R	STAIR RELIEF	☒	STORAGE/BICYCLE CAGE
S.P	STAIR PRESSURISATION		
FE	FIRE EXTINGUISHER		
FH	FIRE HYDRANT		
		(A)	ADAPTABLE APARTMENT
		(S)	SILVER LIVABLE APARTMENT
		(G)	GROUND FLOOR APPTMENT
		(V)	VISITABLE APARTMENT
		BALC	BALCONY

[illegible]

Key Plan:

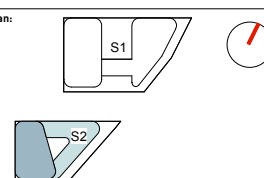

Drawing Disclaimer:
Do not scale from drawings.
Verify all dimensions on site before commencing work.
Copying or reproduction of this drawing is strictly prohibited
without the consent of PTW Architects

Client
AUSTINO PROPERTY GROUP



Architect
PTW Architects
Level 11, 88 Phillip Street
Sydney NSW 2000 Australia
T +61 2 9232 5877
ptw.com.au

Peddle Thorp & Walker P/
ABN 23 000 454 624
trading as PTW Architects

NSW Nominated Architects
S Parsons Architect No.609
D Jones Architect No.4778

PTM

Project PA015288

1&2 MURRAY ROSE
2 MURRAY ROSE AVENUE
SYDNEY OLYMPIC PARK, NSW

Status
DEVELOPMENT APPLICATION

Title
10-GENERAL ARRANGEMENT PLANS
— GENERAL ARRANGEMENT

Drawing Number
DA-10-5200

Revi
A

[illegible]

AUSTIN
PROPERTY GROUP

NSW Nominated Architects
S Parsons Architect No.609
D Jones Architect No.4778


PTW

Title	
10-GENERAL ARRANGEMENT PLANS	
GENERAL ARRANGEMENT PLANS - S2 LEVEL 03-05	
Drawing Number	Revision
DA-10-5300	A

GENERAL ABBREVIATIONS AND LEGEND			
SERVICES:		ROOMS:	
A/C	AIR CONDITIONING	FR	FIRE RISER
AP	ACCESS PENETRATION	FS	FIRE STAIR
COM	COMMUNICATION CUPBOARD	GC	GARBAGE CHUTE
C/V	CORRIDOR VENTILATION	GE	GARBAGE EXHAUST
CW	COLD WATER	LS	LOBBY SUPPLY AIR
EX	EXHAUST AIR RISER	M	MECHANICAL SHAFT
ELEC	ELECTRICAL CUPBOARD	RB	RECYCLE BIN
GAS	GAS CUPBOARD	RBE	RECYCLE BIN EXHAUST
H	HYDRANTICS	RWO	RAIN WATER OUTLET
HW	HOT WATER	SWP	STORM WATER PIT
SA	SUPPLY AIR	☒☒	STORAGE/BICYCLE CAGE
S/R	STAIR RELIEF		
S.P	STAIR PRESSURISATION		
FE	FIRE EXTINGUISHER		
FH	FIRE HYDRANT		
		Ⓐ	ADAPTABLE APARTMENT
		Ⓢ	SILVER LIVABLE APARTMENT
		Ⓒ	GROUND FLOOR APARTMENT
		Ⓥ	VISITABLE APARTMENT
		BALC	BALCONY



Key Plan:

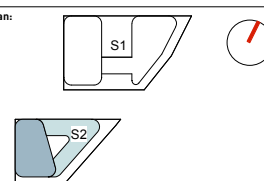

Client
AUSTINO PROPERTY GROUP

ptw.com.au



NSW Nominated Architects
S Parsons Architect No.609
D Jones Architect No.4778

NSW Nominated Architects
S Parsons Architect No.609
D Jones Architect No.4778

SERVICES:

AC	AIR CONDITIONING	FR	FIRE RISER	①	ADAPTABLE APARTMENT
AP	ACCESS PENETRATION	FS	FIRE STAIR	②	SILVER LIVABLE APARTMENT
COM	COMMUNICATION CUPBOARD	GC	GARBAGE CHUTE	③	SILVER LIVABLE APARTMENT
C/V	CORRIDOR VENTILATION	GE	GARBAGE EXHAUST	④	GROUND FLOOR APARTMENT
CW	COLD WATER	LS	LOBBY SUPPLY AIR	⑤	VISITABLE APARTMENT
EX	EXHAUST RISER	LB	MECHANICAL SHAFT	BALC	BALCONY
ELEC	ELECTRICAL CUPBOARD	R	RECYCLE BIN		
GS	Gas CUPBOARD	RBE	RECYCLE BIN EXHAUST		
H	HYDRAULICS	RWO	RAIN WATER OUTLET		
HW	HOT WATER	SWP	STORM WATER PIT		
SA	SUPPLY AIR	☒	STORAGE/BICYCLE CAGE		
S/R	STAIR RELIEF				
S/P	STAIR PRESSURISATION				
FE	FIRE EXTINGUISHER				
FH	FIRE HYDRANT				

Project PA015288

1&2 MURRAY ROSE
2 MURRAY ROSE AVENUE
SYDNEY OLYMPIC PARK, NSW


Status
DEVELOPMENT APPLICATION

Title 10-GENERAL ARRANGEMENT PLANS GENERAL ARRANGEMENT PLANS - S2 LEVEL 06	
Drawing Number DA-10-5400	Revision A



Diagram 1 shows a regular hexagon with a horizontal line passing through its center, dividing it into two congruent trapezoids.

Key Plan:

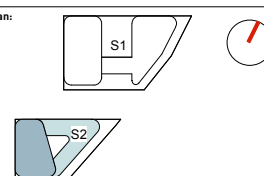

Client
AUSTINO PROPERTY GROUP

ptw.com.au



AUSTIN
PROPERTY GROUP

NSW Nominated Architects
S Parsons Architect No.609
D Jones Architect No.4778

NSW Nominated Architects
S Parsons Architect No.609
D Jones Architect No.4778

SERVICES:

AC	AIR CONDITIONING	FR	FIRE RISER	①	ADAPTABLE APARTMENT
AP	ACCESS PENETRATION	FS	FIRE STAIR	②	SILVER LIVABLE APARTMENT
COM	COMMUNICATION CUPBOARD	GC	GARBAGE CHUTE	③	SILVER LIVABLE APARTMENT
C/V	CORRIDOR VENTILATION	GE	GARBAGE EXHAUST	④	GROUND FLOOR APARTMENT
CW	COLD WATER	LS	LOBBY SUPPLY AIR	⑤	VISITABLE APARTMENT
EX	EXHAUST RISER	LB	MECHANICAL SHAFT	BALC	BALCONY
ELEC	ELECTRICAL CUPBOARD	R	RECYCLE BIN		
GS	Gas CUPBOARD	RBE	RECYCLE BIN EXHAUST		
H	HYDRAULICS	RWO	RAIN WATER OUTLET		
HW	HOT WATER	SWP	STORM WATER PIT		
SA	SUPPLY AIR	☒	STORAGE/BICYCLE CAGE		
S/R	STAIR RELIEF				
S/P	STAIR PRESSURISATION				
FE	FIRE EXTINGUISHER				
FH	FIRE HYDRANT				

Project PA015288

1&2 MURRAY ROSE
2 MURRAY ROSE AVENUE
SYDNEY OLYMPIC PARK, NSW

Status
DEVELOPMENT APPLICATION

Title
10-GENERAL ARRANGEMENT PLANS
- GENERAL ARRANGEMENT
PLANS, COL LEVEL 27

Drawing Number

DA-10-5500

Revisor
A

[illegible]

AUSTIN
PROPERTY GROUP

NSW Nominated Architects
S Parsons Architect No.609
D Jones Architect No.4778

ROOMS.


(A) ADAPTABLE APARTMENT

(S) SILVER LIVABLE APARTMENT

(G) GROUND FLOOR APRTMENT

(V) VISITABLE APARTMENT


BALC BALCONY

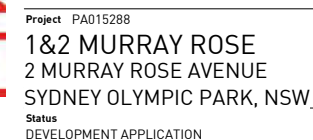

Title	
10-GENERAL ARRANGEMENT PLANS	
GENERAL ARRANGEMENT PLANS - S2 LEVEL 08	
Drawing Number	Revision
DA-10-5600	A



Key Plan:

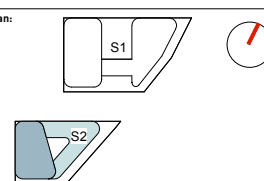

Client
AUSTINO PROPERTY GROUP



Peddle Thorp & Walker P/
ABN 23 000 454 624
trading as PTW Architects

NSW Nominated Architects
S Parsons Architect No.609
D Jones Architect No.4778

NSW Nominated Architects
S Parsons Architect No.609
D Jones Architect No.4778

PTW

0	1	2	5	10	15m
---	---	---	---	----	-----


1&2 MURRAY ROSE
2 MURRAY ROSE AVENUE
SYDNEY OLYMPIC PARK, NSW

Status
DEVELOPMENT APPLICATION

Drawing Number	Revision
DA-10-5700	A

A regular hexagon with the number 1 inside.

Key Plan:

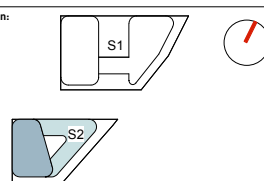

Client
AUSTINO PROPERTY GROUP

ptw.com.au



AUSTIN
PROPERTY GROUP

NSW Nominated Architects
S Parsons Architect No.609
D Jones Architect No.4778


PTW

0	1	2	5	10	15m
---	---	---	---	----	-----

1&2 MURRAY ROSE
2 MURRAY ROSE AVENUE
SYDNEY OLYMPIC PARK, NSW

Drawing Number

Revision

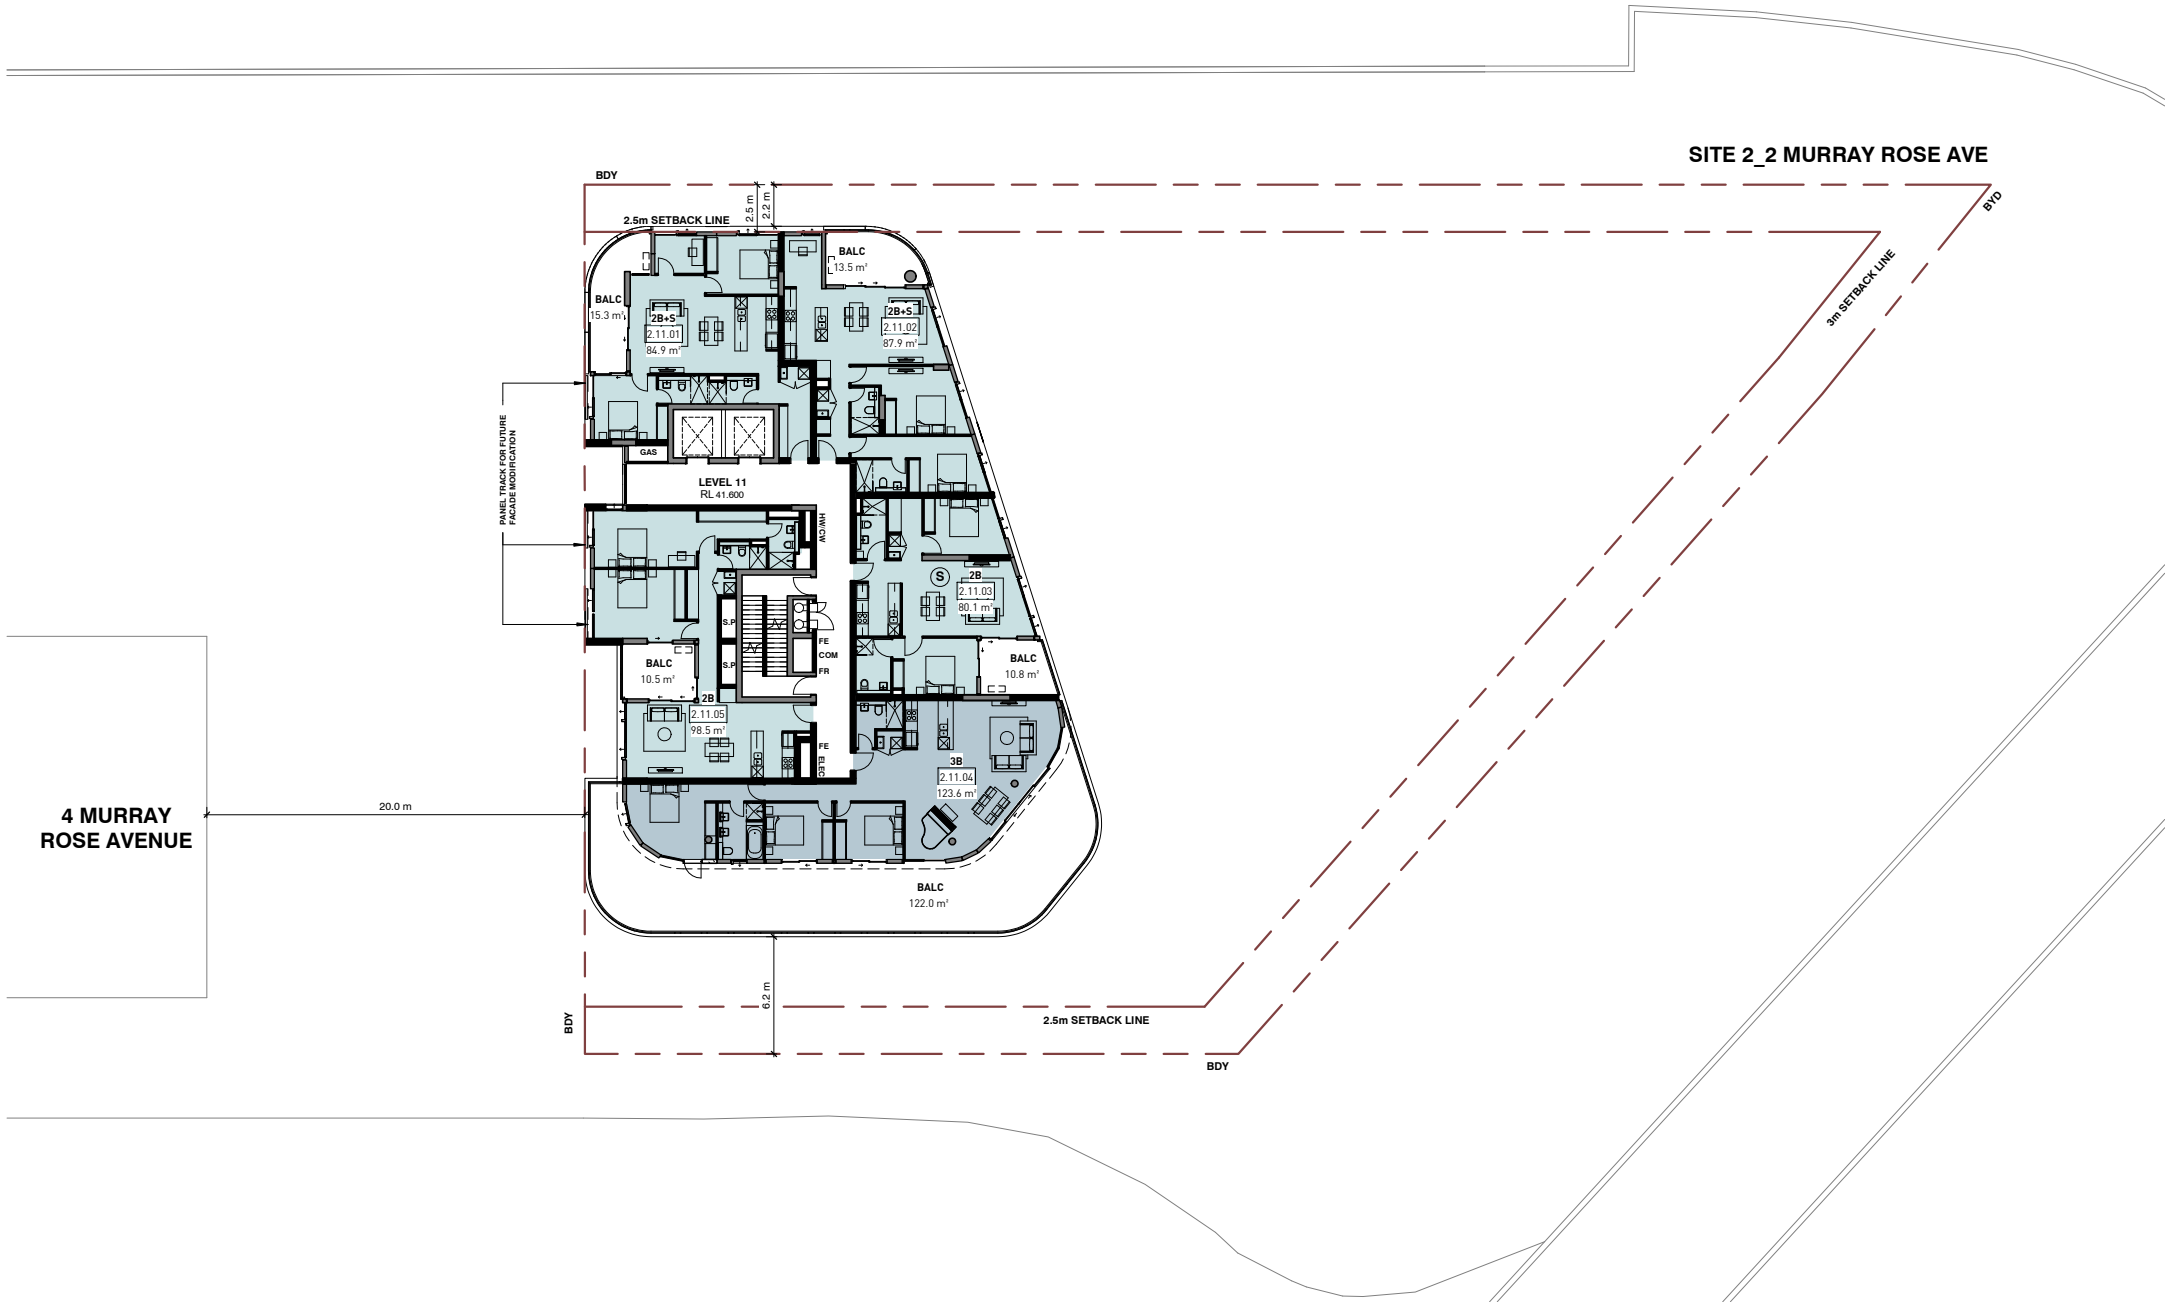


1 GENERAL ARRANGEMENT PLANS - S2 LEVEL 11
1:400 @ A3



GENERAL ABBREVIATIONS AND LEGEND					
SERVICES:			ROOMS:		
A/C	AIR CONDITIONING	FR	FIRE RISER	Ⓐ	ADAPTABLE APARTMENT
AP	ACCESS PENETRATION	FS	FIRE STAIR	Ⓔ	SILVER LIVABLE APARTMENT
COM	COMMUNICATION CUPBOARD	GC	GARBAGE CHUTE	Ⓒ	GROUND FLOOR APRTMNT
C/V	CORRIDOR VENTILATION	GE	GARBAGE EXHAUST	Ⓓ	VISITABLE APARTMENT
CW	COLD WATER	LS	LOBBY SUPPLY AIR	BALC	BALCONY
EX	EXHAUST AIR RISER	M	MECHANICAL SHAFT		
ELEC	ELECTRICAL CUPBOARD	RB	RECYCLE BIN		
GAS	GAS CUPBOARD	RBE	RECYCLE BIN EXHAUST		
H	HYDRAULICS	RWO	RAIN WATER OUTLET		
HW	HOT WATER	SWP	STORM WATER PIT		
SA	SUPPLY AIR	⊠	STORAGE/BICYCLE CAGE		
S/R	STAIR RELIEF				
S.P	STAIR PRESSURISATION				
FE	FIRE EXTINGUISHER				
FH	FIRE HYDRANT				

Rv	Amendment	By	Ck	Date
A	Issued for DA Submission			12.10.2018

Key Plan:

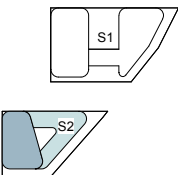

Drawing Disclaimer:
Do not scale from drawings.
Verify all dimensions on site before commencing work.
Copying or reproduction of this drawing is strictly prohibited without the consent of PTW Architects

Client
AUSTINO PROPERTY GROUP

Architect
PTW Architects
Level 11, 88 Phillip Street
Sydney NSW 2000 Australia
T +61 2 9232 5877
ptw.com.au

Peddie Thorp & Walker P/L
ABN 23 000 454 624
trading as PTW Architects

NSW Nominated Architects
S Parsons Architect No.6098
D Jones Architect No.4778



Project PA015288
1&2 MURRAY ROSE
2 MURRAY ROSE AVENUE
SYDNEY OLYMPIC PARK, NSW
Status
DEVELOPMENT APPLICATION

Title
10-GENERAL ARRANGEMENT PLANS
GENERAL ARRANGEMENT PLANS - S2 LEVEL 11
Drawing Number
DA-10-5900
Revision
A



0	1	2	3	4	5	6	7	8	9	10	11	12	13	14	15m
Project PA015288 1&2 MURRAY ROSE 2 MURRAY ROSE AVENUE SYDNEY OLYMPIC PARK, NSW Status DEVELOPMENT APPLICATION Title 10- GENERAL ARRANGEMENT PLANS GENERAL ARRANGEMENT PLANS - S2 LEVEL 12 Drawing Number DA-10-6000 Revision A															

Key Plan:




Client
AUSTINO PROPERTY GROUP

Peddle Thorp & Walker P/
ABN 23 000 454 624
trading as PTW Architects

NSW Nominated Architects
S Parsons Architect No.609
D Jones Architect No.4778

PTM


Status
DEVELOPMENT APPLICATION

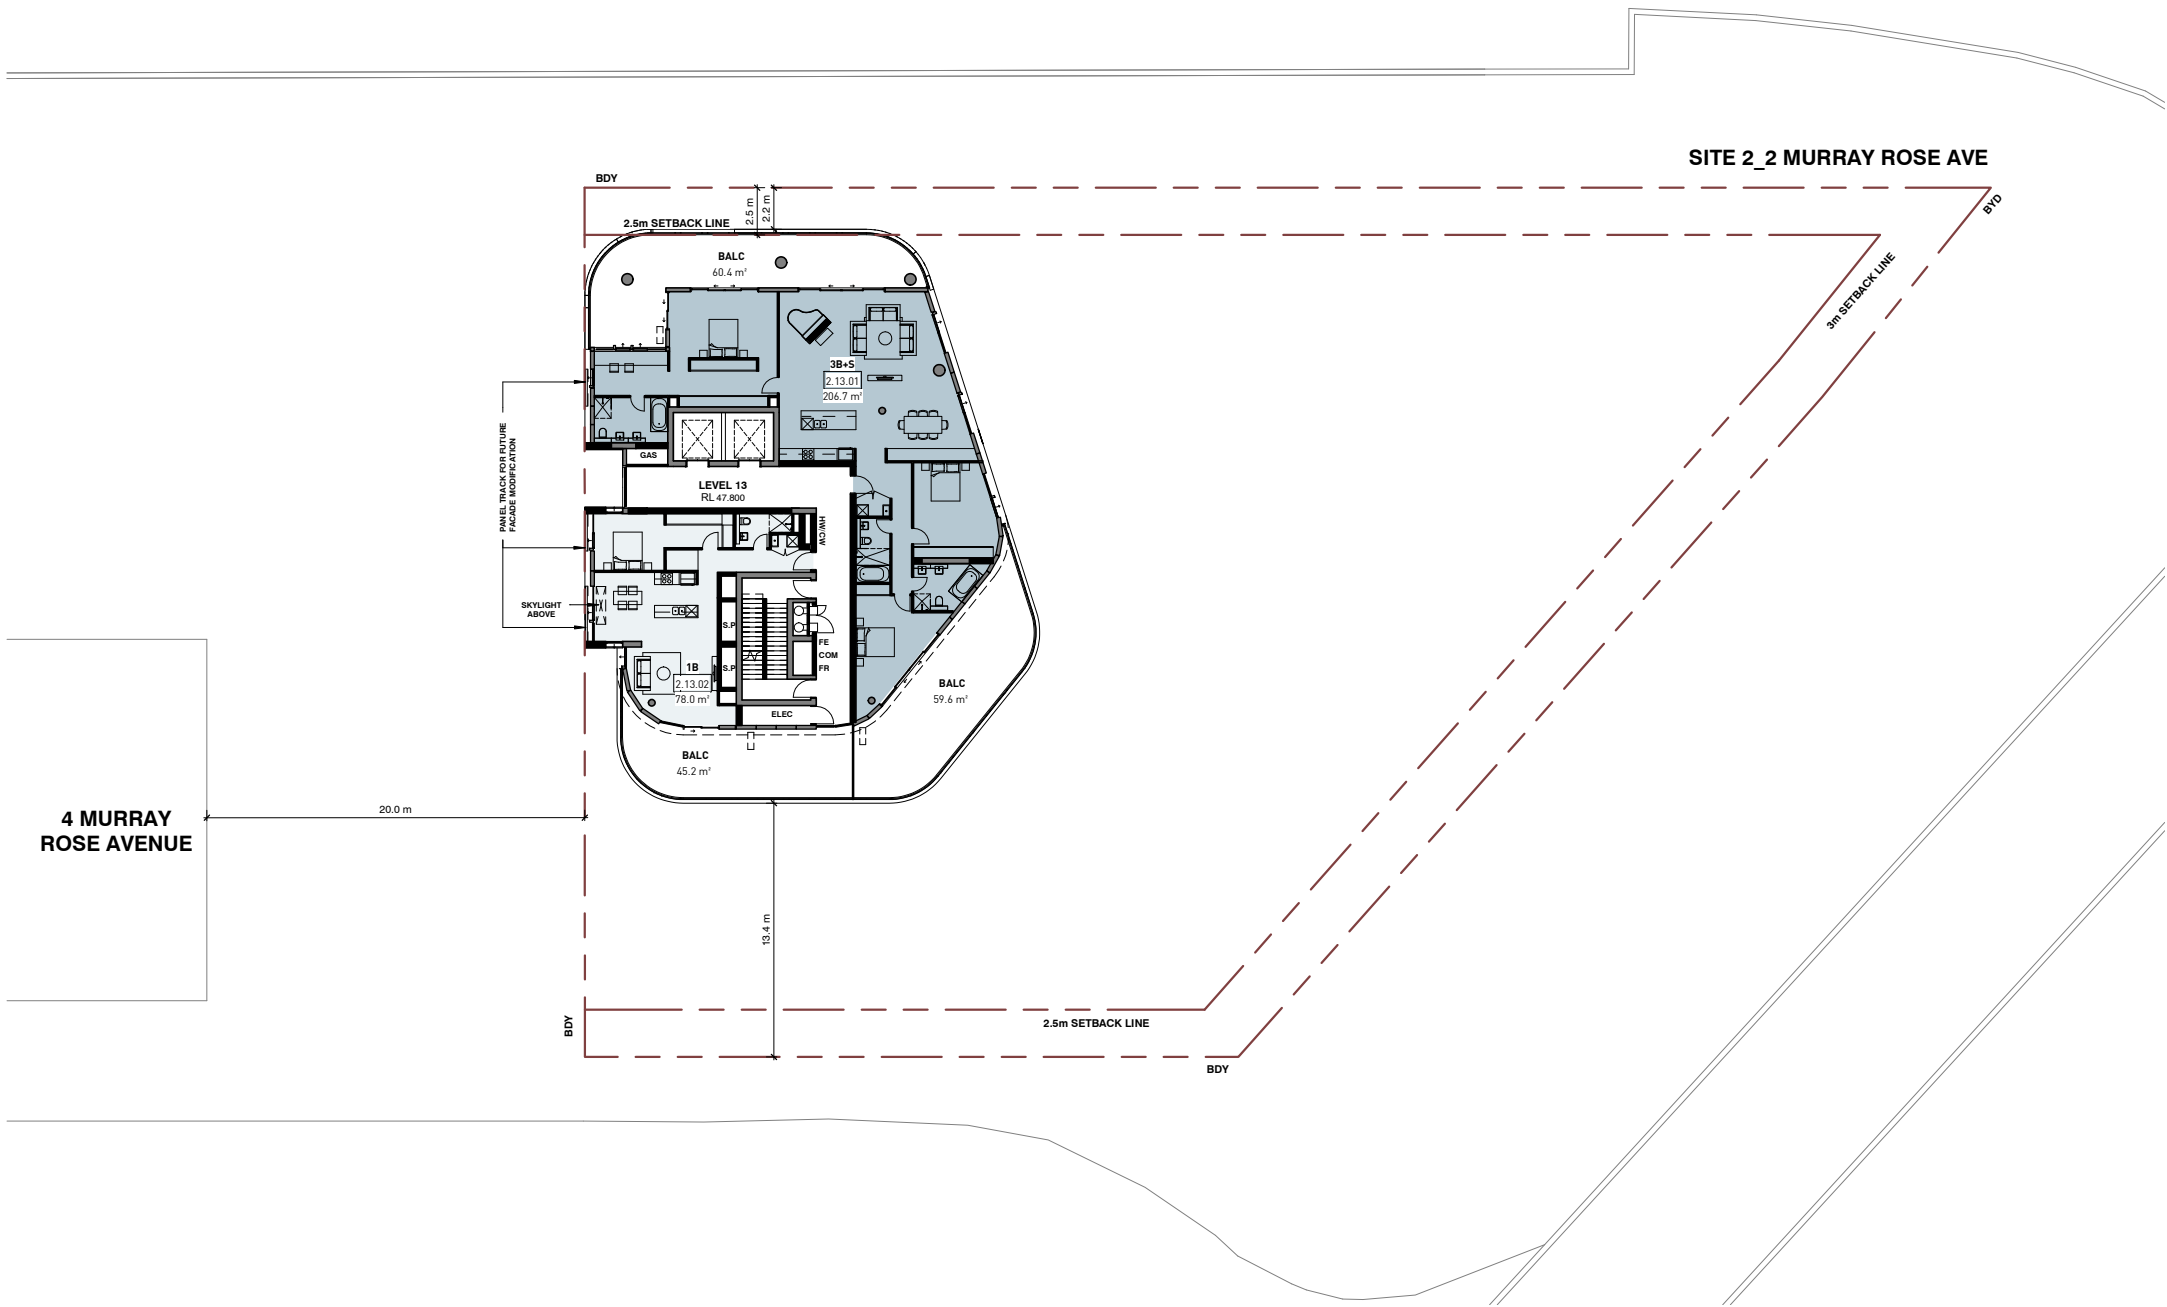

1 GENERAL ARRANGEMENT PLANS - S2 LEVEL 13
1:400 @ A3

Rv	Amendment	By	Ck	Date
A	Issued for DA Submission			12.10.2018

Key Plan:

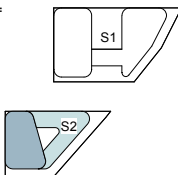

Drawing Disclaimer:
Do not scale from drawings.
Verify all dimensions on site before commencing work.
Copying or reproduction of this drawing is strictly prohibited
without the consent of PTW Architects

Client
AUSTINO PROPERTY GROUP

Architect
PTW Architects
Level 11, 88 Phillip Street
Sydney NSW 2000 Australia
T +61 2 9232 5877
ptw.com.au

Peddie Thorp & Walker P/L
ABN 23 000 454 624
trading as PTW Architects


NSW Nominated Architects
S Parsons Architect No.6098
D Jones Architect No.4778

GENERAL ABBREVIATIONS AND LEGEND					
SERVICES:		ROOMS:			
A/C	AIR CONDITIONING	FR	FIRE RISER	Ⓐ	ADAPTABLE APARTMENT
AP	ACCESS PENETRATION	FS	FIRE STAIR	Ⓔ	SILVER LIVABLE APARTMENT
COM	COMMUNICATION CUPBOARD	GC	GARBAGE CHUTE	Ⓒ	GROUND FLOOR APRTMNT
C/V	CORRIDOR VENTILATION	GE	GARBAGE EXHAUST	Ⓓ	VISITABLE APARTMENT
CW	COLD WATER	LS	LOBBY SUPPLY AIR	BALC	BALCONY
EX	EXHAUST AIR RISER	M	MECHANICAL SHAFT		
ELEC	ELECTRICAL CUPBOARD	RB	RECYCLE BIN		
GAS	GAS CUPBOARD	RBE	RECYCLE BIN EXHAUST		
H	HYDRAULICS	RWO	RAIN WATER OUTLET		
HW	HOT WATER	SWP	STORM WATER PIT		
SA	SUPPLY AIR	⊠	STORAGE/BICYCLE CAGE		
S/R	STAIR RELIEF				
S.P	STAIR PRESSURISATION				
FE	FIRE EXTINGUISHER				
FH	FIRE HYDRANT				

Project PA015288
1&2 MURRAY ROSE
2 MURRAY ROSE AVENUE
SYDNEY OLYMPIC PARK, NSW
Status
DEVELOPMENT APPLICATION

Title
10-GENERAL ARRANGEMENT PLANS
GENERAL ARRANGEMENT
PLANS - S2 LEVEL 13
Drawing Number
DA-10-6100
Revision
A



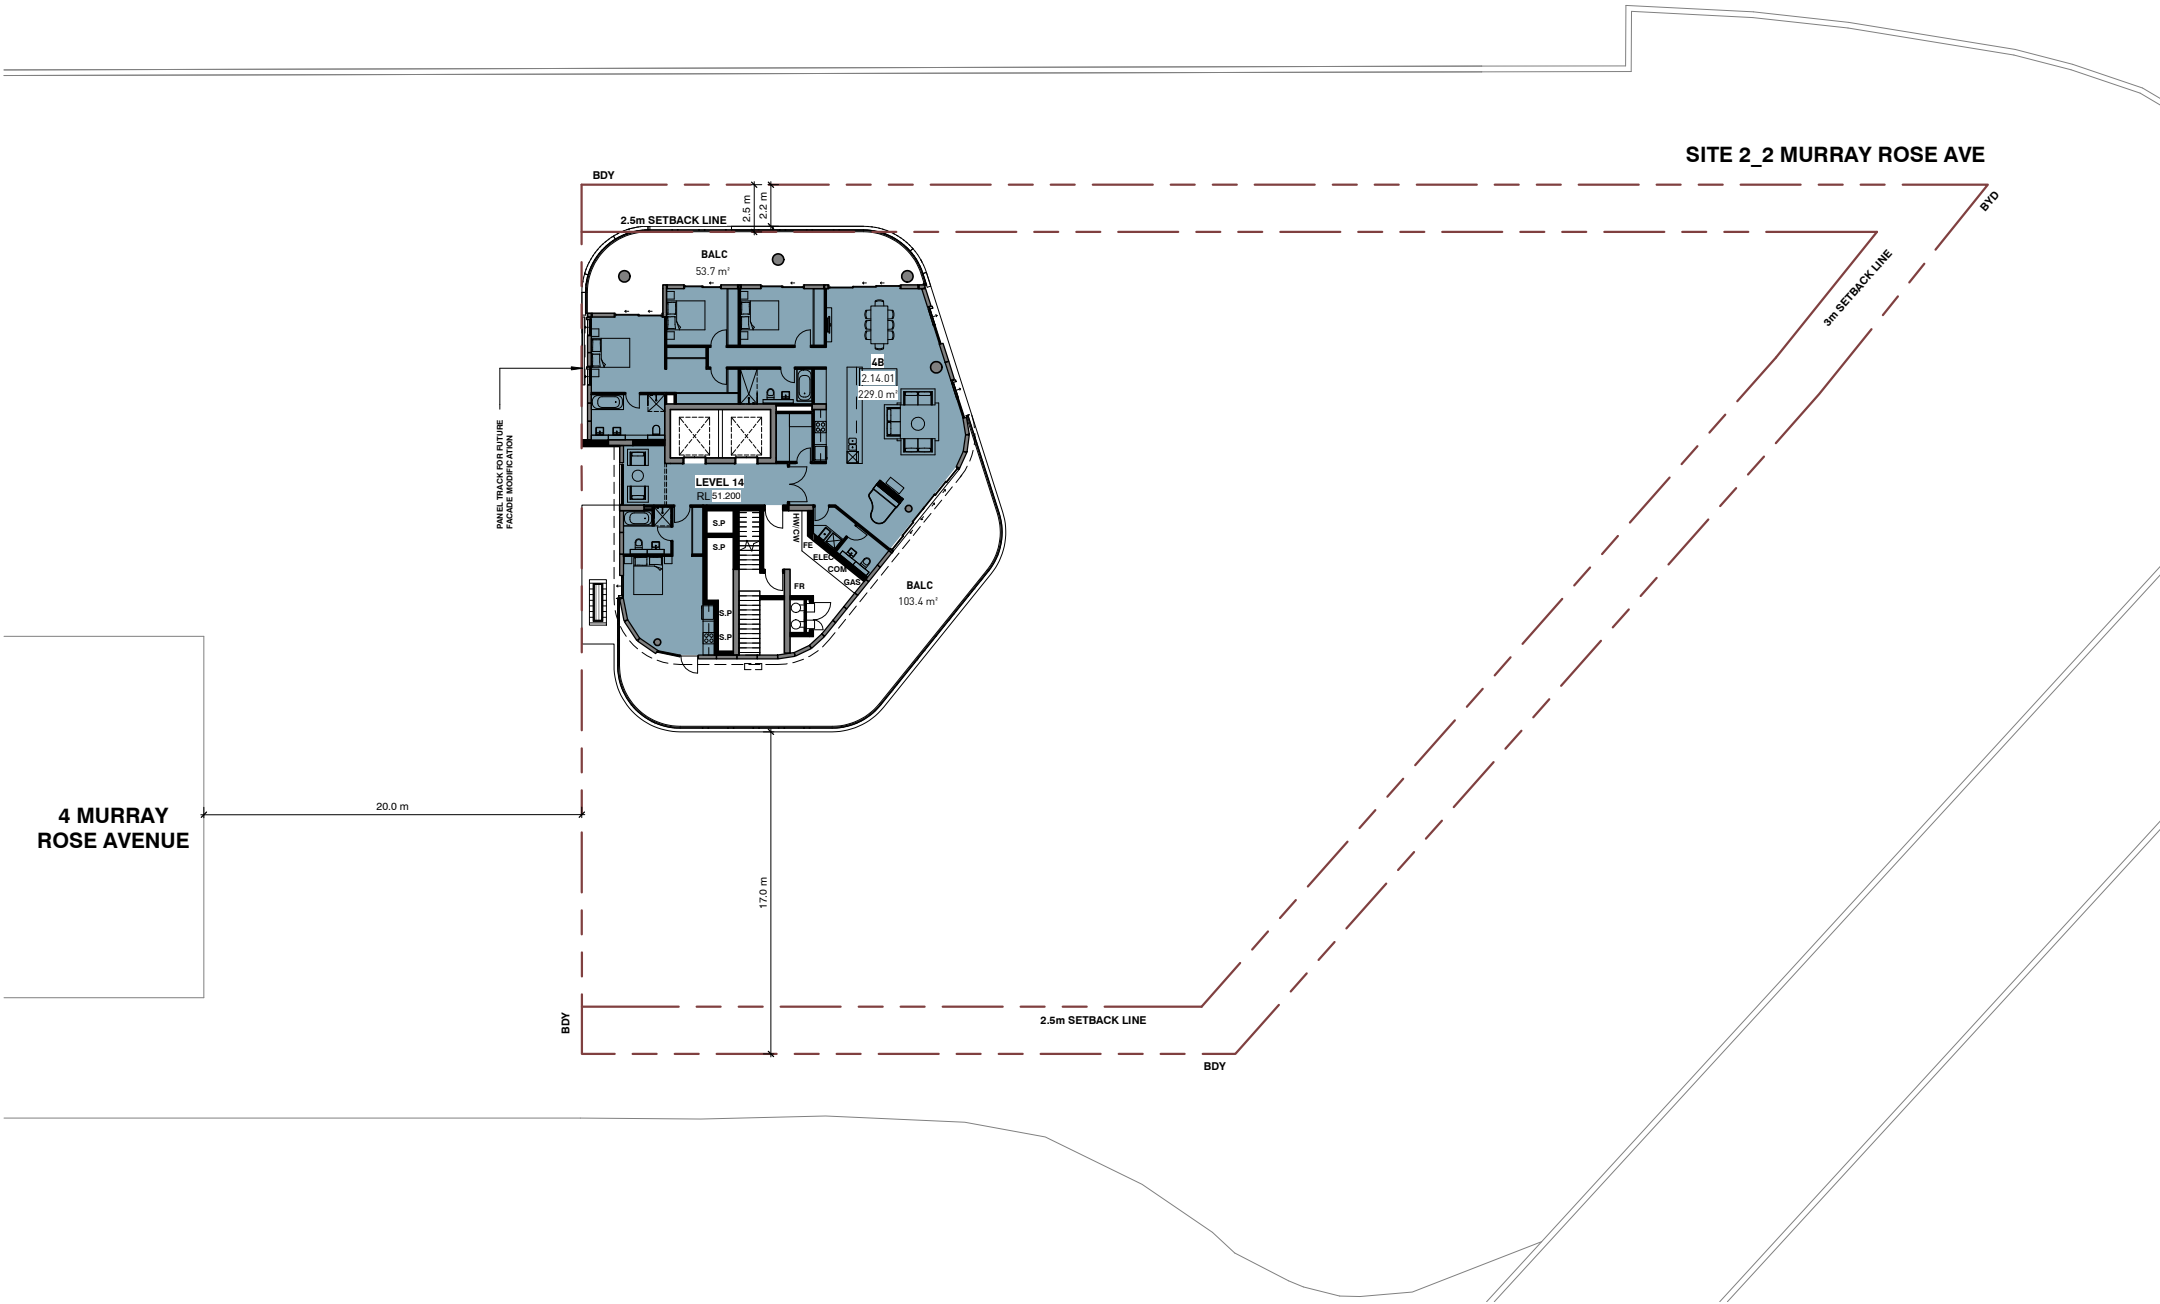


1 GENERAL ARRANGEMENT PLANS - S2 LEVEL 14
1:400 @ A3



GENERAL ABBREVIATIONS AND LEGEND					
SERVICES:			ROOMS:		
A/C	AIR CONDITIONING	FR	FIRE RISER	Ⓐ	ADAPTABLE APARTMENT
AP	ACCESS PENETRATION	FS	FIRE STAIR	Ⓔ	SILVER LIVABLE APARTMENT
COM	COMMUNICATION CUPBOARD	GC	GARBAGE CHUTE	Ⓒ	GROUND FLOOR APRTMNT
C/V	CORRIDOR VENTILATION	GE	GARBAGE EXHAUST	Ⓥ	VISITABLE APARTMENT
CW	COLD WATER	LS	LOBBY SUPPLY AIR	BALC	BALCONY
EX	EXHAUST AIR RISER	M	MECHANICAL SHAFT		
ELEC	ELECTRICAL CUPBOARD	RB	RECYCLE BIN		
GAS	GAS CUPBOARD	RBE	RECYCLE BIN EXHAUST		
H	HYDRAULICS	RWO	RAIN WATER OUTLET		
HW	HOT WATER	SWP	STORM WATER PIT		
SA	SUPPLY AIR	⊠	STORAGE/BICYCLE CAGE		
S/R	STAIR RELIEF				
S.P	STAIR PRESSURISATION				
FE	FIRE EXTINGUISHER				
FH	FIRE HYDRANT				

Rv	Amendment	By	Ck	Date
A	Issued for DA Submission			12.10.2018

Key Plan:

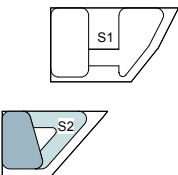

Drawing Disclaimer:
Do not scale from drawings.
Verify all dimensions on site before commencing work.
Copying or reproduction of this drawing is strictly prohibited without the consent of PTW Architects

Client
AUSTINO PROPERTY GROUP

Architect
PTW Architects
Level 11, 88 Phillip Street
Sydney NSW 2000 Australia
T +61 2 9232 5877
ptw.com.au

Peddie Thorp & Walker P/L
ABN 23 000 454 624
trading as PTW Architects

NSW Nominated Architects
S Parsons Architect No.6098
D Jones Architect No.4778




Project PA015288
1&2 MURRAY ROSE
2 MURRAY ROSE AVENUE
SYDNEY OLYMPIC PARK, NSW
Status
DEVELOPMENT APPLICATION

Title
10-GENERAL ARRANGEMENT PLANS
GENERAL ARRANGEMENT PLANS - S2 LEVEL 14
Drawing Number
DA-10-6200
Revision
A



Key Plan:

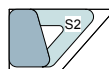

Client
AUSTINO PROPERTY GROUP



NSW Nominated Architects
S Parsons Architect No.609
D Jones Architect No.4778


PTW

Title 10-GENERAL ARRANGEMENT PLANS GENERAL ARRANGEMENT PLANS - S2 ROOF	
Drawing Number DA-10-6400	Revision A


GENERAL ABBREVIATIONS AND LEGEND					
<u>SERVICES:</u>			<u>ROOMS:</u>		
A/C	AIR CONDITIONING	FR	FIRE RISER	(A)	ADAPTABLE APARTMENT
AP	ACCESS PENETRATION	FS	FIRE STAIR	(G)	SILVER LIVABLE APARTMENT
COM	COMMUNICATION CUPBOARD	GC	GARBAGE CHUTE	(G)	SILVER LIVABLE APARTMENT
C/V	CORRIDOR VENTILATION	GE	GARBAGE EXHAUST	(G)	GROUND FLOOR APARTMENT
CW	COLD WATER	LS	LOBBY SUPPLY AIR	(V)	VISI
EX	EXHAUST AIR RISER	M	MECHANICAL SHAFT	BALC	E
ELEC	ELECTRICAL CUPBOARD	RB	RECYCLE BIN		
GAS	GAS CUPBOARD	RBE	RECYCLE BIN EXHAUST		
HW	HOT WATER	RWD	RAIN WATER OUTLET		
SA	SUPPLY AIR	SWP	STORM WATER PIT		
S/R	STAIR RELIEF	☒	STORAGE/BICYCLE CAGE		
S/P	STAIR PRESSURISATION				
FE	FIRE EXTINGUISHER				
FH	FIRE HYDRANT				




1 UNIT 1B101_PRE-ADAPTABLE
1:200 @ A3

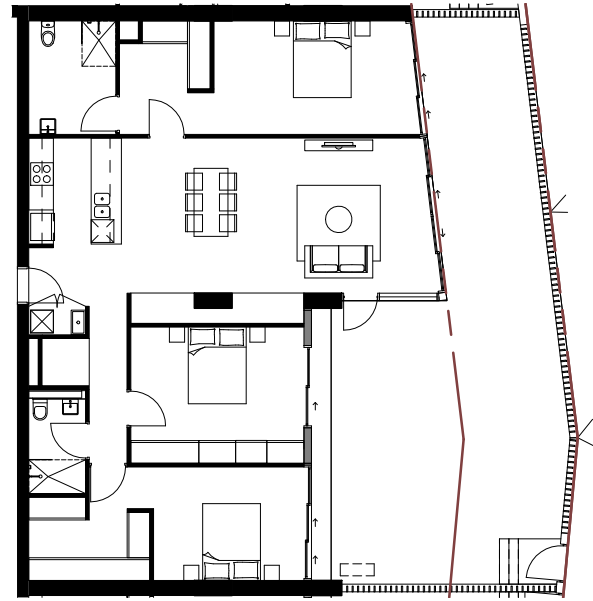


2 UNIT 1B102_PRE-ADAPTABLE
1:200 @ A3

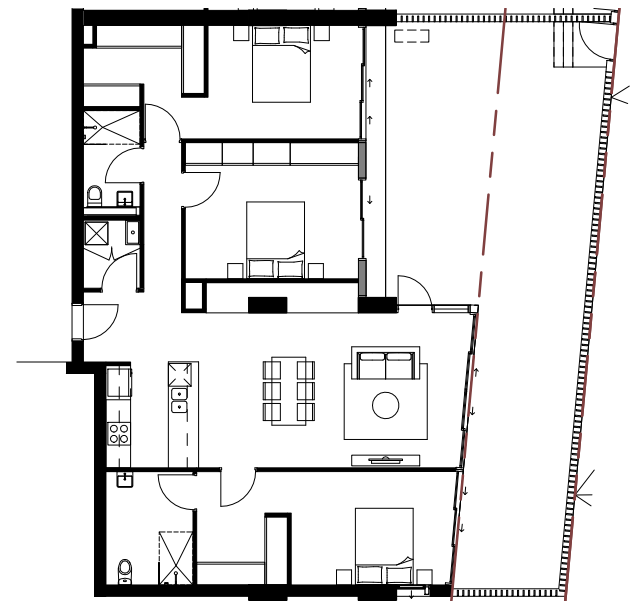


3 UNIT 1B103_PRE-ADAPTABLE
1:200 @ A3

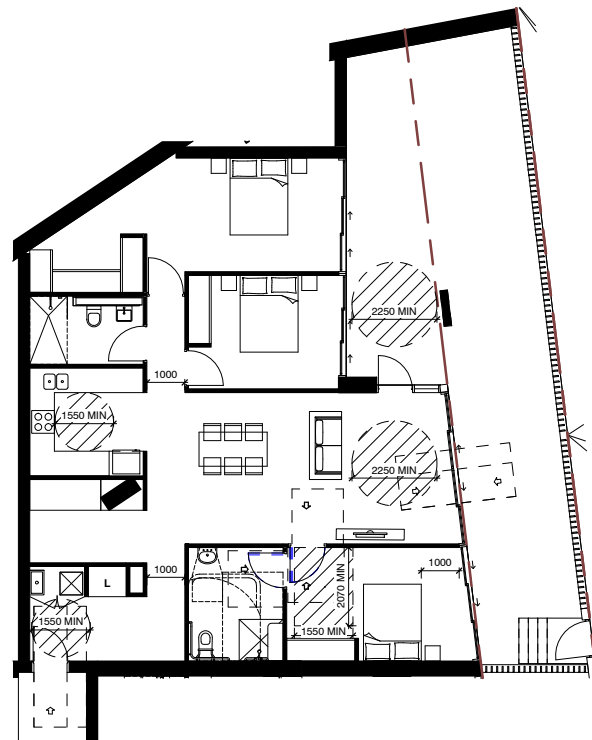

4 UNIT 1B101_POST-ADAPTABLE
1:200 @ A3

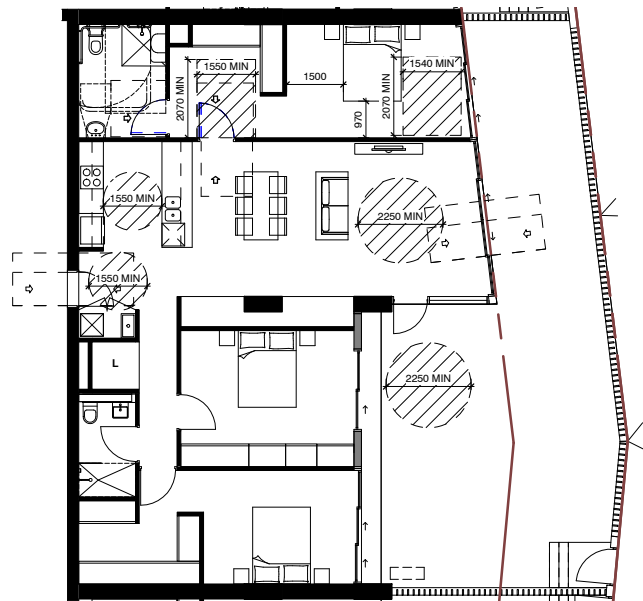


5 UNIT 1B102_POST-ADAPTABLE
1:200 @ A3

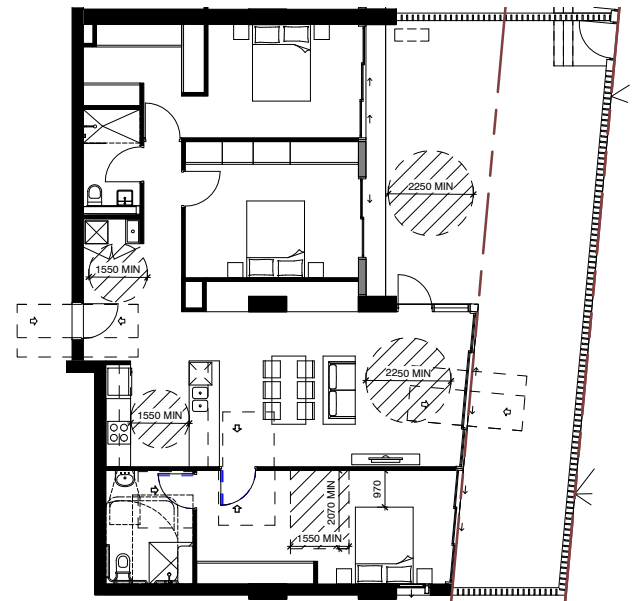

6 UNIT 1B103_POST-ADAPTABLE
1:200 @ A3

LEGEND:
L LINEN STORAGE

Rv	Amendment	By	Ck	Date
A	Issued for DA Submission			12.10.2018

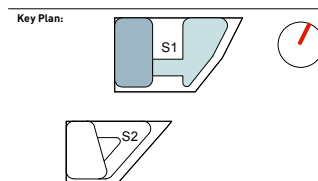

Drawing Disclaimer:
Do not scale from drawings.
Verify all dimensions on site before commencing work.
Copying or reproduction of this drawing is strictly prohibited
without the consent of PTW Architects

Client
AUSTINO PROPERTY GROUP



Architect
PTW Architects
Level 11, 88 Phillip Street
Sydney NSW 2000 Australia
T +61 2 9232 5877
ptw.com.au

Peddie Thorp & Walker P/L
ABN 23 000 454 624
trading as PTW Architects

NSW Nominated Architects
S Parsons Architect No.6098
D Jones Architect No.4778




Project PA015288
1&2 MURRAY ROSE
1 MURRAY ROSE AVENUE
SYDNEY OLYMPIC PARK, NSW
Status
DEVELOPMENT APPLICATION


Title
50-ADDITIONAL DETAIL
ADAPTABLE UNITS-S1

Drawing Number
DA-50-1000
Revision
A




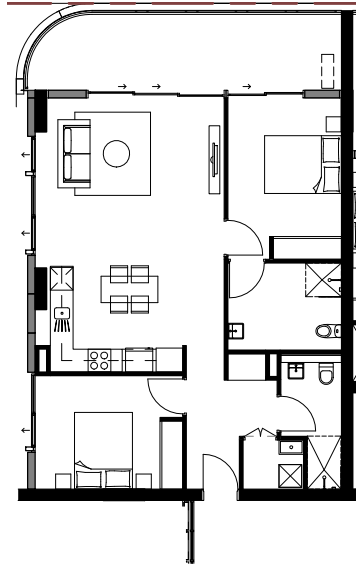


1 UNIT 10113,10220,10320,10420,10520,10618,10718_PRE-ADAPTABLE
1:200 @ A3

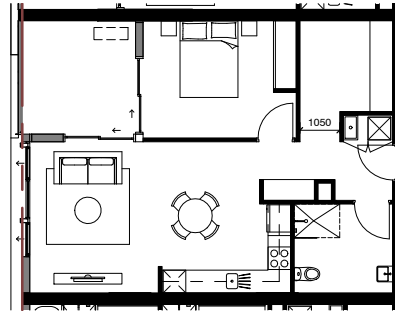


2 UNIT 10303,10403,10503_PRE-ADAPTABLE
1:200 @ A3

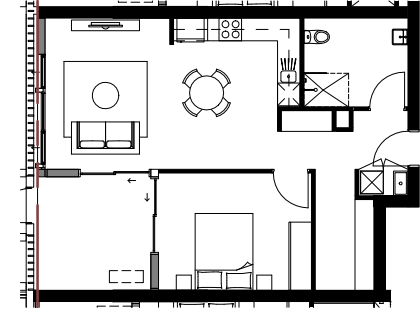


3 UNIT 10205,10305,10405,10505_PRE-ADAPTABLE
1:200 @ A3

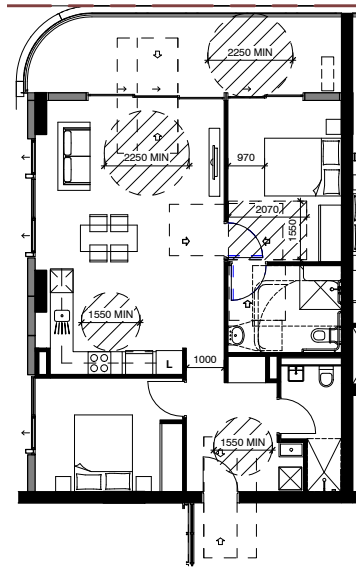

4 UNIT 10113,10220,10320,10420,10520,10618,10718_POST-ADAPTABLE
1:200 @ A3

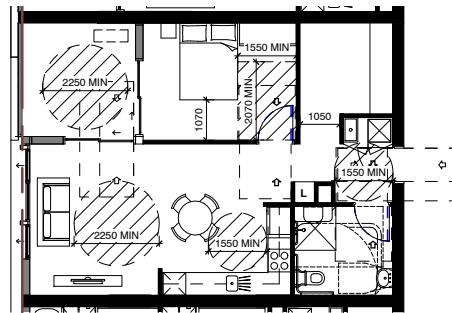


5 UNIT 10303,10403,10503_POST-ADAPTABLE
1:200 @ A3

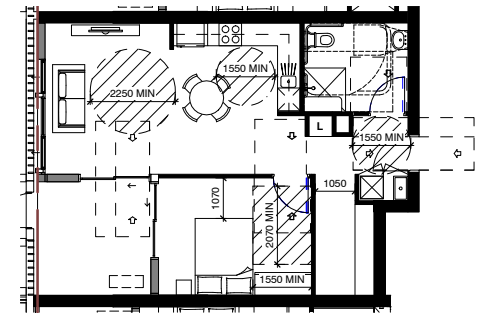

6 UNIT 10205,10305,10405,10505_POST-ADAPTABLE
1:200 @ A3

LEGEND:
L LINEN STORAGE

Rv	Amendment	By	Ck	Date
A	Issued for DA Submission			12.10.2018

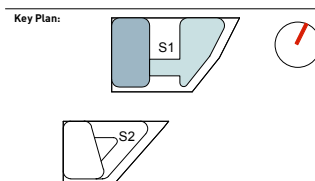

Drawing Disclaimer:
Do not scale from drawings.
Verify all dimensions on site before commencing work.
Copying or reproduction of this drawing is strictly prohibited
without the consent of PTW Architects

Client
AUSTINO PROPERTY GROUP



Architect
PTW Architects
Level 11, 88 Phillip Street
Sydney NSW 2000 Australia
T +61 2 9232 5877
ptw.com.au

Peddie Thorp & Walker P/L
ABN 23 000 454 424
trading as PTW Architects

NSW Nominated Architects
S Parsons Architect No.6098
D Jones Architect No.4778




Project PA015288
1&2 MURRAY ROSE
1 MURRAY ROSE AVENUE
SYDNEY OLYMPIC PARK, NSW
Status
DEVELOPMENT APPLICATION


Title
50-ADDITIONAL DETAIL
ADAPTABLE UNITS-S1

Drawing Number
DA-50-1001
Revision
A




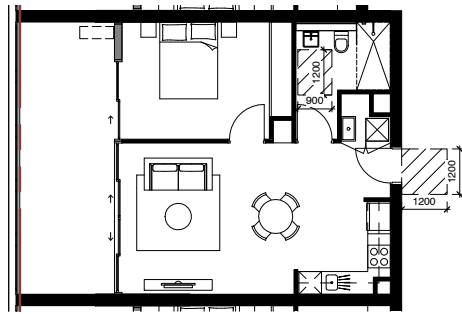


1 UNIT 10204,10304,10404,10504_SILVER LIVABLE
1:200 @ A3

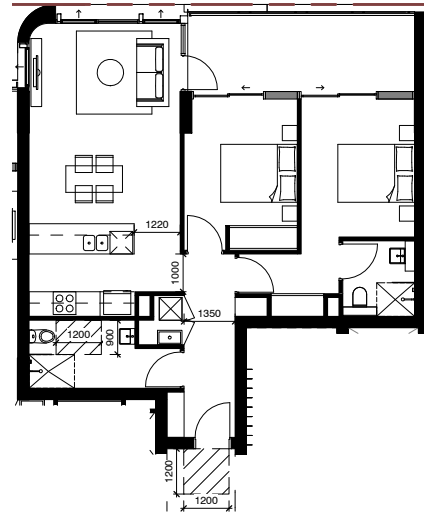


2 UNIT 10207,10307,10407,10507,10606,10706,10806,10906,11003_SILVER LIVABLE
1:200 @ A3

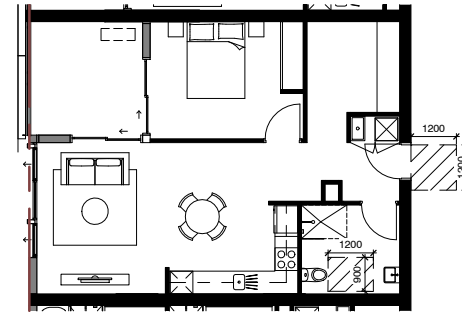

3 UNIT 10203_SILVER LIVABLE
1:200 @ A3

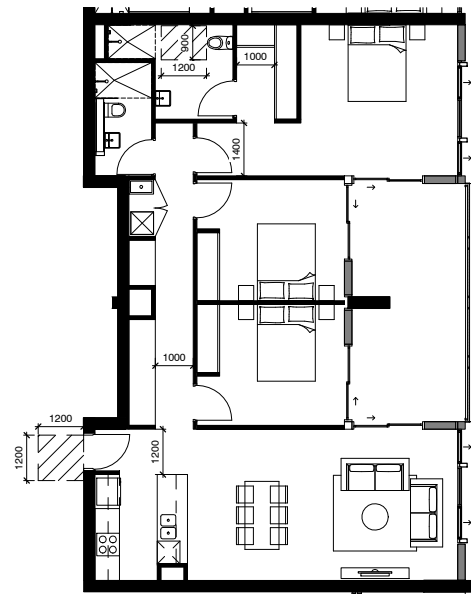

4 UNIT 10908,11005_SILVER LIVABLE
1:200 @ A3

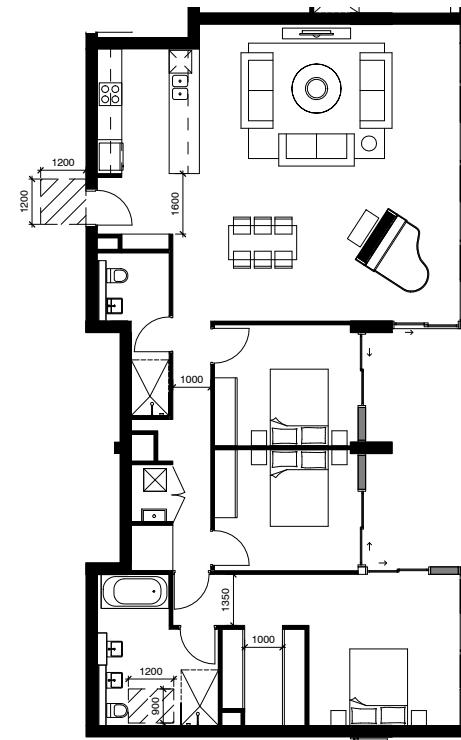


5 UNIT 11004_SILVER LIVABLE
1:200 @ A3

LEGEND:
L LINEN STORAGE

Rv	Amendment	By	Ck	Date
A	Issued for DA Submission			12.10.2018

Key Plan:

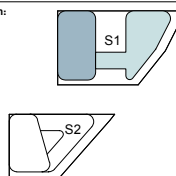

Drawing Disclaimer:
Do not scale from drawings.
Verify all dimensions on site before commencing work.
Copying or reproduction of this drawing is strictly prohibited
without the consent of PTW Architects

Client
AUSTINO PROPERTY GROUP



Architect
PTW Architects
Level 11, 88 Phillip Street
Sydney NSW 2000 Australia
T +61 2 9232 5877
ptw.com.au

Peddie Thorp & Walker P/L
ABN 23 000 454 624
trading as PTW Architects

NSW Nominated Architects
S Parsons Architect No.6098
D Jones Architect No.4778


PTW

Project PA015288
1&2 MURRAY ROSE
1 MURRAY ROSE AVENUE
SYDNEY OLYMPIC PARK, NSW
Status
DEVELOPMENT APPLICATION


Title
50-ADDITIONAL DETAIL
SILVER LIVABLE UNITS-S1

Drawing Number
DA-50-1100
Revision
A




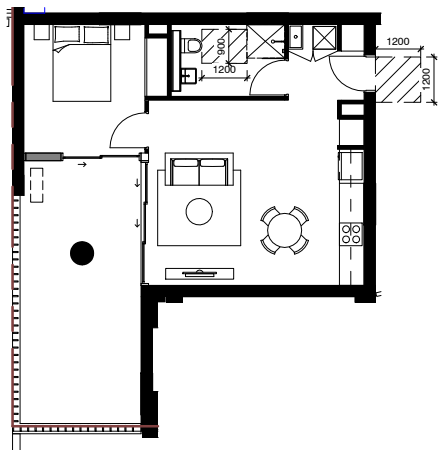

1 UNIT 10001 _VISITABLE
1:200 @ A3

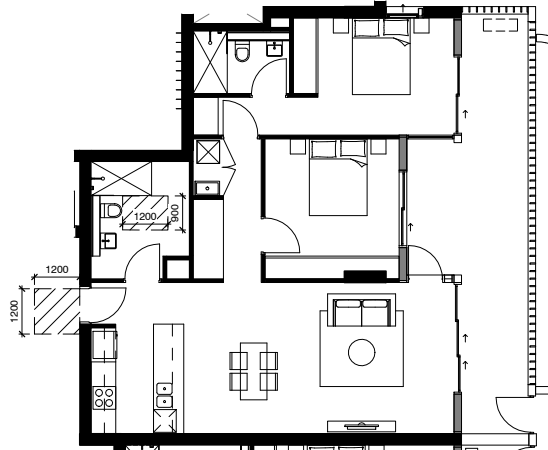


2 UNIT 10002 _VISITABLE
1:200 @ A3

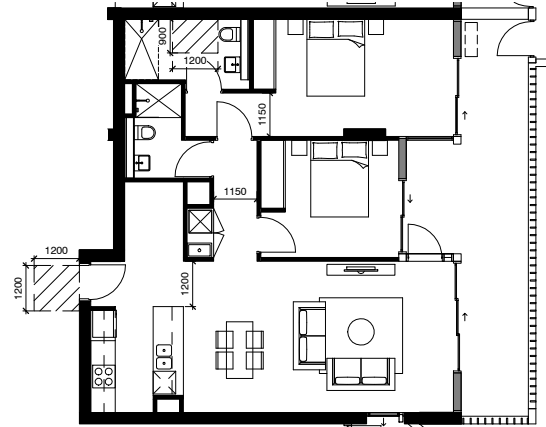

3 UNIT 10003 _VISITABLE
1:200 @ A3

LEGEND:
L LINEN STORAGE

Rv	Amendment	By	Ck	Date
A	Issued for DA Submission			12.10.2018

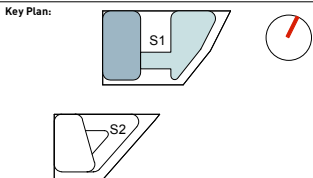

Drawing Disclaimer:
Do not scale from drawings.
Verify all dimensions on site before commencing work.
Copying or reproduction of this drawing is strictly prohibited
without the consent of PTW Architects

Client
AUSTINO PROPERTY GROUP



Architect
PTW Architects
Level 11, 88 Phillip Street
Sydney NSW 2000 Australia
T +61 2 9232 5877
ptw.com.au

Peddie Thorp & Walker P/L
ABN 23 000 454 424
trading as PTW Architects

NSW Nominated Architects
S Parsons Architect No.6098
D Jones Architect No.4778




Project PA015288
1&2 MURRAY ROSE
1 MURRAY ROSE AVENUE
SYDNEY OLYMPIC PARK, NSW
Status
DEVELOPMENT APPLICATION

Title
50-ADDITIONAL DETAIL
VISITABLE UNITS-S1


Drawing Number
DA-50-1200

Revision
A




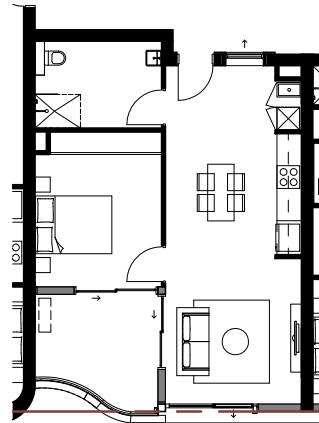


1 UNIT 20210,20311,20411,20511 _PRE-ADAPTABLE
1:200 @ A3

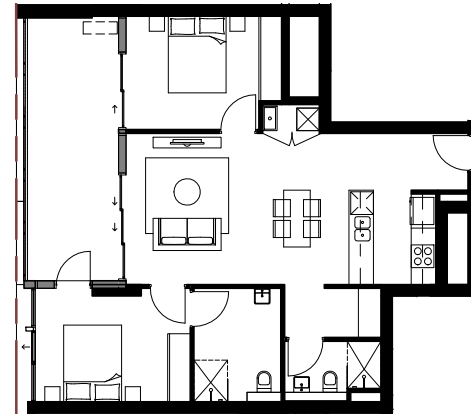


2 UNIT 20110,20313,20413,20413_PRE-ADAPTABLE/
UNIT 20212,20610,20710,20805_SILVER LIVABLE
1:200 @ A3

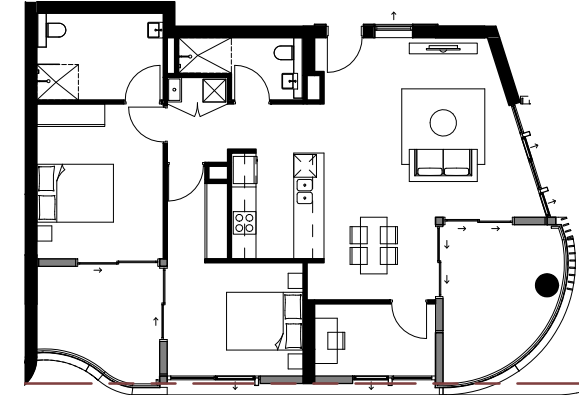


3 UNIT 20608,20708,20803_PRE-ADAPTABLE
1:200 @ A3

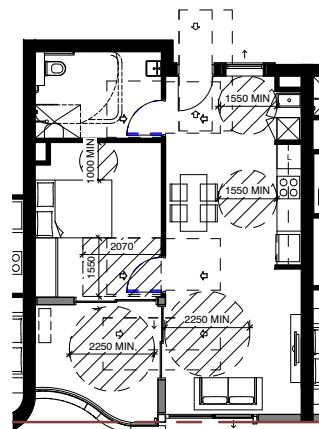

4 UNIT 20210,20311,20411,20511_POST-ADAPTABLE
1:200 @ A3

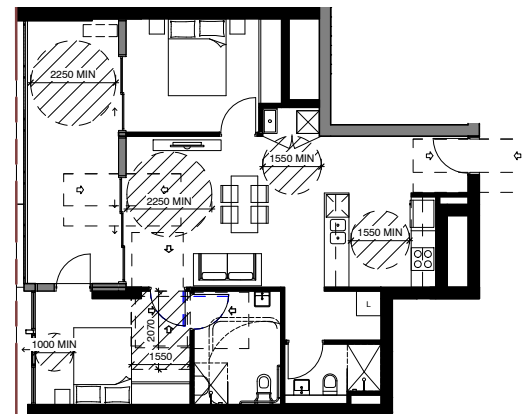

5 UNIT 20110,20313,20413,20413_POST-ADAPTABLE
1:200 @ A3

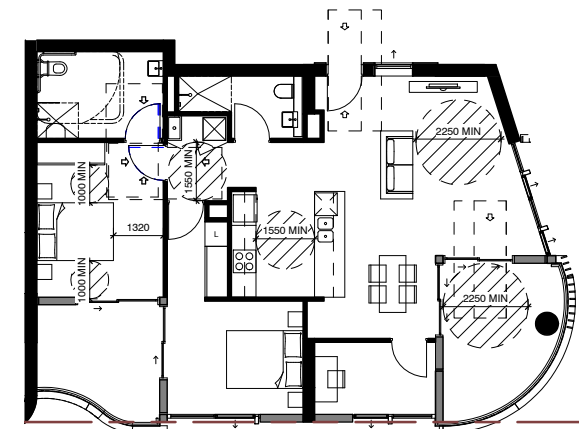


6 UNIT 20608,20708,20803_POST-ADAPTABLE
1:200 @ A3

LEGEND:

L LINEN STORAGE

[illegible]

Key Plan:

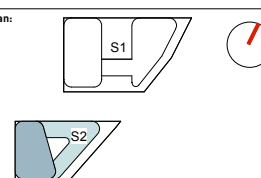

Drawing Disclaimer:
Do not scale from drawings.
Verify all dimensions on site before commencing work.
Copying or reproduction of this drawing is strictly prohibited
without the consent of PTW Architects

Client
AUSTINO PROPERTY GROUP



Architect
PTW Architects
Level 11, 88 Phillip Street
Sydney NSW 2000 Australia
T +61 2 9232 5877
ptw.com.au

Peddle Thorp & Walker P/L
ABN 23 000 454 624
trading as PTW Architects

NSW Nominated Architects
S Parsons Architect No.6098
D Jones Architect No.4778

PTW

Project PA015288


1&2 MURRAY ROSE
2 MURRAY ROSE AVENUE
SYDNEY OLYMPIC PARK, NSW

Status
DEVELOPMENT APPLICATION


Title
50-ADDITIONAL DETAIL
ADAPTABLE UNITS-S2

Drawing Number	Revision
DA-50-2000	A




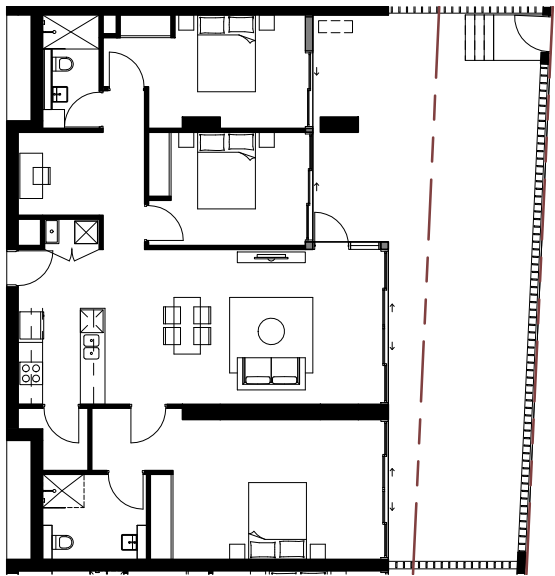


1 UNIT 2B102_PRE-ADAPTABLE
1:200 @ A3

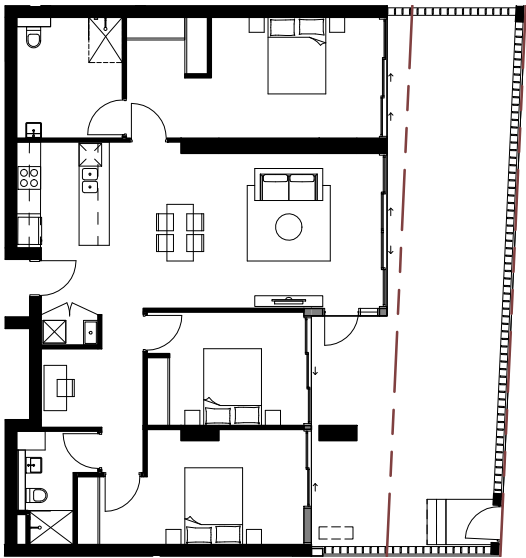

2 UNIT 2B103_PRE-ADAPTABLE
1:200 @ A3

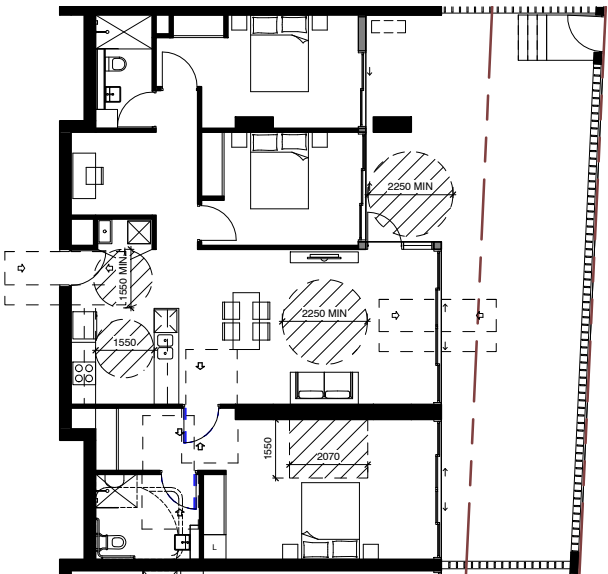


3 UNIT 2B102_POST-ADAPTABLE
1:200 @ A3

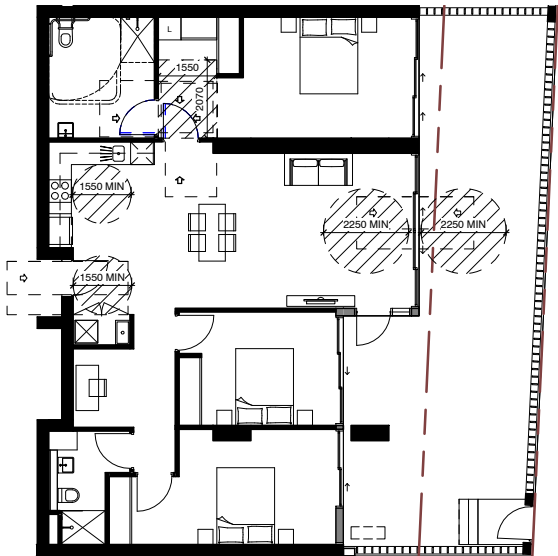

4 UNIT 2B103_POST-ADAPTABLE
1:200 @ A3

LEGEND:
L LINEN STORAGE

Rv	Amendment	By	Ck	Date
A	Issued for DA Submission			12.10.2018

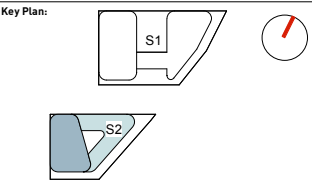

Drawing Disclaimer:
Do not scale from drawings.
Verify all dimensions on site before commencing work.
Copying or reproduction of this drawing is strictly prohibited
without the consent of PTW Architects

Client
AUSTINO PROPERTY GROUP

Architect
PTW Architects
Level 11, 88 Phillip Street
Sydney NSW 2000 Australia
T +61 2 9232 5877
ptw.com.au

NSW Nominated Architects
S Parsons Architect No.6098
D Jones Architect No.4778

Project PA015288
1&2 MURRAY ROSE
2 MURRAY ROSE AVENUE
SYDNEY OLYMPIC PARK, NSW


Status
DEVELOPMENT APPLICATION

Title
50-ADDITIONAL DETAIL
ADAPTABLE UNITS-S2


Drawing Number
DA-50-2001

Revision
A



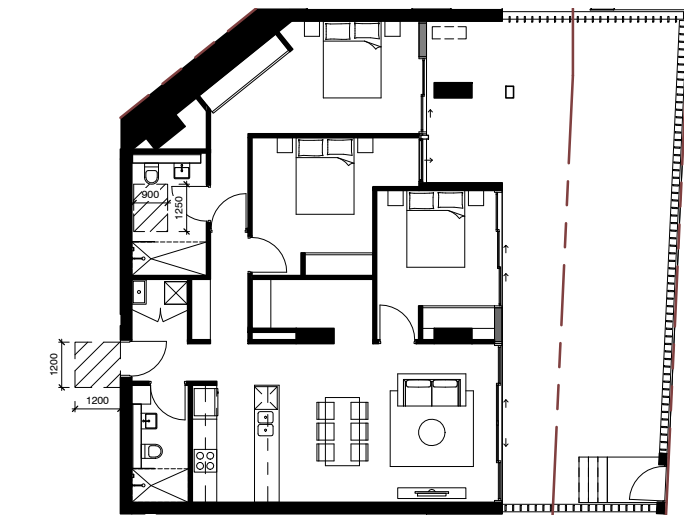

1 UNIT 2B101_VISITABLE
1:200 @ A3

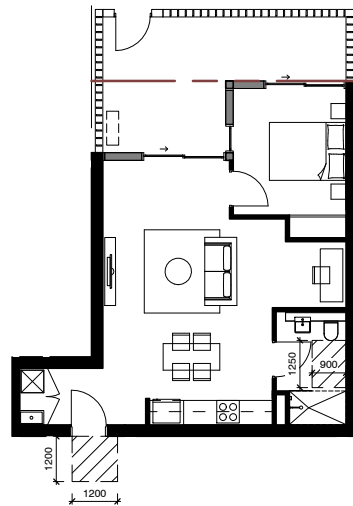


2 UNIT 20101_VISITABLE
1:200 @ A3

LEGEND:

L LINEN STORAGE

Rv	Amendment	By	Ck	Date
A	Issued for DA Submission			12.10.2018

Key Plan:

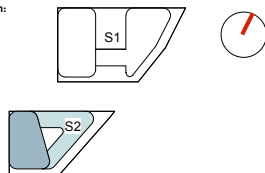

Drawing Disclaimer:
Do not scale from drawings.
Verify all dimensions on site before commencing work.
Copying or reproduction of this drawing is strictly prohibited
without the consent of PTW Architects

Client
AUSTINO PROPERTY GROUP



Architect
PTW Architects
Level 11, 88 Phillip Street
Sydney NSW 2000 Australia
T +61 2 9232 5877
ptw.com.au

Peddie Thorp & Walker P/L
ABN 23 000 454 624
trading as PTW Architects

NSW Nominated Architects
S Parsons Architect No.6098
D Jones Architect No.4778

PTW

Project PA015288

1&2 MURRAY ROSE
2 MURRAY ROSE AVENUE
SYDNEY OLYMPIC PARK, NSW

Status
DEVELOPMENT APPLICATION

Title
50-ADDITIONAL DETAIL
VISITABLE UNITS-S2

Drawing Number
DA-50-2200

Revision
A

