


DA_PARKING SCHEDULE							
LEVEL	RESIDENTIAL CAR PARKING			MANAGER CAR SPACE	BICYCLE PARKING		
	STANDARD	ACCESSIBLE	TOTAL		RESIDENTIAL	VISITOR	TOTAL
S1 LB3	64	0	64	0	28	0	28
S1 LB2	95	0	95	0	44	0	44
S1 LB1	28	17	45	0	23	0	23
S1 LO0	0	0	0	1	27	42	69
S1 LO1	0	0	0	0	82	0	82
GRAND TOTAL	187	17	204	1	204	42	246




Certificate no.: 0003333790
Assessor Name: Henky Mantophani
Accreditation no.: 20241
Certificate date: 08 November 2018
Dwelling Address: 1-2 Murray Rose Ave
Olympic Park, NSW 2127
www.nathers.gov.au

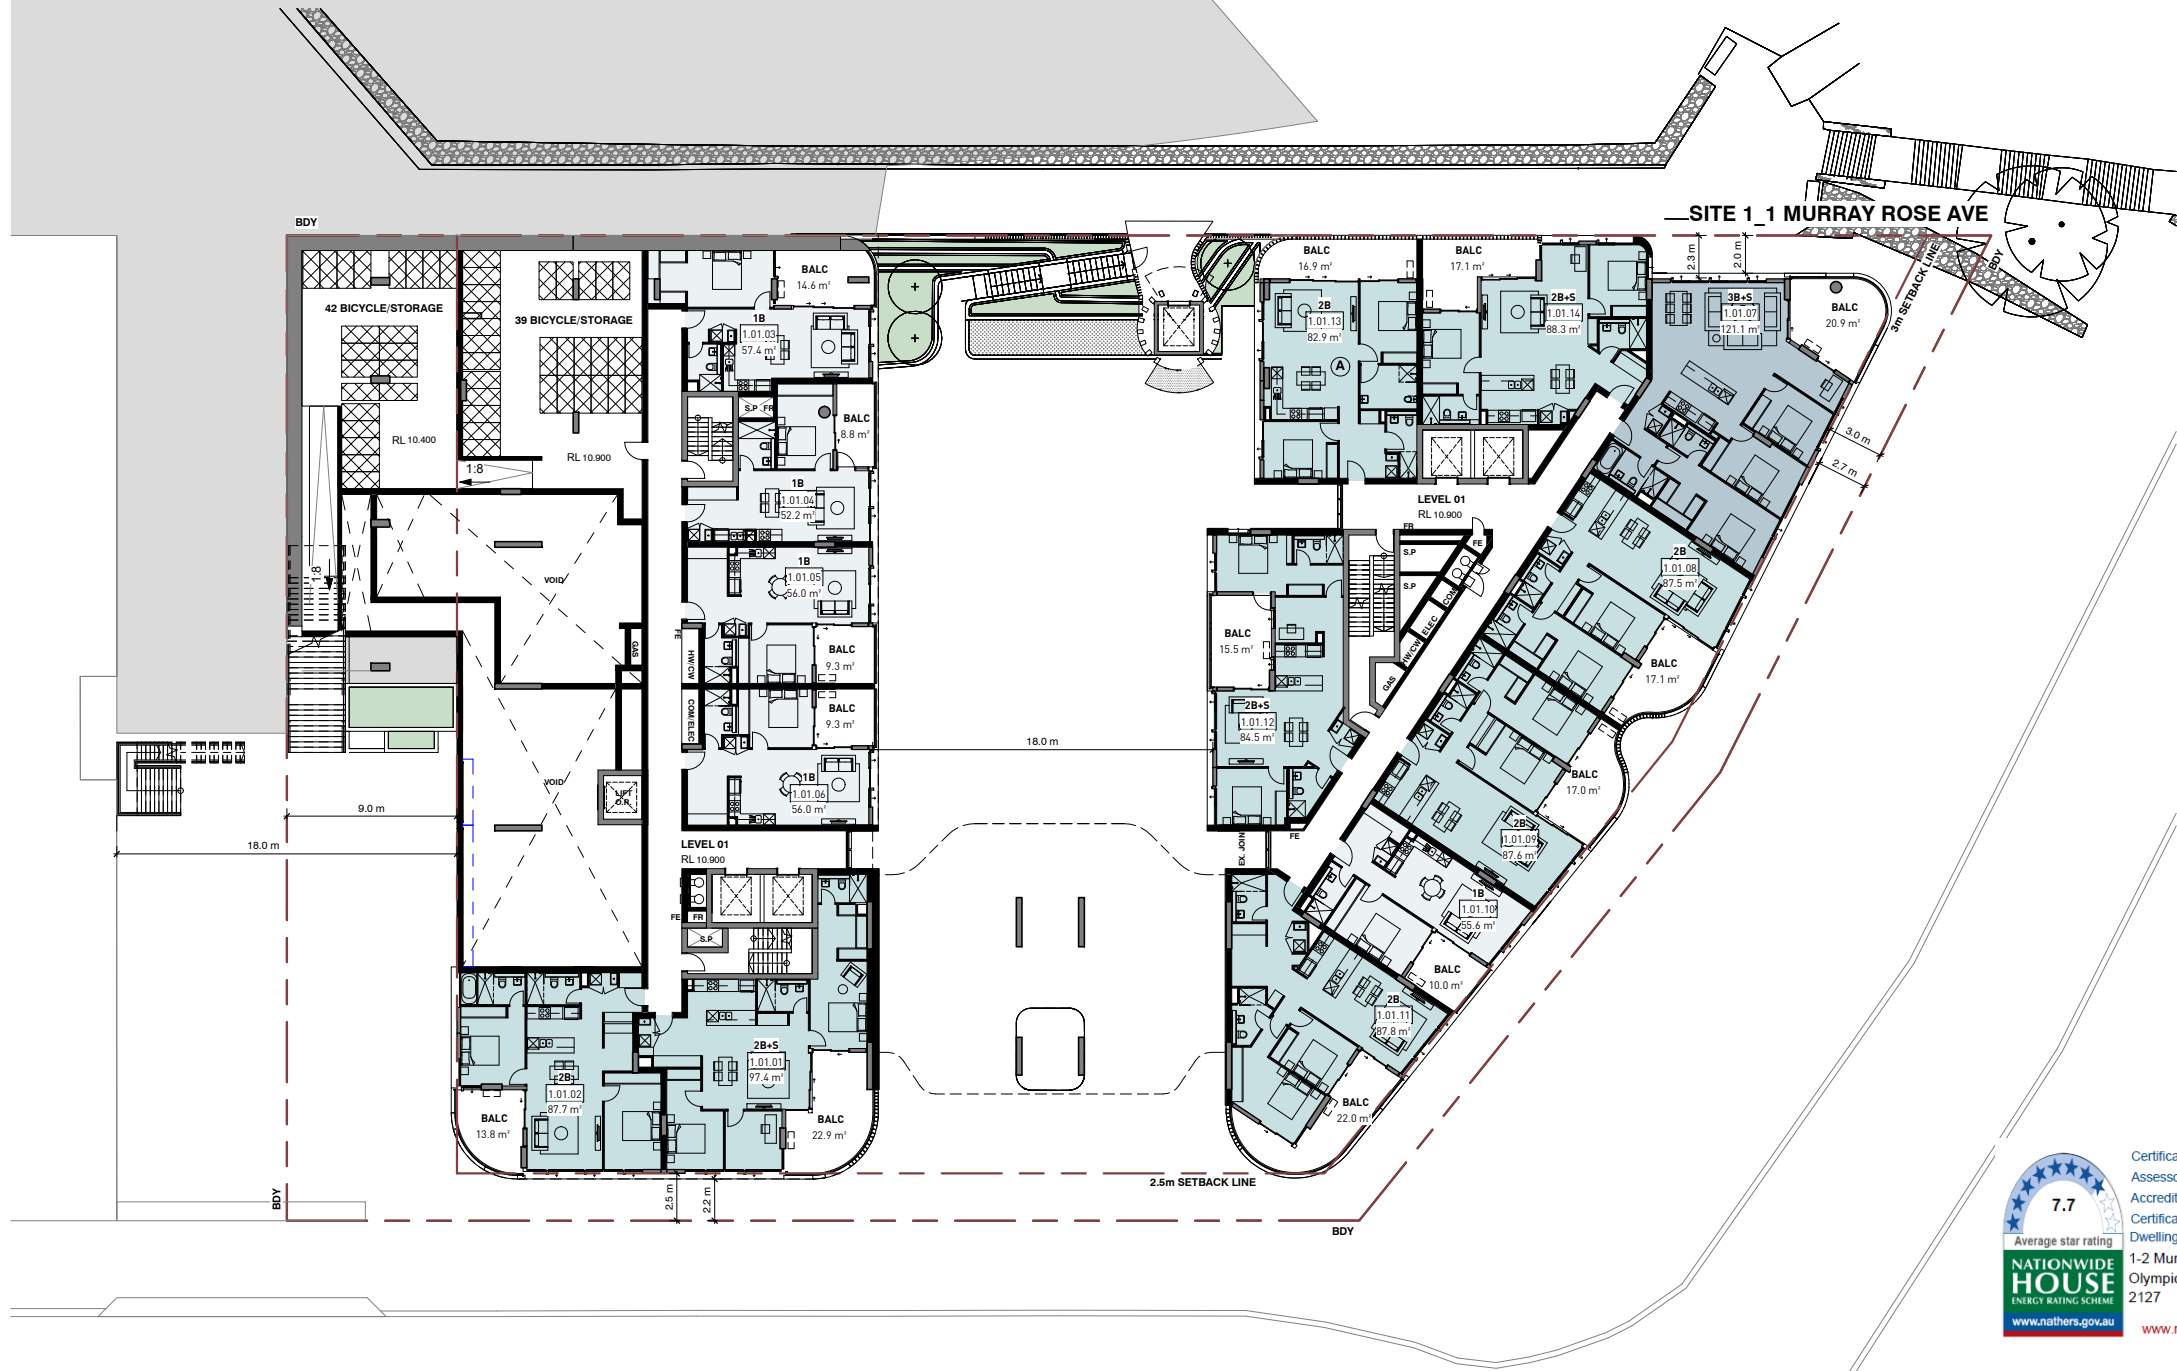

1 GENERAL ARRANGEMENT PLANS - S1 LEVEL 01
1:400 @ A3

GENERAL ABBREVIATIONS AND LEGEND			
SERVICES:			ROOMS:
A/C	AIR CONDITIONING	FR	FIRE RISER
AP	ACCESS PENETRATION	FS	FIRE STAIR
COM	COMMUNICATION CUPBOARD	GC	GARBAGE CHUTE
C/V	CORRIDOR VENTILATION	GE	GARBAGE EXHAUST
CW	COLD WATER	LS	LOBBY SUPPLY AIR
EX	EXHAUST AIR RISER	M	MECHANICAL SHAFT
ELEC	ELECTRICAL CUPBOARD	RB	RECYCLE BIN
GAS	GAS CUPBOARD	RBE	RECYCLE BIN EXHAUST
H	HYDRAULICS	RWO	RAIN WATER OUTLET
HW	HOT WATER	RWP	STORM WATER PIT
SA	SUPPLY AIR	XX	STORAGE/BICYCLE CAGE
S/R	STAIR RELIEF		
S.P	STAIR PRESSURISATION		
FE	FIRE EXTINGUISHER		
FH	FIRE HYDRANT		
			ROOMS:
			Ⓐ ADAPTABLE APARTMENT
			Ⓔ SILVER LIVABLE APARTMENT
			Ⓒ GROUND FLOOR APARTMENT
			Ⓥ VISITABLE APARTMENT
			BALC BALCONY

Rv	Amendment	By	Ck	Date
A	Issued for DA Submission			12.10.2018

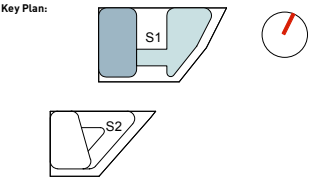

Drawing Disclaimers:
Do not scale from drawings.
Verify all dimensions on site before commencing work.
Copying or reproduction of this drawing is strictly prohibited without the consent of PTW Architects

Client
AUSTINO PROPERTY GROUP

Architect
PTW Architects
Level 11, 88 Phillip Street
Sydney NSW 2000 Australia
T +61 2 9232 5877
ptw.com.au



Peddie Thorp & Walker P/L
ABN 23 000 454 624
trading as PTW Architects

NSW Nominated Architects
S Parsons Architect No.6098
D Jones Architect No.4778

Project PA015288
1&2 MURRAY ROSE
1 MURRAY ROSE AVENUE
SYDNEY OLYMPIC PARK, NSW
Status
DEVELOPMENT APPLICATION

Title
10-GENERAL ARRANGEMENT PLANS
GENERAL ARRANGEMENT
PLANS - S1 LEVEL 01
Drawing Number
DA-10-2100
Revision
A



1 GENERAL ARRANGEMENT PLANS - S1 LEVEL 02
1:400 @ A3

Certificate no.: 000333790
Assessor Name: Henky Mantophani
Accreditation no.: 20241
Certificate date: 08 November 2018
Dwelling Address: 1-2 Murray Rose Ave
Olympic Park, NSW 2127
www.nathers.gov.au

7.7
Average star rating
NATIONWIDE HOUSE
ENERGY RATING SCHEME
www.nathers.gov.au

ABSA
Accreditation Period: 2018-2023
Assessor Name: Henky Mantophani
Assessor Number: 20241
Assessor Signature: [Signature]
With Assessments completed within the accreditation period and all other ABRA quality and system

QR Code

GENERAL ABBREVIATIONS AND LEGEND			
SERVICES:		ROOMS:	
A/C	AIR CONDITIONING	FR	FIRE RISER
AP	ACCESS PENETRATION	FS	FIRE STAIR
COM	COMMUNICATION CUPBOARD	GC	GARBAGE CHUTE
C/V	CORRIDOR VENTILATION	GE	GARBAGE EXHAUST
CW	COLD WATER	LS	LOBBY SUPPLY AIR
EX	EXHAUST AIR RISER	M	MECHANICAL SHAFT
ELEC	ELECTRICAL CUPBOARD	RB	RECYCLE BIN
GAS	GAS CUPBOARD	RBE	RECYCLE BIN EXHAUST
H	HYDRAULICS	RWO	RAIN WATER OUTLET
HW	HOT WATER	SWP	STORM WATER PIT
SA	SUPPLY AIR	XX	STORAGE/BICYCLE CAGE
S/R	STAIR RELIEF		
S.P	STAIR PRESSURISATION		
FE	FIRE EXTINGUISHER		
FH	FIRE HYDRANT		
A	ADAPTABLE APARTMENT		
S	SILVER LIVABLE APARTMENT		
G	GROUND FLOOR APARTMENT		
V	VISITABLE APARTMENT		
BALC	BALCONY		

Rv	Amendment	By	Ck	Date
A	Issued for DA Submission			12.10.2018

Key Plan:

S1

S2

Drawing Disclaimer:
Do not scale from drawings.
Verify all dimensions on site before commencing work.
Copying or reproduction of this drawing is strictly prohibited without the consent of PTW Architects

Client
AUSTINO PROPERTY GROUP

Architect
PTW Architects
Level 11, 88 Phillip Street
Sydney NSW 2000 Australia
T +61 2 9232 5877
ptw.com.au

Peddie Thorp & Walker P/L
ABN 23 000 454 624
trading as PTW Architects

NSW Nominated Architects
S Parsons Architect No.6098
D Jones Architect No.4778

AUSTINO
PROPERTY GROUP

Project PA015288
1&2 MURRAY ROSE
1 MURRAY ROSE AVENUE
SYDNEY OLYMPIC PARK, NSW

Title
10-GENERAL ARRANGEMENT PLANS
GENERAL ARRANGEMENT PLANS - S1 LEVEL 02

Drawing Number
DA-10-2200

Revision
A

Status
DEVELOPMENT APPLICATION

1 GENERAL ARRANGEMENT PLANS - S1 LEVEL 03-05
1:400 @ A3




7.7
Average star rating
NATIONWIDE
HOUSE
ENERGY RATING SCHEME
www.nathers.gov.au

Certificate no.: 0003333790
Assessor Name: Henky Mantophani
Accreditation no.: 20241
Certificate date: 08 November 2018
Dwelling Address: 1-2 Murray Rose Ave
Olympic Park, NSW 2127
www.nathers.gov.au



GENERAL ABBREVIATIONS AND LEGEND			
SERVICES:		ROOMS:	
A/C	AIR CONDITIONING	FR	FIRE RISER
AP	ACCESS PENETRATION	FS	FIRE STAIR
COM	COMMUNICATION CUPBOARD	GC	GARBAGE CHUTE
C/V	CORRIDOR VENTILATION	GE	GARBAGE EXHAUST
CW	COLD WATER	LS	LOBBY SUPPLY AIR
EX	EXHAUST AIR RISER	M	MECHANICAL SHAFT
ELEC	ELECTRICAL CUPBOARD	RB	RECYCLE BIN
GAS	GAS CUPBOARD	RBE	RECYCLE BIN EXHAUST
H	HYDRAULICS	RWO	RAIN WATER OUTLET
HW	HOT WATER	SWP	STORM WATER PIT
SA	SUPPLY AIR	XX	STORAGE/BICYCLE CAGE
S/R	STAIR RELIEF		
S.P	STAIR PRESSURISATION		
FE	FIRE EXTINGUISHER		
FH	FIRE HYDRANT		
A	ADAPTABLE APARTMENT		
S	SILVER LIVABLE APARTMENT		
G	GROUND FLOOR APARTMENT		
V	VISITABLE APARTMENT		
BALC	BALCONY		

Rv	Amendment	By	Ck	Date
A	Issued for DA Submission			12.10.2018

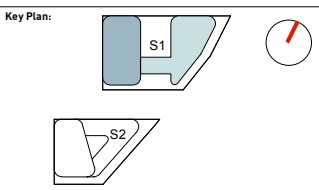

Drawing Disclaimer:
Do not scale from drawings.
Verify all dimensions on site before commencing work.
Copying or reproduction of this drawing is strictly prohibited without the consent of PTW Architects

Client
AUSTINO PROPERTY GROUP

Architect
PTW Architects
Level 11, 88 Phillip Street
Sydney NSW 2000 Australia
T +61 2 9232 5877
ptw.com.au

Peddie Thorp & Walker P/L
ABN 23 000 454 624
trading as PTW Architects

NSW Nominated Architects
S Parsons Architect No.6098
D Jones Architect No.4778

Project PA015288
1&2 MURRAY ROSE
1 MURRAY ROSE AVENUE
SYDNEY OLYMPIC PARK, NSW

Title
10-GENERAL ARRANGEMENT PLANS
GENERAL ARRANGEMENT PLANS - S1 LEVEL 03-05
Drawing Number
DA-10-2300
Revision
A

Status
DEVELOPMENT APPLICATION

1 GENERAL ARRANGEMENT PLANS - S1 LEVEL 06
1:400 @ A3




Certificate no.: 0003333790
Assessor Name: Henky Mantophani
Accreditation no.: 20241
Certificate date: 08 November 2018
Dwelling Address: 1-2 Murray Rose Ave
Olympic Park, NSW 2127
www.nathers.gov.au



GENERAL ABBREVIATIONS AND LEGEND

SERVICES:				ROOMS:	
A/C	AIR CONDITIONING	FR	FIRE RISER	Ⓐ	ADAPTABLE APARTMENT
AP	ACCESS PENETRATION	FS	FIRE STAIR	Ⓔ	SILVER LIVABLE APARTMENT
COM	COMMUNICATION CUPBOARD	GC	GARBAGE CHUTE	Ⓒ	GROUND FLOOR APARTMENT
C/V	CORRIDOR VENTILATION	GE	GARBAGE EXHAUST	Ⓥ	VISITABLE APARTMENT
CW	COLD WATER	LS	LOBBY SUPPLY AIR	BALC	BALCONY
EX	EXHAUST AIR RISER	M	MECHANICAL SHAFT		
ELEC	ELECTRICAL CUPBOARD	RB	RECYCLE BIN		
GAS	GAS CUPBOARD	RBE	RECYCLE BIN EXHAUST		
H	HYDRAULICS	RWO	RAIN WATER OUTLET		
HW	HOT WATER	SWP	STORM WATER PIT		
SA	SUPPLY AIR	⊠	STORAGE/BICYCLE CAGE		
S/R	STAIR RELIEF				
S.P	STAIR PRESSURISATION				
FE	FIRE EXTINGUISHER				
FH	FIRE HYDRANT				

Rv	Amendment	By	Ck	Date
A	Issued for DA Submission			12.10.2018

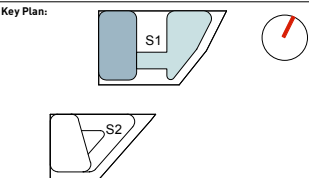

Drawing Disclaimer:
Do not scale from drawings.
Verify all dimensions on site before commencing work.
Copying or reproduction of this drawing is strictly prohibited without the consent of PTW Architects

Client
AUSTINO PROPERTY GROUP


Architect
PTW Architects
Level 11, 88 Phillip Street
Sydney NSW 2000 Australia
T +61 2 9232 5877
ptw.com.au

Peddie Thorp & Walker P/L
ABN 23 000 454 624
trading as PTW Architects

NSW Nominated Architects
S Parsons Architect No.6098
D Jones Architect No.4778

Project PA015288
1&2 MURRAY ROSE
1 MURRAY ROSE AVENUE
SYDNEY OLYMPIC PARK, NSW
Status
DEVELOPMENT APPLICATION

Title
10-GENERAL ARRANGEMENT PLANS
GENERAL ARRANGEMENT
PLANS - S1 LEVEL 06
Drawing Number
DA-10-2400
Revision
A

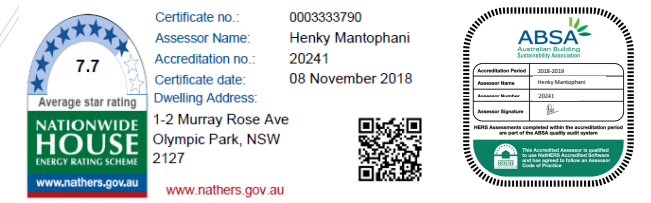

GENERAL ABBREVIATIONS AND LEGEND			
<u>SERVICES:</u>		<u>ROOMS:</u>	
A/C	AIR CONDITIONING	FR	FIRE RISER
AP	ACCESS PENETRATION	FS	FIRE STAIR
COM	COMMUNICATION CUPBOARD	GC	GARBAGE CHUTE
C/V	CORRIDOR VENTILATION	GE	GARBAGE EXHAUST
CW	COLD WATER	LS	LOBBY SUPPLY AIR
EX	EXHAUST AIR RISER	M	MECHANICAL SHAFT
ELEC	ELECTRICAL CUPBOARD	RB	RECYCLE BIN
GAS	GAS CUPBOARD	RBE	RECYCLE BIN EXHAUST
H	HYDRAULICS	RWD	RAIN WATER OUTLET
HW	HEATING	SWP	STORM WATER PIT
SA	SUPPLY AIR	XXX	STORAGE/BICYCLE CAGE
S/R	STAIR RELIEF		
S/P	STAIR PRESSURISATION		
FE	FIRE EXTINGUISHER		
FH	FIRE HYDRANT		
		①	ADAPTABLE APARTMENT
		②	SILVER LIVABLE APARTMENT
		③	GROUND FLOOR APARTMENT
		④	VISITABLE APARTMENT
		BALC	BALCONY

Key Plan:




The Key Plan shows two views of a mechanical part. The top view is a cross-section of a shaft with a blue rectangular feature labeled 'S1' and a light blue triangular feature. The bottom view is a cross-section of a shaft with a light blue triangular feature labeled 'S2'. A red arrow points to the top view.



AUSTIN
PROPERTY GROUP

NSW Nominated Architects
S Parsons Architect No.609
D Jones Architect No.4778

Title	
10-GENERAL ARRANGEMENT PLANS	
GENERAL ARRANGEMENT PLANS - S1 LEVEL 07	
Drawing Number	Revision
DA-10-2500	A

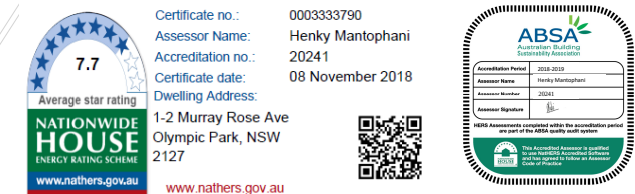

GENERAL ABBREVIATIONS AND LEGEND			
SERVICES:		ROOMS:	
A/C	AIR CONDITIONING	FS	FIRE STAIR
AP	ACCESS PENETRATION	GC	GARBAGE CHUTE
COM	COMMUNICATION CUPBOARD	GE	GARBAGE EXHAUST
C/V	CORRIDOR VENTILATION	LS	LOBBY SUPPLY AIR
CW	COLD WATER	M	MECHANICAL SHAFT
EX	EXHAUST AIR RISER	RB	RECYCLE BIN
ELEC	ELECTRICAL CUPBOARD	RBE	RECYCLE BIN EXHAUST
GAS	GAS CUPBOARD	RW	RAIN WATER OUTLET
H	HYDRAULICS	RWB	STORM WATER PIT
HW	HOT WATER	XXX	STORAGE/BICYCLE CAGE
SA	SUPPLY AIR		
S/R	STAIR RELIEF		
S.P	STAIR PRESSURISATION		
FE	FIRE EXTINGUISHER		
FH	FIRE HYDRANT		
		④	ADAPTABLE APARTMENT
		⑤	SILVER LIVABLE APARTMENT
		⑥	GROUND FLOOR APARTMENT
		⑦	VISITABLE APARTMENT
		BALC	BALCONY

Key Plan:



PTM

Title 10-GENERAL ARRANGEMENT PLANS GENERAL ARRANGEMENT PLANS - S1 LEVEL 08		Revision A
Drawing Number DA-10-2600		



1 GENERAL ARRANGEMENT PLANS - S1 LEVEL 09
1:400 @ A3

Average star rating
7.7
NATIONWIDE HOUSE
ENERGY RATING SCHEME
www.nathers.gov.au

Certificate no.: 0003333790
Assessor Name: Henky Mantophani
Accreditation no.: 20241
Certificate date: 08 November 2018
Dwelling Address: 1-2 Murray Rose Ave
Olympic Park, NSW 2127
www.nathers.gov.au

GENERAL ABBREVIATIONS AND LEGEND			
SERVICES:		ROOMS:	
A/C	AIR CONDITIONING	FR	FIRE RISER
AP	ACCESS PENETRATION	FS	FIRE STAIR
COM	COMMUNICATION CUPBOARD	GC	GARBAGE CHUTE
C/V	CORRIDOR VENTILATION	GE	GARBAGE EXHAUST
CW	COLD WATER	LS	LOBBY SUPPLY AIR
EX	EXHAUST AIR RISER	M	MECHANICAL SHAFT
ELEC	ELECTRICAL CUPBOARD	RB	RECYCLE BIN
GAS	GAS CUPBOARD	RBE	RECYCLE BIN EXHAUST
H	HYDRAULICS	RWO	RAIN WATER OUTLET
HW	HOT WATER	SWP	STORM WATER PIT
SA	SUPPLY AIR	XX	STORAGE/BICYCLE CAGE
S/R	STAIR RELIEF		
S.P	STAIR PRESSURISATION		
FE	FIRE EXTINGUISHER		
FH	FIRE HYDRANT		
Ⓐ	ADAPTABLE APARTMENT		
Ⓔ	SILVER LIVABLE APARTMENT		
Ⓒ	GROUND FLOOR APARTMENT		
Ⓥ	VISITABLE APARTMENT		
BALC	BALCONY		

Rv	Amendment	By	Ck	Date
A	Issued for DA Submission			12.10.2018

Key Plan:

Drawing Disclaimer:
Do not scale from drawings.
Verify all dimensions on site before commencing work.
Copying or reproduction of this drawing is strictly prohibited without the consent of PTW Architects

Client
AUSTINO PROPERTY GROUP

AUSTINO
PROPERTY GROUP

Architect
PTW Architects
Level 11, 88 Phillip Street
Sydney NSW 2000 Australia
T +61 2 9232 5877
ptw.com.au

Peddle Thorp & Walker P/L
ABN 23 000 454 624
trading as PTW Architects


NSW Nominated Architects
S Parsons Architect No.6098
D Jones Architect No.4778

PTW

Project PA015288
1&2 MURRAY ROSE
1 MURRAY ROSE AVENUE
SYDNEY OLYMPIC PARK, NSW

Title
10-GENERAL ARRANGEMENT PLANS
GENERAL ARRANGEMENT PLANS - S1 LEVEL 09
Drawing Number DA-10-2700
Revision A

Status
DEVELOPMENT APPLICATION

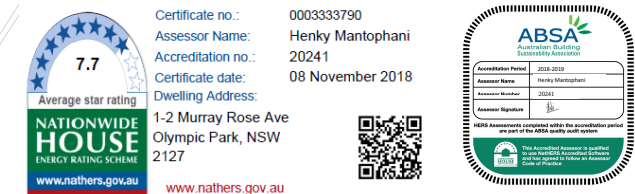

GENERAL ABBREVIATIONS AND LEGEND			
SERVICES:		ROOMS:	
A/C	AIR CONDITIONING	FS	FIRE STAIR
AP	ACCESS PENETRATION	GC	GARBAGE CHUTE
COM	COMMUNICATION CUPBOARD	GE	GARBAGE EXHAUST
C/V	CORRIDOR VENTILATION	LS	LOBBY SUPPLY AIR
CW	COLD WATER	M	MECHANICAL SHAFT
EX	EXHAUST AIR RISER	RB	RECYCLE BIN
ELEC	ELECTRICAL CUPBOARD	RWB	RECYCLE BIN EXHAUST
GAS	GAS CUPBOARD	RW	RAIN WATER OUTLET
H	HYDRAULICS	RWO	STORM WATER PIT
HW	HOT WATER	XXX	STORAGE/BICYCLE CAGE
SA	SUPPLY AIR		
S/R	STAIR RELIEF		
S.P	STAIR PRESSURISATION		
FE	FIRE EXTINGUISHER		
FH	FIRE HYDRANT		
		④	ADAPTABLE APARTMENT
		⑤	SILVER LIVABLE APARTMENT
		⑥	GROUND FLOOR APARTMENT
		⑦	VISITABLE APARTMENT
		BALC	BALCONY

Key Plan:



The Key Plan shows two views of a part. The top view is a cross-section of a shaft with a keyway, labeled S1. The bottom view is a cross-section of a hub with a keyway, labeled S2. A red arrow points to the keyway in the top view.

Client
AUSTINO PROPERTY GROUP




Peddle Thorp & Walker Pty Ltd
ABN 23 000 454 624
trading as PTW Architects

NSW Nominated Architects
S Parsons Architect No.609
D Jones Architect No.4778

Title	
10-GENERAL ARRANGEMENT PLANS	
GENERAL ARRANGEMENT PLANS - S1 LEVEL 10	
Drawing Number	Revision
DA-10-2800	A

1 GENERAL ARRANGEMENT PLANS - S1 LEVEL 11
1:400 @ A3

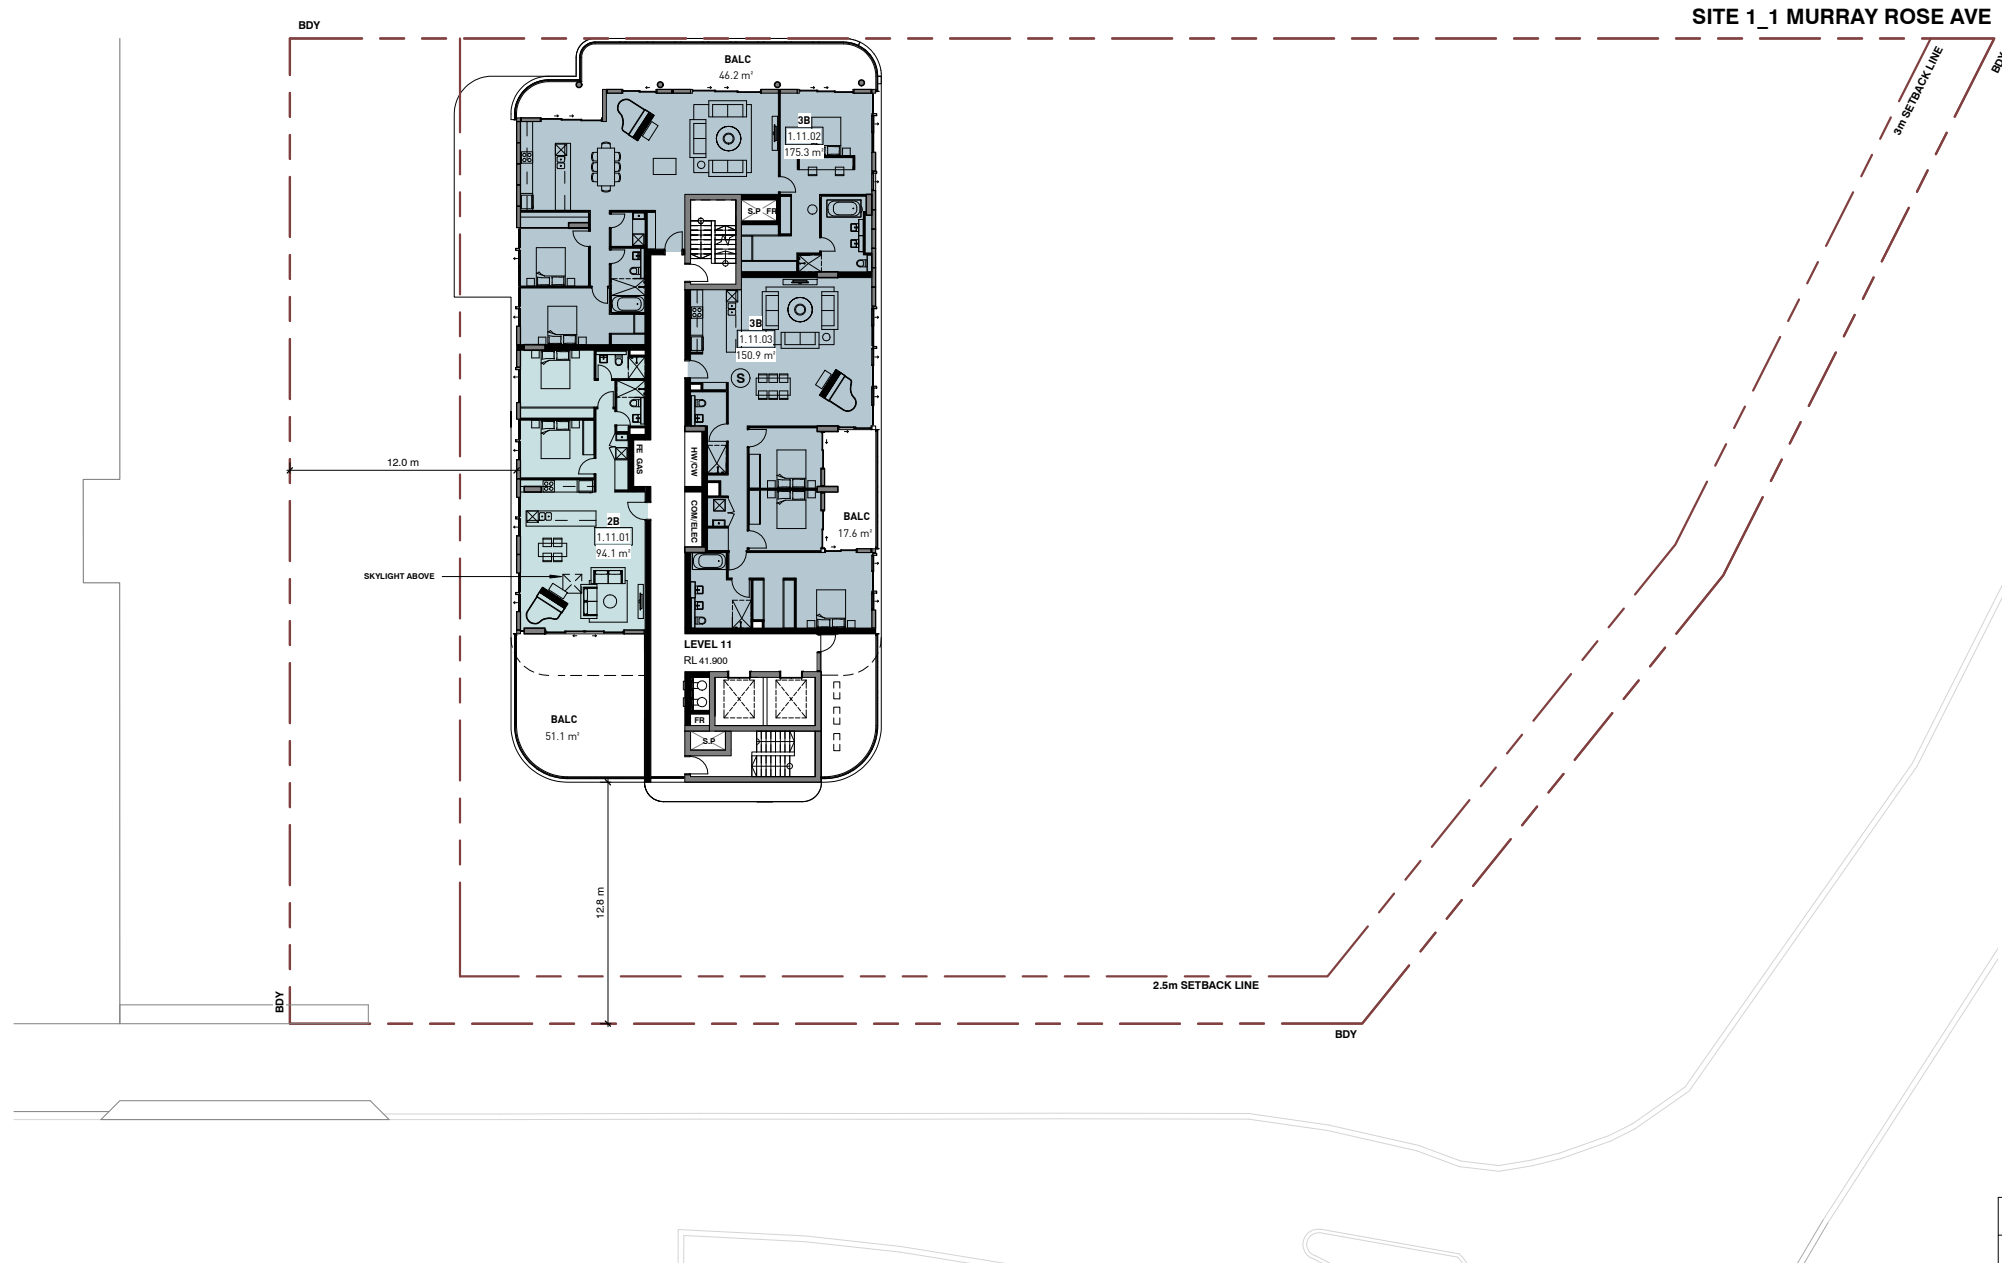


Certificate no.: 0003333790
Assessor Name: Henky Mantophani
Accreditation no.: 20241
Certificate date: 08 November 2018
Dwelling Address: 1-2 Murray Rose Ave
Olympic Park, NSW 2127
www.nathers.gov.au



GENERAL ABBREVIATIONS AND LEGEND			
SERVICES:		ROOMS:	
A/C	AIR CONDITIONING	FR	FIRE RISER
AP	ACCESS PENETRATION	FS	FIRE STAIR
COM	COMMUNICATION CUPBOARD	GC	GARBAGE CHUTE
C/V	CORRIDOR VENTILATION	GE	GARBAGE EXHAUST
CW	COLD WATER	LS	LOBBY SUPPLY AIR
EX	EXHAUST AIR RISER	M	MECHANICAL SHAFT
ELEC	ELECTRICAL CUPBOARD	RB	RECYCLE BIN
GAS	GAS CUPBOARD	RBE	RECYCLE BIN EXHAUST
H	HYDRAULICS	RWO	RAIN WATER OUTLET
HW	HOT WATER	SWP	STORM WATER PIT
SA	SUPPLY AIR	XX	STORAGE/BICYCLE CAGE
S/R	STAIR RELIEF		
S.P	STAIR PRESSURISATION		
FE	FIRE EXTINGUISHER		
FH	FIRE HYDRANT		
①	ADAPTABLE APARTMENT		
②	SILVER LIVABLE APARTMENT		
③	GROUND FLOOR APARTMENT		
④	VISITABLE APARTMENT		
BALC	BALCONY		

Rv	Amendment	By	Ck	Date
A	Issued for DA Submission			12.10.2018

Key Plan:

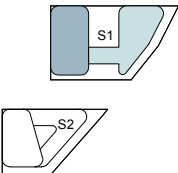

Drawing Disclaimer:
Do not scale from drawings.
Verify all dimensions on site before commencing work.
Copying or reproduction of this drawing is strictly prohibited without the consent of PTW Architects

Client
AUSTINO PROPERTY GROUP



Architect
PTW Architects
Level 11, 88 Phillip Street
Sydney NSW 2000 Australia
T +61 2 9232 5877
ptw.com.au


Peddie Thorp & Walker P/L
ABN 23 000 454 624
trading as PTW Architects

NSW Nominated Architects
S Parsons Architect No.6098
D Jones Architect No.4778



Project PA015288
1&2 MURRAY ROSE
1 MURRAY ROSE AVENUE
SYDNEY OLYMPIC PARK, NSW
Status
DEVELOPMENT APPLICATION

Title
10-GENERAL ARRANGEMENT PLANS
GENERAL ARRANGEMENT
PLANS - S1 LEVEL 11
Drawing Number
DA-10-2900
Revision
A

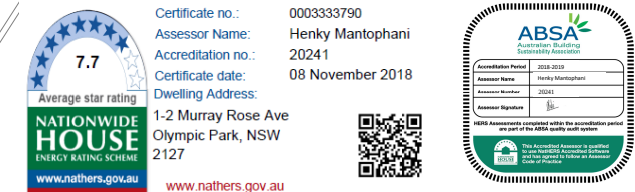

GENERAL ABBREVIATIONS AND LEGEND			
SERVICES:		ROOMS:	
A/C	AIR CONDITIONING	FS	FIRE STAIR
AP	ACCESS PENETRATION	GC	GARBAGE CHUTE
COM	COMMUNICATION CUPBOARD	GE	GARBAGE EXHAUST
C/V	CORRIDOR VENTILATION	LS	LOBBY SUPPLY AIR
CW	COLD WATER	M	MECHANICAL SHAFT
EX	EXHAUST AIR RISER	RB	RECYCLE BIN
ELEC	ELECTRICAL CUPBOARD	RBE	RECYCLE BIN EXHAUST
GAS	GAS CUPBOARD	RW	RAIN WATER OUTLET
H	HYDRAULICS	RWB	STORM WATER PIT
HW	HOT WATER	XXX	STORAGE/BICYCLE CAGE
SA	SUPPLY AIR		
S/R	STAIR RELIEF		
S.P	STAIR PRESSURISATION		
FE	FIRE EXTINGUISHER		
FH	FIRE HYDRANT		
		④	ADAPTABLE APARTMENT
		⑤	SILVER LIVABLE APARTMENT
		⑥	GROUND FLOOR APARTMENT
		⑦	VISITABLE APARTMENT
		BALC	BALCONY

Key Plan:




AUSTIN
PROPERTY GROUP

NSW Nominated Architects
S Parsons Architect No.609
D Jones Architect No.4778

PTM

Title 10-GENERAL ARRANGEMENT PLANS GENERAL ARRANGEMENT PLANS - S1 LEVEL 12	
Drawing Number DA-10-3000	Revision A

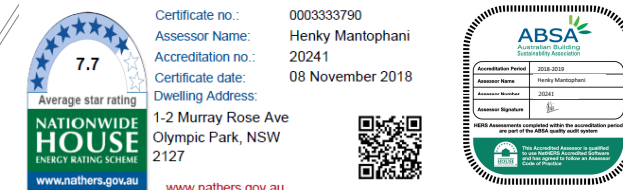

GENERAL ABBREVIATIONS AND LEGEND			
SERVICES:		ROOMS:	
A/C	AIR CONDITIONING	FR	FIRE RISER
AP	ACCESS PENETRATION	FS	FIRE STAIR
COM	COMMUNICATION CUPBOARD	GC	GARBAGE CHUTE
C/V	CORRIDOR VENTILATION	GE	GARBAGE EXHAUST
CW	COLD WATER	LS	LOBBY SUPPLY AIR
EX	EXHAUST AIR RISER	M	MECHANICAL SHAFT
ELEC	ELECTRICAL CUPBOARD	RB	RECYCLE BIN
GAS	GAS CUPBOARD	RE	RECYCLE BIN EXHAUST
H	HYDRAULICS	RW	RAIN WATER RISK
HW	HOT WATER	SWP	STORM WATER PIT
SA	SUPPLY AIR		STORAGE/BICYCLE CAGE
S/R	STAIR RELIEF		
S.P	STAIR PRESSURISATION		
FE	FIRE EXTINGUISHER		
FH	FIRE HYDRANT		
		Ⓐ	ADAPTABLE APARTMENT
		Ⓢ	SILVER LIVABLE APARTMENT
		Ⓒ	GROUND FLOOR APARTMENT
		Ⓥ	VISITABLE APARTMENT
		BALC	BALCONY

Key Plan:




Client
AUSTINO PROPERTY GROUP

Peddle Thorp & Walker Pty Ltd
ABN 23 000 454 624
trading as PTW Architects

NSW Nominated Architects
S Parsons Architect No.609
D Jones Architect No.4778

Title 10-GENERAL ARRANGEMENT PLANS GENERAL ARRANGEMENT PLANS - S1 ROOF		Revision
Drawing Number DA-10-3100	A	

DA PARKING SCHEDULE						
LEVEL	RESIDENTIAL CAR PARKING			BICYCLE PARKING		
	STANDARD	ACCESSIBLE	TOTAL	RESIDENTIAL	VISITOR	TOTAL
S2 LB3	58	0	58	59	0	59
S2 LB2	39	9	48	57	0	57
S2 LB1	3	3	6	15	0	15
S2 L00	12	1	13	21	0	21
S2 L01	0	0	0	0	32	32
GRAND TOTAL	112	13	125	152	32	184

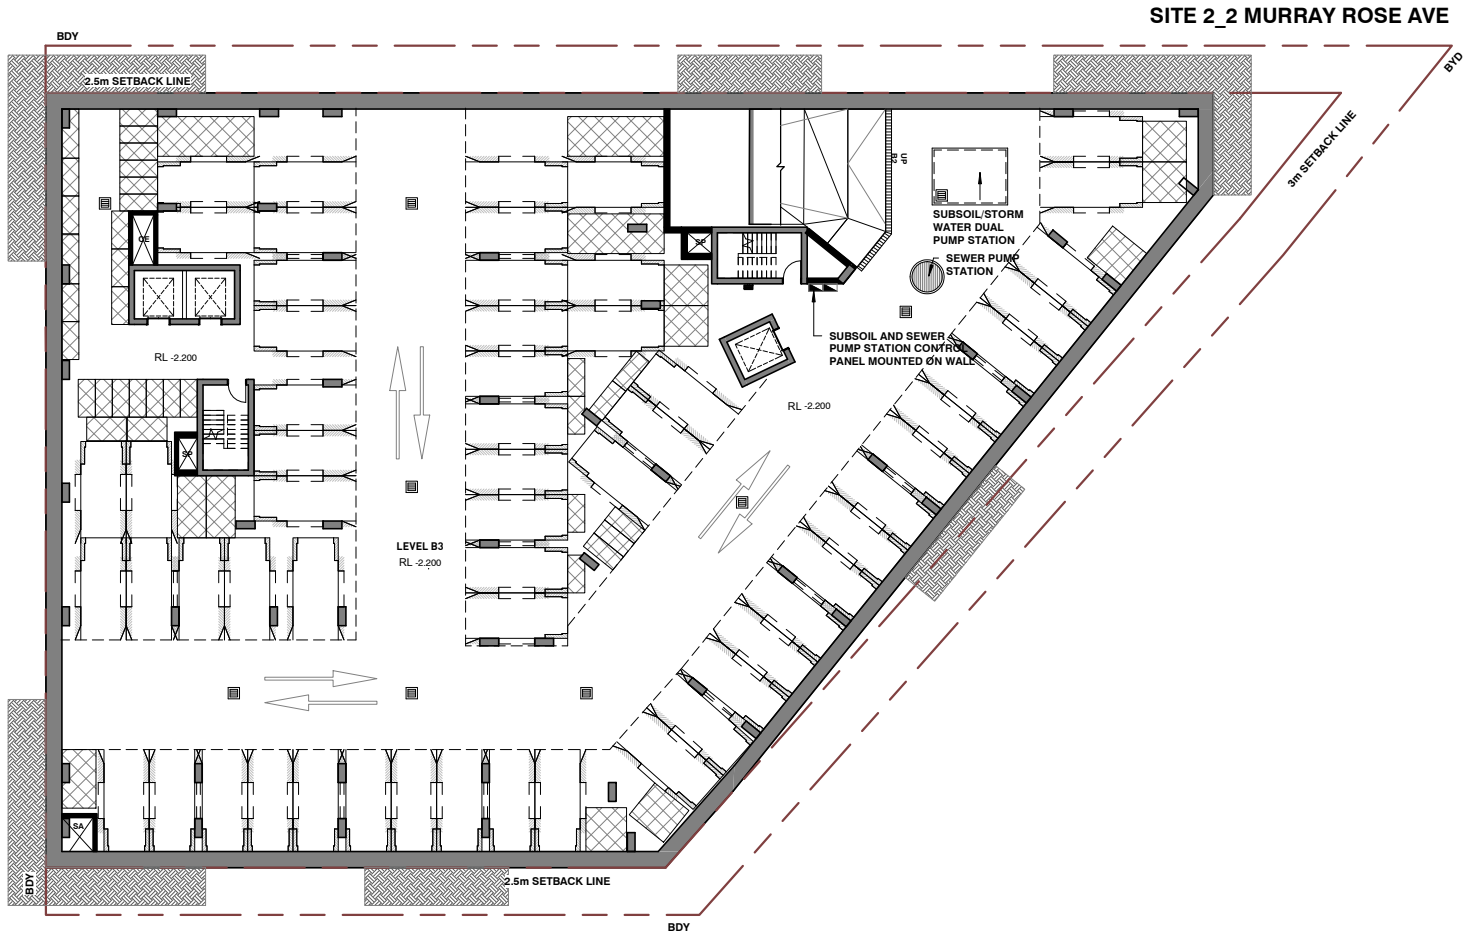

1 GENERAL ARRANGEMENT PLANS - S2 LEVEL B3
1:400 @ A3




Certificate no.: 0003333790
Assessor Name: Henky Mantophani
Accreditation no.: 20241
Certificate date: 08 November 2018
Dwelling Address: 1-2 Murray Rose Ave Olympic Park, NSW 2127
www.nathers.gov.au



GENERAL ABBREVIATIONS AND LEGEND					
SERVICES:			ROOMS:		
A/C	AIR CONDITIONING	FR	FIRE RISER	Ⓐ	ADAPTABLE APARTMENT
AP	ACCESS PENETRATION	FS	FIRE STAIR	Ⓔ	SILVER LIVABLE APARTMENT
COM	COMMUNICATION CUPBOARD	GC	GARBAGE CHUTE	Ⓒ	GROUND FLOOR APRTMENT
C/V	CORRIDOR VENTILATION	GE	GARBAGE EXHAUST	Ⓥ	VISITABLE APARTMENT
CW	COLD WATER	LS	LOBBY SUPPLY AIR	BALC	BALCONY
EX	EXHAUST AIR RISER	M	MECHANICAL SHAFT		
ELEC	ELECTRICAL CUPBOARD	RB	RECYCLE BIN		
GAS	GAS CUPBOARD	RBE	RECYCLE BIN EXHAUST		
H	HYDRAULICS	RWO	RAIN WATER OUTLET		
HW	HOT WATER	SWP	STORM WATER PIT		
SA	SUPPLY AIR	⊠	STORAGE/BICYCLE CAGE		
S/R	STAIR RELIEF				
S.P	STAIR PRESSURISATION				
FE	FIRE EXTINGUISHER				
FH	FIRE HYDRANT				

Rv	Amendment	By	Ck	Date
A	Issued for DA Submission			12.10.2018

Key Plan:

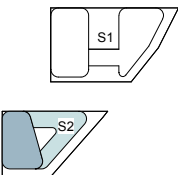

Drawing Disclaimer:
Do not scale from drawings.
Verify all dimensions on site before commencing work.
Copying or reproduction of this drawing is strictly prohibited without the consent of PTW Architects

Client
AUSTINO PROPERTY GROUP

Architect
PTW Architects
Level 11, 88 Phillip Street
Sydney NSW 2000 Australia
T +61 2 9232 5877
ptw.com.au


Peddie Thorp & Walker P/L
ABN 23 000 454 624
trading as PTW Architects

NSW Nominated Architects
S Parsons Architect No.6098
D Jones Architect No.4778

Project PA015288
1&2 MURRAY ROSE
2 MURRAY ROSE AVENUE
SYDNEY OLYMPIC PARK, NSW
Status
DEVELOPMENT APPLICATION

Title
10-GENERAL ARRANGEMENT PLANS
GENERAL ARRANGEMENT
PLANS - S2 LEVEL B3
Drawing Number
DA-10-4700
Revision
A

DA PARKING SCHEDULE						
LEVEL	RESIDENTIAL CAR PARKING			BICYCLE PARKING		
	STANDARD	ACCESSIBLE	TOTAL	RESIDENTIAL	VISITOR	TOTAL
S2 LB3	58	0	58	59	0	59
S2 LB2	39	9	48	57	0	57
S2 LB1	3	3	6	15	0	15
S2 LB0	12	1	13	21	0	21
S2 L01	0	0	0	32	0	32
GRAND TOTAL	112	13	125	152	32	184

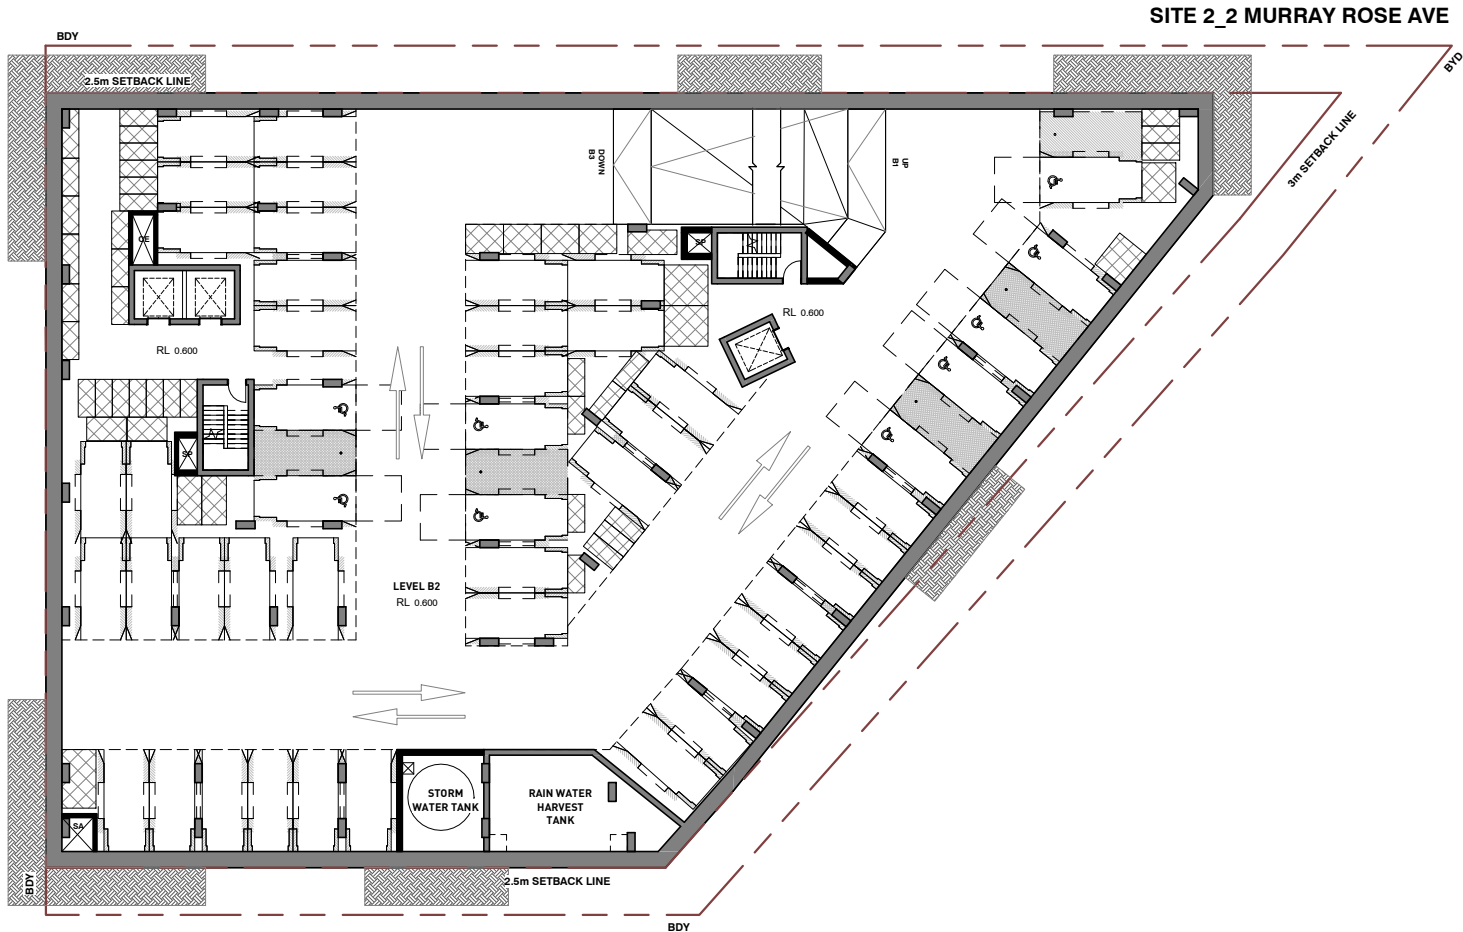

1 GENERAL ARRANGEMENT PLANS - S2 LEVEL B2 1:400 @ A3



Certificate no.: 0003333790
Assessor Name: Henky Mantophani
Accreditation no.: 20241
Certificate date: 08 November 2018
Dwelling Address: 1-2 Murray Rose Ave
Olympic Park, NSW
2127
www.nathers.gov.au



GENERAL ABBREVIATIONS AND LEGEND

SERVICES:

A/C AIR CONDITIONING
AP ACCESS PENETRATION
COM COMMUNICATION CUPBOARD
C/V CORRIDOR VENTILATION
CW COLD WATER
EX EXHAUST AIR RISER
ELEC ELECTRICAL CUPBOARD
GAS GAS CUPBOARD
H HYDRAULICS
HW HOT WATER
SA SUPPLY AIR
S/R STAIR RELIEF
S.P STAIR PRESSURISATION
FE FIRE EXTINGUISHER
FH FIRE HYDRANT


FR FIRE RISER
FS FIRE STAIR
GC GARBAGE CHUTE
GE GARBAGE EXHAUST
LS LOBBY SUPPLY AIR
M MECHANICAL SHAFT
RB RECYCLE BIN
RBE RECYCLE BIN EXHAUST
RWO RAIN WATER OUTLET
SWP STORM WATER PIT
SWP STORM WATER PIT
STORAGE/BICYCLE CAGE

ROOMS:

A ADAPTABLE APARTMENT
S SILVER LIVABLE APARTMENT
G GROUND FLOOR APRTMENT
V VISITABLE APARTMENT
BALC BALCONY

Rv	Amendment	By	Ck	Date
A	Issued for DA Submission			12.10.2018

Key Plan:

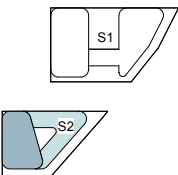

Drawing Disclaimer:
Do not scale from drawings.
Verify all dimensions on site before commencing work.
Copying or reproduction of this drawing is strictly prohibited
without the consent of PTW Architects

Client
AUSTINO PROPERTY GROUP

Architect
PTW Architects
Level 11, 88 Phillip Street
Sydney NSW 2000 Australia
T +61 2 9232 5877
ptw.com.au

Peddie Thorp & Walker P/L
ABN 23 000 454 624
trading as PTW Architects

NSW Nominated Architects
S Parsons Architect No.6098
D Jones Architect No.4778

Project PA015288

1&2 MURRAY ROSE
2 MURRAY ROSE AVENUE
SYDNEY OLYMPIC PARK, NSW

Status
DEVELOPMENT APPLICATION

Title
10-GENERAL ARRANGEMENT PLANS
GENERAL ARRANGEMENT
PLANS - S2 LEVEL B2

Drawing Number

DA-10-4800

Revision

A

