




■ SITE - - - HEIGHT CONTROL LINE

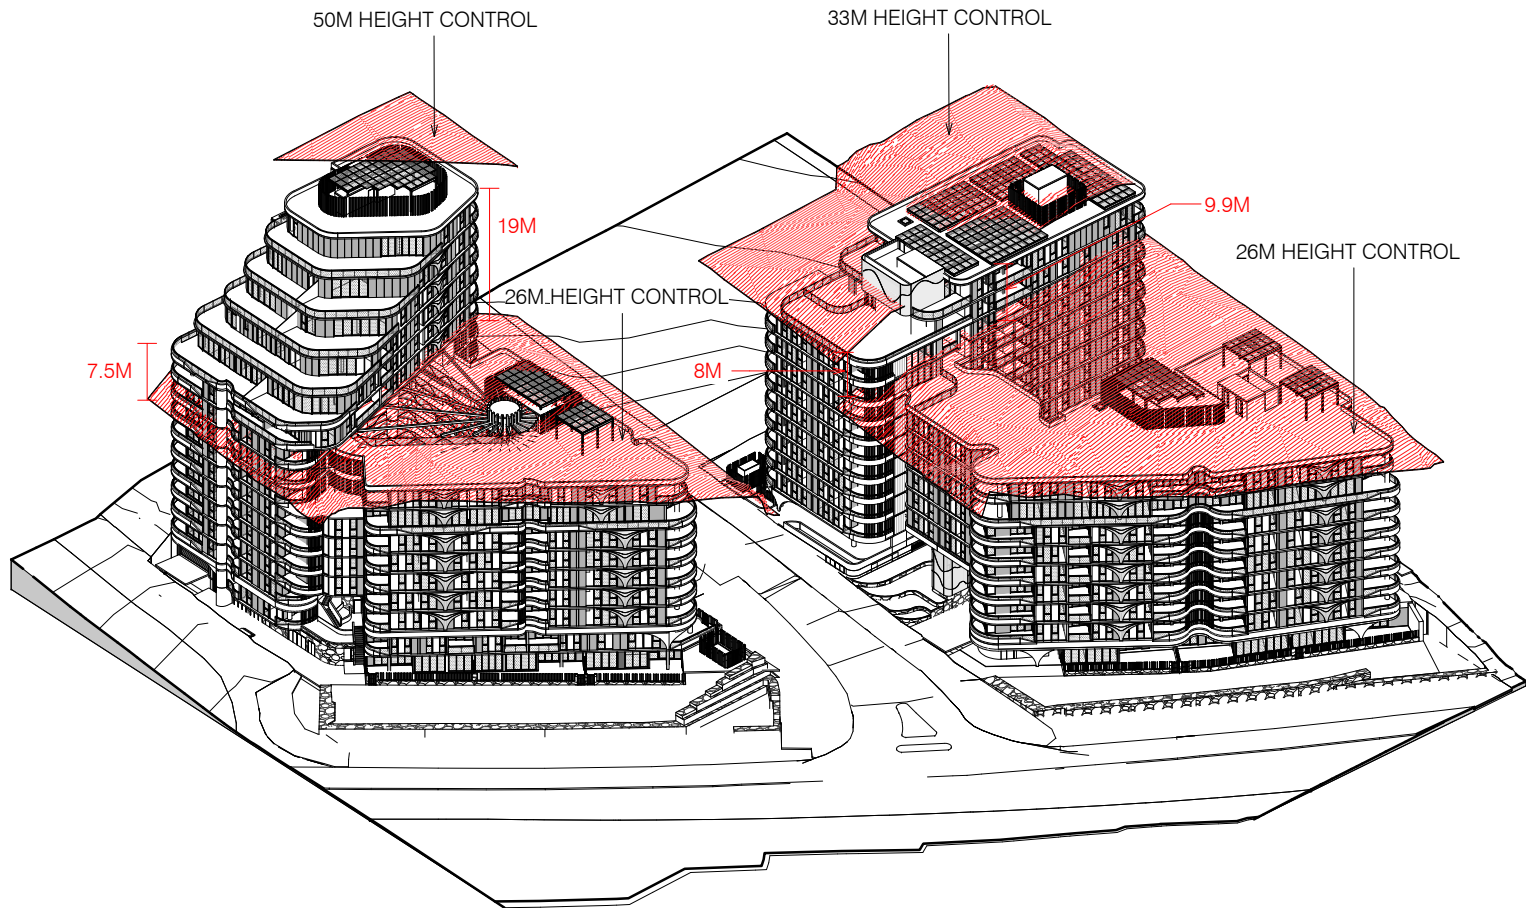


3D VIEW_HEIGHT CONTROL ANALYSIS



AREA PART EXCEEDING SEPP HEIGHT CONTROL

Rv	Amendment	By	Ck	Date
A	Issued for DA Submission			12.10.2018

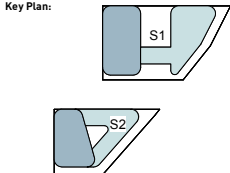

Drawing Disclaimer:
Do not scale from drawings.
Verify all dimensions on site before commencing work.
Copying or reproduction of this drawing is strictly prohibited
without the consent of PTW Architects

Client
AUSTINO PROPERTY GROUP




Architect
PTW Architects
Level 11, 88 Phillip Street
Sydney NSW 2000 Australia
T +61 2 9232 5877
ptw.com.au

Peddie Thorp & Walker P/L
ABN 23 000 454 624
trading as PTW Architects


NSW Nominated Architects
S Parsons Architect No.6098
D Jones Architect No.4778

PTW
Project PA015288.01
1 & 2 MURRAY ROSE
1-2 MURRAY ROSE AVENUE
SYDNEY OLYMPIC PARK, NSW
Status
DEVELOPMENT APPLICATION

Title
31-HEIGHT CONTROL
HEIGHT CONTROL ANALYSIS
Drawing Number
DA-31-0000
Revision
A

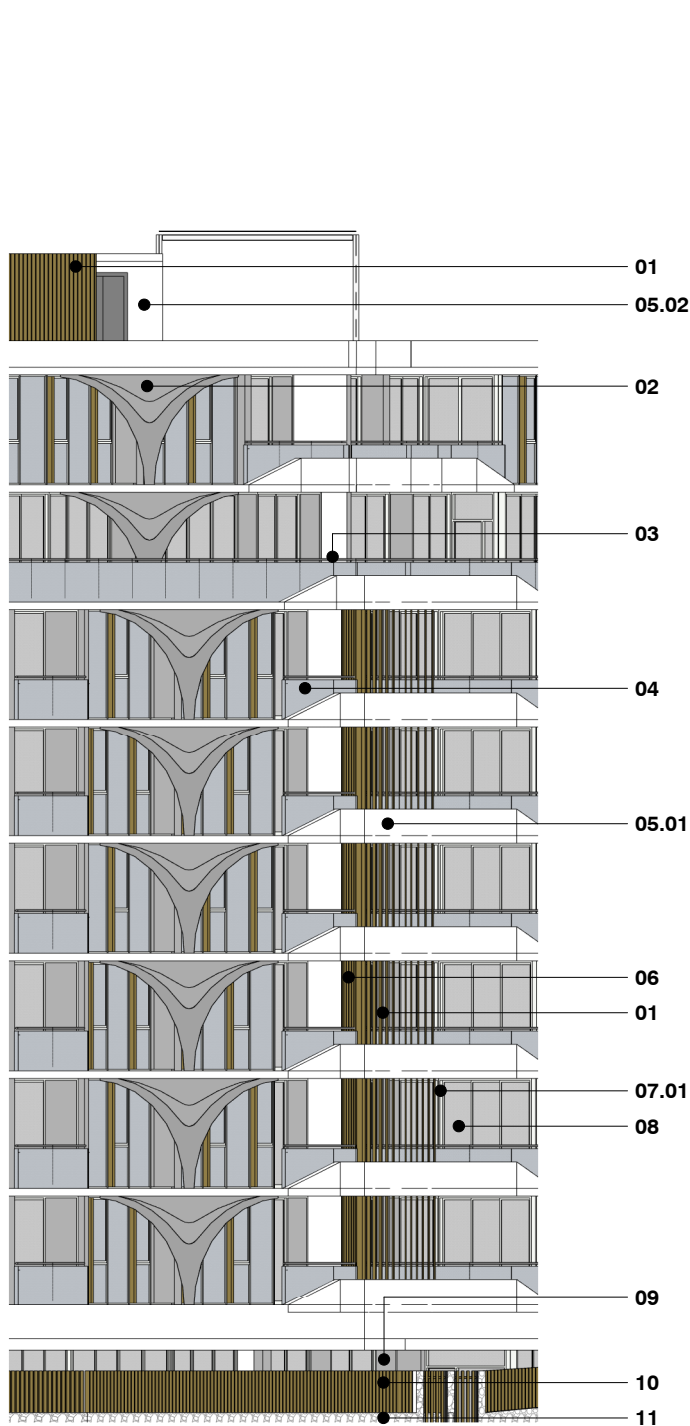


1 S1 Typical Facade Elevation 01
1:200@ A3

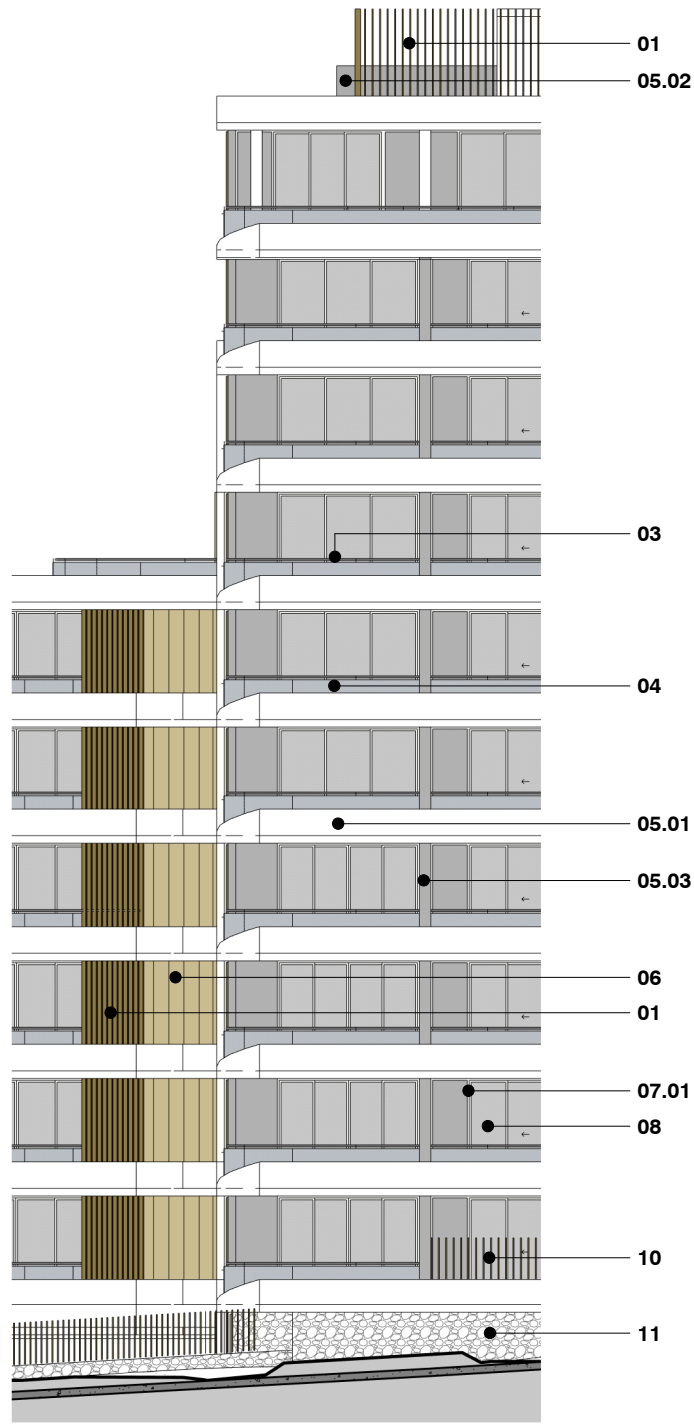

2 S1 Typical Facade Elevation 02
1:200@ A3



01 Powder Coated Aluminium Louvres in Champagne or Similar

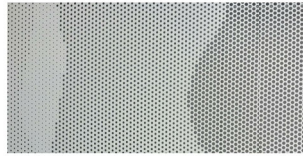

02 Powder Coated Perforated Metal Screen in White



04 Clear Balustrade Glazing



03 Powder Coated Aluminium Handrail in Charcoal Black or Similar



05.01 Render Painted Finish in White



05.02 Rendered Painted Finish in Dark Grey or Similar




05.03 Render Painted Finish in Light Grey or Similar



06 Vertical Grove Solid Panel in Champagne or Similar



07.01 Powder Coated Aluminium Window Frame in Bronze or Similar

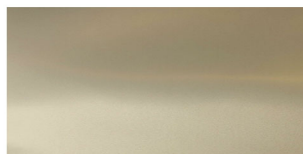

07.02 Powder Coated Aluminium Window Frame in Champagne or Similar



10 Powder Coated Slat Fence Timber Look or Similar



08 Clear Facade Glass



09 Compressed Fibre Cement in Dark Grey or Similar




11 Gabion Feature Wall Finish or Similar



12 Powder Coated Aluminium Section in Champagne

Rv	Amendment	By	Ck	Date
A	Issued for DA Submission			12.10.2018

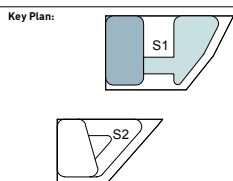

Drawing Disclaimer:
Do not scale from drawings.
Verify all dimensions on site before commencing work.
Copying or reproduction of this drawing is strictly prohibited
without the consent of PTW Architects

Client
AUSTINO PROPERTY GROUP



Architect
PTW Architects
Level 11, 88 Phillip Street
Sydney NSW 2000 Australia
T +61 2 9232 5877
ptw.com.au

Peddie Thorp & Walker P/L
ABN 23 000 454 624
trading as PTW Architects

NSW Nominated Architects
S Parsons Architect No.6098
D Jones Architect No.4778




Project PA015288.01
1 & 2 MURRAY ROSE
1-2 MURRAY ROSE AVENUE
SYDNEY OLYMPIC PARK, NSW
Status
DEVELOPMENT APPLICATION

Title
40-EXTERNAL FACADE FINISH
FACADE FINISH SCHEDULE-S1


Drawing Number
DA-40-0000
Revision
A



Certificate no.: 000333790
Assessor Name: Henky Mantophani
Accreditation no.: 20241
Certificate date: 08 November 2018
Dwelling Address: 1-2 Murray Rose Ave
Olympic Park, NSW
2127
www.nathers.gov.au

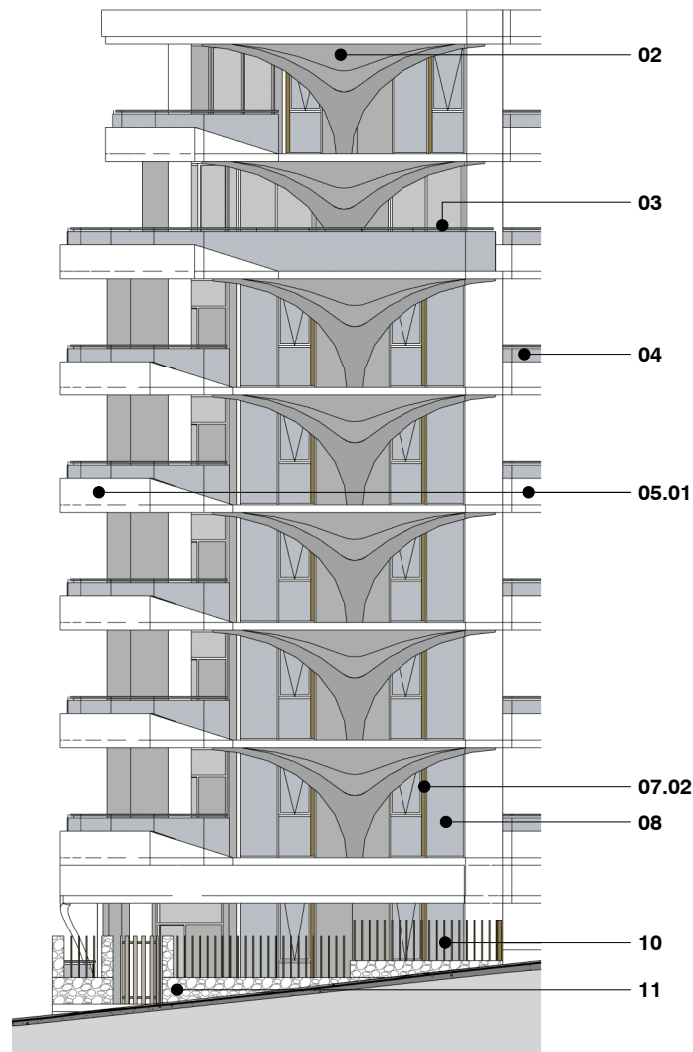


1 S2 Typical Facade Elevation 01
1:200@ A3

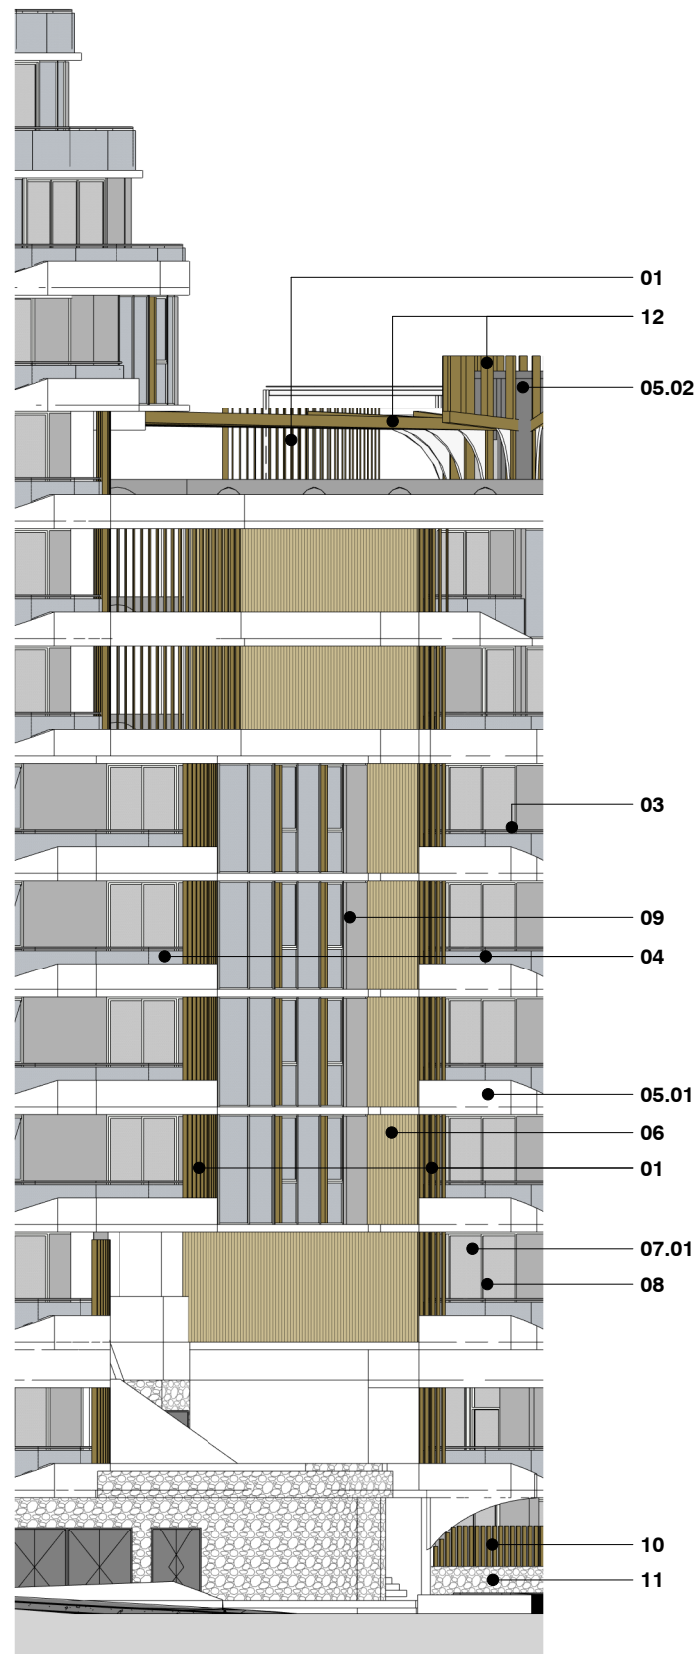

2 S2 Typical Facade Elevation 02
1:200@ A3



01 Powder Coated Aluminium Louvres in Champagne or Similar

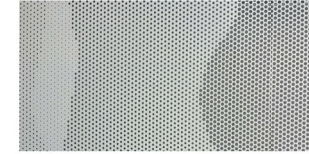

02 Powder Coated Perforated Metal Screen in White



04 Clear Balustrade Glazing




03 Powder Coated Aluminium Handrail in Charcoal Black or Similar



05.01 Render Painted Finish in White



05.02 Rendered Painted Finish in Dark Grey or Similar

 


05.03 Render Painted Finish in Light Grey or Similar




06 Vertical Groove Solid Panel in Champagne or Similar



07.01 Powder Coated Aluminium Window Frame in Bronze or Similar

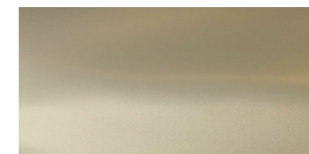

07.02 Powder Coated Aluminium Window Frame in Champagne or Similar

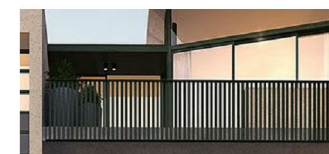

10 Powder Coated Slat Fence Timber Look or Similar



08 Clear Facade Glass



09 Compressed Fibre Cement in Dark Grey or Similar



10 Powder Coated Slat Fence Timber Look or Similar




11 Gabion Feature Wall Finish or Similar



12 Powder Coated Aluminium Section in Champagne

Rv	Amendment	By	Ck	Date
A	Issued for DA Submission			12.10.2018

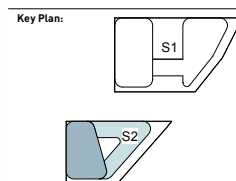

Drawing Disclaimer:
Do not scale from drawings.
Verify all dimensions on site before commencing work.
Copying or reproduction of this drawing is strictly prohibited without the consent of PTW Architects

Client
AUSTINO PROPERTY GROUP



Architect
PTW Architects
Level 11, 88 Phillip Street
Sydney NSW 2000 Australia
T +61 2 9232 5877
ptw.com.au

Peddie Thorp & Walker P/L
ABN 23 000 454 624
trading as PTW Architects

NSW Nominated Architects
S Parsons Architect No.6098
D Jones Architect No.4778





Project PA015288.01
1 & 2 MURRAY ROSE
1-2 MURRAY ROSE AVENUE
SYDNEY OLYMPIC PARK, NSW
Status
DEVELOPMENT APPLICATION

Title
40-EXTERNAL FACADE FINISH
FACADE FINISH SCHEDULE-S2

Drawing Number
DA-40-0100
Revision
A




Certificate no.: 0003333790
Assessor Name: Henky Mantophani
Accreditation no.: 20241
Certificate date: 08 November 2018
Dwelling Address: 1-2 Murray Rose Ave Olympic Park, NSW 2127
www.nathers.gov.au

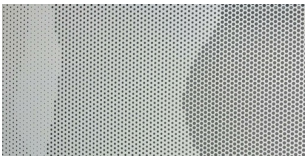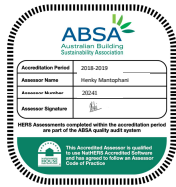


02 Powder Coated Perforated Metal Screen in White



05.03 Render Painted Finish in Light Grey or Similar

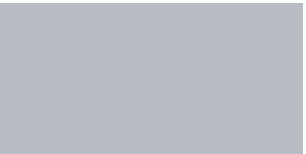


07.01 Powder Coated Aluminium Window Frame in Light Grey or Similar

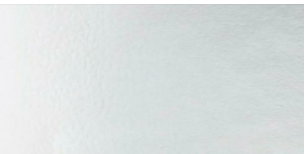


08 Clear Glass



12 Powder Coated Aluminium Section in Champagne

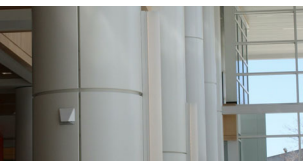


13 Powder Coated Aluminium Solid Panel or Similar Cladding in White

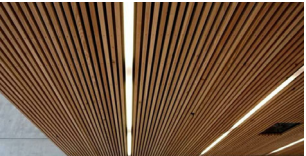

14 Powder Coated Aluminium Soffit and Wall Timber Look or Similar

Rv	Amendment	By	Ck	Date
A	Issued for DA Submission			12.10.2018

Key Plan:

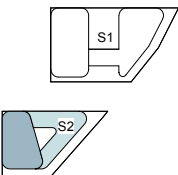

Drawing Disclaimers:
Do not scale from drawings.
Verify all dimensions on site before commencing work.
Copying or reproduction of this drawing is strictly prohibited without the consent of PTW Architects

Client
AUSTINO PROPERTY GROUP



Architect
PTW Architects
Level 11, 88 Phillip Street
Sydney NSW 2000 Australia
T +61 2 9232 5877
ptw.com.au

Peddie Thorp & Walker P/L
ABN 23 000 454 624
trading as PTW Architects

NSW Nominated Architects
S Parsons Architect No.6098
D Jones Architect No.4778




Project PA015288.01
1 & 2 MURRAY ROSE
1-2 MURRAY ROSE AVENUE
SYDNEY OLYMPIC PARK, NSW
Status
DEVELOPMENT APPLICATION


Title
40-EXTERNAL FACADE FINISH
FACADE FINISH SCHEDULE-S2
CENTRAL COURTYARD
Drawing Number
DA-40-0200
Revision
A




1 UNIT 1B101_PRE-ADAPTABLE
1:200 @ A3

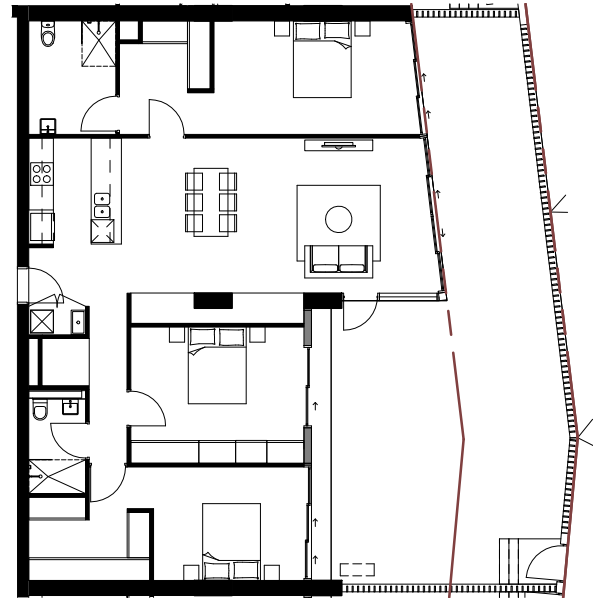


2 UNIT 1B102_PRE-ADAPTABLE
1:200 @ A3

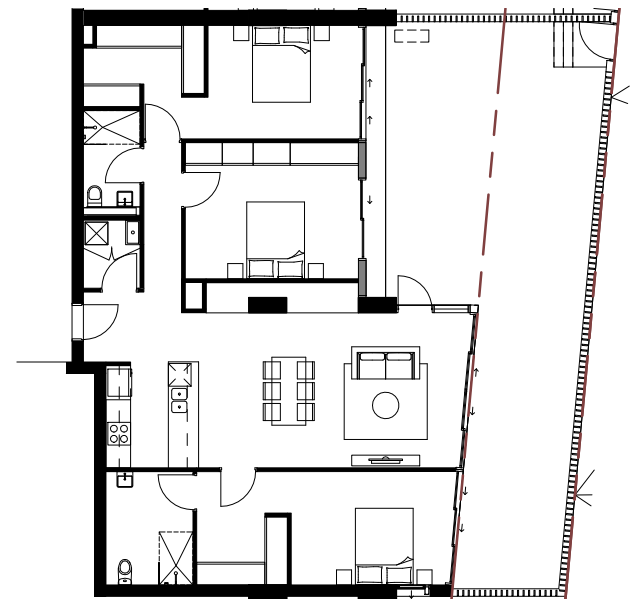


3 UNIT 1B103_PRE-ADAPTABLE
1:200 @ A3

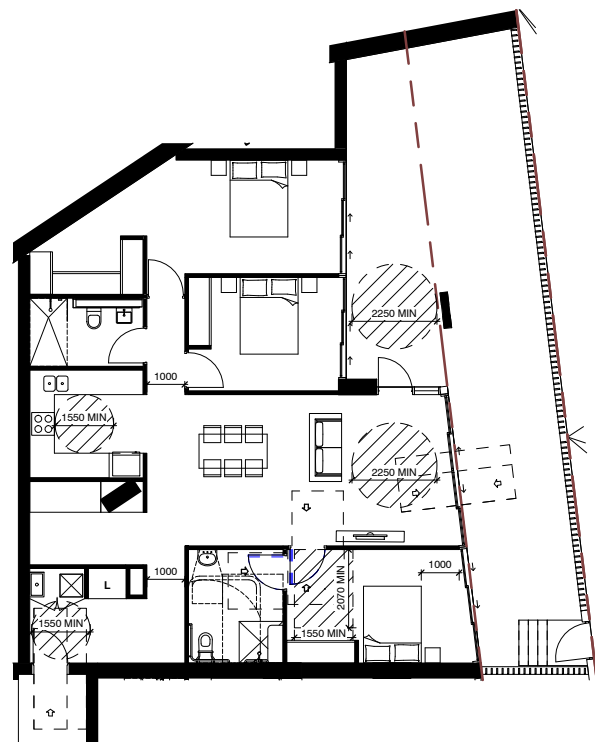

4 UNIT 1B101_POST-ADAPTABLE
1:200 @ A3

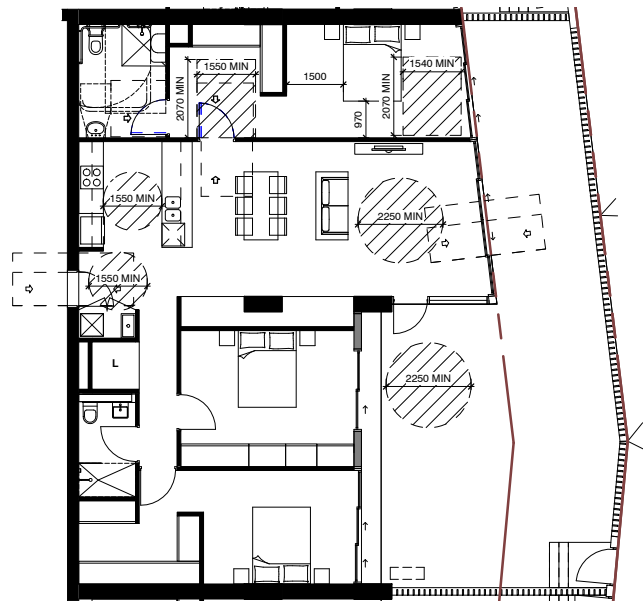


5 UNIT 1B102_POST-ADAPTABLE
1:200 @ A3

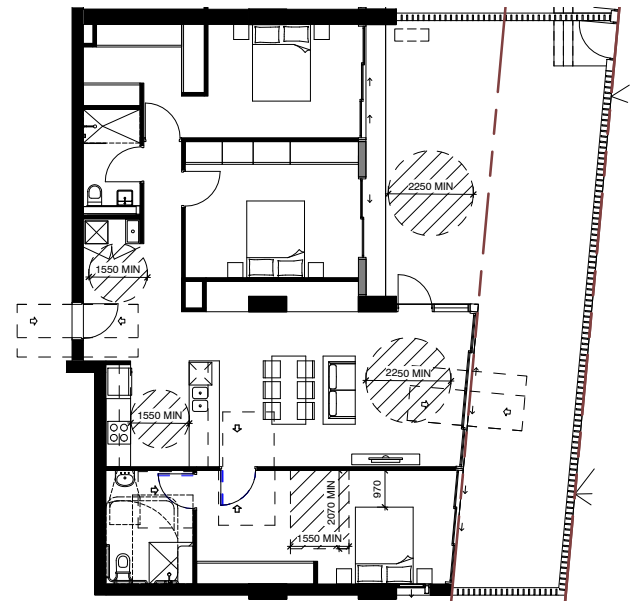

6 UNIT 1B103_POST-ADAPTABLE
1:200 @ A3

LEGEND:
L LINEN STORAGE

Rv	Amendment	By	Ck	Date
A	Issued for DA Submission			12.10.2018

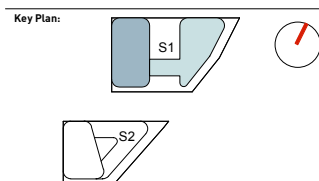

Drawing Disclaimer:
Do not scale from drawings.
Verify all dimensions on site before commencing work.
Copying or reproduction of this drawing is strictly prohibited
without the consent of PTW Architects

Client
AUSTINO PROPERTY GROUP



Architect
PTW Architects
Level 11, 88 Phillip Street
Sydney NSW 2000 Australia
T +61 2 9232 5877
ptw.com.au

Peddie Thorp & Walker P/L
ABN 23 000 454 624
trading as PTW Architects


NSW Nominated Architects
S Parsons Architect No.6098
D Jones Architect No.4778




Project PA015288
1&2 MURRAY ROSE
1 MURRAY ROSE AVENUE
SYDNEY OLYMPIC PARK, NSW
Status
DEVELOPMENT APPLICATION

Title
50-ADDITIONAL DETAIL
ADAPTABLE UNITS-S1


Drawing Number
DA-50-1000
Revision
A

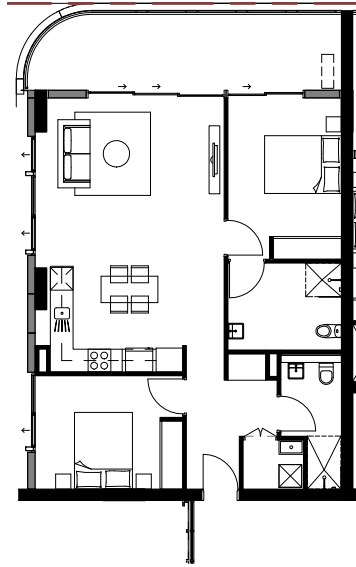


1 UNIT 10113,10220,10320,10420,10520,10618,10718_PRE-ADAPTABLE
1:200 @ A3

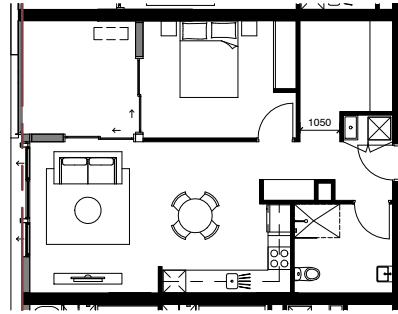


2 UNIT 10303,10403,10503_PRE-ADAPTABLE
1:200 @ A3

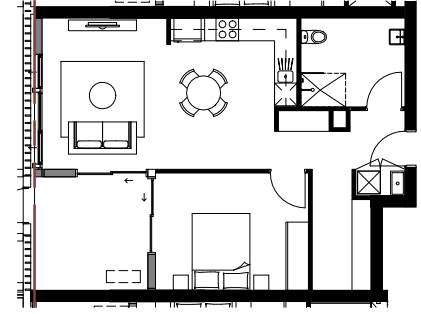


3 UNIT 10205,10305,10405,10505_PRE-ADAPTABLE
1:200 @ A3

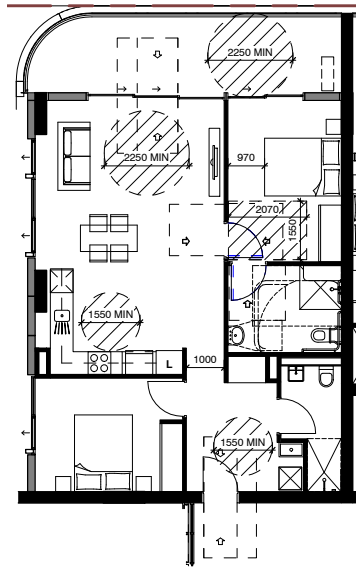

4 UNIT 10113,10220,10320,10420,10520,10618,10718_POST-ADAPTABLE
1:200 @ A3

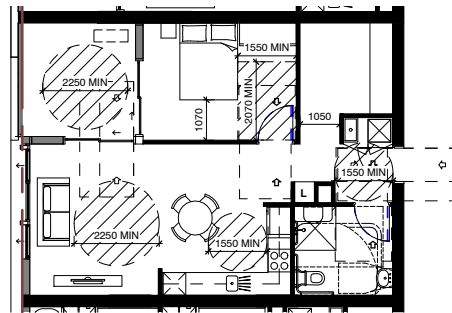


5 UNIT 10303,10403,10503_POST-ADAPTABLE
1:200 @ A3

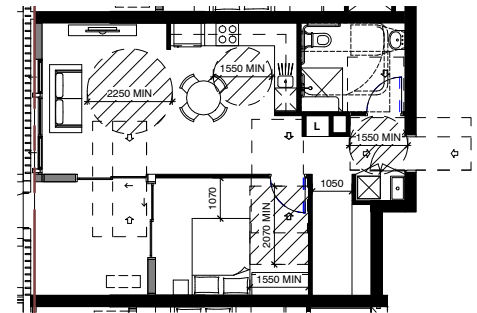

6 UNIT 10205,10305,10405,10505_POST-ADAPTABLE
1:200 @ A3

LEGEND:
L LINEN STORAGE

Rv	Amendment	By	Ck	Date
A	Issued for DA Submission			12.10.2018

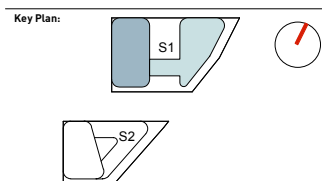

Drawing Disclaimer:
Do not scale from drawings.
Verify all dimensions on site before commencing work.
Copying or reproduction of this drawing is strictly prohibited
without the consent of PTW Architects

Client
AUSTINO PROPERTY GROUP



Architect
PTW Architects
Level 11, 88 Phillip Street
Sydney NSW 2000 Australia
T +61 2 9232 5877
ptw.com.au

Peddie Thorp & Walker P/L
ABN 23 000 454 424
trading as PTW Architects


NSW Nominated Architects
S Parsons Architect No.6098
D Jones Architect No.4778




Project PA015288
1&2 MURRAY ROSE
1 MURRAY ROSE AVENUE
SYDNEY OLYMPIC PARK, NSW
Status
DEVELOPMENT APPLICATION

Title
50-ADDITIONAL DETAIL
ADAPTABLE UNITS-S1


Drawing Number
DA-50-1001
Revision
A

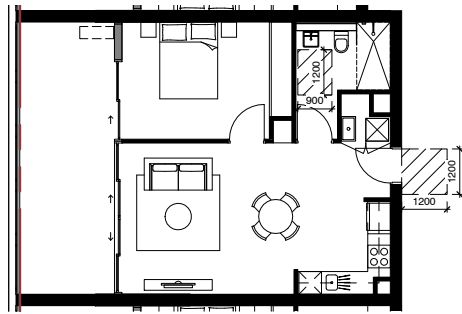


1 UNIT 10204,10304,10404,10504_SILVER LIVABLE
1:200 @ A3

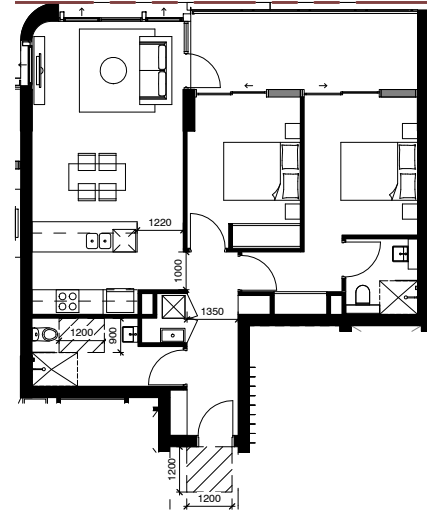


2 UNIT 10207,10307,10407,10507,10606,10706,10806,10906,11003_SILVER LIVABLE
1:200 @ A3

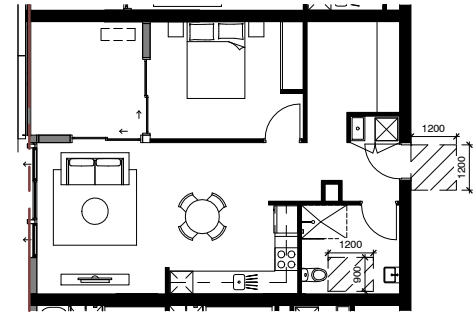

3 UNIT 10203_SILVER LIVABLE
1:200 @ A3

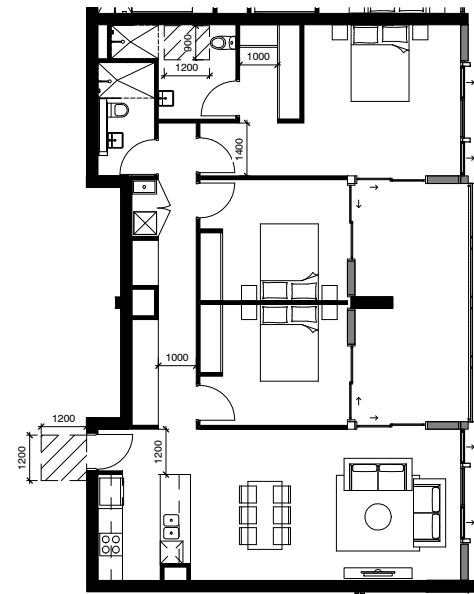


4 UNIT 10908,11005_SILVER LIVABLE
1:200 @ A3

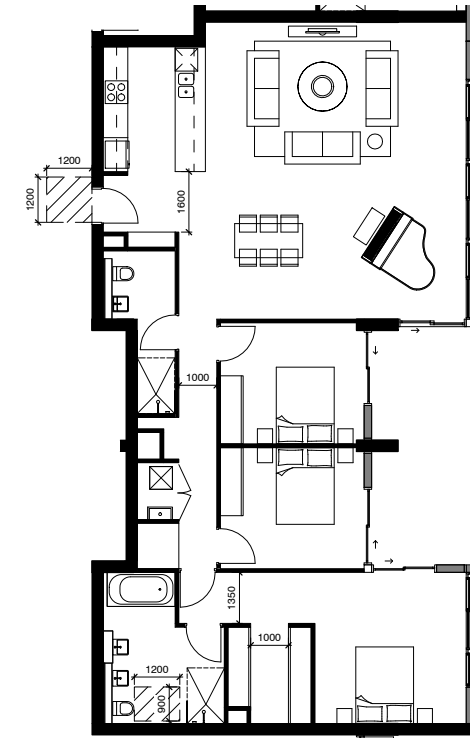

5 UNIT 11004_SILVER LIVABLE
1:200 @ A3

LEGEND:
L LINEN STORAGE

Rv	Amendment	By	Ck	Date
A	Issued for DA Submission			12.10.2018

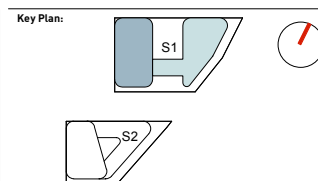

Drawing Disclaimer:
Do not scale from drawings.
Verify all dimensions on site before commencing work.
Copying or reproduction of this drawing is strictly prohibited
without the consent of PTW Architects

Client
AUSTINO PROPERTY GROUP



Architect
PTW Architects
Level 11, 88 Phillip Street
Sydney NSW 2000 Australia
T +61 2 9232 5877
ptw.com.au


Peddie Thorp & Walker P/L
ABN 23 000 454 624
trading as PTW Architects

NSW Nominated Architects
S Parsons Architect No.6098
D Jones Architect No.4778




Project PA015288
1&2 MURRAY ROSE
1 MURRAY ROSE AVENUE
SYDNEY OLYMPIC PARK, NSW
Status
DEVELOPMENT APPLICATION


Title
50-ADDITIONAL DETAIL
SILVER LIVABLE UNITS-S1
Drawing Number
DA-50-1100
Revision
A

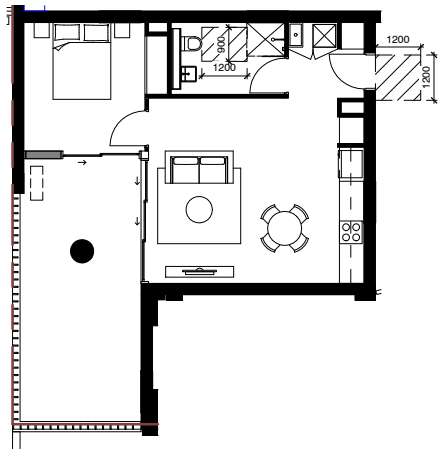

1 UNIT 10001 _VISITABLE
1:200 @ A3

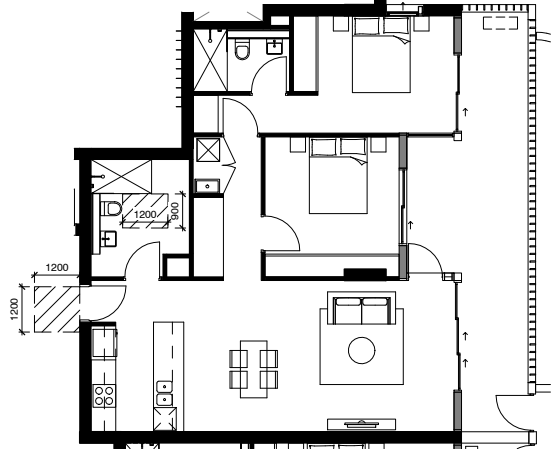


2 UNIT 10002 _VISITABLE
1:200 @ A3

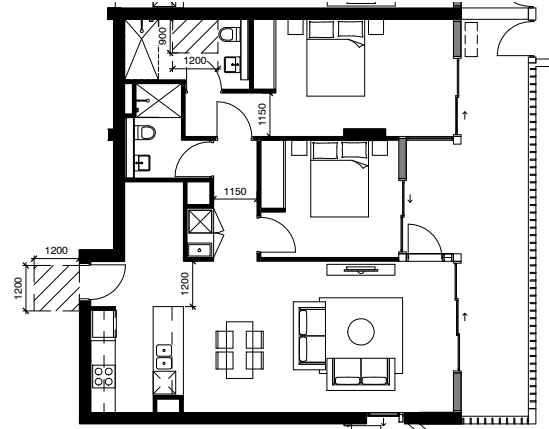

3 UNIT 10003 _VISITABLE
1:200 @ A3

LEGEND:
L LINEN STORAGE

Rv	Amendment	By	Ck	Date
A	Issued for DA Submission			12.10.2018

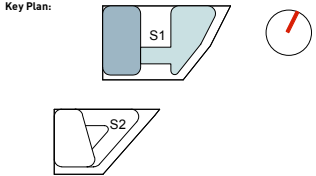

Drawing Disclaimer:
Do not scale from drawings.
Verify all dimensions on site before commencing work.
Copying or reproduction of this drawing is strictly prohibited
without the consent of PTW Architects

Client
AUSTINO PROPERTY GROUP



Architect
PTW Architects
Level 11, 88 Phillip Street
Sydney NSW 2000 Australia
T +61 2 9232 5877
ptw.com.au

Peddie Thorp & Walker P/L
ABN 23 000 454 624
trading as PTW Architects

NSW Nominated Architects
S Parsons Architect No.6098
D Jones Architect No.4778




Project PA015288
1&2 MURRAY ROSE
1 MURRAY ROSE AVENUE
SYDNEY OLYMPIC PARK, NSW
Status
DEVELOPMENT APPLICATION


Title
50-ADDITIONAL DETAIL
VISITABLE UNITS-S1

Drawing Number
DA-50-1200


Revision
A

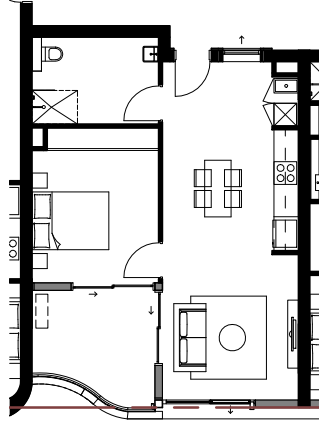


1 UNIT 20210,20311,20411,20511_PRE-ADAPTABLE
1:200 @ A3

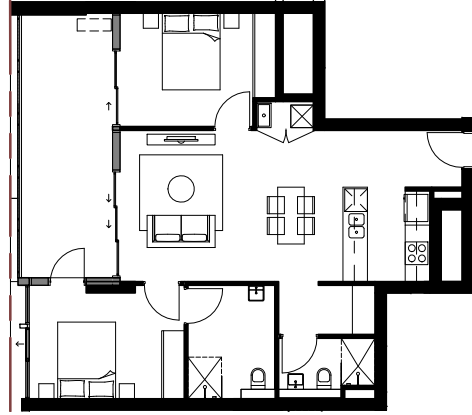


2 UNIT 20110,20313,20413,20413_PRE-ADAPTABLE/
UNIT 20212,20610,20710,20805_SILVER LIVABLE
1:200 @ A3

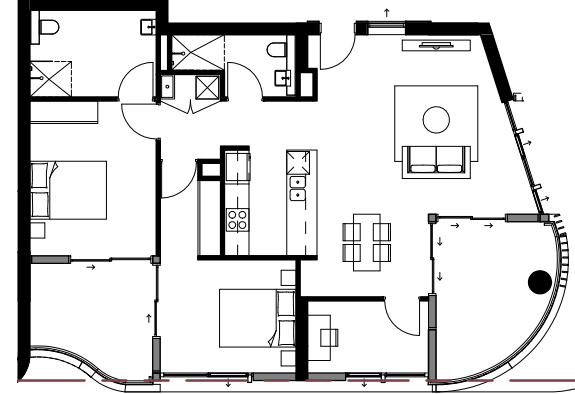


3 UNIT 20608,20708,20803_PRE-ADAPTABLE
1:200 @ A3

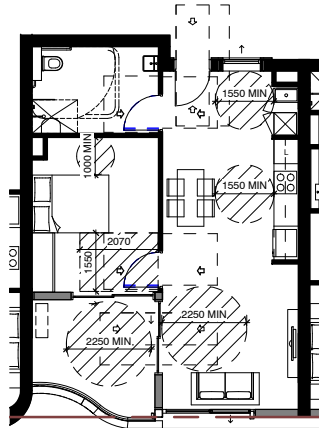

4 UNIT 20210,20311,20411,20511_POST-ADAPTABLE
1:200 @ A3

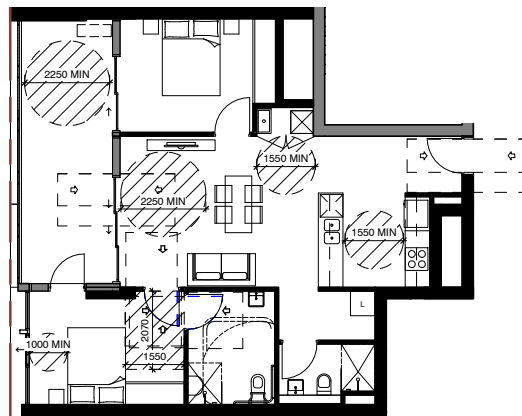


5 UNIT 20110,20313,20413,20413_POST-ADAPTABLE
1:200 @ A3

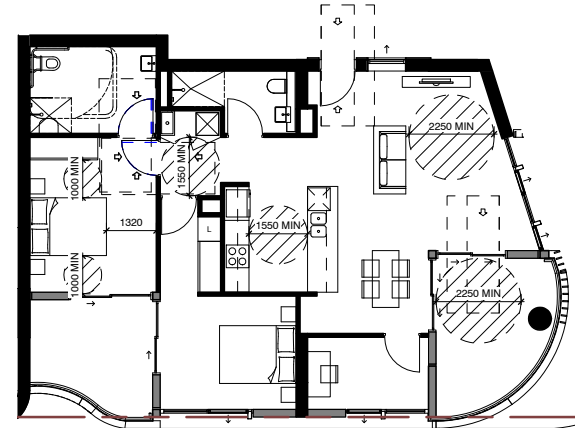

6 UNIT 20608,20708,20803_POST-ADAPTABLE
1:200 @ A3

LEGEND:
L LINEN STORAGE

Rv	Amendment	By	Ck	Date
A	Issued for DA Submission			12.10.2018

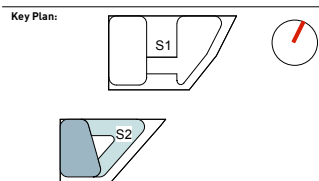

Drawing Disclaimer:
Do not scale from drawings.
Verify all dimensions on site before commencing work.
Copying or reproduction of this drawing is strictly prohibited
without the consent of PTW Architects

Client
AUSTINO PROPERTY GROUP



Architect
PTW Architects
Level 11, 88 Phillip Street
Sydney NSW 2000 Australia
T +61 2 9232 5877
ptw.com.au

Peddie Thorp & Walker P/L
ABN 23 000 454 624
trading as PTW Architects


NSW Nominated Architects
S Parsons Architect No.6098
D Jones Architect No.4778




Project PA015288
1&2 MURRAY ROSE
2 MURRAY ROSE AVENUE
SYDNEY OLYMPIC PARK, NSW
Status
DEVELOPMENT APPLICATION

Title
50-ADDITIONAL DETAIL
ADAPTABLE UNITS-S2


Drawing Number
DA-50-2000
Revision
A

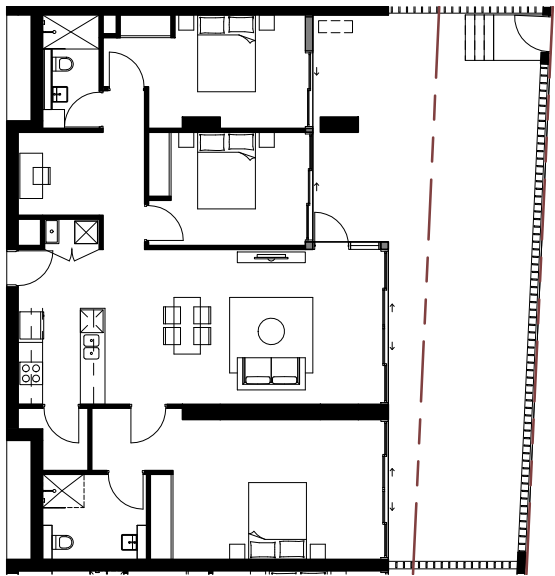


1 UNIT 2B102_PRE-ADAPTABLE
1:200 @ A3

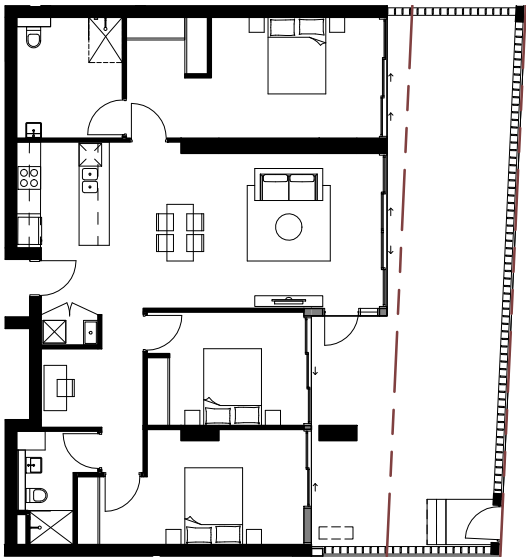

2 UNIT 2B103_PRE-ADAPTABLE
1:200 @ A3

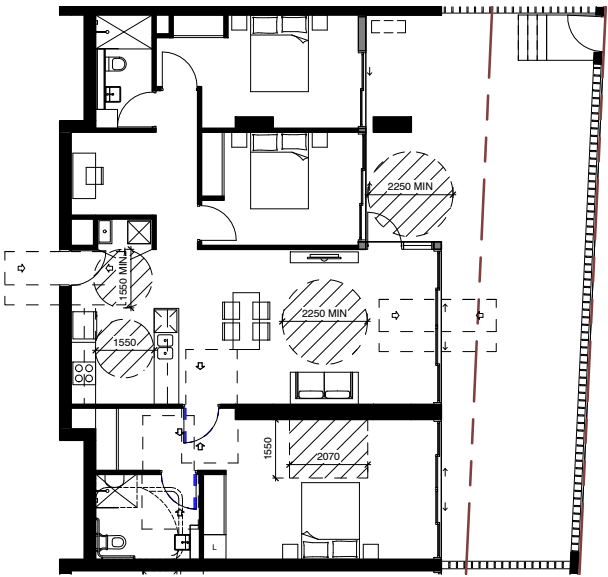


3 UNIT 2B102_POST-ADAPTABLE
1:200 @ A3

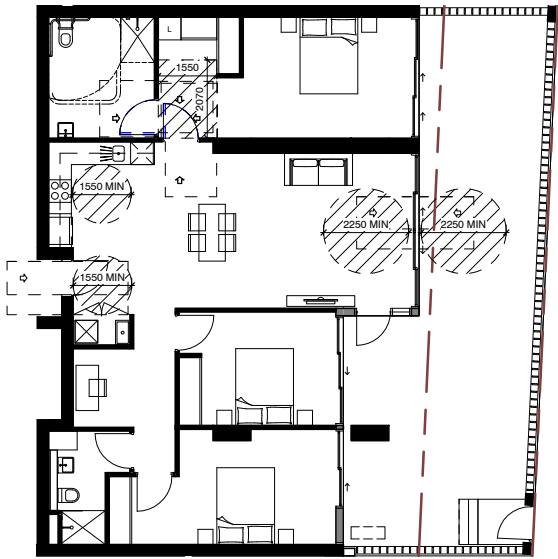

4 UNIT 2B103_POST-ADAPTABLE
1:200 @ A3

LEGEND:
L LINEN STORAGE

Rv	Amendment	By	Ck	Date
A	Issued for DA Submission			12.10.2018

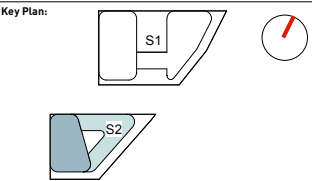

Drawing Disclaimer:
Do not scale from drawings.
Verify all dimensions on site before commencing work.
Copying or reproduction of this drawing is strictly prohibited
without the consent of PTW Architects

Client
AUSTINO PROPERTY GROUP



Architect
PTW Architects
Level 11, 88 Phillip Street
Sydney NSW 2000 Australia
T +61 2 9232 5877
ptw.com.au

Peddie Thorp & Walker P/L
ABN 23 000 454 624
trading as PTW Architects


NSW Nominated Architects
S Parsons Architect No.6098
D Jones Architect No.4778




Project PA015288
1&2 MURRAY ROSE
2 MURRAY ROSE AVENUE
SYDNEY OLYMPIC PARK, NSW
Status
DEVELOPMENT APPLICATION

Title
50-ADDITIONAL DETAIL
ADAPTABLE UNITS-S2


Drawing Number
DA-50-2001
Revision
A

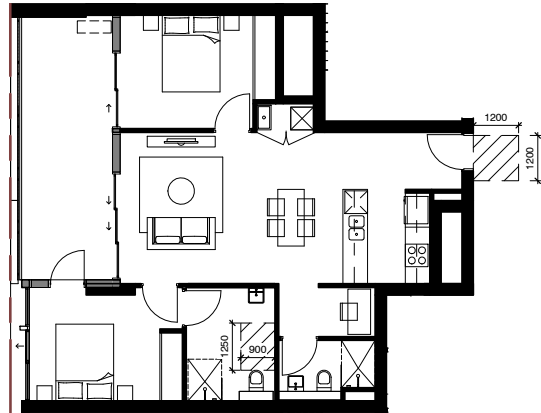


1 UNIT 20212,20610,20710,20805_SILVER LIVABLE
1:200 @ A3

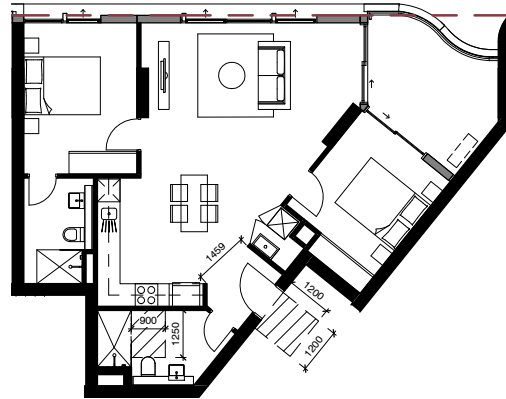

2 UNIT 20103,20204,20305,20405,20505_SILVER LIVABLE
1:200 @ A3

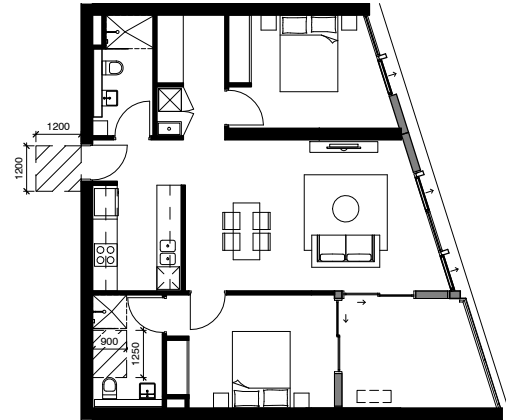


3 UNIT 20903,21003,21103_SILVER LIVABLE
1:200 @ A3

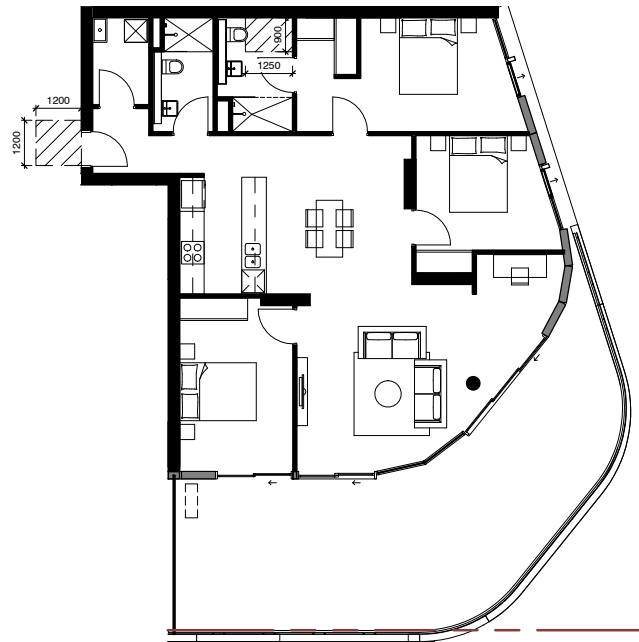

4 UNIT 21004_SILVER LIVABLE
1:200 @ A3

LEGEND:
L LINEN STORAGE

Rv	Amendment	By	Ck	Date
A	Issued for DA Submission			12.10.2018

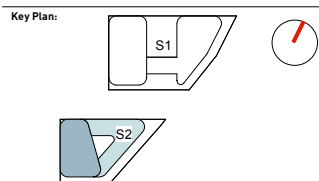

Drawing Disclaimer:
Do not scale from drawings.
Verify all dimensions on site before commencing work.
Copying or reproduction of this drawing is strictly prohibited
without the consent of PTW Architects

Client
AUSTINO PROPERTY GROUP



Architect
PTW Architects
Level 11, 88 Phillip Street
Sydney NSW 2000 Australia
T +61 2 9232 5877
ptw.com.au


Peddie Thorp & Walker P/L
ABN 23 000 454 624
trading as PTW Architects

NSW Nominated Architects
S Parsons Architect No.6098
D Jones Architect No.4778




Project PA015288
1&2 MURRAY ROSE
2 MURRAY ROSE AVENUE
SYDNEY OLYMPIC PARK, NSW
Status
DEVELOPMENT APPLICATION

Title
50-ADDITIONAL DETAIL
SILVER LIVABLE UNITS-S2
Drawing Number
DA-50-2100
Revision
A

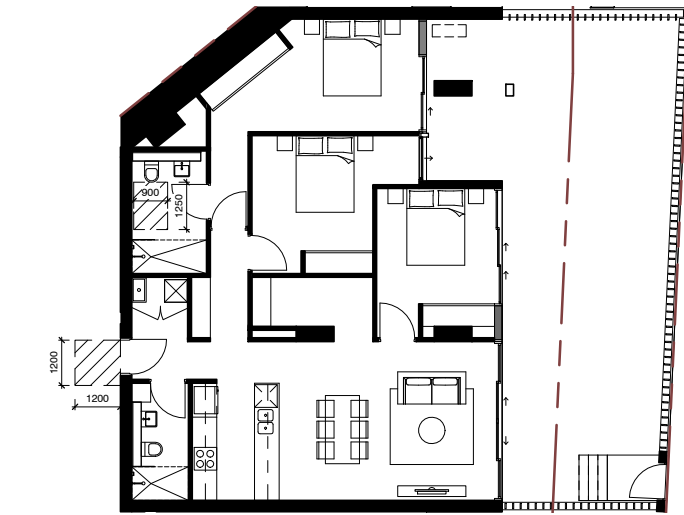

1 UNIT 2B101_VISITABLE
1:200 @ A3

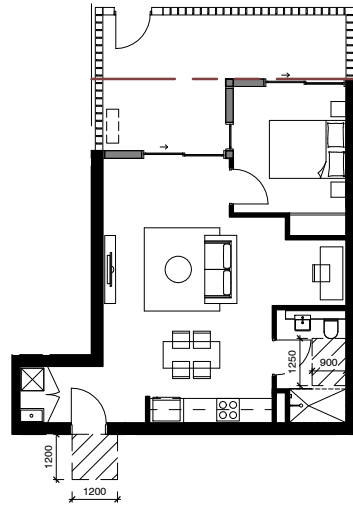


2 UNIT 20101_VISITABLE
1:200 @ A3

LEGEND:

L LINEN STORAGE

Rv	Amendment	By	Ck	Date
A	Issued for DA Submission			12.10.2018

Key Plan:

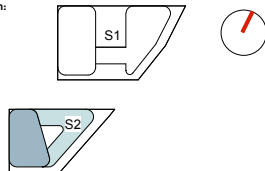

Drawing Disclaimer:
Do not scale from drawings.
Verify all dimensions on site before commencing work.
Copying or reproduction of this drawing is strictly prohibited
without the consent of PTW Architects

Client
AUSTINO PROPERTY GROUP



Architect
PTW Architects
Level 11, 88 Phillip Street
Sydney NSW 2000 Australia
T +61 2 9232 5877
ptw.com.au

Peddie Thorp & Walker P/L
ABN 23 000 454 624
trading as PTW Architects

NSW Nominated Architects
S Parsons Architect No.6098
D Jones Architect No.4778



Project PA015288

1&2 MURRAY ROSE
2 MURRAY ROSE AVENUE
SYDNEY OLYMPIC PARK, NSW
Status
DEVELOPMENT APPLICATION

Title
50-ADDITIONAL DETAIL
VISITABLE UNITS-S2

Drawing Number
DA-50-2200

Revision
A