




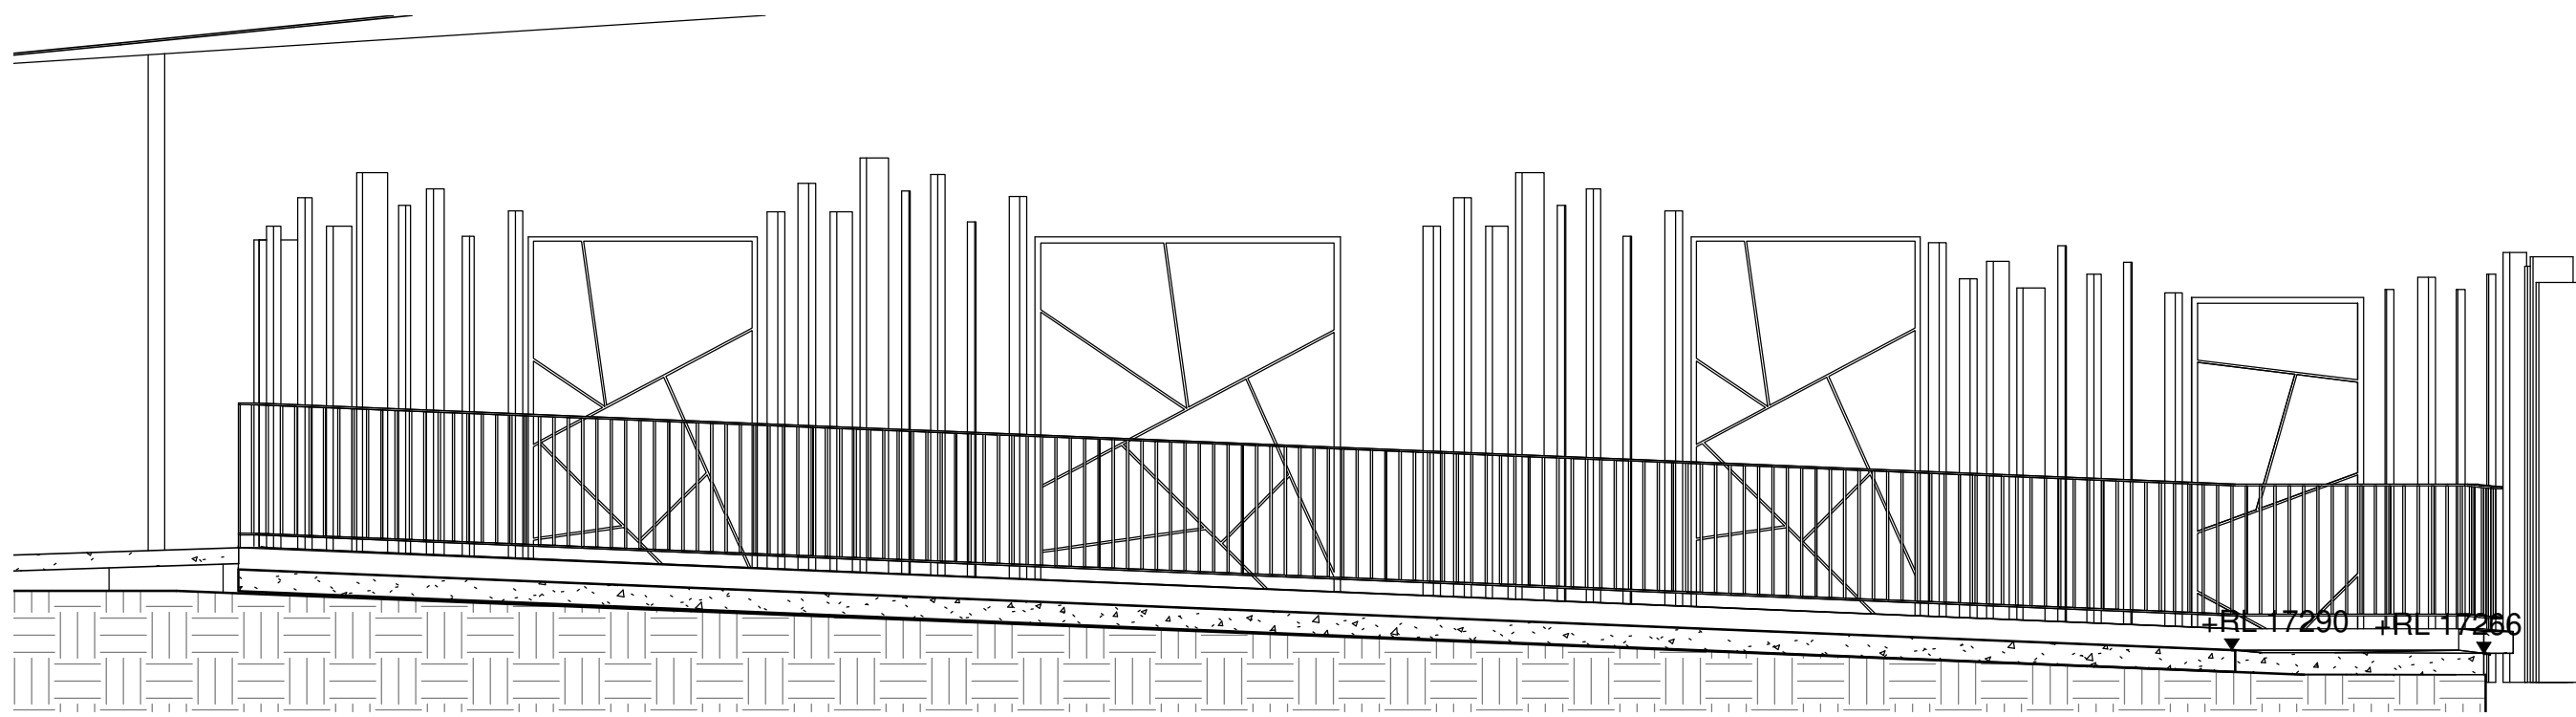


2 RAMP 2 SECTION B
SECTION
SCALE 1 : 50

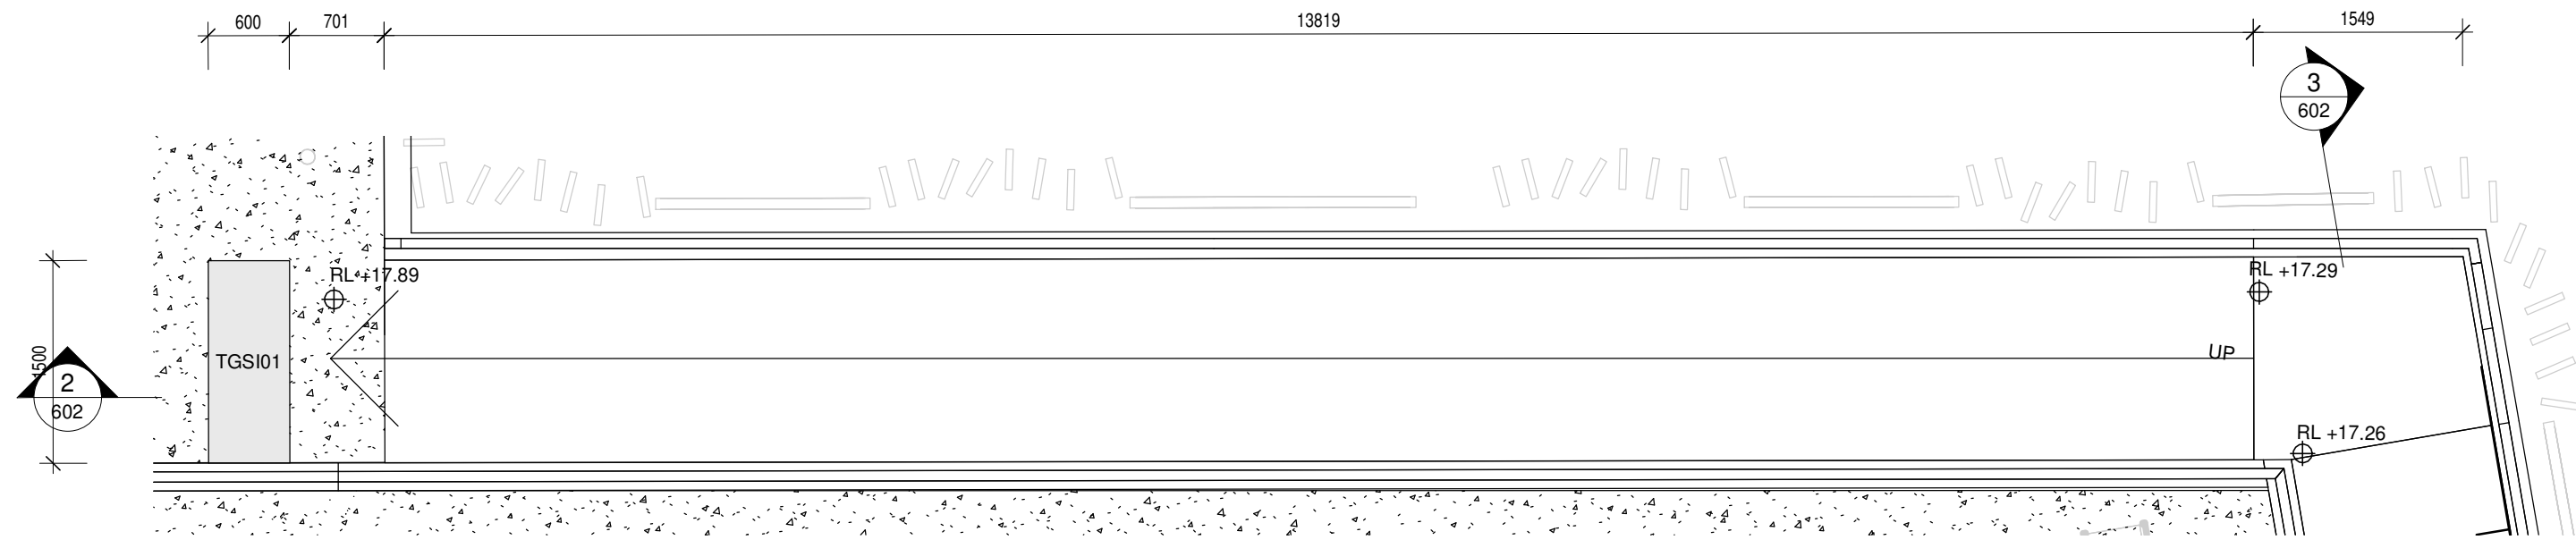


4 RAMP 2 DETAIL LAYOUT PART B
1 : 50

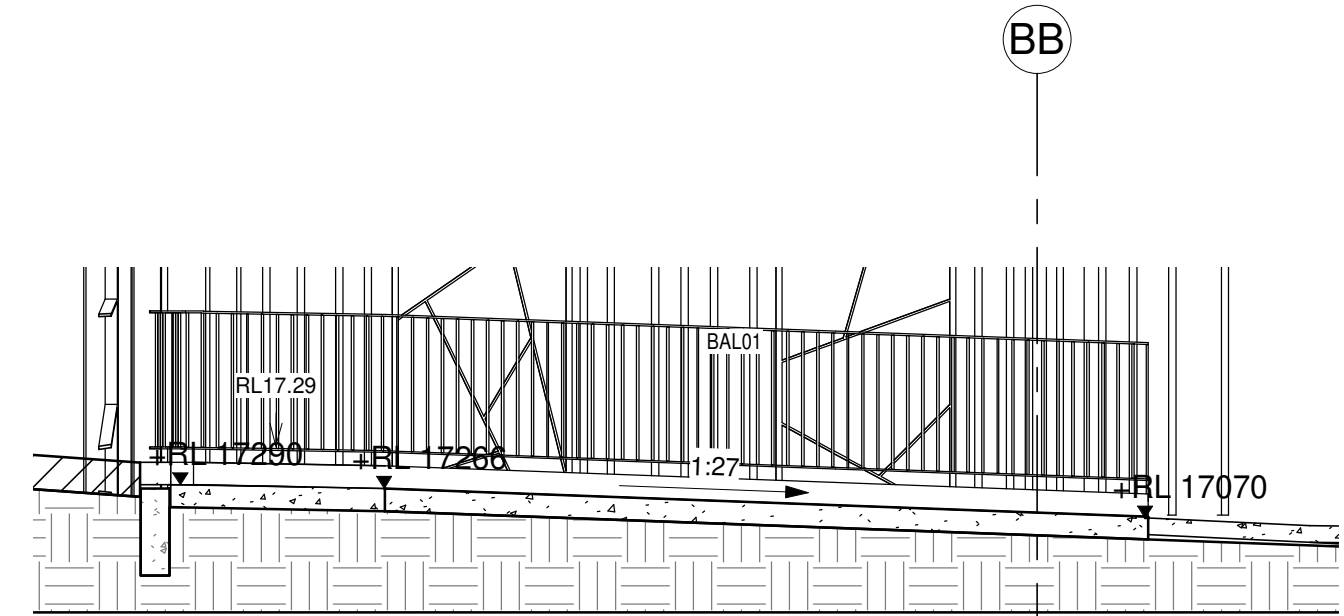


3 RAMP 2 SECTION A
SECTION
SCALE 1 : 50

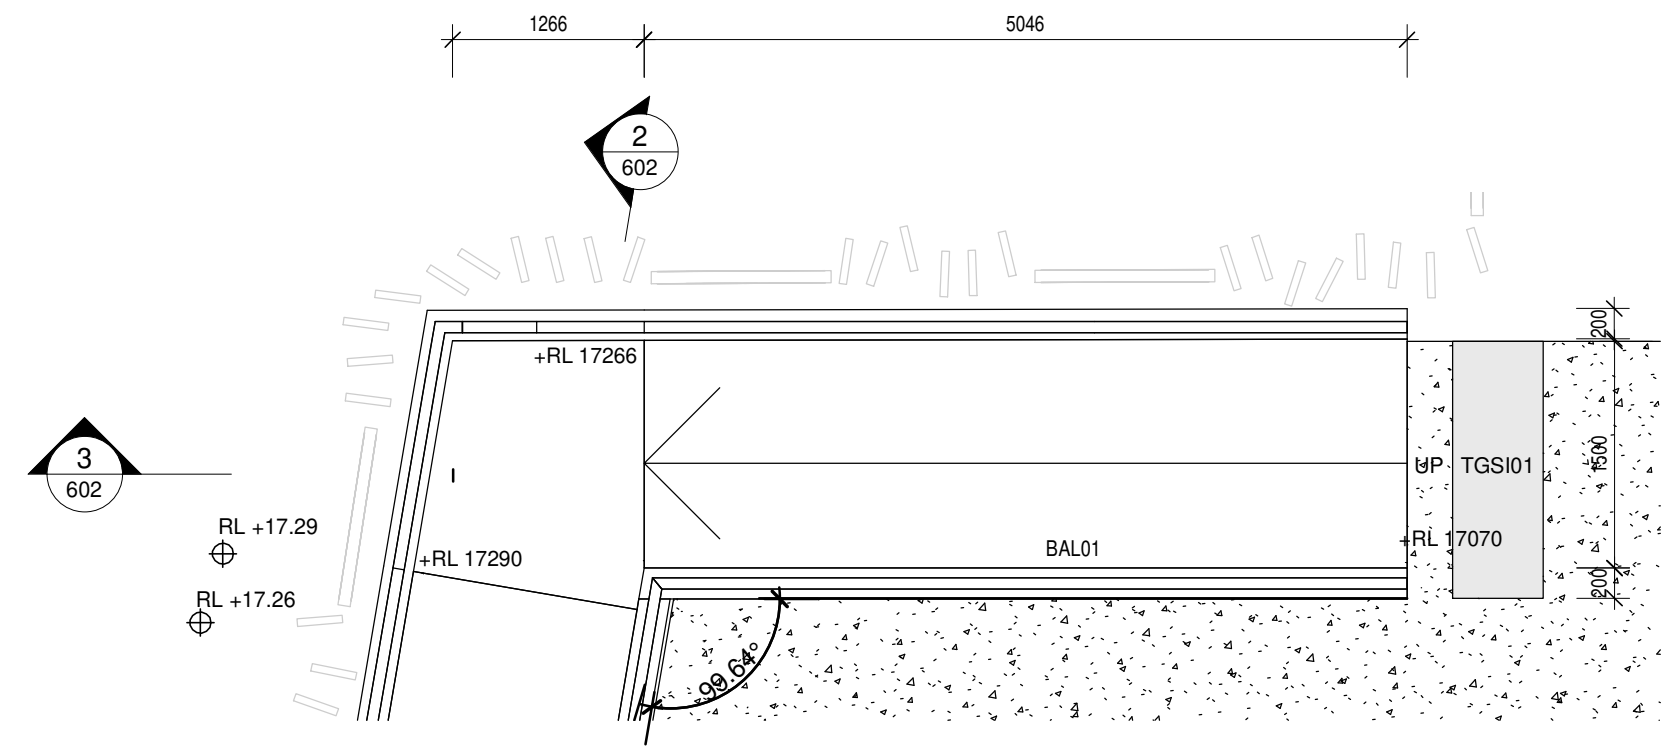


5 RAMP 2 DETAIL LAYOUT PART A
1 : 50

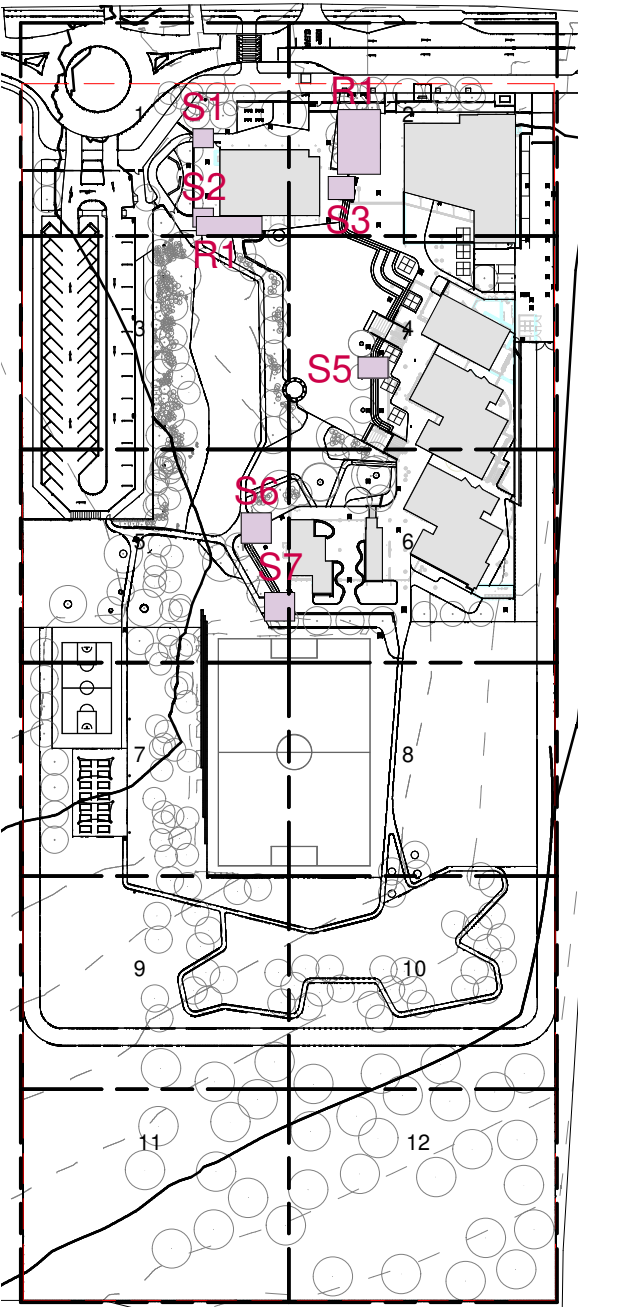

1 RAMP KEY PLAN
1 : 2000

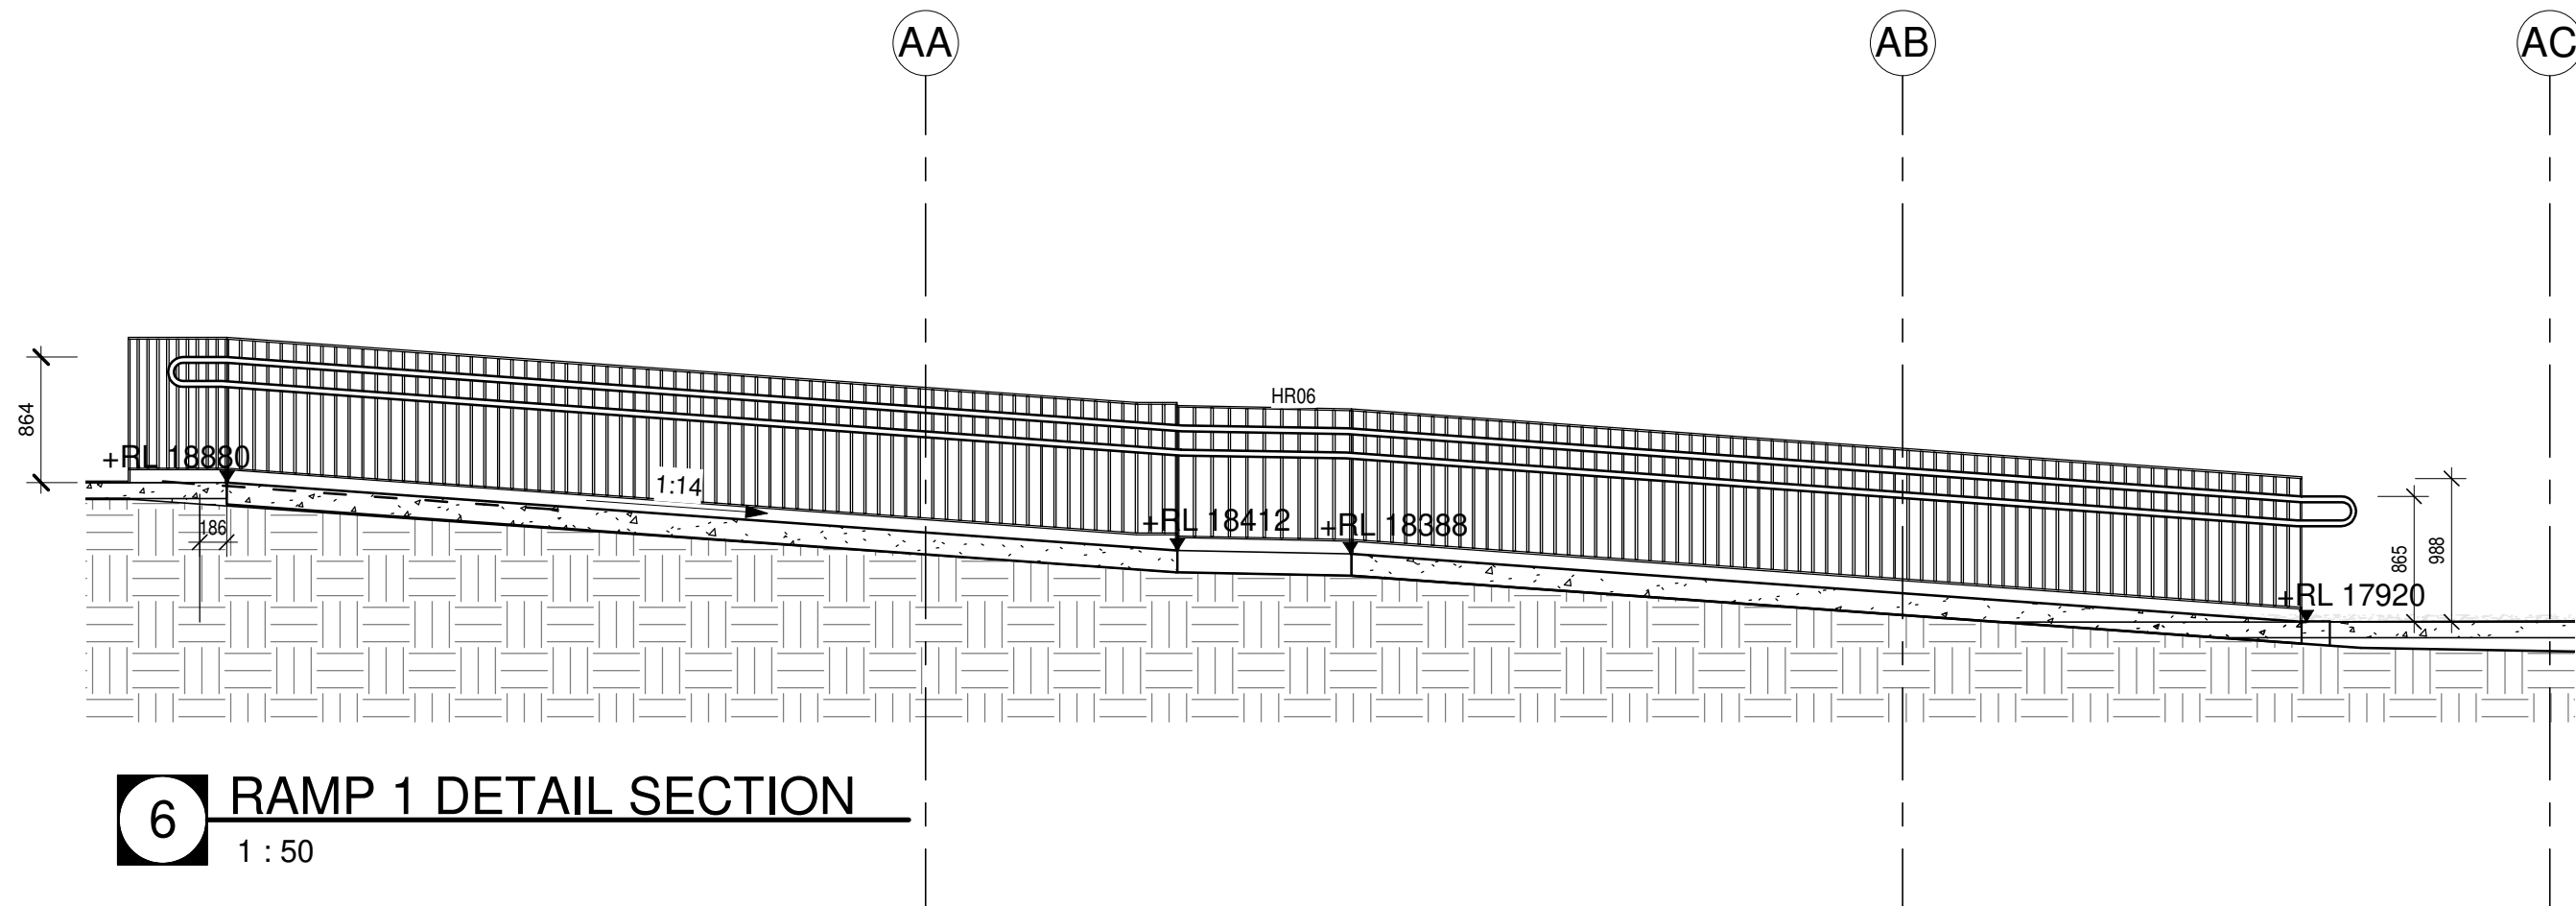

6 RAMP 1 DETAIL SECTION
1 : 50

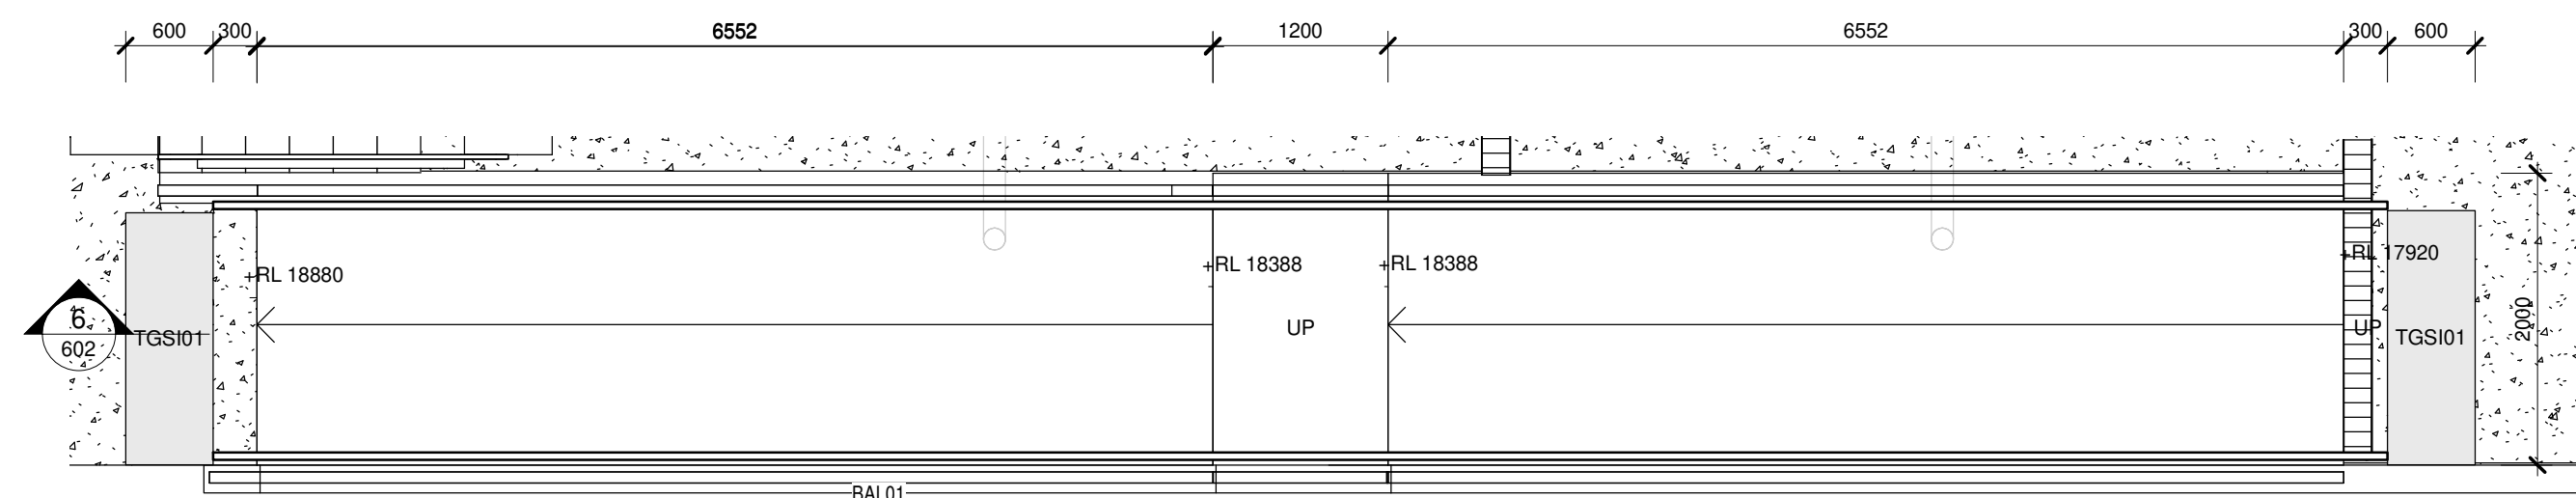

7 RAMP 1 DETAIL LAYOUT
1 : 50

Issue No.	Date	Description	Chkd
1	28/08/2020	Preliminary EFGS DD2	NBRS
2	02/09/2020	FOR EFGS DD2	NBRS
3	25/09/2020	FOR INFORMATION	NBRS
4	16/10/2020	FOR CC2	NBRS
5	30/10/2020	FOR EFGS DD3	NBRS
6	09/11/2020	FOR INFORMATION	NBRS
7	09/11/2020	FOR REVISED CC2	NBRS
8	13/11/2020	FOR REVISED DD3	NBRS

Architect
NBRARCHITECTURE.

Sydney
61 2 9922 2344
nbrsarchitecture.com
Any form of replication of this drawing in full or in part without the written permission of NBRS+PARTNERS Pty Ltd constitutes an infringement of the copyright.

Nominated Architect:
Andrew Duffin NSW S602
NBRS & Partners Pty Ltd VIC 51197
ABN 16 002 247 565

Project
Porters Creek Public School

at
75 Warnervale Road, Warnervale, NSW, 2259

for
Richard Crookes Constructions

Drawing Title
DETAIL LAYOUT - 02

Date 13/11/2020 5:02:26 PM
Scale As indicated @ A1

Drawing Reference
20018-NBRS-LWD-602
Revision
8

0 10 20 30 40 50 60 70 80 90 100