

**LEGEND**


PROPOSED SITE BOUNDARY

EXTENT OF WORKS

PROPOSED BUILDING

PROPOSED ROOF EXTENT

OVERLAND FLOW

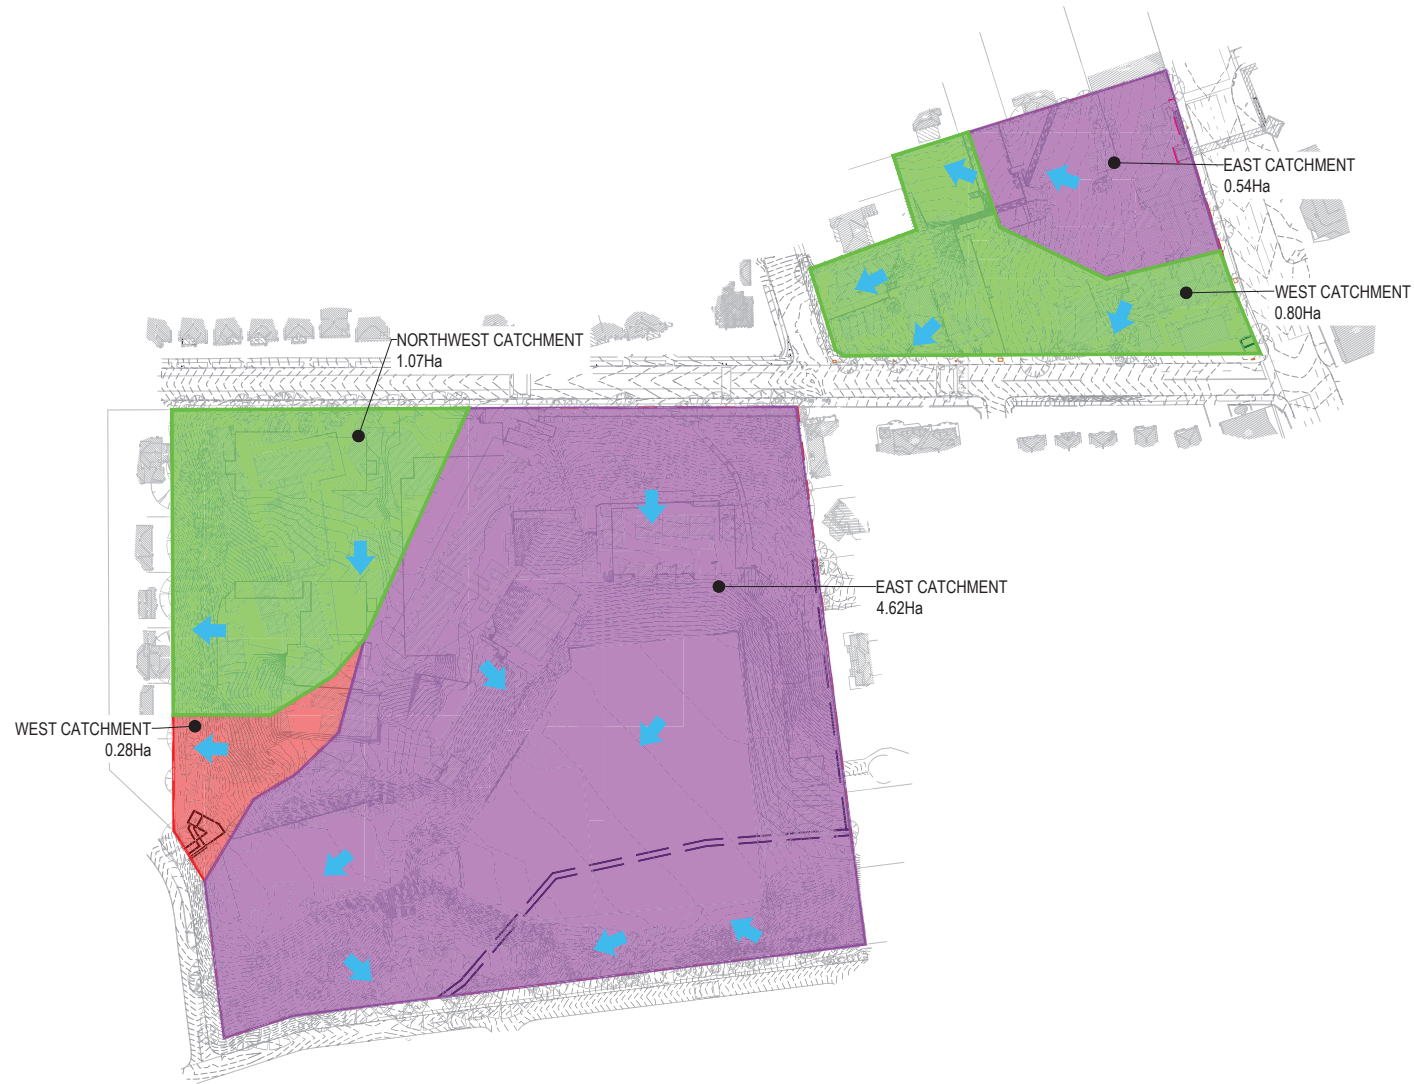

REV	DESCRIPTION	DRAWN	APPD	DATE
E	SSDA ISSUE	CPO	RET	11.03.20
D	DRAFT	CPO	RET	27.02.20
C	DRAFT SSDA	CPO	RET	18.02.20
B	ISSUED FOR SSDA	CPO	RET	11.12.19
A	ISSUED FOR INFORMATION	CPO	RET	29.04.19

DRAWN:	CPO
DESIGNED:	RET
VERIFIED:	- J.L.
APPROVED:	- J.L.
FOR TENDER:	- J.L.
APPROVED FOR CONSTRUCTION:	- J.L.

ARCHITECT/CLIENT

UPGRADES TO  
CHATSWOOD PUBLIC  
SCHOOL AND CHATSWOOD  
HIGH SCHOOL

STORMWATER CATCHMENT PLAN  
- PRE DEVELOPMENT

PROJECT TITLE

40623-CI-500-001.dwg

WOOD & GRIEVE ENGINEERS

11/03/2020 5:19:02 PM

FOR APPROVAL

NOT FOR CONSTRUCTION

AS SHOWN

SCALE @ A1

40623

PROJECT No

CI-500-001

DRAWING No

E

REV