




**KEY PLAN**

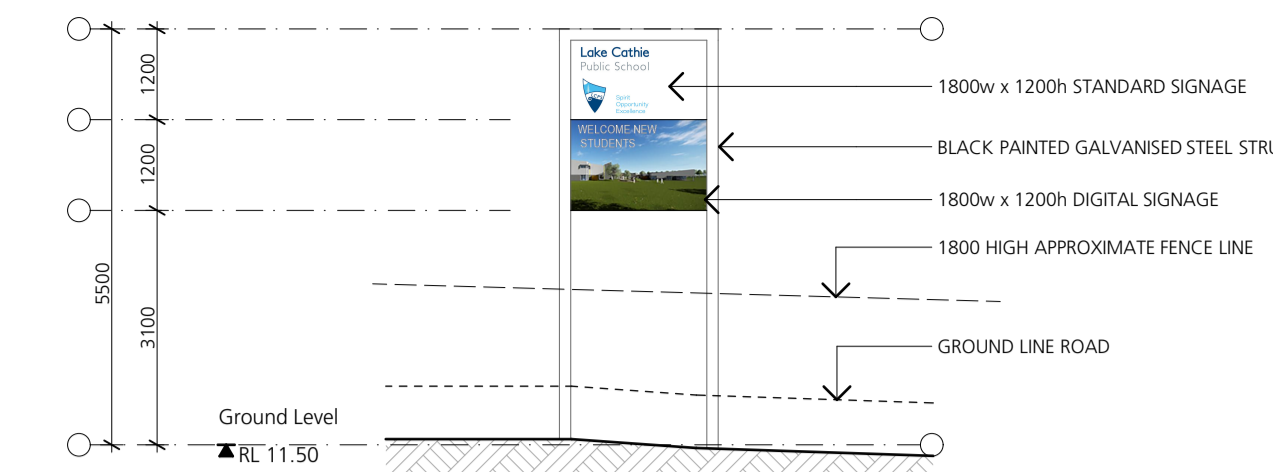

**1 Elevation Street Frontage - Digital Signage**  
 SCALE: 1:100

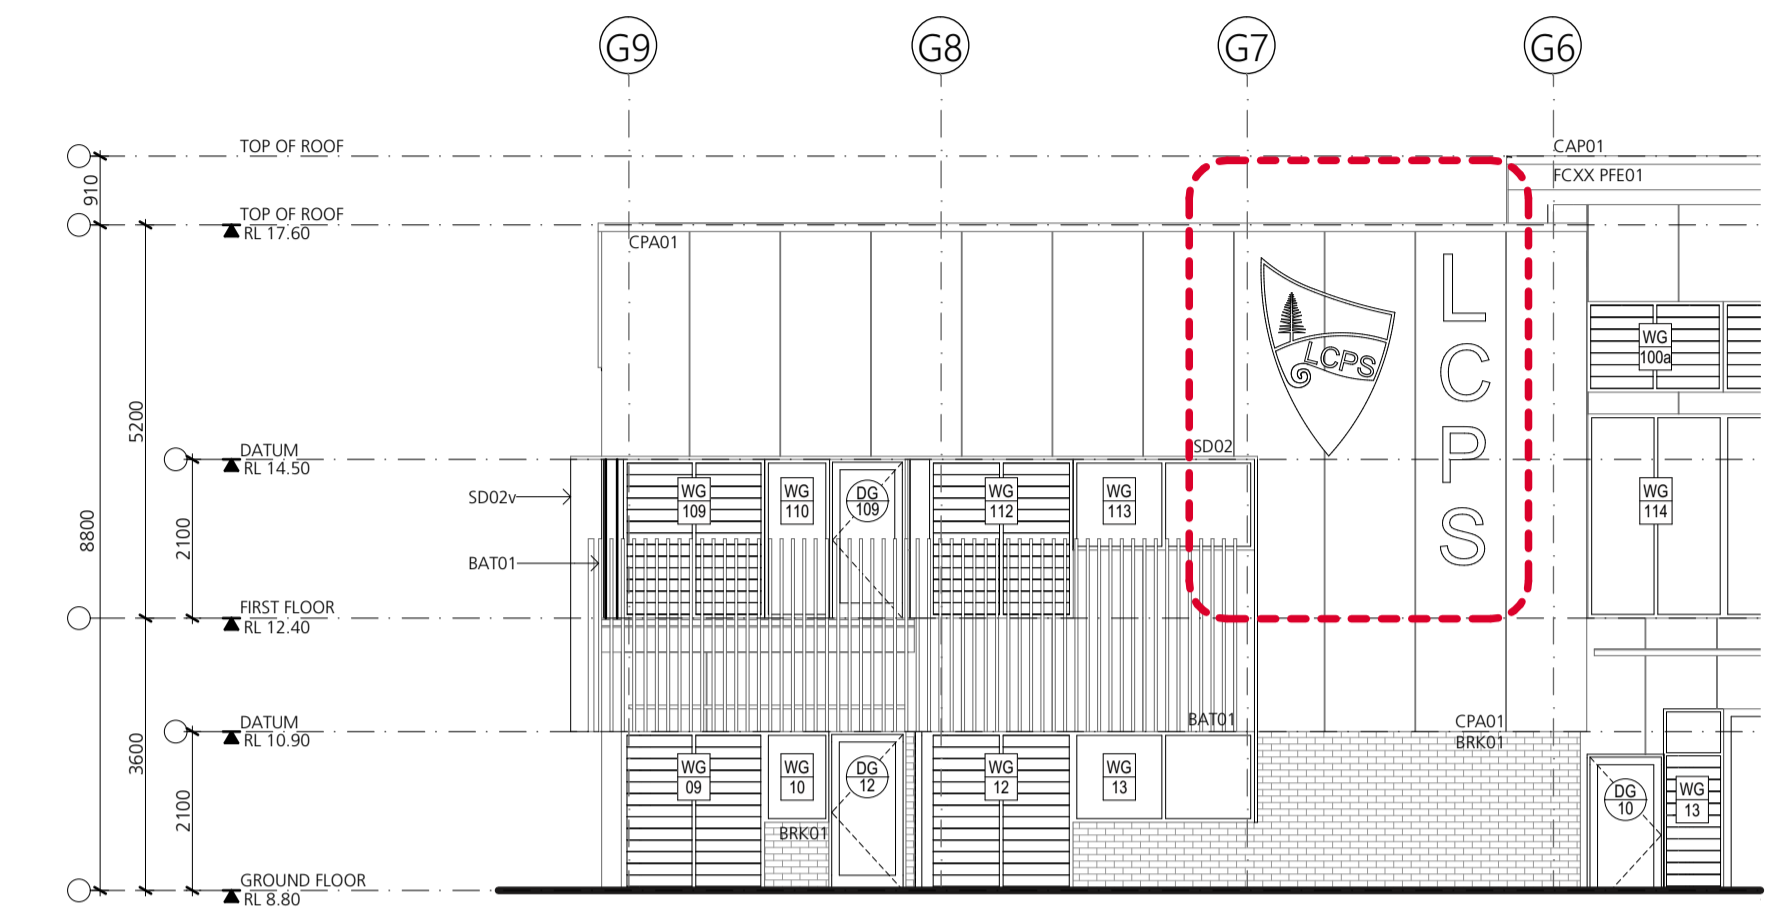

**2 Elevation Block G Signage**  
 SCALE: 1:100

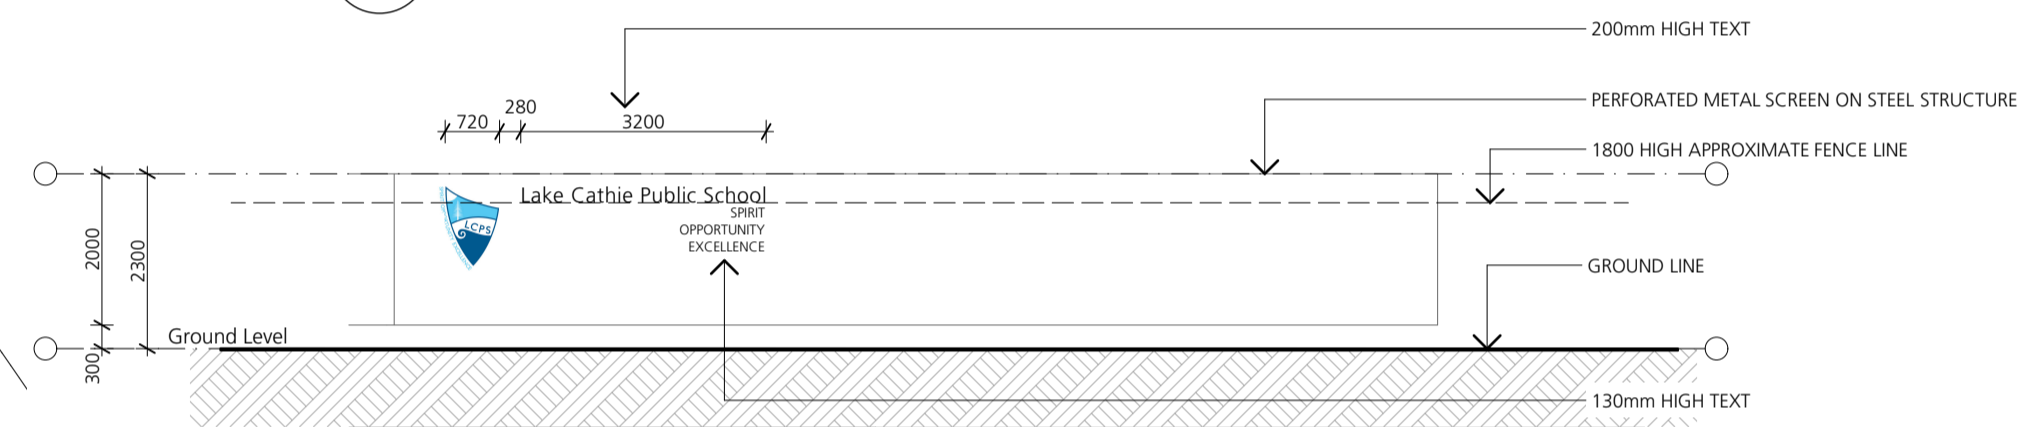

**3 Elevation Signage - South**  
 SCALE: 1:100

NEW SIGNAGE TO SNSW REQUIREMENTS ON SCREEN WALL REFER ELEVATION 3 THIS DRAWING