

sheet index

DRAWING NUMBER SHEET NAME		REV. No.	REV. DATE
11749.5 CC L00	landscape cover Page	C	15/07/19
11749.5 CC L01	extent of work	C	15/07/19
11749.5 CC L02	landscape layout	C	15/07/19
11749.5 CC L03	landscape layout;part 1	C	15/07/19
11749.5 CC L04	landscape layout;part 2	C	15/07/19
11749.5 CC L05	landscape details	C	15/07/19
11749.5 CC L06	planting layout	C	15/07/19
11749.5 CC L07	planting palette	C	15/07/19
11749.5 CC L08	material palette	C	15/07/19

Landscape Document

University of Newcastle
The School of Creative Industries
Honeysuckle Drive, Newcastle





LEGEND



Site extent



Public domain
to landscape
architecture detail

C 15/07/19 revisions

REV DATE COMMENTS

PROJECT:

The School of Creative Industries

SITE:


Honeysuckle drive
Newcastle west

CLIENT:

University of Newcastle

DRAWN: MA DATE: 15/07/19 SCALE: 1:500

JOB NUMBER: 11749.5 TD L01 C PHASE: DWG No: REV:

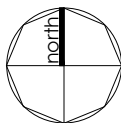

Landscape Document

The School of Creative Industries

L02



C	15/07/19	revisions
REV	DATE	COMMENTS

PROJECT:
The School of Creative Industries

SITE:
**Honeysuckle drive
Newcastle west**

CLIENT:
University of Newcastle

DRAWN:	DATE:	SCALE:
MA	15/07/19	1:300
JOB NUMBER:	PHASE:	DWG No:
11749.5 TD	L02	C

Landscape Document

The School of Creative Industries

L03

LEGEND

- PLINTH AREA PAVING:
CONCRETE PAVING
REFER ARCHITECTURE
- PAVEMENT TYPE 2
COLOURED CONCRETE MIDDEN
REFER ARCHITECTURE
- PAVEMENT TYPE 3
COLOURED CONCRETE BAND
REFER ARCHITECTURE
- RAMP PAVING:
CONCRETE
- PAVING:
COLOUR CONCRETE
WITH TOOL JOINT
- BAND PAVING:
COLOUR CONCRETE
- TURF:
REFER PLANTING PALETTE
- MASS PLANTING
REFER PLANTING PALETTE
- RECYCLED PLASTIC
SEATING ON CONCRETE
- MASS CONCRETE SEATING
EDGE :450MM HIGH FROM
ADJACENT SURFACE:
NAWKAW FINISH
- PUBLIC DOMAIN
PAVING: CONCRETE
WITH STONE BAND
SAME OPPOSITE SIDE FOOTPATH
- HANDRAIL:
STAINLESS STEEL
- TI- WARNING DISCRETE
Tactile ground surface
indicator, polyurethane
25mm single stem, black
- STAIR NOSING
Aluminium/PVC insert
colour black
- CONCRETE TIER SEATING
REFER ARCHITECTURE
- TREES
REFER PLANTING PALETTE

C 15/07/19 revisions
REV DATE COMMENTS

PROJECT:
The School of Creative Industries

SITE:
**Honeysuckle drive
Newcastle west**

CLIENT:
University of Newcastle

DRAWN: MA DATE: 15/07/19 SCALE: 1:200
JOB NUMBER: 11749.5 TD L03 C PHASE: DWG No: REV:

Landscape Document

The School of Creative Industries

L04



LEGEND

- P1: PAVEMENT TYPE 1: CONCRETE PAVING REFER ARCHITECTURE
- P2: PAVEMENT TYPE 2: COLOURED CONCRETE MIDDEN REFER ARCHITECTURE
- P3: PAVEMENT TYPE 3: COLOURED CONCRETE BAND REFER ARCHITECTURE
- P4: RAMP PAVING: CONCRETE
- P2A: PAVING: COLOUR CONCRETE WITH TOOL JOINT
- P3A: BAND PAVING: COLOUR CONCRETE
- T: TURF: REFER PLANTING PALETTE
- MP: MASS PLANTING REFER PLANTING PALETTE
- RP: RECYCLED PLASTIC SEATING ON CONCRETE
- CE: MASS CONCRETE SEATING EDGE: 450MM HIGH FROM ADJACENT SURFACE: NAWKAW FINISH
- P5: PUBLIC DOMAIN PAVING: CONCRETE WITH STONE BAND SAME OPPOSITE SIDE FOOTPATH
- HR: HANDRAIL: STAINLESS STEEL
- TI: TI- WARNING DISCRETE Tactile ground surface indicator, polyurethane 25mm single stem, black
- N: STAIR NOSING Aluminium/PVC insert colour black
- CT: CONCRETE TIER SEATING REFER ARCHITECTURE
- TREES: REFER PLANTING PALETTE

C 15/07/19 revisions
REV DATE COMMENTS


PROJECT:
The School of Creative Industries


SITE:
**Honeysuckle drive
Newcastle west**

CLIENT:
University of Newcastle

DRAWN: MA DATE: 15/07/19 SCALE: 1:200


JOB NUMBER: 11749.5 TD L04 C PHASE: DWG No: REV:

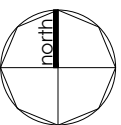

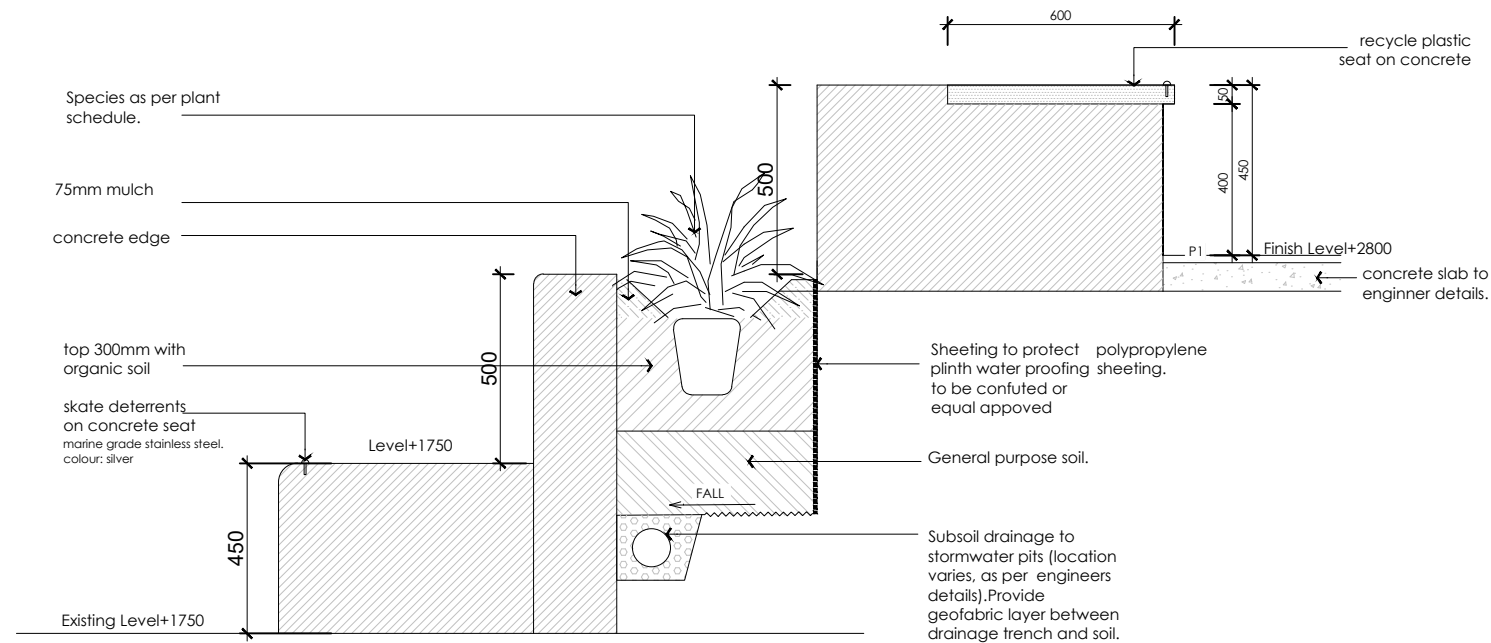


05 Seating edge detail Typical Section

Scale 1:20 @ A3

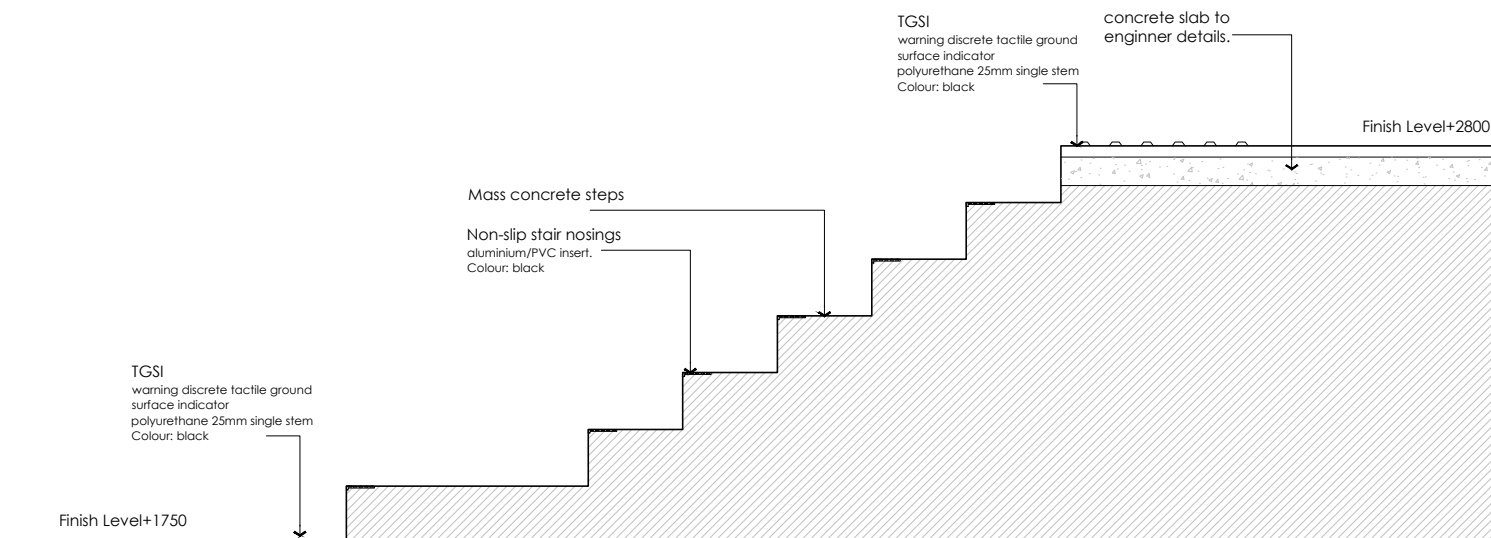


06 Step detail:Typical Section

Scale 1:20 @ A3

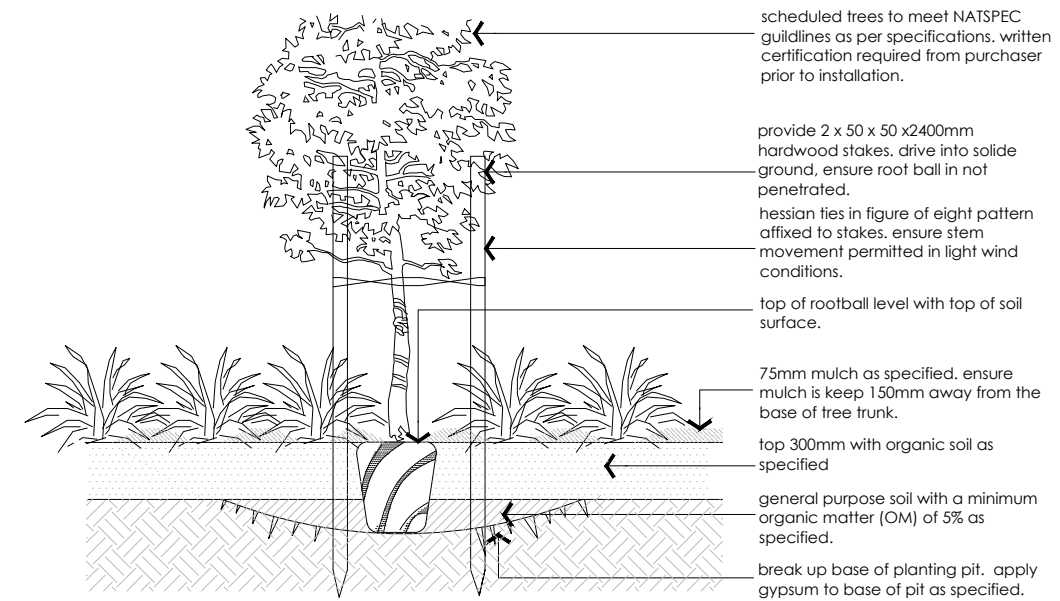

07 Tree in Mass Planting Typical Section

Scale 1:40 @ A3

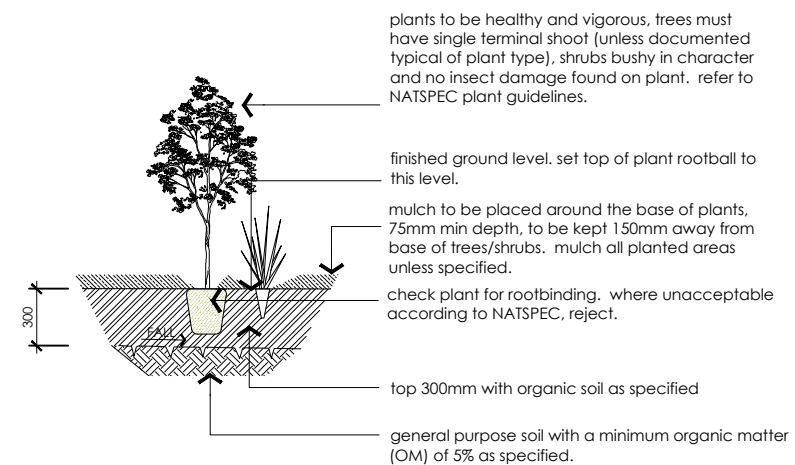

08 Mass Planting Typical Section

Scale 1:40 @ A3

REV	DATE	COMMENTS
C	15/07/19	revisions

PROJECT:

The School of Creative Industries

SITE:

**Honeysuckle drive
Newcastle west**

CLIENT:

University of Newcastle

DRAWN: MA DATE: 15/07/19 SCALE: AS SHOWN

JOB NUMBER: 11749.5 PHASE: TD DWG No: L05 REV: C



412 KING STREET NEWCASTLE NSW AUSTRALIA 2300
TERRAS.COM.AU PH: 49 294 926 FAX: 49 263 069



C 15/07/19 revisions
REV DATE COMMENTS


PROJECT:
The School of Creative Industries

SITE:
**Honeysuckle drive
Newcastle west**

CLIENT:
University of Newcastle

DRAWN: MA DATE: 15/07/19 SCALE: 1:300

JOB NUMBER: 11749.5 TD L06 C
PHASE: DWG No: REV:

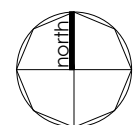

planting palette



Ulmus parvifolia



Tristaniopsis laurina



Banksia integrifolia



Correa alba



Carpobrotus glaucescens



Ipomea pes-caprae



Lomandra longifolia



Carex appressa



Banksia collina

Plant schedule

Trees				
No.	Botanical Name	Height	Width	Nos.
01	Tristaniopsis laurina	08 m	07 m	07
02	Ulmus parvifolia	13 m	10 m	05
03	Banksia integrifolia	10 m	05 m	01
Shrub and groundcover				
04	Lomandra longifolia	0.7 m		270
05	Correa alba	01 m		35
06	Ipomea pes-caprae	0.2 m		90 sq m
07	Banksia collina	01 m		20
08	Carex appressa	01 m		210
09	Carpobrotus glaucescens	0.2 m		20
Turf				
10	Stenotaphrum secundatum			100 sq m


C	15/07/2019	REVISION
REV	DATE	COMMENTS

PROJECT
The School of Creative Industries

SITE:
Honeysuckle Drive
Newcastle West

DRAWN: MA	DATE: 15/07/2019	SCALE:
JOB NUMBER: 11749.5	PHASE: TD	DWG No: L07
		REV: C

Material palette

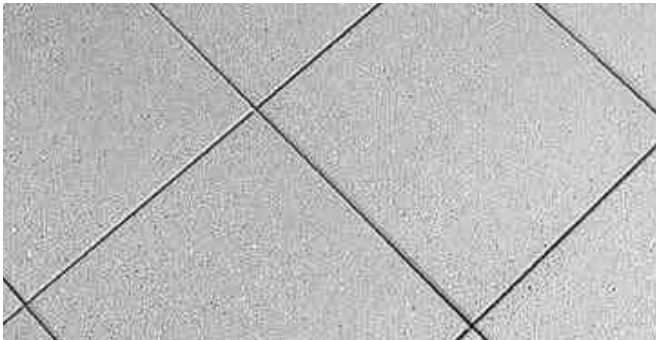


P1
Material: Concrete paving
Size: 600x600x40,



P2
Midden & public domain paving: insitu concrete/coloured concrete solutions (CCS) :
Colour/Size: Apollo



P3
Midden & public domain paving: insitu concrete/coloured concrete solutions (CCS) :
Colour/Size: Ghost gum

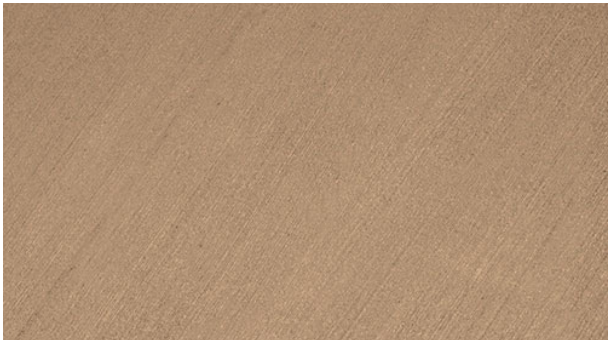

P5
Band paving: insitu concrete/ coloured concrete solutions (CCS) :
Colour/Size: kalgoorlie full body oxide colour

Landscape elements



Ramp and steps



Angular planters & seating



Recyled plastic and concrete seat

C	15/07/2019	REVISION
REV	DATE	COMMENTS

PROJECT
The School of Creative Industries

SITE:
Honeysuckle Drive
Newcastle West

DRAWN: MA DATE: 15/07/2019 SCALE:
JOB NUMBER: 11749.5 PHASE: TD DWG No: L08 REV: C