
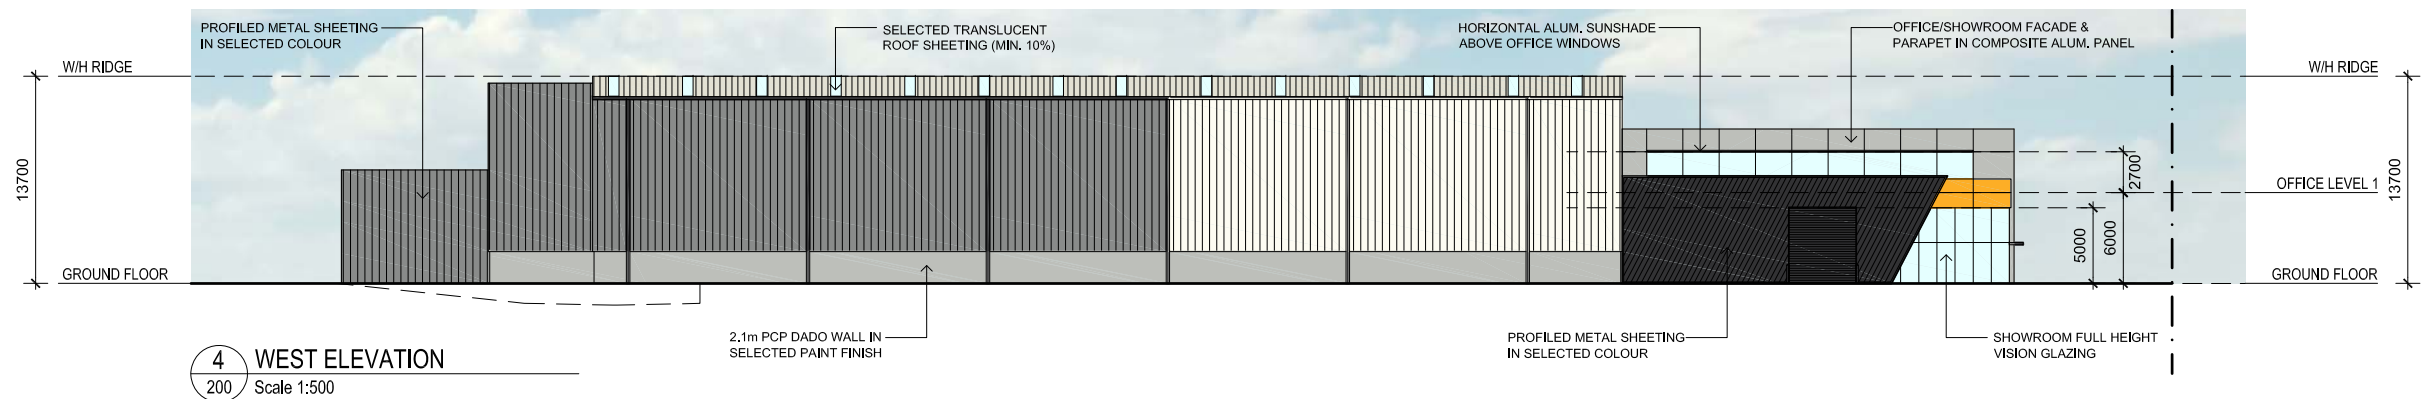
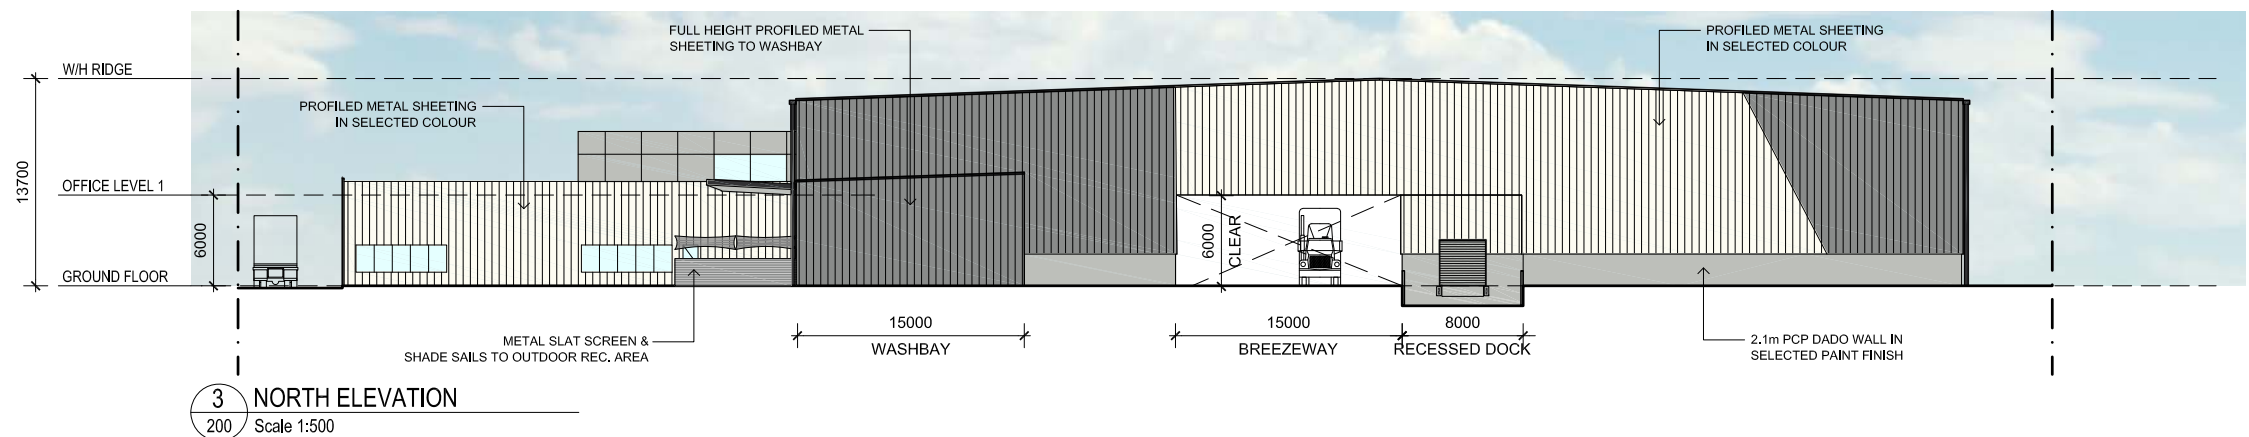



REVISIONS

A PRELIMINARY 25.05.18

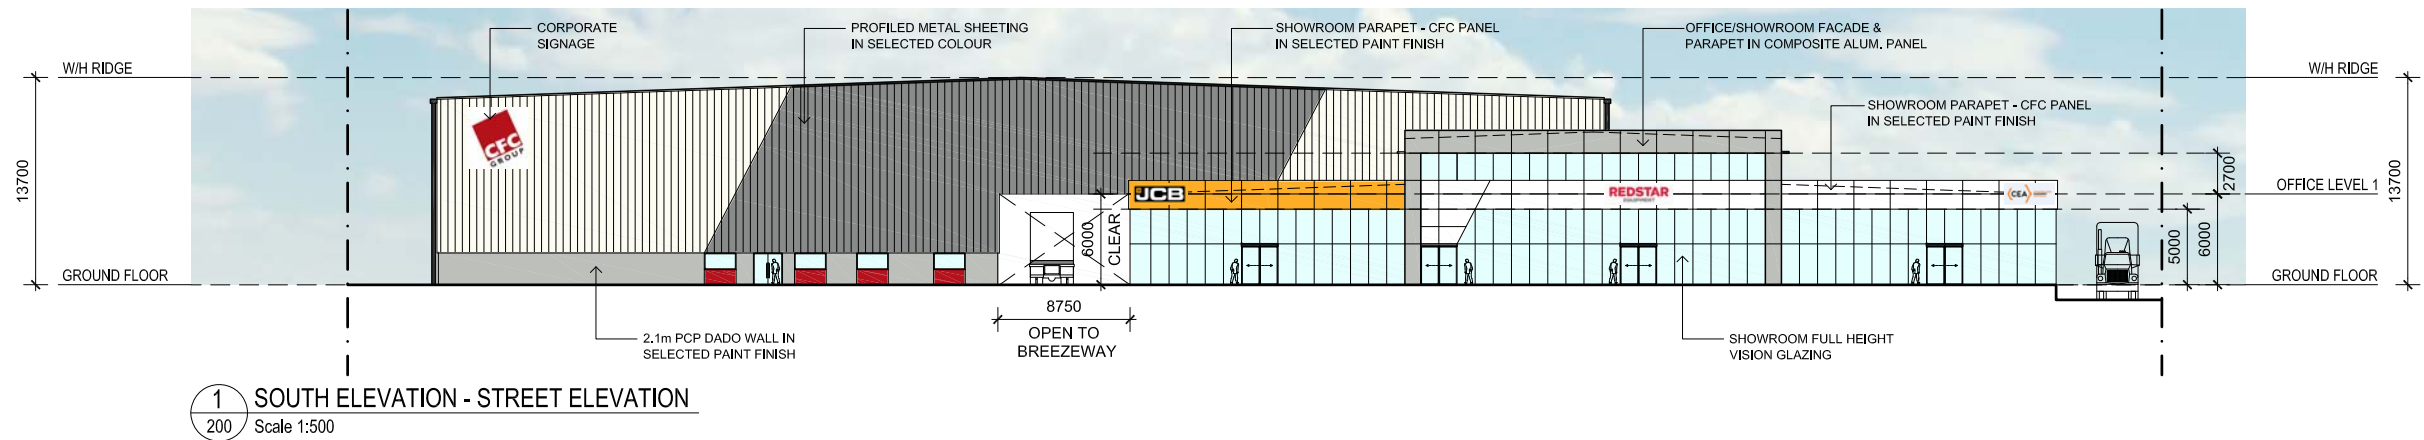

PROJECT
CFC GROUP
BRINGELLY ROAD
BUSINESS HUB,
NSW

DRAWING TITLE
ELEVATIONS

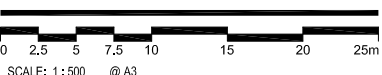

CREATE DATE : 22.05.2018
LAST SAVED BY: mchung
PLOT DATE : 25.05.2018

2-352-275907-FS20-200 A

DISCLAIMER - LEVELS AND LAYOUTS
ARE INDICATIVE ONLY AND SUBJECT
TO FINAL DESIGN