


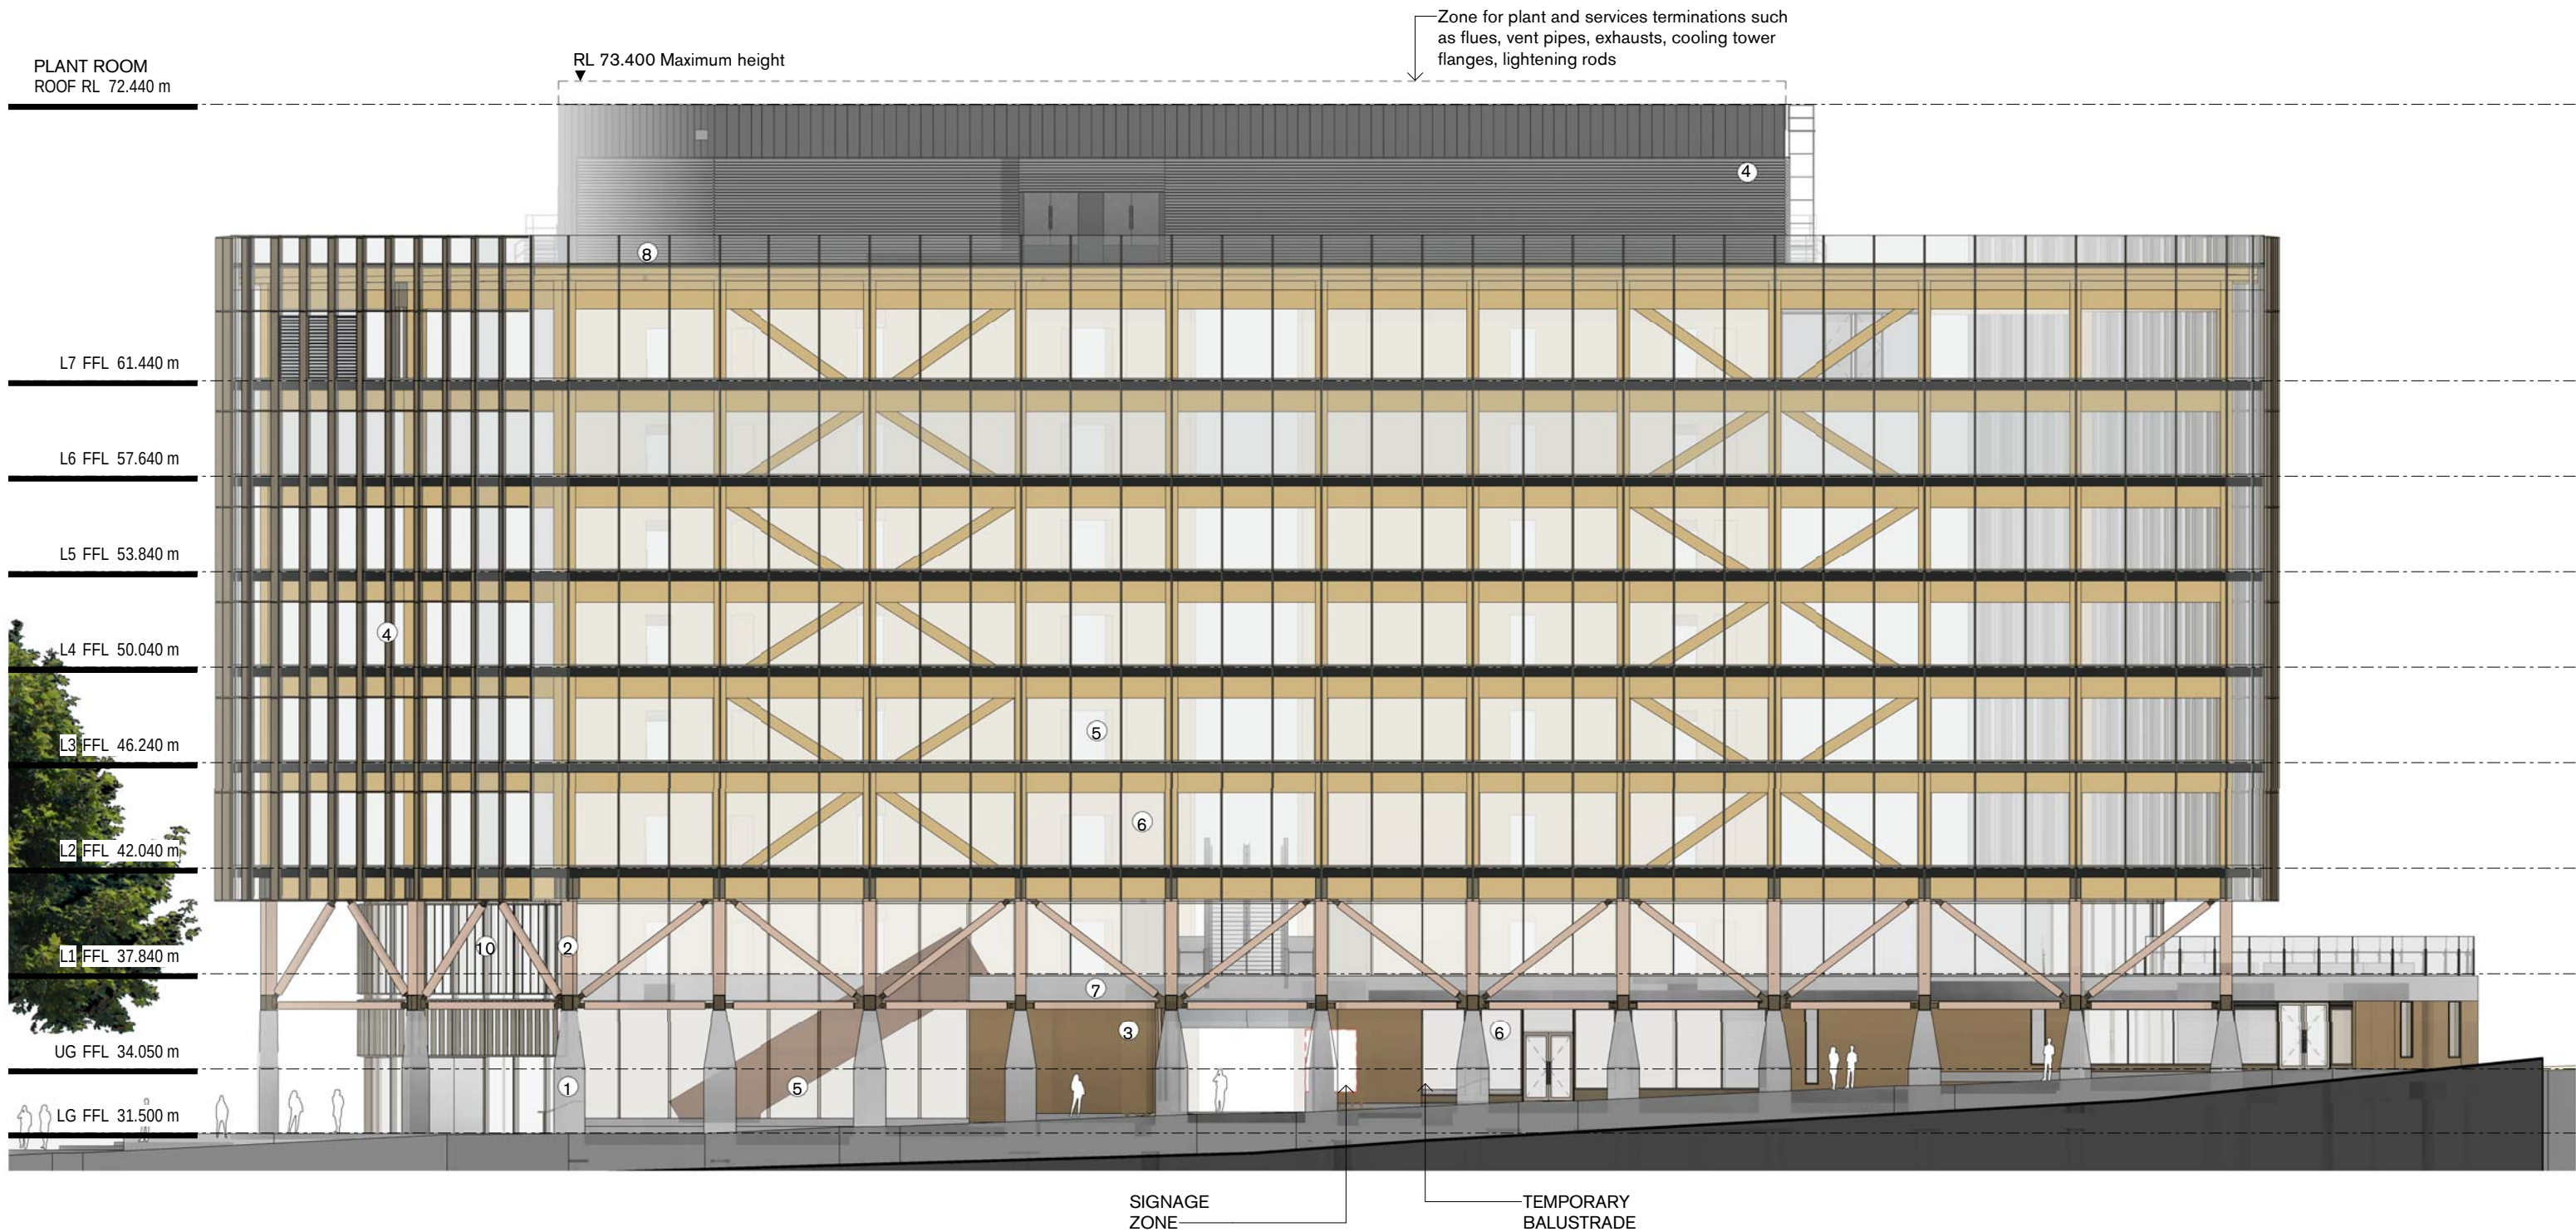




Suite 5, L5, 2-12 Foveaux St
Sunny Hills NSW 2010
Sydney, Australia
W. tzannes.com.au
T. 61 2 9319 3744
E. tzannes@tzannes.com.au

Nominated Architects
Alec Tzannes 4174
Jonathan Evans 6613
Mladen Prnjatovic 7468
Ben Green 7066
Chi Melhem 7754

Rev	Date	For
01	24.10.18	Draft SSDA
02	02.11.18	Draft SSDA
03	07.11.18	Draft SSDA
04	08.11.18	SSDA Submission
05	12.04.19	SSDA Submission RTS
06	02.05.19	RL73.440 amended to RL73.400

Legend

Key Plan

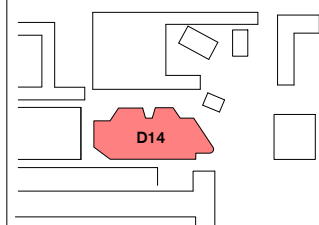

Owner and Applicant



D&C Partner



Architect

Tzannes

Scale

1 : 250 @ A3

0 2.5 5 7.5 m

North

Project

UNSW D14

Address

UNSW Kensington Campus

Status

PLANNING APPLICATION

Drawing

Elevation South

Date

02.05.19

Project No.	Drawing No.	Revision
18026	ADDA41000	06




Suite 5, L5, 2-12 Foveaux St
Sunny Hills NSW 2010
Sydney, Australia
W. tzannes.com.au
T. 61 2 9319 3744
E. tzannes@tzannes.com.au

Nominated Architects
Alec Tzannes 4174
Jonathan Evans 6613
Mladen Prnjatovic 7468
Ben Green 7066
Chi Melhem 7754

Rev	Date	For
01	24.10.18	Draft SSDA
02	02.11.18	Draft SSDA
03	07.11.18	Draft SSDA
04	08.11.18	SSDA Submission
05	12.04.19	SSDA Submission RTS
06	02.05.19	RL73.440 amended to RL73.400

Legend

Key Plan

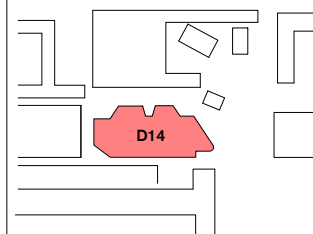

Owner and Applicant



D&C Partner




Architect

Tzannes

Scale

1 : 250 @ A3

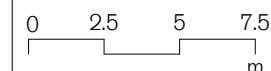

North

Project
UNSW D14

Address
UNSW Kensington
Campus

Status
PLANNING APPLICATION

Drawing
Elevation West

Date
02.05.19

Project No. 18026 **Drawing No.** ADDA42000 **Revision** 06




Suite 5, L5, 2-12 Foveaux St
Sunny Hills NSW 2010
Sydney, Australia
W. tzannes.com.au
T. 61 2 9319 3744
E. tzannes@tzannes.com.au

Nominated Architects
Alec Tzannes 4174
Jonathan Evans 6613
Mladen Prnjatovic 7468
Ben Green 7066
Chi Melhem 7754

Rev	Date	For
01	24.10.18	Draft SSDA
02	02.11.18	Draft SSDA
03	07.11.18	Draft SSDA
04	08.11.18	SSDA Submission
05	12.04.19	SSDA Submission RTS
06	02.05.19	RL73.440 amended to RL73.400

Legend

Key Plan

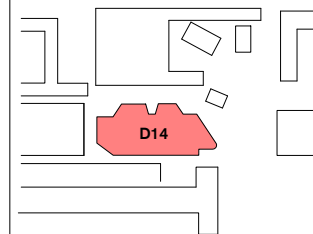

Owner and Applicant



D&C Partner




Architect

Tzannes

Scale

1 : 250 @ A3

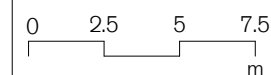

North

Project
UNSW D14

Address
UNSW Kensington
Campus

Status
PLANNING APPLICATION

Drawing
Elevation North

Date
02.05.19

Project No. 18026
Drawing No. ADDA43000
Revision 06




Suite 5, L5, 2-12 Foveaux St
Sunny Hills NSW 2010
Sydney, Australia
W. tzannes.com.au
T. 61 2 9319 3744
E. tzannes@tzannes.com.au

Nominated Architects
Alec Tzannes 4174
Jonathan Evans 6613
Mladen Prnjatovic 7468
Ben Green 7066
Chi Melhem 7754

Rev	Date	For
01	24.10.18	Draft SSDA
02	02.11.18	Draft SSDA
03	07.11.18	Draft SSDA
04	08.11.18	SSDA Submission
05	12.04.19	SSDA Submission RTS
06	02.05.19	RL73.440 amended to RL73.400

Legend

Key Plan

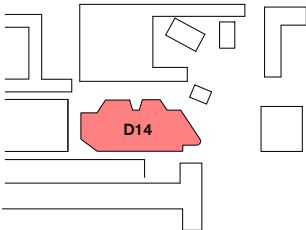

Owner and Applicant




Architect

Tzannes

Scale

1 : 250 @ A3

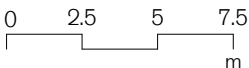

North

Project
UNSW D14


Address
UNSW Kensington
Campus

Status
PLANNING APPLICATION

Drawing
Elevation East

Date
02.05.19

Project No.	Drawing No.	Revision
18026	ADDA44000	06

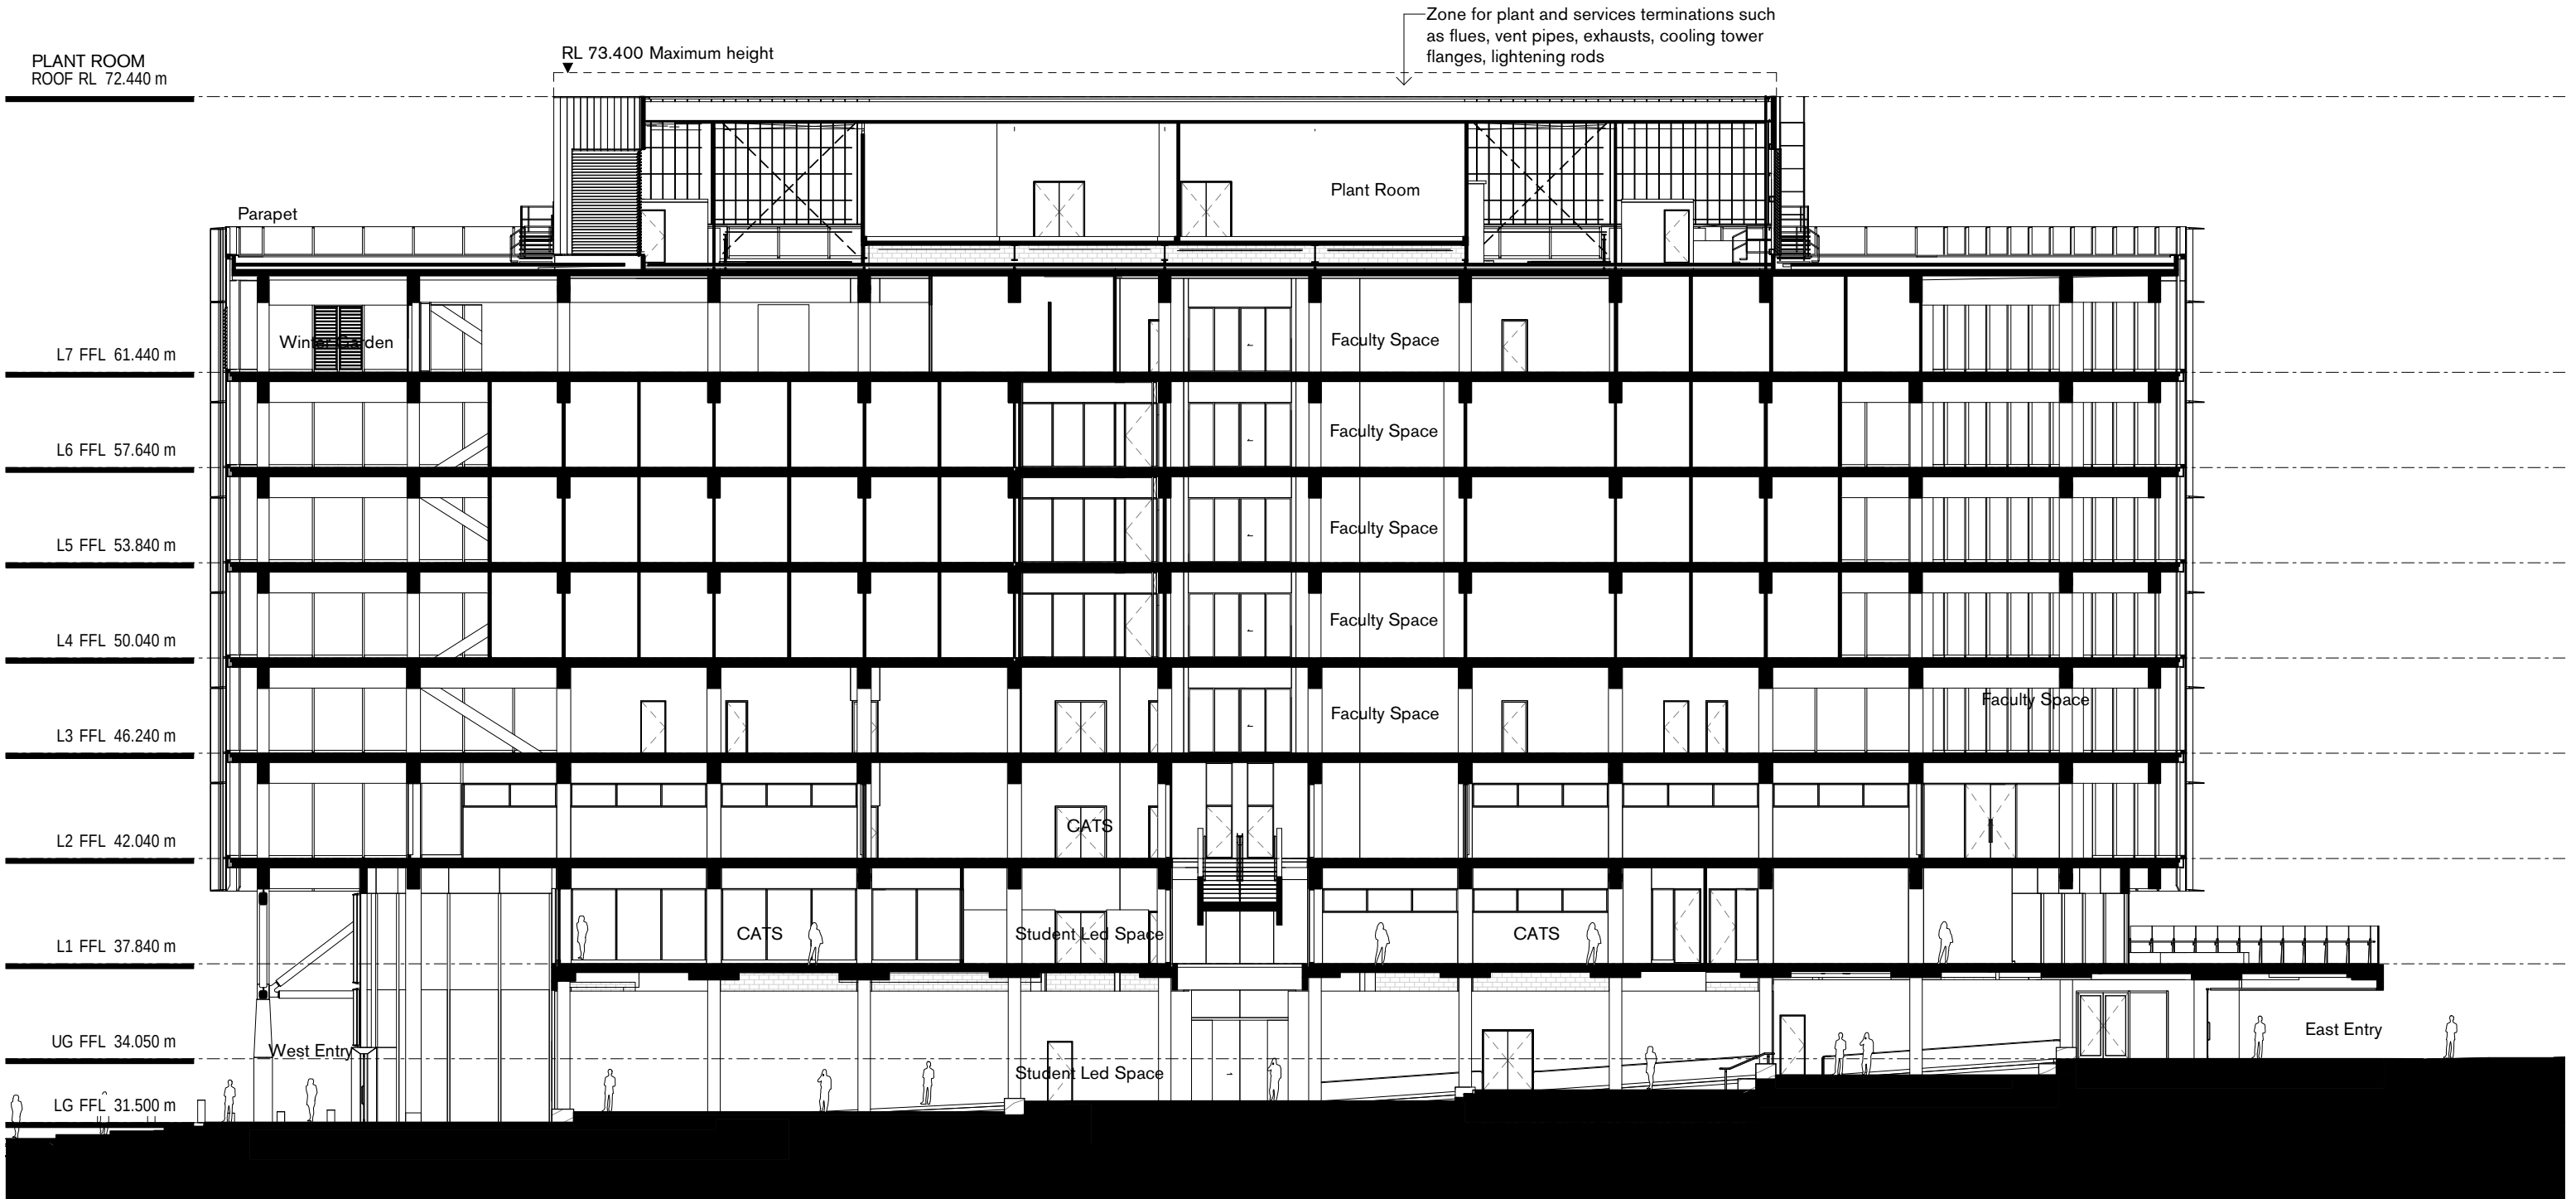

1 | Section 1
1 : 250




Suite 5, L5, 2-12 Foveaux St
Sunny Hills NSW 2010
Sydney, Australia
W. tzannes.com.au
T. 61 2 9319 3744
E. tzannes@tzannes.com.au

Nominated Architects
Alec Tzannes 4174
Jonathan Evans 6613
Mladen Prnjatovic 7468
Ben Green 7066
Chi Melhem 7754

Rev	Date	For
01	24.10.18	Draft SSDA
02	02.11.18	Draft SSDA
03	07.11.18	Draft SSDA
04	08.11.18	SSDA Submission
05	12.04.19	SSDA Submission RTS
06	02.05.19	RL73.440 amended to RL73.400

Legend

Key Plan

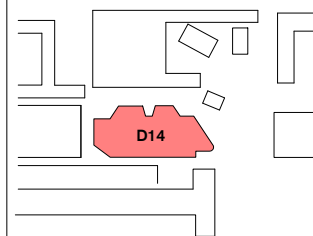

Owner and Applicant



D&C Partner




Architect

Tzannes

Scale

1 : 250 @ A3

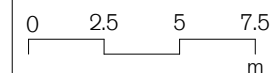

North

Project
UNSW D14


Address
UNSW Kensington
Campus

Status
PLANNING APPLICATION


Drawing
Section E-W

Date
02.05.19

Project No. 18026
Drawing No. ADDA51000
Revision 06

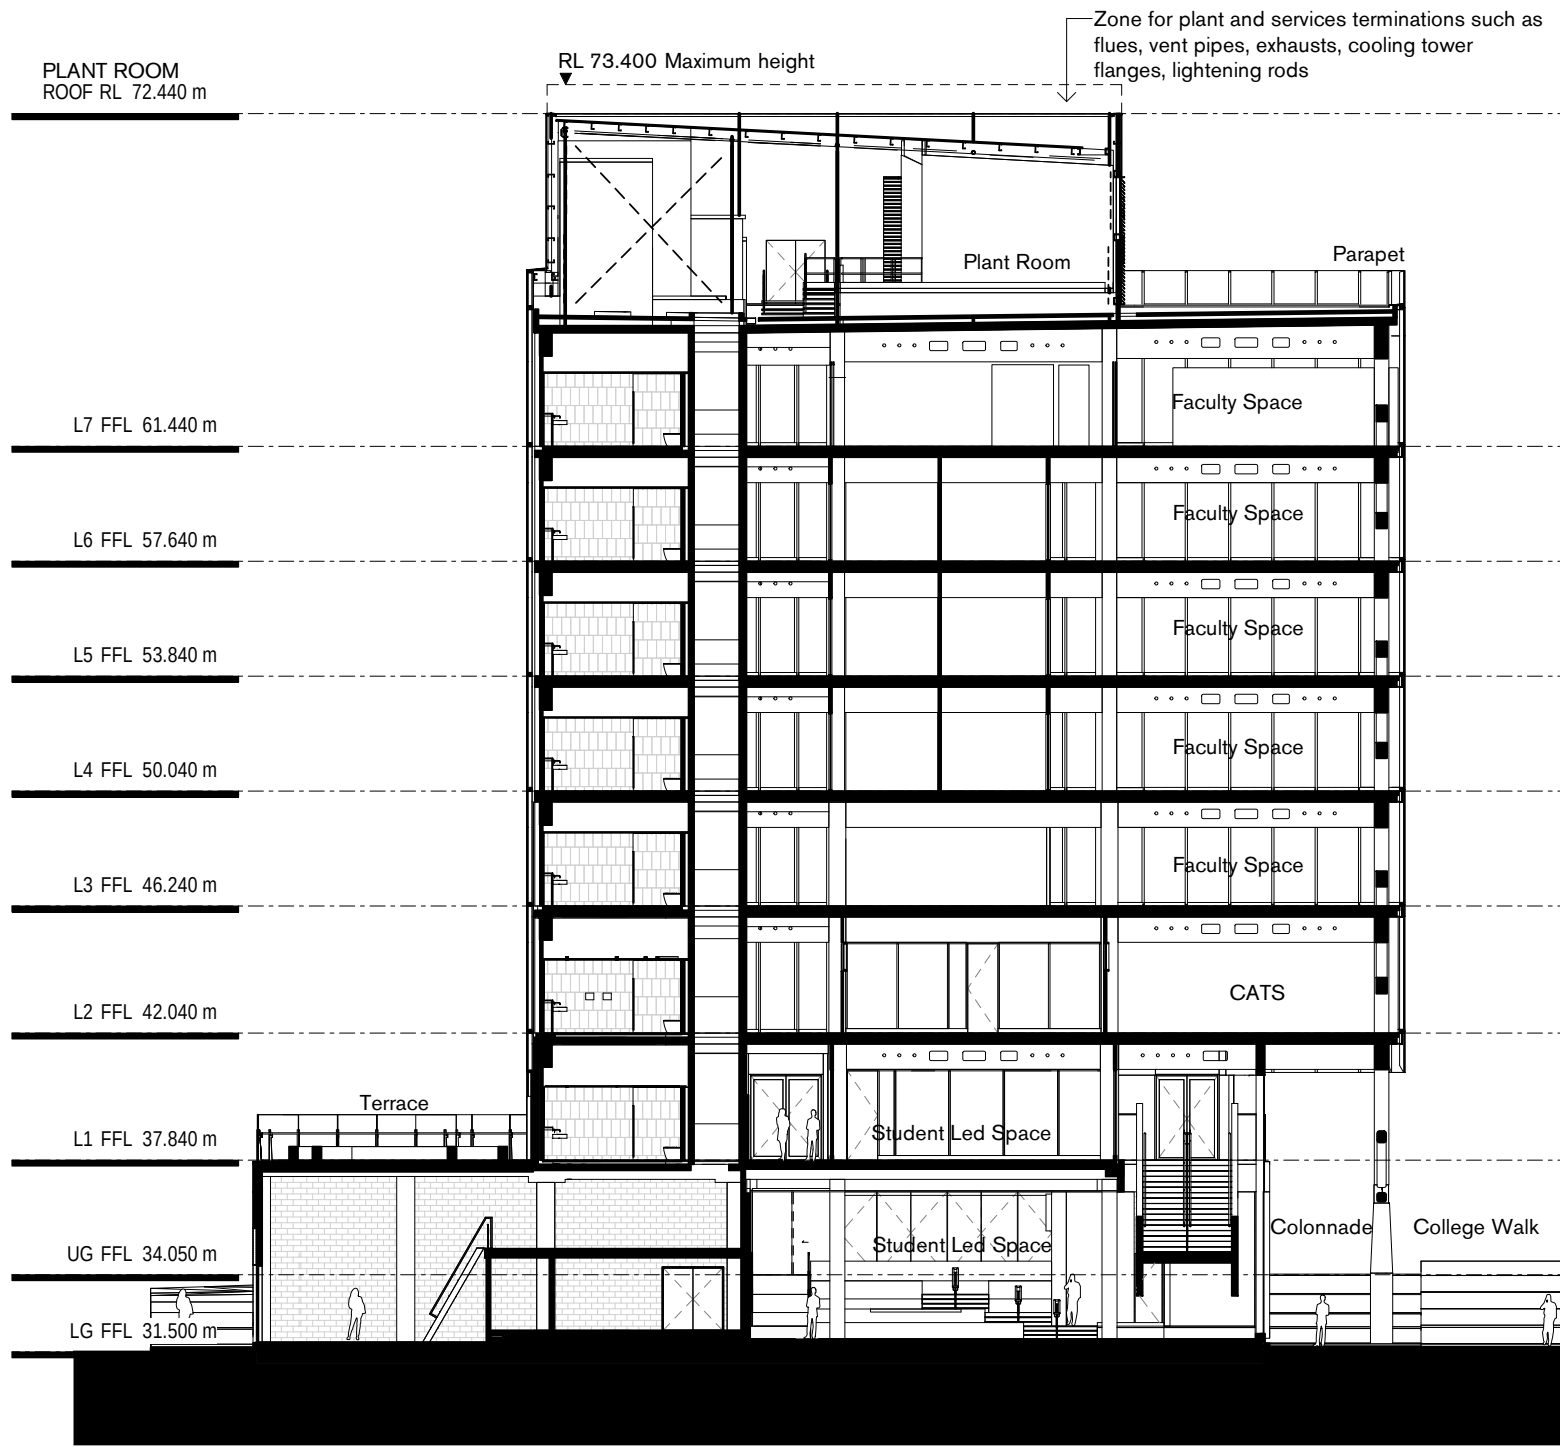

1 | Section 2
1 : 250

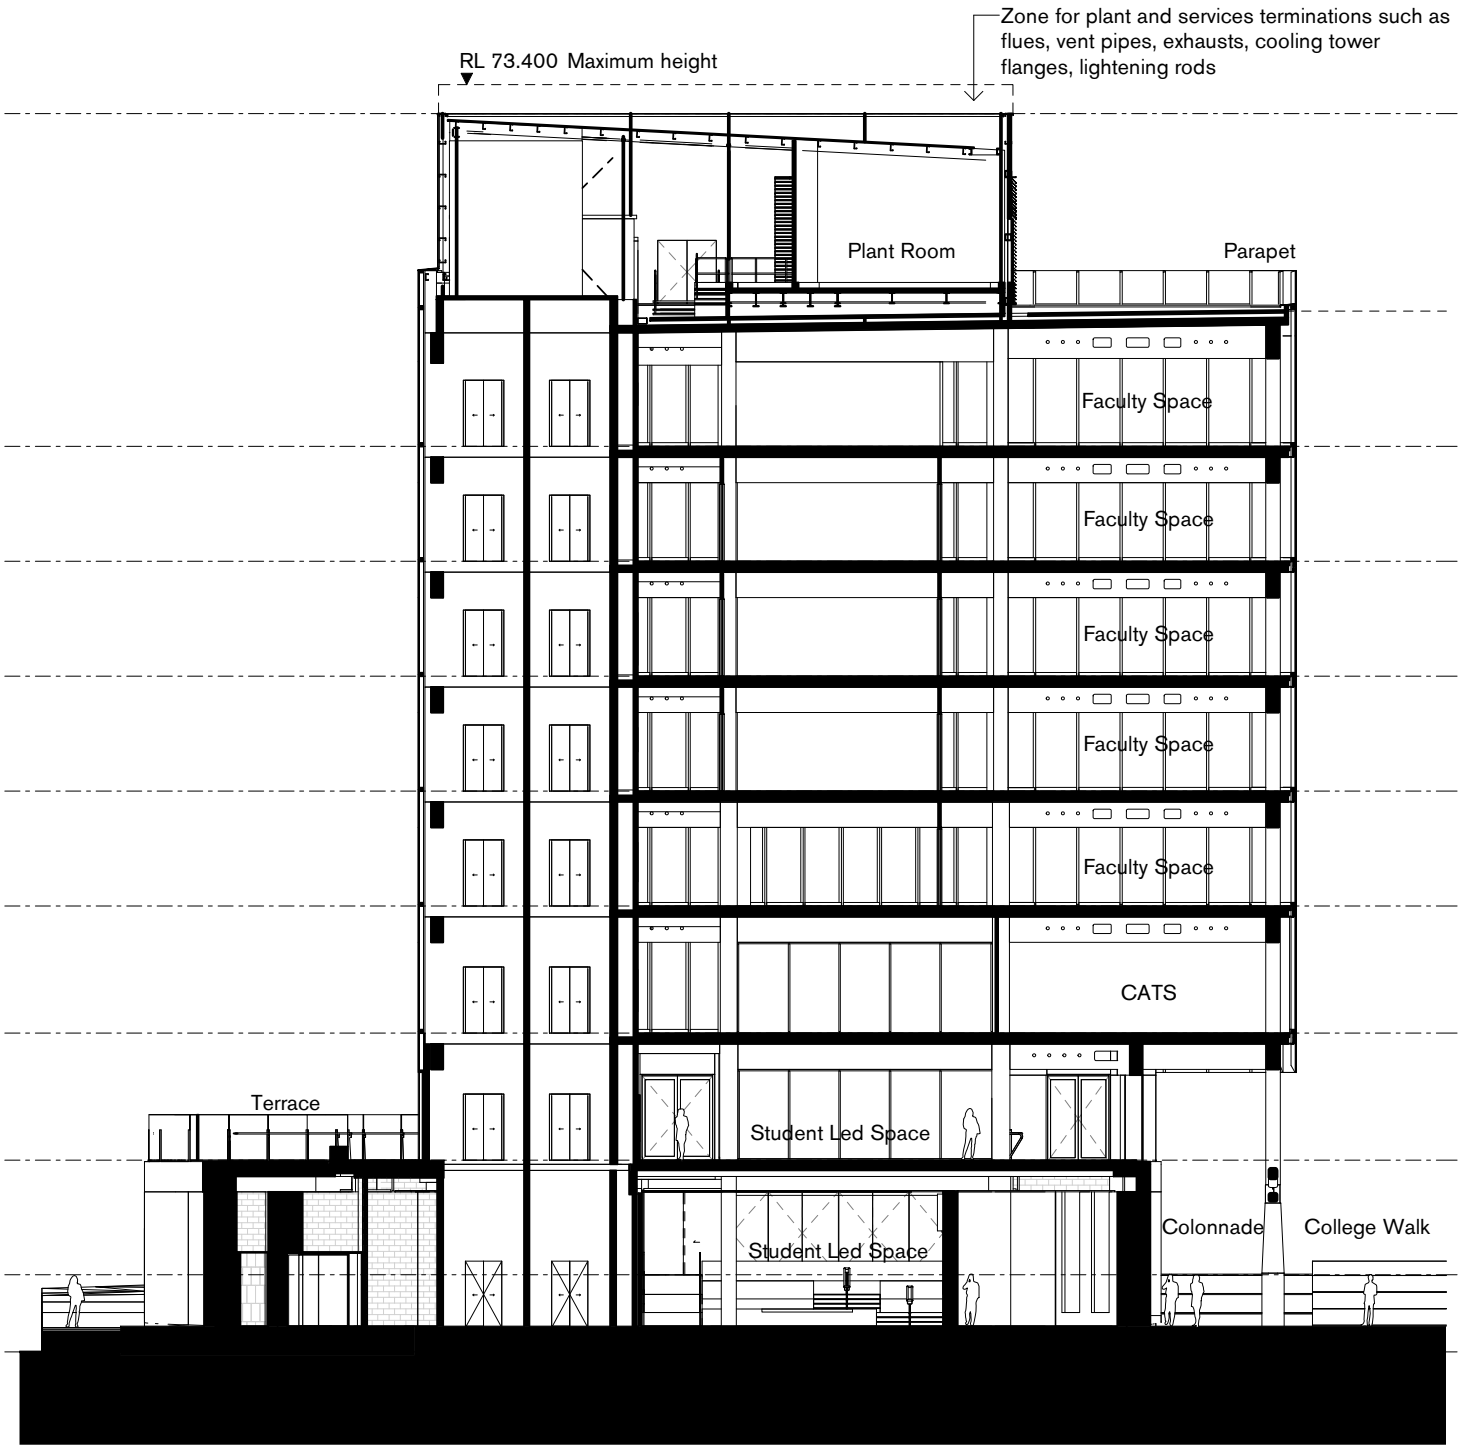

2 | Section 3
1 : 250




Suite 5, L5, 2-12 Foveaux St
Surry Hills NSW 2010
Sydney, Australia
W. tzannes.com.au
T. 61 2 9319 3744
E. tzannes@tzannes.com.au

Nominated Architects
Alec Tzannes 4174
Jonathan Evans 6613
Mladen Prnjatovic 7468
Ben Green 7066
Chi Melhem 7754

Rev	Date	For
01	24.10.18	Draft SSDA
02	02.11.18	Draft SSDA
03	07.11.18	Draft SSDA
04	08.11.18	SSDA Submission
05	12.04.19	SSDA Submission RTS
06	02.05.19	RL73.440 amended to RL73.400

Legend

Key Plan

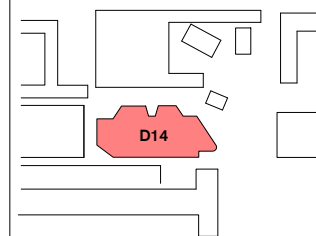

Owner and Applicant



D&C Partner




Architect

Tzannes

Scale

1 : 250 @ A3

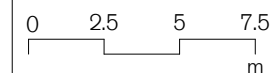

North

Project
UNSW D14

Address
UNSW Kensington
Campus

Status
PLANNING APPLICATION

Drawing
Section N-S

Date
02.05.19

Project No. 18026
Drawing No. ADDA52000
Revision 06