

1
ADDA99041

2
ADDA99042


WZ
Suite 5, L5, 2-12 Foveaux St
Sunny Hills NSW 2010
Sydney, Australia
W. tzannes.com.au
T. 61 2 9319 3744
E. tzannes@tzannes.com.au

Nominated Architects
Alec Tzannes 4174
Jonathan Evans 6613
Mladen Prnjatovic 7468
Ben Green 7066
Chi Melhem 7754

Rev	Date	For
01	20.05.19	RTS Submission

Legend

Key Plan

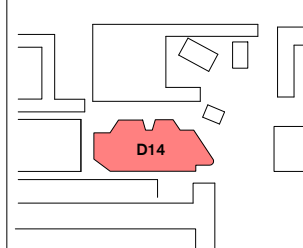

Owner and Applicant



D&C Partner




Architect

Tzannes

Scale

1 : 250 @ A3

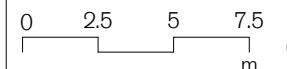

North



Project

UNSW D14

Address

UNSW Kensington Campus

Status

PLANNING APPLICATION

Drawing

Ground Plan - White House & D14

Date

20.05.19

Project No.

18026

Drawing No.

ADDA99040

Revision

01



1 | Section 1
1 : 250




Suite 5, L5, 2-12 Foveaux St
Surry Hills NSW 2010
Sydney, Australia
W. tzannes.com.au
T. 61 2 9319 3744
E. tzannes@tzannes.com.au

Nominated Architects
Alec Tzannes 4174
Jonathan Evans 6613
Mladen Prnjatovic 7468
Ben Green 7066
Chi Melhem 7754

Rev	Date	For
01	20.05.19	RTS Submission

Legend

Key Plan

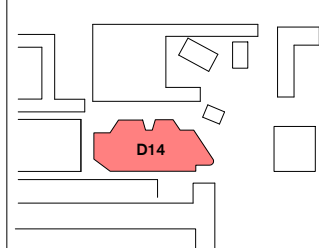

Owner and Applicant




D&C Partner



Architect

Tzannes

Scale

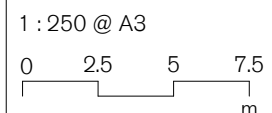

North

Project

UNSW D14

Address

UNSW Kensington Campus

Status

PLANNING APPLICATION

Drawing

Section 1 - East-West

Date

20.05.19

Project No.


18026

Drawing No.

ADDA99041

Revision

01

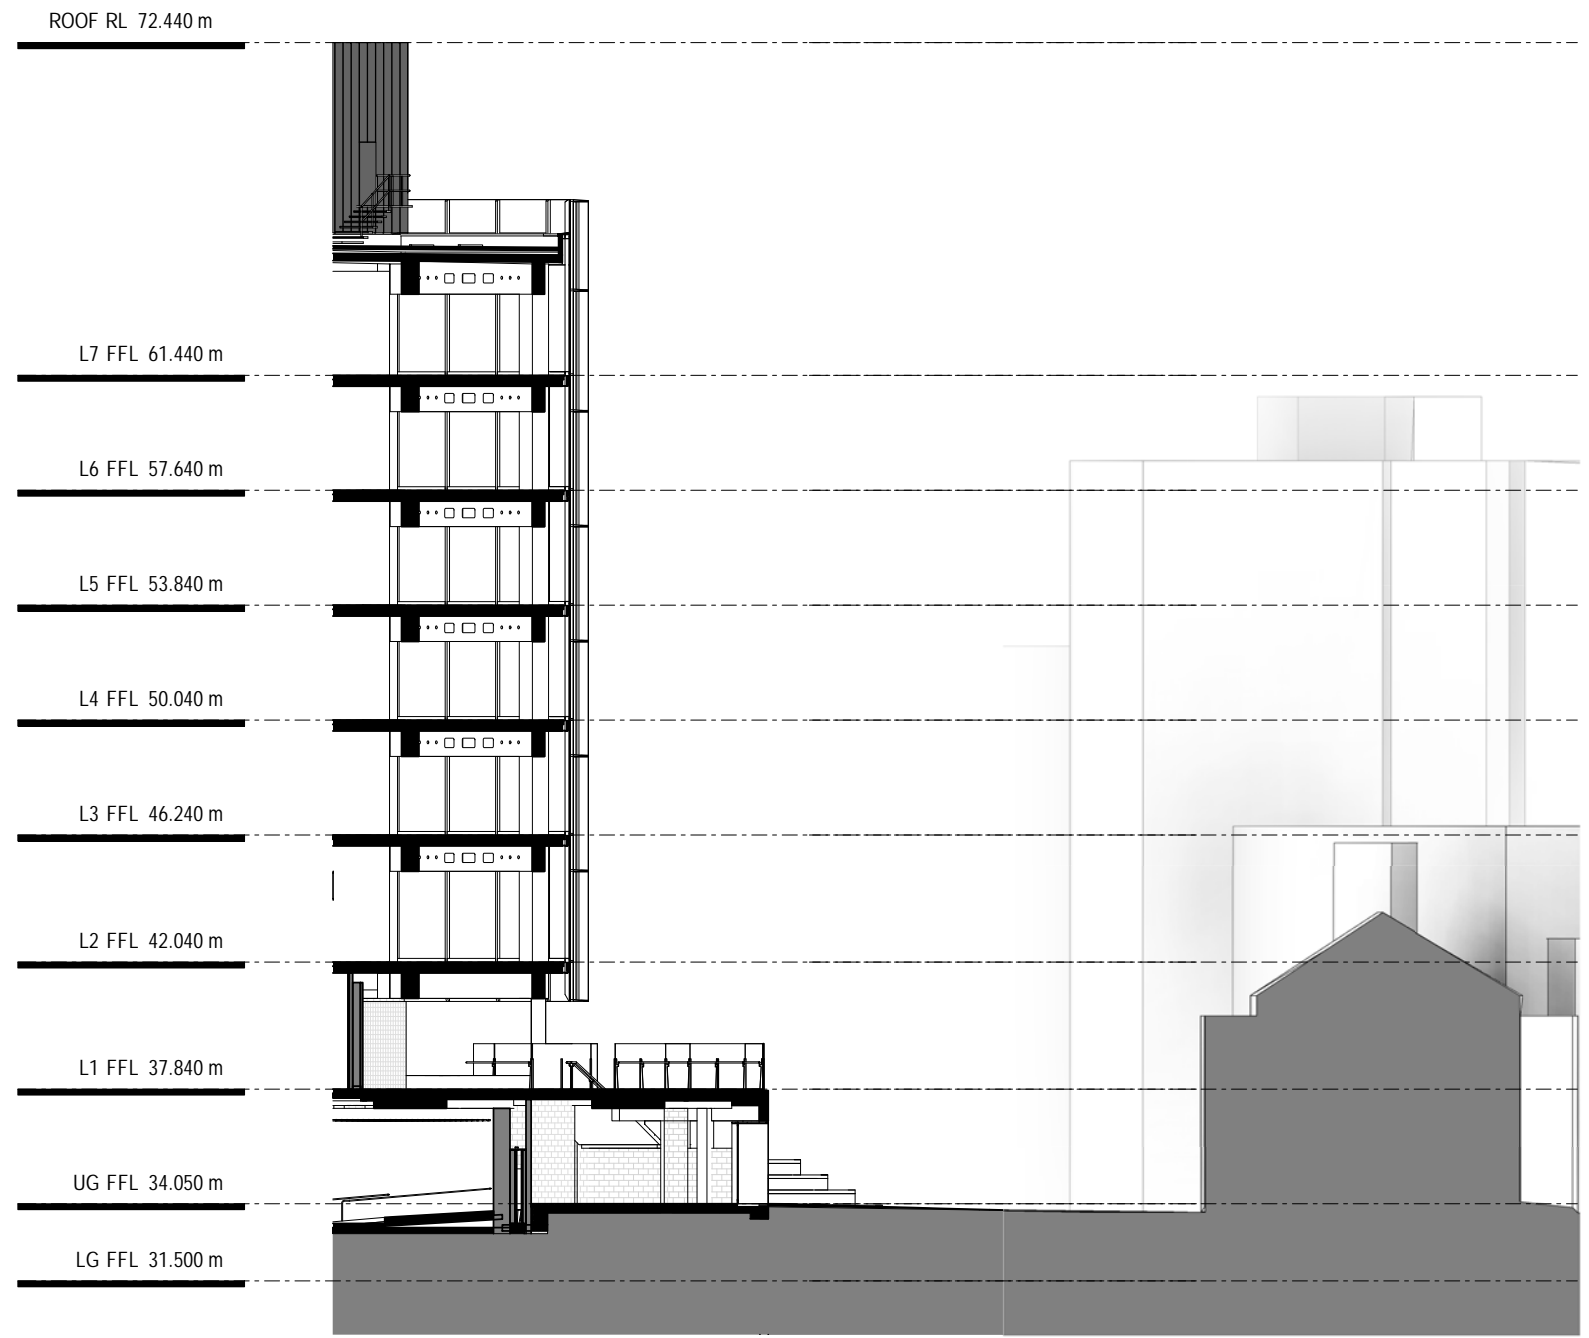

2 | Section 2
1 : 250




Suite 5, L5, 2-12 Foveaux St
Surry Hills NSW 2010
Sydney, Australia
W. tzannes.com.au
T. 61 2 9319 3744
E. tzannes@tzannes.com.au

Nominated Architects
Alec Tzannes 4174
Jonathan Evans 6613
Mladen Prnjatovic 7468
Ben Green 7066
Chi Melhem 7754

Rev	Date	For
01	20.05.19	RTS Submission

Legend

Key Plan

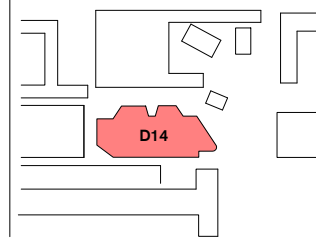

Owner and Applicant



D&C Partner




Architect

Tzannes

Scale

1 : 250 @ A3

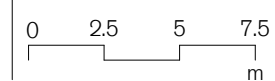

North

Project
UNSW D14

Address
UNSW Kensington
Campus

Status
PLANNING APPLICATION

Drawing
Section 2 - White House &
D14

Date
20.05.19

Project No.	Drawing No.	Revision
18026	ADDA99042	01