





2 HUB SECTION 1
1:100

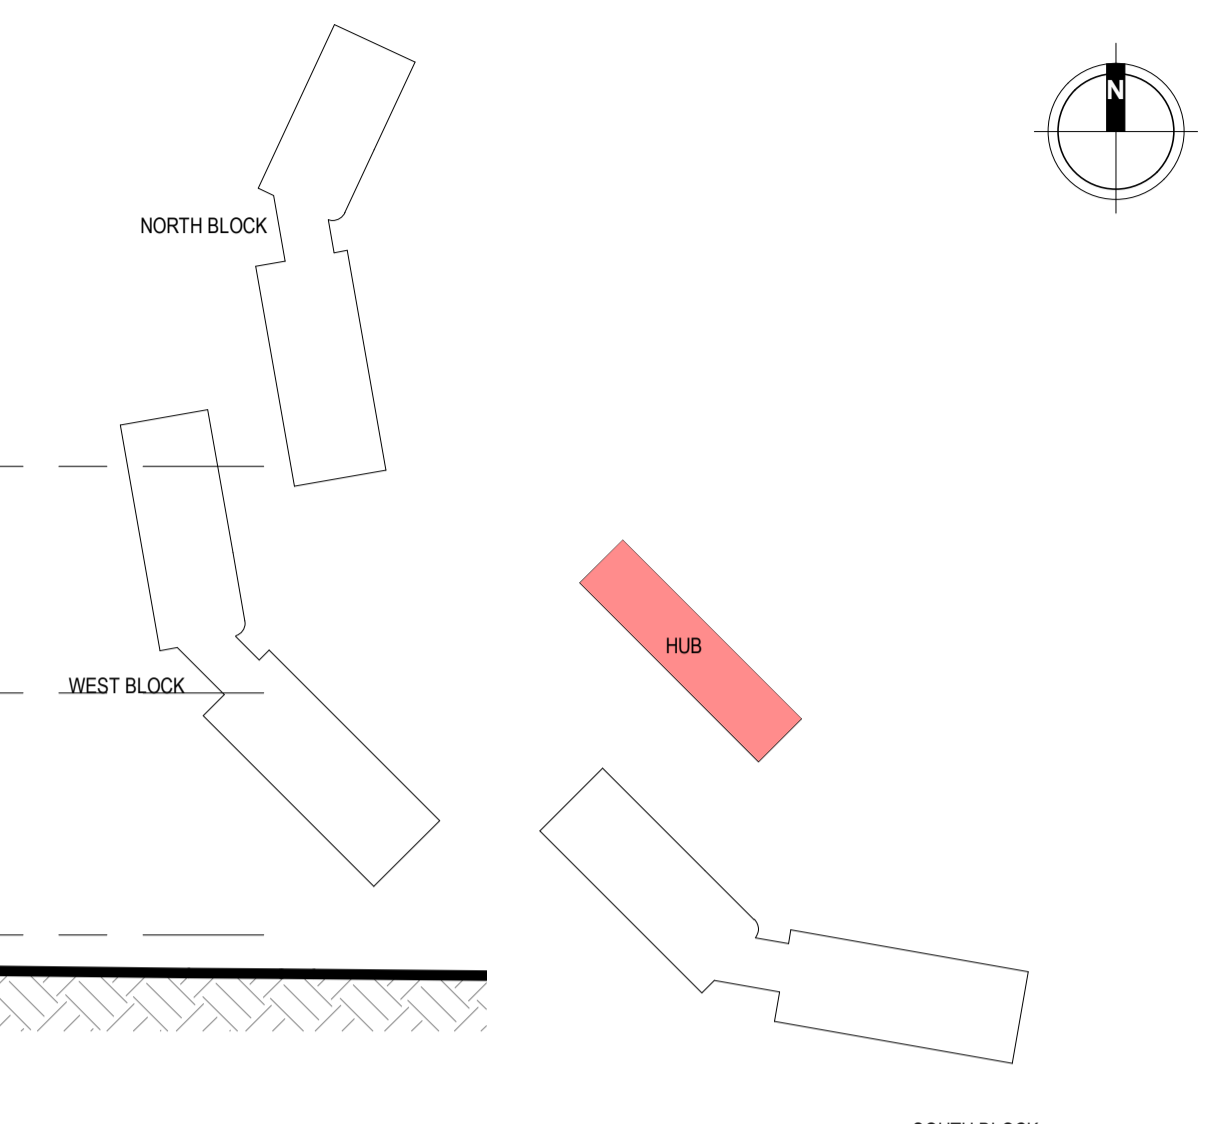


KEY PLAN: NOT TO SCALE

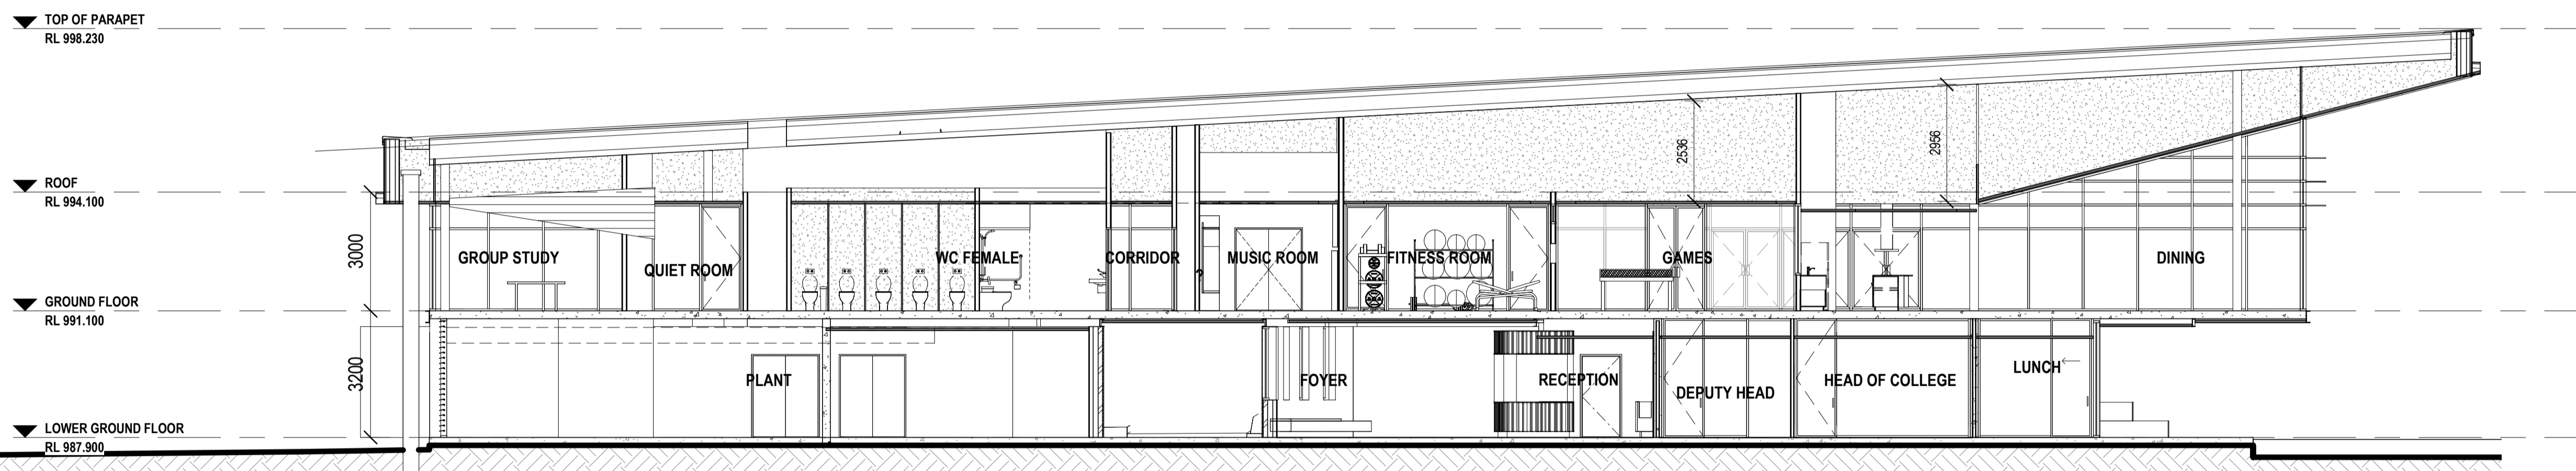

1 HUB SECTION 2
1:100

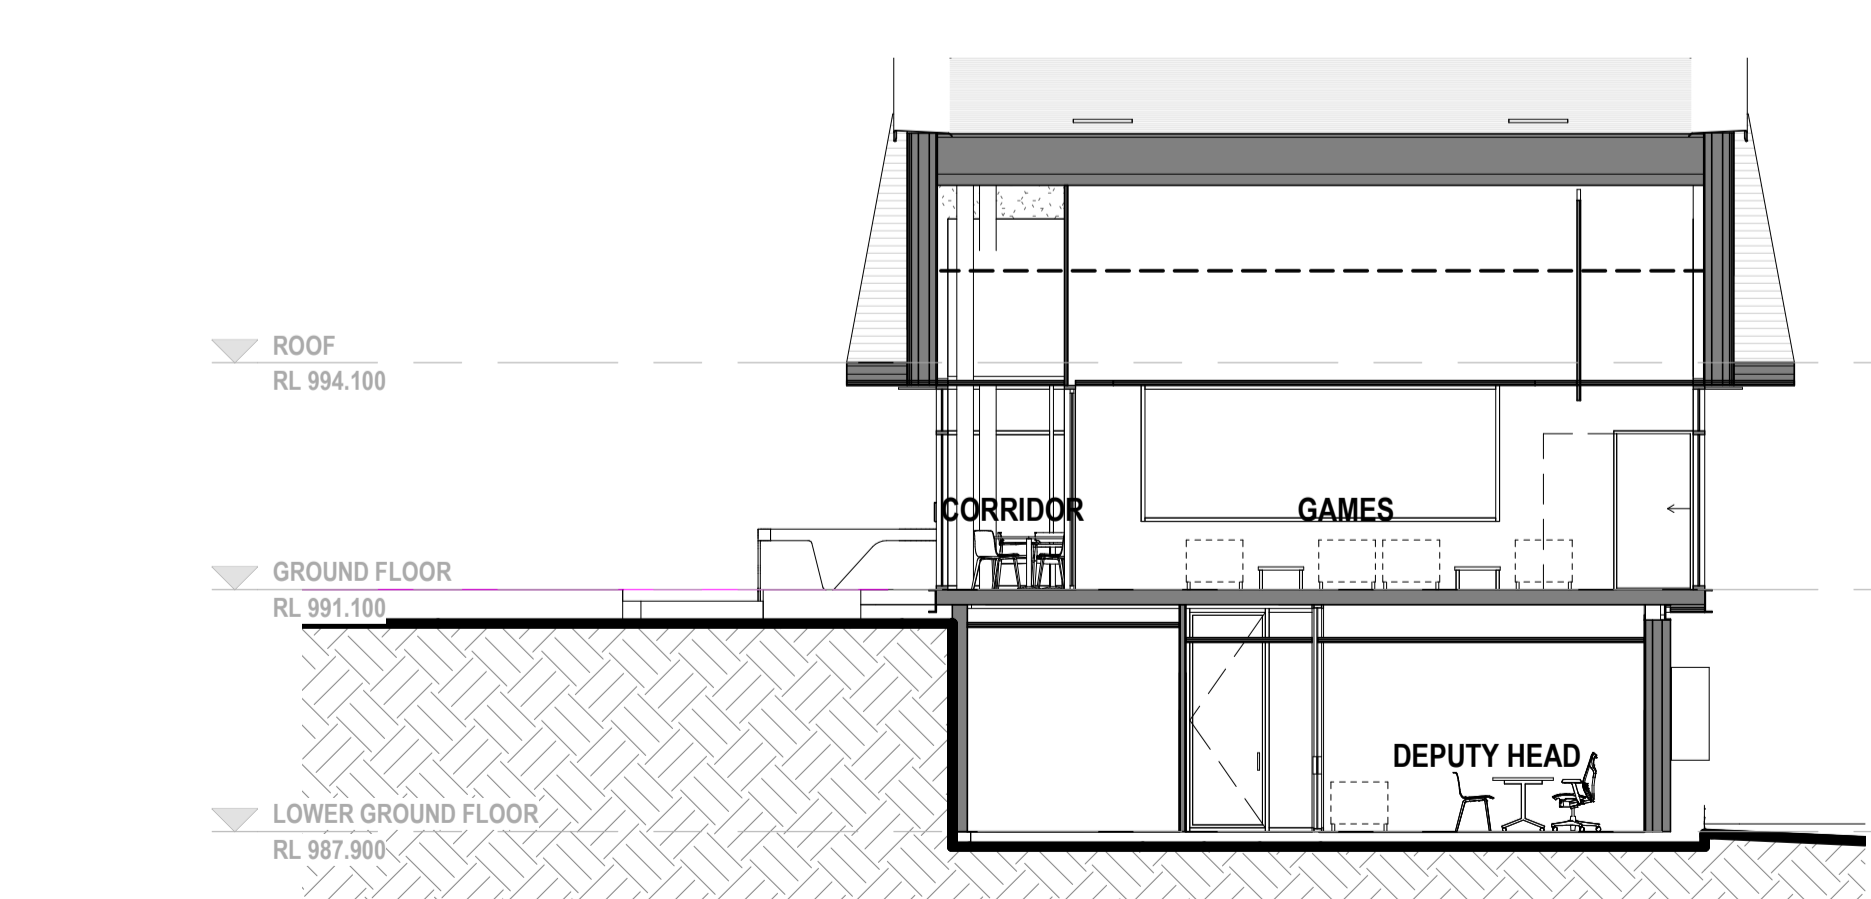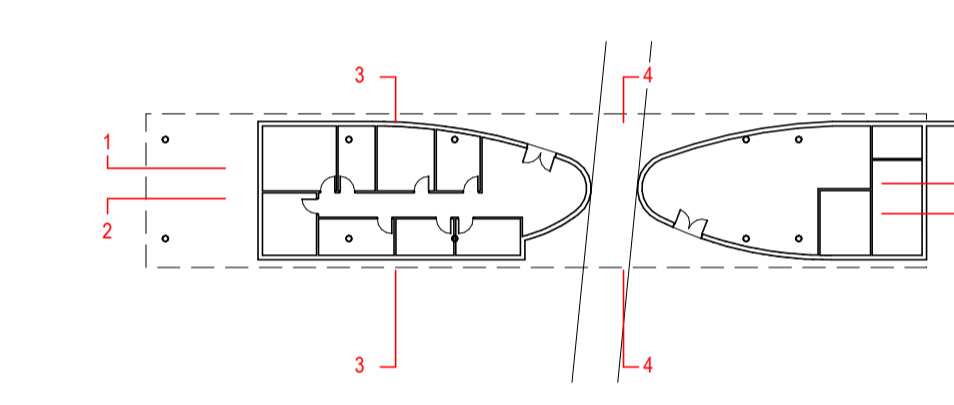

3 HUB SECTION 3
1:100

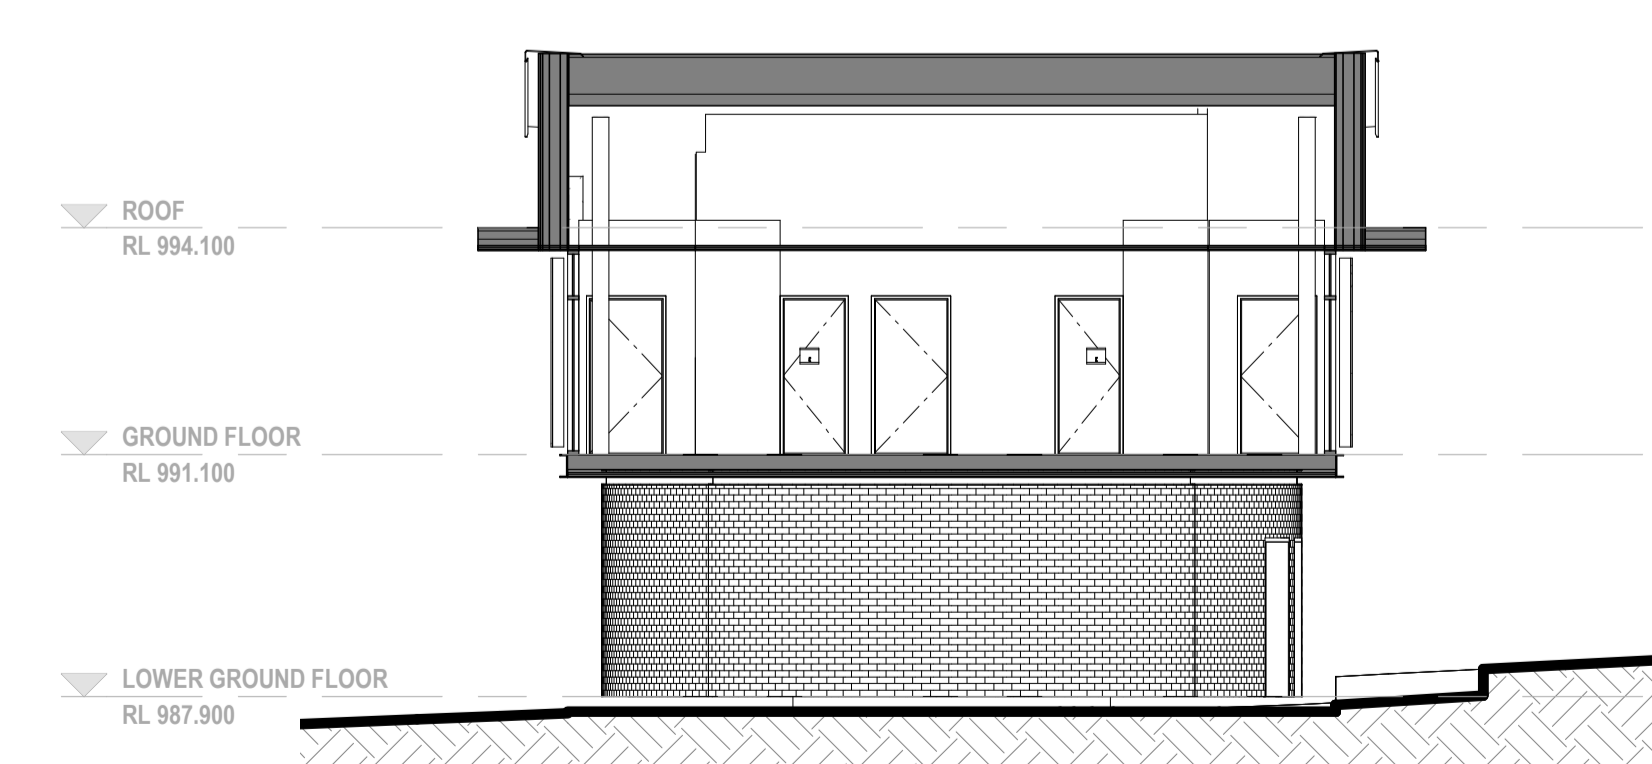

4 HUB SECTION 4
1:100

REV	AMENDMENTS	DATE
B	FOR SSDA APPROVAL	30/07/19
A	FOR SSDA APPROVAL	14/06/19

Billard Leece Partnership
 Level 6, 72-80, Cooper St
 Surry Hills 2010
 NSW, Australia
 T +61 2 8096 4066
 E info@blp.com.au
 www.blp.com.au

CLIENT
UNIVERSITY OF NEW ENGLAND
 PROJECT NAME
NEW WRIGHT BLOCKS - HUB
 BUILDING NAME
HUB
 SHEET NAME
SECTIONS

PROJECT ARCHITECT:	DRAWN BY	SCALE
	Author	As indicated
REGISTRATION NO.	CHECKED BY	REVISION DATE
	Checker	30/07/19
PROJECT NO.	REVISION NO.	REVISION DATE
18035		30/07/19
DRAWING NO.		
DA-H-3001		

B
 DEVELOPMENT APPLICATION

