
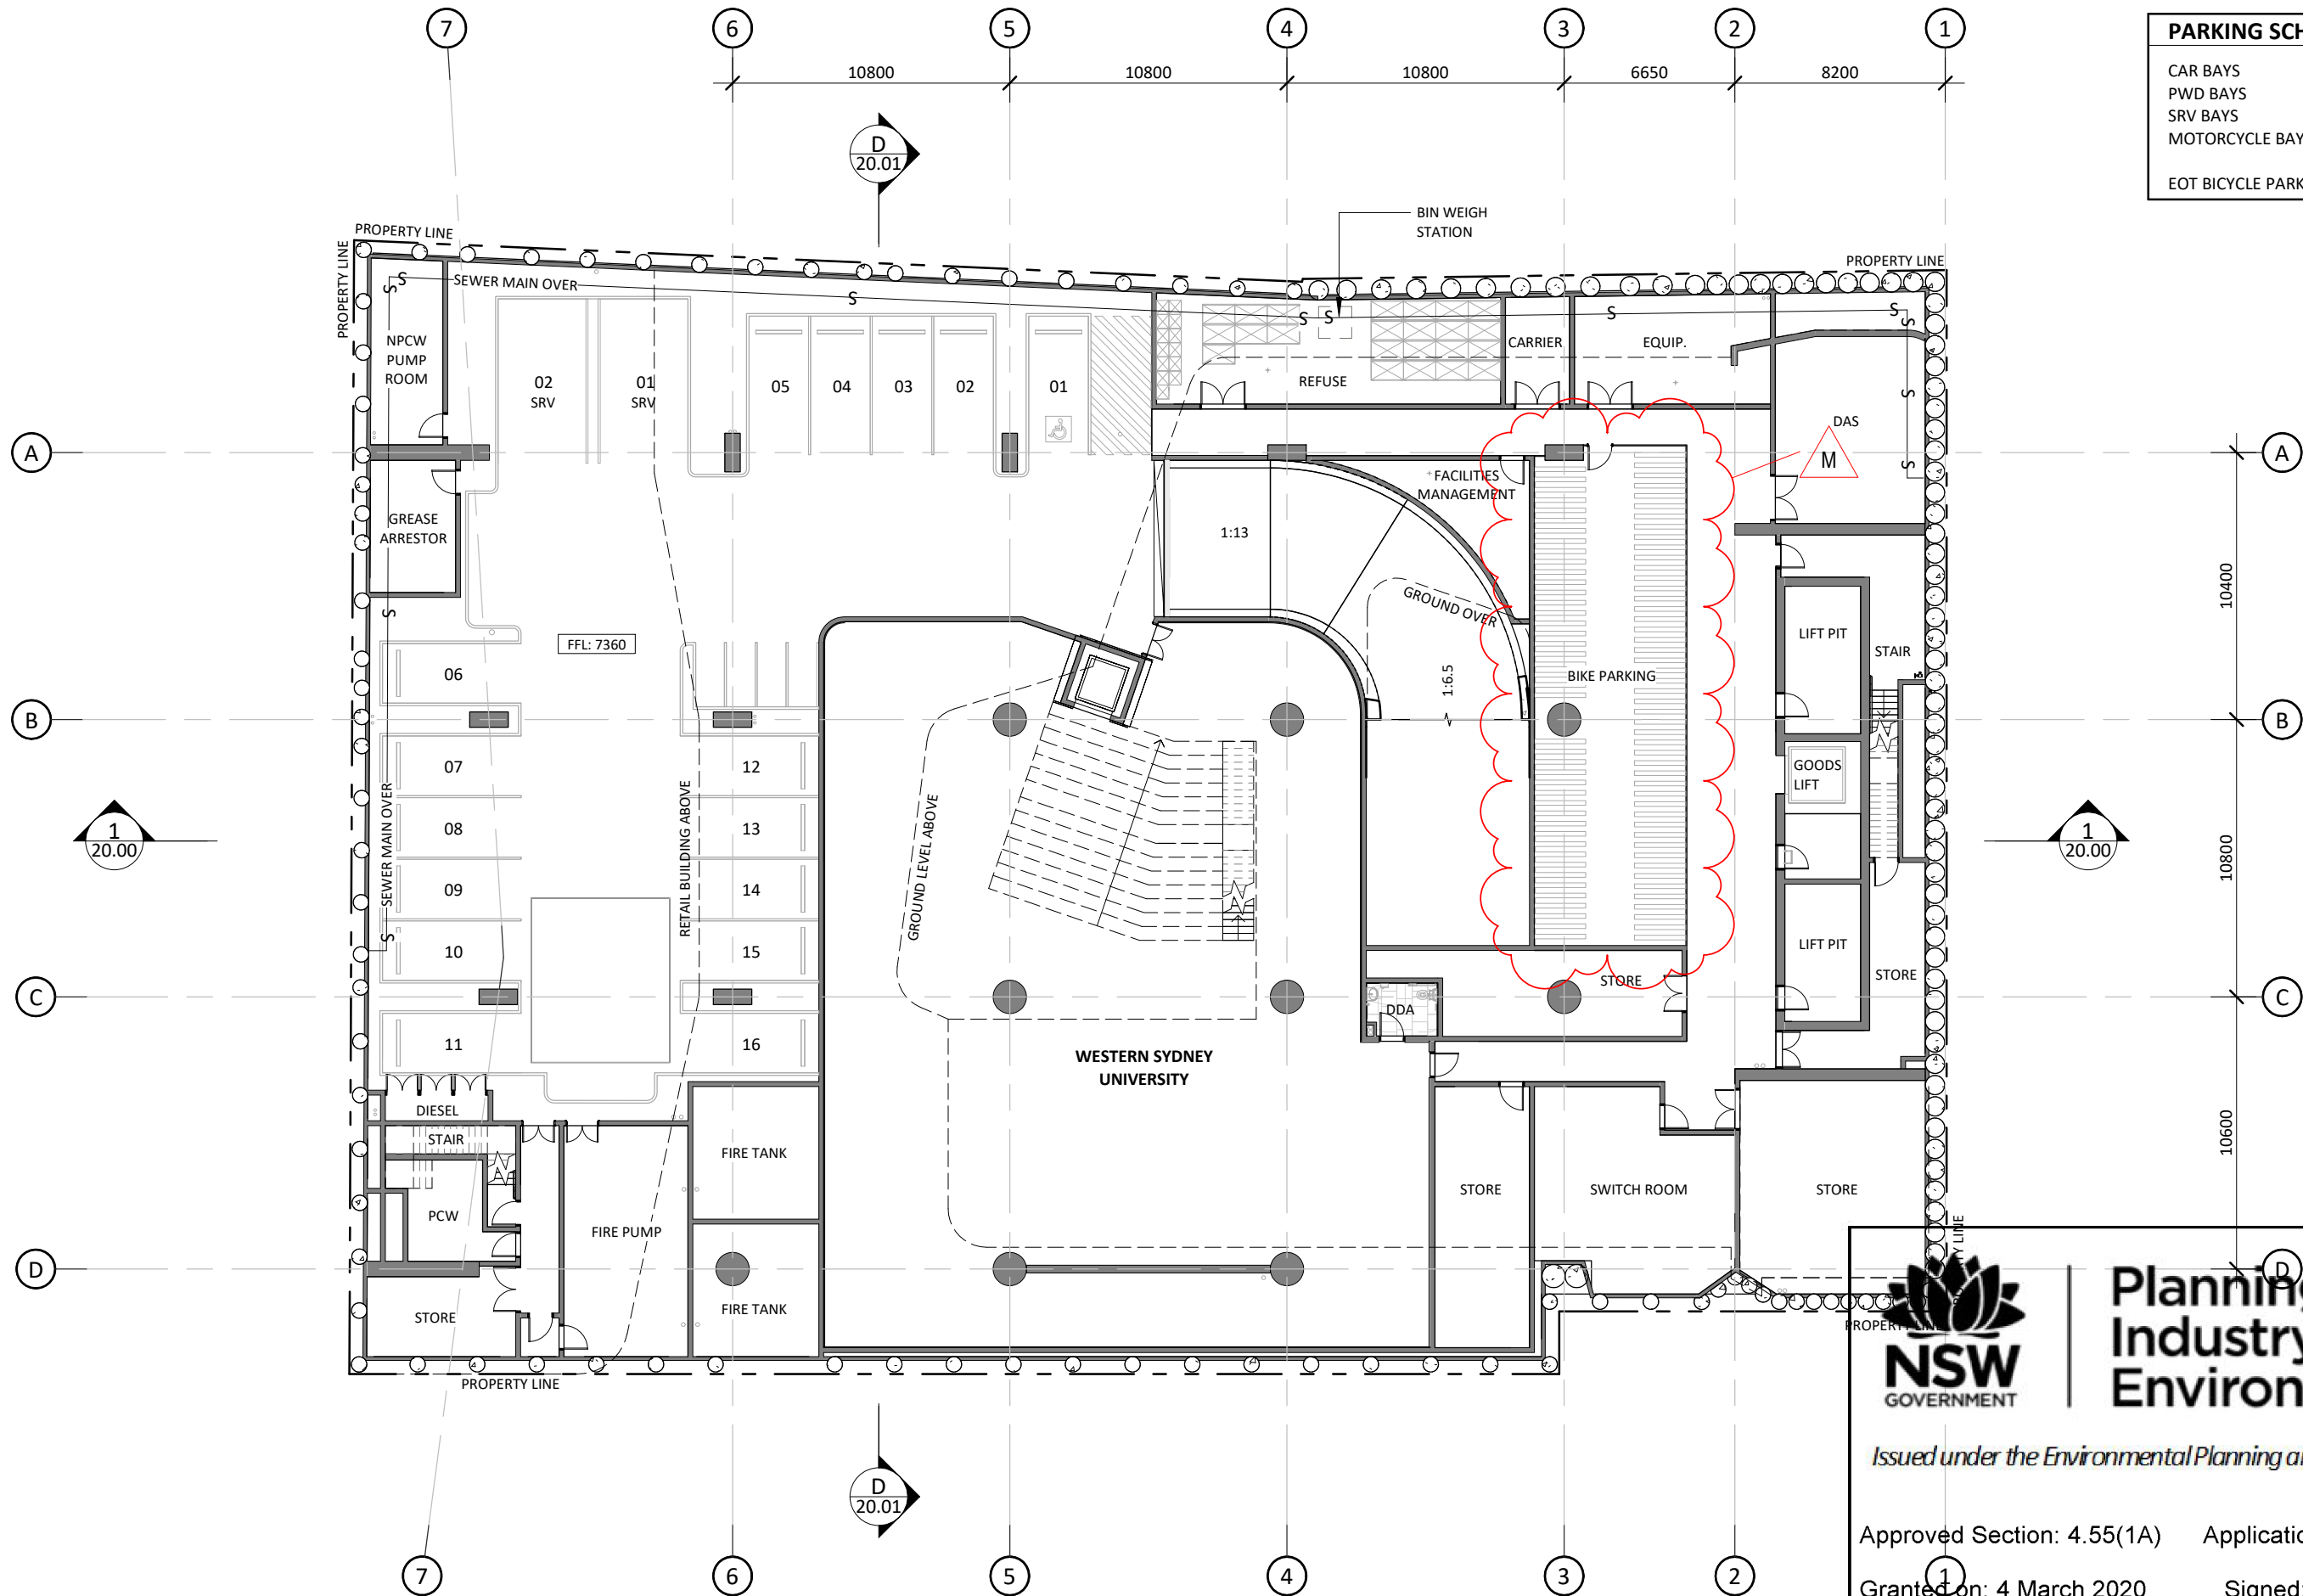


PARKING SCHEDULE	
CAR BAYS	15
PWD BAYS	1
SRV BAYS	2
MOTORCYCLE BAYS	4
EOT BICYCLE PARKING	163

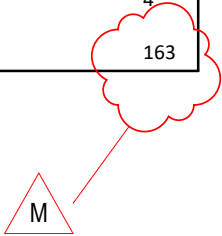

Planning, Industry & Environment

Issued under the Environmental Planning and Assessment Act 1979

Approved Section: 4.55(1A) Application No: SSD-9670-Mod-1

Granted on: 4 March 2020 Signed:

Sheet No: 1 of 1

Rev	Description	Consultant	Date	Issued by
J	Draft RTS	BRT	17.07.19	MD
K	Issue for Jury Review	BRT	31.07.19	MD
L	RtS Submission	BRT	09.08.19	MD
M	Revised Bicycle Parking	BRT	27.11.19	YC

Tzannes + BlighRayner

Suite 5, 15, 2-12 Foveaux St
Surry Hills, NSW, 2010
Sydney, Australia
W: tzannes.com.au
T: 61 2 9319 3744
E: info@blightrayner.com.au

Level 2, 88 Creek St
Brisbane, Qld, 4000
W: blightrayner.com.au
T: 61 7 3905 6500
E: info@blightrayner.com.au

Project Name
Hassall Street

Project Address
2-6 Hassall Street Parramatta NSW 2150

Sheet Name
BASEMENT

©BLIGHT RAYNER ARCHITECTURE PTY LTD ACN 614335956
Use figured dimensions only. Do not scale. Check all dimensions on site prior to fabrication or setout. These designs, drawings and specifications are copyright and must not be used, kept or copied by any means without permission.

Project No.
18032

Date
27.11.19

Drawn by
BRT

Checked by
Checker

SCALE @A3
As indicated

0 2 6

27/11/19 2:46:43 PM