




1 RHI NORTH ELEVATION CONCEPT
1:200

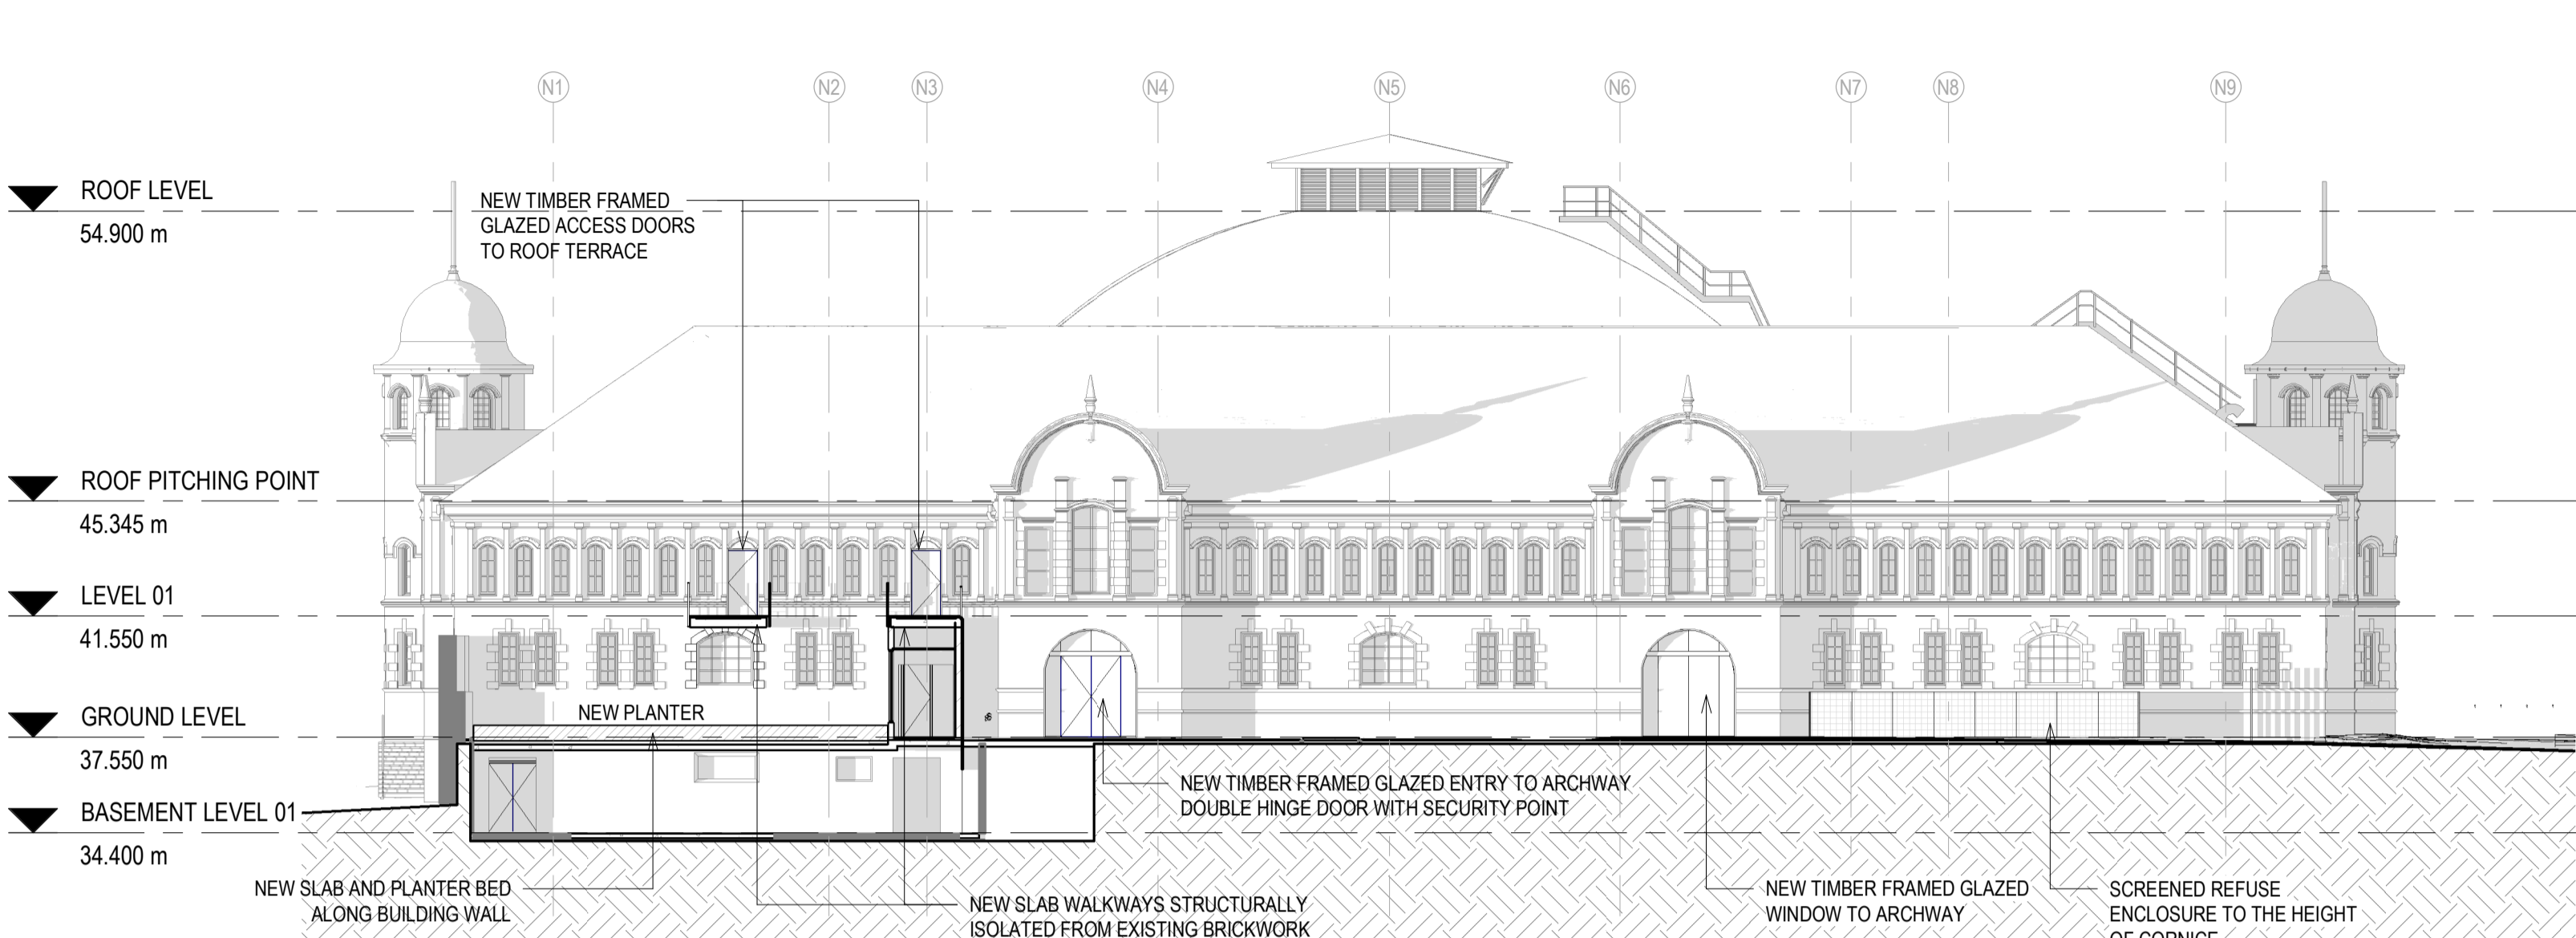

2 RHI SOUTH ELEVATION CONCEPT
1:200

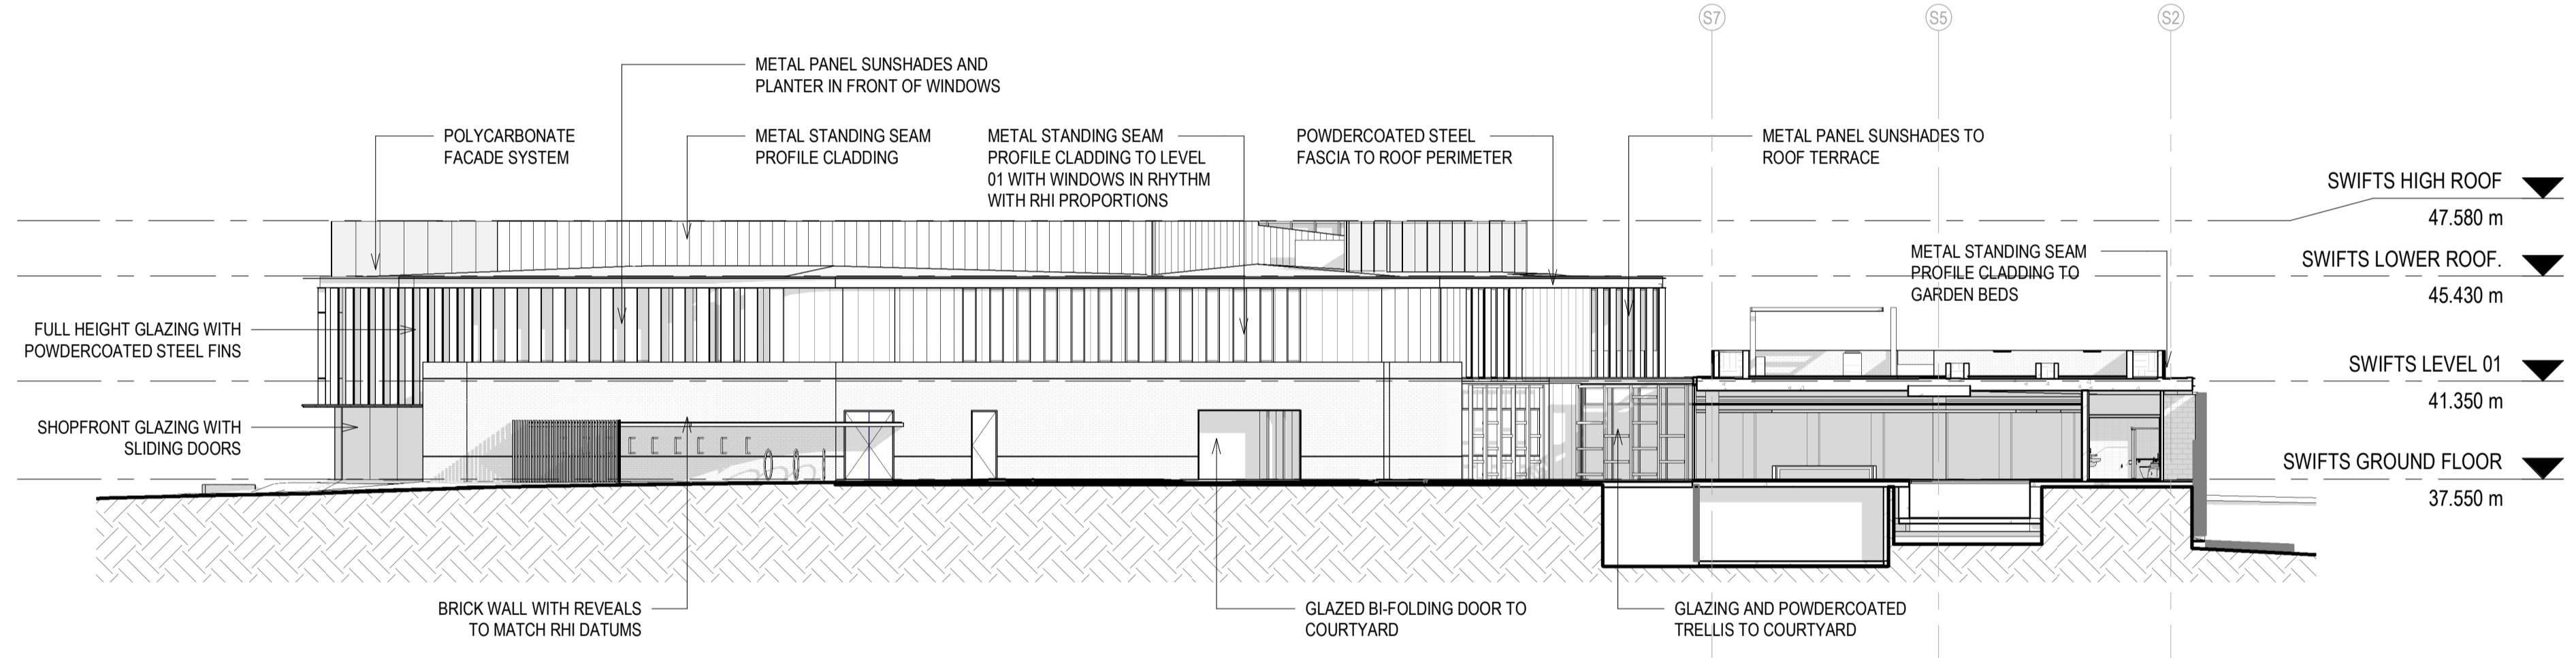

3 SWIFTS TENANCY NORTH ELEVATION CONCEPT
1:200

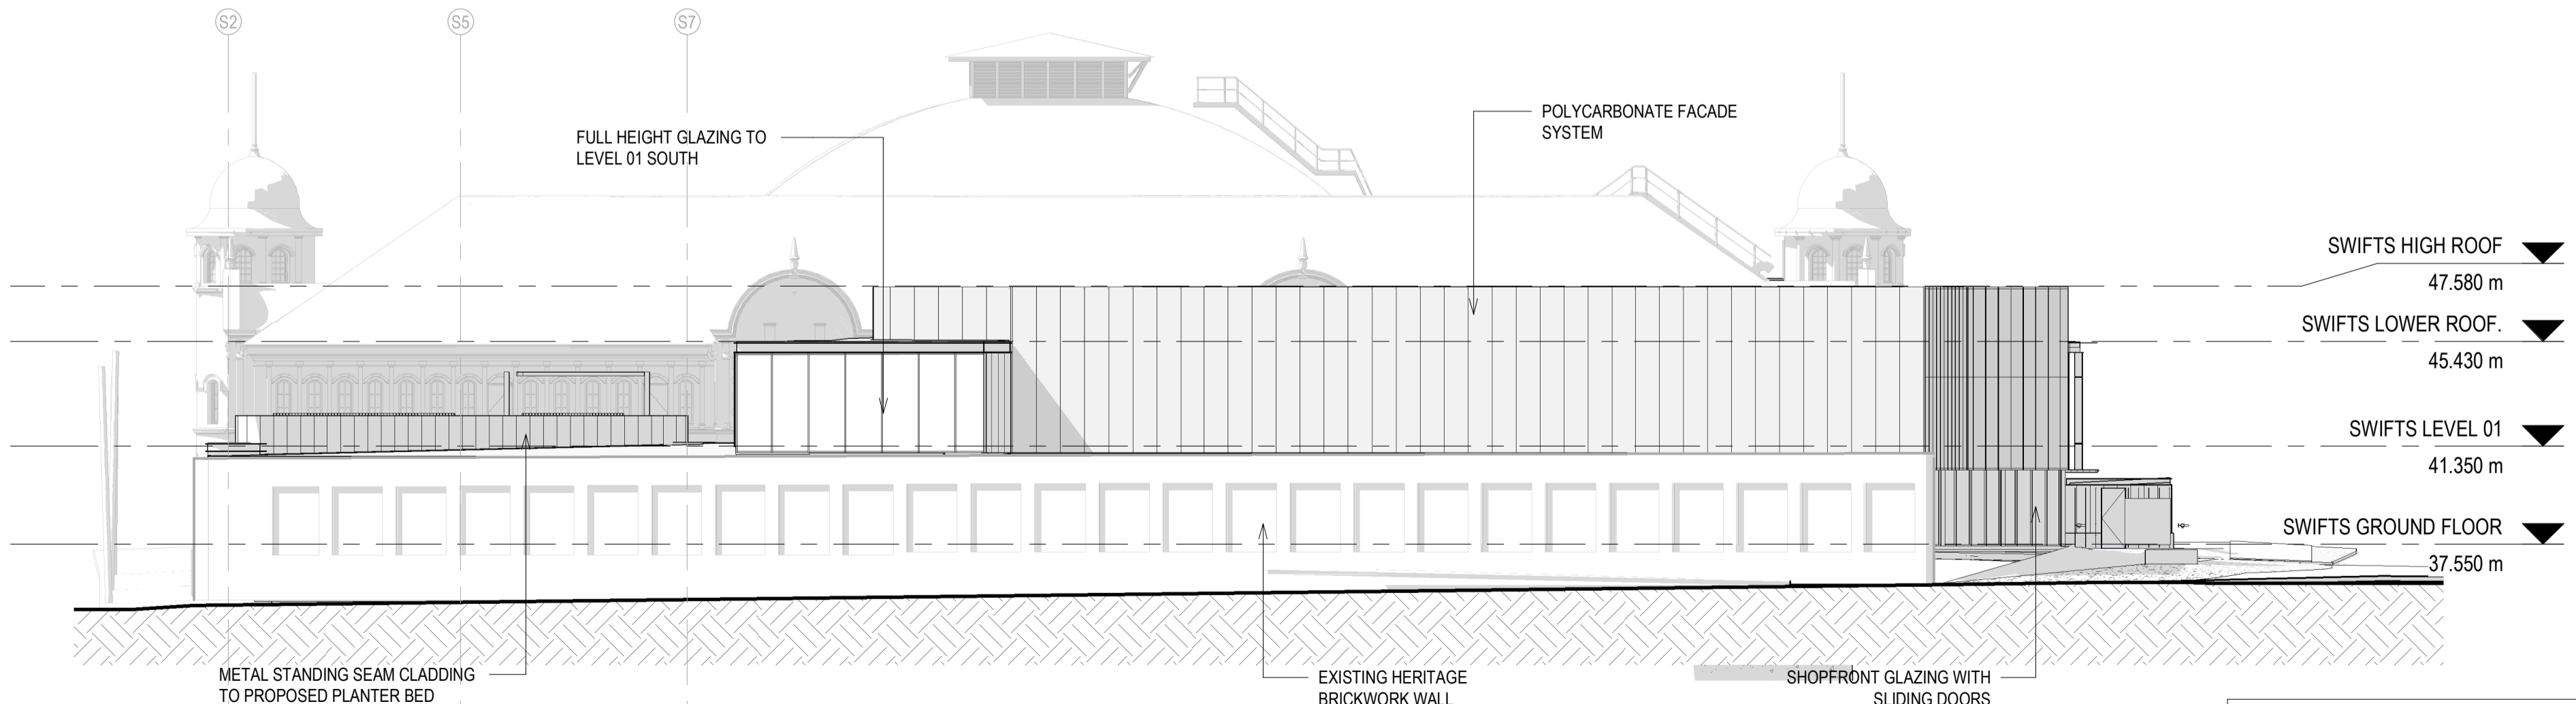

4 SWIFTS TENANCY SOUTH ELEVATION CONCEPT
1:200

FOR CONSTRUCTION CERTIFICATE