


HEAVY EQUIPMENT ACCESS – ENTRY SWEEP PATH  
SCALE 1: 100

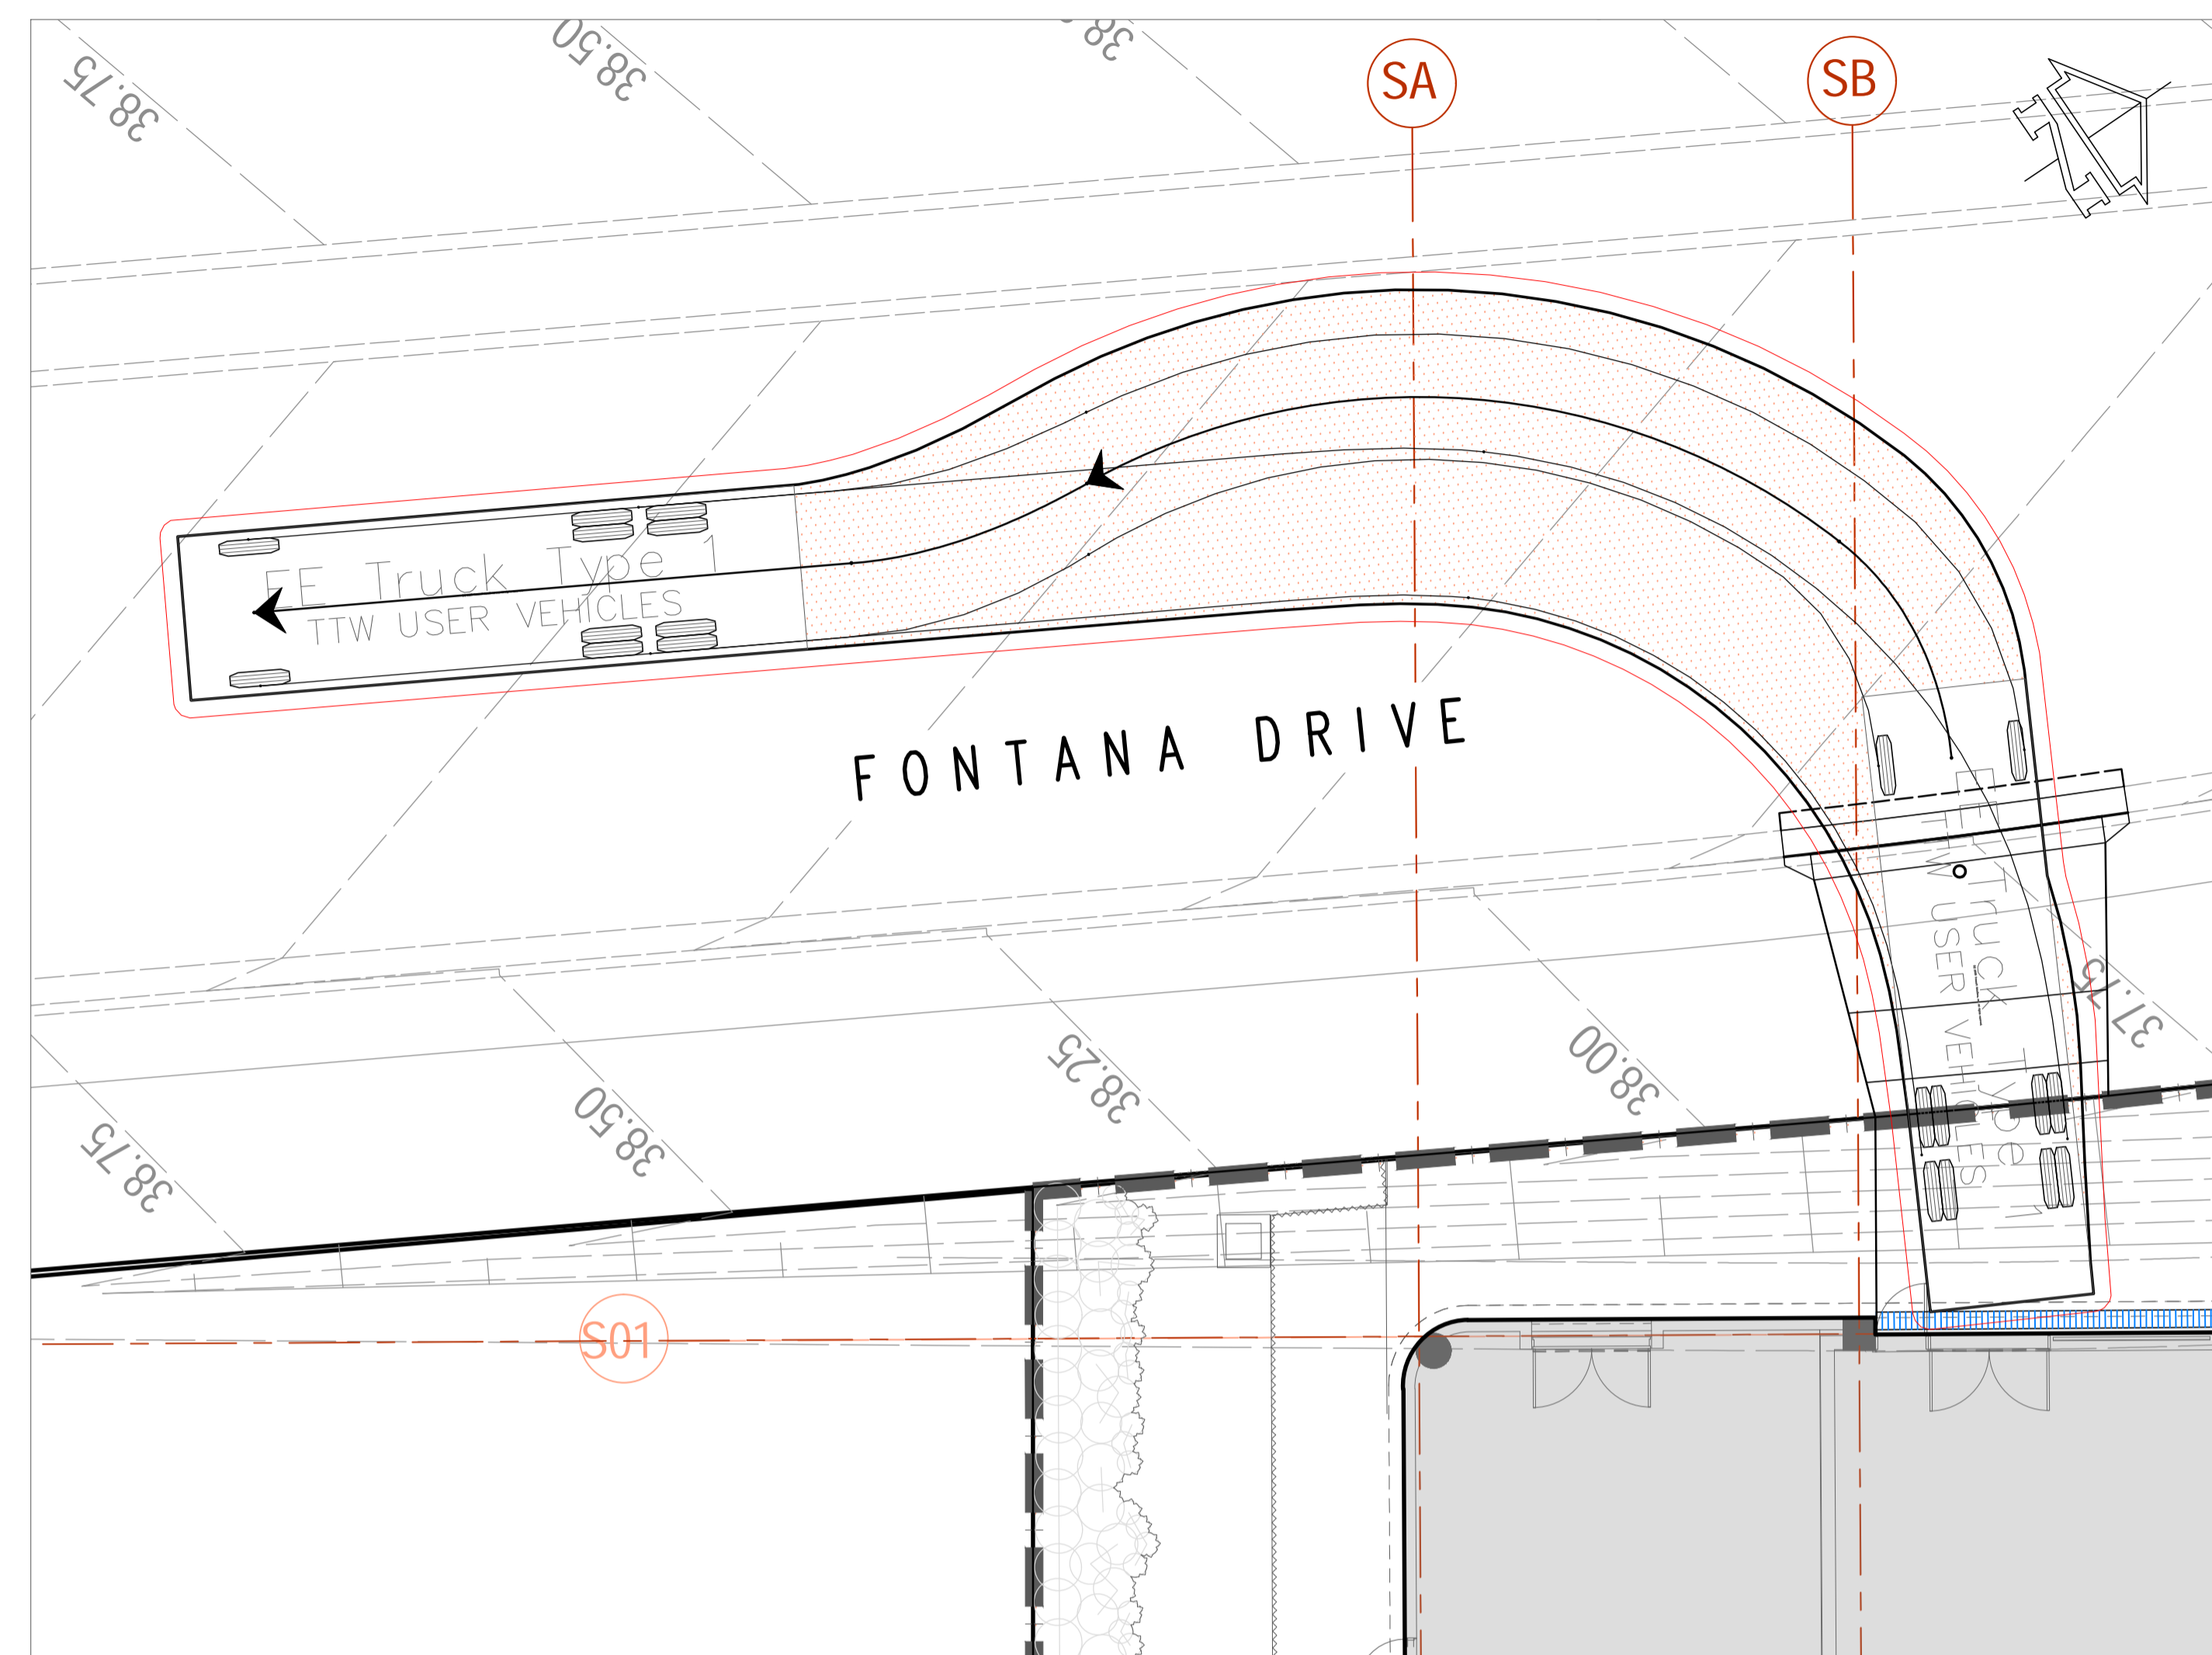

HEAVY EQUIPMENT ACCESS – EXIT SWEEP PATH  
SCALE 1: 100


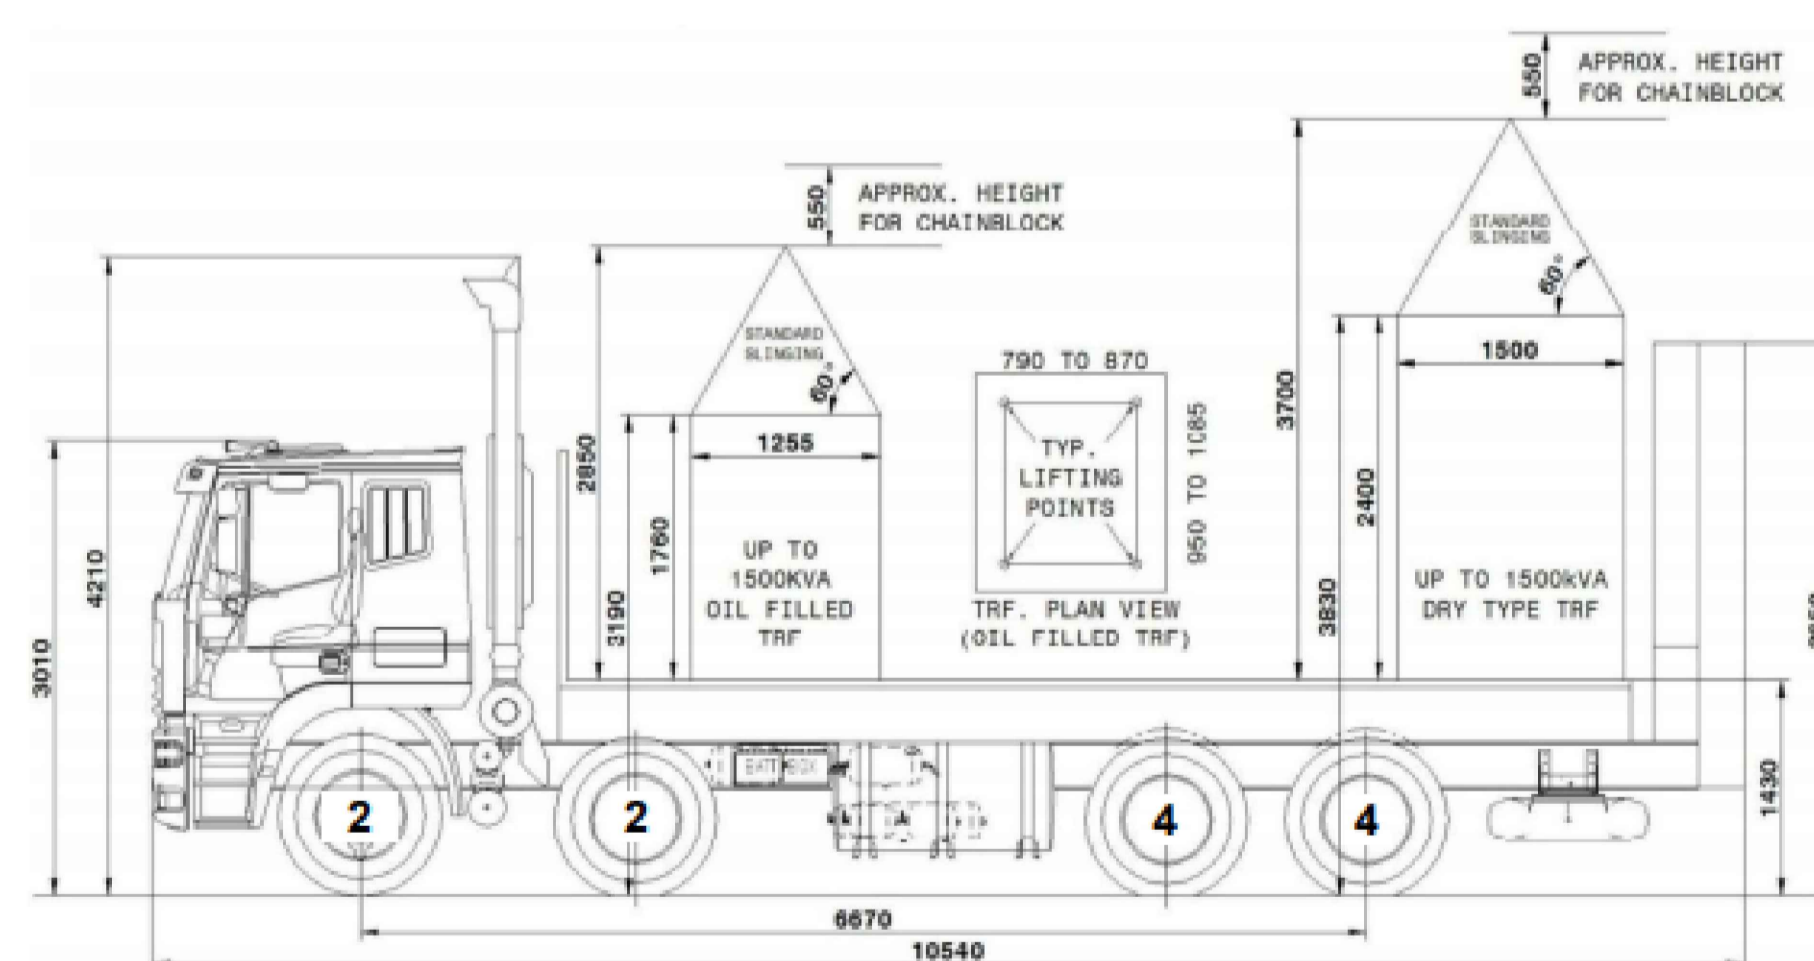


Figure 33 - Truck detail -Type 1

TO BE READ IN CONJUNCTION WITH HILLS SHIRE COUNCIL DRIVEWAY SPECIFICATION, TTW CIVIL SPECIFICATION AND ALL STANDARDS AND GUIDELINES AS NOTED

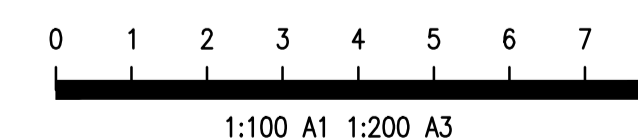

**PRELIMINARY**

PathName: C:\30\map - USER: darcum - Plot File Created: Sep 09, 2020 - 2:13pm

A1 ..... 2 1 2 3 4 5 6 7 8 9 10

Rev	Description	Eng	Draft	Date	Rev	Description	Eng	Draft	Date	Rev	Description	Eng	Draft	Date
P1	PRELIMINARY	DM	SH	09.09.20										

Architect

Telephone +61 7 3852 2525  
Facsimile +61 7 3852 2544  
www.bvm.com.au

Civil Engineer

612 9439 7288 | 48 Chandos Street St Leonards NSW 2065

Project

SANTA SOPHIA CATHOLIC COLLEGE  
THE GABLES TOWN CENTRE

Sheet Subject

FONTANA DRIVE DRIVEWAY VEHICLE SWEEP PATH

Scale: A1 1:100, 1:200  
Drawn: DM  
Authorised:

Job No: 181896  
Drawing No: C430  
Revision: P1

Plot File Created: Sep 09, 2020 - 2:13pm