

Architectural Plans

COX Architecture


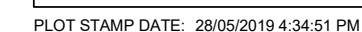



RED NUMBERING DENOTES BUILDINGS
APPROVED TO BE DEMOLISHED


[illegible]

A11.01	
--------	---

Cogn Architecture Pty Ltd ACN 002 535 072

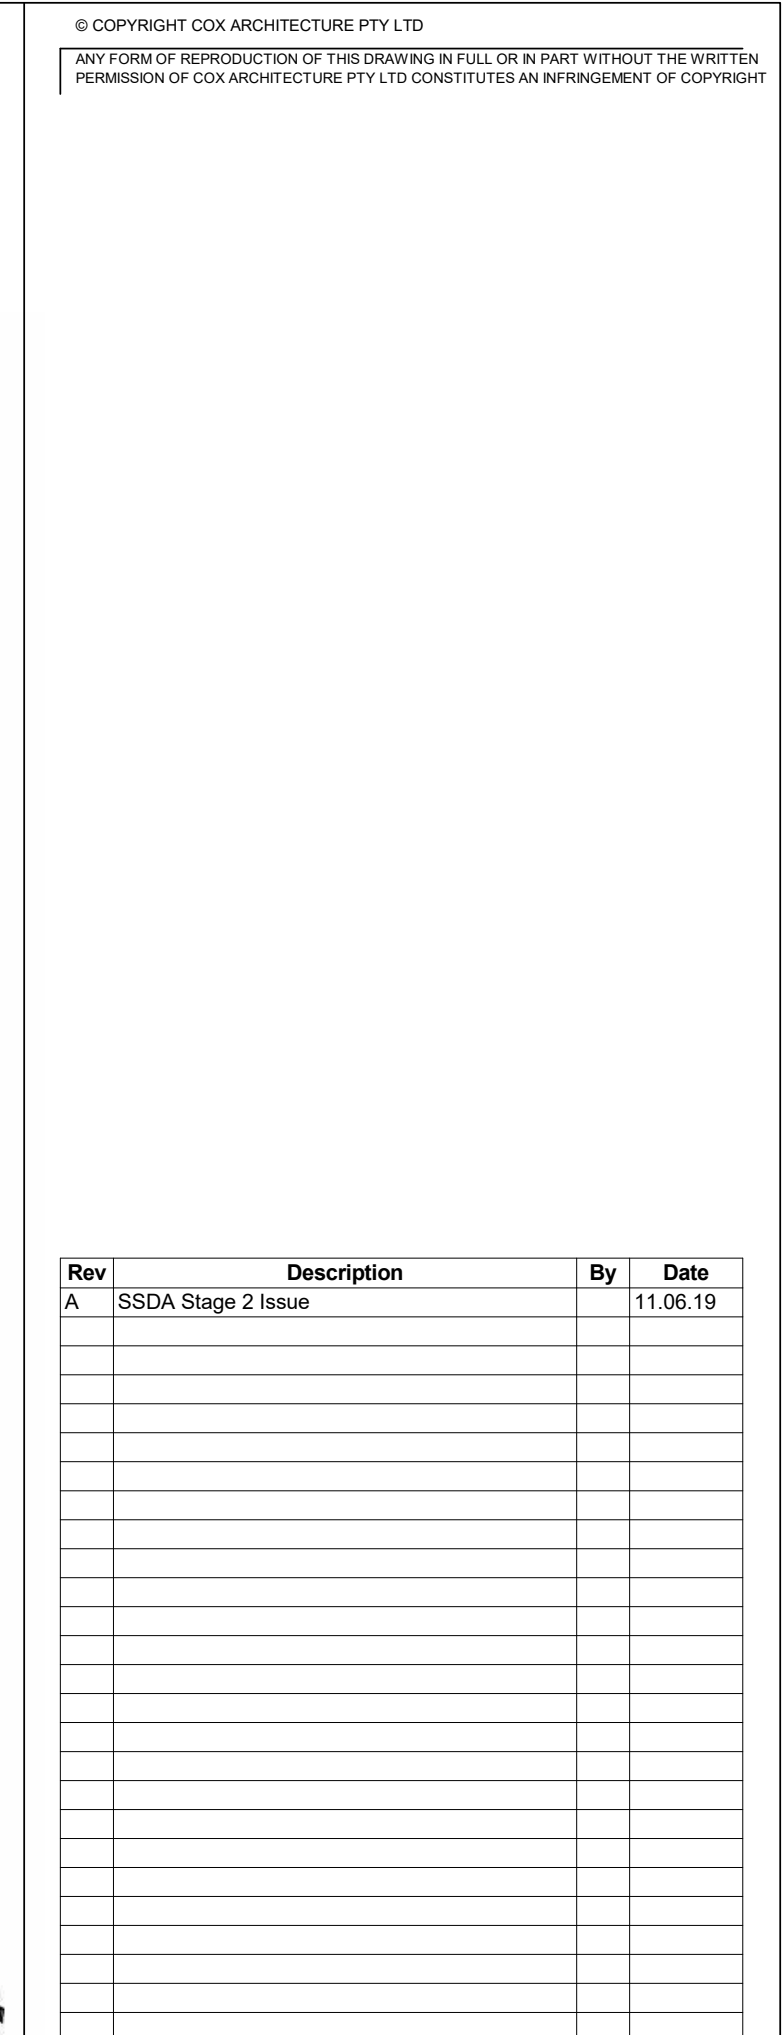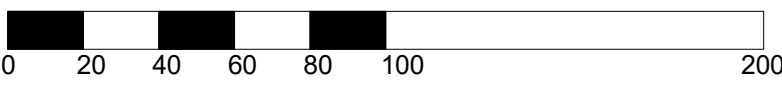

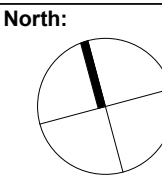Client	
INSW	
Project No.	
218018.00	
Project	
SYDNEY FOOTBALL STADIUM Enter address here	
Drawing Title	
LOCATION PLAN	
Document Control Status:	
Project Status	
As Issued (9/4/07)	Drawn: Author
Co-ordinated: Checker	Scale: As indicated B-A0
Project Architect: Designer	Date: 11.06.11
Project Director: Approver	Revision: A
Drawing Number:	North: 
A11.02	

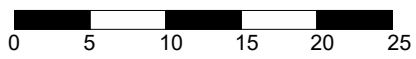

COX ASPECT Studios®

Client

INSW

Project

**SYDNEY FOOTBALL
STADIUM**

Enter address here

Document Control Status:

Cos Architecture Pty Ltd ACN 002 535 891