




BASED ON PROPOSED SITE PLAN
PREPARED BY BECA, DATED MARCH
2019 (REF: 2440823-ar-0501-a)
AND AMENDED BY GHD TO RELOCATE
LPG STATION, ADJUST COVERED
HOLDING BAYS AND INTERNAL ROAD
ALIGNMENTS AND REMOVE
TRANSFER STATION.

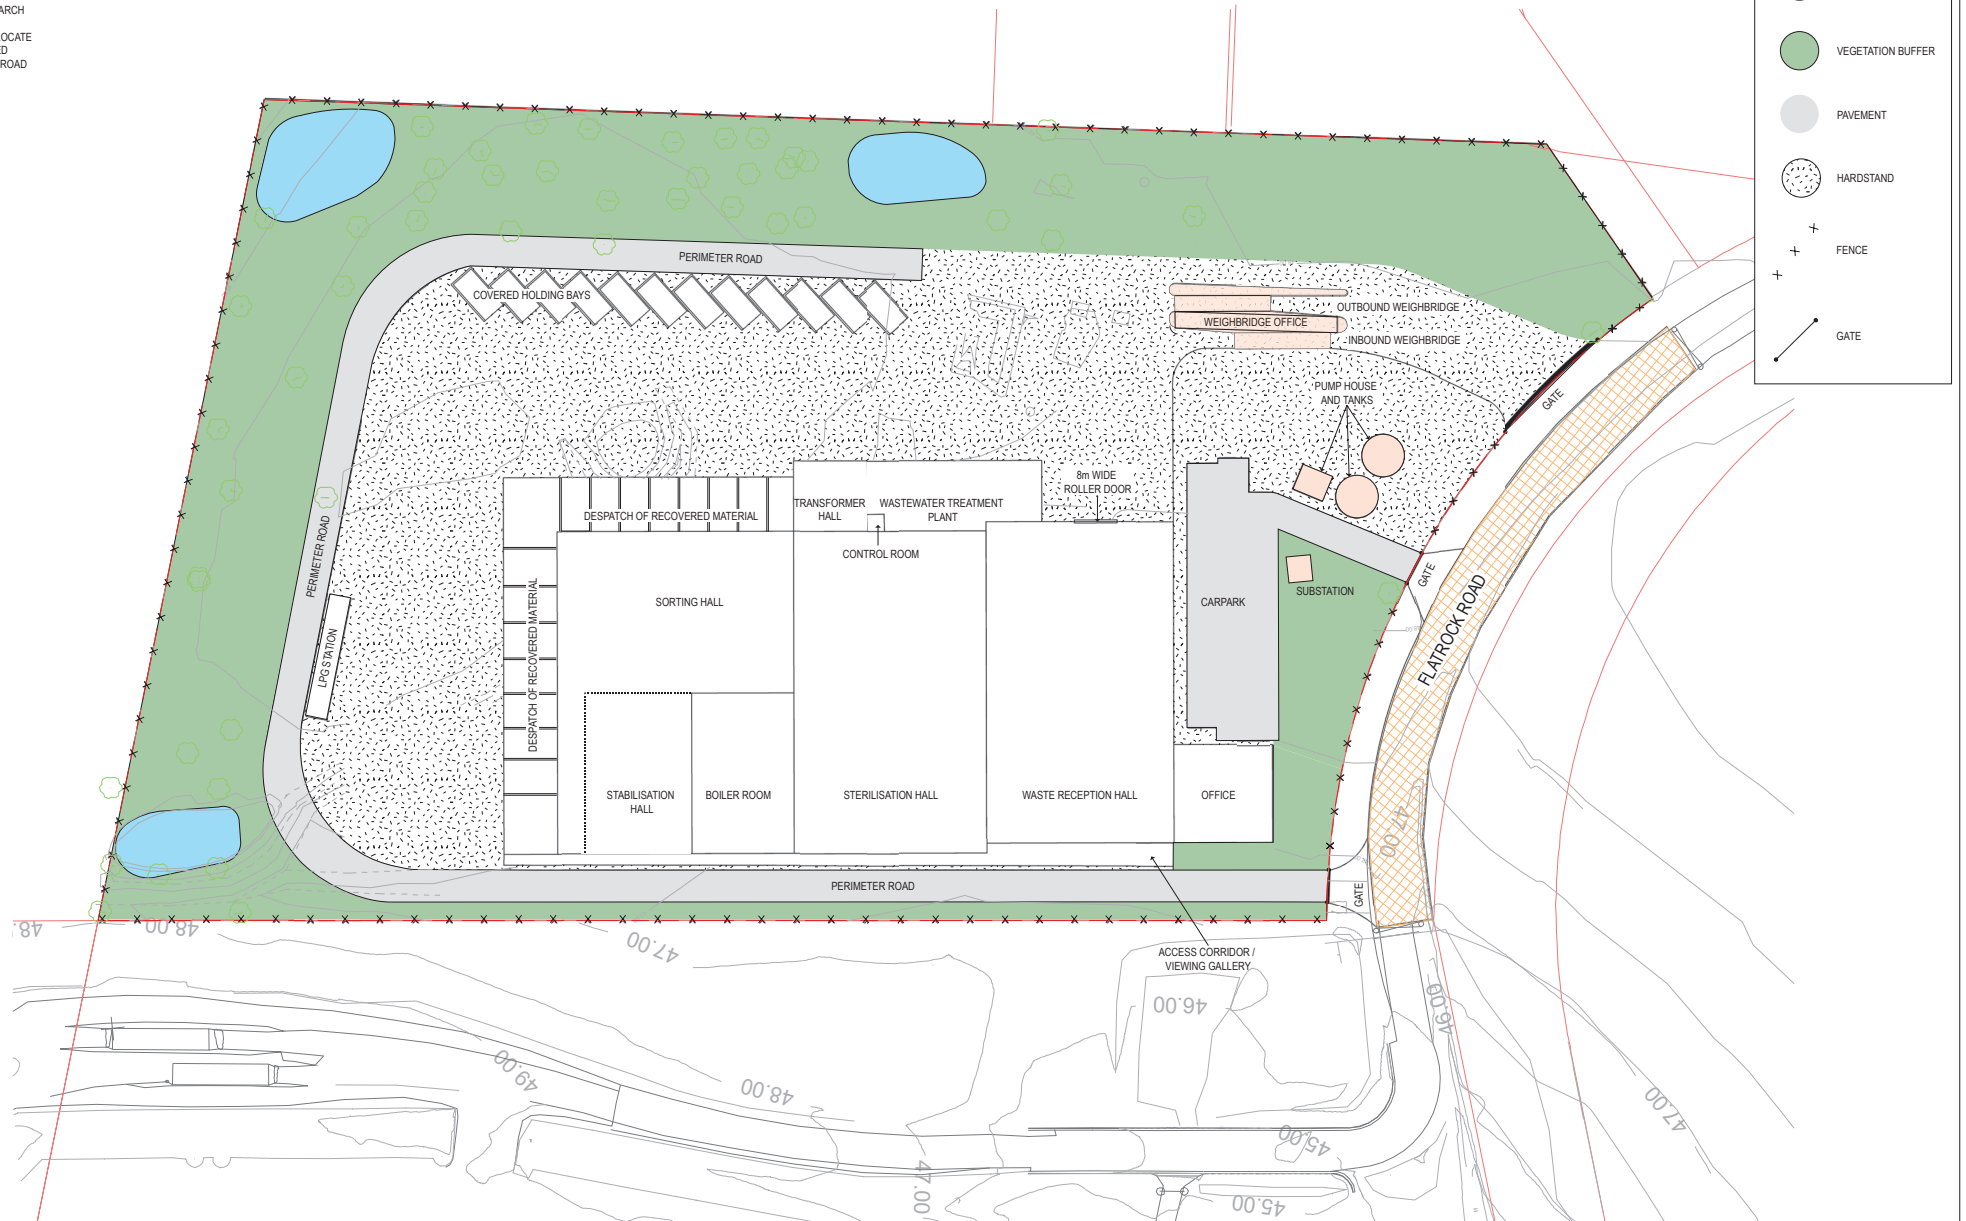

Bioelektra Australia Pty Ltd
West Nowra Resource Recovery Park Stage 2


Site Plan

Job Number 12536311
Revision A
Date December 2020

Figure 01

Level 15, 133 Castlereagh Street, Sydney NSW 2000 Australia T 61 2 9239 7100 F 61 2 9239 7199 E sydmall@ghd.com W www.ghd.com

1. BASED ON PROPOSED FLOOR PLAN
PREPARED BY BECA, DATED MARCH
2019 (REF: 2440823-ar-3101-a)
AND AMENDED BY GHD TO RELOCATE
LPG STATION, ADJUST COVERED
HOLDING BAYS AND INTERNAL ROAD
ALIGNMENTS AND REMOVE
TRANSFER STATION.

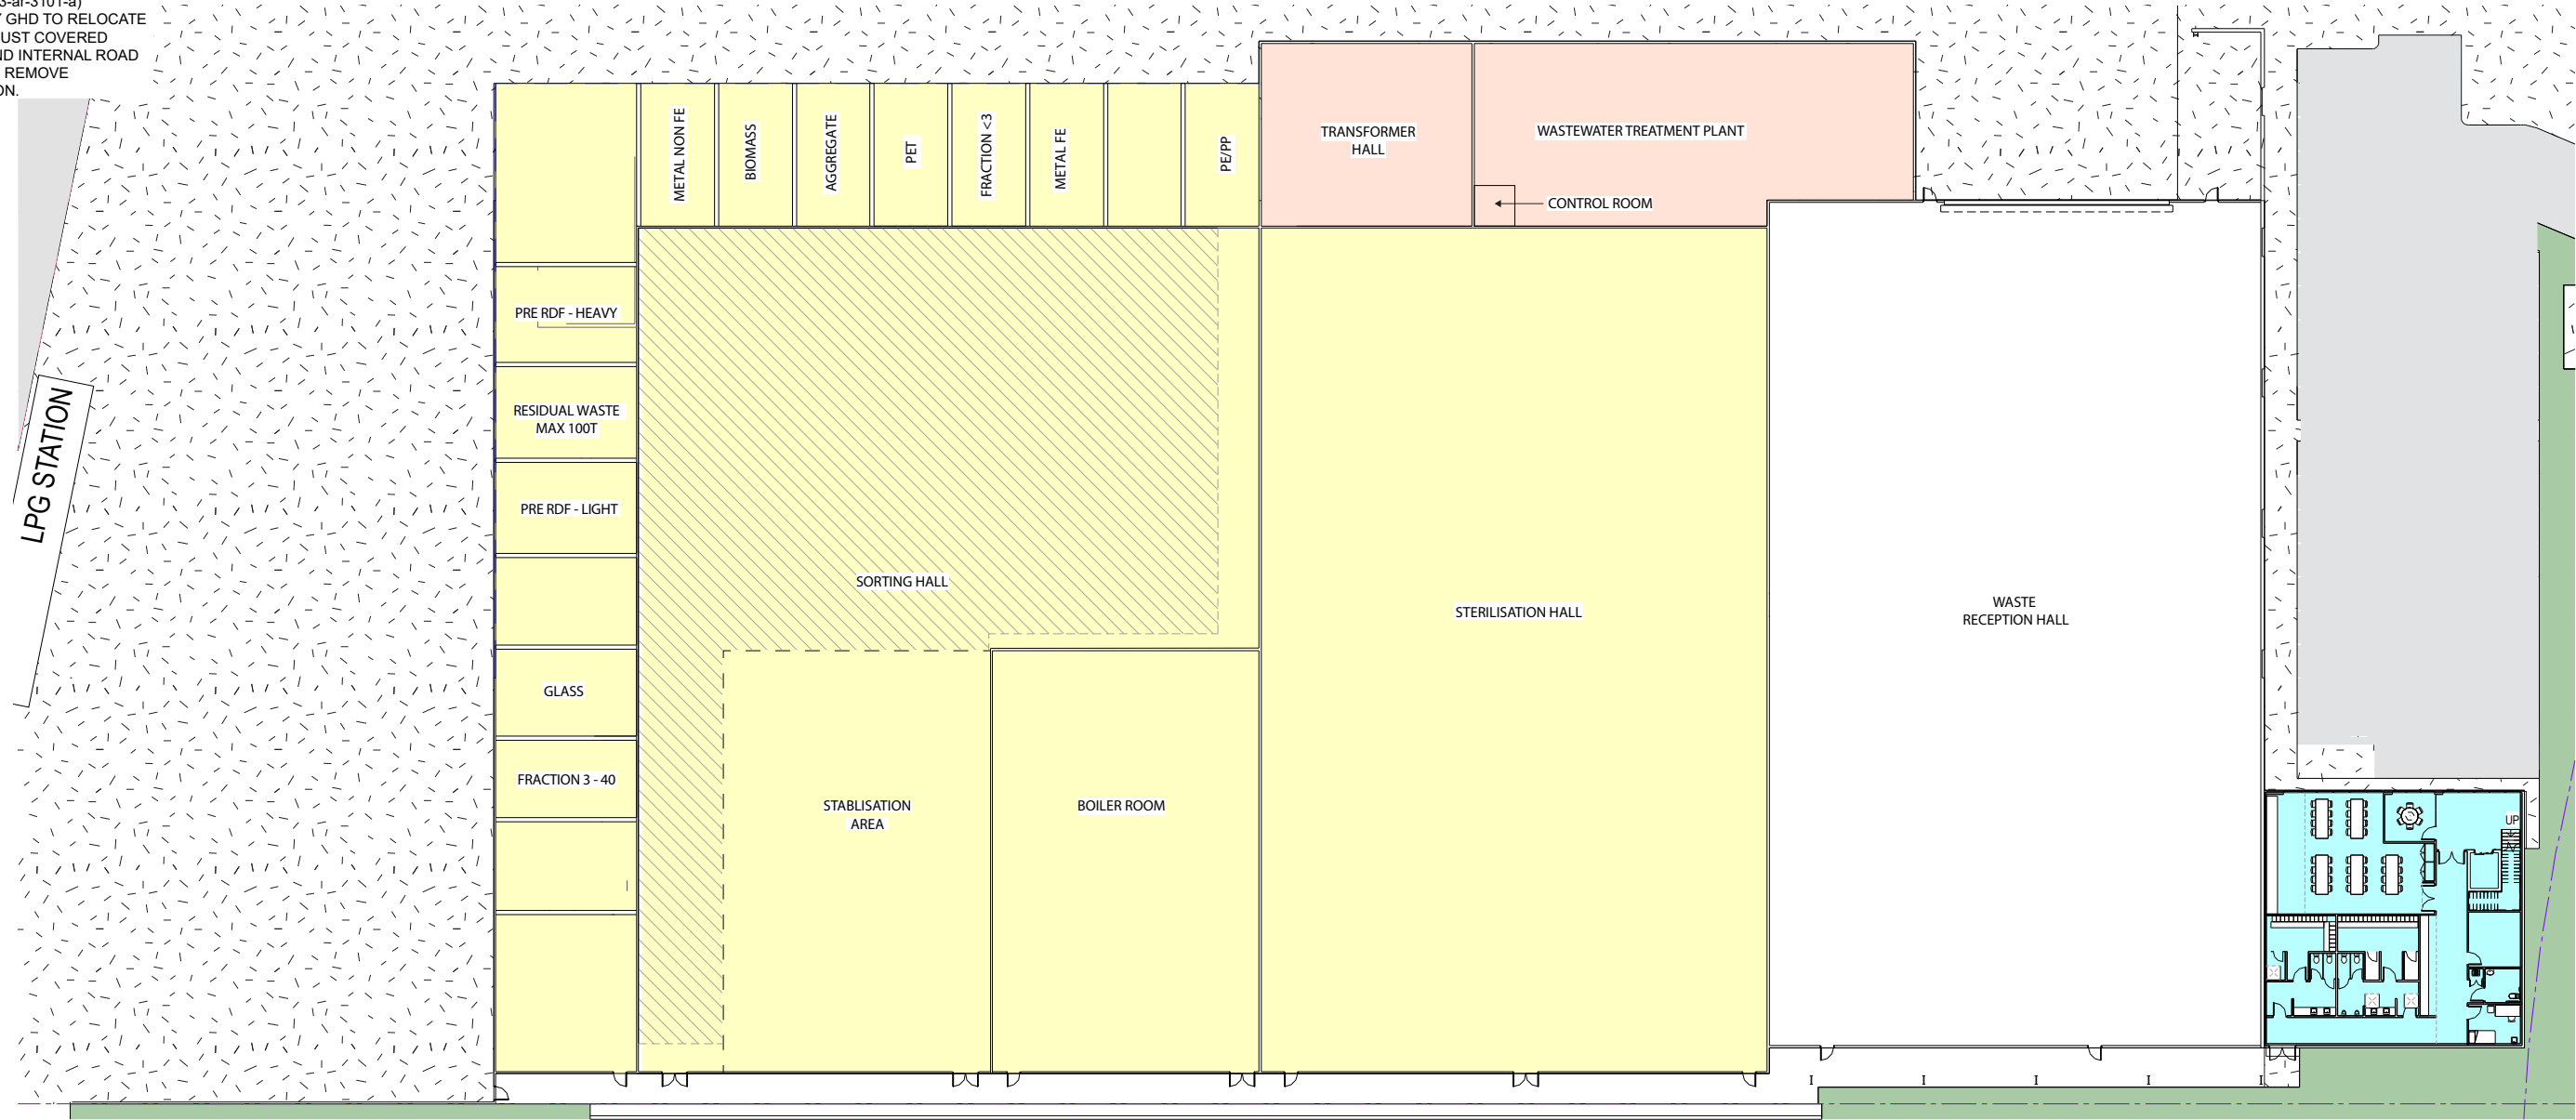

1 PROPOSED GROUND FLOOR PLAN
1: 250



2 PROPOSED FIRST FLOOR PLAN
1: 250




Bioelektra Australia Pty Ltd
West Nowra Resource Recovery Park Stage 2

Floor plans


Job Number 12536311
Revision A
Date December 2020

Figure 02


1. BASED ON PROPOSED ELEVATIONS
PREPARED BY BECA, DATED MARCH
2019 (REF: A440823-ar-5101-a)
AND AMENDED BY GHD TO RELOCATE
LPG STATION, ADJUST COVERED
HOLDING BAYS AND INTERNAL ROAD
ALIGNMENTS AND REMOVE
TRANSFER STATION.

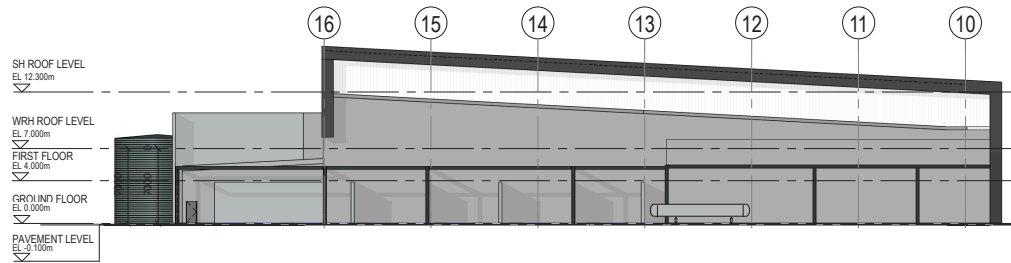


1 PROPOSED NORTH ELEVATION
1 : 250

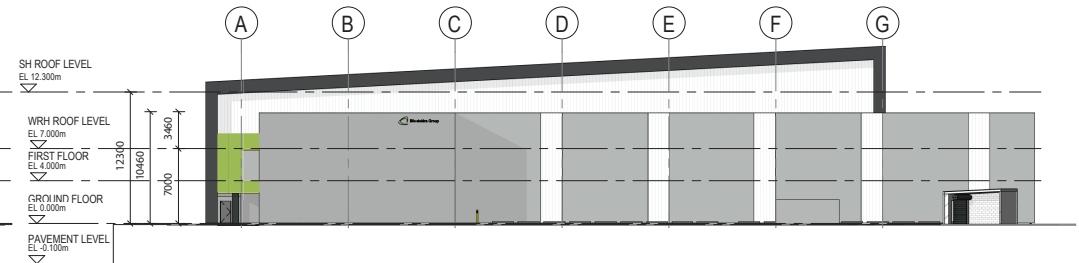

2 PROPOSED SOUTH ELEVATION
1 : 250

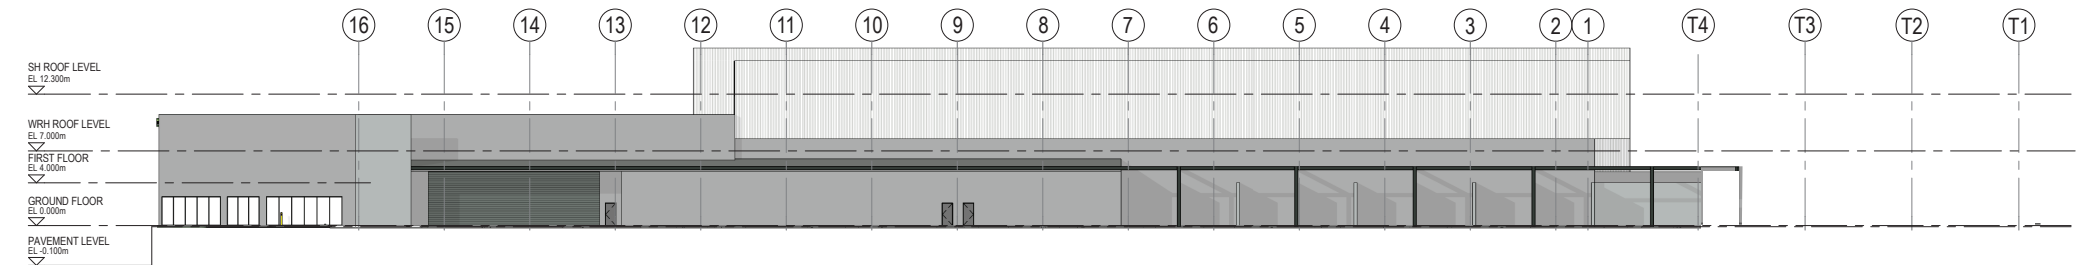

3 PROPOSED EAST ELEVATION
1 : 250

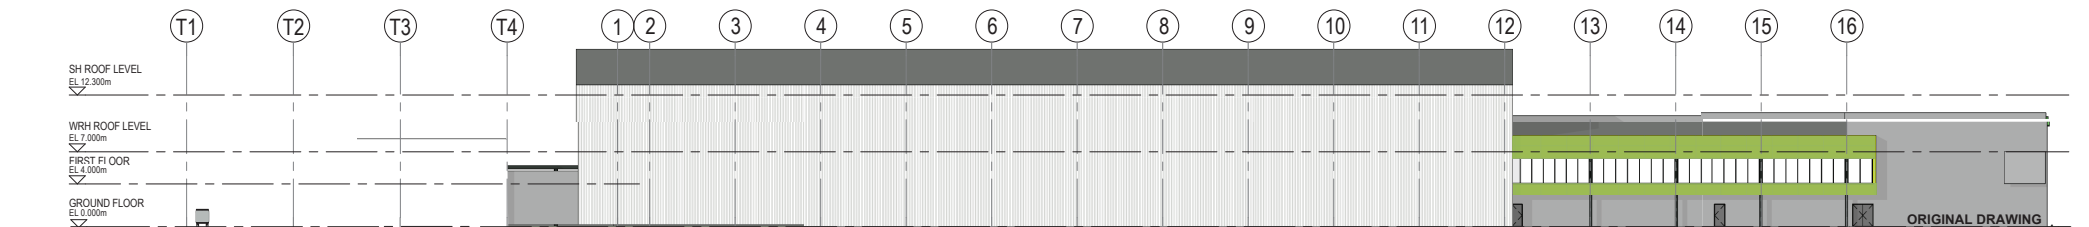

4 PROPOSED WEST ELEVATION
1 : 250



Bioelektra Australia Pty Ltd
West Nowra Resource Recovery Park Stage 2

Elevations

Job Number 12536311
Revision A
Date December 2020

Figure 03