



# SECTION 138 ROADS ACT APPLICATION ROSEVILLE COLLEGE-RECREATION AVENUE INFRASTRUCTURE WORKS

[illegible]

Architect  
**STUDIO GA**  
LEVEL 3, 425-429 PACIFIC HIGHWAY CROWS NEST 2069

**TaylorThomsonWhitting**  
Consulting Engineers  
48 Chandos Street St.Leonards NSW 2065  
T: +61 2 9439 7288 F: +61 2 9439 3146 [ttwsyd@ttw.com.au](mailto:ttwsyd@ttw.com.au)  
Taylor Thomson Whitting (NSW) Pty Ltd A.C.N. 113 578 377

Project





ROSEVILLE COLLEGE  
REPLACEMENT HARDCOURTS  
AND BASEMENT CAR PARK  
FACILITY

Sheet Subject


**SITeworks AND  
STORMwater PLAN  
SHEET 2**

|                                          |            |            |
|------------------------------------------|------------|------------|
| Scale : A1                               | Drawn      | Authorised |
| 1:100                                    | AS         |            |
| Job No                                   | Drawing No | Revision   |
| 151755                                   | SKC06      | P1         |
| Plot File Created: Oct 30, 2017 - 4:58pm |            |            |



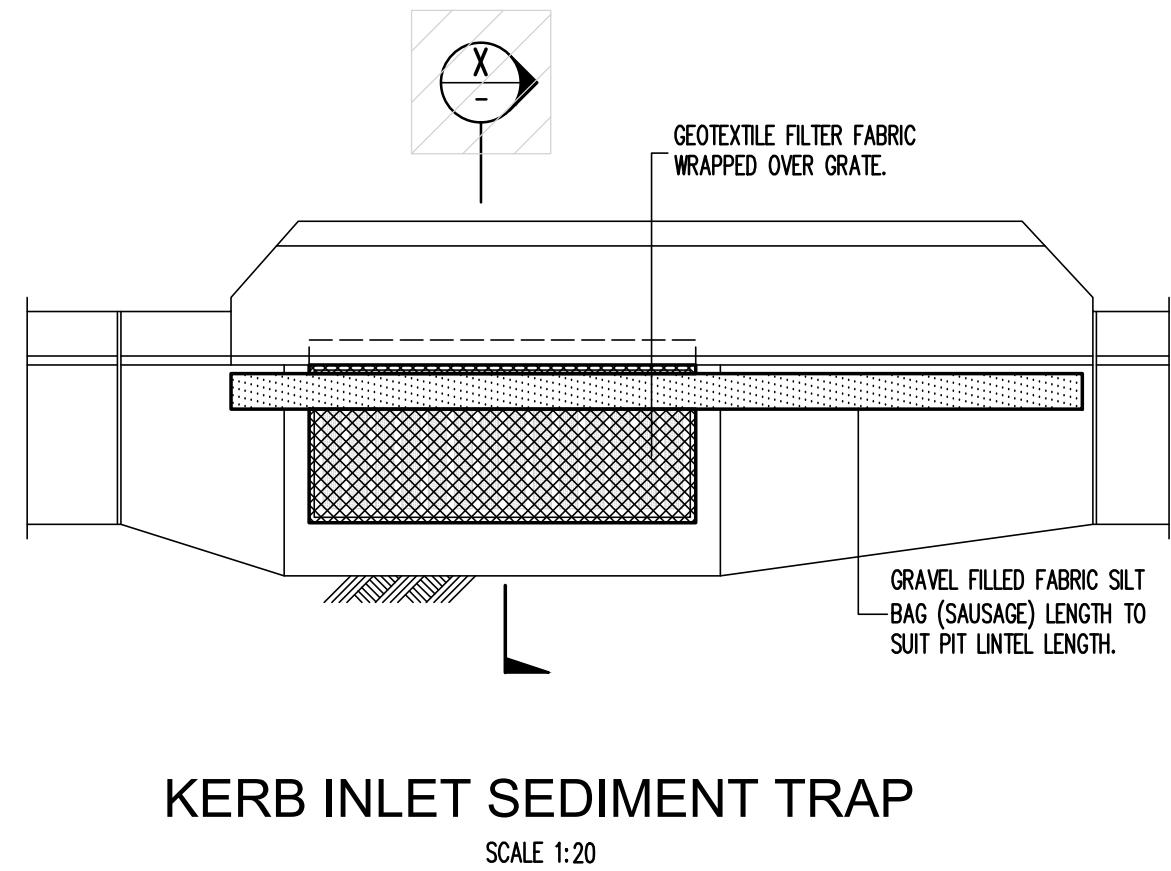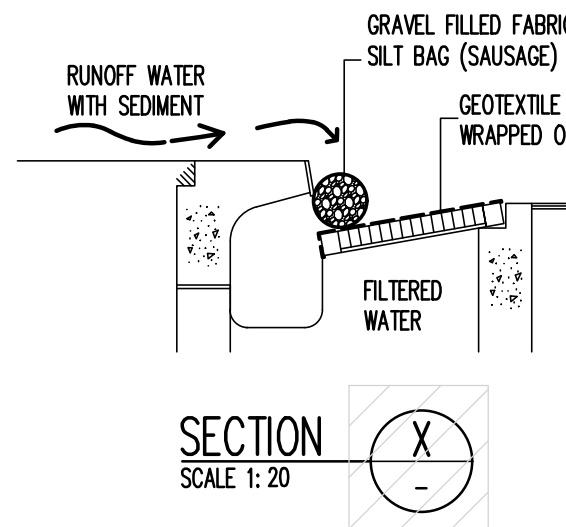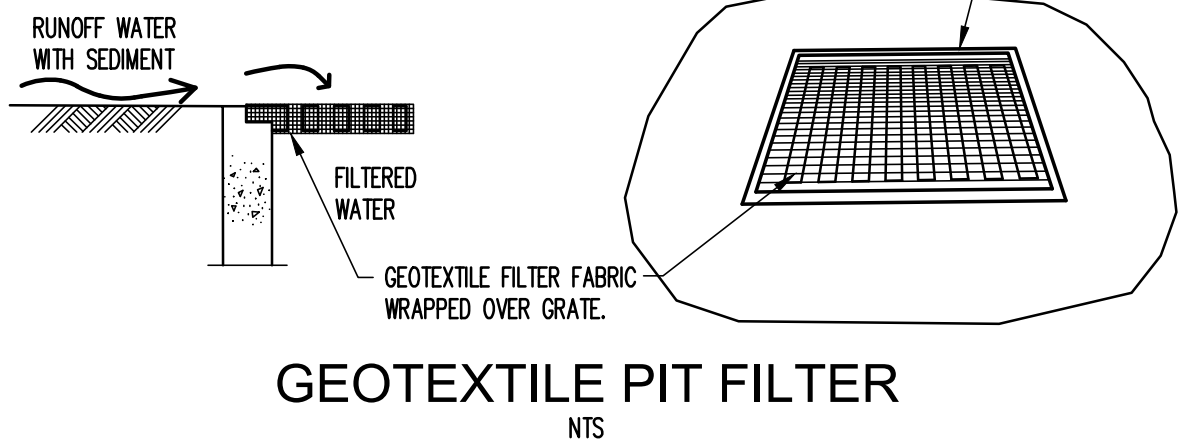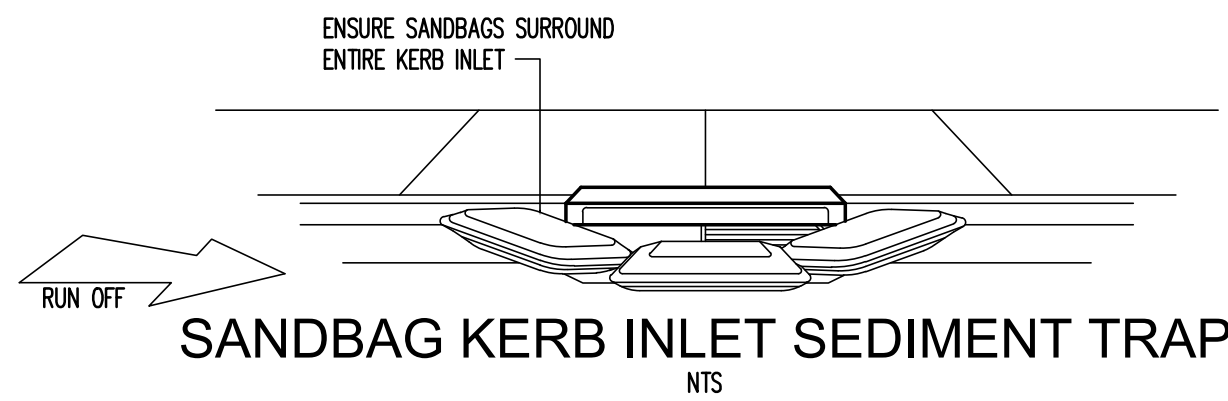

| EROSION AND SEDIMENT CONTROL LEGEND |                                                |
|-------------------------------------|------------------------------------------------|
|                                     | Butter                                         |
|                                     | Siltation fence                                |
|                                     | Stormwater pit with Geotextile filter surround |
|                                     | Hay bale barriers                              |
|                                     | Sandbag sediment trap                          |
|                                     | Catch drain                                    |
|                                     | Overflow flow path                             |

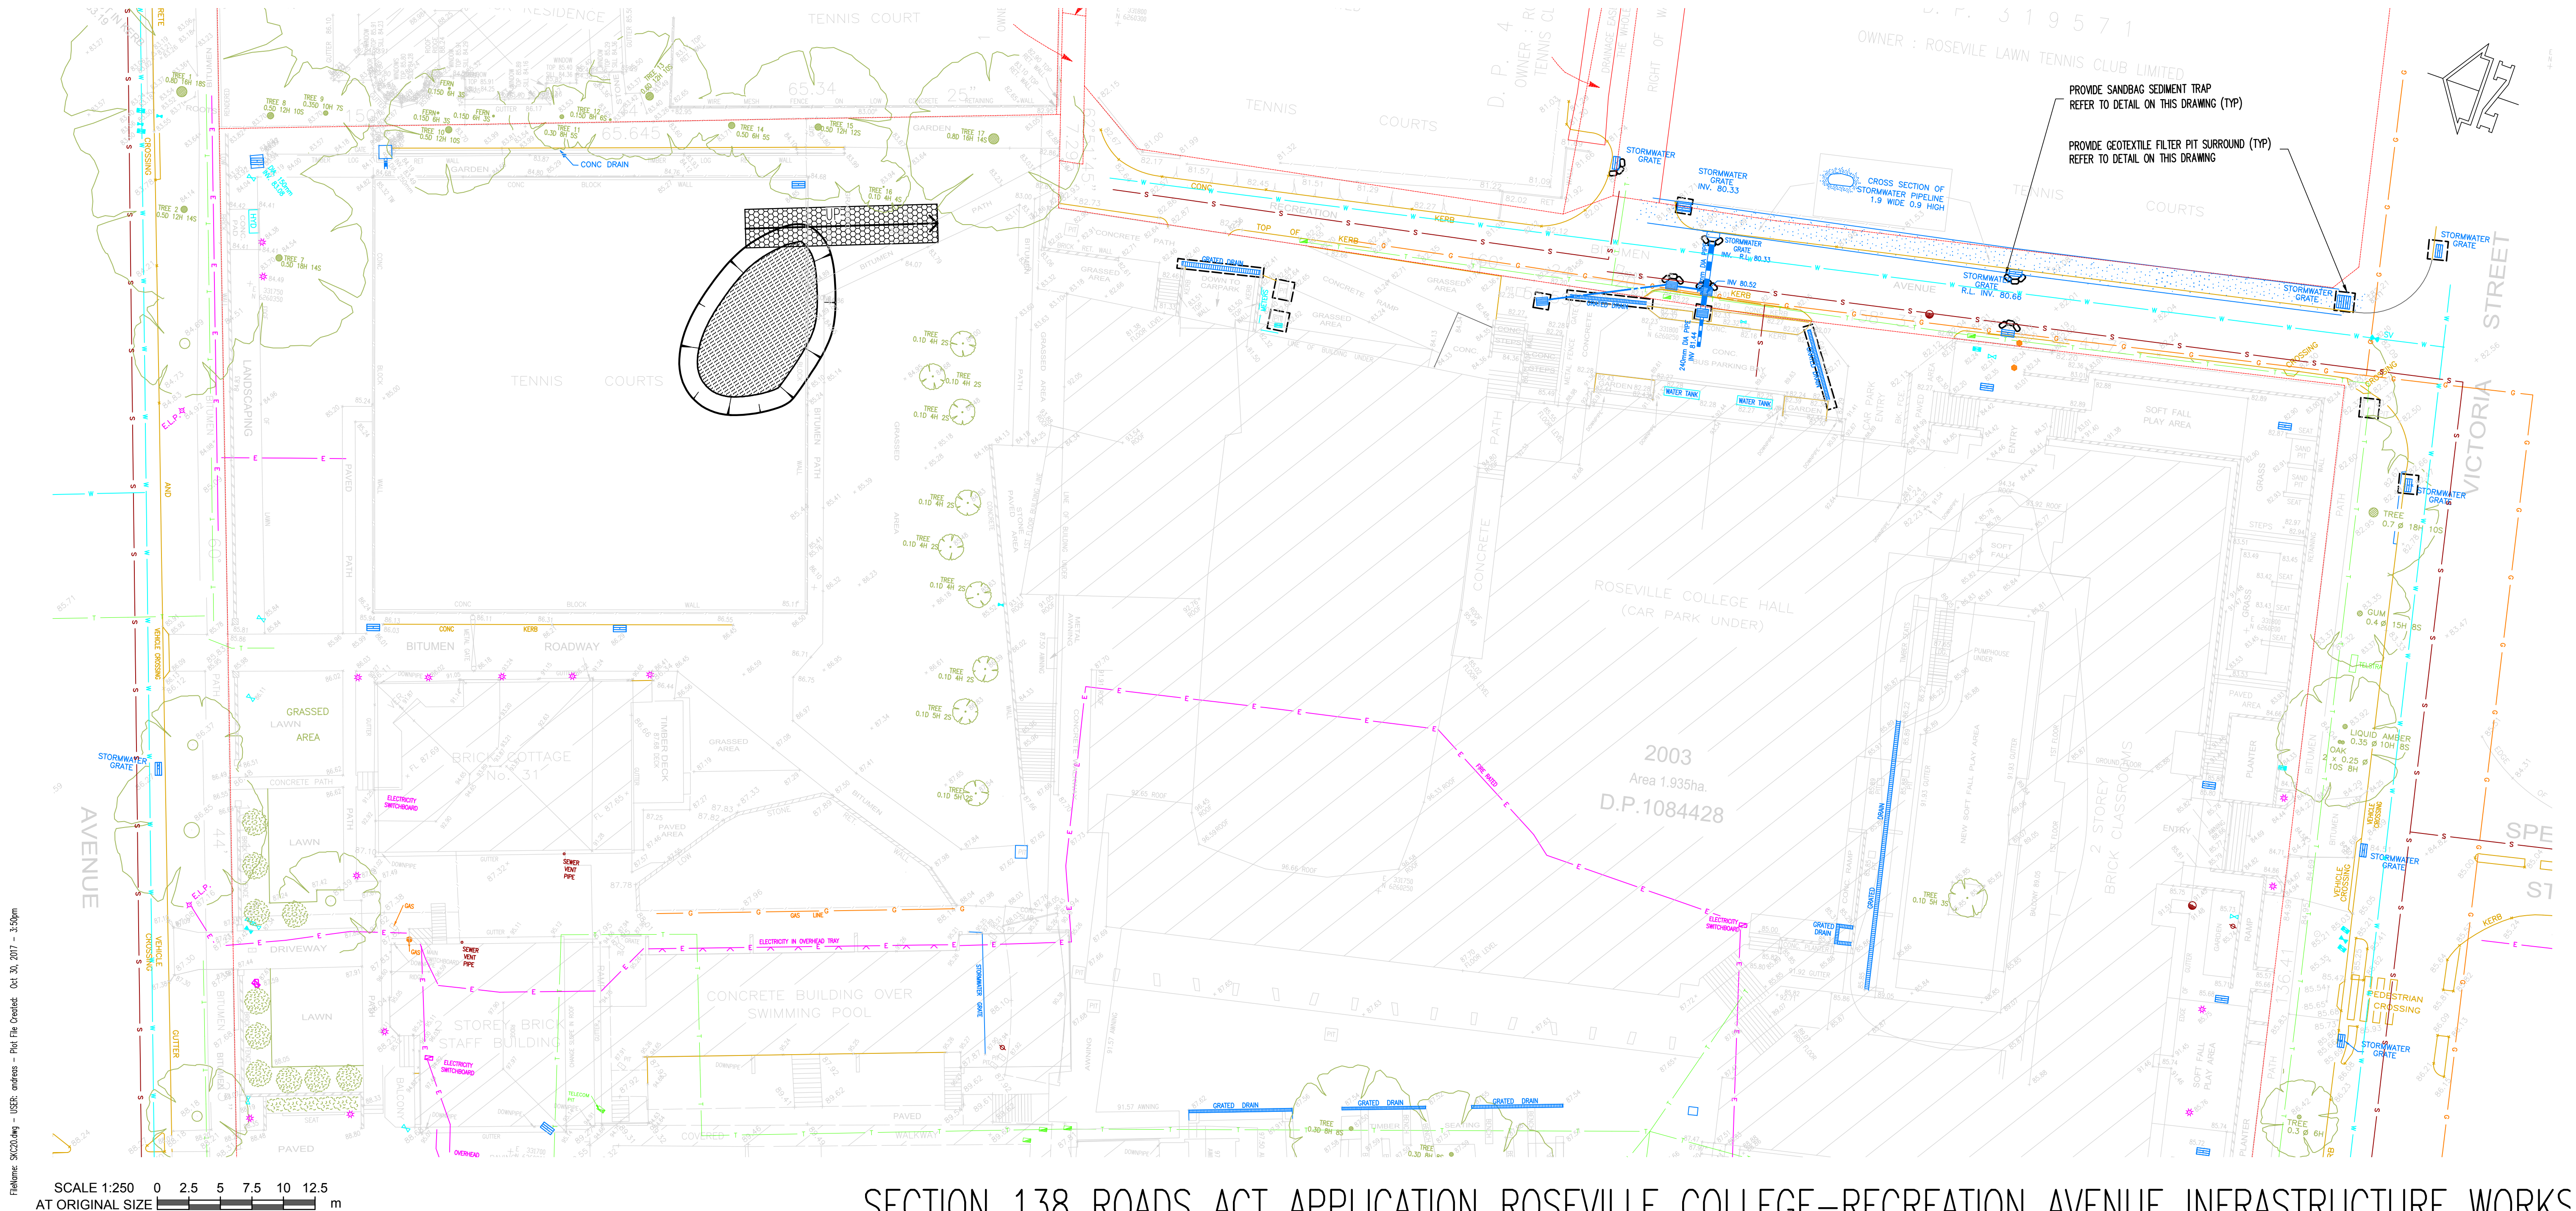

Filename: SKC20.dwg - USER: andress - Plot File Created: Oct 30, 2017 - 3:59pm

## SECTION 138 ROADS ACT APPLICATION ROSEVILLE COLLEGE-RECREATION AVENUE INFRASTRUCTURE WORKS

| Rev | Description             | Eng | Draft | Date     | Rev | Description | Eng | Draft | Date | Rev | Description | Eng | Draft | Date |
|-----|-------------------------|-----|-------|----------|-----|-------------|-----|-------|------|-----|-------------|-----|-------|------|
| P4  | ROADS ACT APPLICATION   | SB  | AS    | 30.10.17 |     |             |     |       |      |     |             |     |       |      |
| P3  | DEVELOPMENT APPLICATION | SB  | AS    | 16.02.16 |     |             |     |       |      |     |             |     |       |      |
| P2  | CONCEPT                 | SB  | AS    | 18.12.15 |     |             |     |       |      |     |             |     |       |      |
| P1  | CONCEPT                 | SB  | AS    | 09.12.15 |     |             |     |       |      |     |             |     |       |      |

Architect  
**STUDIO GA**  
LEVEL 3, 425-429 PACIFIC HIGHWAY CROWS NEST 2069


**TaylorThomsonWhitting**  
Consulting Engineers  
48 Chandos Street St Leonards NSW 2065  
T: +61 2 9439 7288 F: +61 2 9439 3146 ttw@tdw.com.au  
Taylor Thomson Whitting (NSW) Pty Ltd A.C.N. 113 578 317

Project  
**ROSEVILLE COLLEGE  
REPLACEMENT HARDCOURTS  
AND BASEMENT CAR PARK  
FACILITY**


Sheet Subject  
**SEDIMENT AND EROSION  
CONTROL PLAN**

Scale: A1  
1:250  
Drawn  
AS  
Authorised  
Job No  
**151755**  
Drawing No  
**SKC20**  
Revision  
**P3**  
Plot File Created: Oct 30, 2017 - 3:59pm



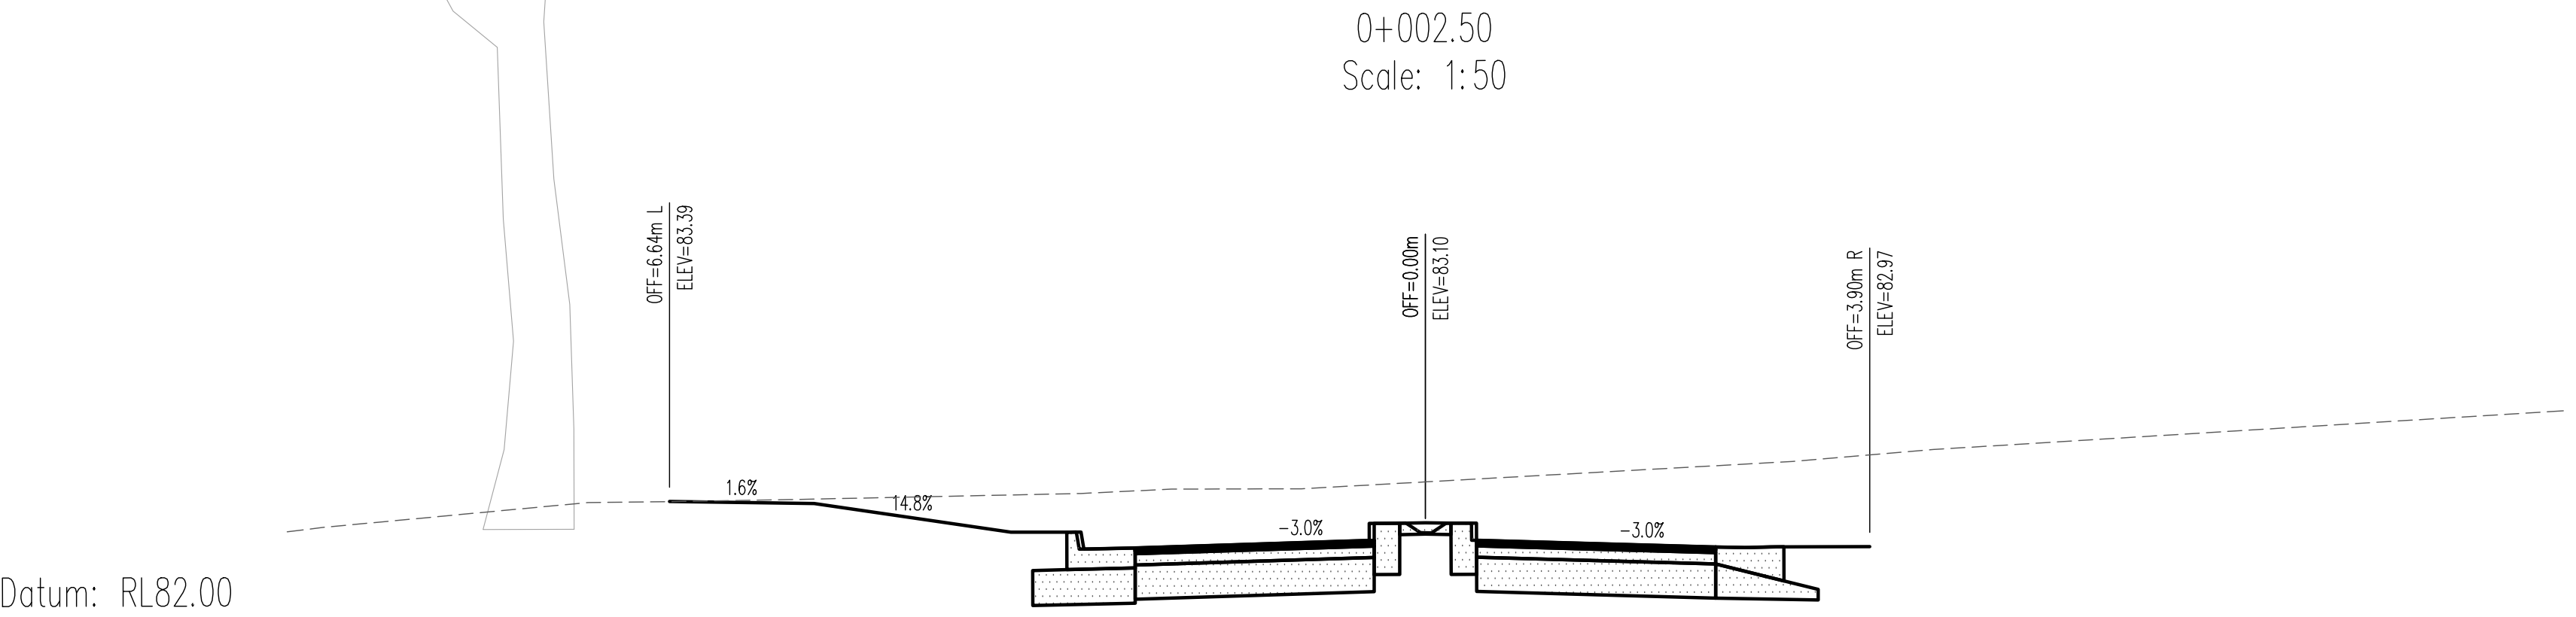

|                     |       
|---------------------|-------|--|-------|--|-------|--|-------|--|-------|--|-------|--|-------|--|-------|--|-------|--|-------|--|-------|
| EXISTING ELEVATIONS | 83.13 |  | 83.32 |  | 83.40 |  | 83.43 |  | 83.49 |  | 83.55 |  | 83.65 |  | 83.76 |  | 83.91 |  | 84.03 |  | 84.15 |
| PROPOSED ELEVATIONS |       |  |       |  | 83.38 |  | 83.16 |  | 82.99 |  | 83.10 |  | 82.99 |  |       |  |       |  |       |  |       |
| OFFSET              | 0.00  |  | -8.00 |  | -6.00 |  | -4.00 |  | -2.00 |  | 0     |  | 2.00  |  | 4.00  |  | 6.00  |  | 8.00  |  | 10.00 |

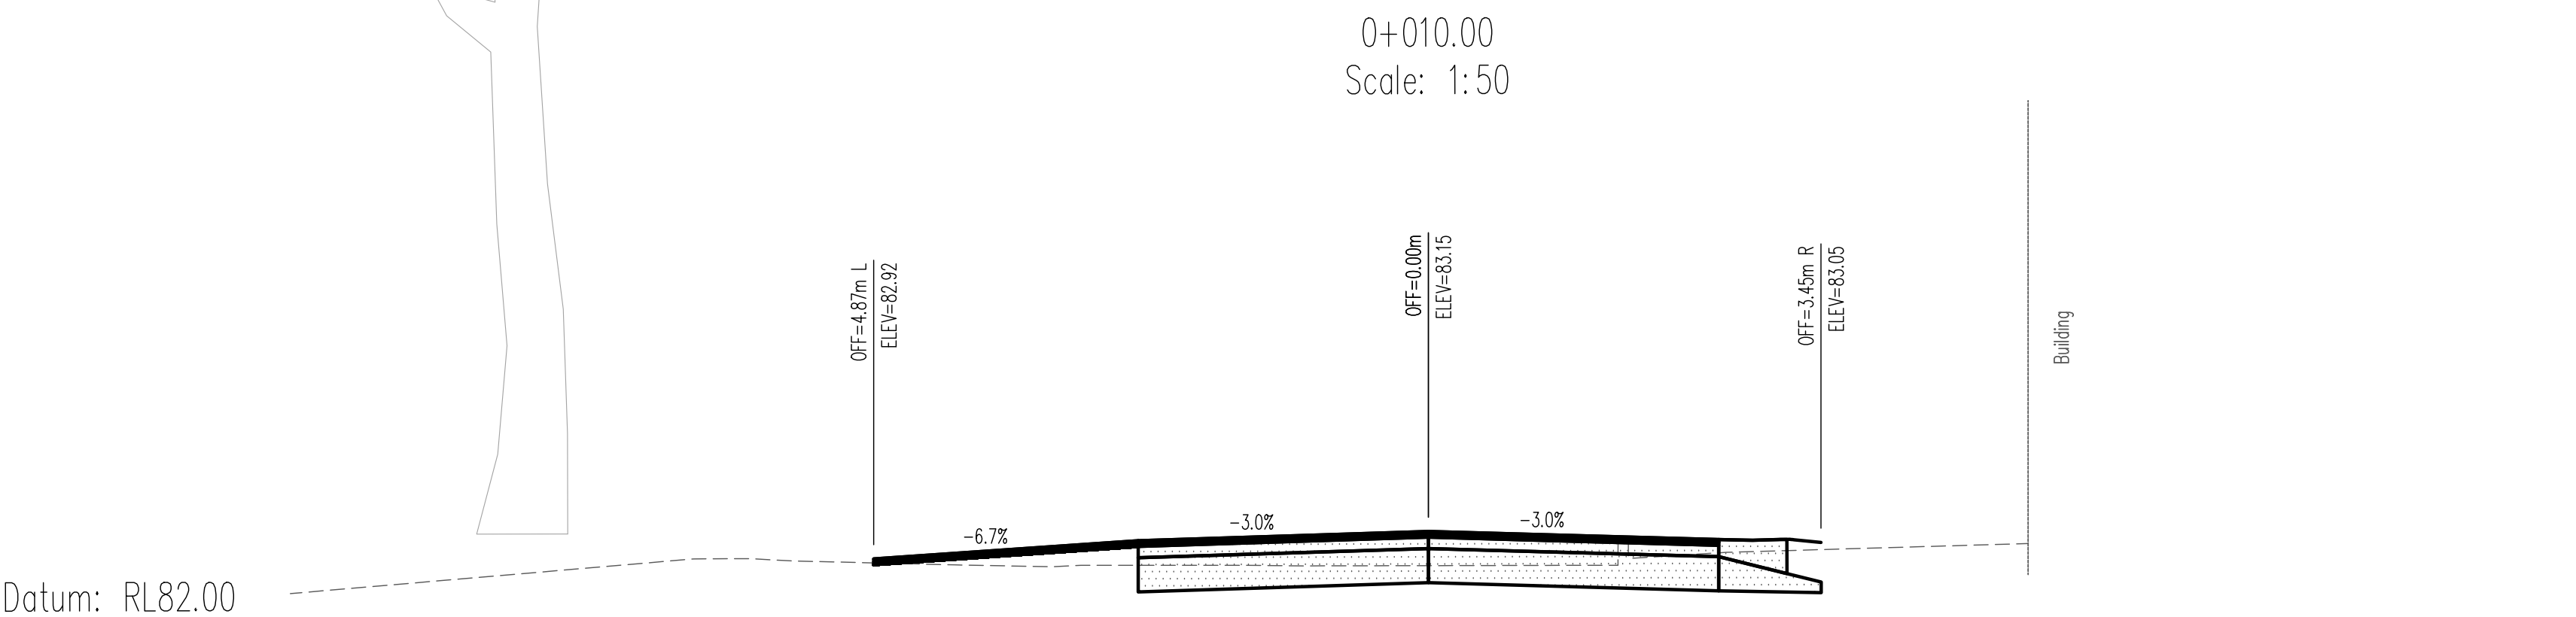

|                     |       
|---------------------|-------|--|-------|--|-------|--|-------|--|-------|--|-------|--|-------|--|-------|--|------|--|------|--|-------|
| EXISTING ELEVATIONS | 82.63 |  | 82.79 |  | 82.92 |  | 82.86 |  | 82.86 |  | 82.85 |  | 82.93 |  | 83.00 |  |      |  |      |  |       |
| PROPOSED ELEVATIONS |       |  |       |  |       |  | 82.98 |  | 83.09 |  | 83.15 |  | 83.09 |  |       |  |      |  |      |  |       |
| OFFSET              | 0.00  |  | -8.00 |  | -6.00 |  | -4.00 |  | -2.00 |  | 0     |  | 2.00  |  | 4.00  |  | 6.00 |  | 8.00 |  | 10.00 |


SECTION 138 ROADS ACT APPLICATION ROSEVILLE COLLEGE–RECREATION AVENUE INFRASTRUCTURE WORKS

| |
|---|
| P6 DEVELOPMENT APPLICATION |  |             |  | SB  | AS    | 26.10.17 |                          |  |             |  |     |       |          |     | Architect                                                                        |             |  |     |  <div>STUDIO GA<br/>LEVEL 3, 425-429 PACIFIC HIGHWAY CROWS NEST 2069</div> <div>TaylorThomsonWhitting</div> <div>Consulting Engineers<br/>48 Chandos Street St Leonards NSW 2065<br/>T: +61 2 9439 7288 F: +61 2 9439 3146 ttwsyd@ttw.com.au<br/>Taylor Thomson Whitting (NSW) Pty Ltd A.C.N. 113 578 317</div> | Project             |     |  |             | Sheet Subject                            |     |       |      | Scale : A1<br>AS SHOWN |  |  |  | Drawn<br>AS |  |  |  | Authorised |  |  |  |
| P5 DEVELOPMENT APPLICATION |  |             |  | SB  | AS    | 11.10.17 |                          |  |             |  |     |       |          |     | ROSEVILLE COLLEGE<br>REPLACEMENT HARDCOURTS<br>AND BASEMENT CAR PARK<br>FACILITY |             |  |     |   | SECTIONS<br>SHEET 1 |     |  |             |                                          |     |       |      |                        |  |  |  |             |  |  |  |            |  |  |  |
| P4 DEVELOPMENT APPLICATION |  |             |  | SB  | AS    | 08.09.17 |                          |  |             |  |     |       |          |     |                                                                                  |             |  |     |   | Job No<br>151755    |     |  |             | Drawing No<br>SKC30                      |     |       |      | Revision<br>P6         |  |  |  |             |  |  |  |            |  |  |  |
| P3 DEVELOPMENT APPLICATION |  |             |  | SB  | AS    | 14.07.17 |                          |  |             |  |     |       |          |     |                                                                                  |             |  |     |   |                     |     |  |             | Plot File Created: Oct 30, 2017 - 4:53pm |     |       |      |                        |  |  |  |             |  |  |  |            |  |  |  |
| P2 DEVELOPMENT APPLICATION |  |             |  | SB  | AS    | 16.02.16 |                          |  
| P1 CONCEPT                 |  |             |  | SB  | AS    | 18.12.15 | P7 ROADS ACT APPLICATION |  |             |  | SB  | AS    | 30.10.17 |     |                                                                                  
| Rev                        |  | Description |  | Eng | Draft | Date     | Rev                      |  | Description |  | Eng | Draft | Date     | Rev |                                                                                  | Description |  | Eng | Draft   | Date                | Rev |  | Description |                                          | Eng | Draft | Date |                        |  |  |  |             |  |  |  |            |  |  |  |




0+020.00  
Scale: 1:50

Datum: RL80.00

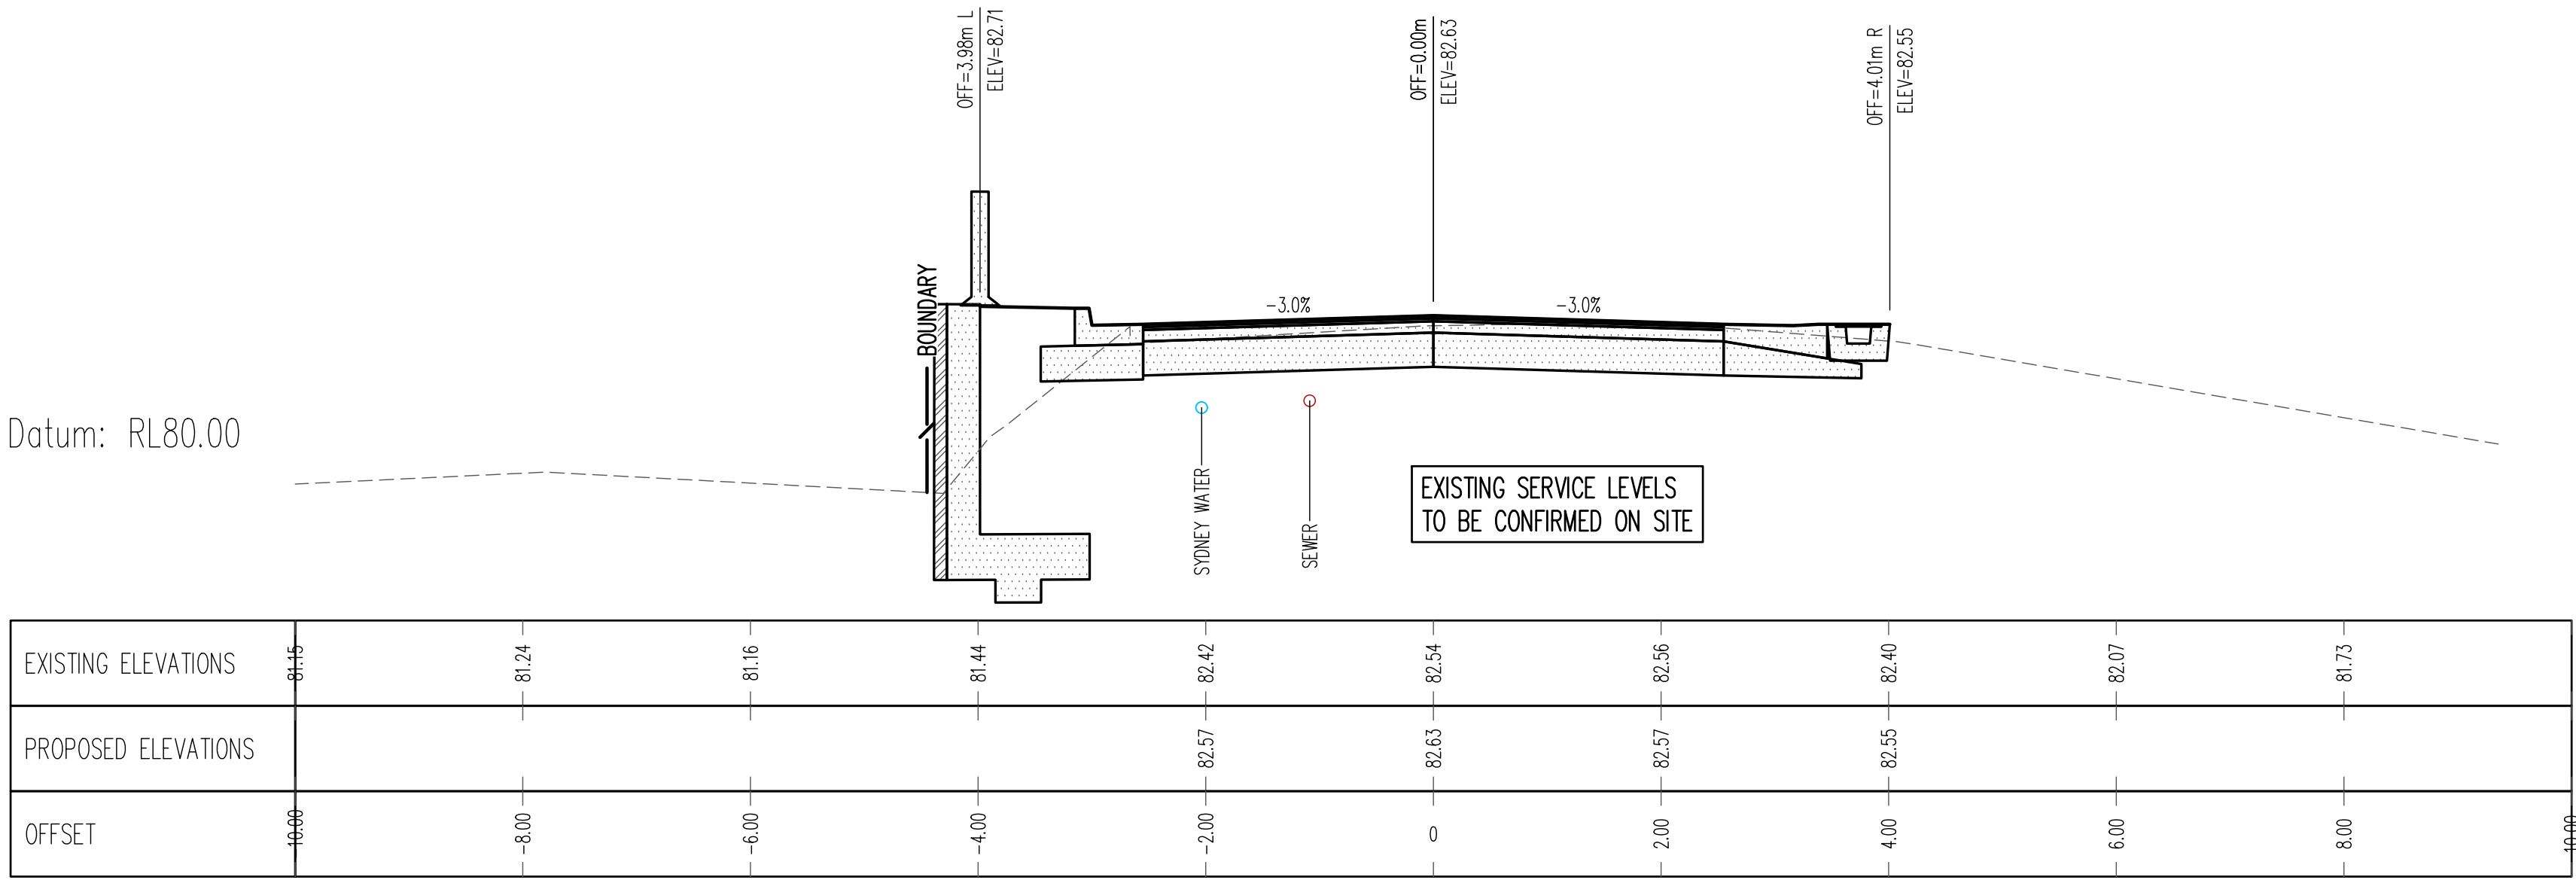

0+022.50  
Scale: 1:50

Datum: RL80.00


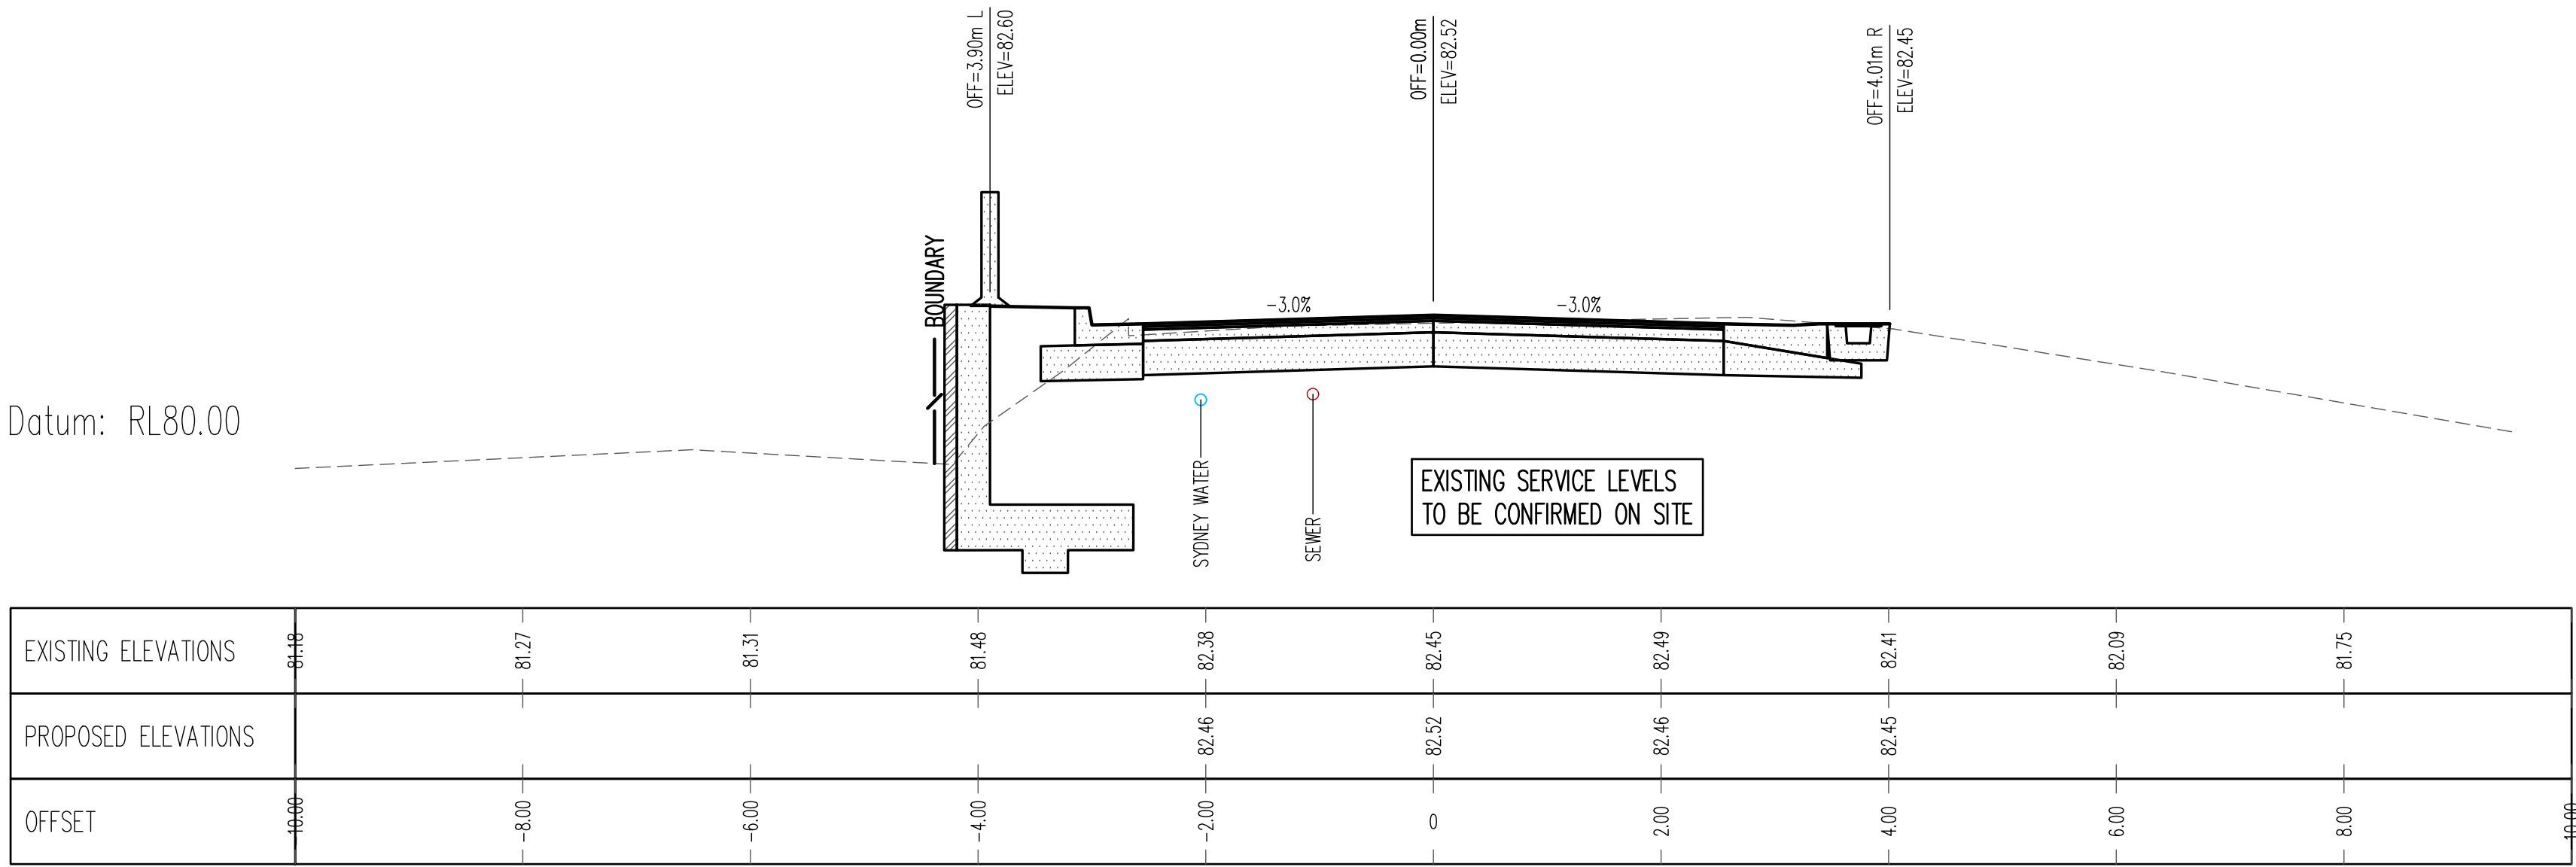


## SECTION 138 ROADS ACT APPLICATION ROSEVILLE COLLEGE–RECREATION AVENUE INFRASTRUCTURE WORKS

Filename: SKC31.dwg - User: andreas - Plot File Created: Oct 30, 2017 - 4:54pm

|                                          |             
|------------------------------------------|-------------|-----|-------|-------------------------------------------|-----|-------------|-----|--------------------------------------------------|------|-----|-------------|-------------------------------------------|-------|------|-----|-------------------------------------------|-----|-------|------|
| P5 ROADS ACT APPLICATION SB AS 30.10.17  |             |     |       | P4 DEVELOPMENT APPLICATION SB AS 26.10.17 |     |             |     | P3 DEVELOPMENT APPLICATION SB AS 11.10.17        |      |     |             | P2 DEVELOPMENT APPLICATION SB AS 04.08.17 |       |      |     | P1 DEVELOPMENT APPLICATION SB AS 21.07.17 |     |       |      |
| Rev                                      | Description | Eng | Draft | Date                                      | Rev | Description | Eng | Draft                                            | Date | Rev | Description | Eng                                       | Draft | Date | Rev | Description                               | Eng | Draft | Date |
| Architect                                |             |     |       | STUDIO GA                                 |     |             |     | LEVEL 3, 425-429 PACIFIC HIGHWAY CROWS NEST 2069 |      |     |             | TaylorThomsonWhitting                     |       |      |     | Consulting Engineers                      |     |       |      |
| Project                                  |             |     |       | ROSEVILLE COLLEGE                         |     |             |     | REPLACEMENT HARCOURTS                            |      |     |             | AND BASEMENT CAR PARK                     |       |      |     | FACILITY                                  |     |       |      |
| Sheet Subject                            |             |     |       | SECTIONS                                  |     |             |     | SHEET 2                                          |      |     |             | Scale : A1                                |       |      |     | Drawn AS                                  |     |       |      |
| Job No                                   |             |     |       | Drawing No                                |     |             |     | Revision                                         |      |     |             | 151755                                    |       |      |     | SKC31                                     |     |       |      |
| Plot File Created: Oct 30, 2017 - 4:54pm |             |     |       |                                           |     |             |     |                                                  |      |     |             |                                           |       |      |     |                                           |     |       |      |



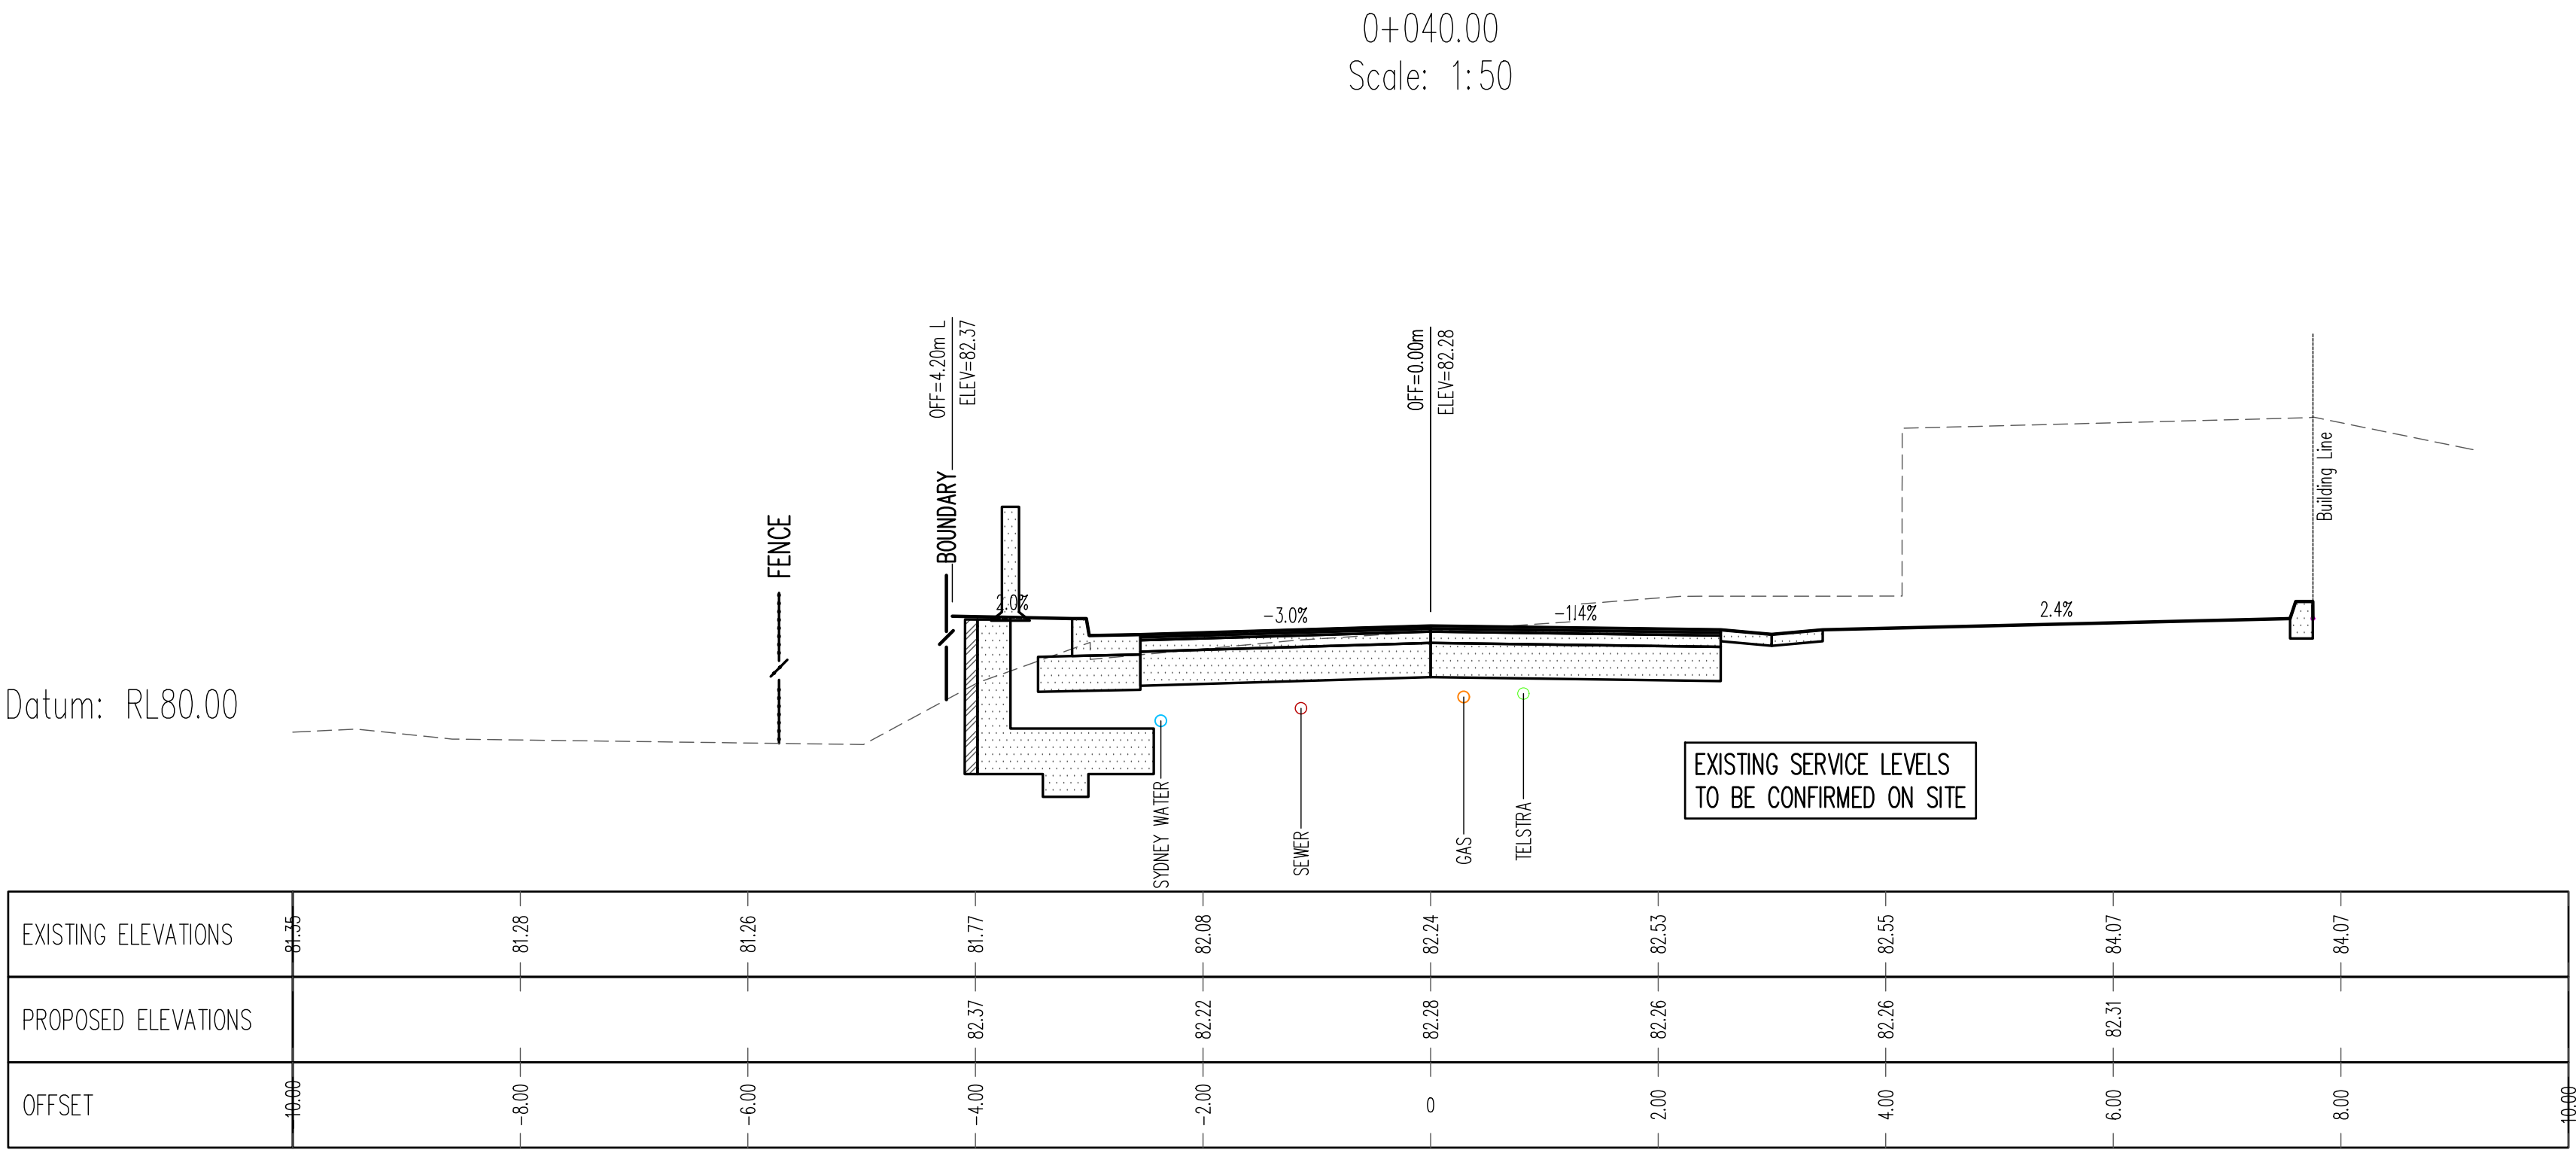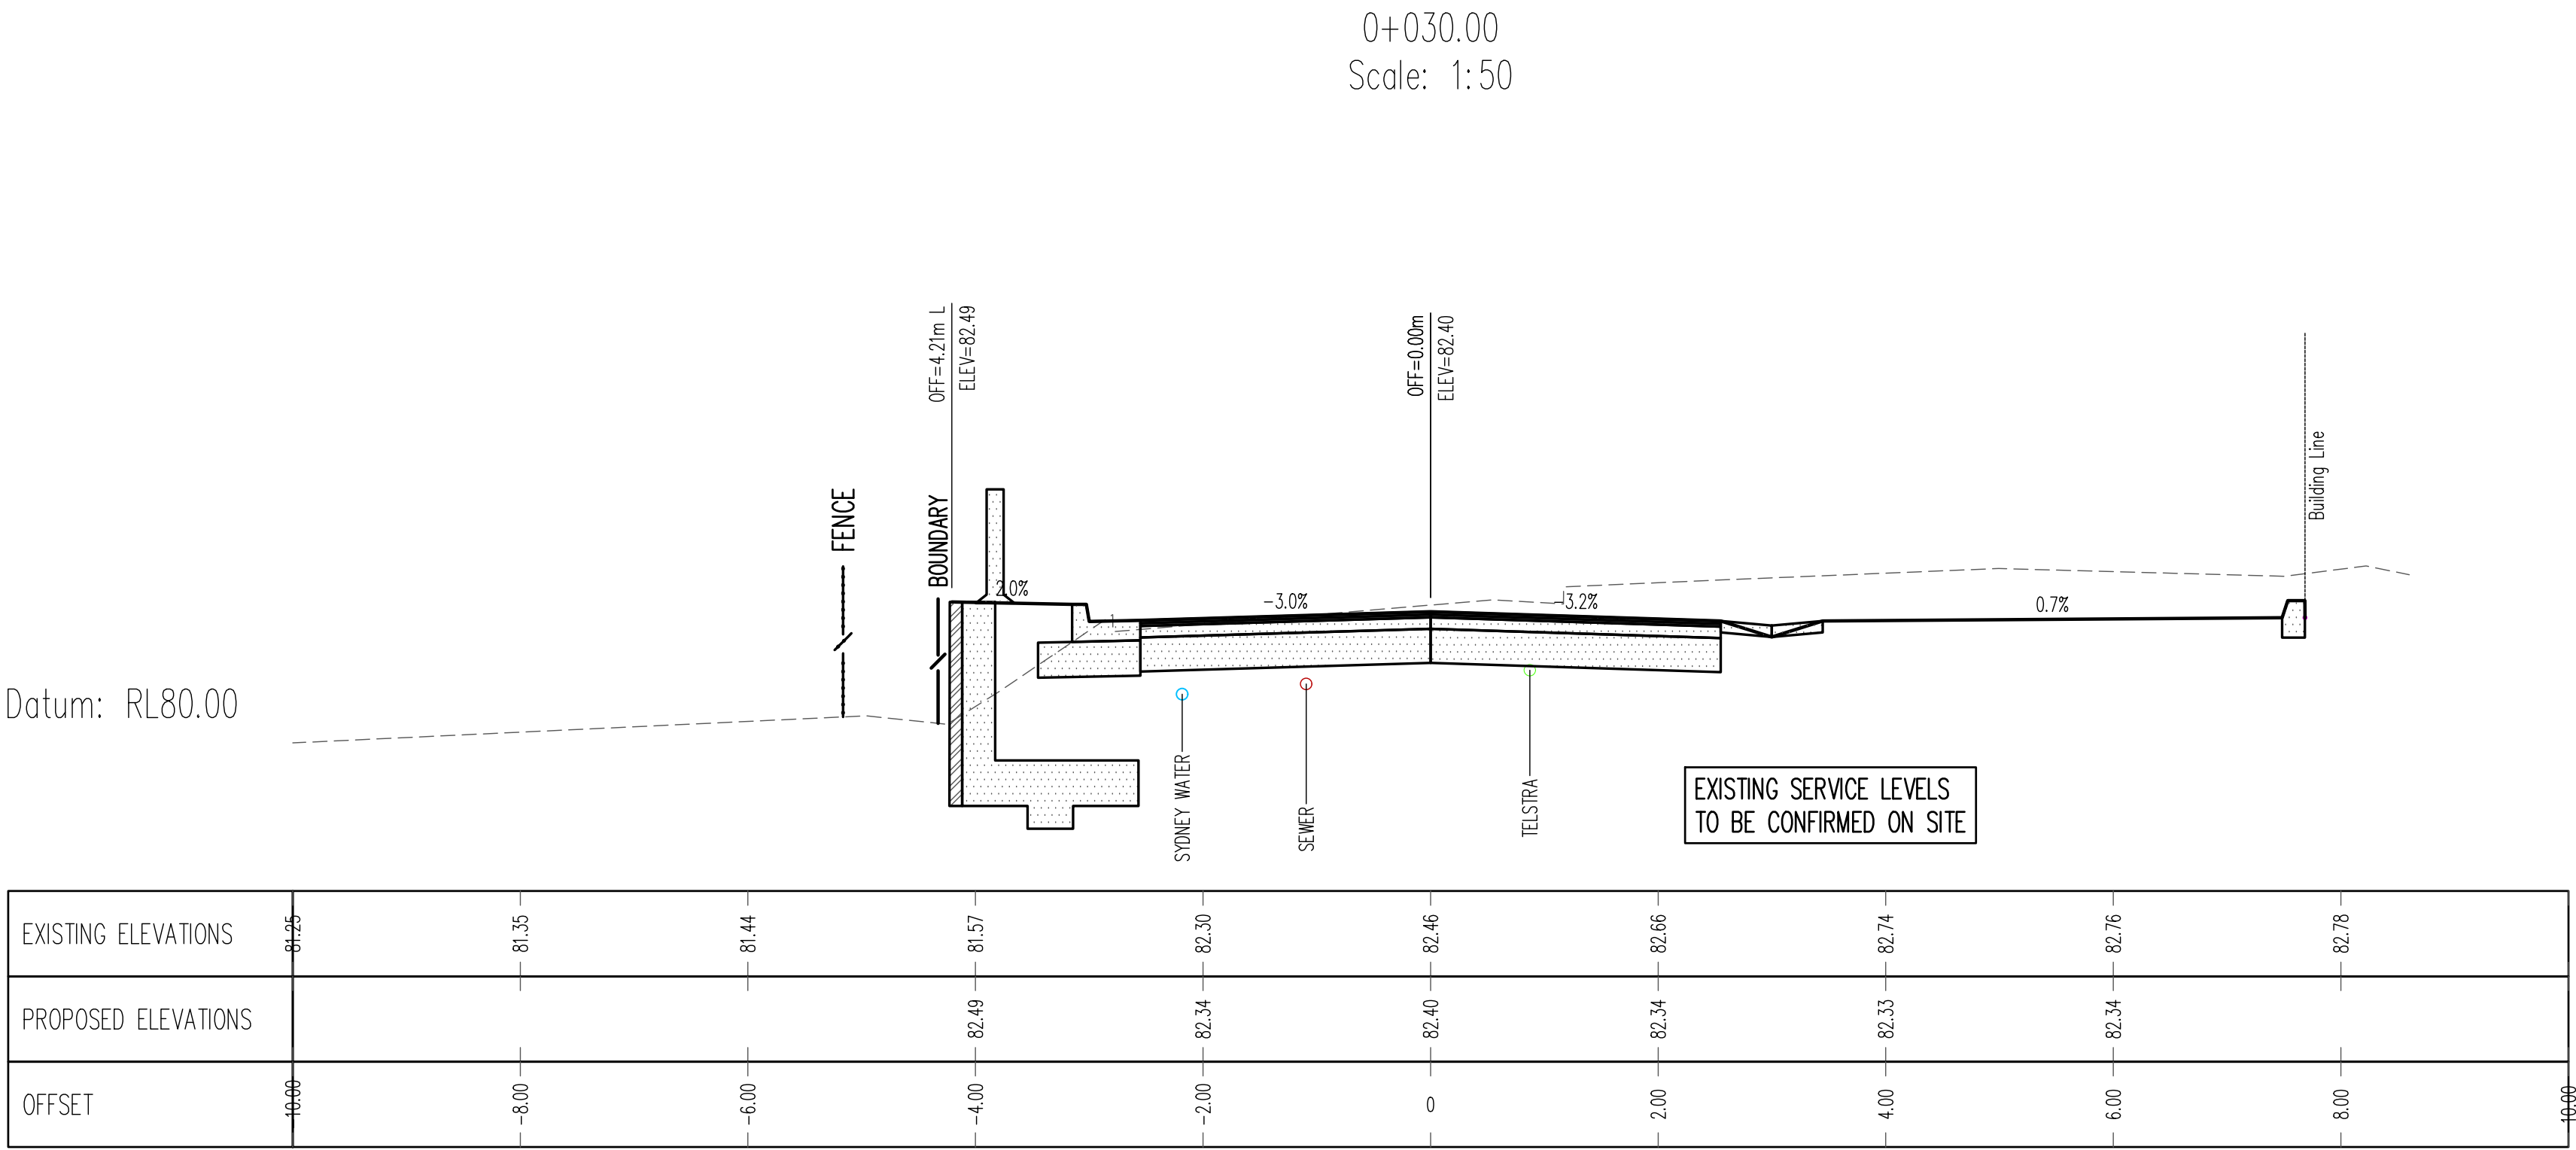


SECTION 138 ROADS ACT APPLICATION ROSEVILLE COLLEGE-RECREATION AVENUE INFRASTRUCTURE WORKS


|                                         |             
|-----------------------------------------|-------------|-----|-------|-------------------------------------------|-----|-------------|-----|--------------------------------------------------|------|-----|-------------|-------------------------------------------|-------|------|-----|-------------------------------------------|-----|-------|------|
| P5 ROADS ACT APPLICATION SB AS 30.10.17 |             |     |       | P4 DEVELOPMENT APPLICATION SB AS 26.10.17 |     |             |     | P3 DEVELOPMENT APPLICATION SB AS 11.10.17        |      |     |             | P2 DEVELOPMENT APPLICATION SB AS 04.08.17 |       |      |     | P1 DEVELOPMENT APPLICATION SB AS 21.07.17 |     |       |      |
| Rev                                     | Description | Eng | Draft | Date                                      | Rev | Description | Eng | Draft                                            | Date | Rev | Description | Eng                                       | Draft | Date | Rev | Description                               | Eng | Draft | Date |
| Architect                               |             |     |       | STUDIO GA                                 |     |             |     | LEVEL 3, 425-429 PACIFIC HIGHWAY CROWS NEST 2069 |      |     |             | TaylorThomsonWhitting                     |       |      |     | Consulting Engineers                      |     |       |      |
| Project                                 |             |     |       | ROSEVILLE COLLEGE                         |     |             |     | REPLACEMENT HARDCOURTS                           |      |     |             | AND BASEMENT CAR PARK                     |       |      |     | FACILITY                                  |     |       |      |
| Sheet Subject                           |             |     |       | SECTIONS                                  |     |             |     | SHEET 3                                          |      |     |             | Scale : A1                                |       |      |     | Drawn AS                                  |     |       |      |
| Job No                                  |             |     |       | 151755                                    |     |             |     | Drawing No SKC32                                 |      |     |             | Revision P5                               |       |      |     | Plot File Created: Oct.30, 2017 - 4:53pm  |     |       |      |



0+050.00  
Scale: 1:50

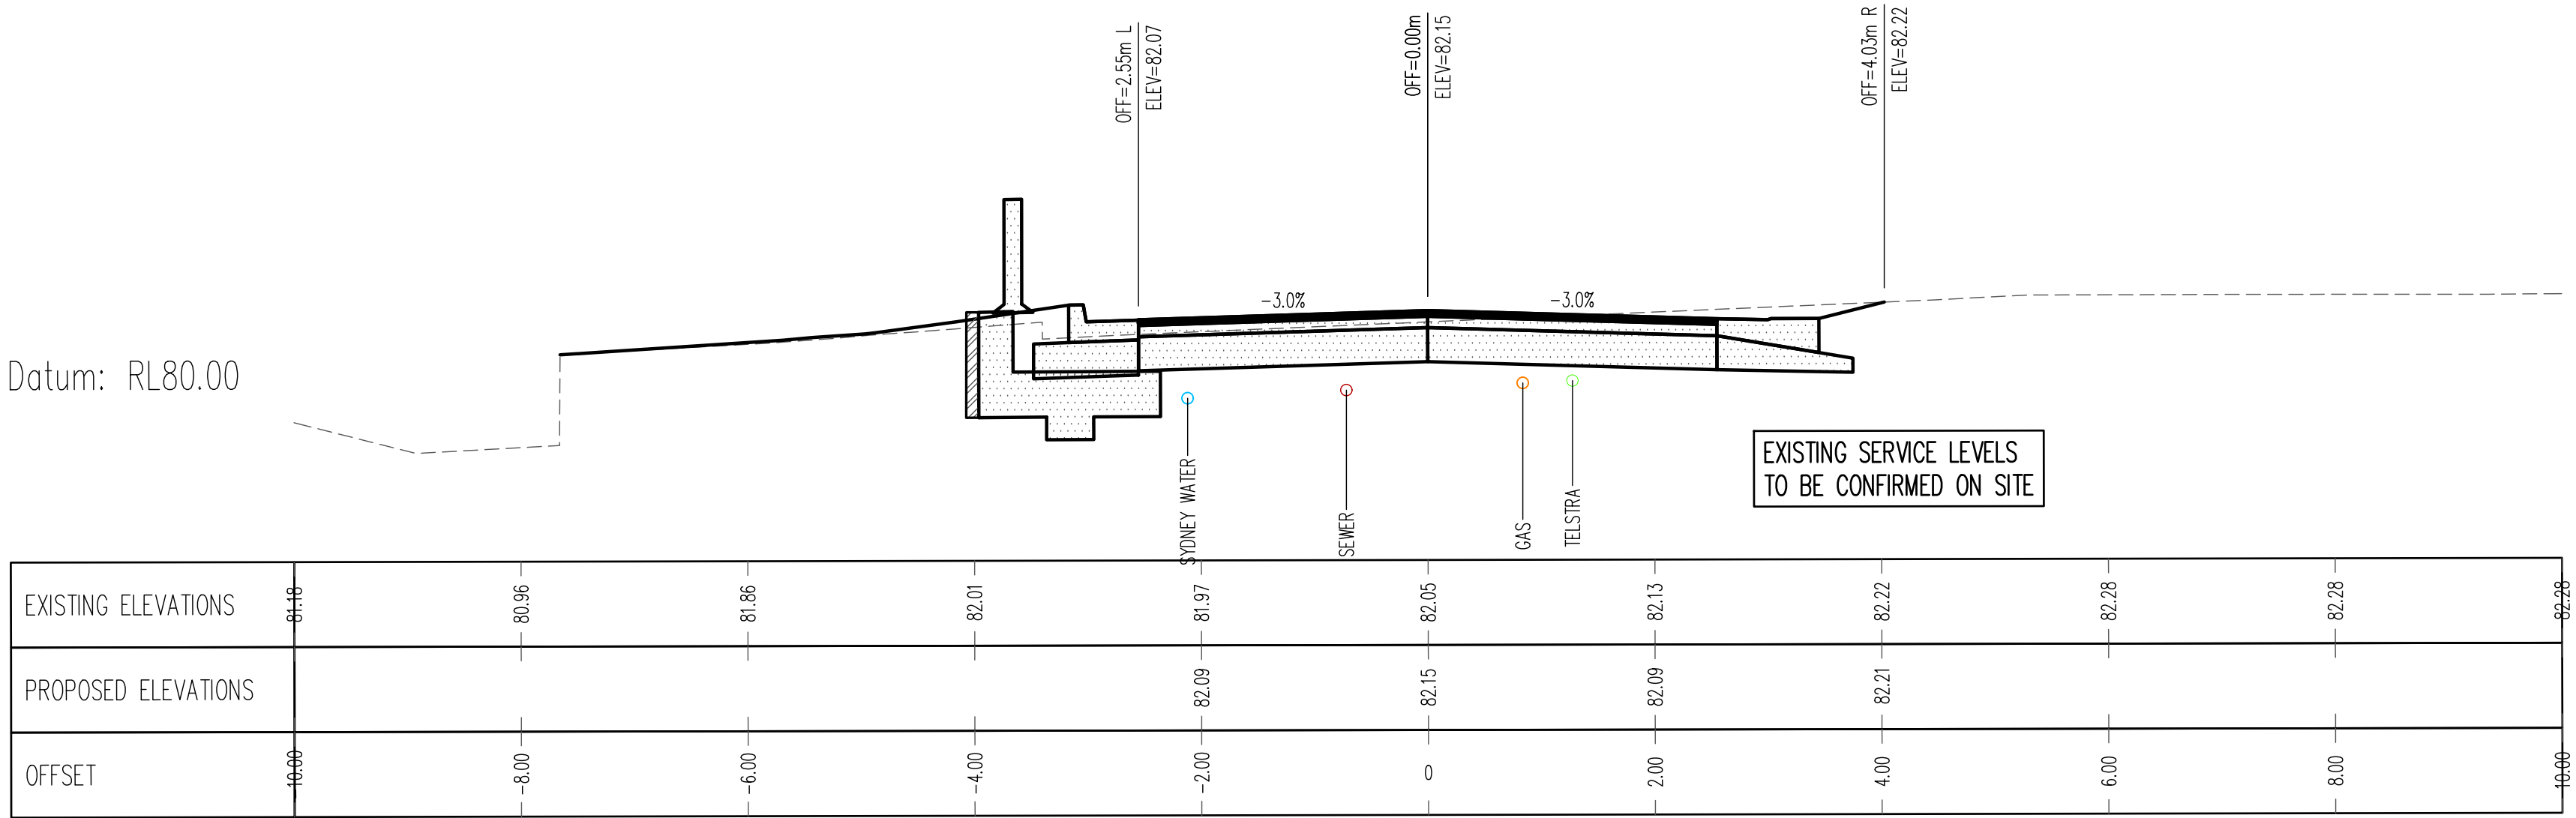

0+060.00  
Scale: 1:50

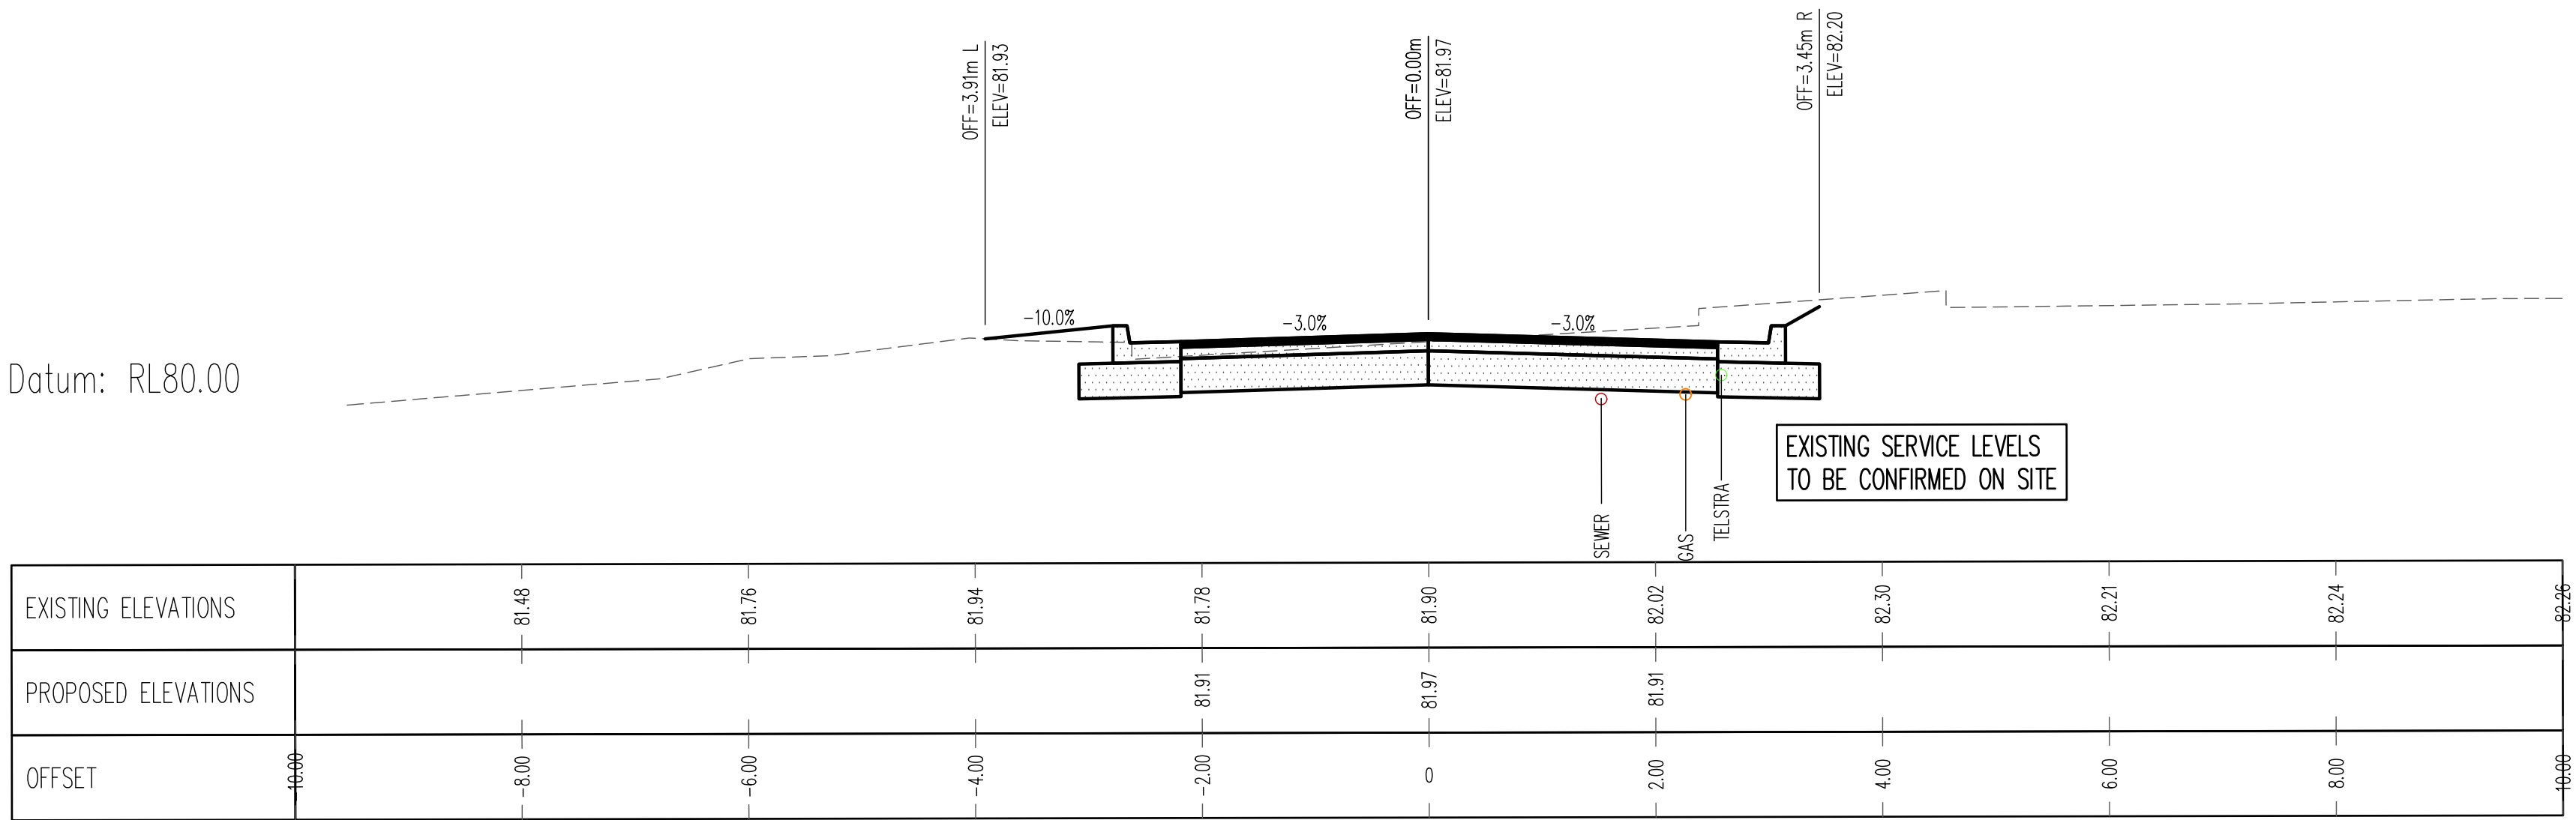

SECTION 138 ROADS ACT APPLICATION ROSEVILLE COLLEGE-RECREATION AVENUE INFRASTRUCTURE WORKS

Filename: SKC33.dwg - User: andress - Plot File Created: Oct 30, 2017 - 4:53pm

| Rev | Description             | Eng | Draft | Date     | Rev | Description | Eng | Draft | Date | Rev | Description | Eng | Draft | Date |
|-----|-------------------------|-----|-------|----------|-----|-------------|-----|-------|------|-----|-------------|-----|-------|------|
| P4  | ROADS ACT APPLICATION   | SB  | AS    | 30.10.17 |     |             |     |       |      |     |             |     |       |      |
| P3  | DEVELOPMENT APPLICATION | SB  | AS    | 26.10.17 |     |             |     |       |      |     |             |     |       |      |
| P2  | DEVELOPMENT APPLICATION | SB  | AS    | 11.10.17 |     |             |     |       |      |     |             |     |       |      |
| P1  | DEVELOPMENT APPLICATION | SB  | AS    | 14.07.17 |     |             |     |       |      |     |             |     |       |      |

Architect  
**STUDIO GA**  
LEVEL 3, 425-429 PACIFIC HIGHWAY CROWS NEST 2069

**TTW**  
**TaylorThomsonWhitting**  
Consulting Engineers  
48 Chandos Street St Leonards NSW 2065  
T: +61 2 9439 7288 F: +61 2 9439 3146 ttwsyd@ttw.com.au  
Taylor Thomson Whitting (NSW) Pty Ltd A.C.N. 113 578 317

Project  
**ROSEVILLE COLLEGE  
REPLACEMENT HARCOURTS  
AND BASEMENT CAR PARK  
FACILITY**

Sheet Subject  
**SECTIONS  
SHEET 4**

|                                          |                            |                       |
|------------------------------------------|----------------------------|-----------------------|
| Scale : A1<br>AS SHOWN                   | Drawn<br>AS                | Authorised            |
| Job No<br><b>151755</b>                  | Drawing No<br><b>SKC33</b> | Revision<br><b>P4</b> |
| Plot File Created: Oct 30, 2017 - 4:53pm |                            |                       |