



GENERAL NOTES

- ALL DIMENSIONS AND EXISTING CONDITIONS SHALL BE CHECKED AND VERIFIED BY THE CONTRACTOR BEFORE PROCEEDING WITH THE WORK.
- ALL LEVELS RELATIVE TO AUSTRALIAN HEIGHT DATUM.
- DO NOT SCALE DRAWINGS.
- USE FIGURED DIMENSIONS ONLY.


Legend

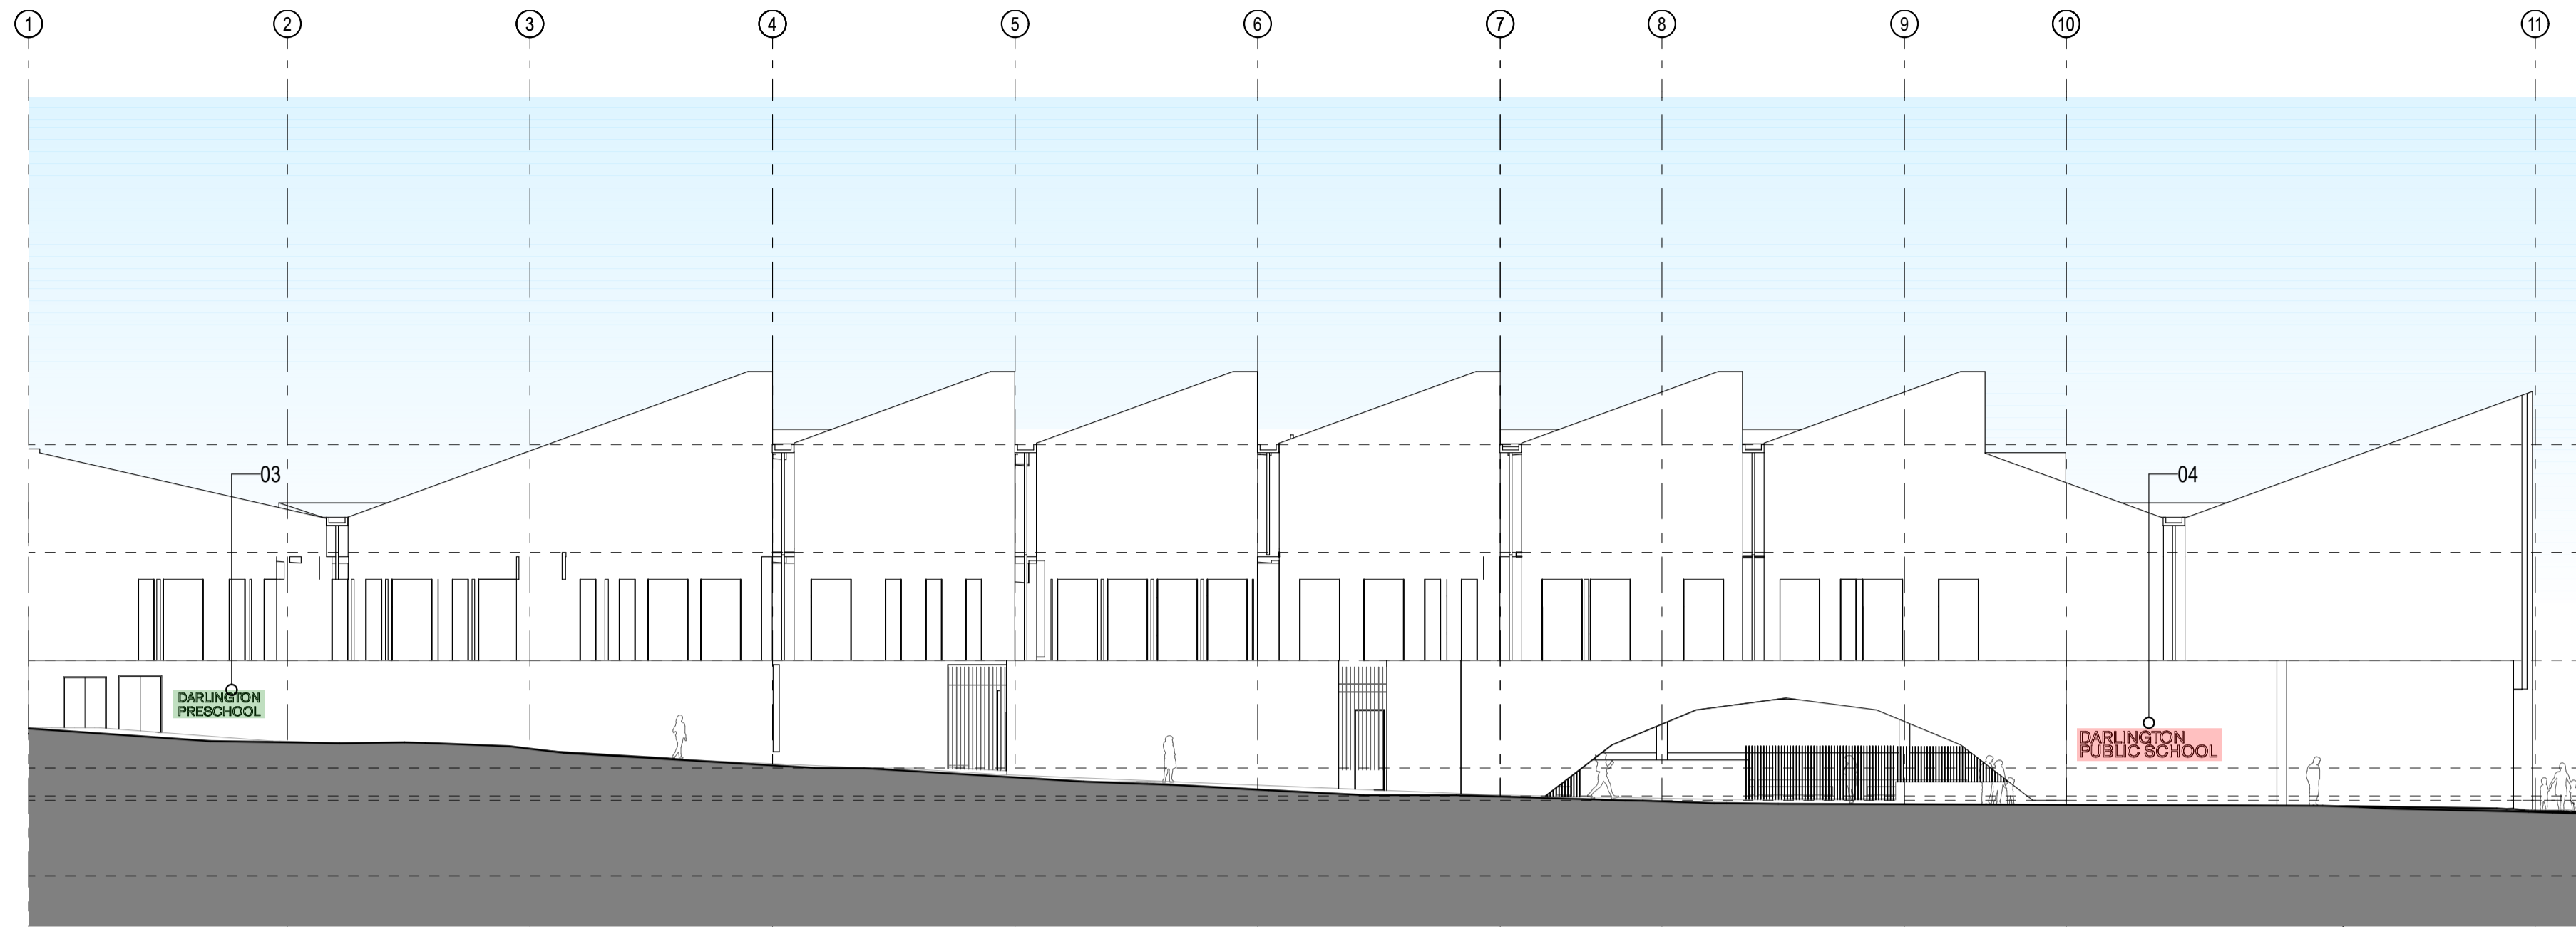


1 ELEVATION Golden Grove St Elevation
1:200

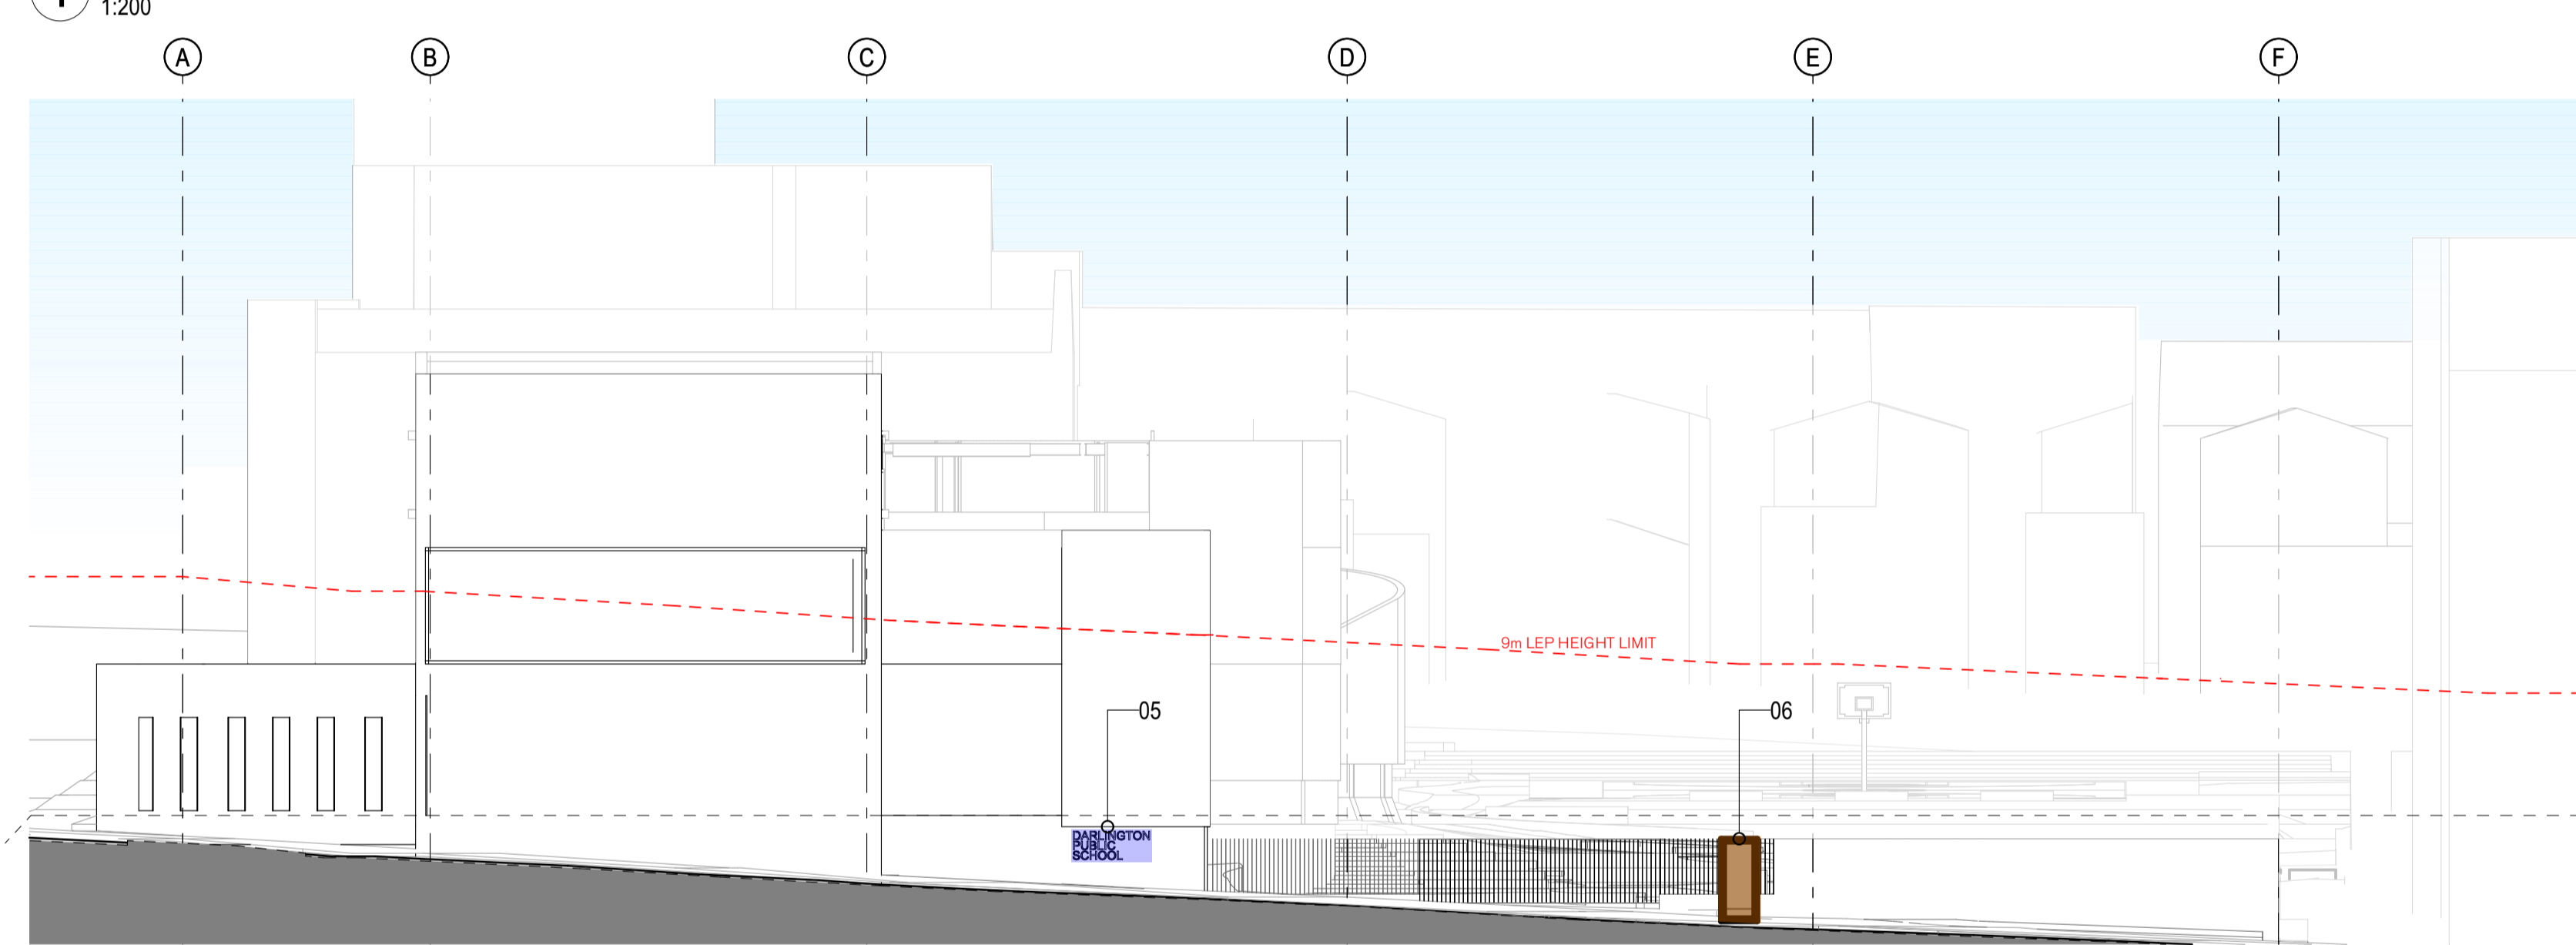


2 ELEVATION Abercrombie St Elevation
1:200

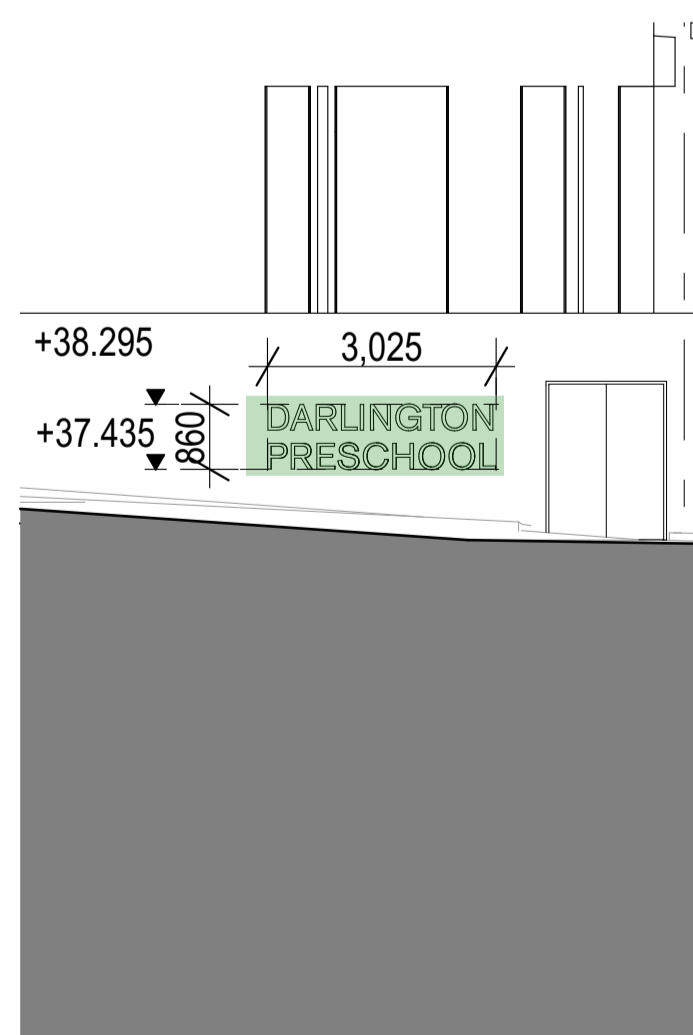


3 ELEVATION Darlington Preschool Signage Zone
1:100

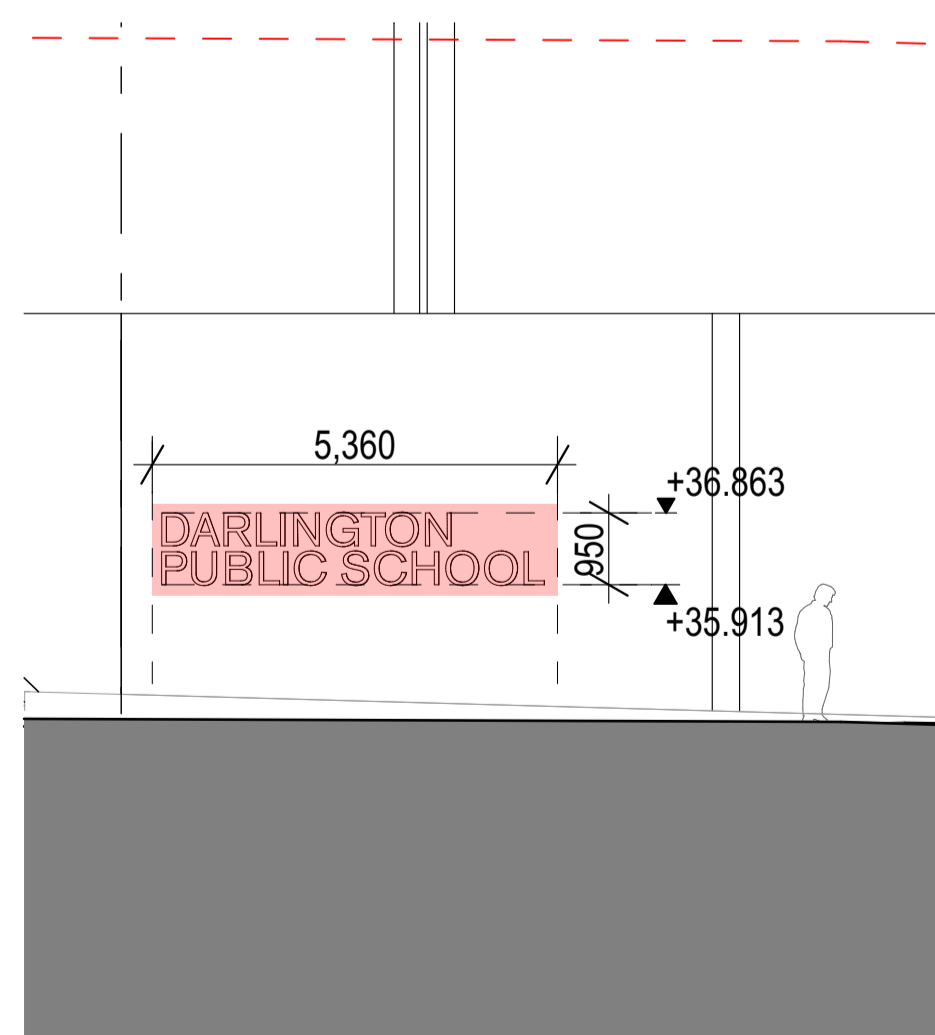

4 ELEVATION Primary School Signage Zone 1
1:100

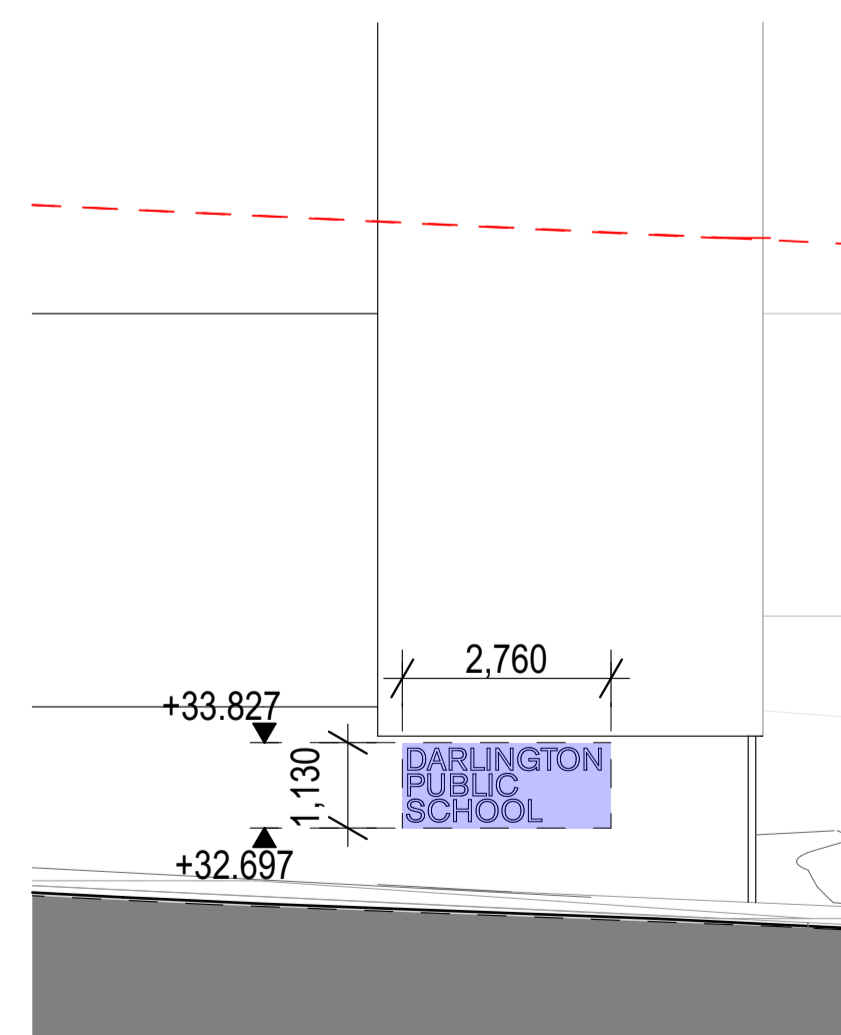

5 ELEVATION Primary School Zone 2
1:100

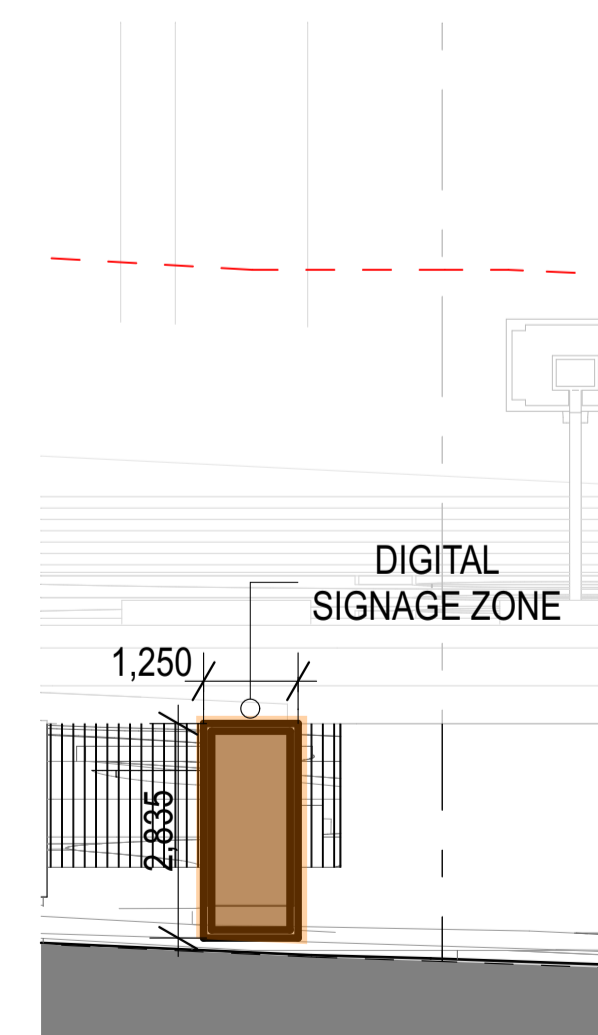

6 ELEVATION Abercrombie St Elevation 1:50
1:100



rev	date	name	by	chk
02	28/4/20	SSDA Submission		CD
01	17/4/20	SSDA Submission		CD

fjmt studio architecture interiors landscape urban community
sydney melbourne us
Level 5, 70 King Street +61 2 9251 7077 • fjmtstudio.com



project
Darlington Public School
Golden Grove Street
Darlington NSW 2008

title
Elevations - Signage
Elevations - Signage

scale	1:200 @ A1	first issued	17/4/20
project code	sheet no.	revision	
DTPS	3300	02	