


- GENERAL NOTES**
- ALL DIMENSIONS AND EXISTING CONDITIONS SHALL BE CHECKED AND VERIFIED BY THE CONTRACTOR BEFORE PROCEEDING WITH THE WORK.
 - ALL LEVELS RELATIVE TO AUSTRALIAN HEIGHT DATUM.
 - DO NOT SCALE DRAWINGS.
 - USE FIGURED DIMENSIONS ONLY.


Legend

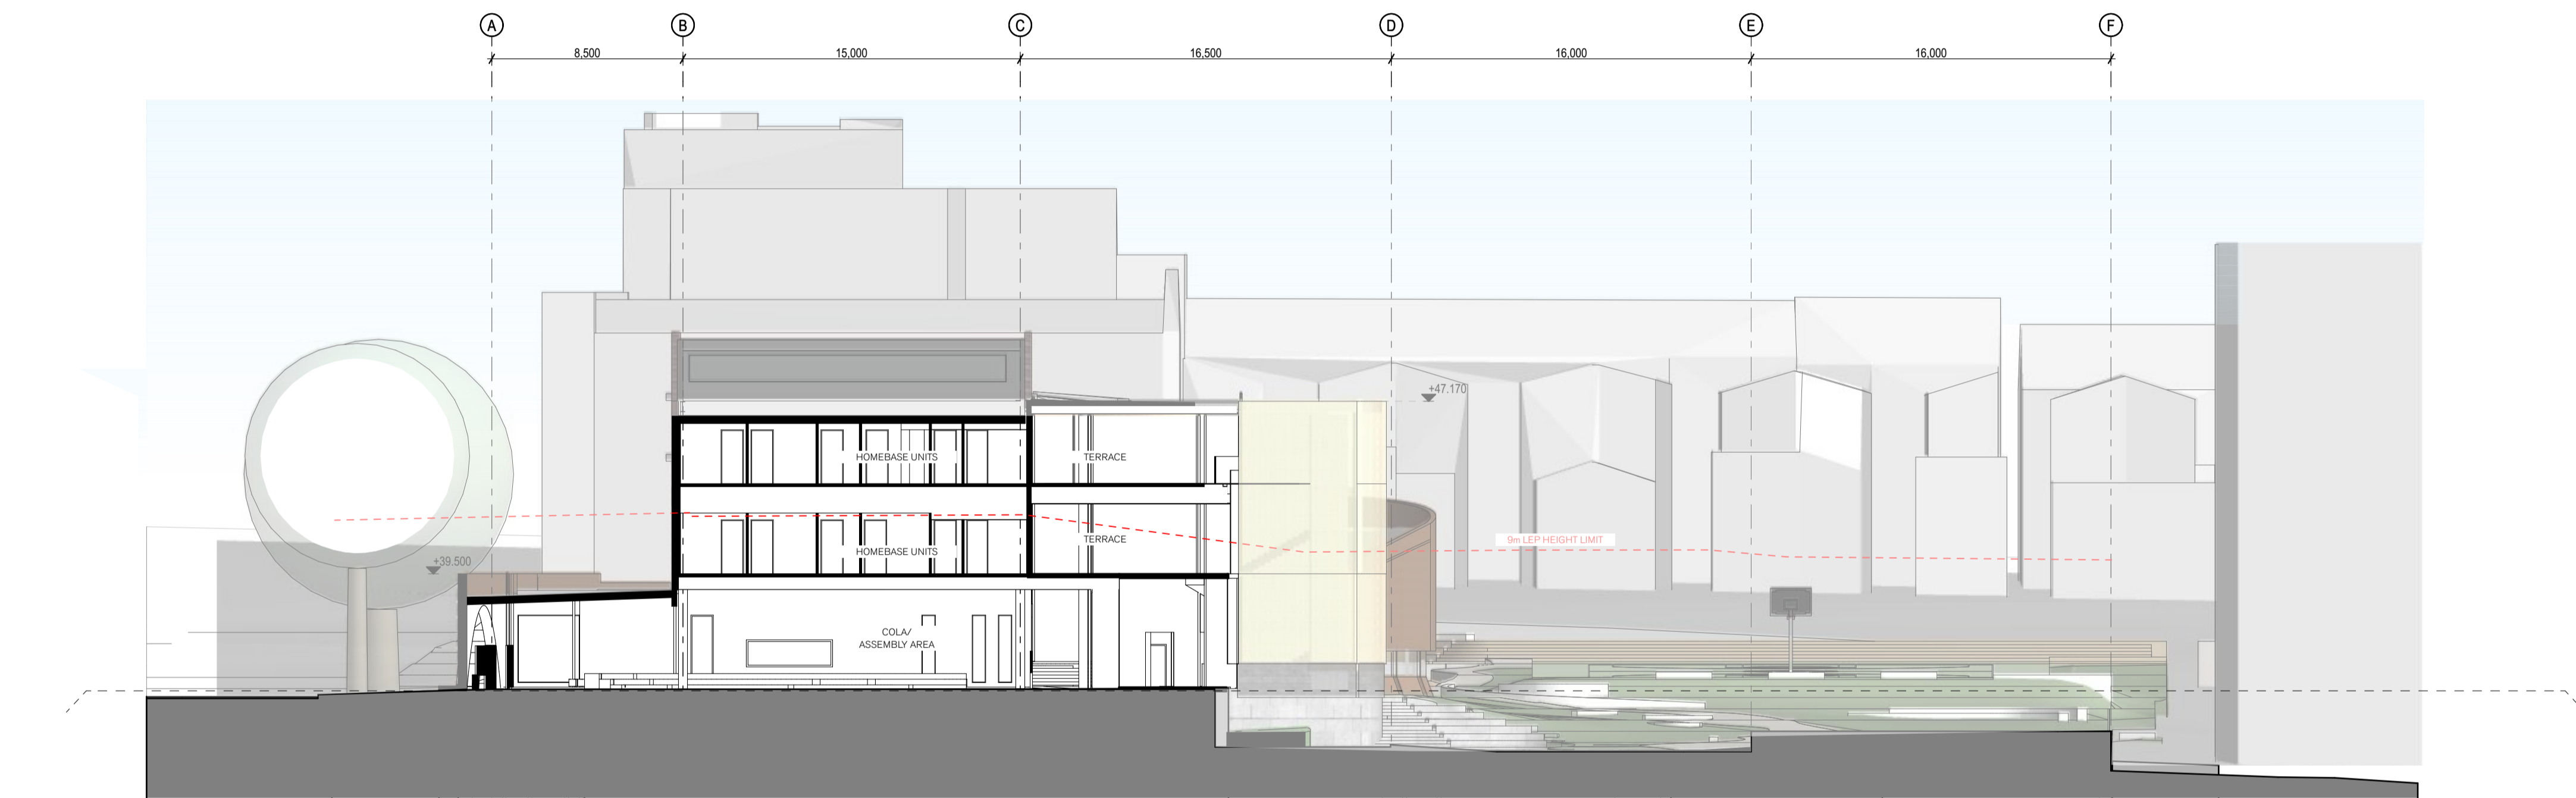

1 SECTION Long Section - Golden Grove St
1:200



2 ELEVATION Short Section through Entry Space
1:200

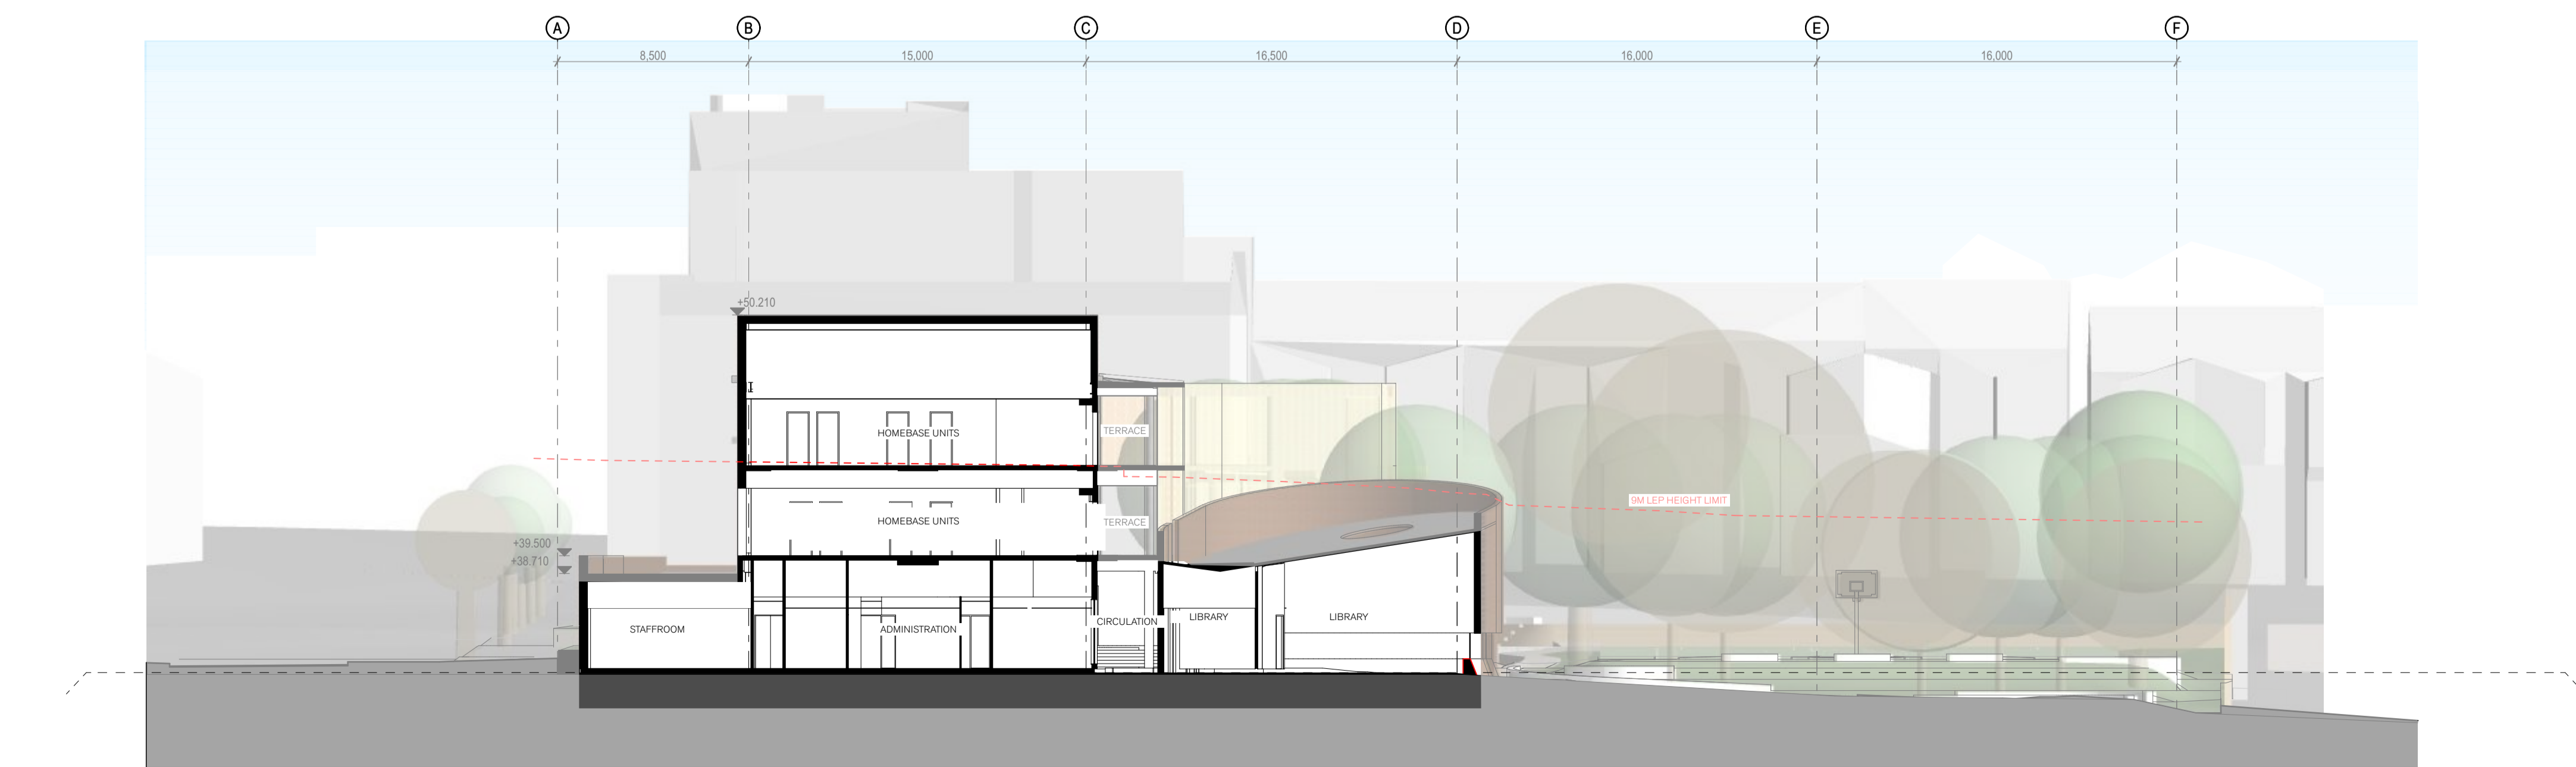

3 SECTION Short Section Through Admin and Library
1:200

03	28/4/20	SSDA Submission	CD
02	11/4/20	SSDA Submission	CD
01	9/4/20	For 70% Schematic Design	IL
A	1/4/20	For 70% Schematic Design	CD
rev	date	name	by
			chk

fjmt studio architecture interiors landscape urban community
sydney melbourne us
Level 5, 70 King Street • +61 2 9251 7077 • fjmtstudio.com



project
Darlington Public School
Golden Grove Street
Darlington NSW 2008

title
Sections - 1:200
Sections - 1:200

scale	1:200 @ A1	first issued	1/4/20
project code	sheet no.	revision	
DTPS	4200		03