


- GENERAL NOTES**
- ALL DIMENSIONS AND EXISTING CONDITIONS SHALL BE CHECKED AND VERIFIED BY THE CONTRACTOR BEFORE PROCEEDING WITH THE WORK.
  - ALL LEVELS RELATIVE TO AUSTRALIAN HEIGHT DATUM.
  - DO NOT SCALE DRAWINGS.
  - USE FIGURED DIMENSIONS ONLY.

legend

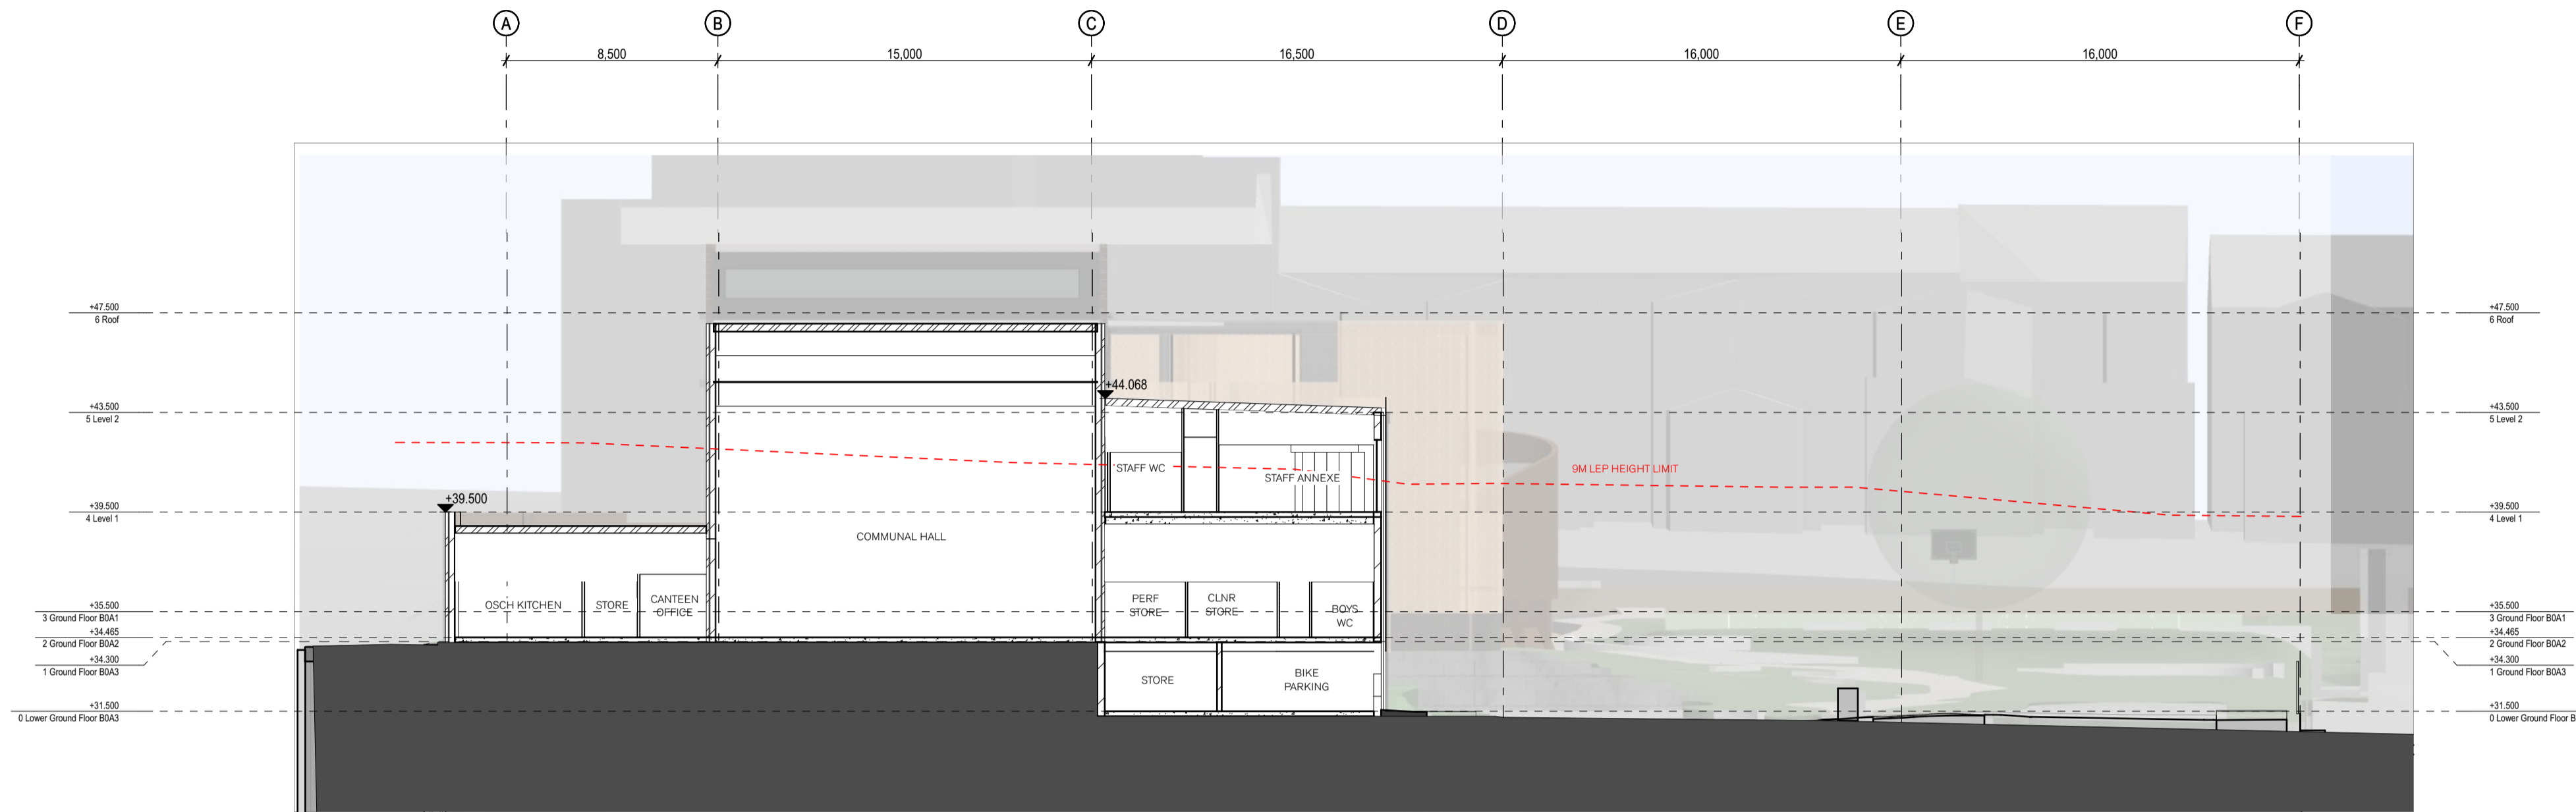

**1 SECTION** Section through Hall  
1:200

03	28/4/20	SSDA Submission	CD
02	17/4/20	SSDA Submission	CD
01	9/4/20	For 70% Schematic Design	TL
rev	date	name	by
			chk

fjmt studio architecture interiors landscape urban community  
sydney melbourne uk  
Level 5, 70 King Street • +61 2 9251 7077 • [fjmtstudio.com](http://fjmtstudio.com)



project  
**Darlington Public School**  
Golden Grove Street  
Darlington NSW 2008

title  
**Sections - 1:200**  
**Sections - 1:200**

scale 1:200 @ A1 first issued 9/4/20

project code sheet no. revision  
**DTPS 4201 03**