


Western Facade - FT01, 02




1 ELEVATION Golden Grove St Elevation 1:200
NTS



12 Perspective Cutaway FT01, FT02
NTS

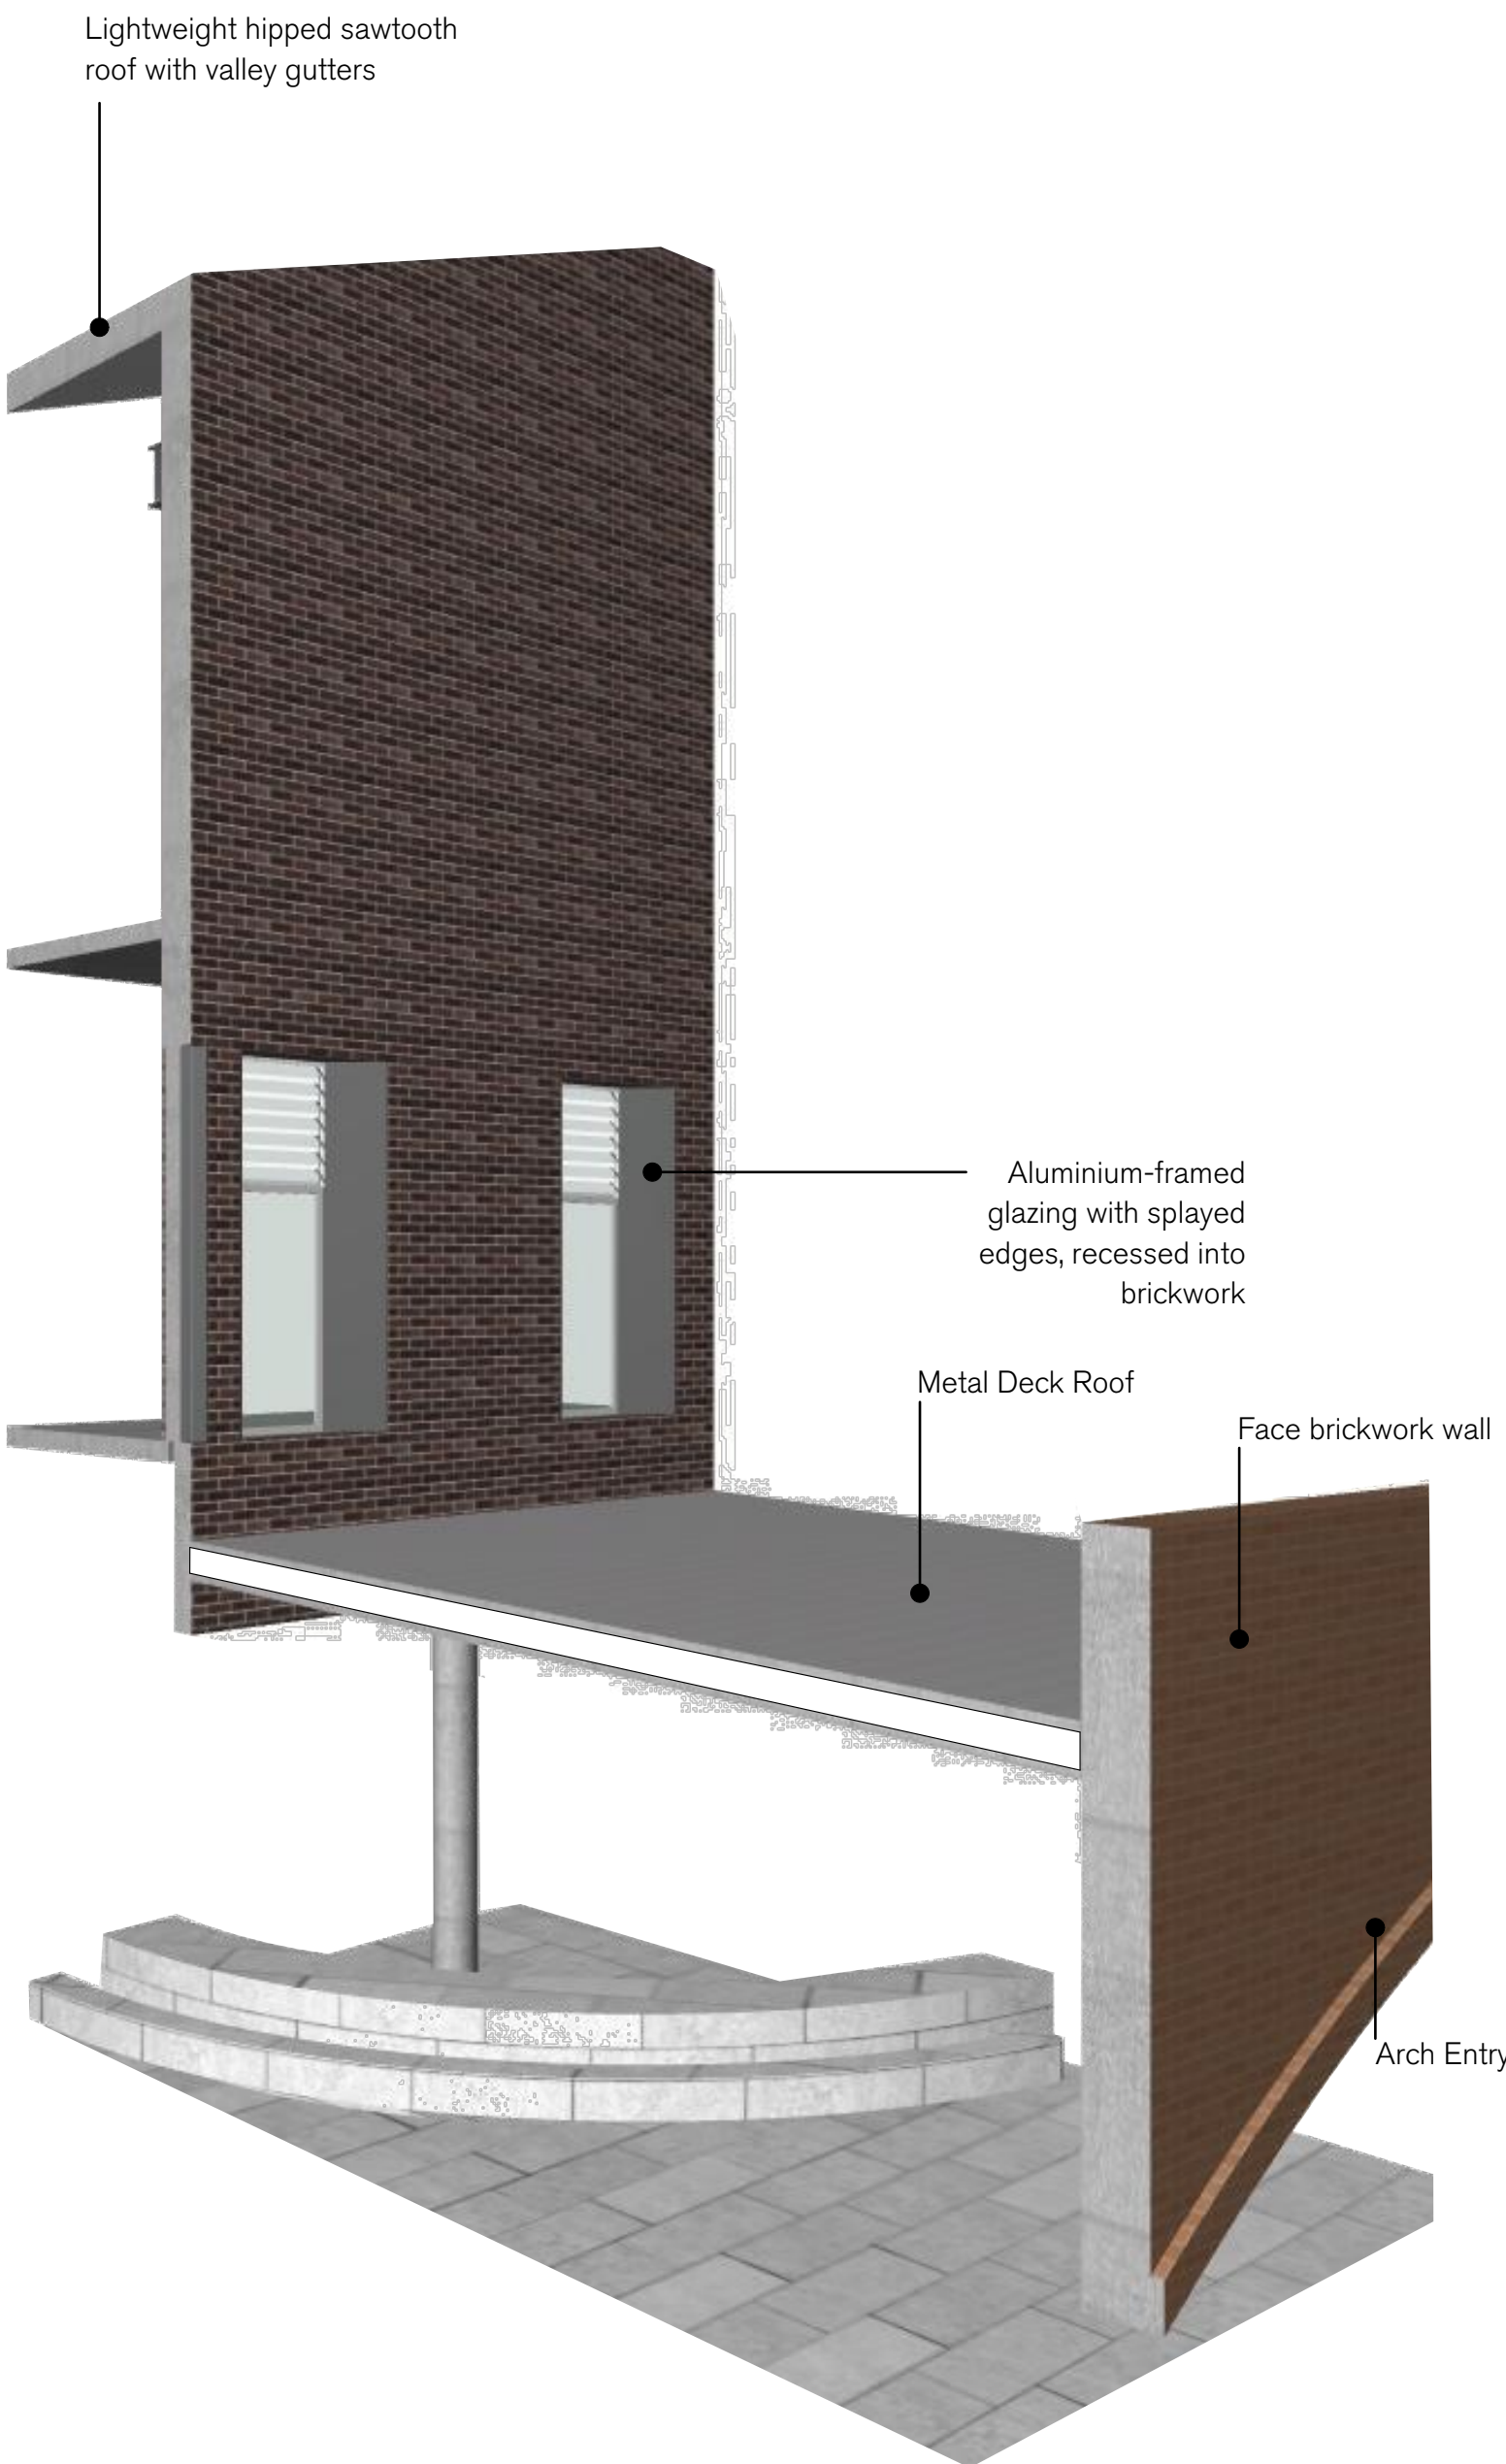

13 Perspective Cutaway FT01, FT02
NTS

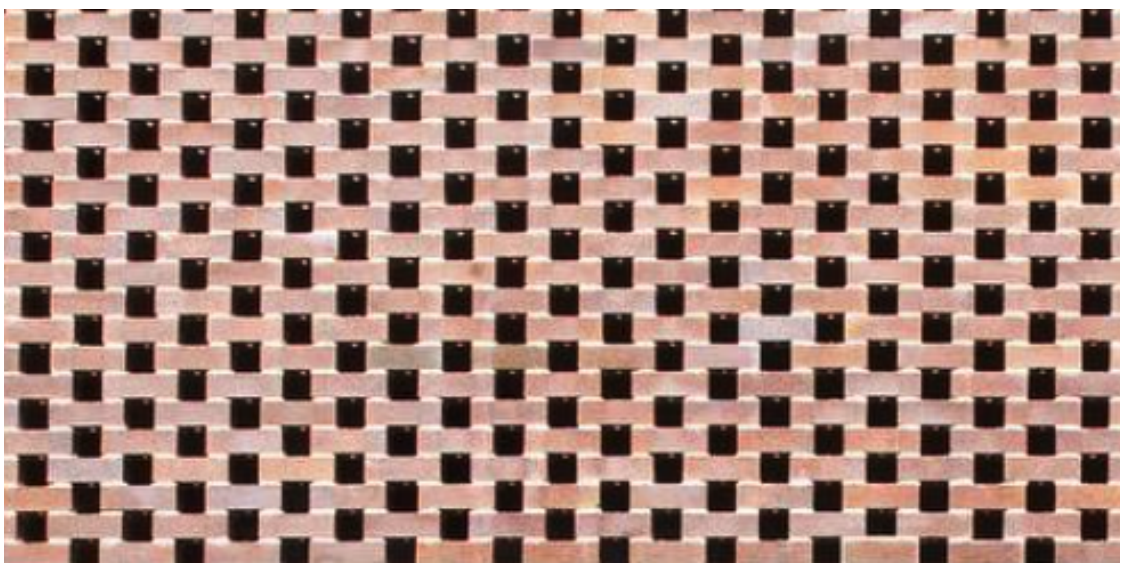

- GENERAL NOTES**
- ALL DIMENSIONS AND EXISTING CONDITIONS SHALL BE CHECKED AND VERIFIED BY THE CONTRACTOR BEFORE PROCEEDING WITH THE WORK.
 - ALL LEVELS RELATIVE TO 'AUSTRALIAN HEIGHT DATUM'.
 - DO NOT SCALE DRAWINGS.
 - USE FIGURED DIMENSIONS ONLY.

- Legend
- FT01 New dark-coloured face-brick with recessed aluminium glazing
 - FT02 New light coloured face-brick
 - FT03 Perforated Brickwork to match adjacent brick type
 - FT04 New face-brick to match FT02 with aluminium framed recessed glazing
 - FT05 metal mesh / perforated facade
 - FT06 New dark coloured face brick with aluminium framed glazing system
 - FT07 Metal mesh with blockwork wall behind
 - FT08 Aluminium framed glazing system with prefinished FC cladding
 - FT09 Aluminium framed glazing in recessed FT01 brickwork
 - FT10 New light coloured face brick with recessed aluminium framed windows

02	28/4/20	SSDA Submission	CD
01	17/4/20	SSDA Submission	CD
rev	date	name	by chk

first studio architecture interiors landscape urban community
sydney melbourne uk
Level 5, 70 King Street • +61 2 9251 7077 • firststudio.com



project
Darlington Public School
Golden Grove Street
Darlington NSW 2008

title
**Perspective Sections - Facade
Western Facade - FT01, 02**

scale	1:200 @ A1	first issued	17/4/20
project code	sheet no.	revision	
DTPS	4300	02	