





**GENERAL NOTES**  
 ALL DIMENSIONS AND EXISTING CONDITIONS  
 SHALL BE CHECKED AND VERIFIED BY THE  
 CONTRACTOR BEFORE PROCEEDING WITH THE WORK.  
 ALL LEVELS RELATIVE TO AUSTRALIAN HEIGHT DATUM.  
 DO NOT SCALE DRAWINGS.  
 USE FIGURED DIMENSIONS ONLY.

- Legend
- Context shadow
  - Proposed building shadow
  - Existing building shadow
  - Overlap of proposed building and existing building shadow

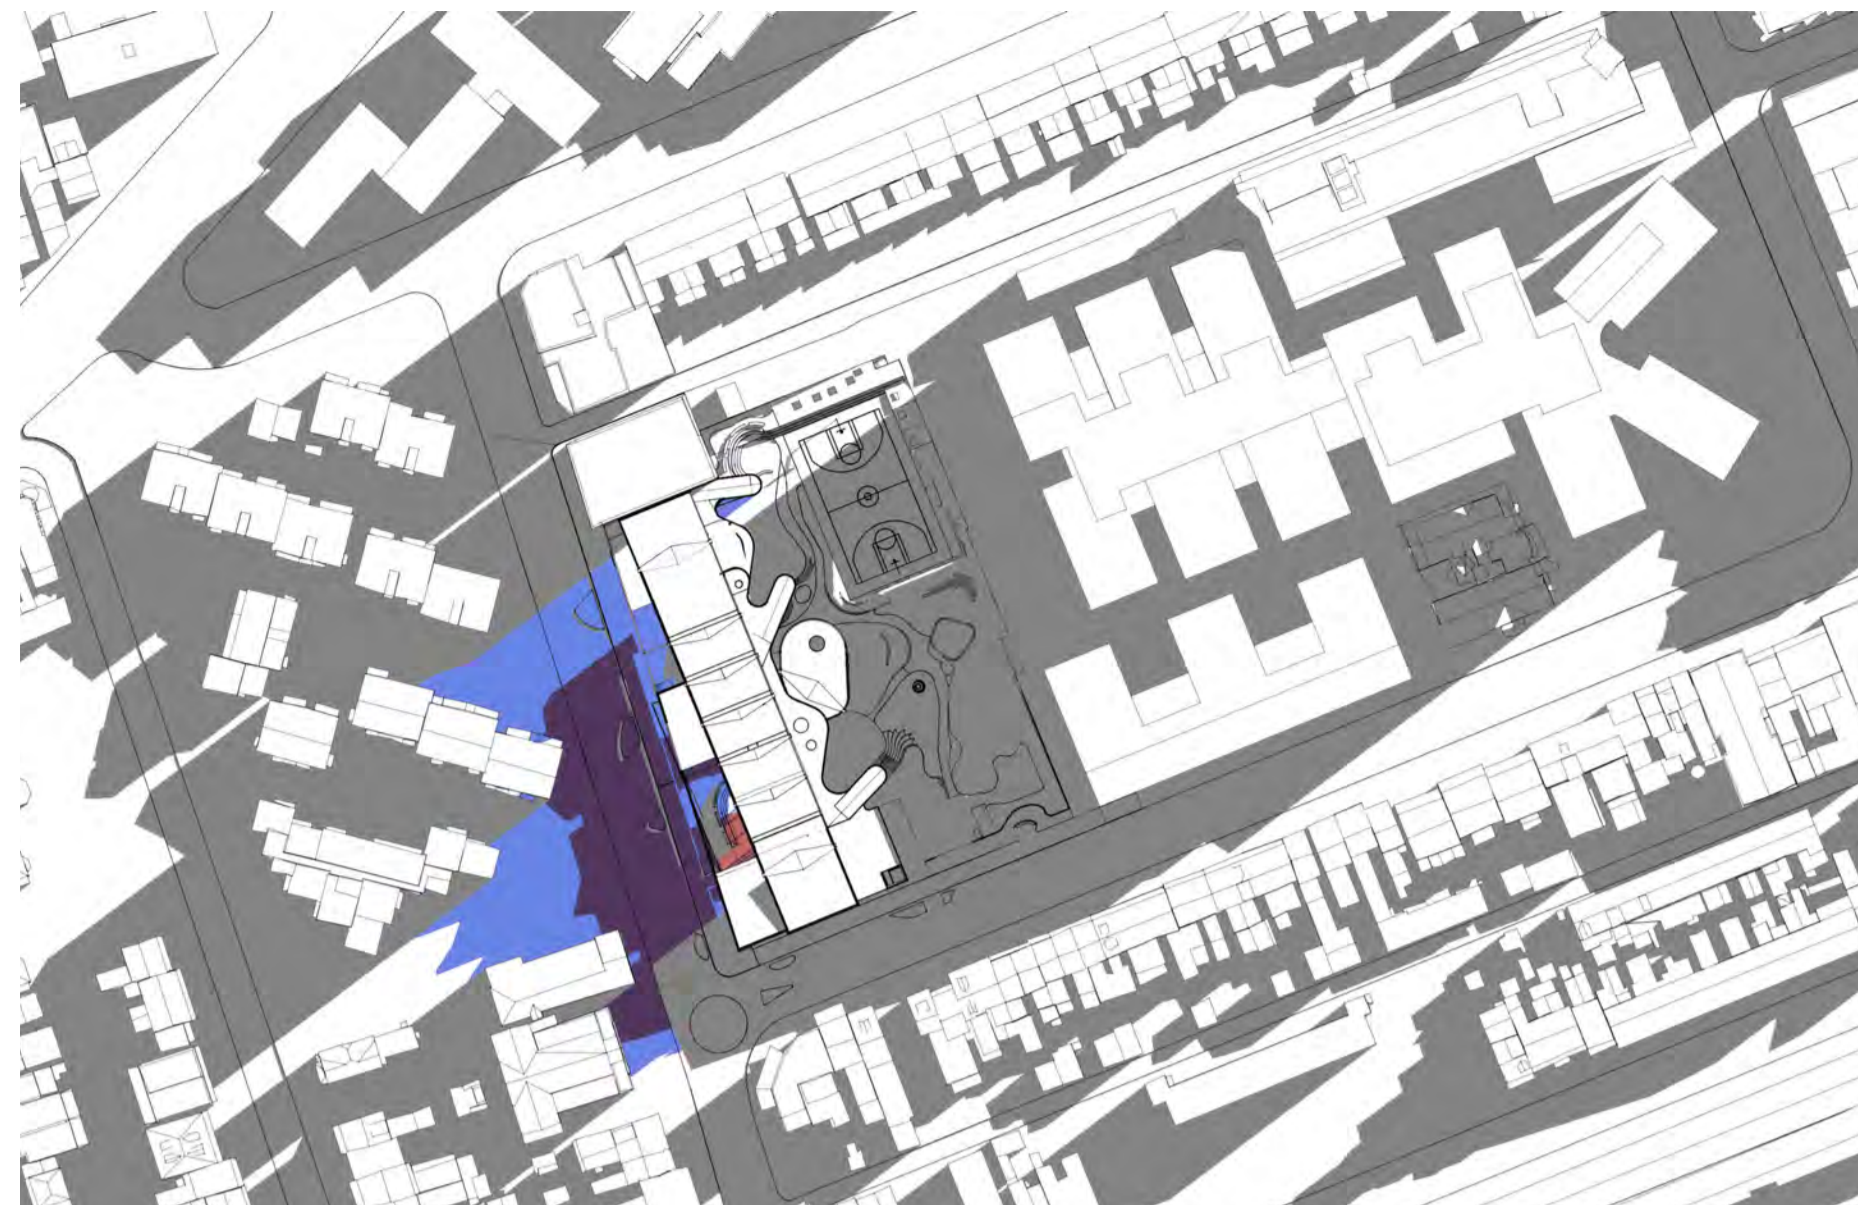


1 PLAN 8am, 21stJune

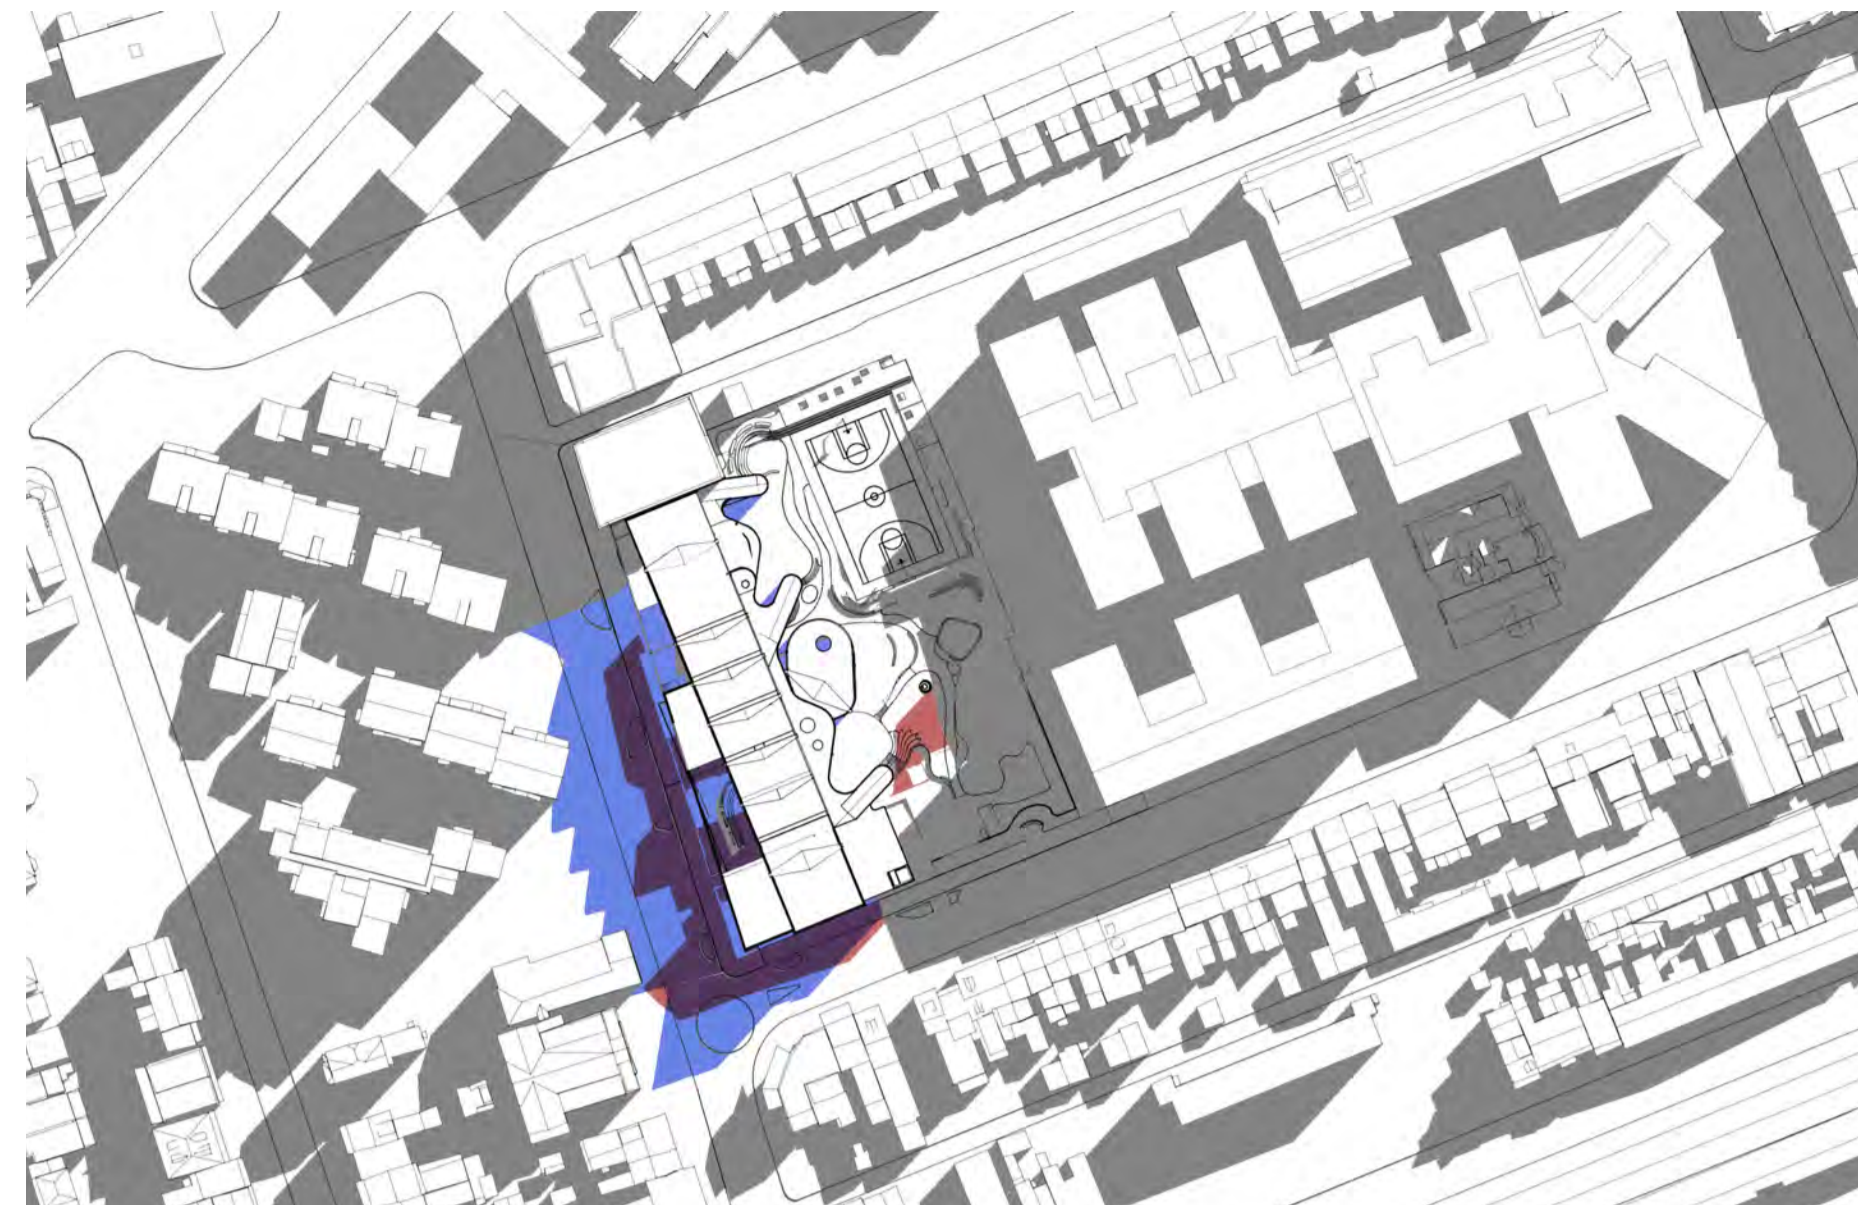

2 PLAN 9am, 21stJune



3 PLAN 10am, 21stJune

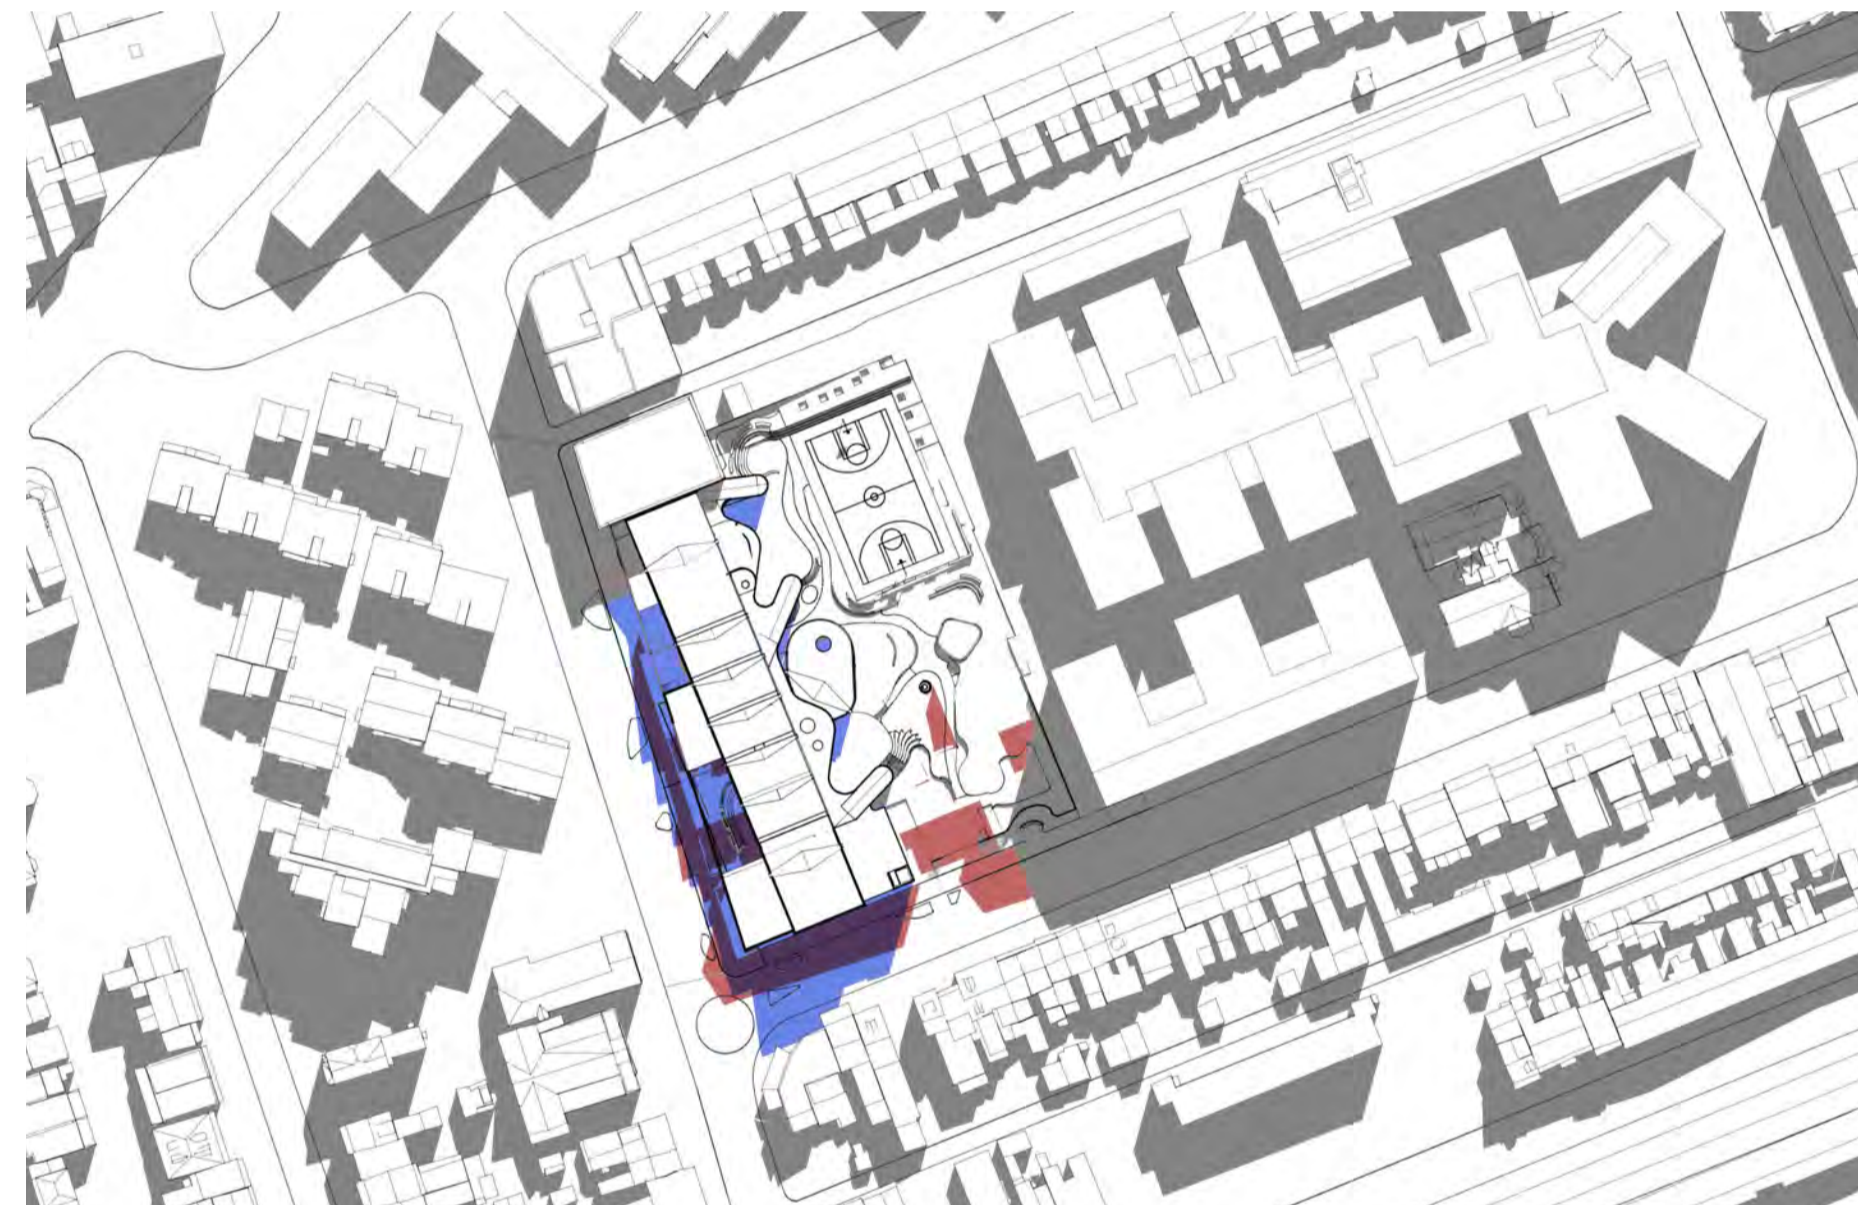

4 PLAN 11am, 21stJune

rev	date	name	by	chk
02	28/4/20	SSDA Submission		CD
01	17/4/20	SSDA Submission		CD

fjmt studio architecture interiors landscape urban community  
 sydney melbourne uk  
 Level 5, 70 King Street • +61 2 9251 7077 • [fjmtstudio.com](http://fjmtstudio.com)



project  
**Darlington Public School**  
 Golden Grove Street  
 Darlington NSW 2008

title  
**Shadow Diagrams**  
**Winter Solstice (21 June) - Morning**

scale	first issued	17/4/20
project code	sheet no.	revision
DTPS	5000	02