




**GENERAL NOTES**  
 ALL DIMENSIONS AND EXISTING CONDITIONS SHALL BE CHECKED AND VERIFIED BY THE CONTRACTOR BEFORE PROCEEDING WITH THE WORK.  
 ALL LEVELS RELATIVE TO AUSTRALIAN HEIGHT DATUM.  
 DO NOT SCALE DRAWINGS.  
 USE FIGURED DIMENSIONS ONLY.


- Legend
- Context shadow
  - Proposed building shadow
  - Existing building shadow
  - Overlap of proposed building and existing building shadow




1 PLAN 12pm, 21st June

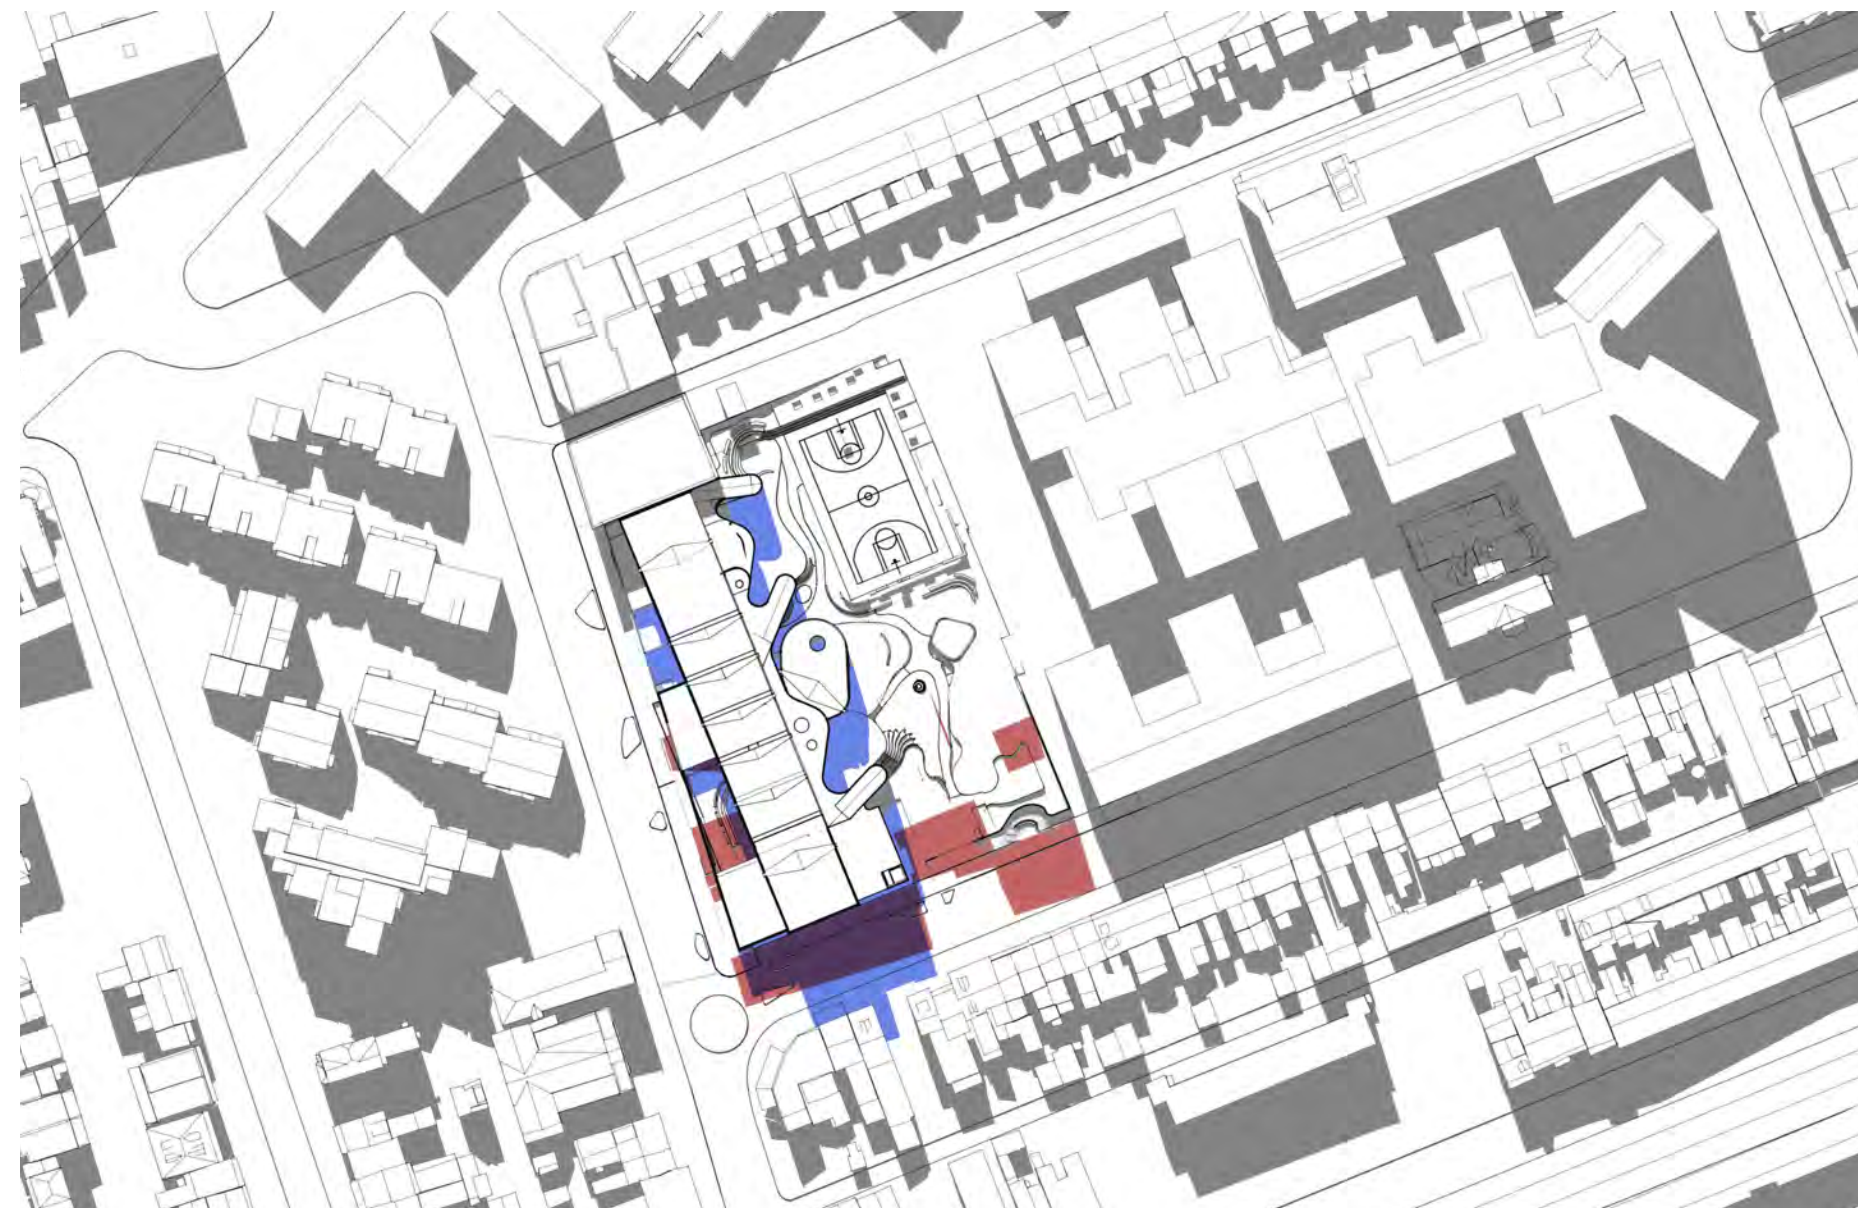


2 PLAN 1pm, 21st June

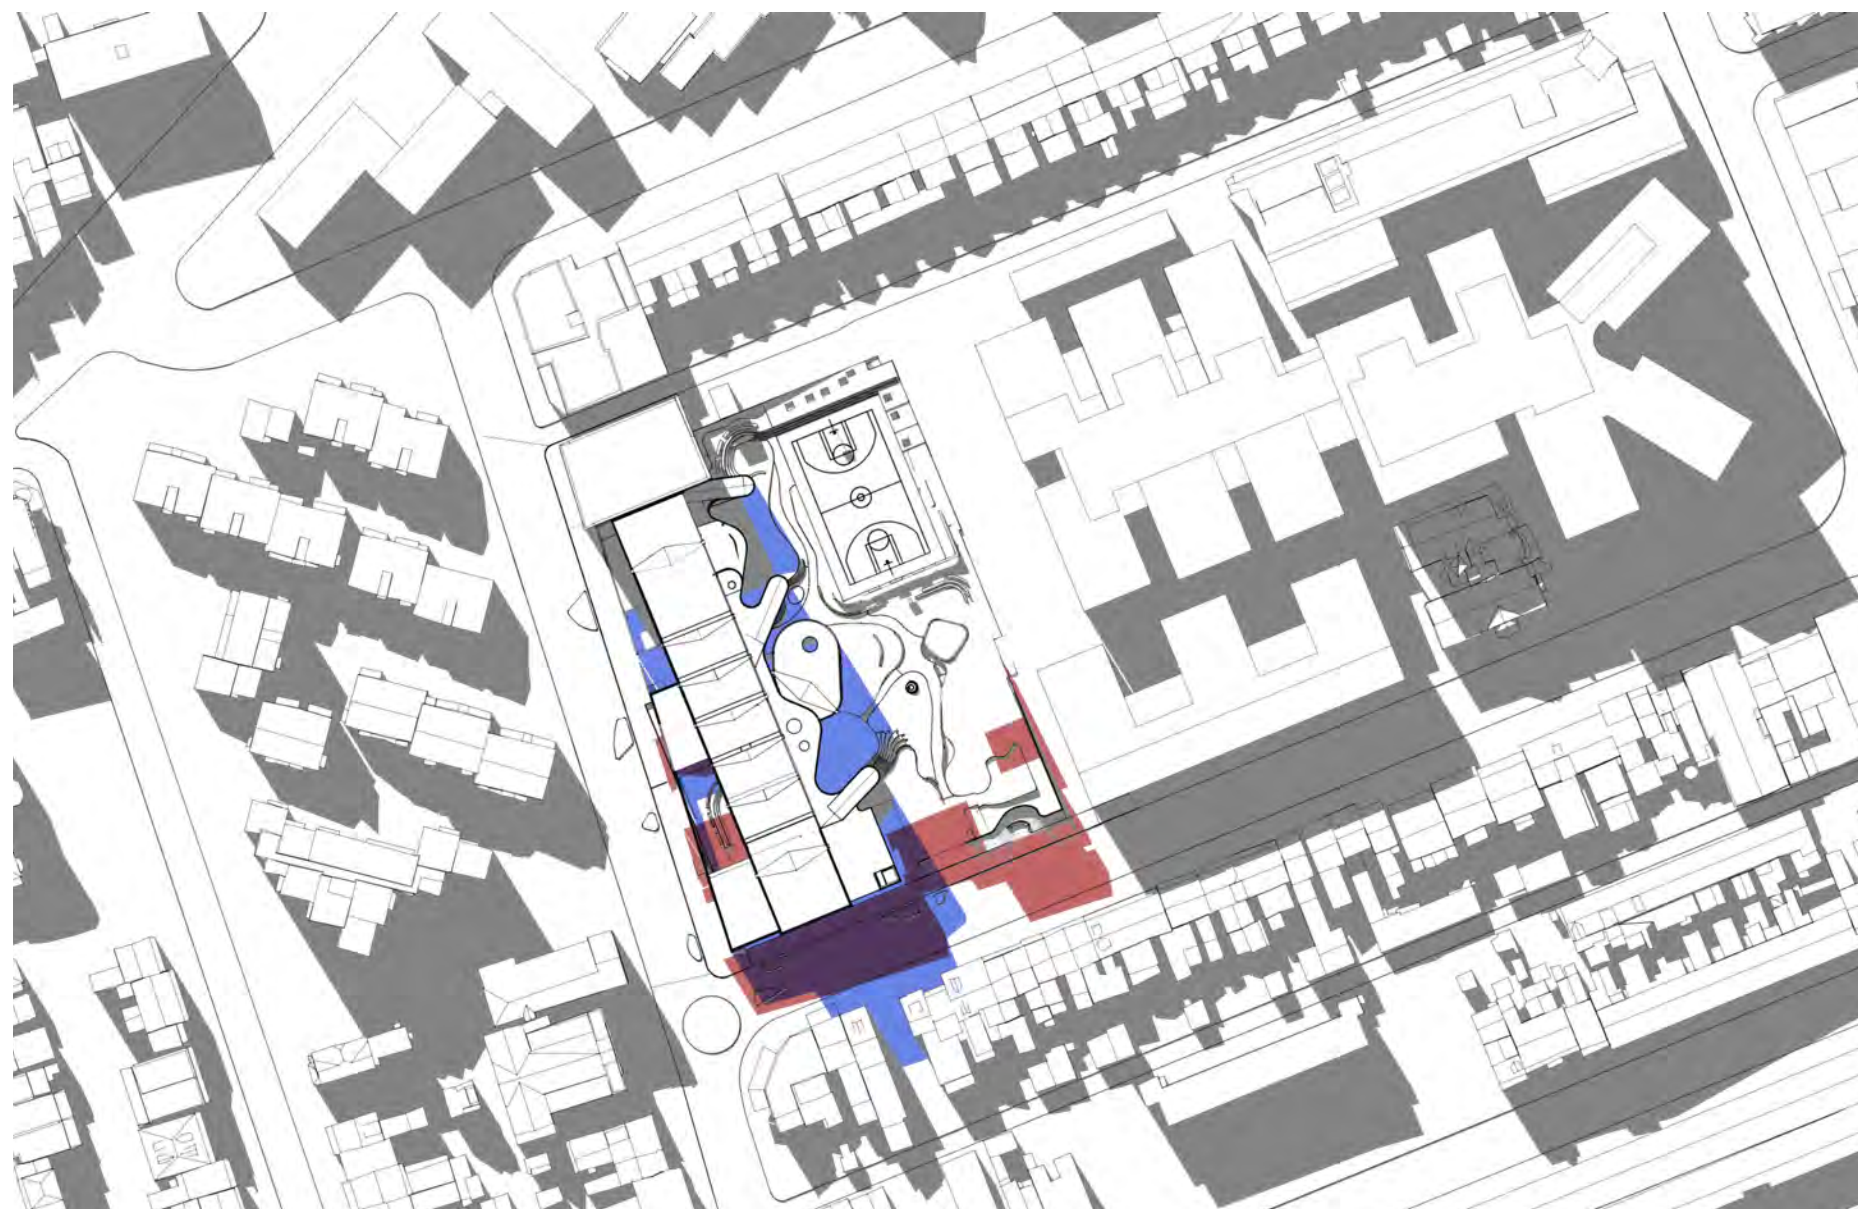

3 PLAN 2pm, 21st June

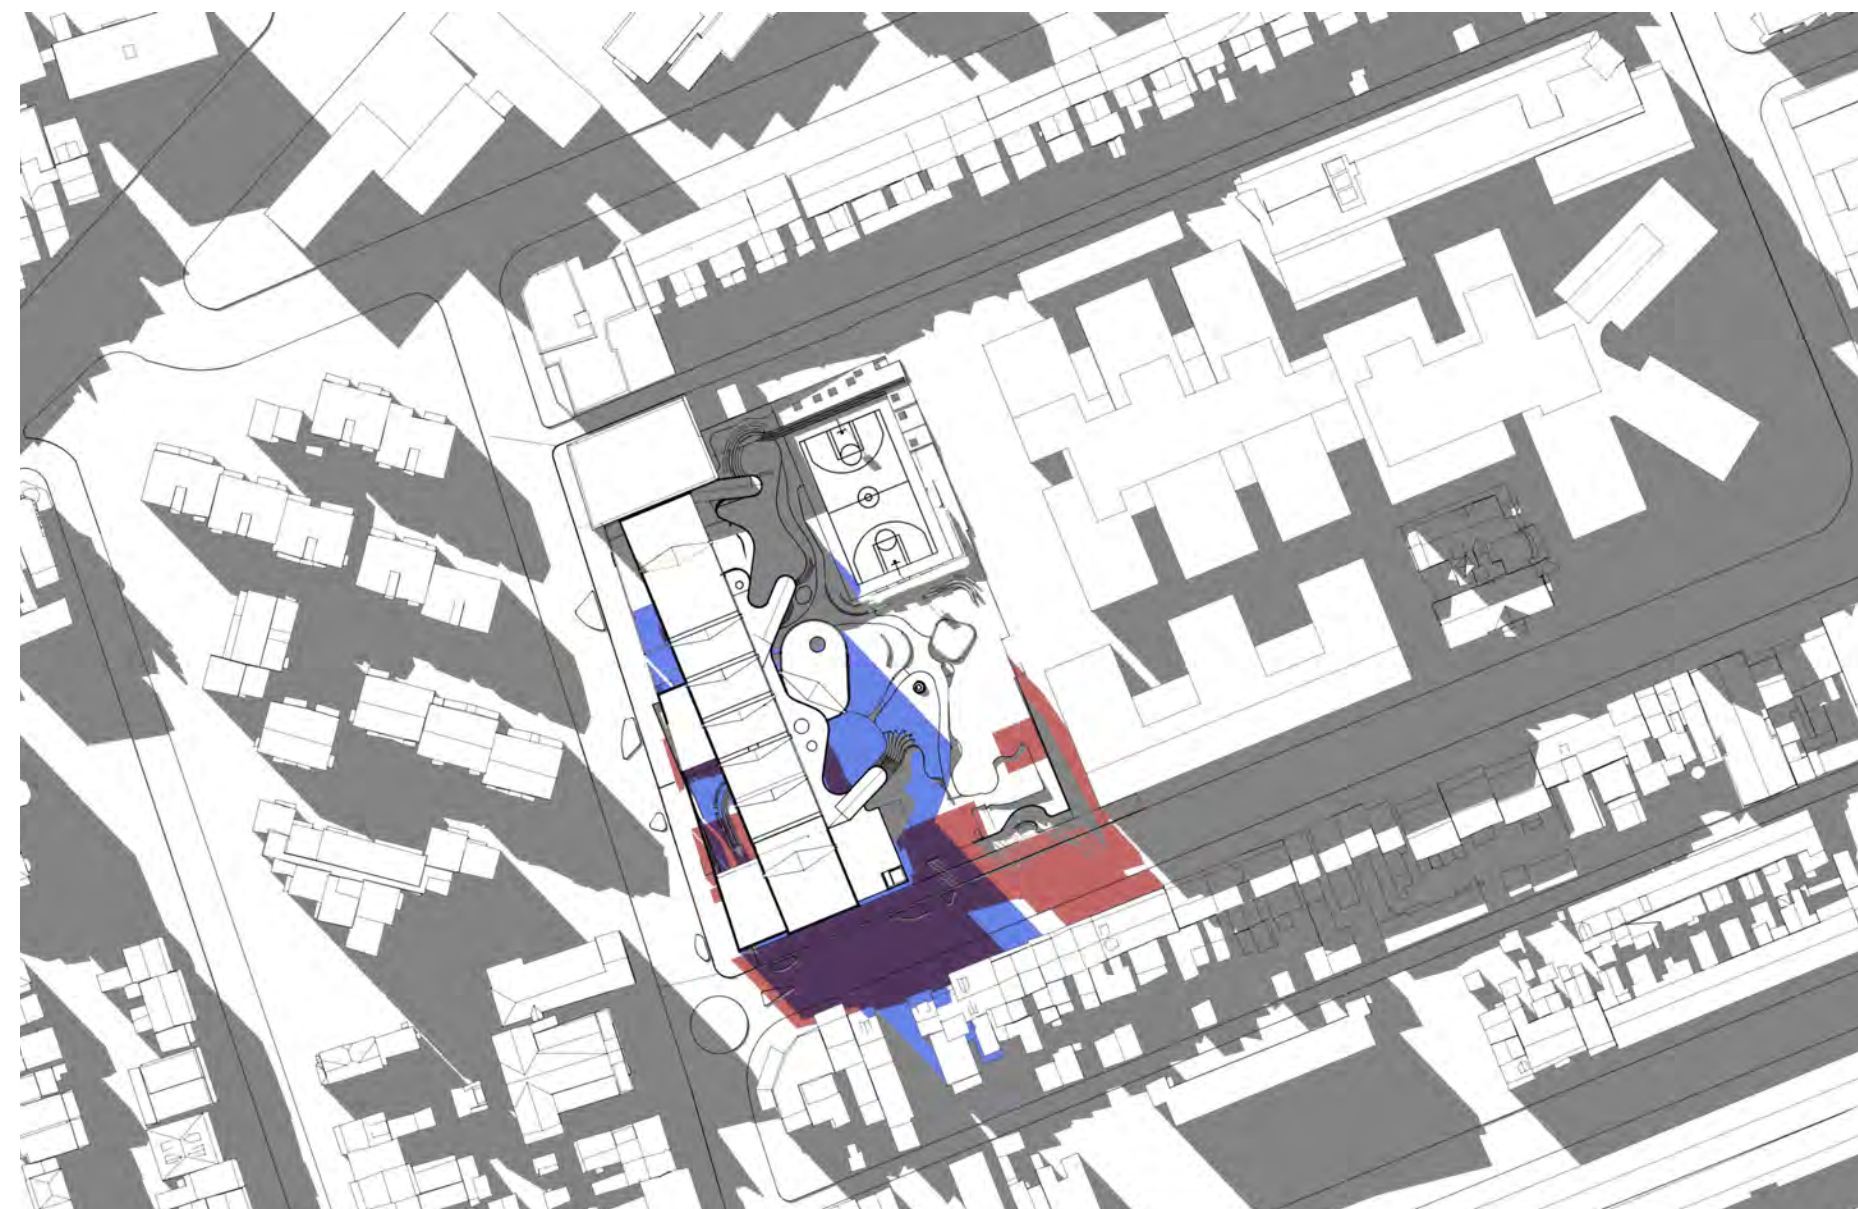

4 PLAN 3pm, 21st June

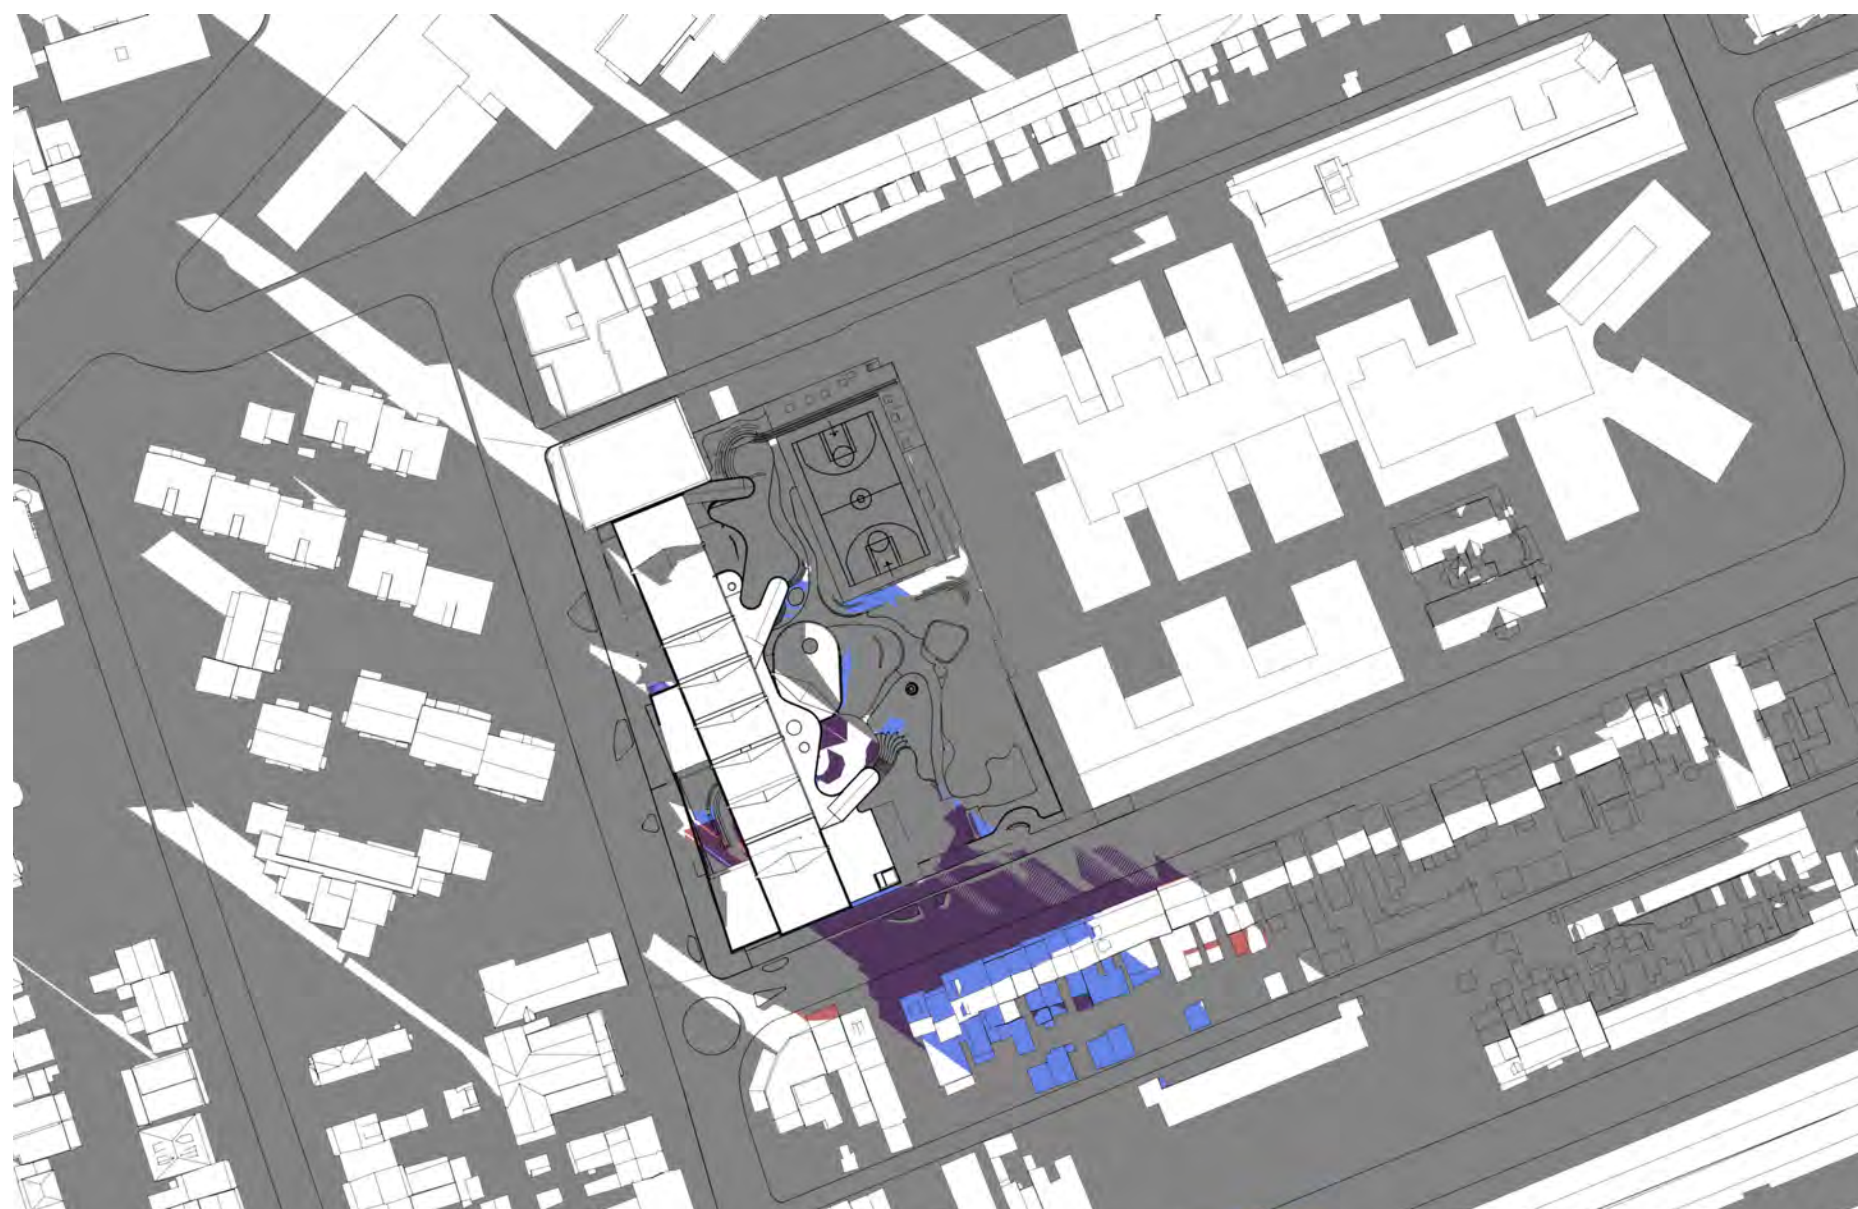

5 PLAN 4pm, 21st June

02	28/4/20	SSDA Submission	CD
01	17/4/20	SSDA Submission	CD
rev	date	name	by chk

fjmt studio architecture interiors landscape urban community  
 sydney melbourne uk  
 Level 5, 70 King Street • +61 2 9251 7077 • [fjmtstudio.com](http://fjmtstudio.com)



project  
**Darlington Public School**  
 Golden Grove Street  
 Darlington NSW 2008

title  
**Shadow Diagrams**  
**Winter Solstice (21 June) - Afternoon**

scale 1:200 @ A1 first issued 17/4/20

project code sheet no. revision

**DTPS 5001 02**