


DARLINGTON PUBLIC SCHOOL REDEVELOPMENT

Appendix J — Landscape Drawings

SSD-9914

Prepared by FJMT

For NSW Department of Education

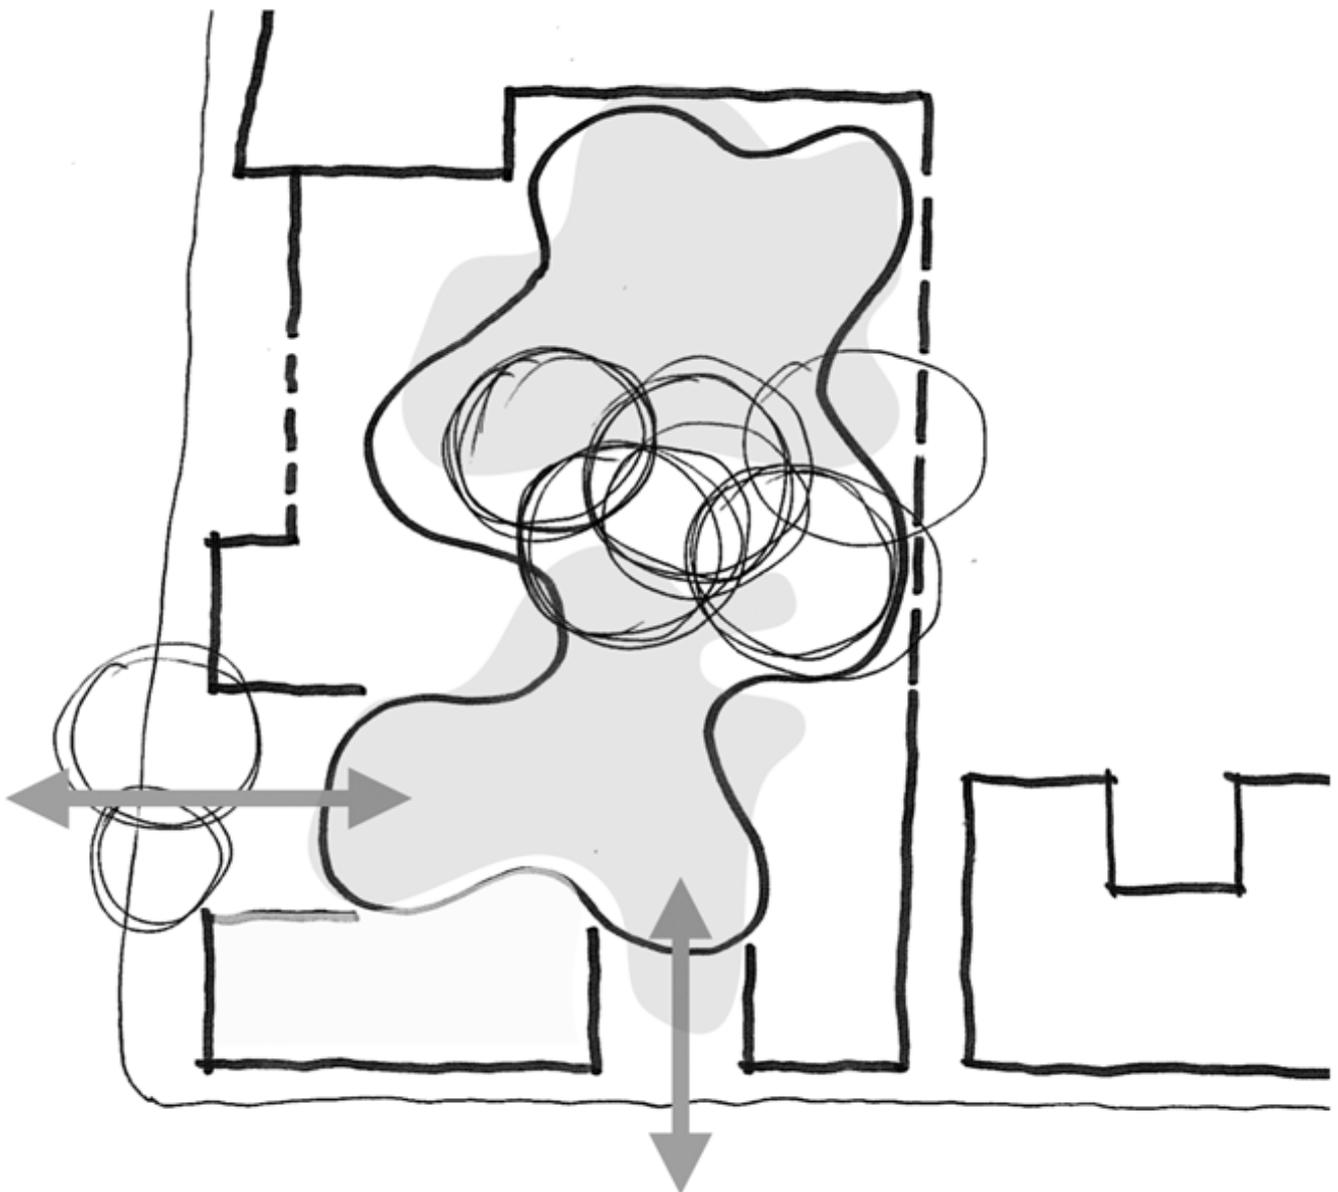

GENERAL NOTES
 ALL DIMENSIONS AND EXISTING CONDITIONS SHALL BE CHECKED AND VERIFIED BY THE CONTRACTOR BEFORE PROCEEDING WITH THE WORK.
 ALL LEVELS RELATIVE TO AUSTRALIAN HEIGHT DATUM.
 DO NOT SCALE DRAWINGS.
 USE FIGURED DIMENSIONS ONLY.

LEGEND

- SITE BOUNDARY
- EX RL Existing Relative Level
- FFL Finished Floor Level (Internal)
- RL Relative Level
- SSL Structural Slab Level
- TK Top of kerb Level (Survey)
- Existing tree to be retained
- Proposed tree
- Amenity planting
- Astro Turf (Kickabout area)
- Timber decking
- Stone paving
- Concrete unit paving & concrete (50:50)
- Recycled brick paving
- Concrete Pathway
- Softfall
- Asphalt - with linemarking
- Steppers / balancing logs / stone blocks
- Rock climbing handles
- Vertical elements nom. 1800 high - to deflect sports balls
- Sculptural Fence
- School Boundary Fence
- Raised veggie gardens
- Seat wall
- Wall Type #
- Sandstone Blocks
- Flagpole
- Light Type #
- Double General Power Outlet
- Refer Electrical Engineers' Drawings
- Grated Drain
- Refer Civil Engineers' Drawings



- 1 Preschool play
- 3 Active Play
- 4 Nature Play
- 5 Amphitheatre
- 6 Main Entrance
- 7 COLA & seating terraces
- 8 Hardcourt

03	28/4/20	SSDA Submission	CD
02	19/4/20	SSDA Submission	CD
01	9/4/20	For 70% Schematic Design	IL
A	1/4/20	For 70% Schematic Design	CD
rev	date	name	by chk

first studio architecture interiors landscape urban community
 sydney melbourne
 Level 5, 70 King Street +61 2 9251 7077 www.firststudio.com

project
Darlington Public School
 Golden Grove Street
 Darlington NSW 2008

title
Landscape Plans
Landscape Ground Plane Plan

scale 1:250 @ A1 first issued 1/4/20

project code	sheet no.	revision
DTPS	8001	03

