

- Sand pit and small water play
- 2 Painting studio
- 3 Softfall and challenging play & climb
- 4 Sculpture garden and wind chimes
- 5 Small amphitheatre for outdoor learning

## **Preschool**

- Active and quiet areas are delineated by planted gardens of various heights to maintain visual connections across the play space. Turfed and paved areas to encourage a range of activities
- An artistic sculptural fence delineates the boundary of the preschool play area the 'fence' aims to provide visually open and connected portions and some screened areas (to encourage student interaction)
- Centrally located supervision hub to allow views in all directions
- **Games court** Provide multicourt space for ball games, other games and excercise play area.
- Integrated rain garden for Waster Sensitive Urban Design

PRESCHOOL & GAMES COURT


Vertical elements provide shelter from wayward ballgames.



- ALL DIMENSIONS AND EXISTING CONDITIONS

  SHALL BE CHECKED AND VERIFIED BY THE CONTRACTOR BEFORE PROCEEDING WITH THE WORK.
- ALL LEVELS RELATIVE TO 'AUSTRALIAN HEIGHT DATUM'.

o DO NOT SCALE DRAWINGS. USE FIGURED DIMENSIONS ONLY.

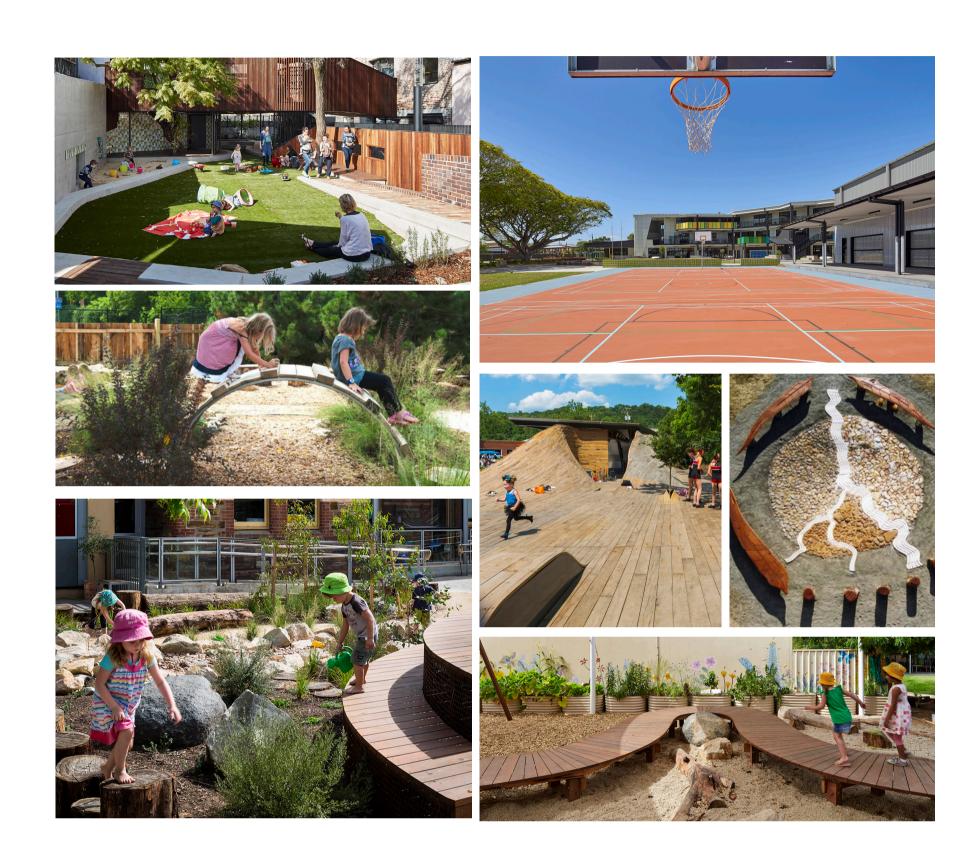

## **Materials**









name	by chi
For 70% Schematic Design	IL
20 SSDA Submission	CD
20 SSDA Submission	CD
1	/20 SSDA Submission

sydney melbourne uk
Level 5, 70 King Street **t** +61 2 9251 7077 **w** fjmtstudio.com

**Darlington Public School**Golden Grove Street
Darlington NSW 2008


Landscape Plans Detail Areas

**DTPS** 

_ 5.0	III Aleas		
scale	1:200 @ A1	first issued	9/4/20
project	code	sheet no.	revision

8101

03

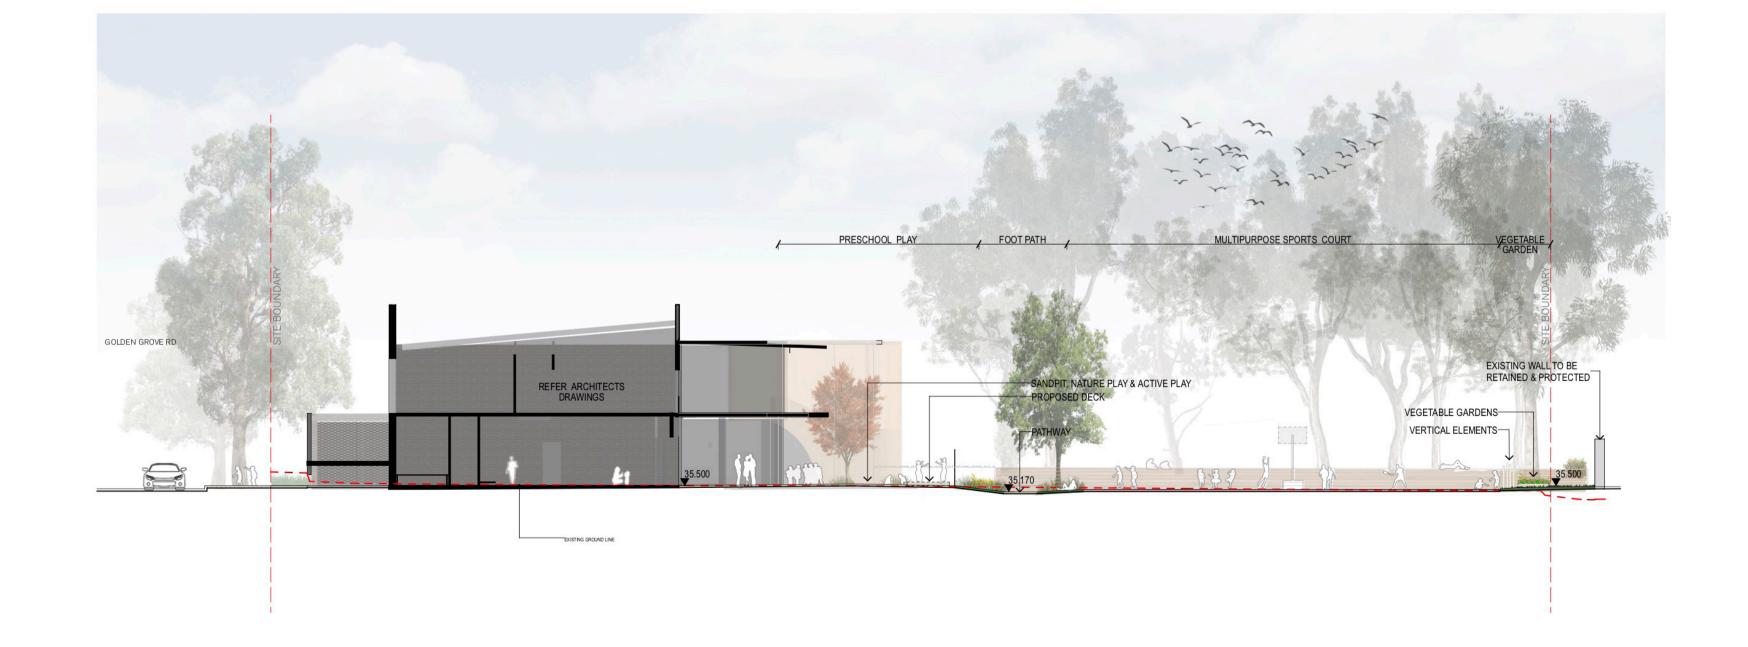

6 Deciduous grove

Rain garden

Multicourt space