


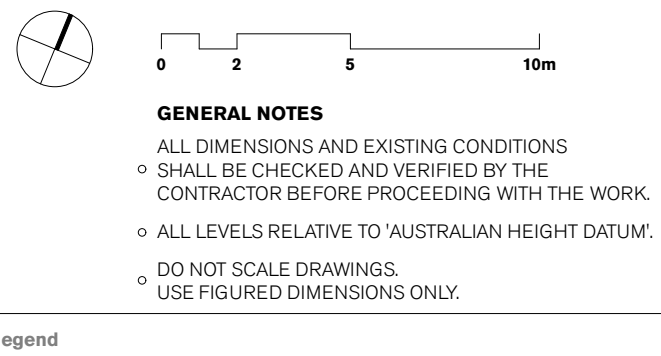

- 1 Play equipment
- 2 Free play
- 3 Waterway lessons
- 4 Indigenous themed learning
- 5 Kickabout Area
- 6 Amphitheatre
- 7 Climbing facility
- 8 Pathway with integrated raingarden
- 9 Veggie garden
- 10 Kick about/ Play space

Active Play, Nature Play & Amphitheatre

- Active Play**
- Using mounded forms, make the most out of the sculptured terrain
 - Provide climbable elements, play equipment with tunnel slides
- Nature Play**
- Blackwattle Creek Interpretation - "Tea Tree Gully" Water Feature with Water Play Element
 - Themed indigenous planting pockets
 - Existing trees (and shade)retained where possible
- Amphitheatre & Climbing wall**
- Nestled into the slope, tiered seating terraces take advantage of a natural amphitheater space
 - A timber stage with evergreen feature tree which accommodates small and large groups & performances
 - Veggie gardens (vertical elements provide shelter from wayward ball games)
 - Climbing wall addresses level change & provides direct connection with games court




Materials



Nature Plan & Balancing


Dry Creek Bed

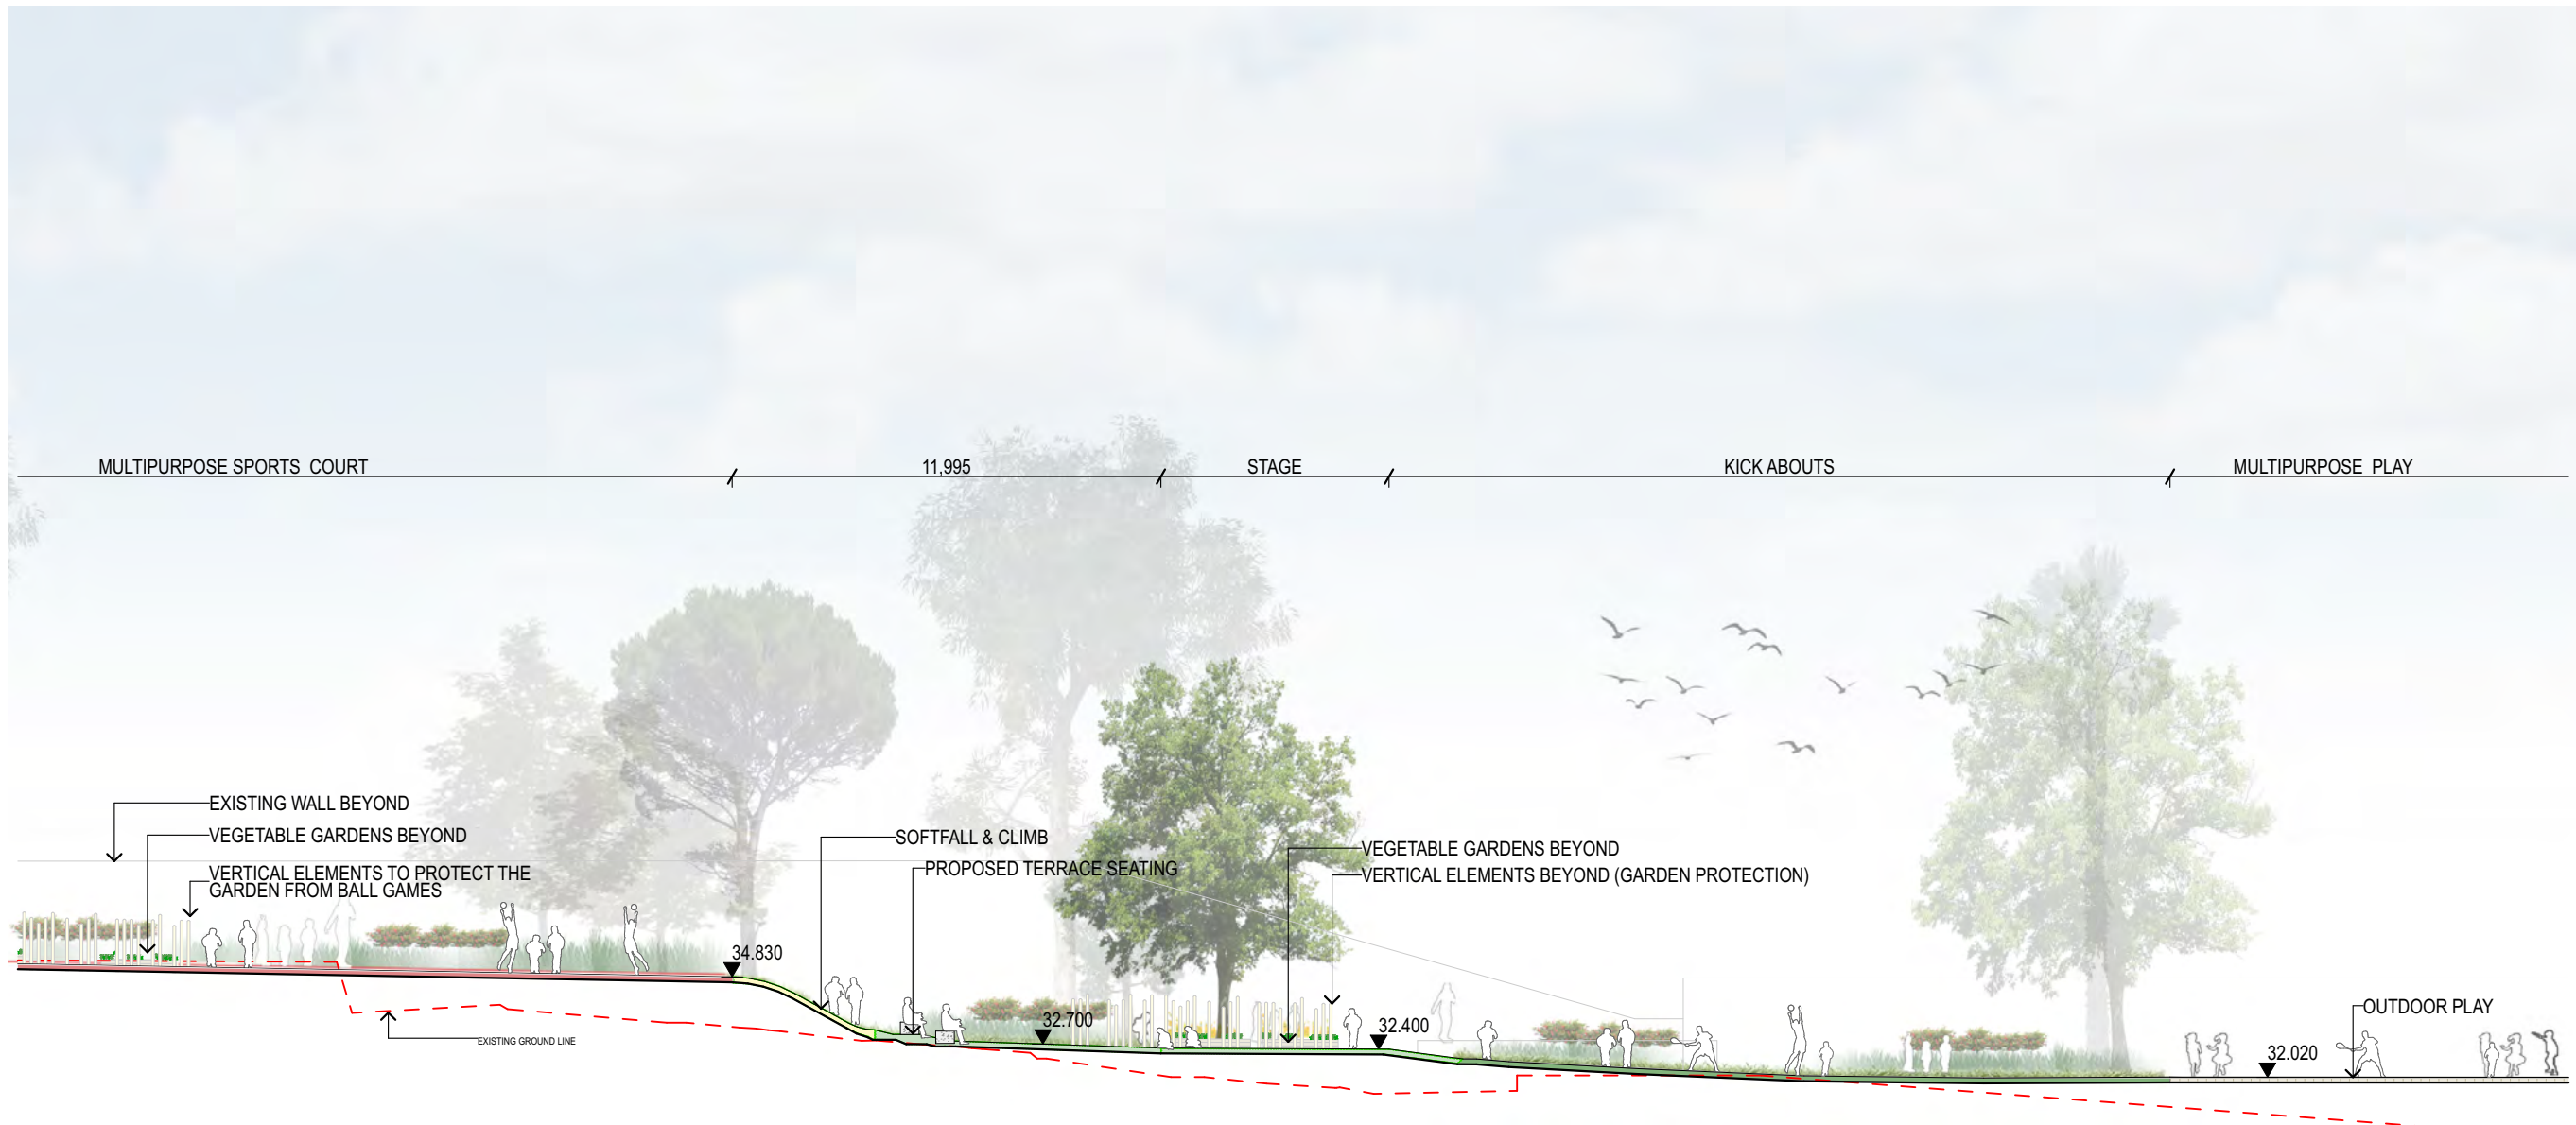

Softfall & Active Play

Water Play (teacher controlled on/off connection)

| | | | |
|-----|---------|--------------------------|--------|
| 03 | 28/4/20 | SSDA Submission | CD |
| 02 | 17/4/20 | SSDA Submission | CD |
| 01 | 9/4/20 | For 70% Schematic Design | IL |
| rev | date | name | by chk |

| | | | |
|---|-------------|--------------|---|
| fjmt studio architecture interiors landscape urban community sydney melbourne uk Level 5, 70 King Street t +61 2 9251 7077 w fjmtstudio.com | | |  |
| project Darlington Public School Golden Grove Street Darlington NSW 2008 | | | |
| title Landscape Plans Detail Areas | | | |
| scale | 1:200 @ A1 | first issued | 9/4/20 |
| project code | sheet no. | revision | |
| DTPS | 8102 | 03 | |