


GENERAL NOTES
 ALL DIMENSIONS AND EXISTING CONDITIONS SHALL BE CHECKED AND VERIFIED BY THE CONTRACTOR BEFORE PROCEEDING WITH THE WORK.
 ALL LEVELS RELATIVE TO AUSTRALIAN HEIGHT DATUM.
 DO NOT SCALE DRAWINGS.
 USE FIGURED DIMENSIONS ONLY.

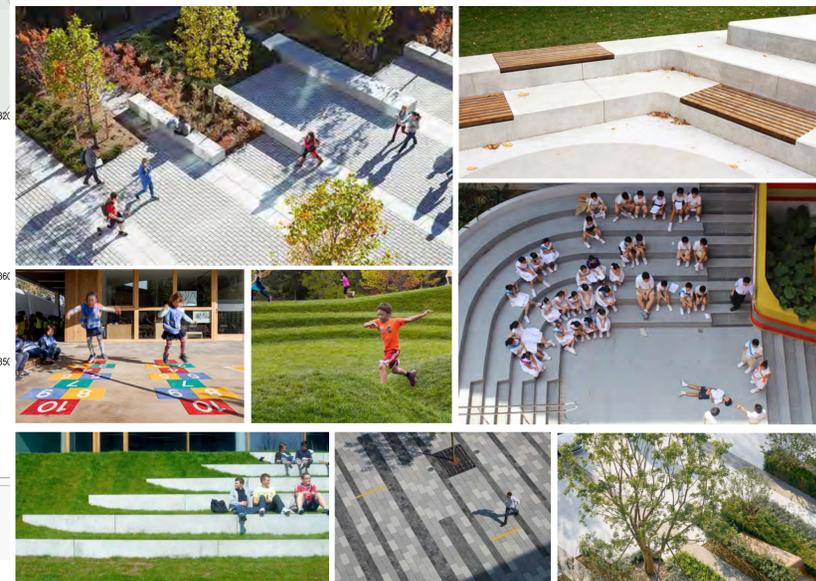

Main Entrance, COLA Lunchtime terraces & Multi-hardcourt


- Main Entrance, COLA lunch time terraces**
- Provide main Arrival & Sheltered Place
 - Rectilinear geometry creates seating with views to the playground
 - High quality pavement finishes to accommodate school assembly & events
 - Indigenous Interpretive paving pattern
- Multi-court & Kickabout Area**
- Provide Grid paving patterning & lines for games, learning
 - Create art opportunity to perimeter walls and outdoor painting
 - Entry avenue of small evergreen trees creates a sense of enclosure
 - Artificial turf for hardwearing ball games / kickabout



- 1 Main school entrance
- 2 Terraces seating / lunchtime gathering
- 3 Assembly & performance & Ceremonial events
- 4 Gated connection
- 5 Grand stairs with terraced seating
- 6 Entry & gathering space
- 7 Multi use hardcourt
- 8 Kick about / Play space



Materials

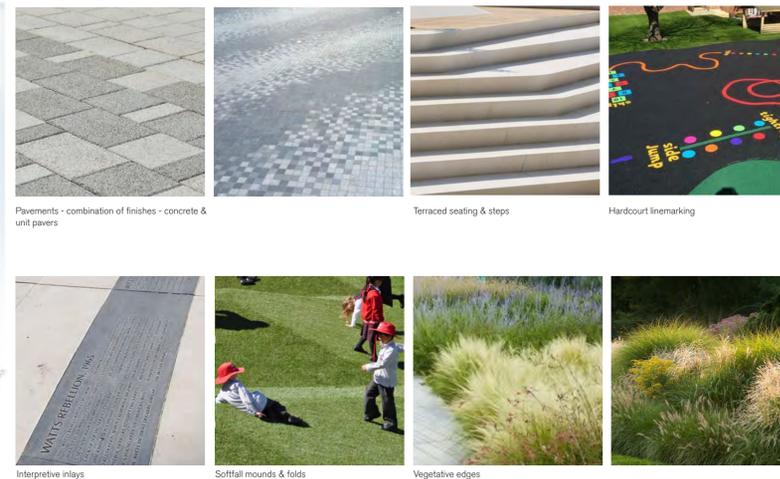

03	28/4/20	SSM Submission	CD
02	17/4/20	SSM Submission	CD
01	9/4/20	For 70% Schematic Design	IL
rev	date	name	by
			chk

fjmt studio architecture interiors landscape urban community
 Sydney Melbourne Gold Coast
 Level 5, 70 King Street +61 2 9251 7077 www.fjmtstudio.com



project
Darlington Public School
 Golden Grove Street
 Darlington NSW 2008

title
**Landscape Plans
 Detail Areas**

scale 1:200 @ A1 first issued 9/4/20

project code sheet no. revision

DTPS 8103 03