






THE NORTHERN INTERSECTION

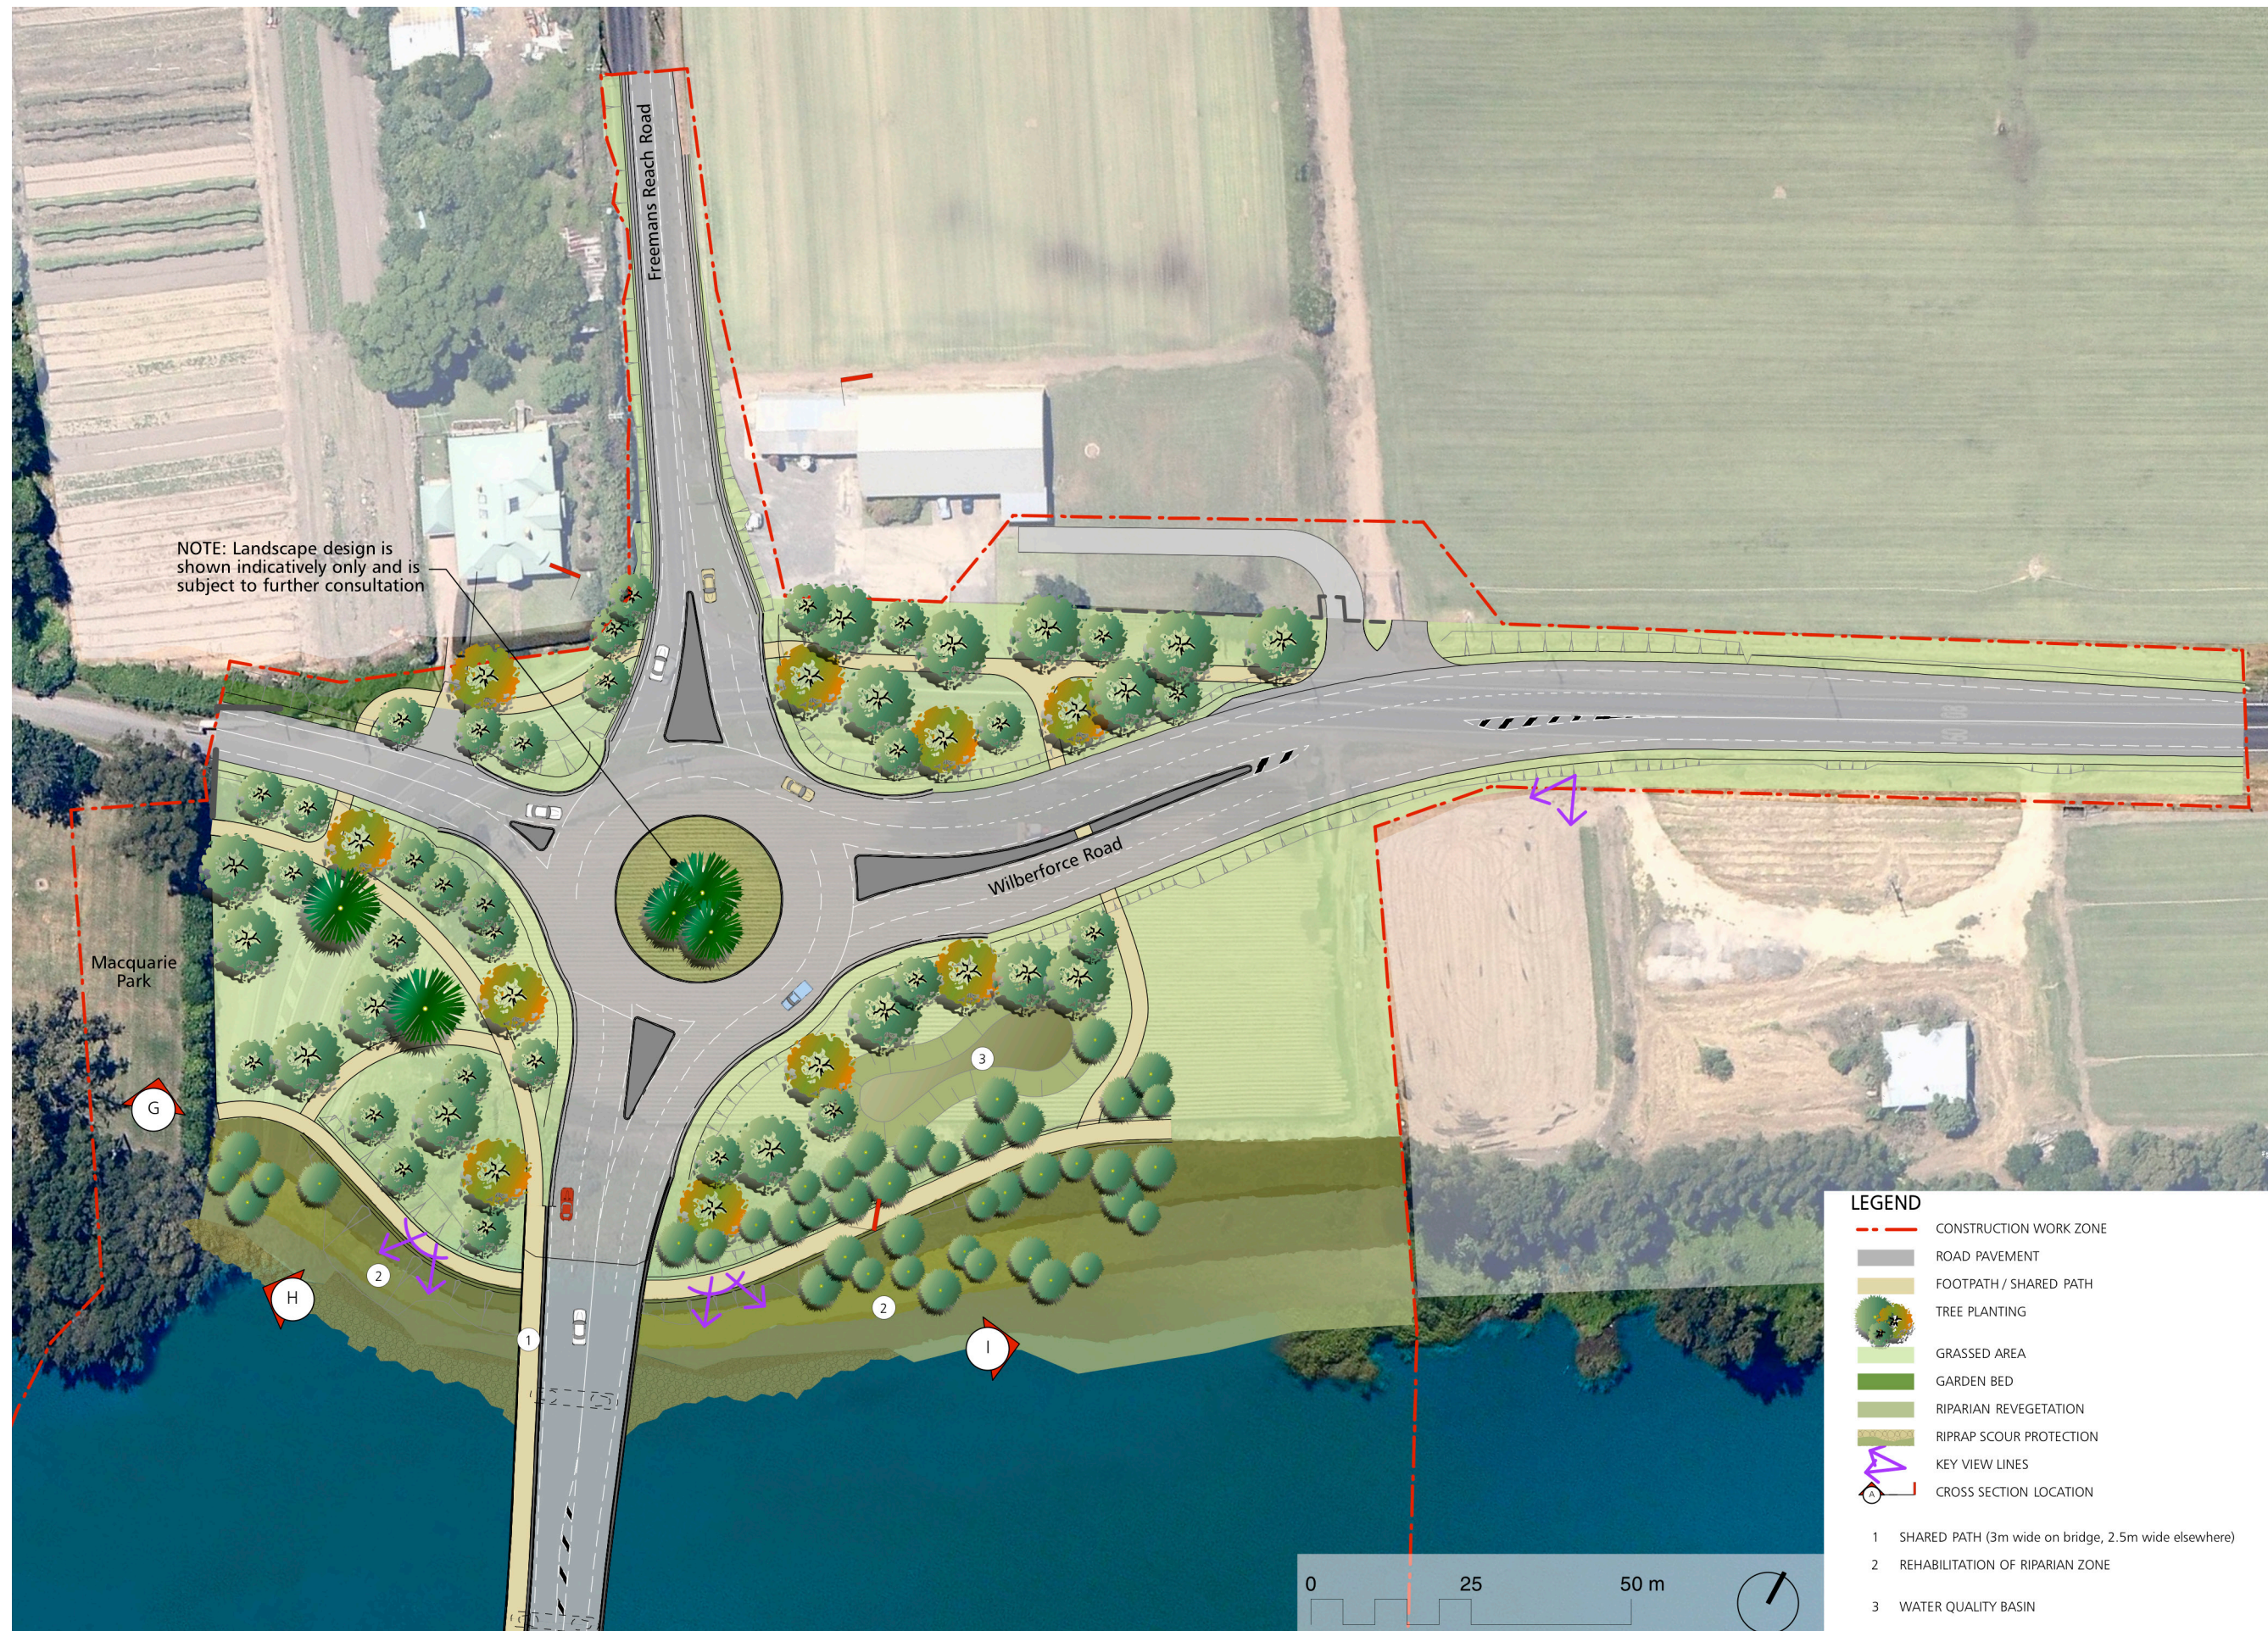

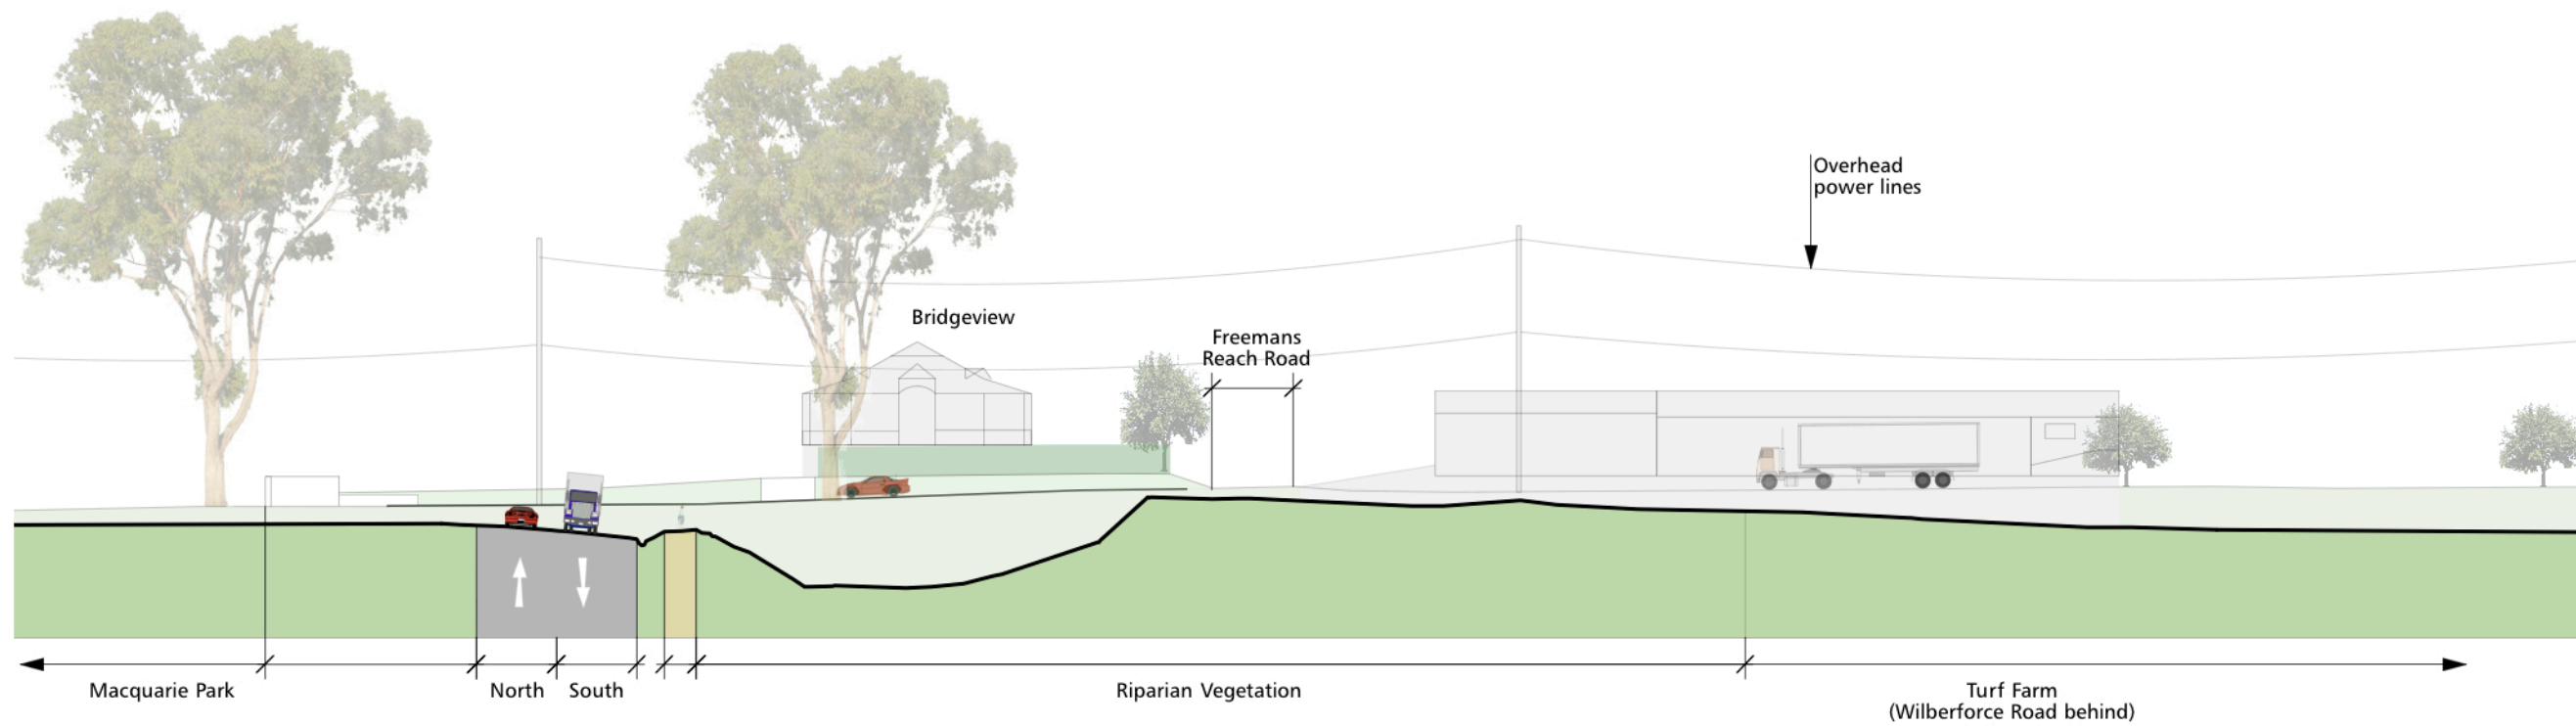

CROSS SECTION G - EXISTING CONDITIONS

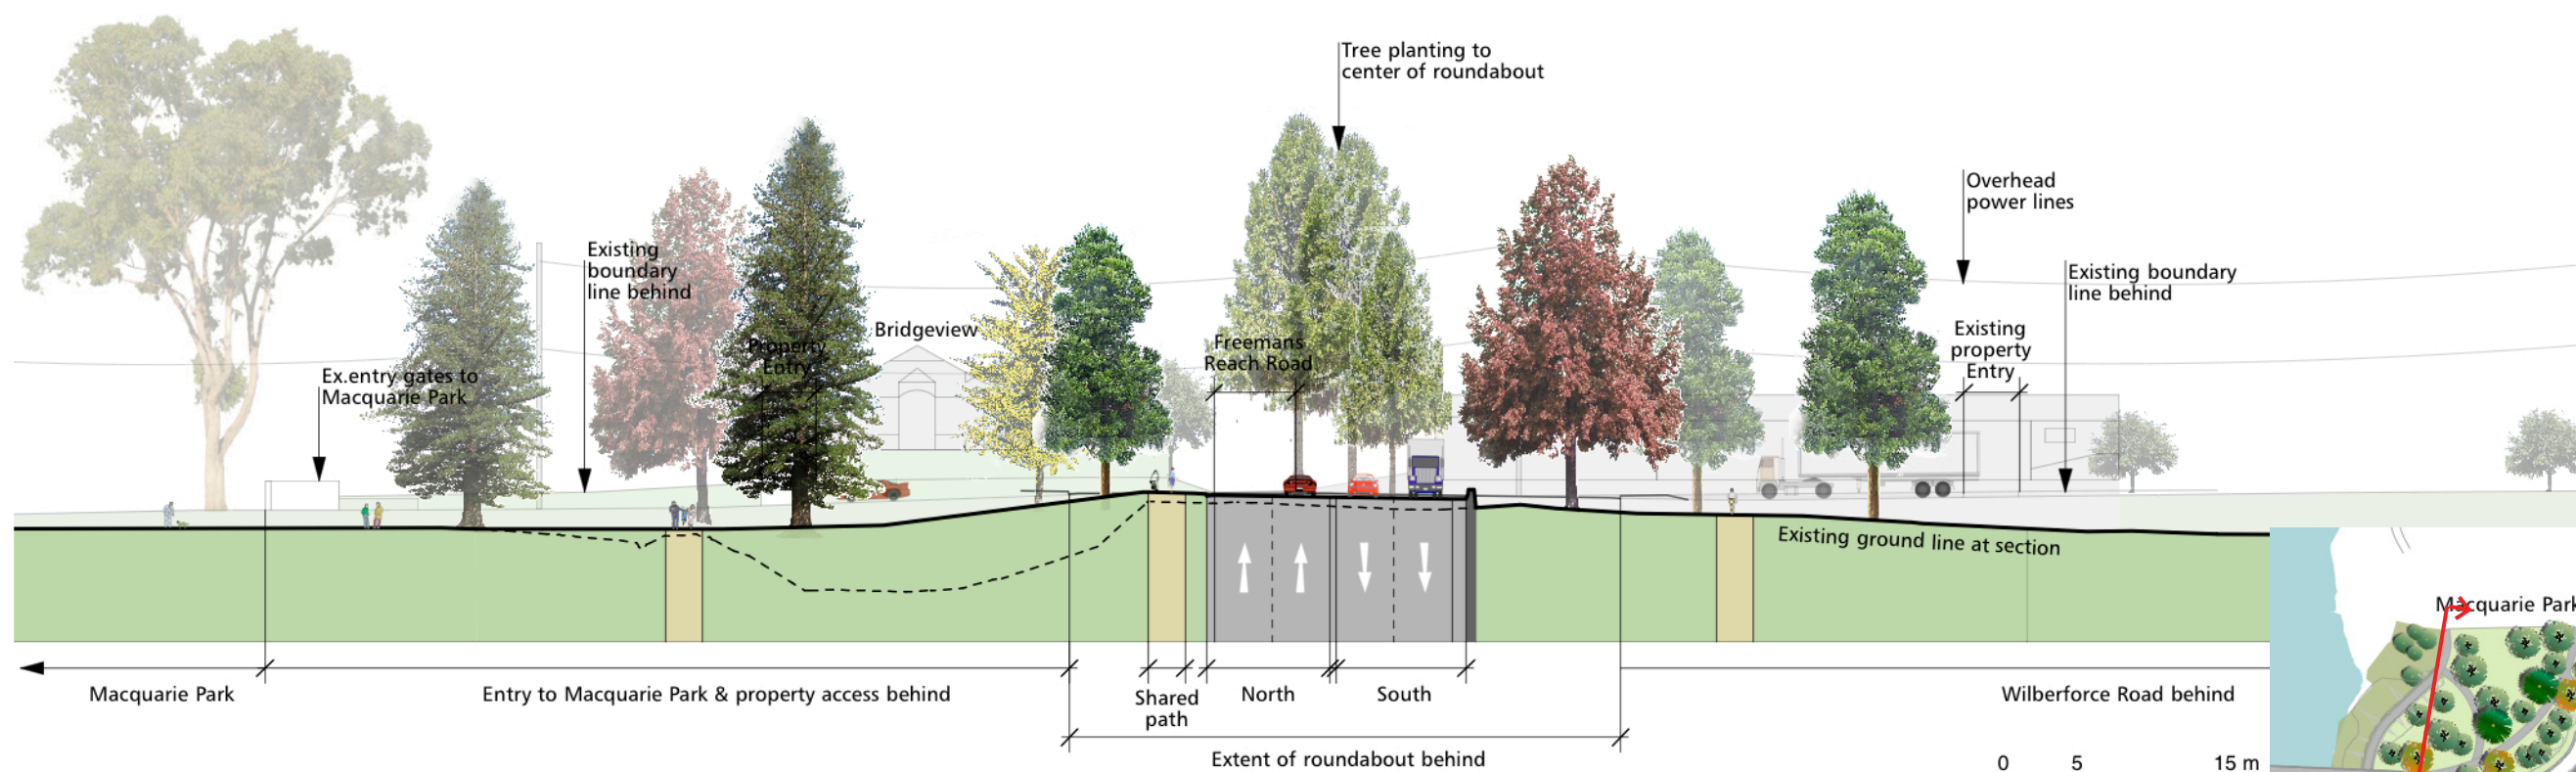


CROSS SECTION G - PROPOSED WORKS




Cross Section G Location



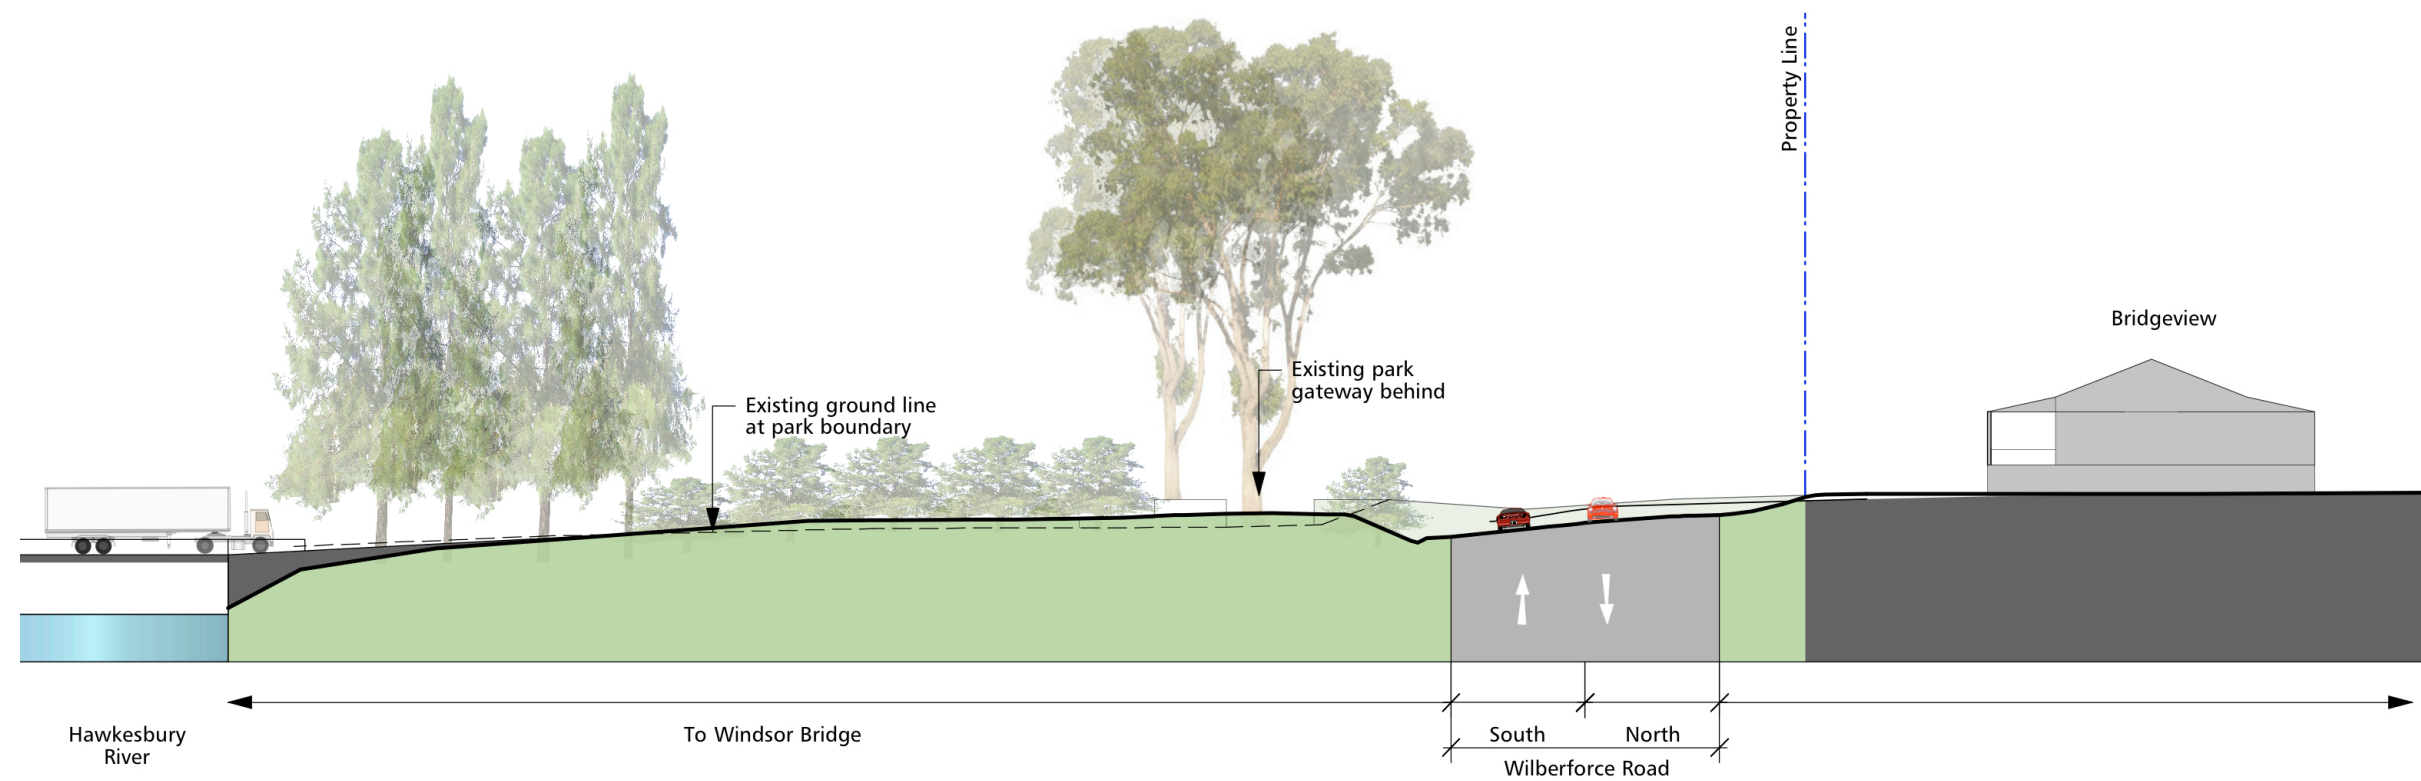


CROSS SECTION H - EXISTING CONDITIONS

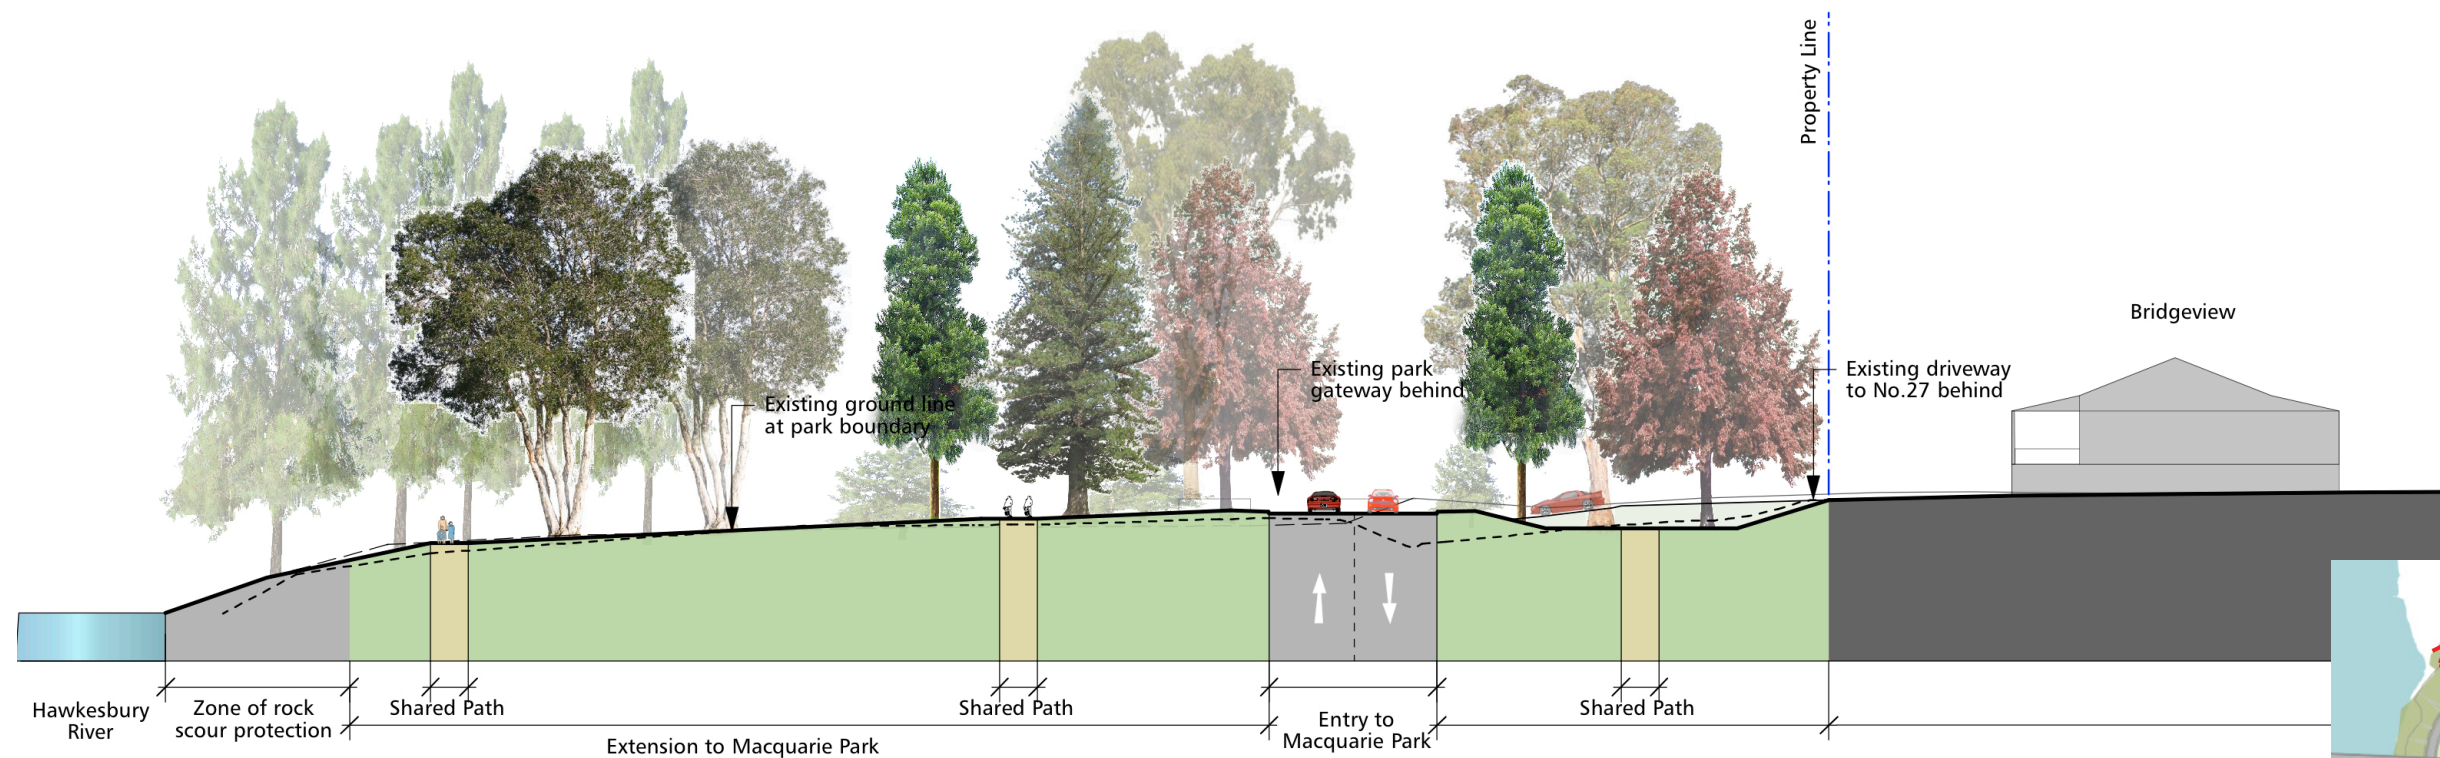

CROSS SECTION H - PROPOSED WORKS



Cross Section H Location

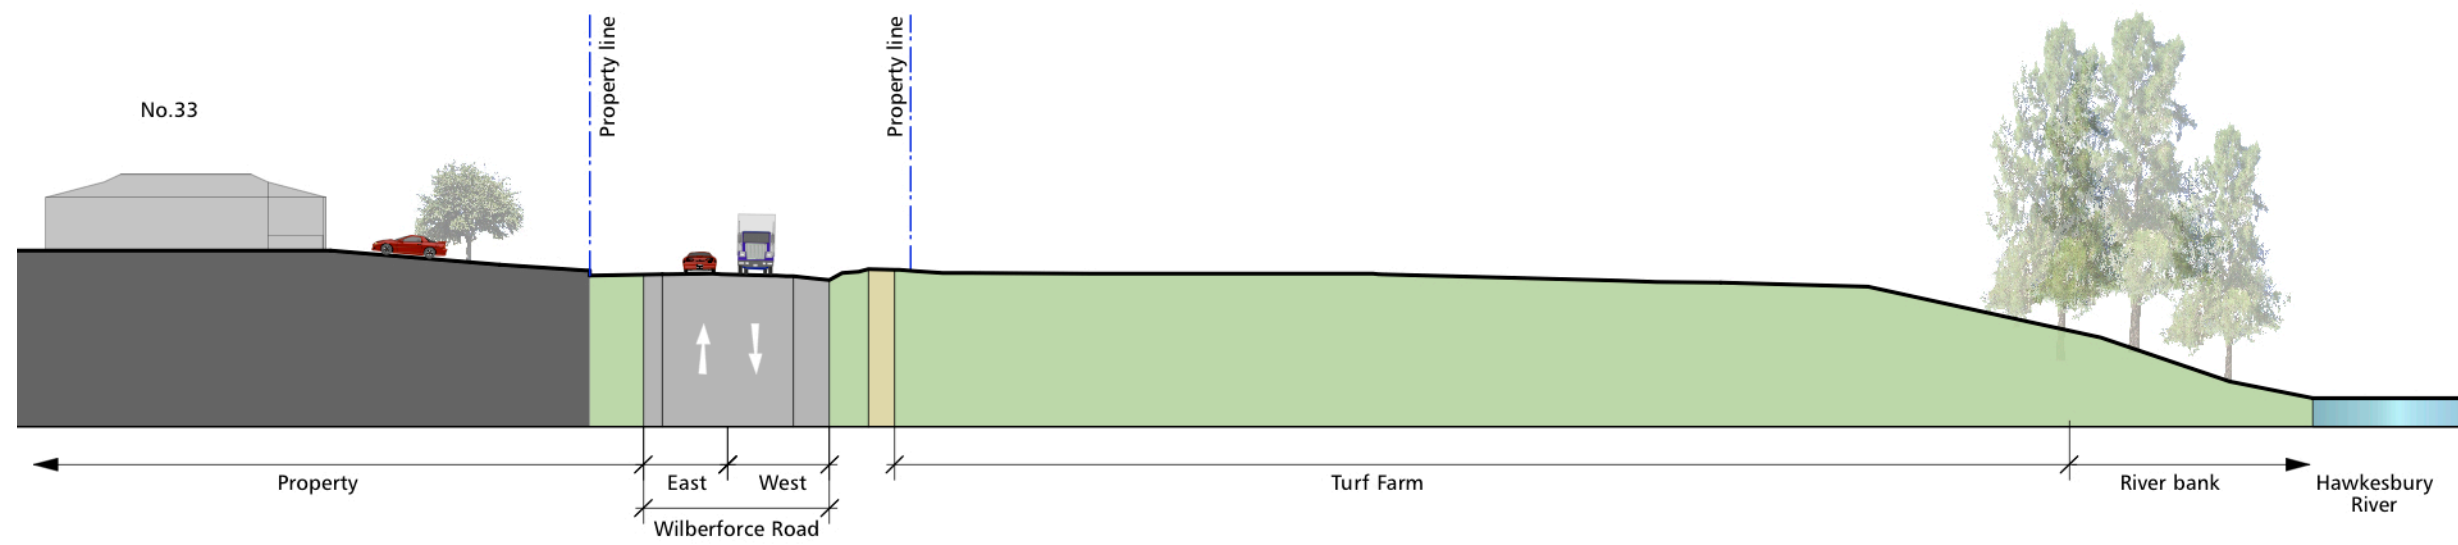

CROSS SECTION I - EXISTING CONDITIONS



CROSS SECTION I - PROPOSED WORKS



Cross Section I Location