



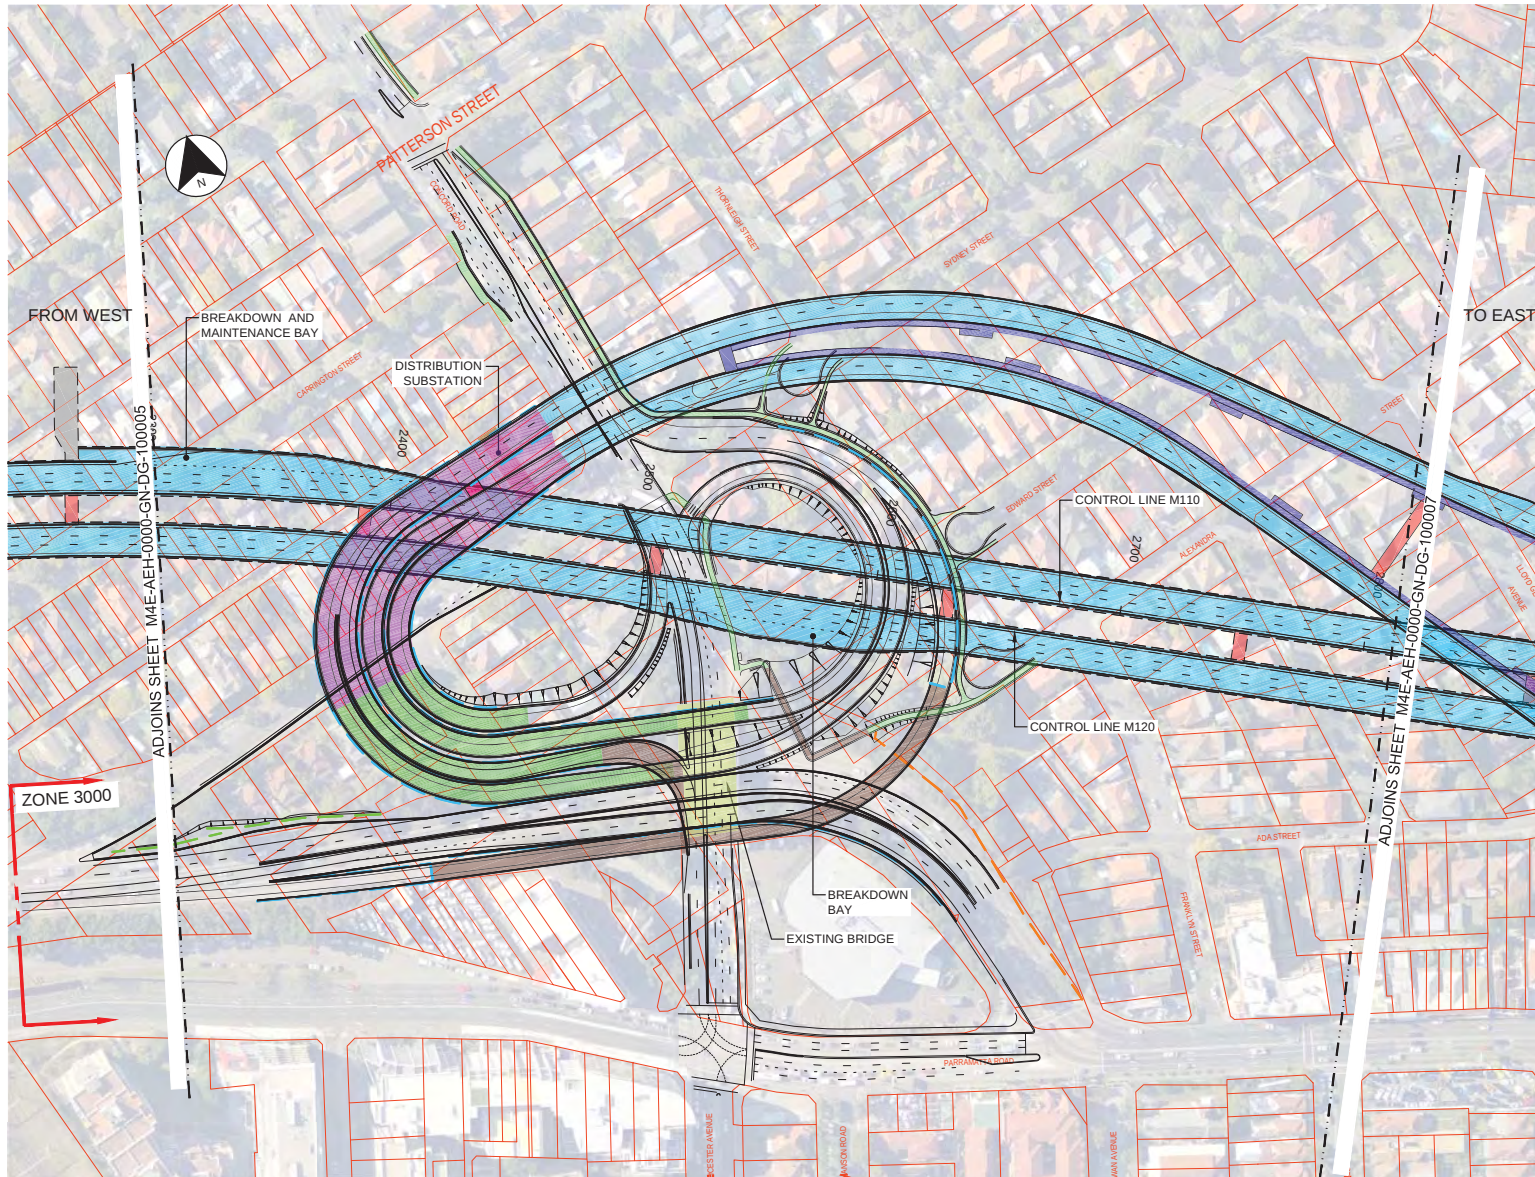

- LEGEND**
- EXISTING BRIDGE
 - PROPOSED BRIDGE
 - BUILDINGS / FACILITIES
 - DRAINAGE STRUCTURE
 - DIVE STRUCTURE
 - CUT AND COVER TUNNEL
 - DRIVEN TUNNEL
 - PROPOSED FOOTPATH / CYCLEWAY
 - SUBSTATION NICHE (SS)
 - LONGITUDINAL EGRESS PASSAGE
 - CROSS PASSAGE (XP)
 - PROPOSED RETAINING WALL
 - EXISTING NOISE WALL
 - PROPOSED NOISE WALL
 - PROPOSED HEADLIGHT SCREEN

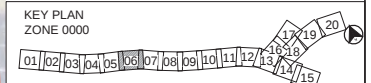


ALL DIMENSIONS ARE PRELIMINARY AND SUBJECT TO ADJUSTMENT IN A DETAILED DESIGN

80 mm ON ORIGINAL
A3 ORIGINAL

REV	AMENDMENT / REVISION DESCRIPTION	DATE	APPROVAL
W1	ISSUED FOR MODIFIED TENDER	2/06/2015	TD
W	ISSUED FOR MODIFIED TENDER	27/05/2015	TD
M	ISSUED FOR MODIFIED TENDER	20/03/2015	TD

SCALE AT A3 SIZE DRAWING

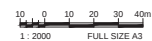

CLIENT:

WestConnex

TENDER DESIGN	
NOT TO BE USED FOR CONSTRUCTION	
ORIGINAL SIZE: A3	DRAWN BY: PP
COORDINATE SYSTEM: MGA ZONE 56	DESIGNED BY: MF
HEIGHT DATUM: A.H.D.	DATE PRINTED: 31/08/2015 6:40:07 PM
FILENAME: Z:\M4 East Project\6. Original 1 CAD\6.1.1 CIV\602 SHEETS\0006\0006-AEH-0000-GN-DG-100006.dwg	



WESTCONNEX M4 EAST

GENERAL PROJECT WIDE LAYOUT PLAN SHEET 6

PROJECT	CORPORATE	ZONE	DISCIPLINE	DOCUMENT	LOT NO.	SOC. NO.	REV.
M4E	AEH	0000	GN	DG	100	006	W1