



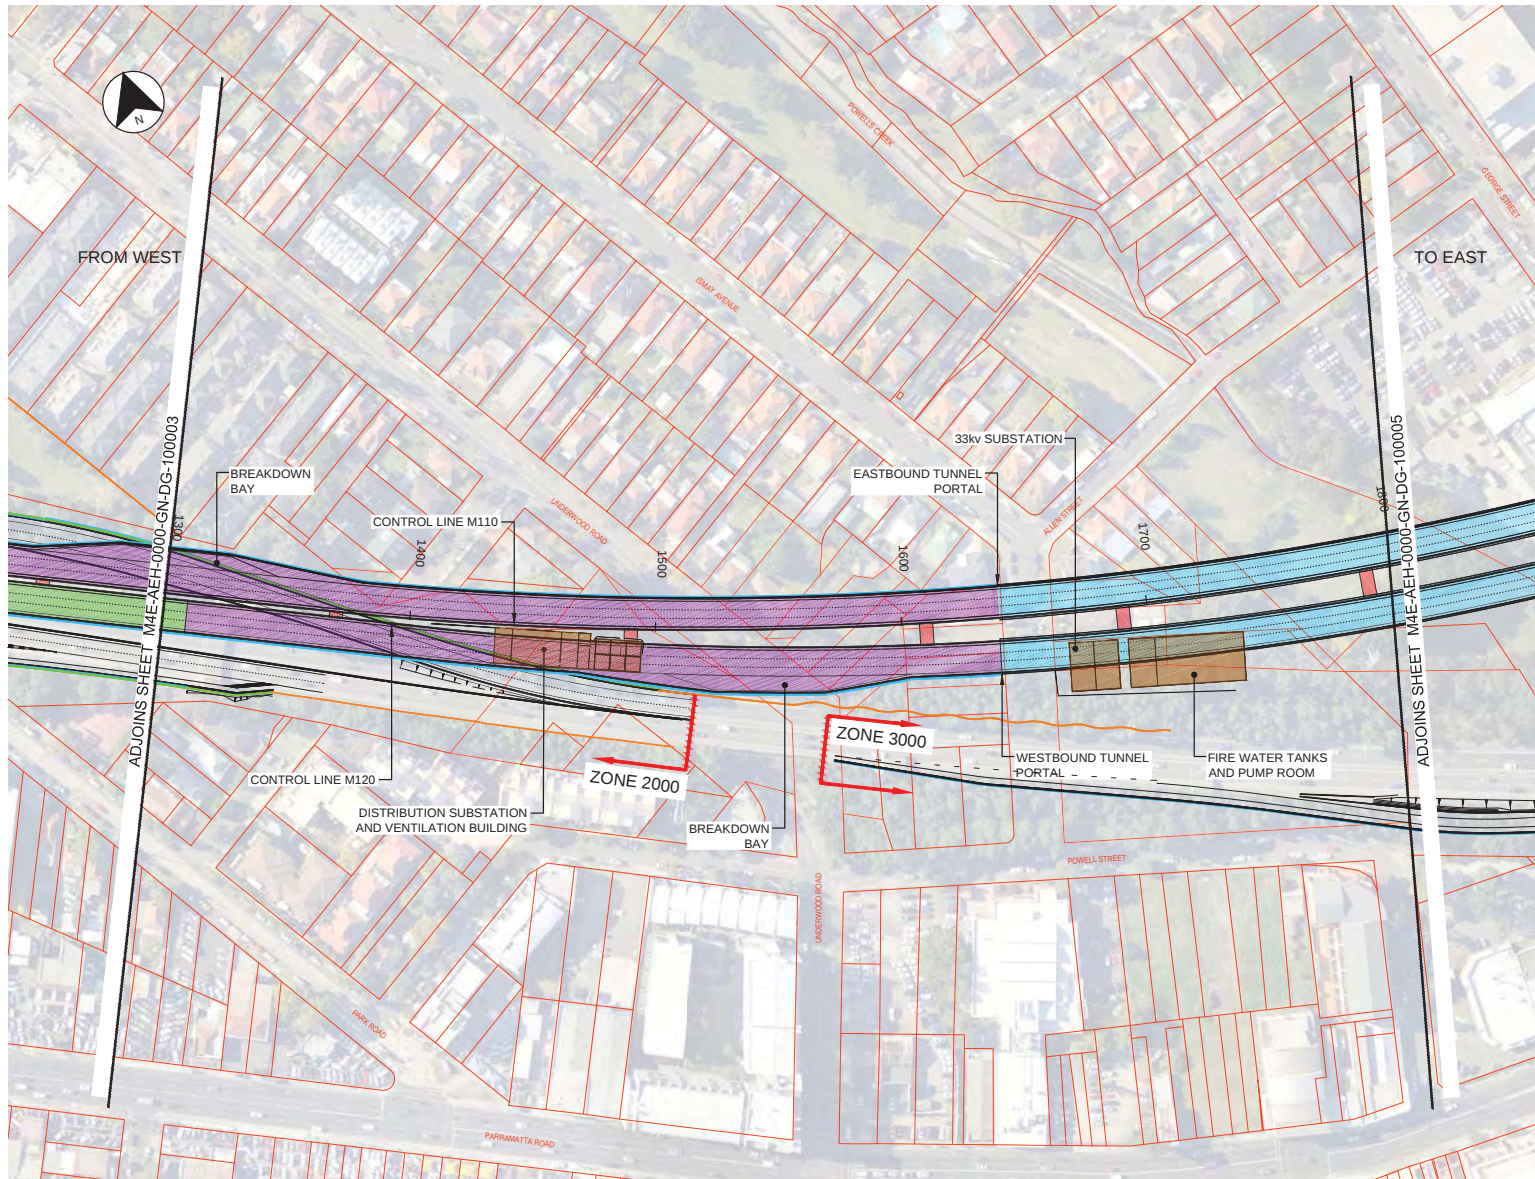


- LEGEND**
- EXISTING BRIDGE
 - PROPOSED BRIDGE
 - BUILDINGS / FACILITIES
 - DRAINAGE STRUCTURE
 - DIVE STRUCTURE
 - CUT AND COVER TUNNEL
 - DRIVEN TUNNEL
 - PROPOSED FOOTPATH / CYCLEWAY
 - SUBSTATION NICHE (SS)
 - LONGITUDINAL EGRESS PASSAGE
 - CROSS PASSAGE (XP)
 - PROPOSED RETAINING WALL
 - EXISTING NOISE WALL
 - PROPOSED NOISE WALL
 - PROPOSED HEADLIGHT SCREEN

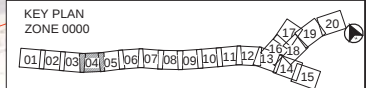

ALL DIMENSIONS ARE PRELIMINARY AND SUBJECT TO ADJUSTMENT IN A DETAILED DESIGN

80 mm ON ORIGINAL
A3 ORIGINAL

REV	AMENDMENT / REVISION	DESCRIPTION	DATE	APPROVAL
W1	ISSUED FOR MODIFIED TENDER		20/06/2015	TD
W	ISSUED FOR MODIFIED TENDER		27/05/2015	TD
M	ISSUED FOR MODIFIED TENDER		20/03/2015	TD

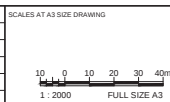

CLIENT:

WestConnex

STATUS	
TENDER DESIGN	
NOT TO BE USED FOR CONSTRUCTION	
ORIGINAL SIZE: A3	DRAWN BY: PP
CO-ORDINATE SYSTEM: MGA ZONE 56	DESIGNED BY: MF
HEIGHT DATUM: A.H.D.	DATE PRINTED: 31/08/2015 6:39:15 PM
FILENAME: Z:\M4 East Project\6. Design\6.1 CAD\6.1.1 CIVIL\2 SHEETS\0001\0001-AEH-0000-GN-DG-100004.dwg	



WESTCONNEX M4 EAST

GENERAL PROJECT WIDE LAYOUT PLAN SHEET 4

PROJECT	COMPANY	ZONE	DISCIPLINE	DOCUMENT	LOT NO.	SOC. No.	REV
M4E	AEH	0000	GN	DG	100	004	W1

