


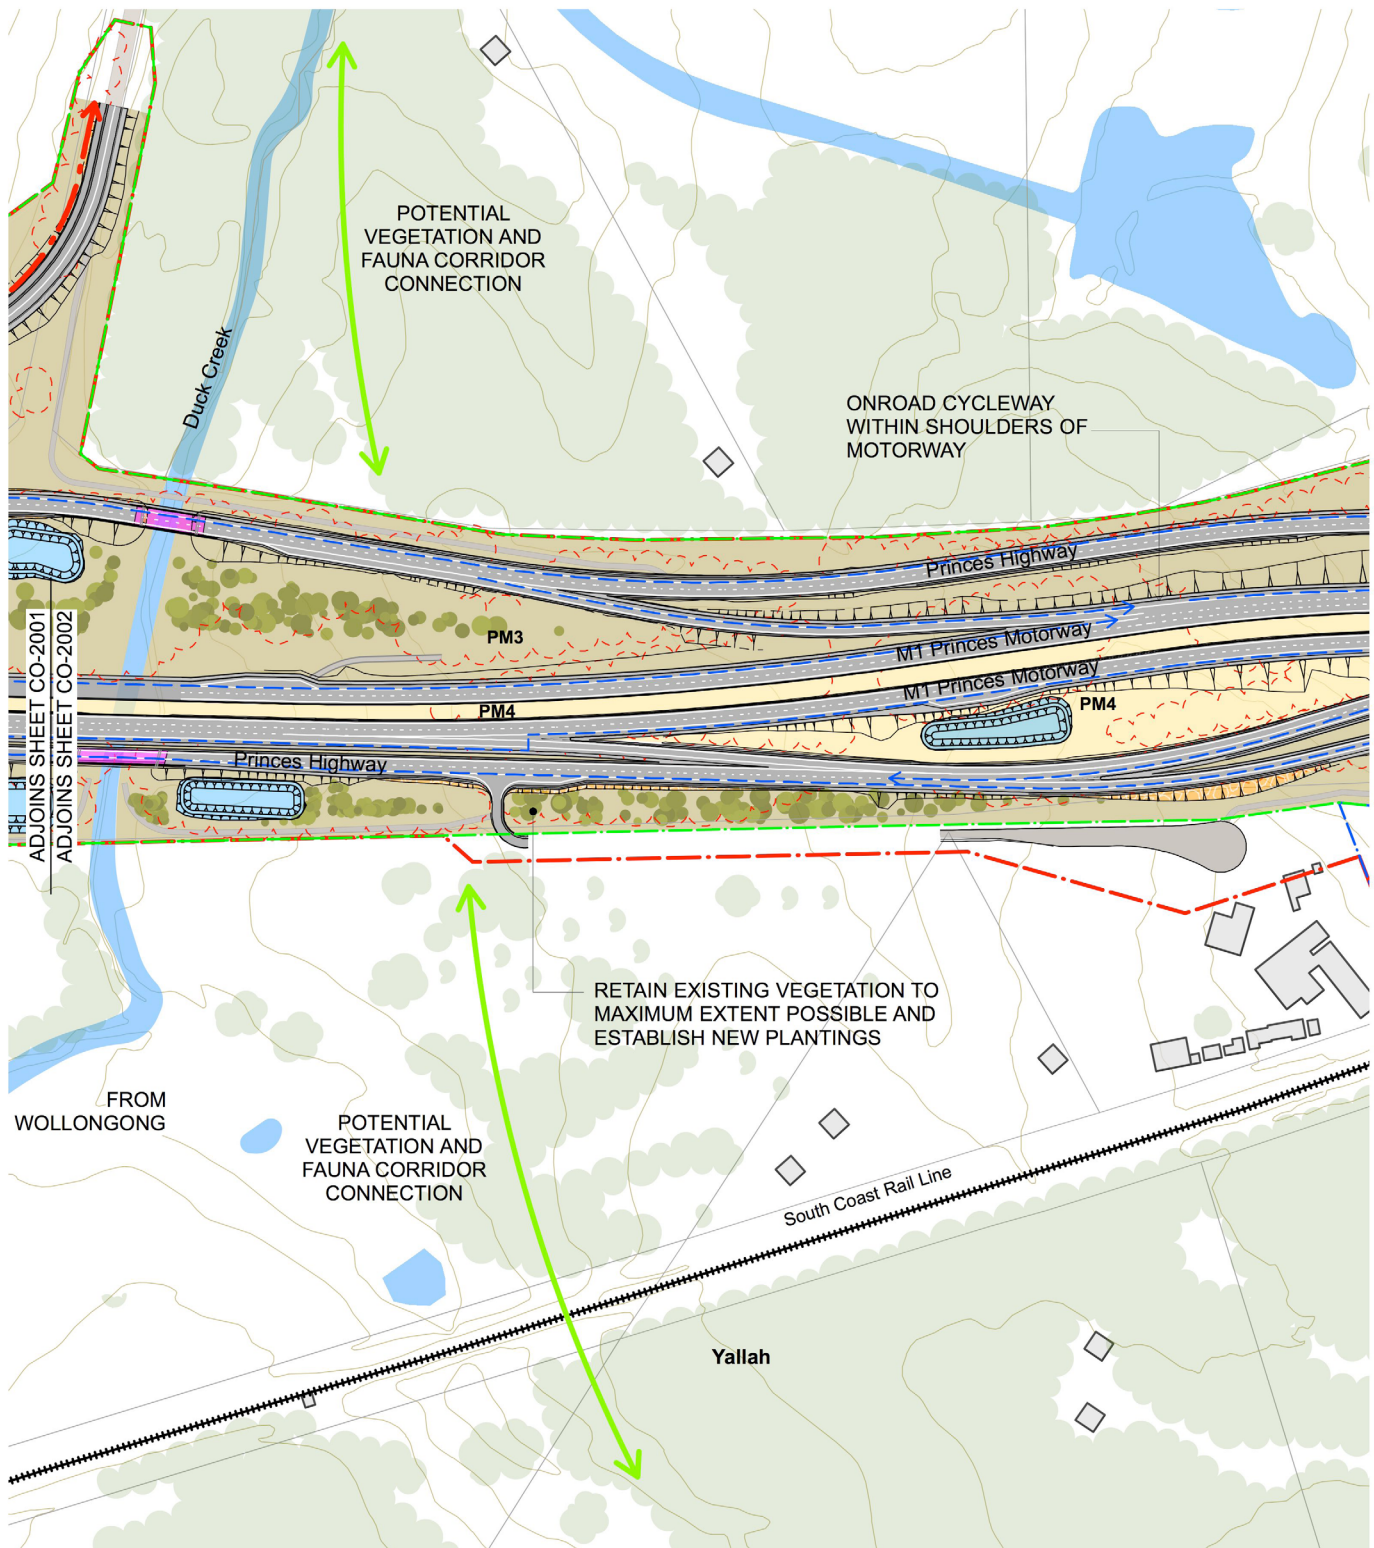

LEGEND

- | | | |
|---|---|--|
| --- PROJECT FOOTPRINT | --- PROPOSED NOISE BARRIER | --- PROPOSED ACCESS MAINTENANCE TRACK |
| --- PERMANENT ROAD BOUNDARY | ↔ POTENTIAL VEGETATION CORRIDOR | □ EXISTING BUILDINGS |
| --- TEMPORARY WORKS AREA | --- OFF ROAD PEDESTRIAN AND CYCLIST LINKS | --- EXISTING BUILDINGS TO BE REMOVED |
| --- PROPOSED ROAD BARRIERS | ↔ ON ROAD/SHOULDER CYCLIST LINKS ALONG THE MOTORWAY | □ EXISTING VEGETATION TO BE RETAINED OUTSIDE THE ROAD CORRIDOR BOUNDARY |
| --- PROPOSED RETAINING WALLS | | □ EXISTING VEGETATION TO BE REMOVED |
| --- CADASTRAL BOUNDARIES | | |