


CO-1004

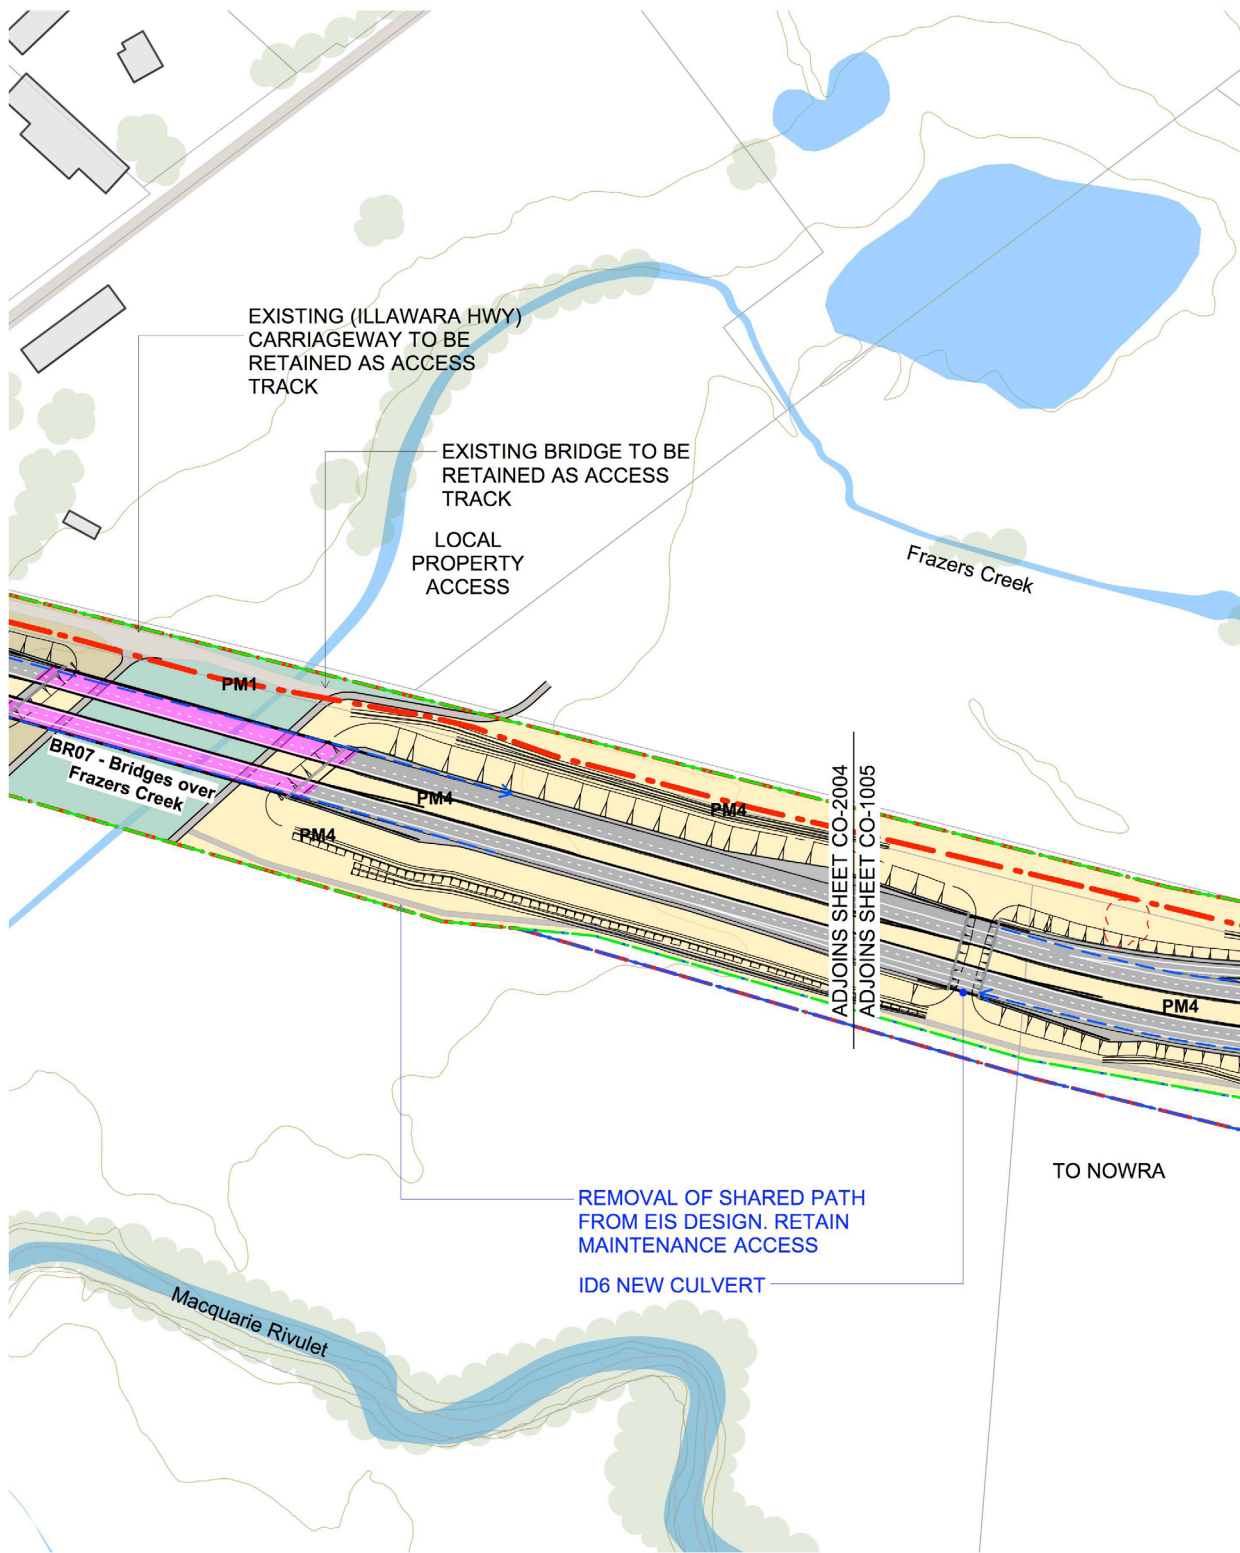

-  CUT BATTERS TO BE REVEGETATED USING COMPOST BLANKET WHERE EXPOSED ROCK IS NOT PRESENT
-  PROPOSED BRIDGE LOCATIONS
-  PROPOSED WATER QUALITY BASINS DESIGNED TO INTEGRATE INTO THE LANDSCAPE
-  NEW TREE PLANTING WITHIN SITE BOUNDARY
-  POSSIBLE ADDITIONAL VEGETATION SCREENING OUTSIDE OF BOUNDARY PENDING DISCUSSIONS WITH LAND OWNERS

-  PM1 SWAMP FOREST/FLOODPLAIN
-  PM2 FEATURE PLANTING
-  PM3 WOODLAND
-  PM4 PASTURE GRASSES
-  EEC EEC LOCAL SPECIES PLANTING

0 30 60 90 120 M

