


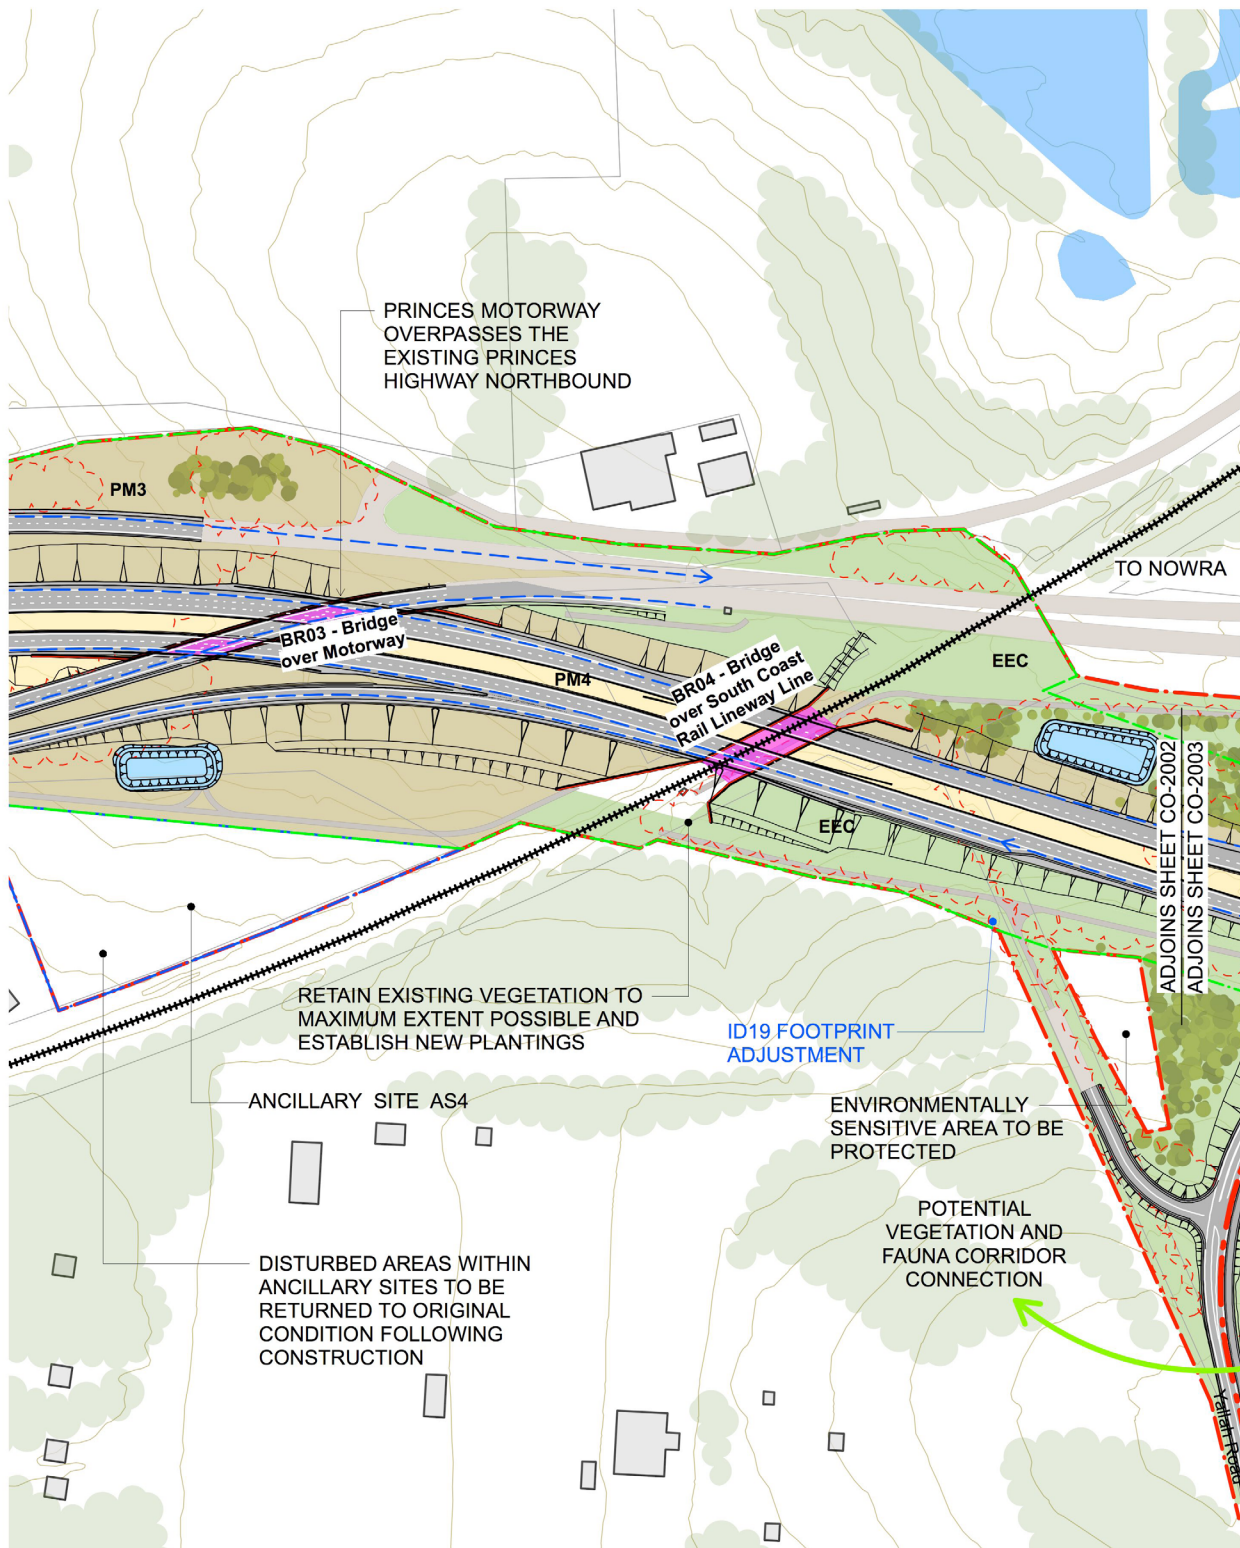

- | | | | |
|--|---|---|--------------------------------|
|  | CUT BATTERS TO BE REVEGETATED USING COMPOST BLANKET WHERE EXPOSED ROCK IS NOT PRESENT |  | PM1 SWAMP FOREST/FLOODPLAIN |
|  | PROPOSED BRIDGE LOCATIONS |  | PM2 FEATURE PLANTING |
|  | PROPOSED WATER QUALITY BASINS DESIGNED TO INTEGRATE INTO THE LANDSCAPE |  | PM3 WOODLAND |
|  | NEW TREE PLANTING WITHIN SITE BOUNDARY |  | PM4 PASTURE GRASSES |
|  | POSSIBLE ADDITIONAL VEGETATION SCREENING OUTSIDE OF BOUNDARY PENDING DISCUSSIONS WITH LAND OWNERS |  | EEC EEC LOCAL SPECIES PLANTING |

0 30 60 90 120 M

