

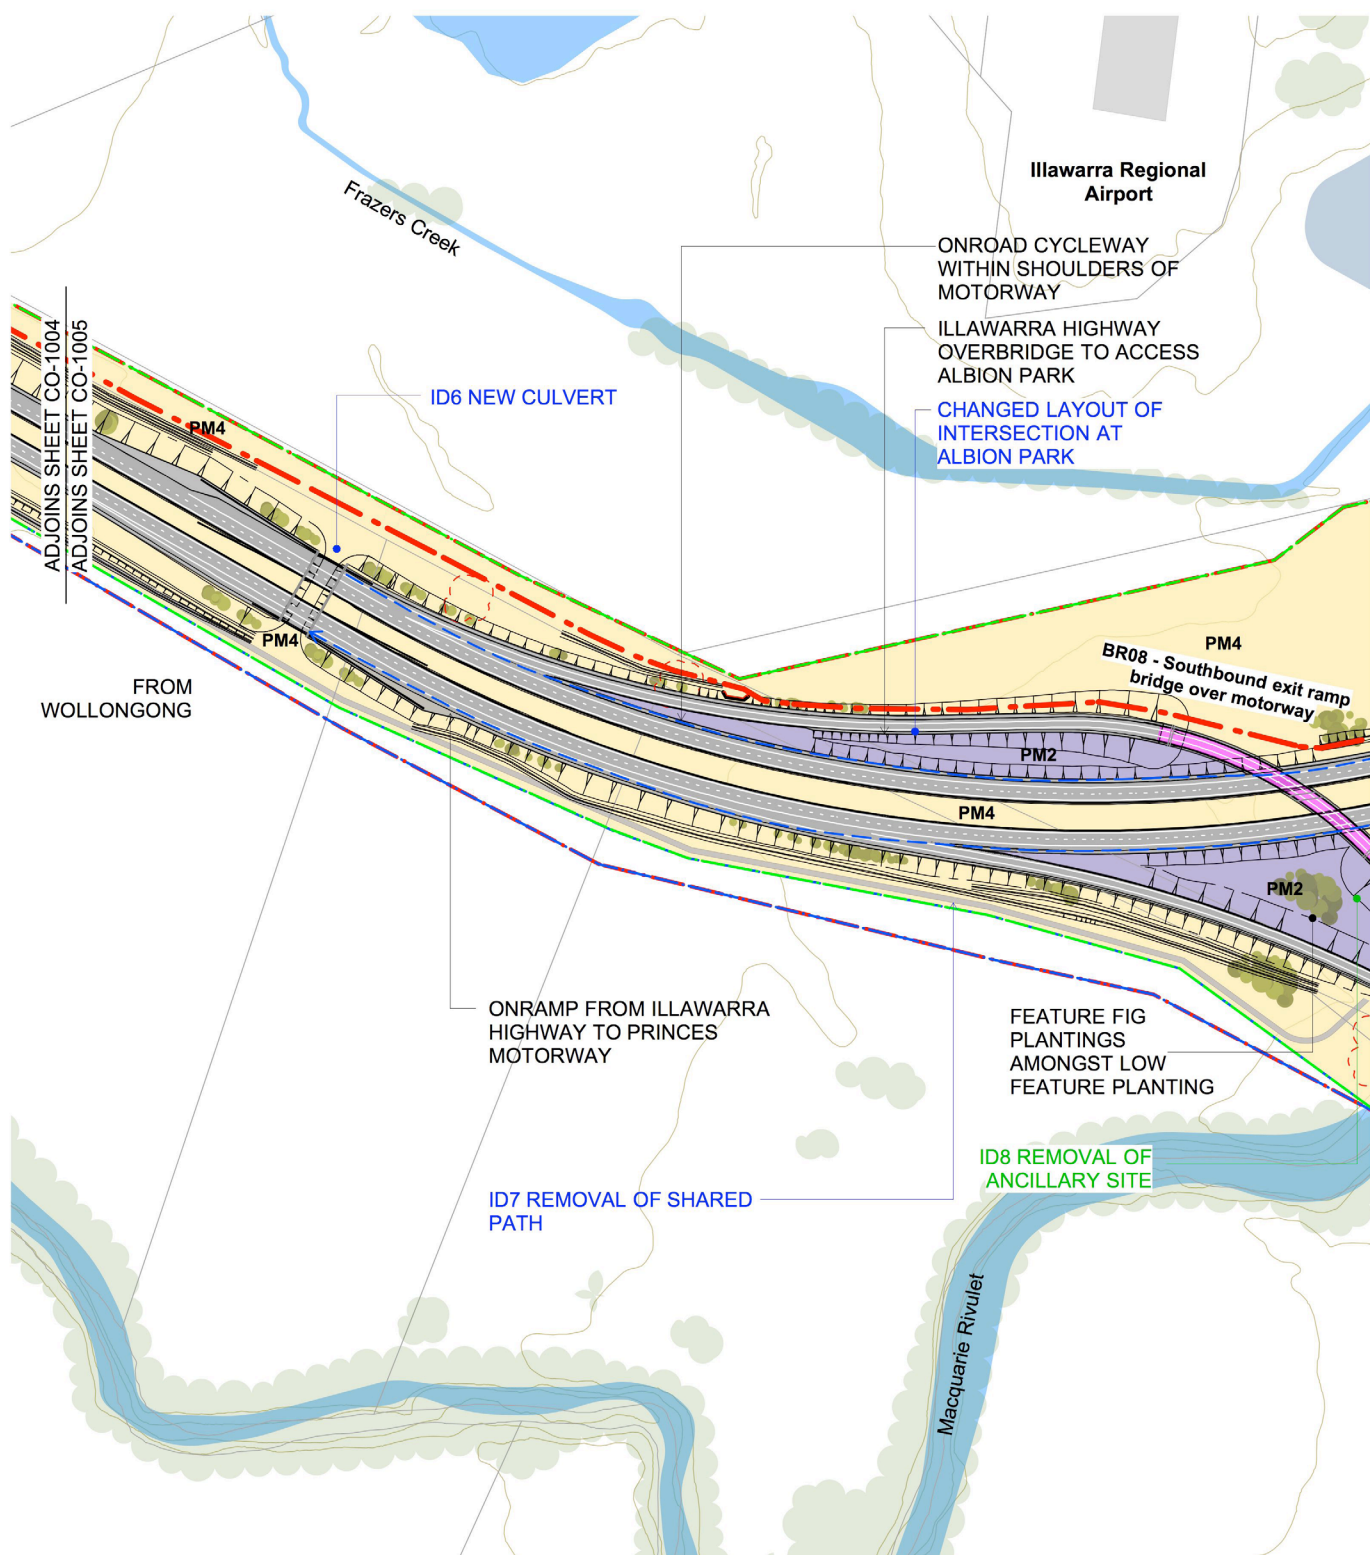


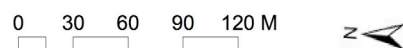

LEGEND

- | | | |
|---|---|---|
| --- PROJECT FOOTPRINT | --- PROPOSED NOISE BARRIER | PROPOSED ACCESS MAINTENANCE TRACK |
| --- PERMANENT ROAD BOUNDARY | POTENTIAL VEGETATION CORRIDOR | EXISTING BUILDINGS |
| --- TEMPORARY WORKS AREA | --- OFF ROAD PEDESTRIAN AND CYCLIST LINKS | EXISTING BUILDINGS TO BE REMOVED |
| --- PROPOSED ROAD BARRIERS | --- ON ROAD/SHOULDER CYCLIST LINKS ALONG THE MOTORWAY | EXISTING VEGETATION TO BE RETAINED OUTSIDE THE ROAD CORRIDOR BOUNDARY |
| --- PROPOSED RETAINING WALLS | | EXISTING VEGETATION TO BE REMOVED |
| --- CADASTRAL BOUNDARIES | | |

CO-1005

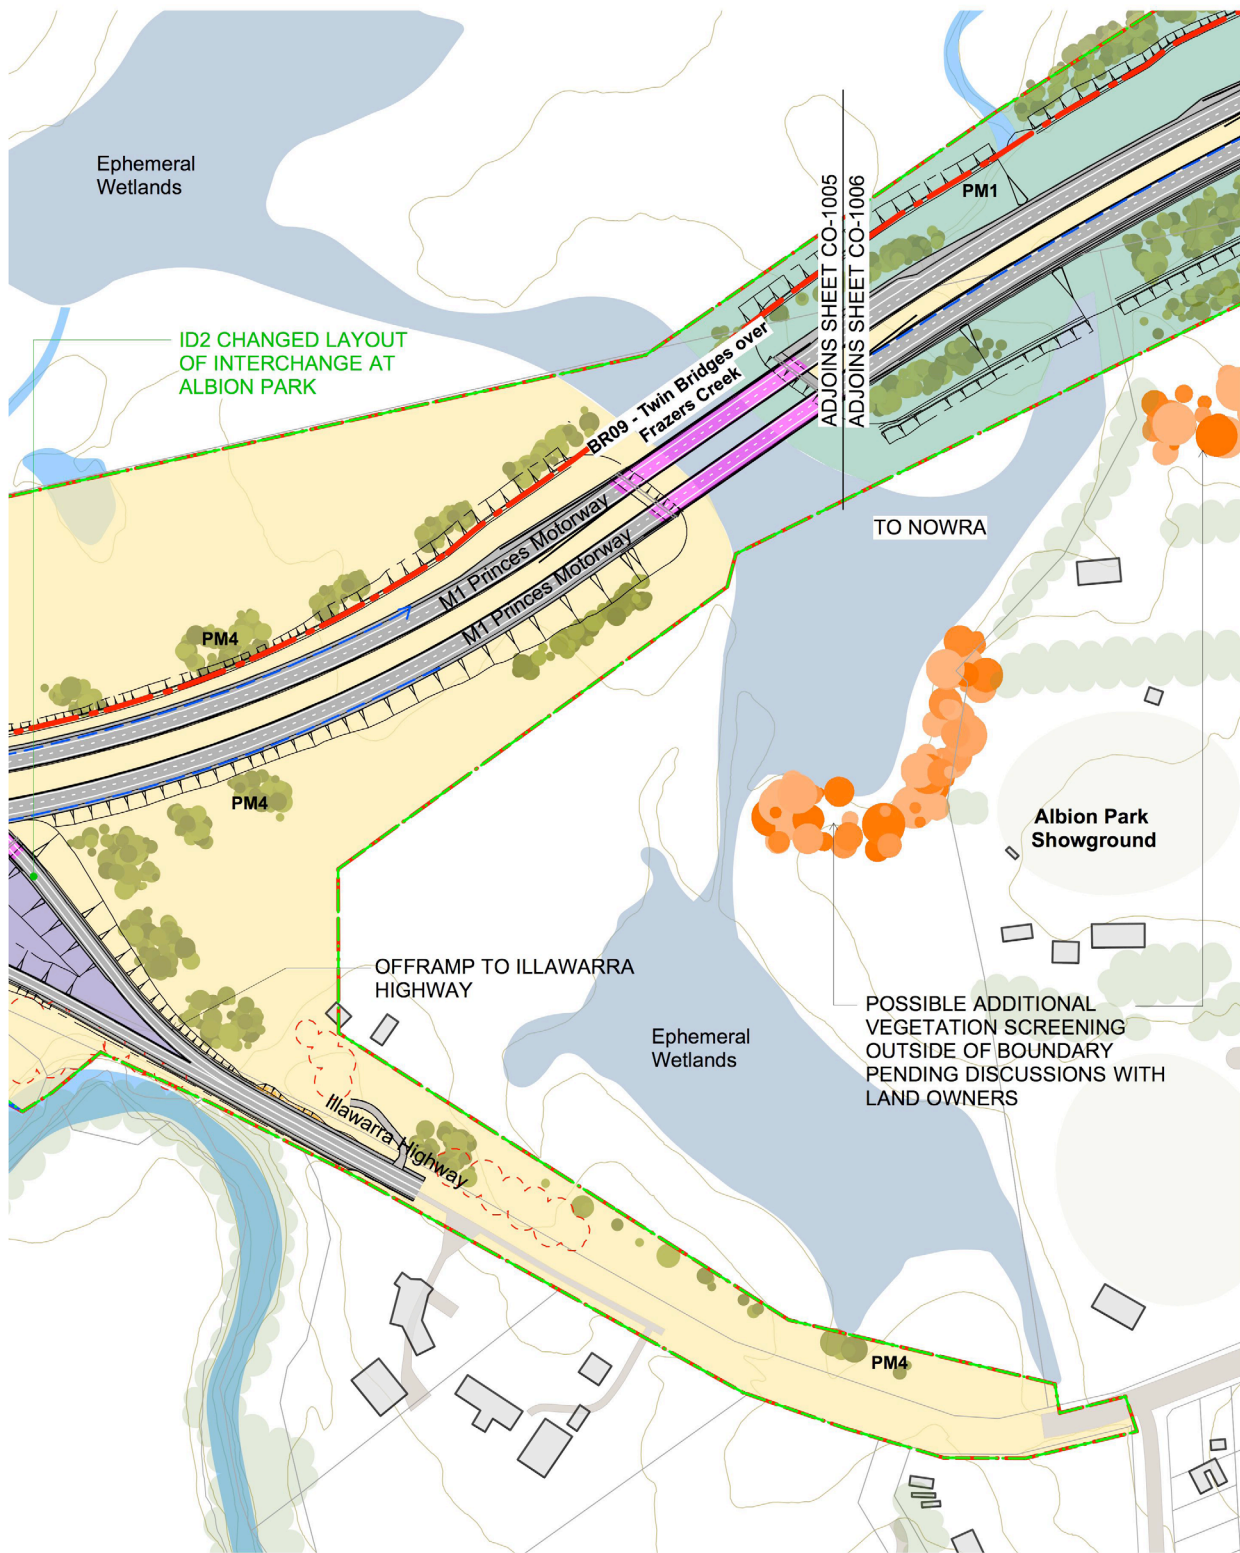

CUT BATTERS TO BE REVEGETATED USING COMPOST BLANKET WHERE EXPOSED ROCK IS NOT PRESENT

PROPOSED BRIDGE LOCATIONS

PROPOSED WATER QUALITY BASINS DESIGNED TO INTEGRATE INTO THE LANDSCAPE

NEW TREE PLANTING WITHIN SITE BOUNDARY

POSSIBLE ADDITIONAL VEGETATION SCREENING OUTSIDE OF BOUNDARY PENDING DISCUSSIONS WITH LAND OWNERS

PM1 SWAMP FOREST/FLOODPLAIN

PM2 FEATURE PLANTING

PM3 WOODLAND

PM4 PASTURE GRASSES

EEC EEC LOCAL SPECIES PLANTING

