


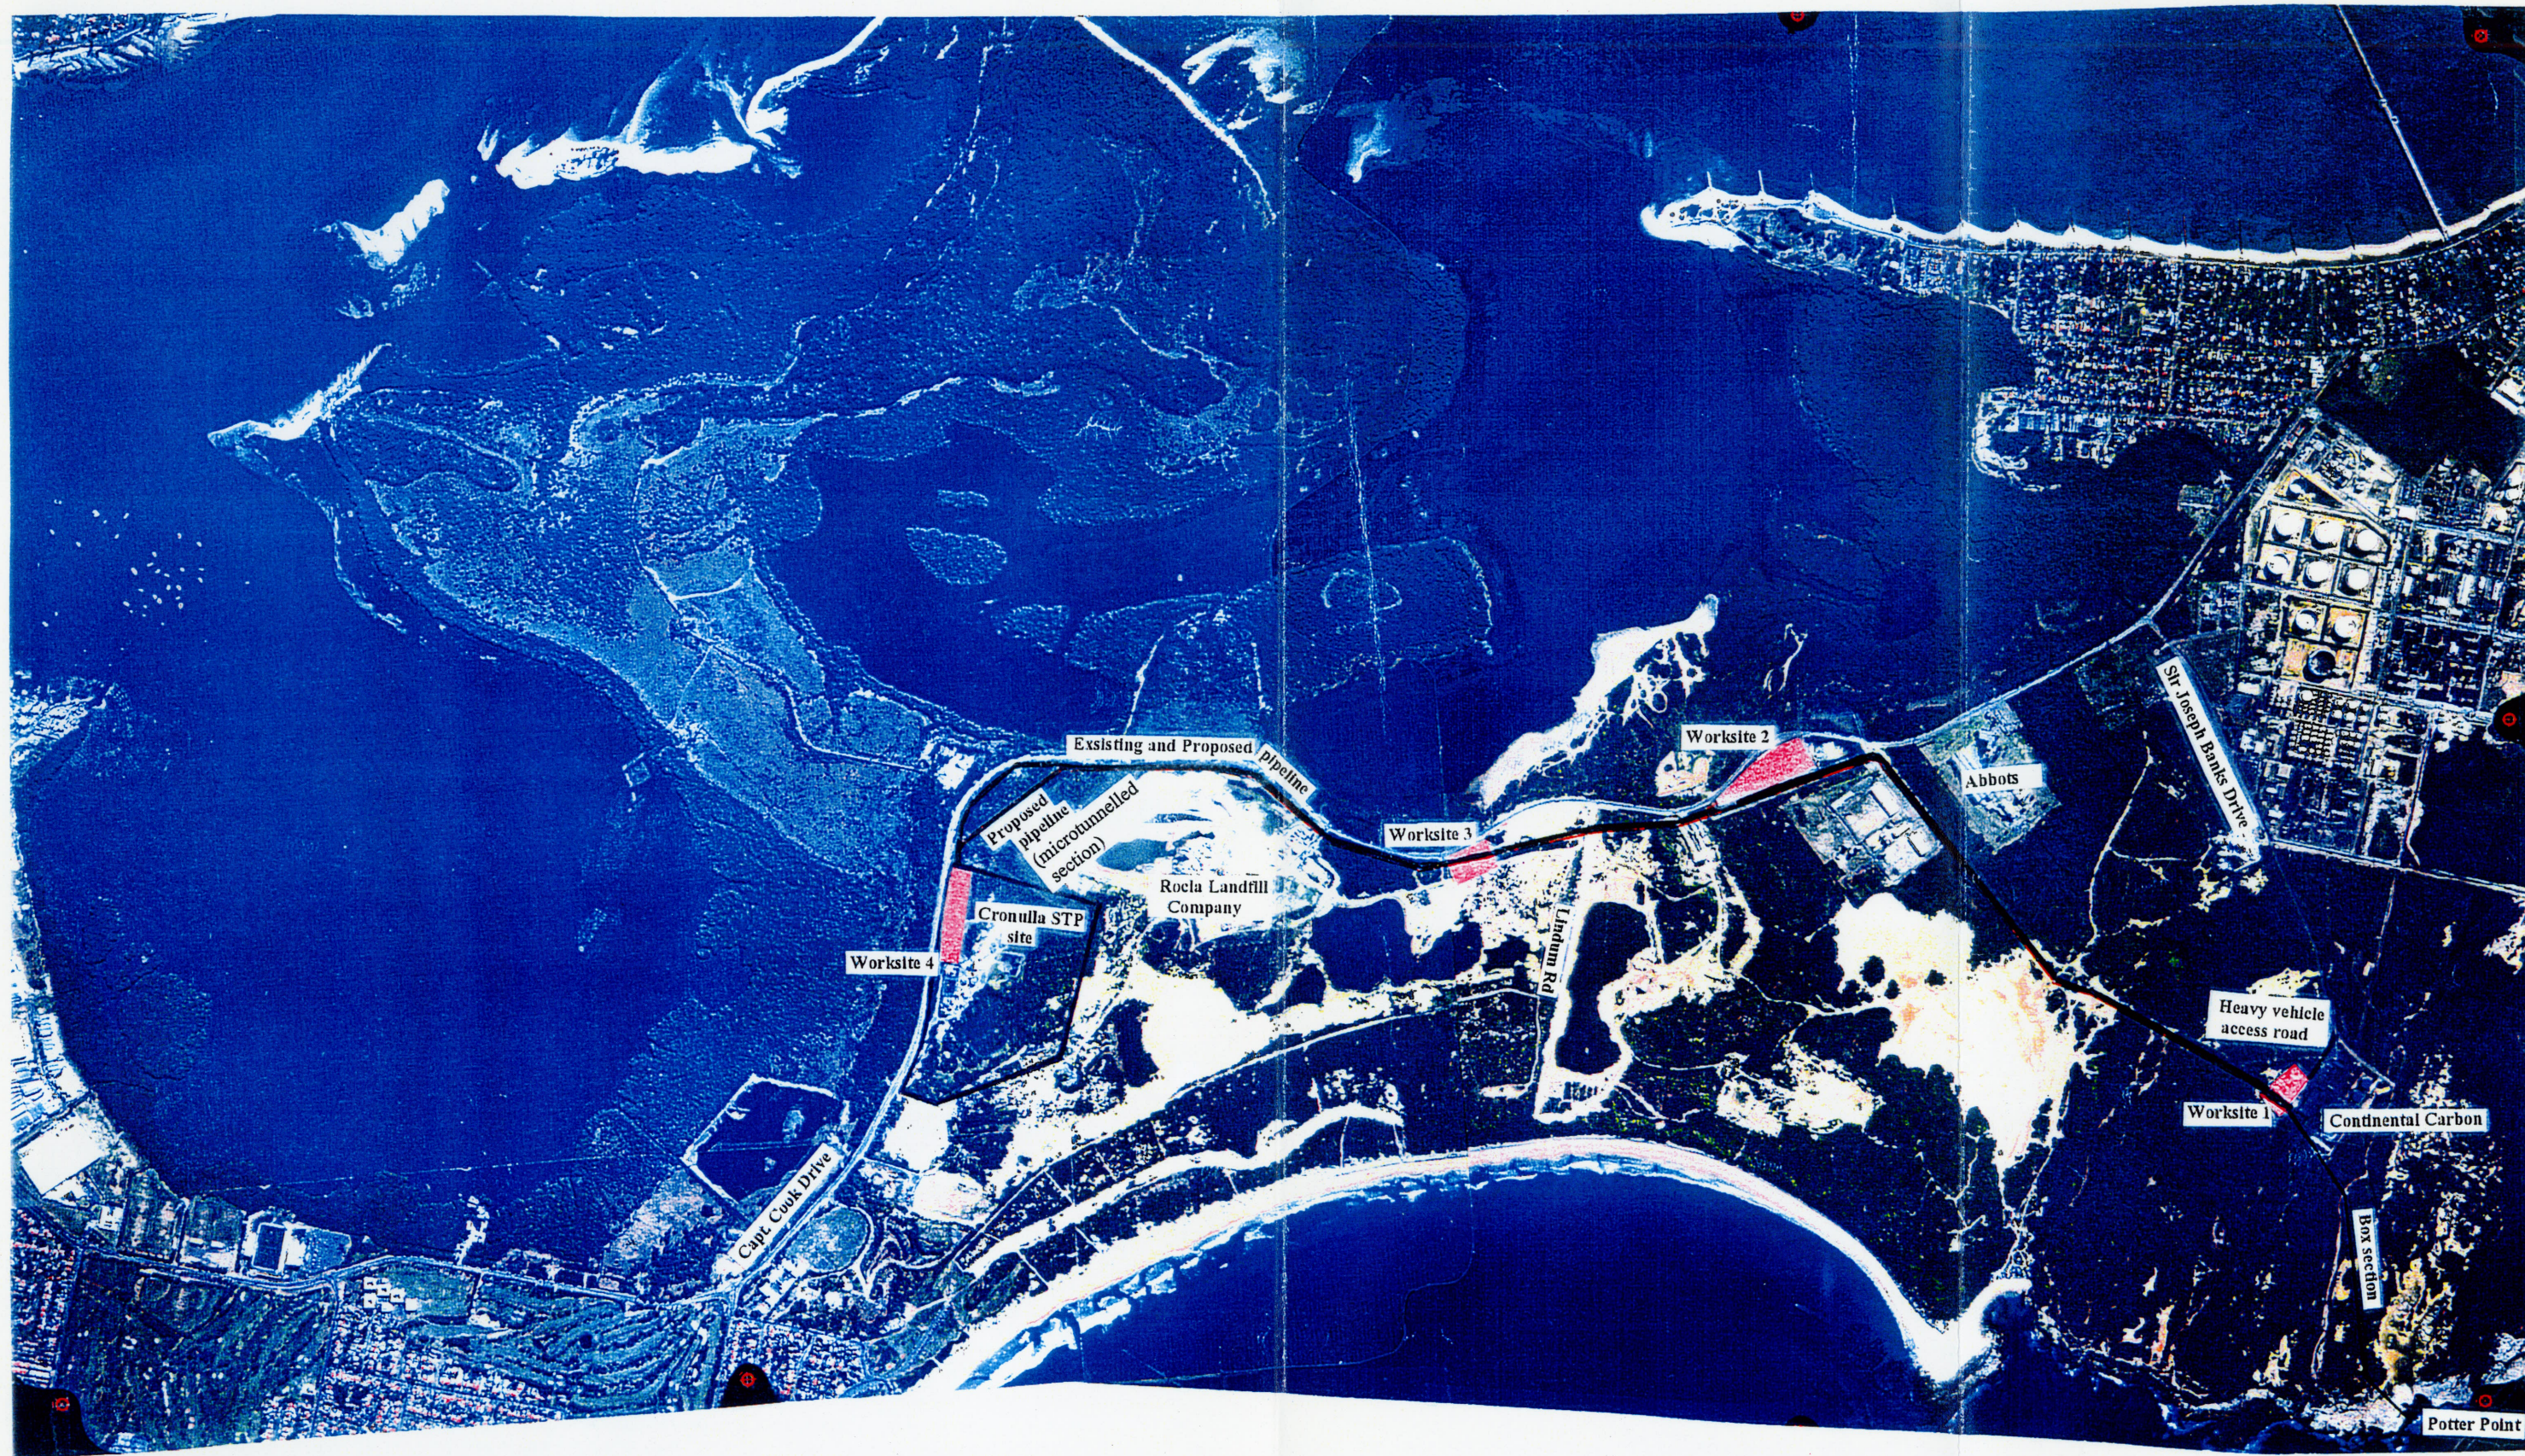

SCALE 1 : 25 000

MAP 1 - AERIAL VIEW OF KURNELL PENINSULA
showing: Cronulla STP, existing and proposed effluent pipeline route and
proposed construction worksites. For details, consult Map 2.

FIGURE 1.1
Aerial Photograph of Study Area
Connell Wagner
Cronulla STP Upgrade Representations Report

Sydney
WATER

SYDNEY WATER CORPORATION LIMITED ACN 083 279 649