



SPATIAL DATA IMAGE,_TERRA EXPLORER

A	SUBMISSION SET	16-9-26
Issue	Amendment	Date



SHADOW
ANALYSIS
REVIEW

This drawing is copyright. Do not duplicate in whole or part without written consent of CadDraft NSW P/L

Use figured dimensions in preference to scaling of drawings, notify architect of any discrepancies prior to commencement of work.

Cad Draft P/L

ABN 27 083 288 153
SUITE 1, 505 BALMAIN ROAD,
LILYFIELD, NSW
P.O BOX 446 GLADESVILLE 2111

MOBILE: 0410 699919
info@cadraftnsw.com.au

Project:
SHADOW ANALYSIS REVIEW:
NO.1-19 MACKENZIE STREET
& 211 BLUES POINT ROAD
LAVENDER BAY NSW

Drawing title:

Spatial Shadowing

Date 15-09-26

Scale:

Drawn by: KP

Checked by: JD


Project number **26-91 A120**



June 21st 9.00am - Plan View



June 21st 10.00am - Plan View

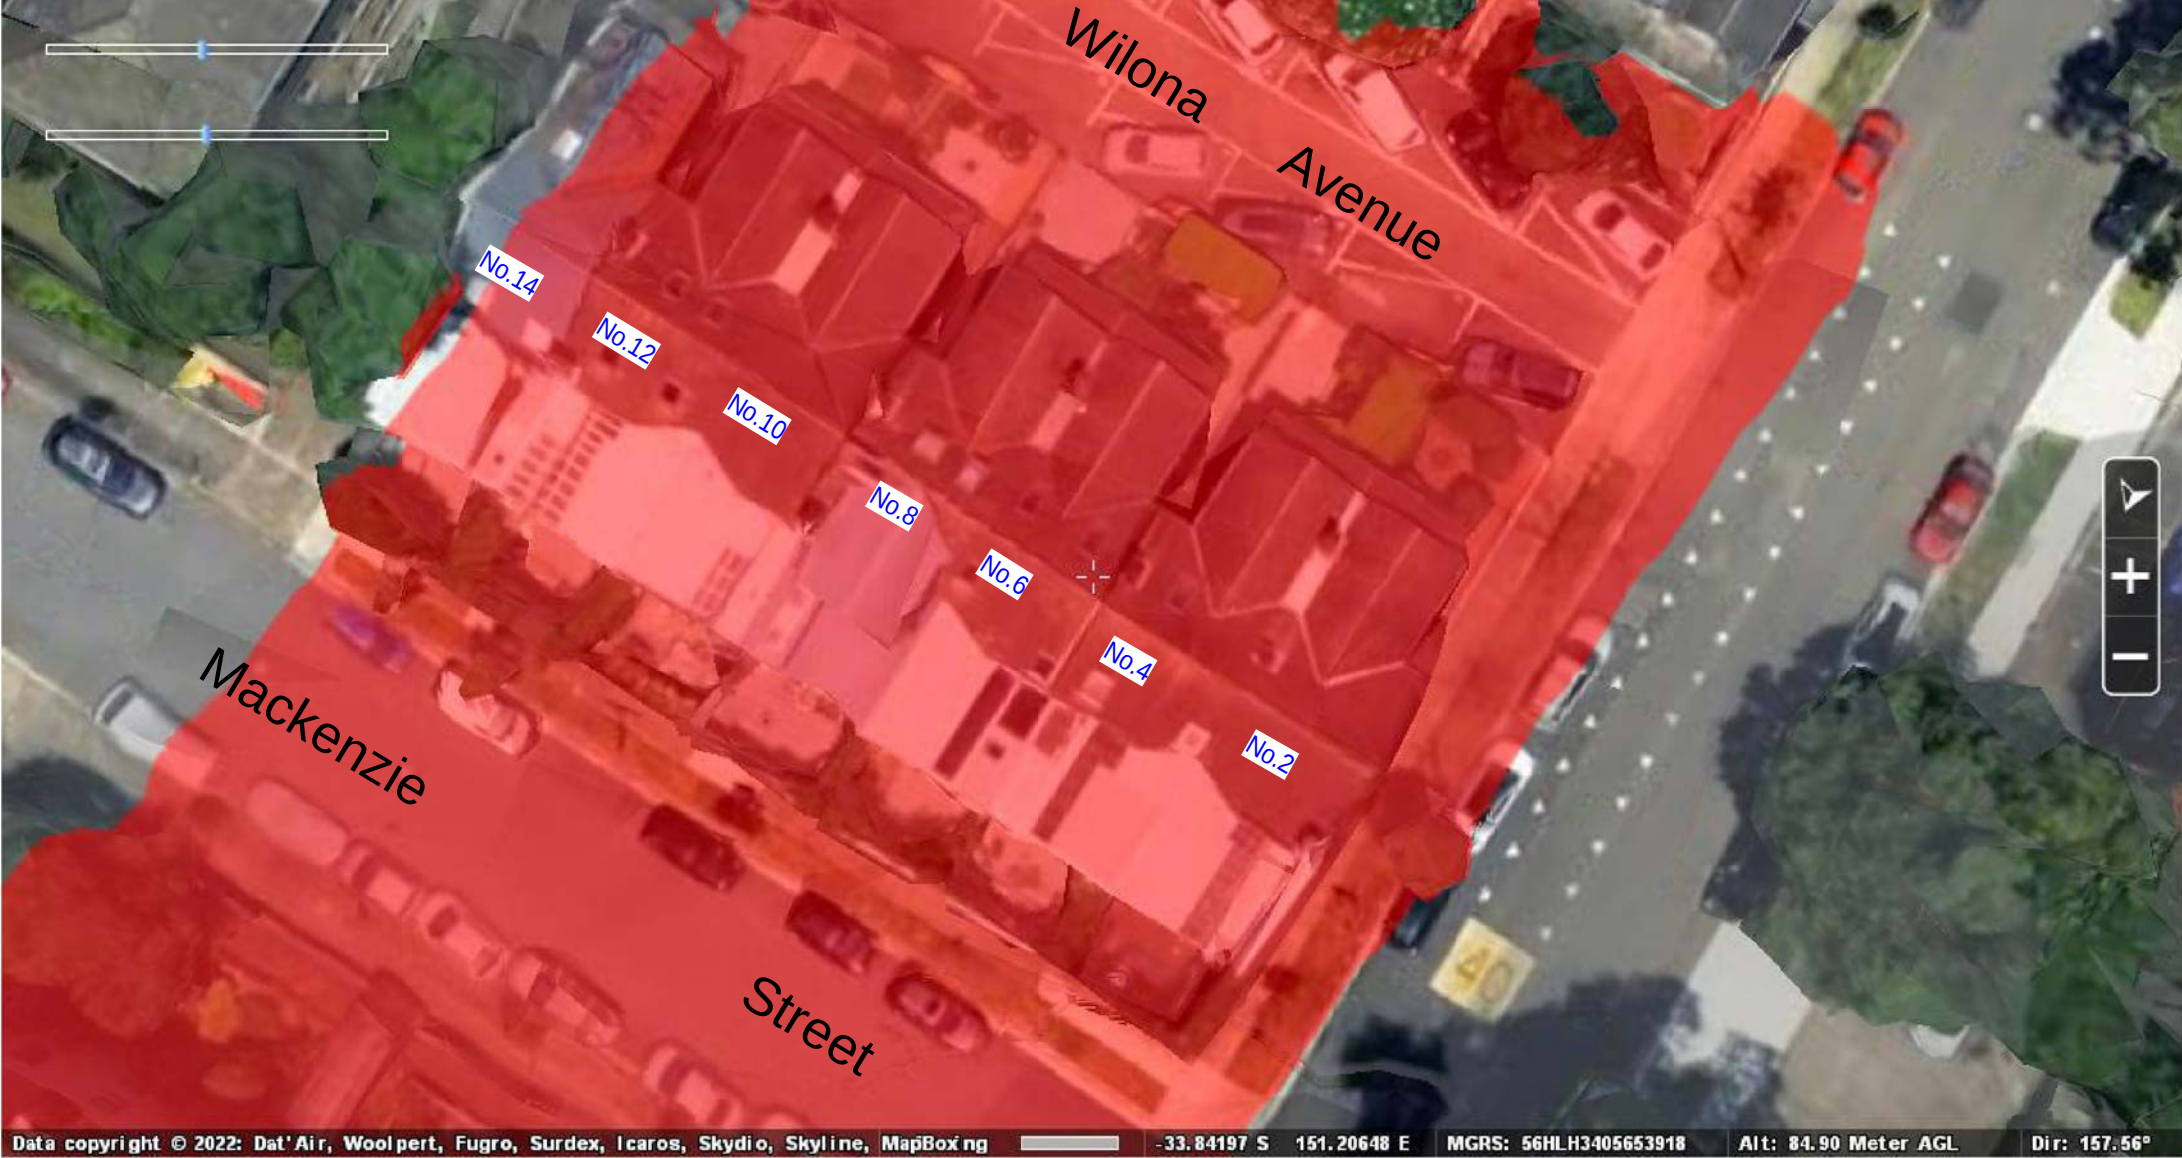


June 21st 11.00am - Plan View



June 21st 9.30am - Plan View



June 21st 10.30am - Plan View

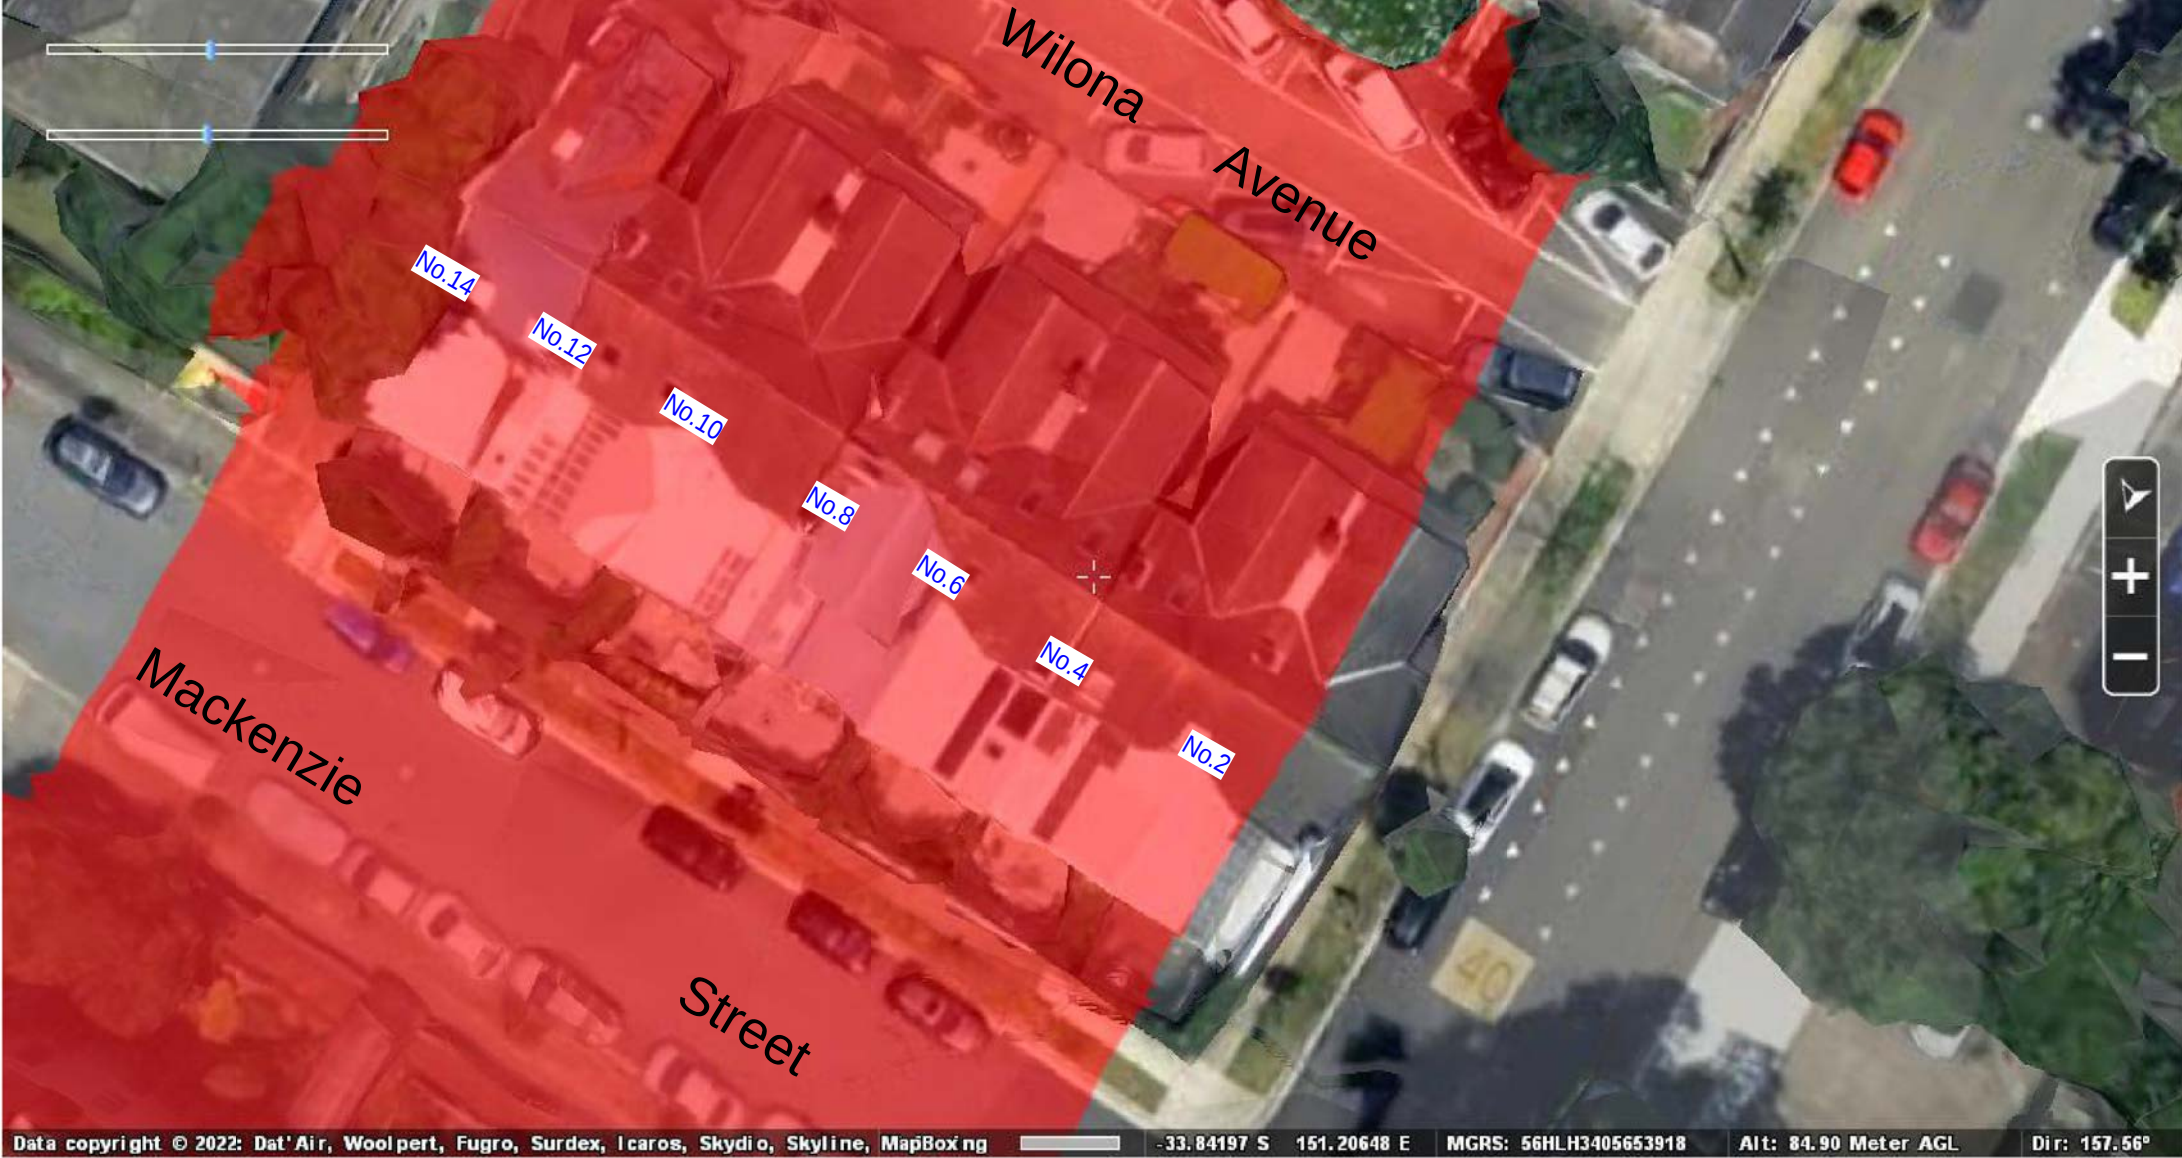

June 21st 11.00am - Plan View



A	SUBMISSION SET	16-9-26
Issue	Amendment	Date

**SHADOW
ANALYSIS
REVIEW**

This drawing is copyright. Do not duplicate in whole or part without written consent of CadDraft NSW P/L

Use figured dimensions in preference to scaling of drawings, notify architect of any discrepancies prior to commencement of work.

Cad Draft P/L

ABN 27 083 288 153
SUITE 1, 505 BALMAIN ROAD,
LILYFIELD, NSW
P.O BOX 446 GLADESVILLE 2111


MOBILE: 0410 699919
info@cadrafrnsw.com.au

Project:
SHADOW ANALYSIS REVIEW:
NO.1-19 MACKENZIE STREET
& 211 BLUES POINT ROAD
LAVENDER BAY NSW


Drawing title:
**Shadowing June 21st 9.00am
- 11.30am**

Date: 15-09-26
Scale: 1 : 200
Drawn by: KP
Checked by: JD


Project number **26-91 A121**

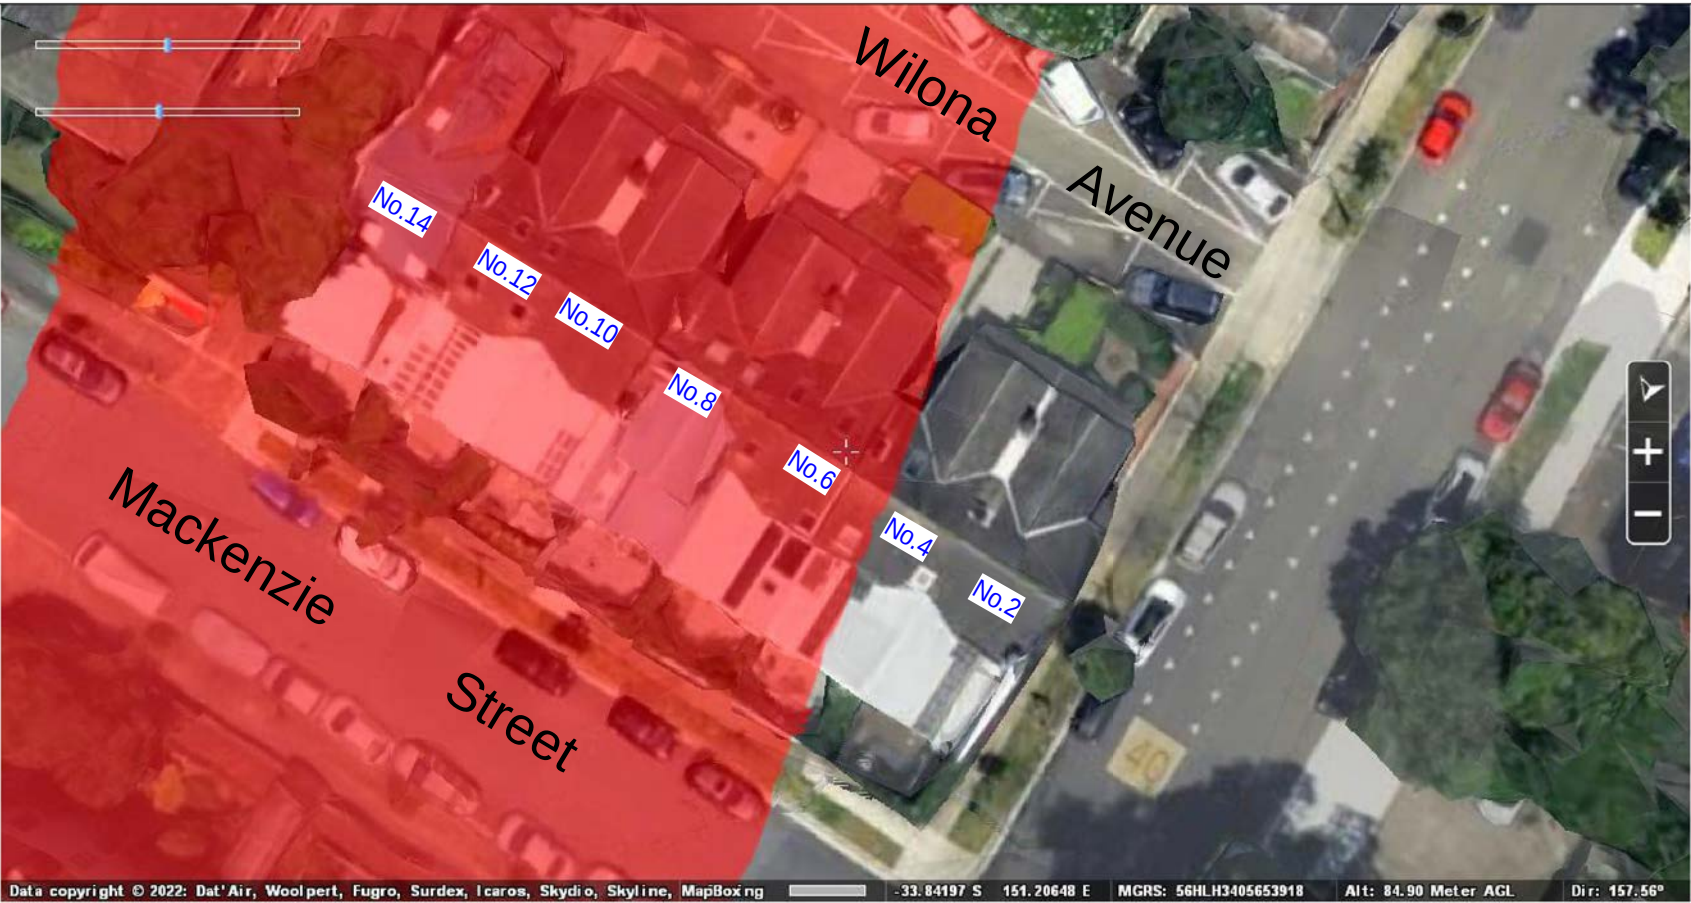


June 21st 12.00pm - Plan View

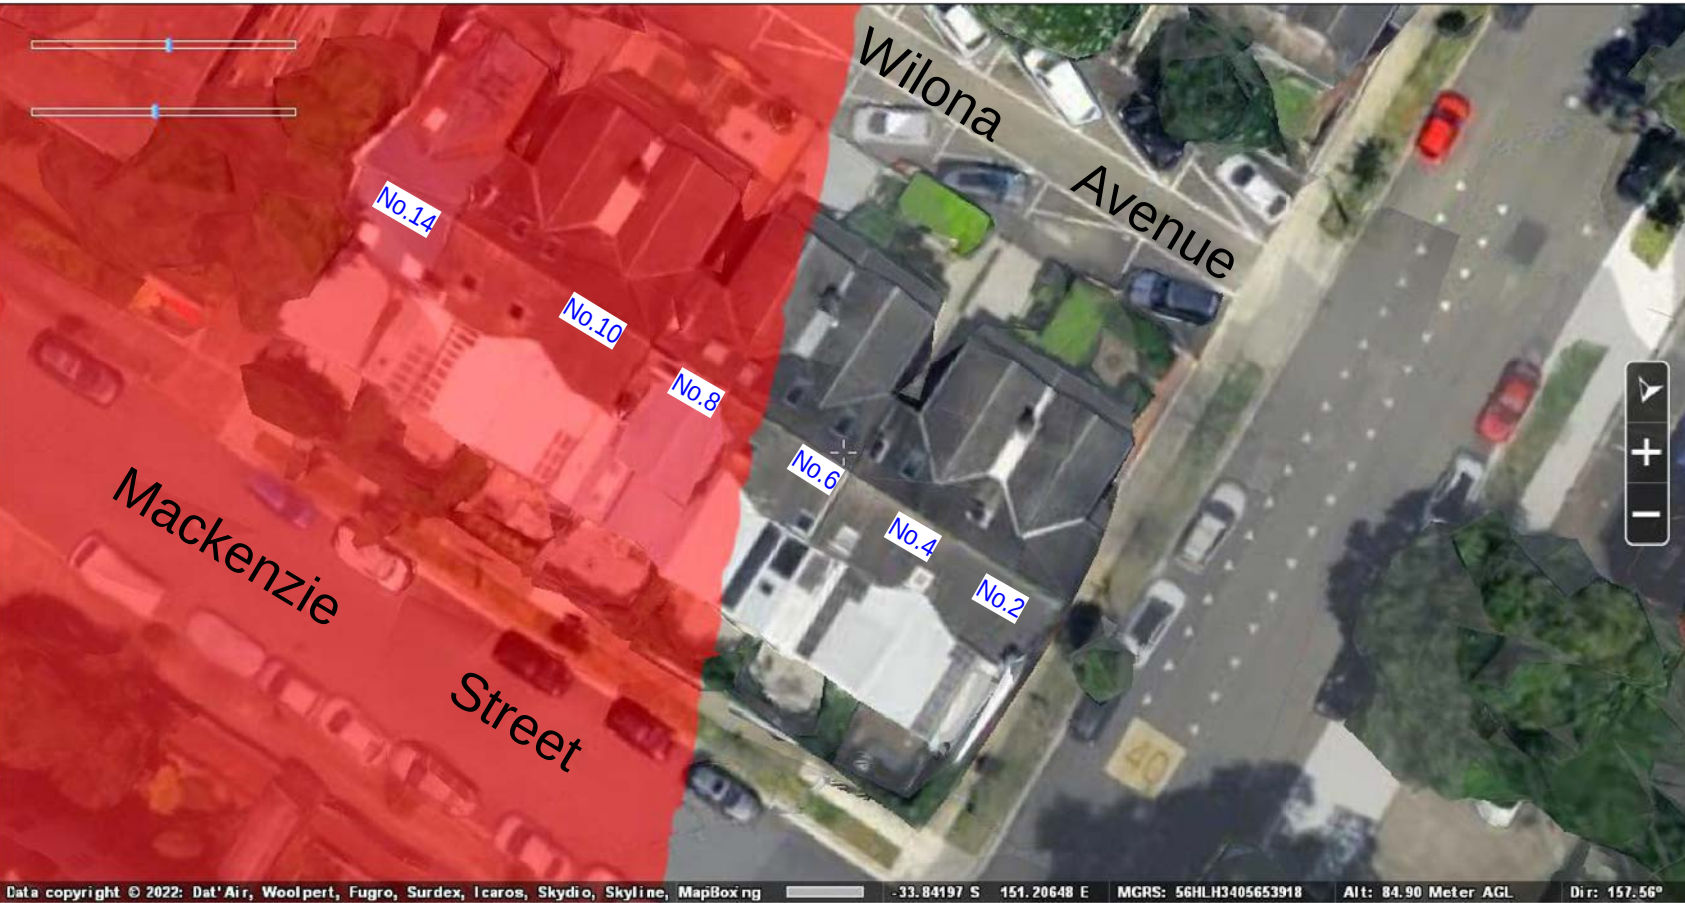

June 21st 12.30pm - Plan View

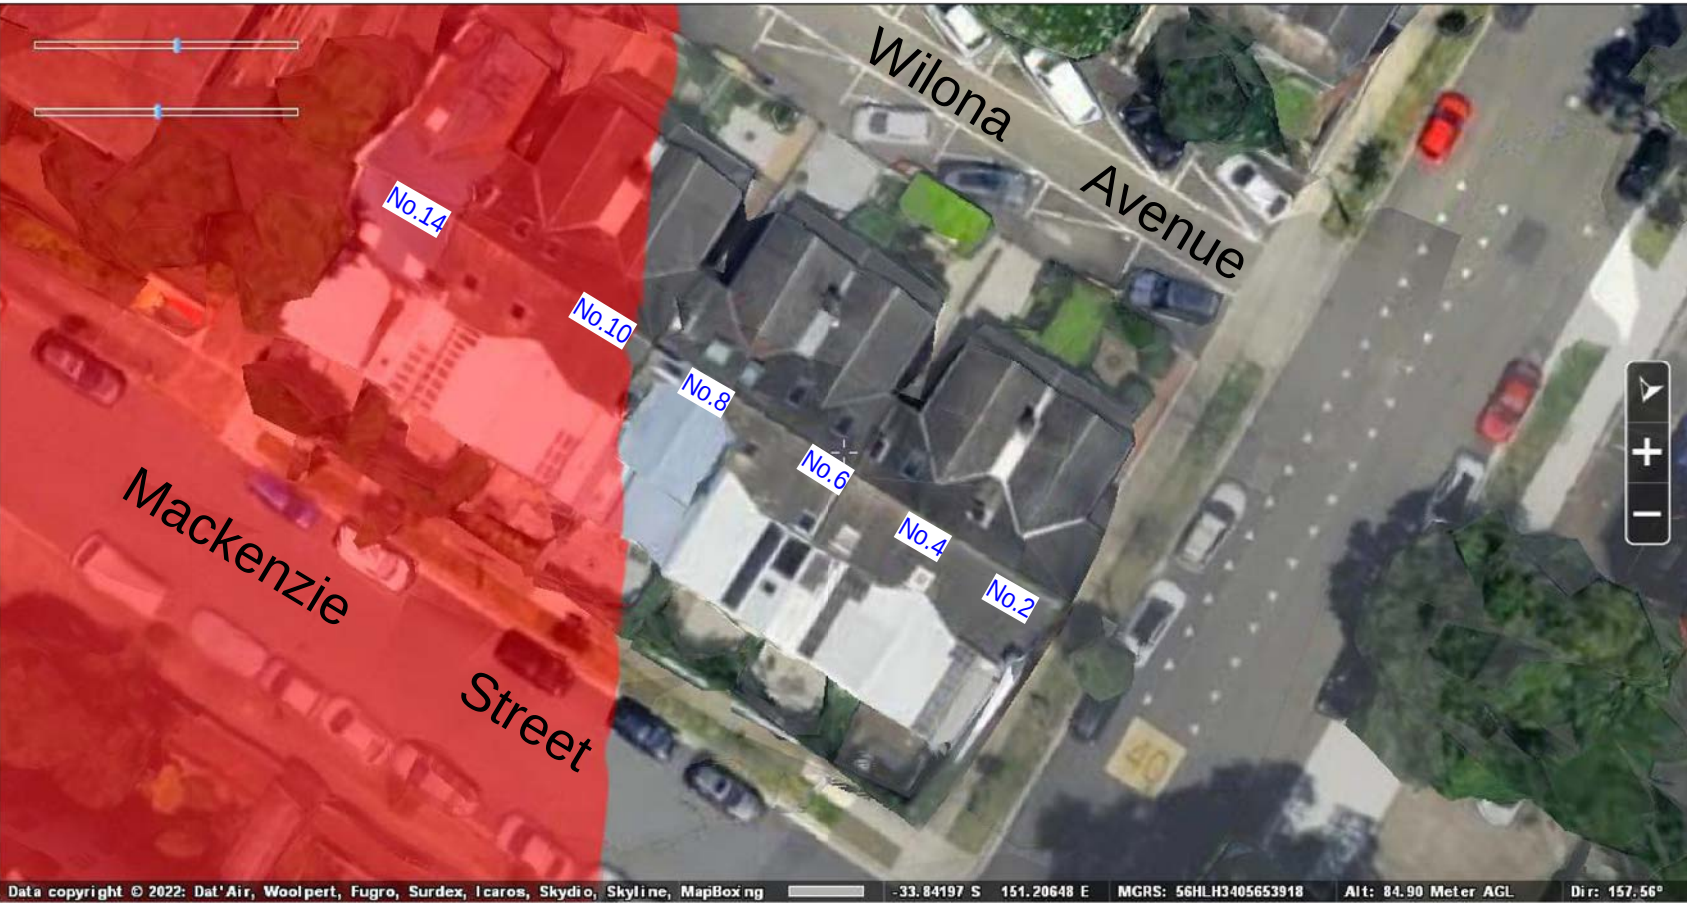

June 21st 1.00pm - Plan View

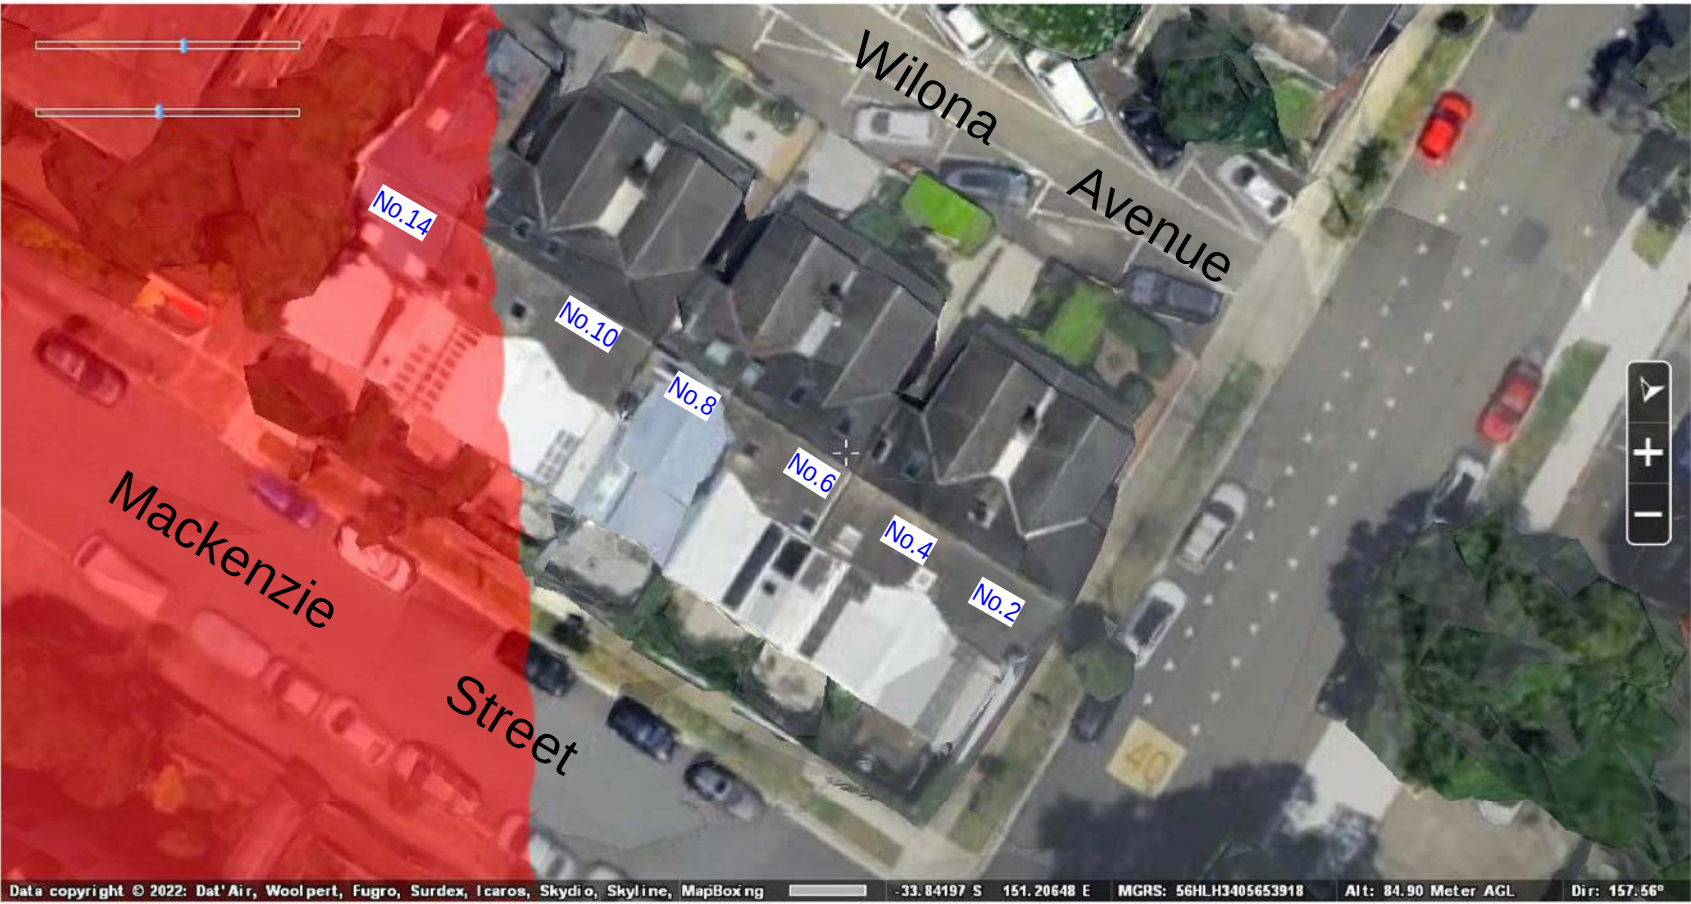

June 21st 1.30pm - Plan View



June 21st 2.00pm - Plan View



June 21st 2.30pm - Plan View



June 21st 3.00pm - Plan View



A	SUBMISSION SET	16-9-26
Issue	Amendment	Date

SHADOW
ANALYSIS
REVIEW

This drawing is copyright. Do not duplicate in whole or part without written consent of CadDraft NSW P/L

Use figured dimensions in preference to scaling of drawings, notify architect of any discrepancies prior to commencement of work.

Cad Draft P/L

ABN 27 083 288 153
SUITE 1, 505 BALMAIN ROAD,
LILYFIELD, NSW
P.O BOX 446 GLADESVILLE 2111

MOBILE: 0410 699919
info@cadraftnsw.com.au

Project:
SHADOW ANALYSIS REVIEW:
NO.1-19 MACKENZIE STREET
& 211 BLUES POINT ROAD
LAVENDER BAY NSW

Drawing title:
**Shadowing June 21st
12.00pm - 3.00pm**

Date : 15-09-26
Scale: 1 : 200
Drawn by: KP
Checked by: JD

Project number **26-91 A122**




June 21st 9.00am - 3D View



June 21st 9.30am - 3D View



June 21st 10.00am - 3D View

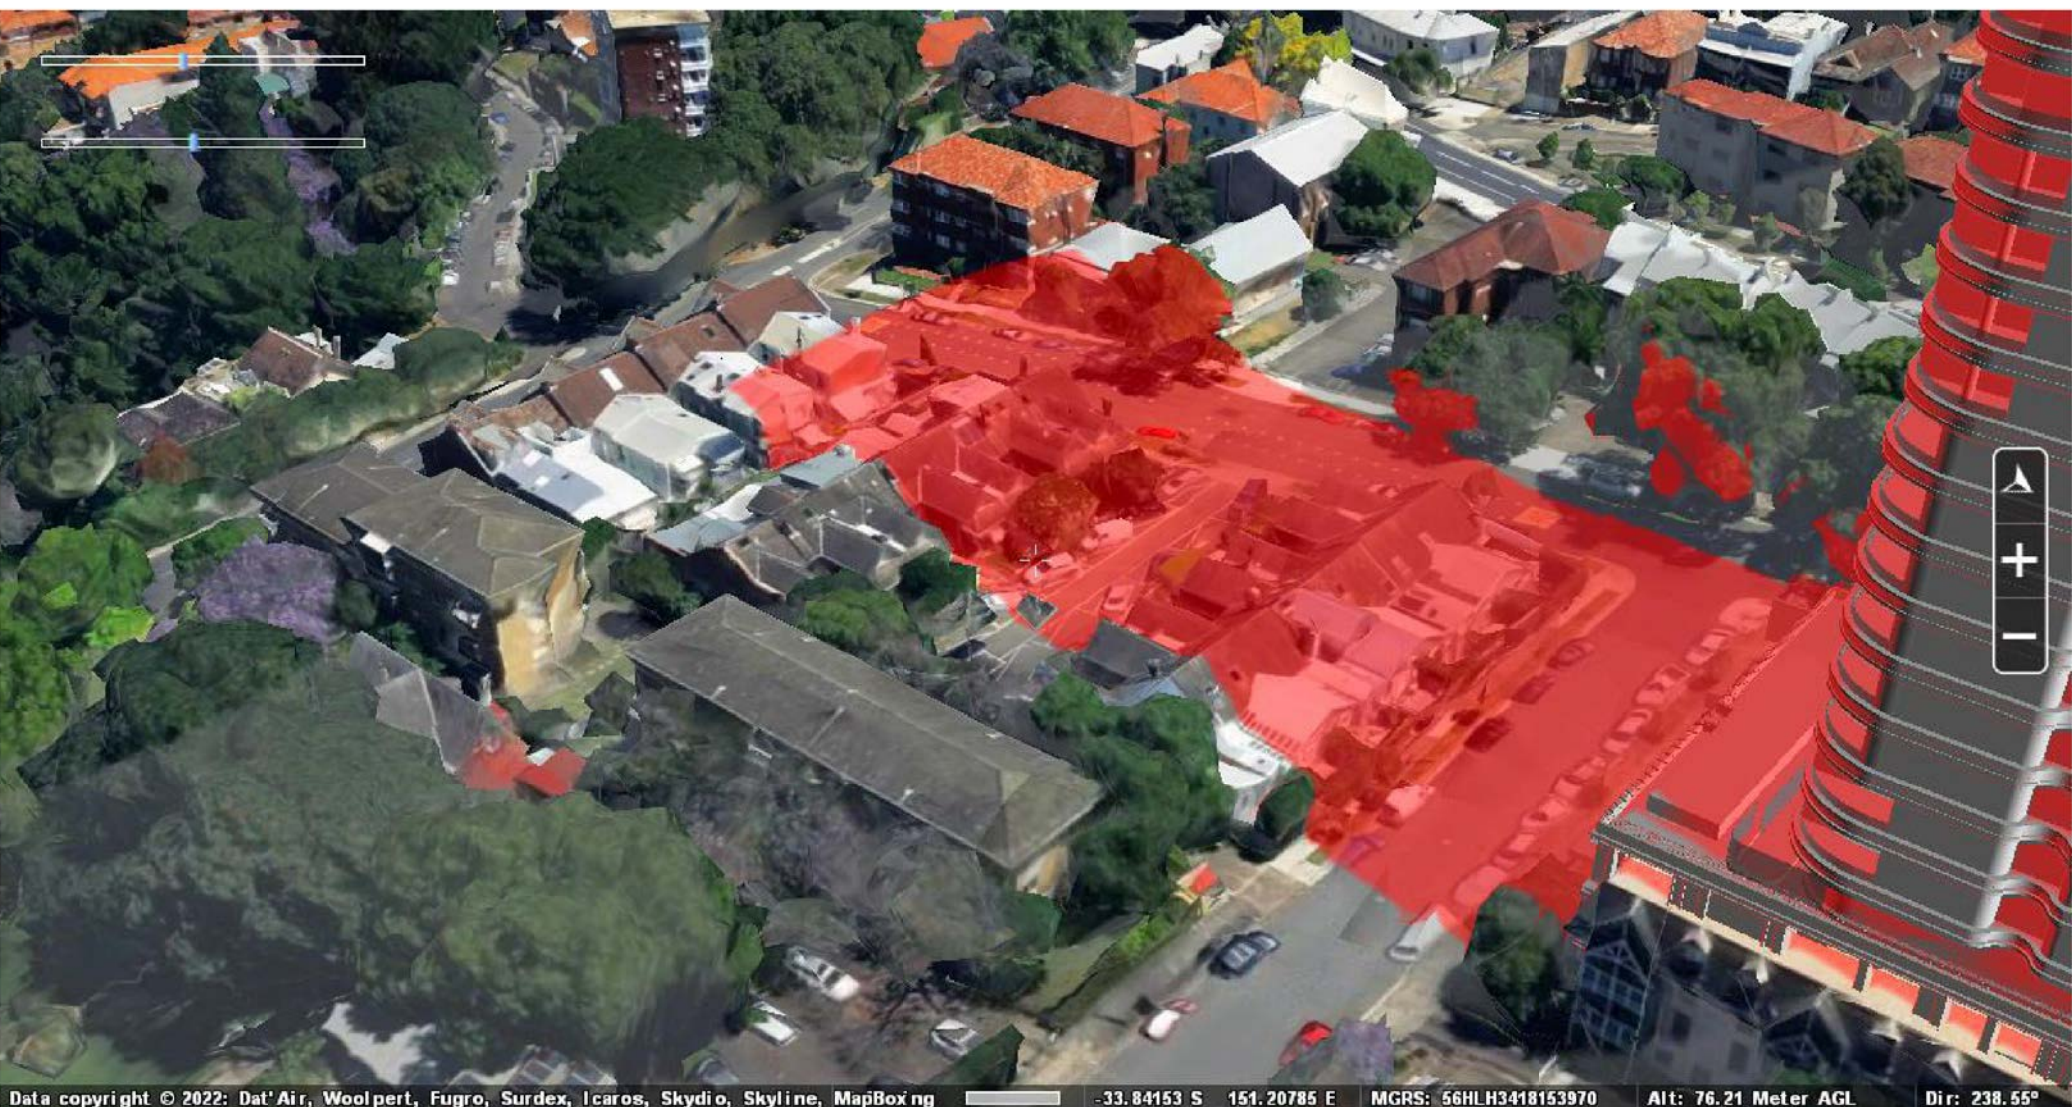

June 21st 10.30am - 3D View



June 21st 11.00am - 3D View



June 21st 11.30am - 3D View


A	SUBMISSION SET	16-9-26
Issue	Amendment	Date



June 21st 12.00pm - Plan View



June 21st 12.30pm - Plan View

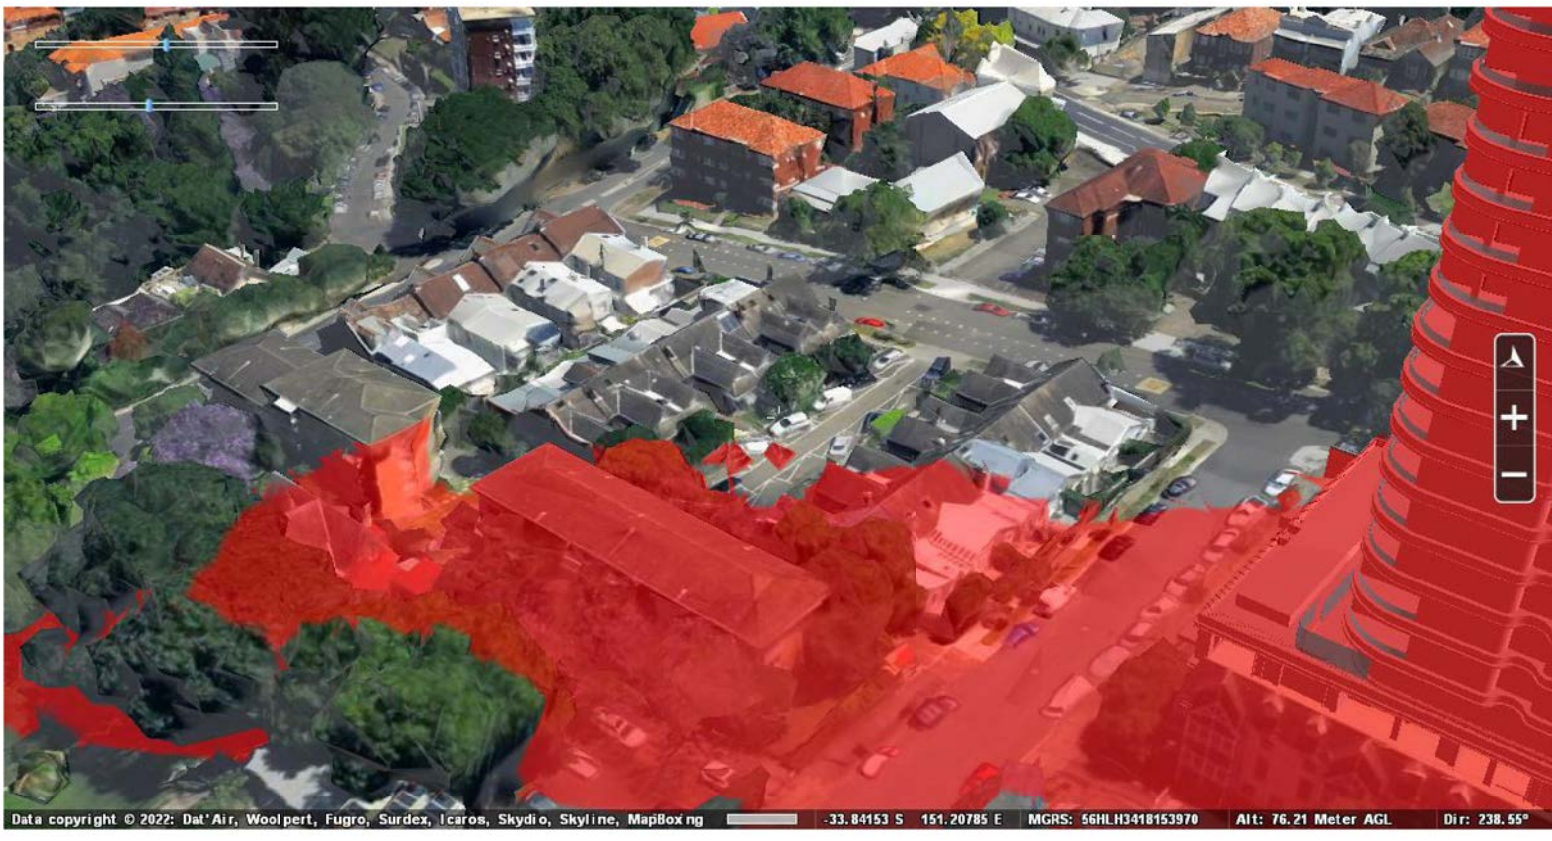

June 21st 1.00pm - Plan View



June 21st 1.30pm - Plan View



June 21st 2.00pm - Plan View



June 21st 2.30pm - Plan View



June 21st 3.00pm - Plan View



A	SUBMISSION SET	16-9-26
Issue	Amendment	Date