

Development Application and Planning Proposal Review NSW Planning Portal Concurrence and Referral



Authority	Authority's Reference	Agency Concurrence and Referral	Authority Contact	Authority Notification	Submission Due	Submission Made
NSW Dept. of Planning, Housing & Infrastructure	SSD-78156221		John Martinez	26/03/2025	22/04/2025	27/03/2025

Address	Land Title
93-107 CECIL AVENUE & 9-10 ROGER AVENUE, CASTLE HILL	Various lots

Scope of Development Application or Planning Proposal

Environmental Impact Statement (EIS) for the Mixed-use development with in-fill affordable housing - Cecil Avenue and Roger Avenue, Castle Hill. Demolition of existing buildings and construction of a mixed-use development comprising at least 8,025 square metres of commercial floor space and approximately 617 apartments. The development ranges from 5 to 25 storey buildings.

Endeavour Energy's G/Net master facility model indicates:

Within or adjacent to the property the electrical network used in the distribution / supply of electricity are:

Electricity Infrastructure / Apparatus	Statutory allocation (road verge / roadway*)	Easement (or other form of property tenure**)	Protected works***	Freehold (adjoining or nearby)
<i>Overhead Power Lines</i>				
Low voltage	<input checked="" type="checkbox"/>	<input type="checkbox"/>	<input type="checkbox"/>	<input type="checkbox"/>
High voltage	<input checked="" type="checkbox"/>	<input type="checkbox"/>	<input type="checkbox"/>	<input type="checkbox"/>
Transmission voltage	<input type="checkbox"/>	<input type="checkbox"/>	<input type="checkbox"/>	<input type="checkbox"/>
Pole / tower	<input checked="" type="checkbox"/>	<input type="checkbox"/>	<input type="checkbox"/>	<input type="checkbox"/>
<i>Underground Cables</i>				
Low voltage	<input checked="" type="checkbox"/>	<input type="checkbox"/>	<input type="checkbox"/>	<input type="checkbox"/>
High voltage	<input checked="" type="checkbox"/>	<input type="checkbox"/>	<input type="checkbox"/>	<input type="checkbox"/>
Transmission voltage	<input type="checkbox"/>	<input type="checkbox"/>	<input type="checkbox"/>	<input type="checkbox"/>
Streetlight / pillar	<input checked="" type="checkbox"/>	<input type="checkbox"/>	<input type="checkbox"/>	<input type="checkbox"/>
<i>Substation</i>				
Pole mounted	<input type="checkbox"/>	<input type="checkbox"/>	<input type="checkbox"/>	<input type="checkbox"/>
Padmount	<input type="checkbox"/>	<input type="checkbox"/>	<input type="checkbox"/>	<input type="checkbox"/>
Indoor	<input type="checkbox"/>	<input type="checkbox"/>	<input type="checkbox"/>	<input type="checkbox"/>
Zone	<input type="checkbox"/>	<input type="checkbox"/>	<input type="checkbox"/>	<input type="checkbox"/>
Transmission	<input type="checkbox"/>	<input type="checkbox"/>	<input type="checkbox"/>	<input type="checkbox"/>
Switch	<input type="checkbox"/>	<input type="checkbox"/>	<input type="checkbox"/>	<input type="checkbox"/>
<i>Other: Underground pilot / telecommunications cables</i>	<input checked="" type="checkbox"/>	<input type="checkbox"/>	<input type="checkbox"/>	<input type="checkbox"/>

Low voltage extra low voltage up to 1,000 volts alternating current (a.c.).

High voltage above 1,000 volts a.c. and less than 33,000 volts a.c. [33 kilovolts (kV)].

Transmission voltage 33 kV up to 132,000 volts a.c. (132 kV).

*Rights provided in a public road or reserve. The allocation depends on the classification and date of roadway dedication.

** Other form of property tenure includes but is not limited to restriction, covenant, lease, licence etc.

***Protected works under Section 53 'Protection of certain electricity works' of the *Electricity Supply Act 1995* (NSW).

Other: provide detail of electricity infrastructure / apparatus.

Relevant / applicable clause numbers from Endeavour Energy's Standard Conditions for Development Applications and Planning Proposals indicated by ☒ .

Condition	Advice	Clause No.	Issue	Detail
<input type="checkbox"/>	<input type="checkbox"/>	1	Adjoining Sites	Adjoining or nearby development / use should be compatible with the use of Endeavour Energy's sites.
<input type="checkbox"/>	<input type="checkbox"/>	2	Asbestos	Area identified or suspected of having asbestos or asbestos containing materials (ACM) present in the electricity network.
<input type="checkbox"/>	<input checked="" type="checkbox"/>	3	Asset Planning	Applicants should not assume adequate supply is immediately available to facilitate their proposed development.
<input type="checkbox"/>	<input type="checkbox"/>	4	Asset Relocation	Application must be made for an asset relocation / removal to determine possible solutions to the developer's requirements.
<input checked="" type="checkbox"/>	<input type="checkbox"/>	5	Before You Dig	Before commencing any underground activity the applicant must obtain advice from the Before You Dig service.
<input type="checkbox"/>	<input type="checkbox"/>	6	Bush Fire	Risk needs to be managed to maintain the safety of customers and the communities served by the network.
<input type="checkbox"/>	<input checked="" type="checkbox"/>	7	Construction Management	Integrity of electricity infrastructure must be maintained and not impacted by vehicle / plant operation, excessive / high / unsecured loads, vibration, dust or moisture penetration.
<input type="checkbox"/>	<input checked="" type="checkbox"/>	8	Contamination	Remediation may be required of soils or surfaces impacted by various forms of electricity infrastructure.
<input type="checkbox"/>	<input checked="" type="checkbox"/>	9	Demolition	All electricity infrastructure shall be regarded as live and care must be taken to not interfere with any part of the electricity network.
<input type="checkbox"/>	<input type="checkbox"/>	10	Dispensation	If a proposal is not compliant with Endeavour Energy's engineering documents or standards, the applicant must request a dispensation.
<input type="checkbox"/>	<input checked="" type="checkbox"/>	11	Driveways	For public / road safety and to reduce the risk of vehicle impact, the distance of driveways from electricity infrastructure should be maximised.
<input type="checkbox"/>	<input checked="" type="checkbox"/>	12	Earthing	The construction of any building or structure connected to or in close proximity to the electrical network must be properly earthed.
<input type="checkbox"/>	<input type="checkbox"/>	13	Easement Management	Preference is for no activities to occur in easements and they must adhere to minimum safety requirements.
<input type="checkbox"/>	<input type="checkbox"/>	14	Easement Release	No easement is redundant or obsolete until it is released having regard to risks to its network, commercial and community interests.
<input type="checkbox"/>	<input type="checkbox"/>	15	Easement Subdivision	The incorporation of easements into to multiple / privately owned lots is generally not supported.
<input type="checkbox"/>	<input checked="" type="checkbox"/>	16	Emergency Contact	Endeavour Energy's emergency contact number 131 003 should be included in any relevant risk and safety management plan.
<input type="checkbox"/>	<input checked="" type="checkbox"/>	17	Excavation	The integrity of the nearby electricity infrastructure shall not be placed at risk by the carrying out of excavation work.
<input type="checkbox"/>	<input type="checkbox"/>	18	Flooding	Electricity infrastructure should not be subject to flood inundation or stormwater runoff.
<input type="checkbox"/>	<input type="checkbox"/>	19	Hazardous Environment	Electricity infrastructure can be susceptible to hazard sources or in some situations be regarded as a hazardous source.
<input checked="" type="checkbox"/>	<input type="checkbox"/>	20	Look up and Live	Before commencing any activity near overhead power lines the applicant must obtain advice from the Look Up and Live service.
<input type="checkbox"/>	<input type="checkbox"/>	21	Modifications	Amendments can impact on electricity load and the contestable works required to facilitate the proposed development.
<input type="checkbox"/>	<input type="checkbox"/>	22	Network Access	Access to the electricity infrastructure may be required at any time particularly in the event of an emergency.

Condition	Advice	Clause No.	Issue	Detail
<input checked="" type="checkbox"/>	<input type="checkbox"/>	23	Network Asset Design	Design electricity infrastructure for safety and environmental compliance consistent with safe design lifecycle principles.
<input checked="" type="checkbox"/>	<input type="checkbox"/>	24	Network Connection	Applicants will need to submit an appropriate application based on the maximum demand for electricity for connection of load.
<input type="checkbox"/>	<input type="checkbox"/>	25	Protected Works	Electricity infrastructure without an easement is deemed to be lawful for all purposes under Section 53 'Protection of certain electricity works' of the <i>Electricity Supply Act 1995</i> (NSW).
<input type="checkbox"/>	<input checked="" type="checkbox"/>	26	Prudent Avoidance	Development should avert the possible risk to health from exposure to emissions from electricity infrastructure such as electric and magnetic fields (EMF) and noise.
<input type="checkbox"/>	<input checked="" type="checkbox"/>	27	Public Safety	Public safety training resources are available to help general public / workers understand the risk and how to work safely near electricity infrastructure.
<input type="checkbox"/>	<input checked="" type="checkbox"/>	28	Removal of Electricity	Permission is required to remove service / metering and must be performed by an Accredited Service Provider.
<input checked="" type="checkbox"/>	<input type="checkbox"/>	29	Safety Clearances	Any building or structure must comply with the minimum safe distances / clearances for the applicable voltage/s of the overhead power lines. No works or loads must occur within the zone of influence of underground cables.
<input type="checkbox"/>	<input type="checkbox"/>	30	Security / Climb Points	Minimum buffers appropriate to the electricity infrastructure being protected need to be provided to avoid the creation of climb points.
<input checked="" type="checkbox"/>	<input type="checkbox"/>	31	Service Conductors	Low voltage service conductors and customer connection points must comply with the current 'Service and Installation Rules of NSW'.
<input type="checkbox"/>	<input type="checkbox"/>	32	Solar / Generation	The performance of the generation system and its effects on the network and other connected customers needs to be assessed.
<input type="checkbox"/>	<input checked="" type="checkbox"/>	33	Street Infrastructure	Streetlighting should be reviewed and if necessary upgraded to suit any increase in both vehicular and pedestrian traffic.
<input type="checkbox"/>	<input checked="" type="checkbox"/>	34	Sustainability	Reducing greenhouse gas emissions and helping customers save on their energy consumption and costs through new initiatives and projects to adopt sustainable energy technologies.
<input type="checkbox"/>	<input type="checkbox"/>	35	Swimming Pools	Whenever water and electricity are in close proximity, extra care and awareness is required.
<input type="checkbox"/>	<input type="checkbox"/>	36	Telecommunications	Address the risks associated with poor communications services to support the vital electricity supply network Infrastructure.
<input checked="" type="checkbox"/>	<input type="checkbox"/>	37	Vegetation Management	Landscaping that interferes with electricity infrastructure is a potential safety risk and may result in the interruption of supply.
Decision				Approve (with conditions)

Environmental Services Team

P 133 718

E Property.Development@endeavourenergy.com.au



Endeavour Energy respectfully acknowledges the Traditional Custodians on whose lands we live, work, and operate and their Elders past and present.

Reason(s) for Conditions or Objection (If applicable)

- To ensure an adequate connection, the applicant will need to engage an Accredited Service Provider (ASP) of an appropriate level and class of accreditation to assess the electricity load and the proposed method of supply for the development.
- An extension or augmentation of the existing electricity distribution network will be required. Whilst there are distribution substations in the area which are likely to have some spare capacity, it is not unlimited and will not be sufficient to provide for the additional load from the proposed development.

Other factors such as the size and rating / load on the conductors and voltage drop (which can affect the quality of supply particularly with long conductor runs) etc. need to be assessed. However the extent of any works required will not be determined until the final load assessment is completed.

- Endeavour Energy's network asset design policy is generally to progressively underground all new urban developments. All new cabling / reticulation infrastructure must be of an underground construction type. Where existing overhead construction is present on or in proximity of the site, it may require undergrounding as the development proceeds.
- Any required distribution substation/s will need to be located within the property (in a suitable and accessible location) and be protected (including any associated cabling not located within a public road / reserve) with an appropriate form of property tenure as detailed in the attached copy of Endeavour Energy's 'Land Interest Guidelines for Network Connection'.

Generally it is the Level 3 Accredited Service Provider's (ASP) responsibility (engaged by the developer) to make sure substation location and design complies with Endeavour Energy's standards the suitability of access, safety clearances, fire ratings, flooding etc. If the substation does not comply with Endeavour Energy's standards, the applicant must request a dispensation.

For further information please also refer to the attached copy of Endeavour Energy's Mains Design Instruction MDI 0044 'Easements and Property Tenure Rights'.

- The low voltage service conductor and customer connection point must comply with the current 'Service and Installation Rules of NSW'.
- The Infrastructure Delivery, Management and Staging Plan prepared by Neuron dated 2024-12-10 - Revision 01 includes the following addressing whether electricity services are available and adequate for the development.

PROPOSED ELECTRICAL SERVICES

The preliminary maximum demand for the site is 6,640 amps or (3.761 kVA diversified).

The site will likely require a new substation with three x 1,500kVA transformers.

As part of the next phase of works, an ASP Level 03 consultant will be engaged to begin the detailed design of this substation, including consultation with Endeavour.

The below copy of the Upper Ground Plan shows provision for an (indoor) substation to the Cecil Avenue road frontage.

- The electricity distribution network relies in part on the retention of appropriate building setbacks to the road frontages to allow for line route / network design options and to provide safety clearances to conductors. Particular regard needs to be had to secondary road frontages or where overhead power lines are located near side or rear boundaries where lesser building setbacks apply. The higher the voltage, the greater the safety clearance required. This is also in keeping with a policy of prudent avoidance.

The encroachment of building setbacks (including by roof structures or projections from external walls constructed with conductive materials) may transfer fault currents to the main building / dwelling. It can also result in construction works being required within the minimum safe approach distance and may require the application to Endeavour Energy for appropriate network outages eg. when erecting and dismantling scaffold, and may also be an issue for the ongoing maintenance of the building or structure.

Endeavour Energy's recommendation is that whenever reasonably possible buildings and structures be located and designed to avoid the need to work within the safe approach distances for ordinary persons eg. not having parts of the building normally accessible to persons in close proximity of the overhead power lines; the use of durable / low maintenance finishes. Alternatively, in some instances the adoption of an underground solution may be warranted ie. particularly for low voltage which can be more readily (in shorter distances) and comparatively economically be undergrounded.

As a guide, Endeavour Energy's Mains Design Instruction MDI 0044 'Easements and Property Tenure Rights', Table 1 – 'Minimum easement widths', requires a minimum easement width of 9 metres for low voltage up to 22,000 volt / 22 kilovolt (kV) high voltage overhead power lines ie. 4.5 metres to both sides of the centreline of the poles / conductors. For higher voltages, the wider the required minimum easement width.

- The minimum required safety clearances and controls for buildings and structures (whether temporary or permanent) and working near overhead power lines must be maintained at all times. If there is any doubt whatsoever regarding the safety clearances to the overhead power lines, the applicant will need to have the safety clearances assessed by a suitably qualified electrical engineer / Accredited Service Provider (ASP).

Even if there is no issue with the safety clearances to the building or structure, consideration must be given to WorkCover (now SafeWork NSW) 'Work Near Overhead Power Lines Code of Practice 2006' eg. ordinary persons must maintain a minimum safe approach distance of 3.0 metres to all voltages up to and including 132,000 volts / 132 kilovolt (kV). It also includes the following requirements for work near low voltage overhead power / service lines.

TABLE 4

Approach distances for work near low voltage overhead service lines

Ordinary Persons (m)				
Hand held tools	Operation of crane or mobile plant	Handling of metal materials (Scaffolding, roofing, guttering, pipes, etc)	Handling of non-conductive materials (Timber, plywood, PVC pipes and guttering, etc)	Driving or operating vehicle
0.5	3.0	4.0	1.5	0.6

- The construction of any building or structure (including fencing, signage, flag poles, hoardings etc.) whether temporary or permanent that is connected to or in close proximity to Endeavour Energy's electrical network is required to comply with Australian/New Zealand Standard AS/NZS 3000:2018 'Electrical installations'.
- The planting of large / deep rooted trees near electricity infrastructure is opposed by Endeavour Energy. Existing trees which are of low ecological significance in proximity of electricity infrastructure should be removed and if necessary replaced by an alternative smaller planting. The landscape designer will need to ensure any planting near electricity infrastructure achieves Endeavour Energy's vegetation management requirements.

Endeavour Energy's HxGN NetWorks Core master facility model

The advice provided regarding the extent of the electricity network within or adjacent to the property is based on a desk top review of Endeavour Energy's HxGN NetWorks Core master facility model. This is a computer based geospatial data system which holds the data on and is used to map the electricity network but is indicative only and based on the data available at the time. It only shows the Endeavour Energy electricity network and does not show electricity infrastructure belonging to other authorities or customers owned electricity equipment beyond the customer connection point / point of supply to the property.

Due to privacy and security requirements, certain aspects of Endeavour Energy's geospatial data are protected information. Additional plans and details of the electricity network within or adjacent to the property are available by the arrangements provided to the relevant referral services in accordance with the applicable legislation, licences, regulations and codes of practice etc.

Easement (or other form of property tenure)

Title searches will confirm the current owners of a property and shows any registered interests affecting the property such as an easement. Not all interests eg. short term leases and licences are registered on the title. Not all easements for electricity infrastructure will necessarily benefit Endeavour Energy eg. there may be interallotment / easements appurtenant to the land particularly for low voltage service conductors / customer connections. For further advice please refer to Endeavour Energy's:

- Land Interest Guidelines for Network Connection Works.
- Mains Design Instruction MDI 0044 'Easements and Property Tenure Rights'.

Standard Conditions

Due to the high number of notifications / referrals received by Endeavour Energy, the use of the 'Standard Conditions' is needed to enable responses / submissions to be made with the reasonably available resource allocation and within the statutory / requested time frames. The ability to provide more specific and detailed individual consideration to every notification / referral is limited.

Whilst all reasonable care and effort has been made to address the matters affecting the Development Application or Planning Proposal related to the electricity distribution network, the determining authority / applicant will need to consider their own specific knowledge, needs or circumstances, objectives and requirements in consideration of the response / submission to take appropriate corrective action.

This may require the determining authority / applicant to review the information provided for the application / proposal to verify the issue / risk included as either a 'Condition' or 'Advice' in the response / submission. For example, if Clause 37 'Vegetation Management' is marked as a 'Condition', the landscape plans / planting schedule should be referred to and reviewed to validate the risk associated with the matter as described in the 'Standard Conditions' eg. the mature height and /or spread of the proposed plantings may interfere with overhead power lines and require the use of smaller alternative planting.

Condition or Advice

With Endeavour Energy's Development Application and Planning Proposal Review process / system the intent of the 'Standard Conditions' being indicated as either a 'Condition' or 'Advice' depends on the risk associated with the matter. If the matter is one that is likely or very likely to be an issue / needed to be addressed by the applicant and may require corrective action, then it is marked as a 'Condition'. If the matter is less likely and the consequences of the applicant not addressing it are lower or can be readily rectified, then it is marked as 'Advice'. If the matter is not applicable / relevant then it is not marked as either.

For example, the obtaining advice from the Before You Dig service in accordance with the requirements of the Electricity Supply Act 1995 (NSW) and associated Regulations is a standard / regulatory requirement and will be indicated as 'Condition'. If the Site Plan from Endeavour Energy's HxGN NetWorks Core master facility model indicates there is no underground electricity infrastructure it will be indicated as 'Advice' as a precaution regarding any other underground utilities.

Not all the matters may be directly or immediately relevant or significant to the Development Application or Planning Proposal. However, Endeavour Energy's preference is to alert proponents / applicants of the potential matters that may arise should development within closer proximity of the existing and/or required electricity infrastructure needed to facilitate the proposed development on or in the vicinity of the site occur. Even if a matter is not indicated a 'Condition' or 'Advice', applicants are encouraged to review all of the 'Standard Conditions' as some matters may not have been evident from the information provided with the Development Application and of which the applicant may have additional knowledge.

Decision

In the NSW Planning Portal for the 'Agency response', as Endeavour Energy is not a concurring authority under the provision of the *Environmental Planning and Assessment Act 1979* (NSW), it does not 'Approve' or 'Refuse' a Development Application in the Portal.

It will 'Approve (with conditions)' if there are any matters in the submission marked for 'Condition'.

If all the matters in the submission are marked for 'Advice', the outcome of the assessment will also be 'Advice'.

Objection

Submissions that 'Approve (with conditions)' in the NSW Planning Portal may be indicated as 'Object' in Endeavour Energy's submission if the matters may substantially impact the proposed development or are regarded as a significant risk to the electricity distribution network. For example, if a building or structure encroaches and easement, restriction or safety clearances, either the encroaching parts of the building or structure will need to be redesigned or alternatively an asset relocation / removal required.

If indicated as 'Object', the submission details the reason/s subject to the satisfactory resolution of which, Endeavour Energy will have no further objection to the Development Application. To resolve these matters the applicant will need to make direct contact with the relevant Endeavour Energy's Contact (who do not have access to the NSW Planning Portal) via the contact details provided below. Re-referral via the NSW Planning Portal is not required and the matters can rest on the further correspondence.

In most instances even if the submission has been marked as 'Object', Endeavour Energy is not necessarily opposed to the Development Application. Whilst the determining authority may appropriately condition or defer these matters, Endeavour Energy recommends that whenever reasonably possible they be resolved before rather than as conditions of any development consent. This can assist in avoiding the need to later seek modification of an approved Development Application.

Information Provided

Please note Endeavour Energy can only assess the Development Application or Planning Proposal based on the information provided by the applicant and determining authority. Due to time and resource constraints it is not possible to refer all development application notifications to the relevant internal stakeholders for review and advice or to request additional information from the applicant or determining authority. Applicants should be providing proper detailed plans of the electricity infrastructure / easements on or near the site (including current photographs) and address the potential impacts of the proposed development thereon in the Statement of Environmental Effects / Environmental Impact Statements. The provision of inadequate detail may result in Endeavour Energy objecting to the Development Application or Planning Proposal.

Applicants should also provide details of any early engagement or consultation undertaken with Endeavour Energy eg. Technical Review Requests, Connection of Load Applications, approval from Easements Officers etc. as this will assist in expediting the submission.

Accredited Service Providers


The Accredited Service Provider (ASP) scheme accredits organisations to perform contestable work on the NSW electricity distribution network. Contestable works are works that are required for the electricity distribution network provider to supply the load in the power lines where a new or altered connection is being requested.

Endeavour Energy is urging applicants / customers to engage with an ASP prior to finalising plans to assess and incorporate any required electricity infrastructure as well as addressing safety issues such as safety clearances. In so doing the consideration can also be given to its impact on the other aspects of the proposed development. This can assist in avoiding the making of amendments to the plan or possibly the need to later seek modification of an approved development application.

Details of the ASP Scheme which accredits organisations to perform contestable work on the NSW electricity distribution network are available via the following link to the Energy NSW website at <https://www.energysaver.nsw.gov.au/get-energy-smart/dealing-energy-providers/installing-or-altering-your-electricity-service>.

Further Advice

The 'Standard Conditions' include additional advice and contact details and further information is also available on Endeavour Energy's website at <https://www.endeavourenergy.com.au/> .

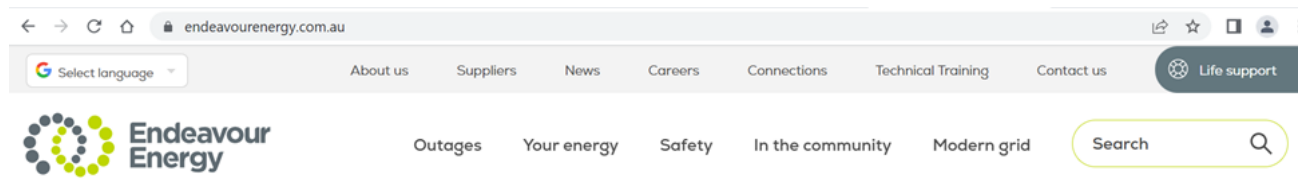

To resolve any objection or to seek further advice the following are the main contacts and can be reached by calling Endeavour Energy via Head Office enquiries on business days from 9am - 4:30pm on telephone: 133 718. For other matters the contact details are included in Endeavour Energy's standard conditions for Development Application and Planning Proposal Review. Whilst the Environmental Services Team can provide the initial assessment and general advice or guidance, the resolution / approval of any matter/s rests with the relevant contact related to the matter/s and is not subject to the usual statutory notice requirements and response times

Branch / Section	Matters	Email
Customer Network Solutions	Electricity supply or asset relocation who are responsible for managing the conditions of supply with the applicant and their Accredited Service Provider (ASP).	CWAdmin@endeavourenergy.com.au
Easements Officers	Easement management or protected works / assets.	Easements@endeavourenergy.com.au
Property	Property tenure eg. the creation or release of easements.	network_property@endeavourenergy.com.au
Field Operations (to the relevant Field Service Centre).	Safety advice for building or working near the electricity network in public areas (including zone and transmission substations).	Construction.Works@endeavourenergy.com.au


Please note Endeavour Energy's above contacts do not have access to the NSW Planning Portal. To resolve any matters direct contact should be made with the responsible contact. This will avoid double handling and possible delays in responding to the applicant / Council.

In some circumstances further advice or guidance may need to be obtained by the applicant from an independent and appropriately qualified and / or experienced person / consultant before making any determination / decisions.

Connections Portal

For new enquiries or work requests, applicants can use the online [Connections Portal](#). After signing up, applicants can sign in and submit requests by clicking on the relevant tile for the service required shown below. Hovering over the tiles provides a preview of the services provided or please refer to the quick reference guides:

- [Connections Portal User Guide for Construction Works Services](#) - a step by step guide for the new application process.
- [User registration, log in and password reset guide](#) .

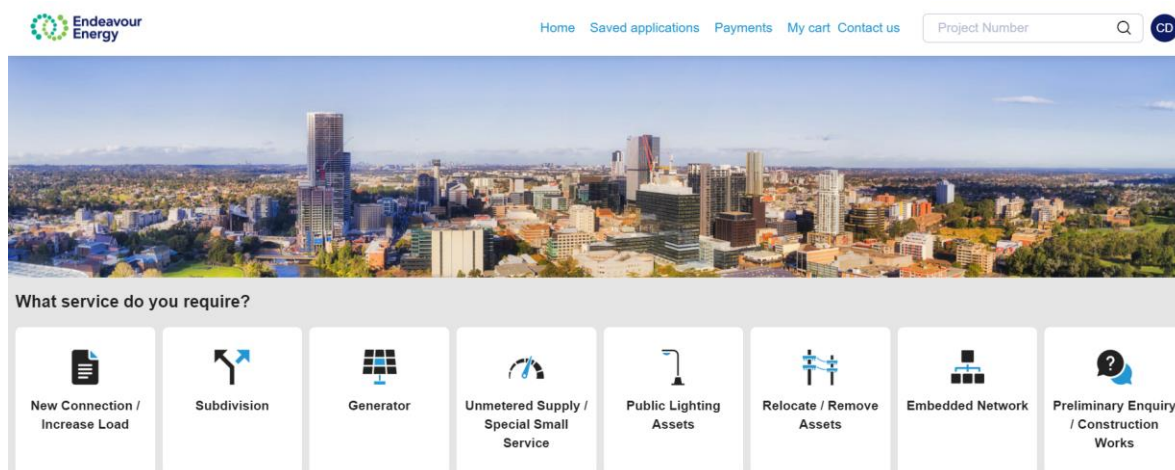


Duty of Care







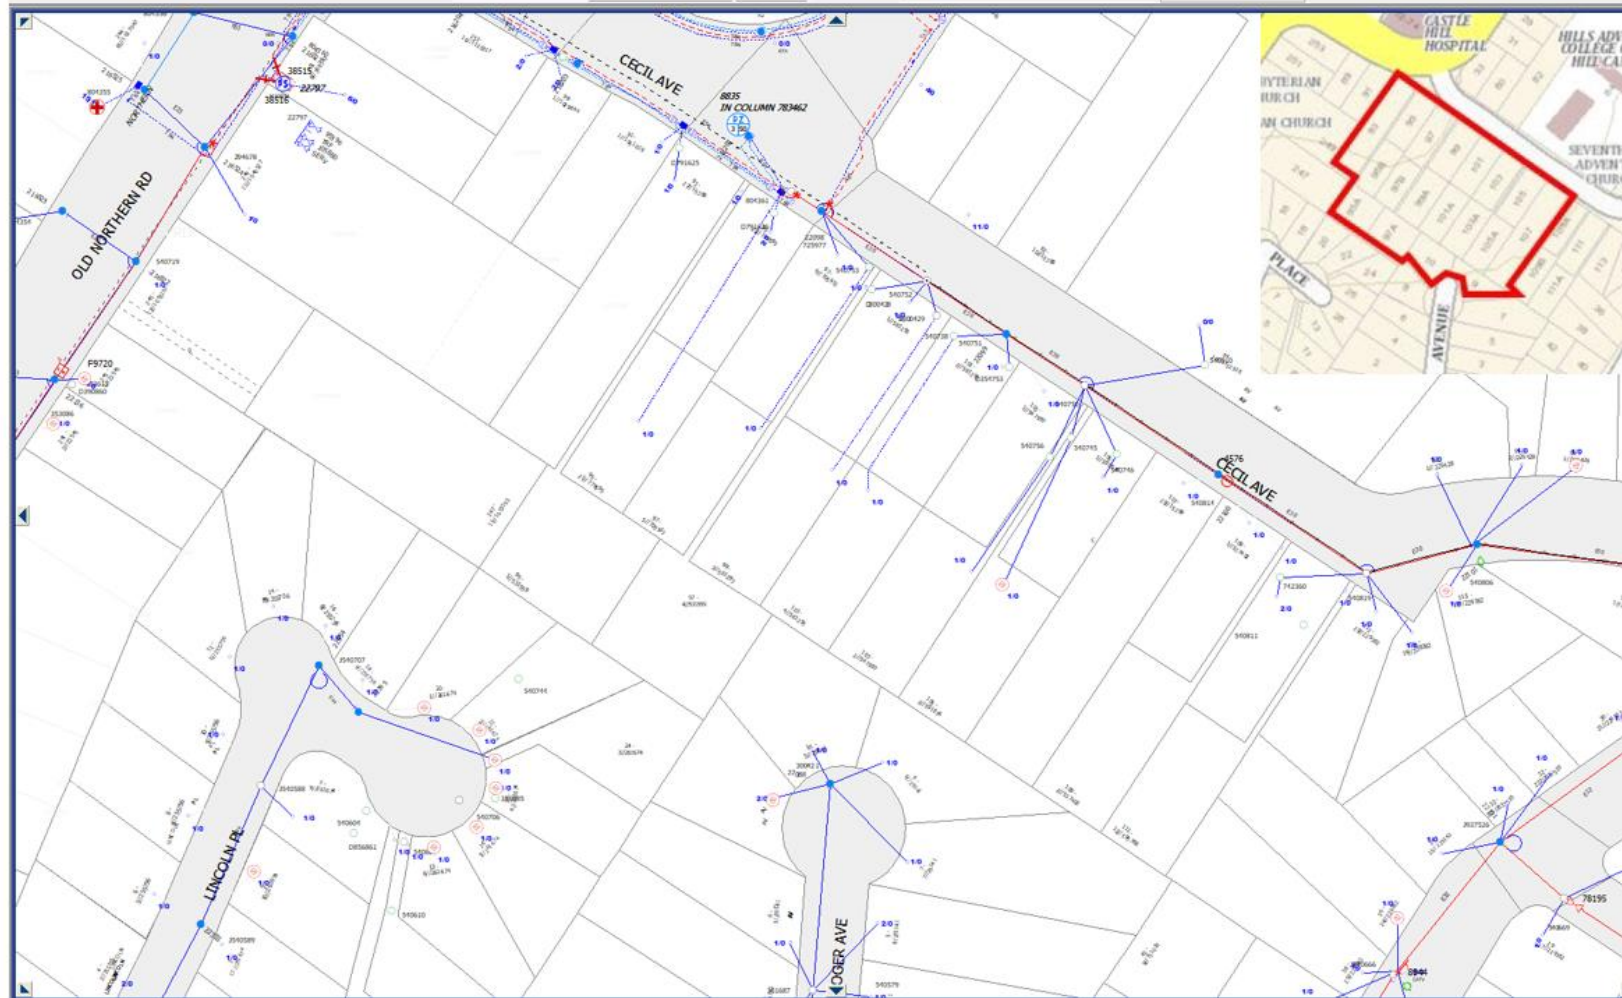















 





All individuals have a duty of care they must observe when working in the vicinity of electricity infrastructure. Before you do anything:

- 1) Contact Before You Dig and Look Up and Live to obtain the details of the electricity infrastructure on or near the site noting they are a guide only to what might be in the area and may not be entirely accurate.
- 2) Comply with the conditions and consider the advice provided above.
- 3) If needed contact Endeavour Energy on 133 718 or the contacts provided above for assistance. In case of an emergency call 131 003.
- 4) **DO NOT** attempt any work near electricity infrastructure until all required approvals and safety measures are in place.
- 5) Proceed only if you have satisfied yourself it is safe.
- 6) Always remember, even the briefest contact with electricity at any voltage can have serious consequences to a person's health and safety and can be fatal.


Site Plan from Endeavour Energy's HxGN NetWorks Core NetViewer Master Facility Model. **WARNING: Electricity infrastructure shown is indicative only.**

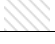

Please note the location, extent and type of any electricity infrastructure, boundaries etc. shown on the plan is indicative only. In addition it must be recognised that the electricity network is constantly extended, augmented and modified and there is a delay from the completion and commissioning of these works until their capture in the model. Easements benefitting Endeavour Energy are indicated by red hatching. Generally (depending on the scale and/or features selected), low voltage (normally not exceeding 1,000 volts) is indicated by blue lines and high voltage (normally exceeding 1,000 volts but for Endeavour Energy's network not exceeding 132,000 volts / 132 kV) by red lines (these lines can appear as solid or dashed and where there are multiple lines / cables only the higher voltage may be shown). This plan only shows the Endeavour Energy network and does not show electricity infrastructure belonging to other authorities or customers owned electrical equipment beyond the customer connection point / point of supply to the property. This plan does not constitute the provision of information on underground electricity power lines by network operators under Part 5E 'Protection of underground electricity power lines' of the *Electricity Supply Act 1995* (NSW).

LEGEND	
	Padmount substation
	Indoor substation
	Ground substation
	Kiosk substation
	Cottage substation
	Padmount high voltage plugboard
	Pole mounted substation
	High voltage customer substation
	Metering unit
	Switch station
	Indoor switch station
	Voltage regulator
	Customer connection point
	Low voltage pillar
	Streetlight column
	Life support customer
	Tower
	Pole
	Pole with streetlight
	Customer owned / private pole
	Cable pit
	Load break switch
	Recloser
	Proposed removed
	Easement active
	Easement proposed
	Licence active
	Subject site

Upper Ground

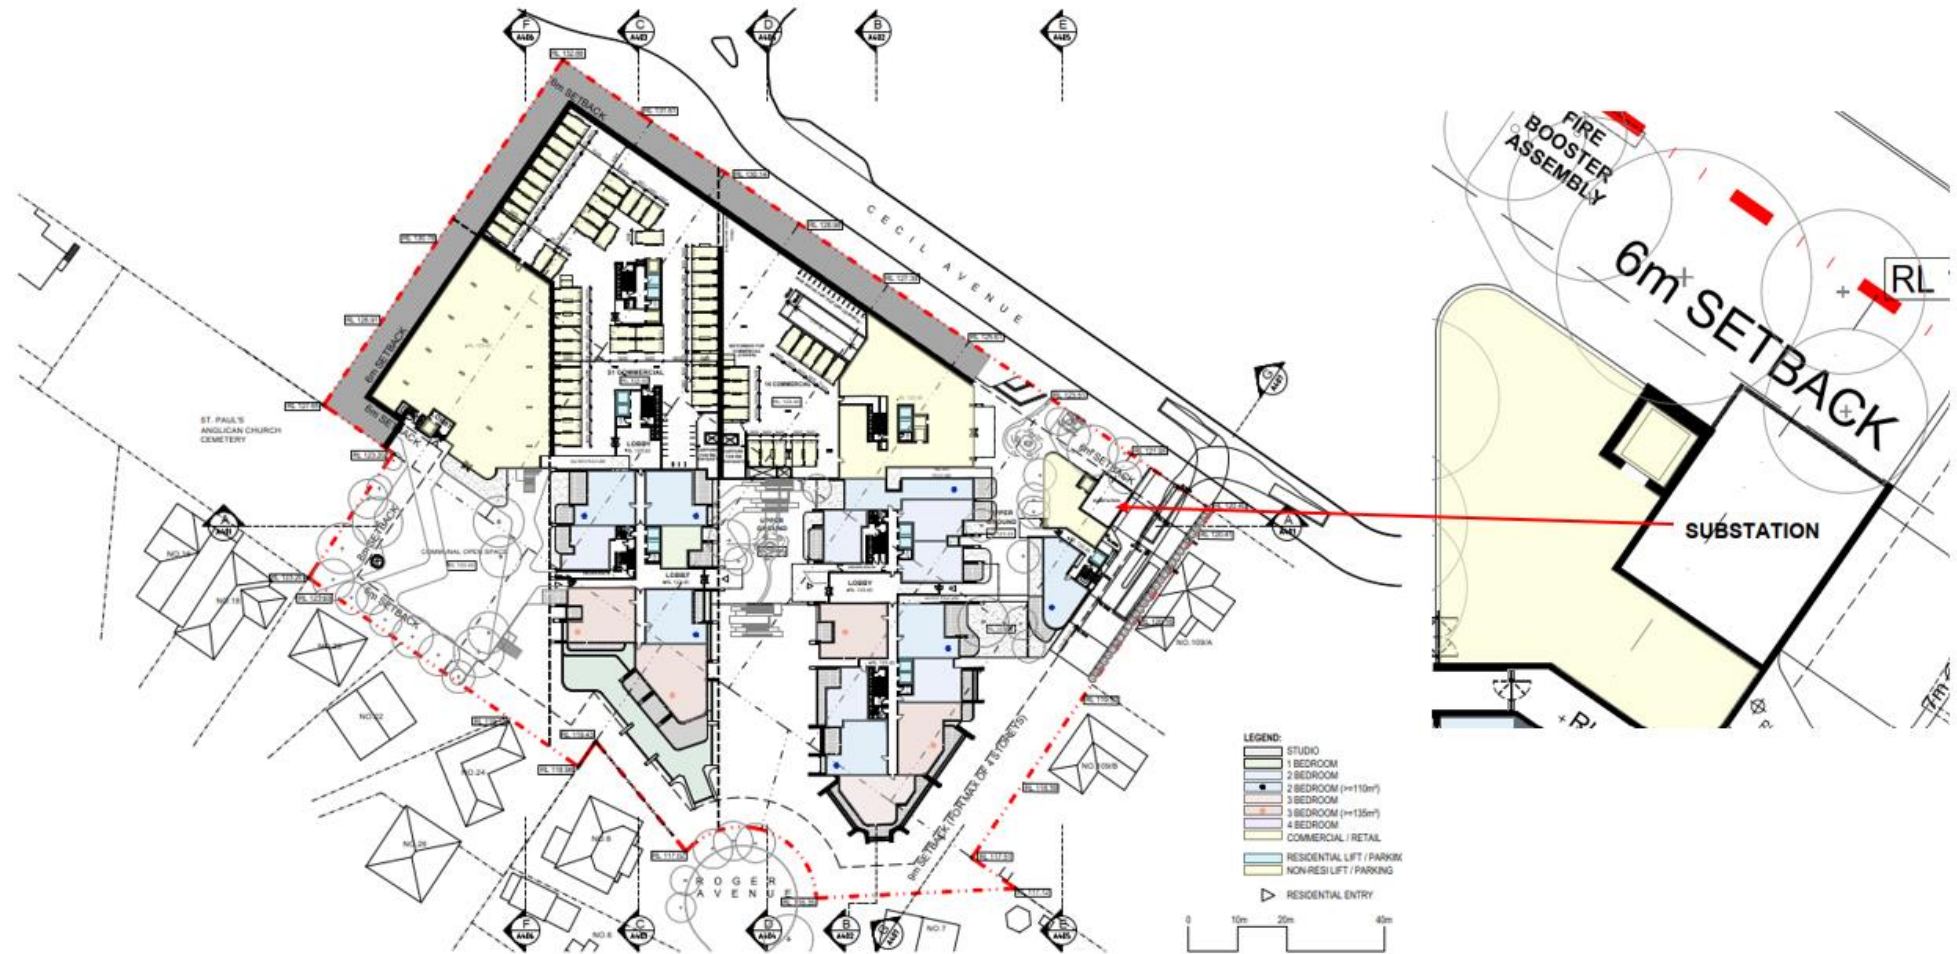

www.aplusedg.com.au
PH: 1300 388 789
LEVEL 3, 9 BARRACK STREET
SYDNEY, NSW 2000
NOMINATED ARCHITECT: KACHU LIEUNG NSW 7133

Rev	Description	Date
A	SSDA	04-12-2024
B	SSDA	04-02-2025
C	SSDA	04-03-2025
D	SSDA	12-03-2025

Project Name
93-107 Cecil Avenue and 9-10 Roger Ave, Castle Hill



Drawing Title
UPPER GROUND


SCALE

1:750 @ A3

Drawing no:
A205

Project No.
A24033
Issue
D

Google Maps Street View

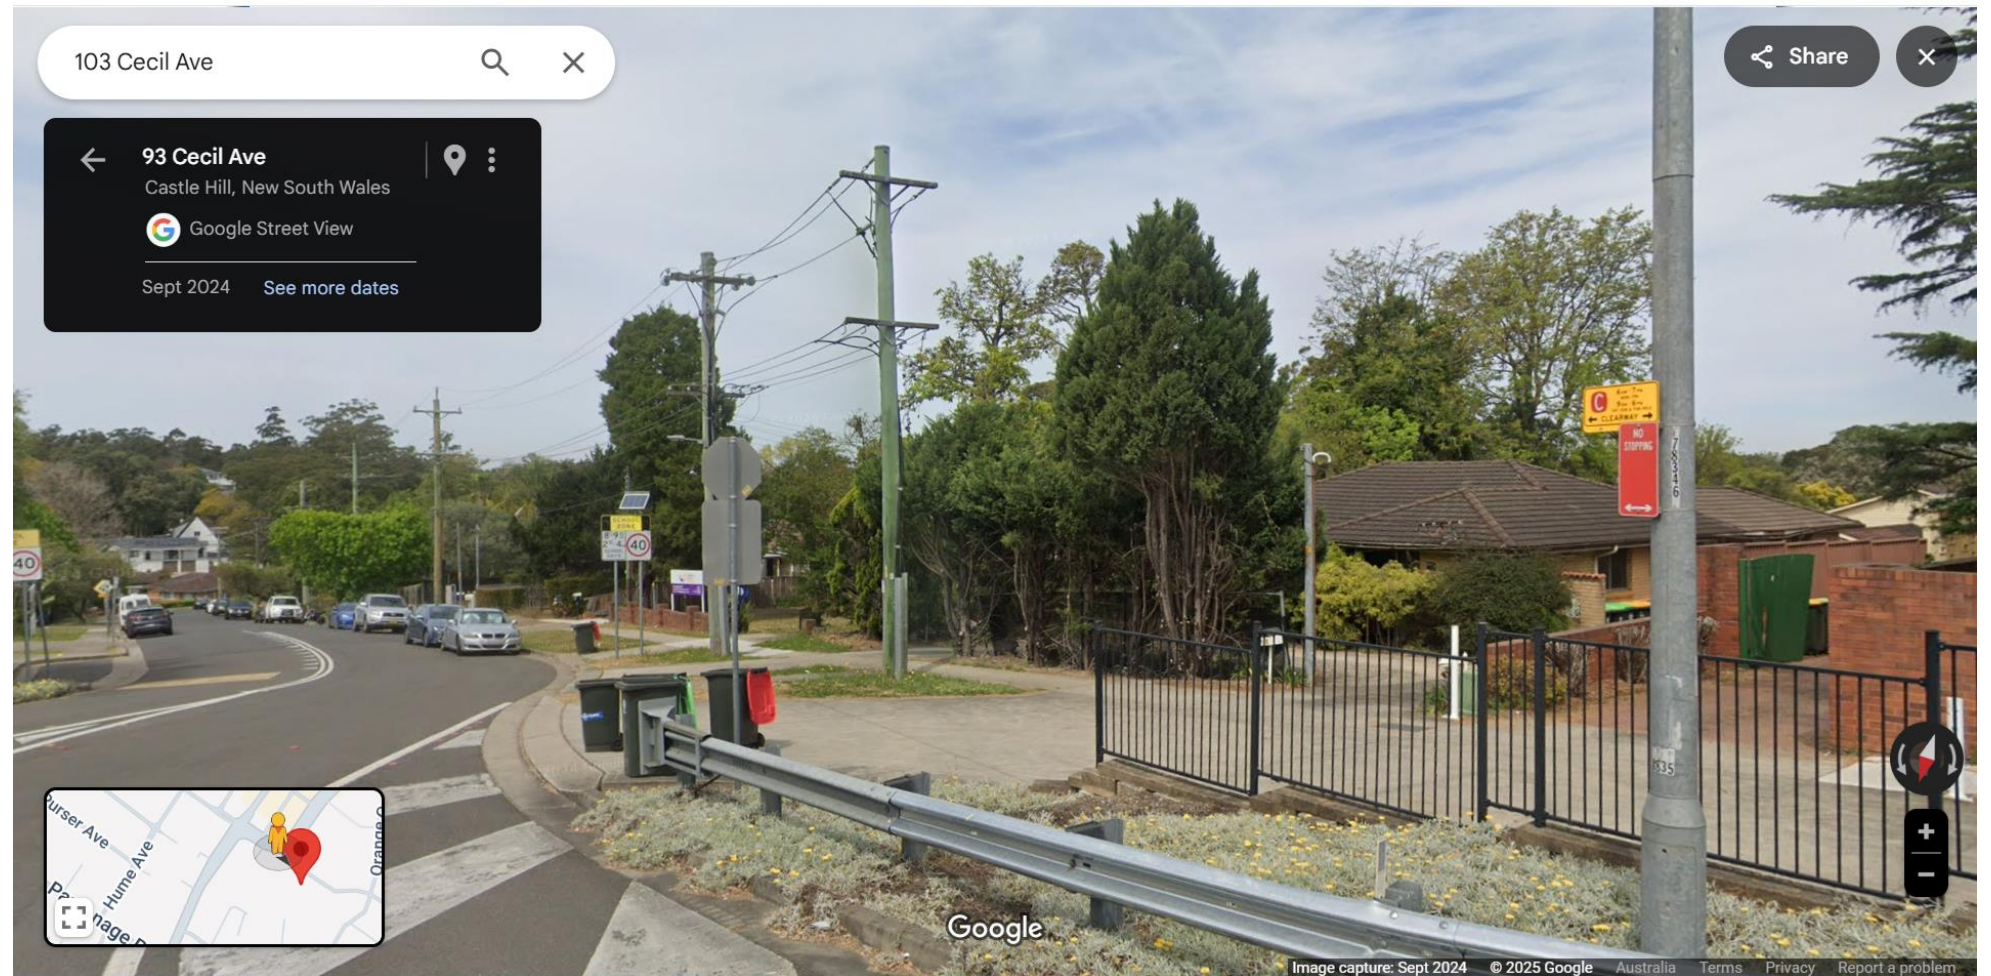

Google Maps Street View



Google Maps Street View

