

ORIGINAL DA
SUBMISSION
AREA = 1885 m2

WHITE BOX



Planning,
Industry &
Environment

Issued under the Environmental Planning and Assessment Act 1979

Approved Section 4.55 (...../A.....) Modification Application


No. 5 Granted on 12/12/2019

In respect to DA 43-2-2004

Signed JH

Sheet No. 1 of 8

ORIGINAL DA
SUBMISSION
AREA = 336 m2

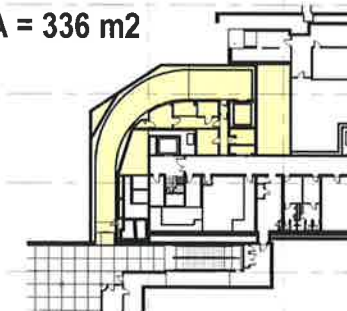

2 ORIGINAL DA SUBMISSION AREA
LOWER CONCOURSE LEVEL
1 : 500

TOTAL EXISTING DA AREA = 2221 m2

TOTAL WHITE BOX DA AREA = 116 m2

LEGEND



ORIGINAL DA SUBMISSION




WHITE BOX DA SUBMISSION

1 ORIGINAL DA SUBMISSION AREA &
WHITE BOX DA AREA CALCULATION
1 : 500

No.	Description	Drawn	App'd	Date
1	Level One, One Chifley Square Sydney NSW 2000 Australia	VP	OC	05.05.2019


scott
carver

Level One, One Chifley Square Sydney NSW 2000 Australia
www.scottcarver.com.au +61 2 9957 3988

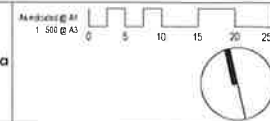

GENERAL NOTES
1. ALL DIMENSIONS AND SIZES ARE IN MILLIMETRES.
2. DO NOT SCALE DRAWINGS. USE FIGURED DIMENSIONS ONLY.
3. INFORMATION INDICATED IN THIS DOCUMENT MAY BE CRUCIAL TO THE SAFE AND PROPER FUNCTIONING OF THE SYDNEY OPERA HOUSE. DO NOT ALTER ANY ASPECT WITHOUT WRITTEN PERMISSION.
4. ALL NEW WORKS MUST COMPLY WITH THE SYDNEY OPERA HOUSE BUILDING SERVICES STANDARD SPECIFICATION (BS55) AND RELEVANT AUSTRALIAN STANDARDS. NEW WORKS MUST ALSO COMPLY WITH THE REQUIREMENTS OF THE BUILDING CODES OF AUSTRALIA.

COPYRIGHT
THIS DRAWING AND DESIGN ARE SUBJECT TO COPYRIGHT AND SHALL NOT BE COPIED IN ANY FORM WITH THE WRITTEN PERMISSION OF THE SYDNEY OPERA HOUSE TRUST

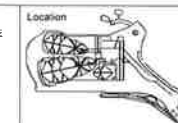

Status	PRELIMINARY
Contract	SOH-1259
Dwn	YY
Chd	OS
Date	3/05/2019
Scale	1:500

Project SYDNEY OPERA HOUSE
WHITE BOX
Title WHITE BOX AREA CALCULATION

Location	Drawing No	Sheet	Rev
SF GF	49-FB-SC029	SK800	A A1

SOH Tours Immersive Digital Experience 2019

DRAWING LIST	
DA000	COVER SHEET
DA002	LOCATION PLAN
DA100	EXISTING PLAN & SECTION
DA101	DEMOLITION PLAN & SECTION
DA120	PROPOSED PLAN & SECTION
DA200	PROPOSED SECTIONS
DA210	BENNELONG PASSAGE ELEVATIONS
DA900	MATERIAL BOARD



Planning,
Industry &
Environment

Issued under the Environmental Planning and Assessment Act 1979

Approved Section 4.55 (.../A.....) Modification Application

No.5..... Granted on 12/12/2019

In respect to DA 43-2-2004

Signed JH

Sheet No 2 of 8

Rev	Description	Rev	Rev	Date
1	ISSUE			14.01.2019

scott
carver

Level One, One Chifley Square Sydney NSW 2000 Australia
www.scottcarver.com.au +61 2 9957 3988

@ A1


GENERAL NOTES

1. ALL DIMENSIONS AND SIZES ARE IN MILLIMETRES.
2. DO NOT SCALE DRAWINGS. USE FIGURED DIMENSIONS ONLY.
3. INFORMATION INDICATED IN THIS DOCUMENT MAY BE CRUCIAL TO THE SAFE AND PROPER FUNCTIONING OF THE SYDNEY OPERA HOUSE. DO NOT ALTER ANY ASPECT WITHOUT WRITTEN PERMISSION.
4. ALL NEW WORKS MUST COMPLY WITH THE SYDNEY OPERA HOUSE BUILDING SERVICES STANDARD SPECIFICATION (BS55) AND RELEVANT AUSTRALIAN STANDARDS. NEW WORKS MUST ALSO COMPLY WITH THE REQUIREMENTS OF THE BUILDING CODES OF AUSTRALIA.

COPYRIGHT

THIS DRAWING AND DESIGN ARE SUBJECT TO COPYRIGHT AND SHALL NOT BE COPIED IN ANY FORM WITH THE WRITTEN PERMISSION OF THE SYDNEY OPERA HOUSE TRUST

Location

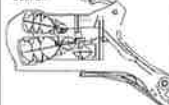

Status

PRELIMINARY

Contract SOH-1258

Don YY Date 05/06/2019

Cko 00 Scale @ A1

Project

SYDNEY OPERA HOUSE

WHITE BOX

Title


COVER SHEET

Sydney Opera House Trust
GPO Box 4791 Sydney NSW Australia 2001
Phone +61 2 9250 7541
email info@sydneyoperahouse.com



Location Drawing No Sheet Rev

SF GF 49-FB-SC029 DA000 A A1

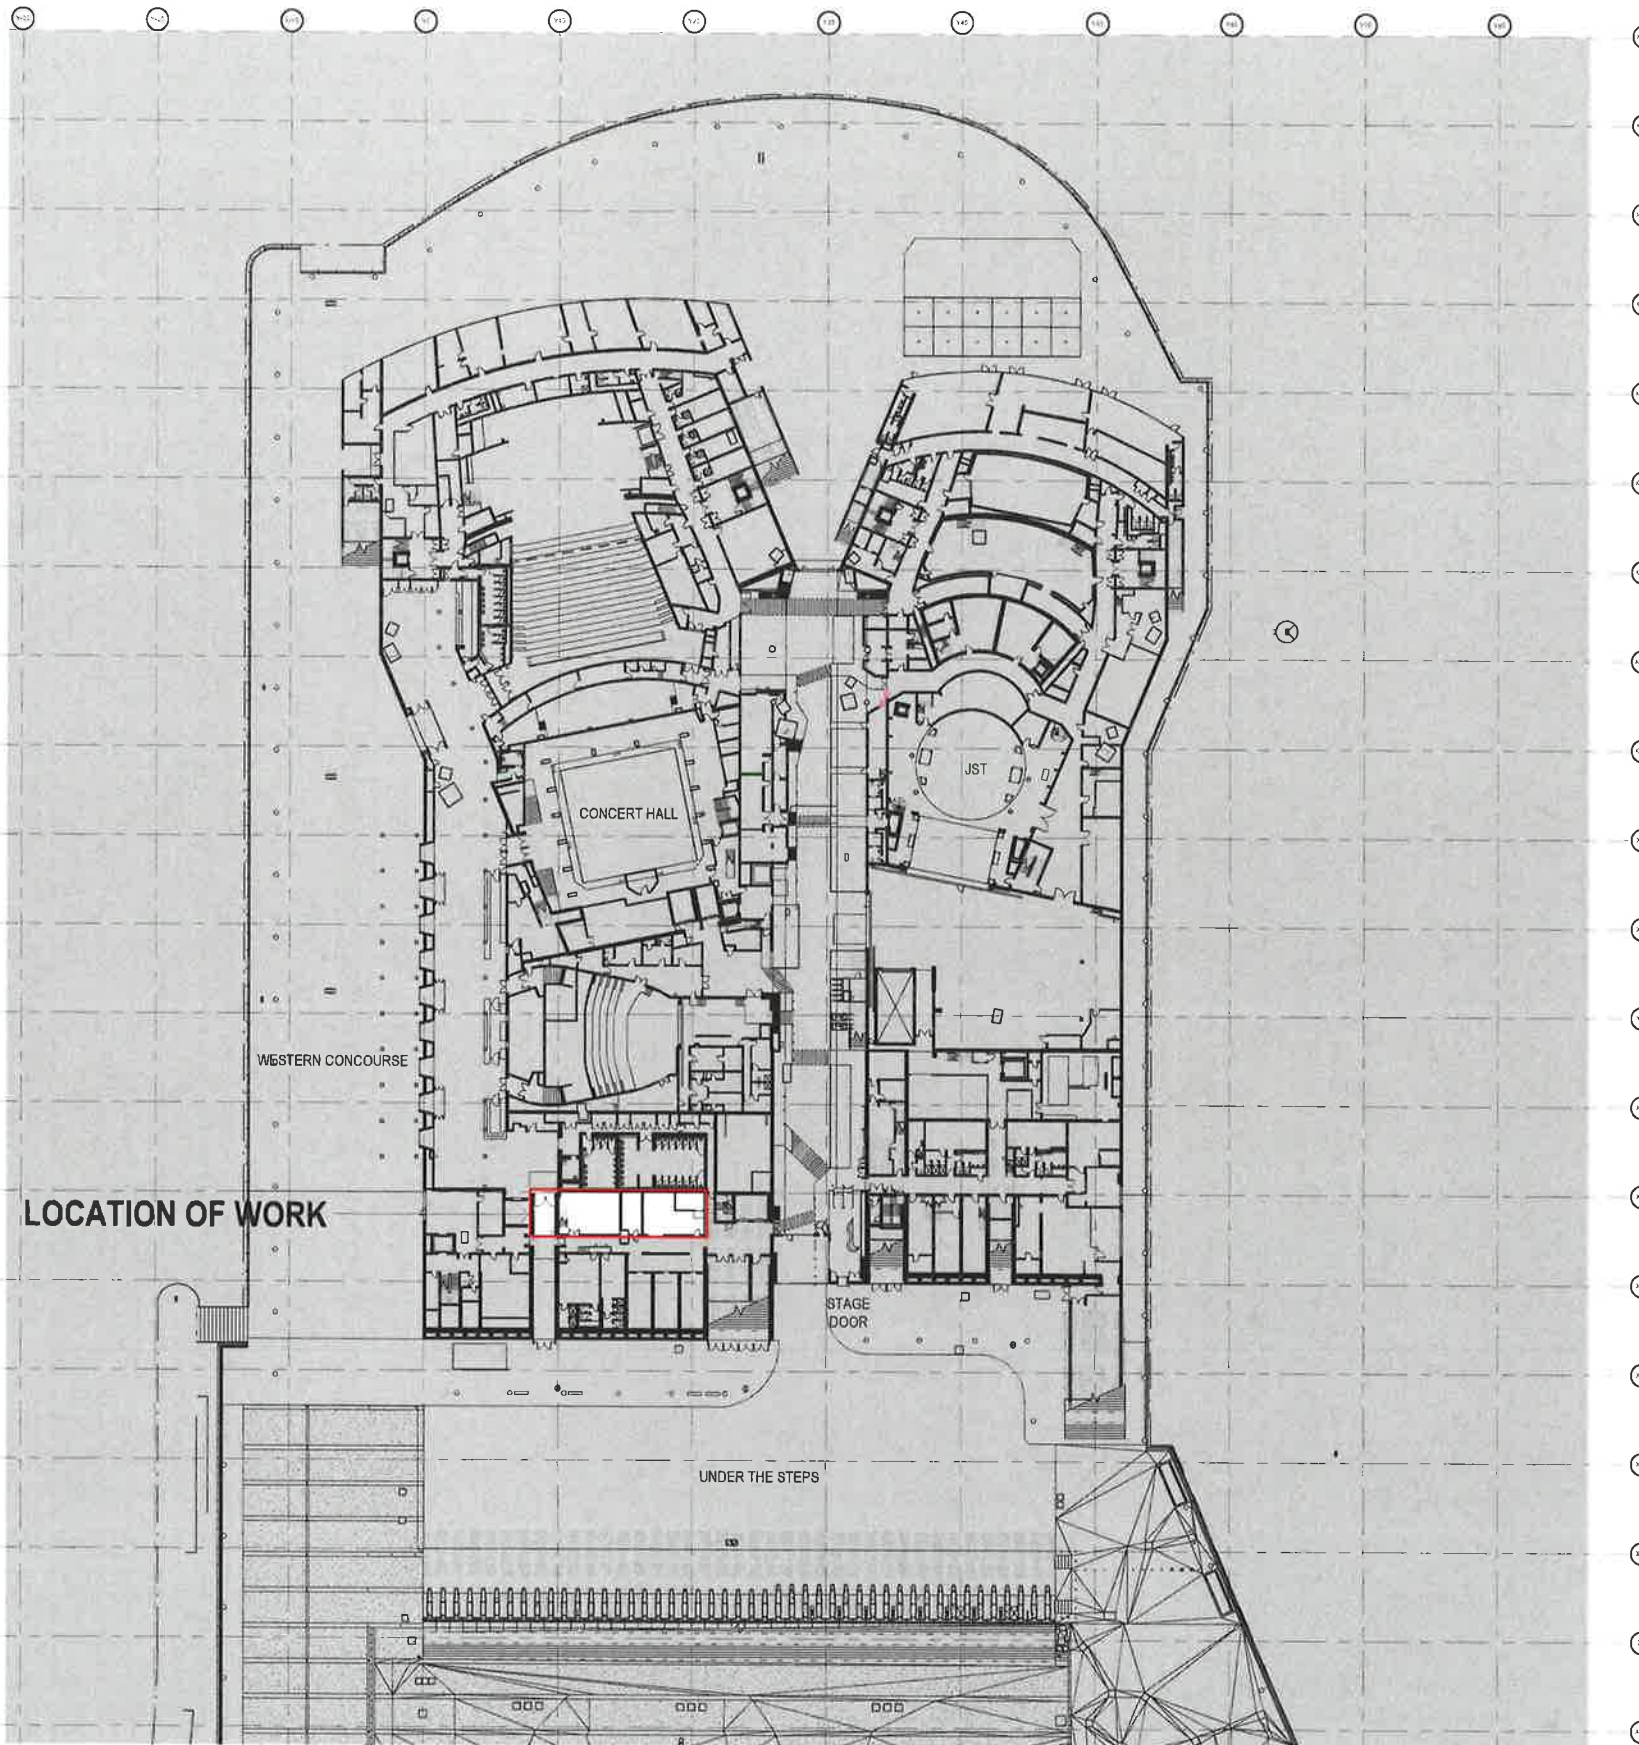

LOCATION OF WORK

WESTERN CONCOURSE

CONCERT HALL

JST

STAGE DOOR

UNDER THE STEPS

1 LOCATION PLAN GR +12
1 : 500

Rev	Description	Drawn	App'd	Date
1	ISSUE			24.03.2019

scott carver


Level One, One Chifley Square Sydney NSW 2000 Australia
www.scottcarver.com.au +61 2 9957 3988

1:500 @ A1
1:1000 @ A3



GENERAL NOTES
1. ALL DIMENSIONS AND SIZES ARE IN MILLIMETRES.
2. DO NOT SCALE DRAWINGS. USE FIGURED DIMENSIONS ONLY.
3. INFORMATION INDICATED IN THIS DOCUMENT MAY BE CRUCIAL TO THE SAFE AND PROPER FUNCTIONING OF THE SYDNEY OPERA HOUSE. DO NOT ALTER ANY ASPECT WITHOUT WRITTEN PERMISSION.
4. ALL NEW WORKS MUST COMPLY WITH THE SYDNEY OPERA HOUSE BUILDING SERVICES STANDARD SPECIFICATION (BSSS) AND RELEVANT AUSTRALIAN STANDARDS. NEW WORKS MUST ALSO COMPLY WITH THE REQUIREMENTS OF THE BUILDING CODES OF AUSTRALIA.

COPYRIGHT
THIS DRAWING AND DESIGN ARE SUBJECT TO COPYRIGHT AND SHALL NOT BE COPIED IN ANY FORM WITH THE WRITTEN PERMISSION OF THE SYDNEY OPERA HOUSE TRUST

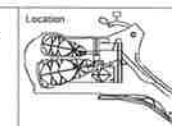

Status	PRELIMINARY
Contract	SOH-1259
Drawn	19
Date	05/03/2019
Cad	01
Scale	1:500 @ A1

Project	SYDNEY OPERA HOUSE WHITE BOX
Title	LOCATION PLAN

Location	Drawing No	Sheet	Rev
SF OF	49-FB-SC029	DA002	A A1



**Planning,
Industry &
Environment**

Issued under the Environmental Planning and Assessment Act 1979


Approved Section 4.55 (.....1A.....) Modification Application

No. 5 Granted on 12/12/2019


In respect to DA 43-2-2004

Signed JH


Sheet No 3 of 8

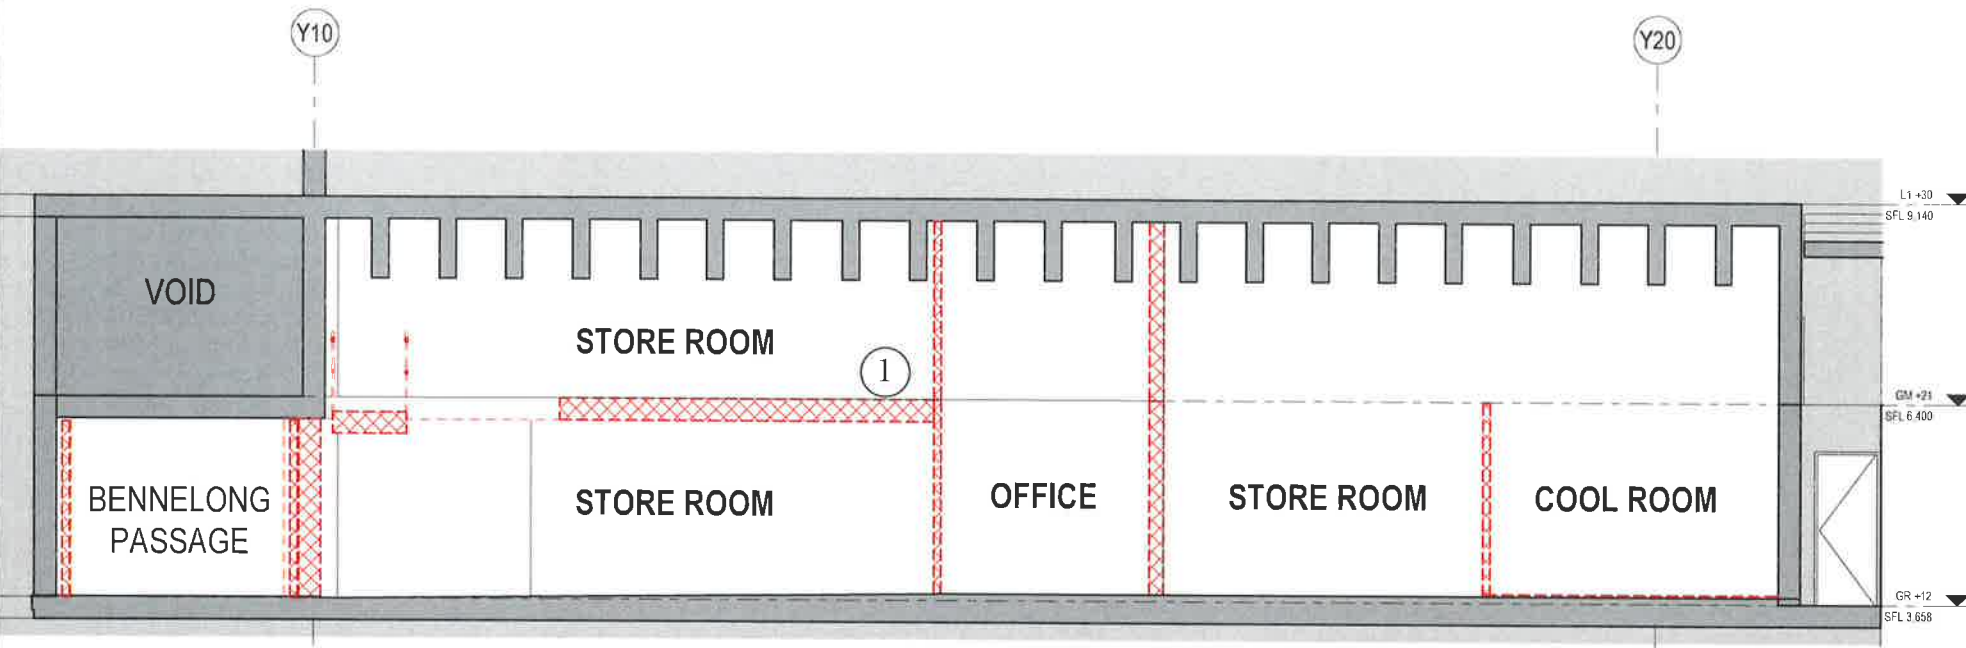

2 DA DEMOLITION LONG SECTION 02
1:50

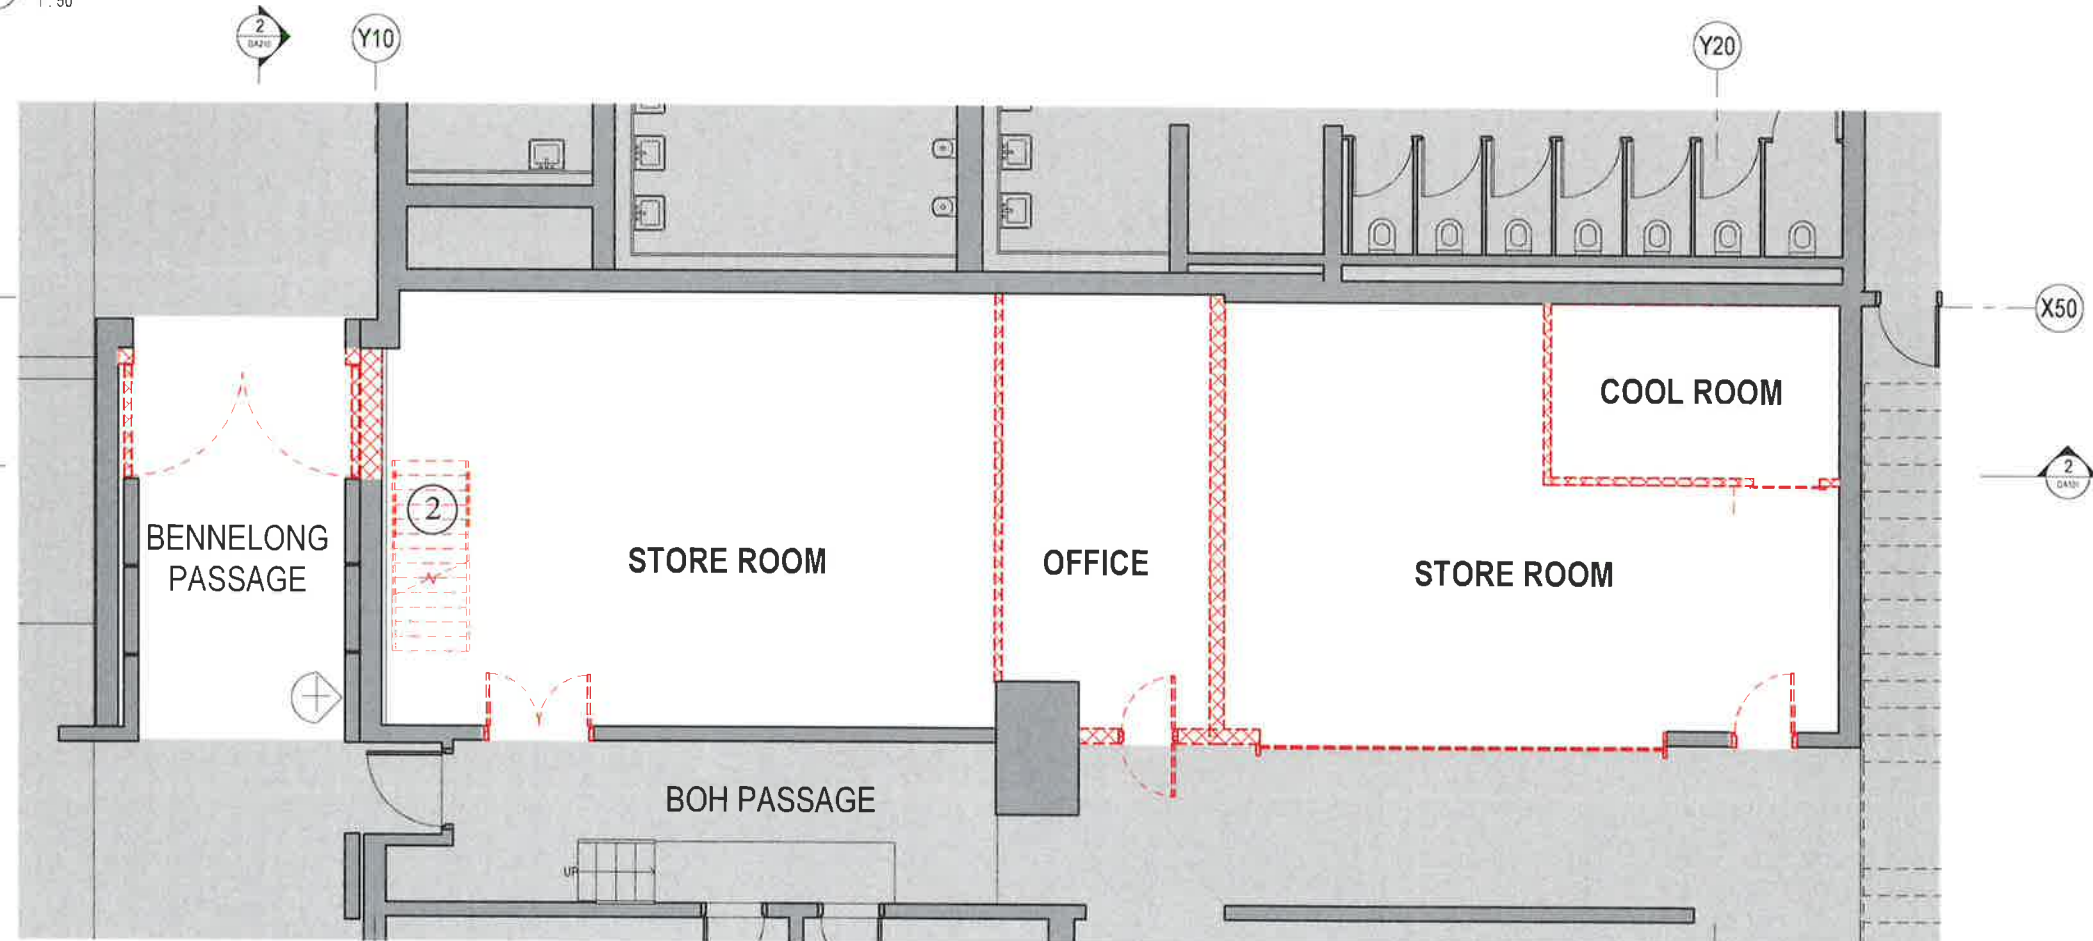

1 DA DEMOLITION GROUND LEVEL PLAN
GR+12
1:50

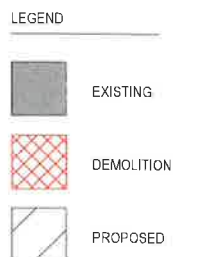

Rev	Description	Rev	Date	Rev	Date
1	DA DEMOLITION	1	12/12/2019	1	12/12/2019


**scott
carver**

Level One, One Chifley Square Sydney NSW 2000 Australia
www.scottcarver.com.au +61 2 9957 3988

Revised: 12/12/2019

GENERAL NOTES
1. ALL DIMENSIONS AND SIZES ARE IN MILLIMETRES.
2. DO NOT SCALE DRAWINGS. USE FIGURED DIMENSIONS ONLY.
3. INFORMATION INDICATED IN THIS DOCUMENT MAY BE CRUCIAL TO THE SAFE AND PROPER FUNCTIONING OF THE SYDNEY OPERA HOUSE. DO NOT ALTER ANY ASPECT WITHOUT WRITTEN PERMISSION.
4. ALL NEW WORKS MUST COMPLY WITH THE SYDNEY OPERA HOUSE BUILDING SERVICES STANDARD SPECIFICATION (BSSS) AND RELEVANT AUSTRALIAN STANDARDS. NEW WORKS MUST ALSO COMPLY WITH THE REQUIREMENTS OF THE BUILDING CODES OF AUSTRALIA.


COPYRIGHT
THIS DRAWING AND DESIGN ARE SUBJECT TO COPYRIGHT AND SHALL NOT BE COPIED IN ANY FORM WITH THE WRITTEN PERMISSION OF THE SYDNEY OPERA HOUSE TRUST

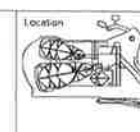


Status	PRELIMINARY
Contract	SOH-1258
Drawn	YY
Checked	DS
Date	5/10/2019
Scale	AS SHOWN

Project	SYDNEY OPERA HOUSE WHITE BOX
Title	DEMOLITION PLAN & SECTION

Location	Drawing No	Sheet	Rev
SF GF	49-FB-SC029	DA101	A

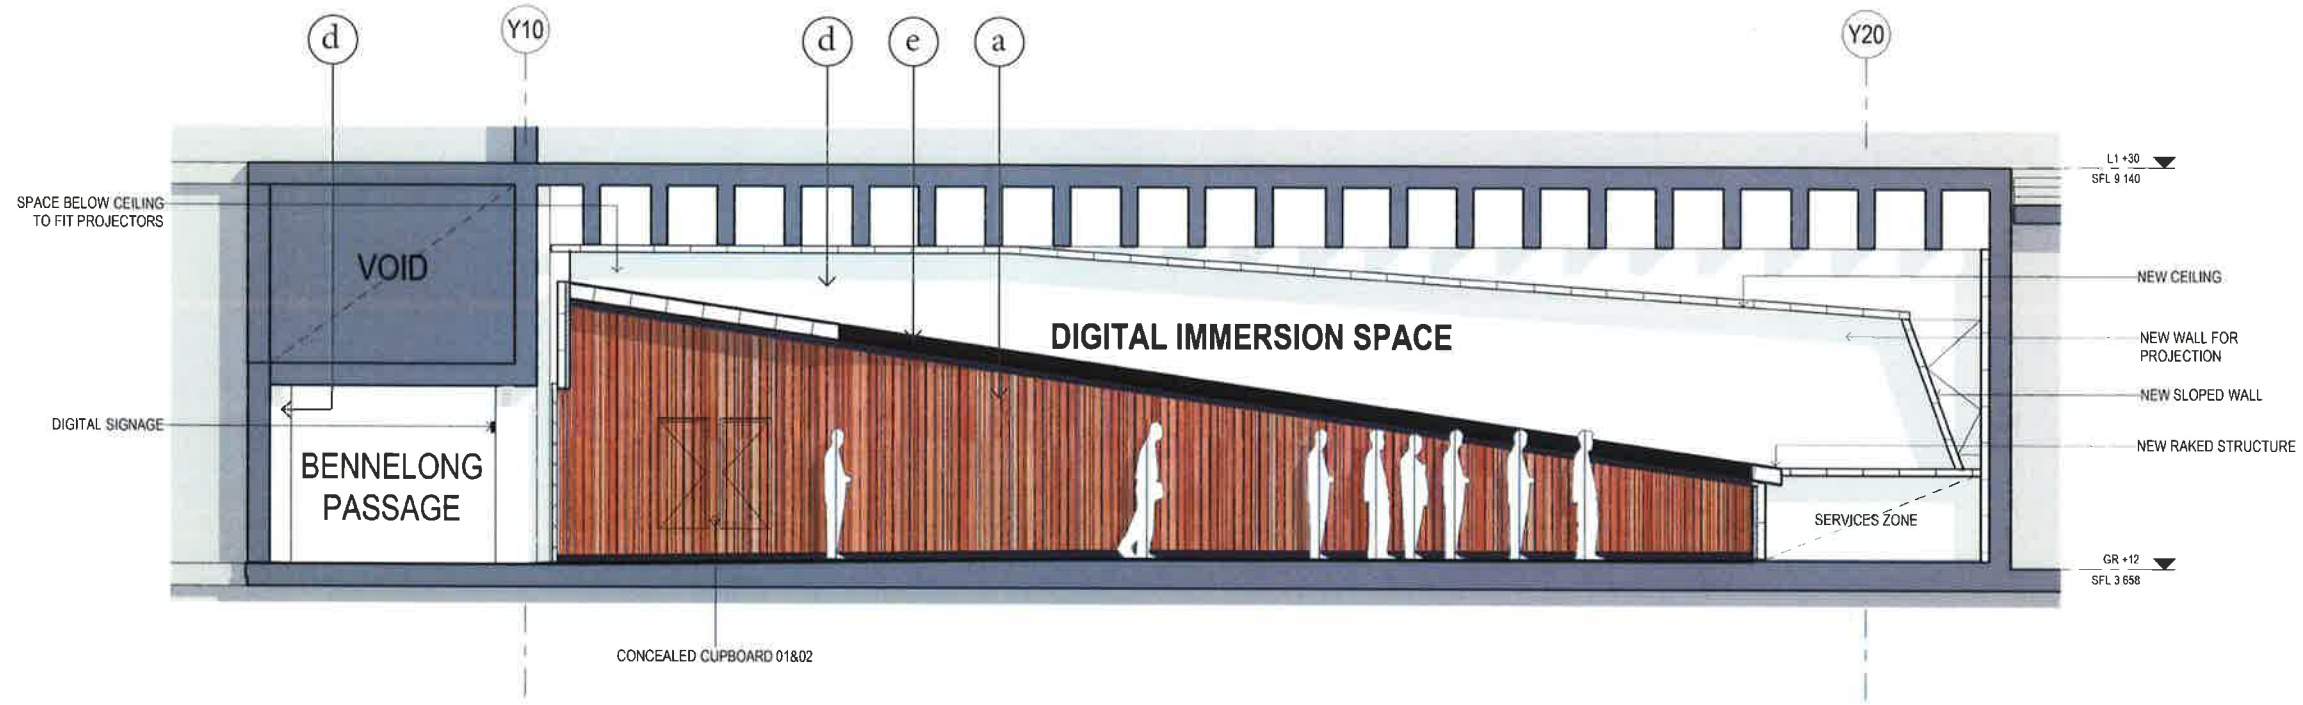

2 DA SECTION
1:50

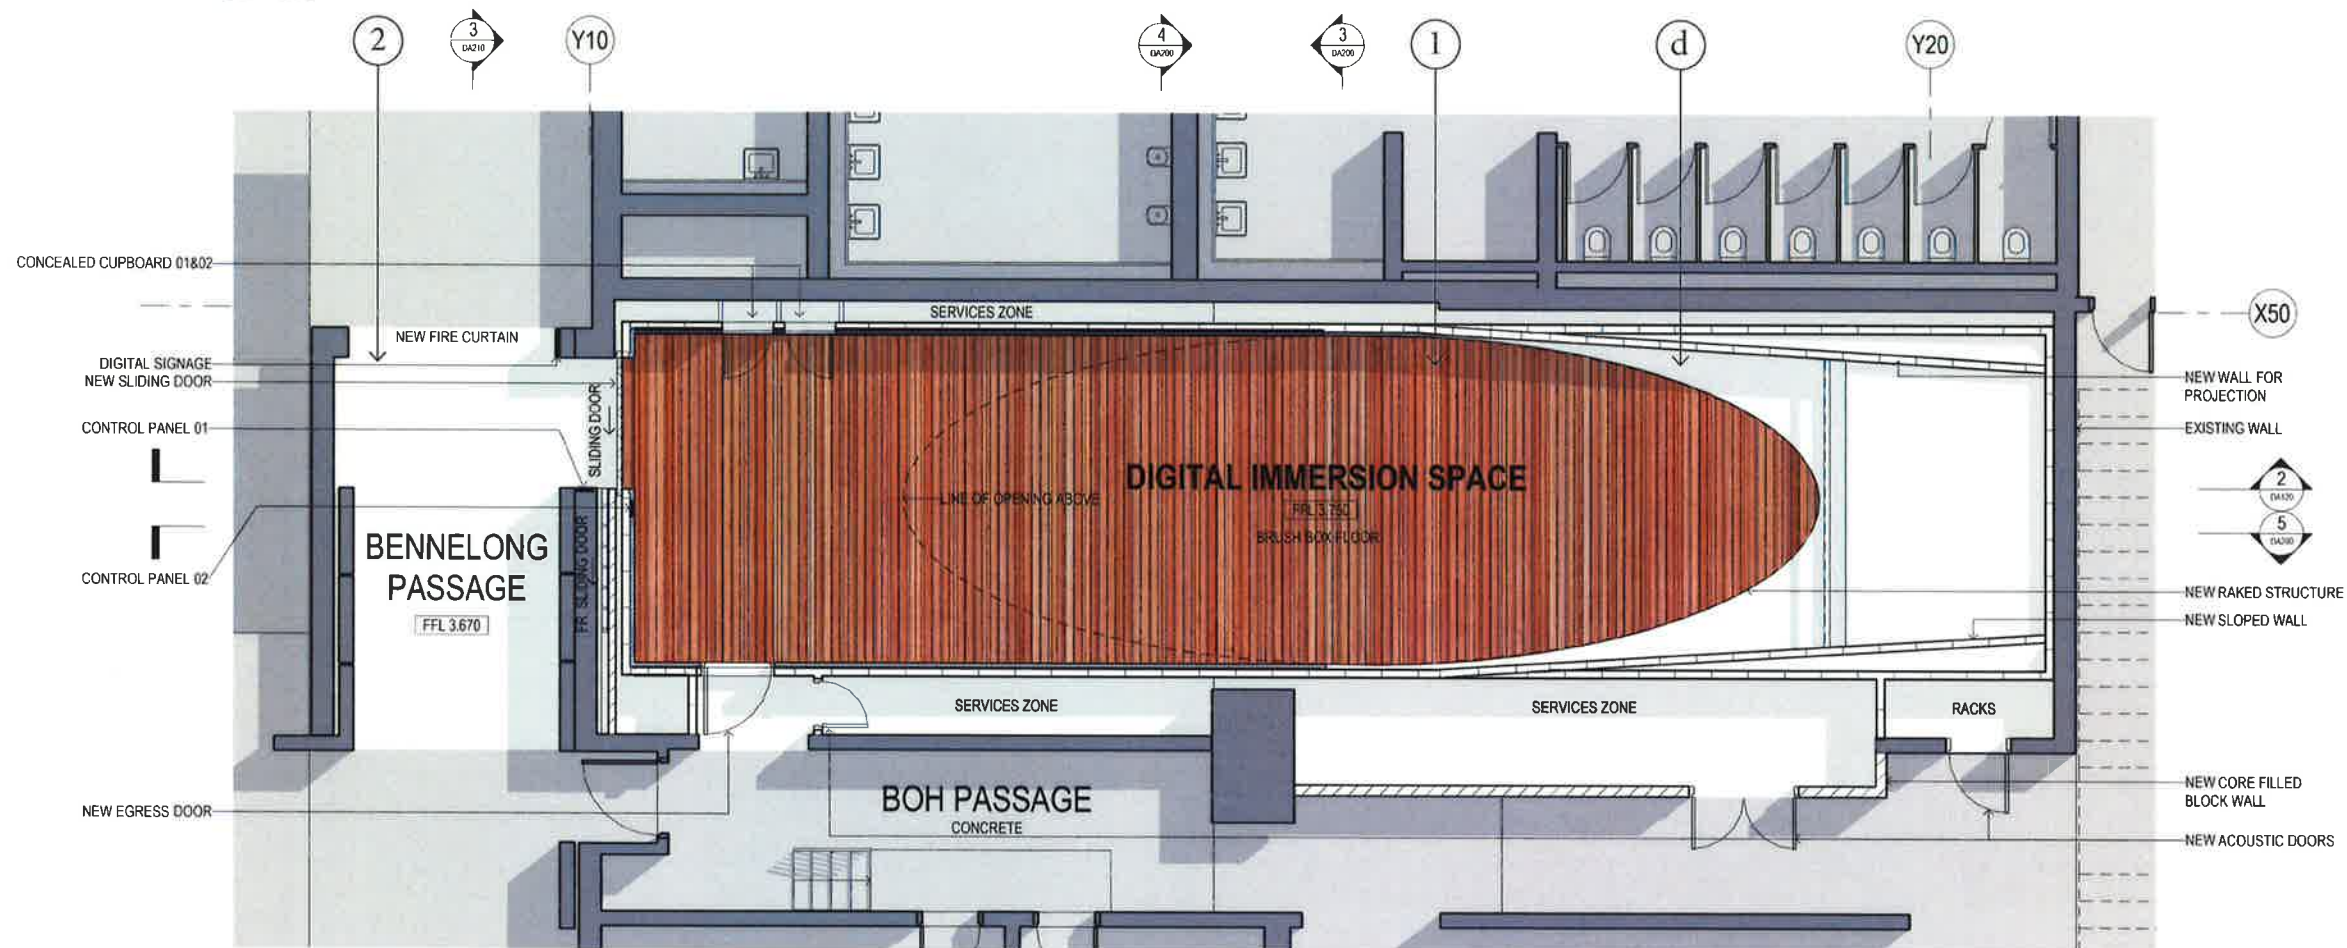

1 DA PROPOSED PLAN
1:50


WALLS

- a. Brush box
- b. Bronze lining
- c. Brush box veneered
- d. White paint
- e. Black paint
- f. Bronze fixture
- g. Granite panels (existing walls)

FLOORS

- 1. Brush box - Tongue & Groove floor boards
- 2. Granite precast panels (existing floor)

LEGEND

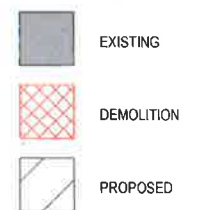

Issued under the Environmental Planning and Assessment Act 1979

Approved Section 4.55 (1A) Modification Application

No. 5 Granted on 12/12/2019

In respect to DA 43-2-2004

Signed [Signature] Sheet No. 5 of 8

Rev	Description	Drawn	Check	Date
1	SCA 19/0001	YY	YY	10/01/2019

scott carver


Level One, One Chifley Square Sydney NSW 2000 Australia
www.scottcarver.com.au +61 2 9957 3988

Revised @ A1
1:100 @ A3



GENERAL NOTES
1. ALL DIMENSIONS AND SIZES ARE IN MILLIMETRES
2. DO NOT SCALE DRAWINGS. USE FIGURED DIMENSIONS ONLY
3. INFORMATION INDICATED IN THIS DOCUMENT MAY BE CRUCIAL TO THE SAFE AND PROPER FUNCTIONING OF THE SYDNEY OPERA HOUSE. DO NOT ALTER ANY ASPECT WITHOUT WRITTEN PERMISSION
4. ALL NEW WORKS MUST COMPLY WITH THE SYDNEY OPERA HOUSE BUILDING SERVICES STANDARD SPECIFICATION (BSSS) AND RELEVANT AUSTRALIAN STANDARDS. NEW WORKS MUST ALSO COMPLY WITH THE REQUIREMENTS OF THE BUILDING CODES OF AUSTRALIA

COPYRIGHT
THIS DRAWING AND DESIGN ARE SUBJECT TO COPYRIGHT AND SHALL NOT BE COPIED IN ANY FORM WITH THE WRITTEN PERMISSION OF THE SYDNEY OPERA HOUSE TRUST

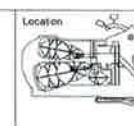


Status	PRELIMINARY
Contract	SOH-1259
Dwn	YY
Ckd	PS
Date	8/01/2019
Scale	As indicated @ A1

Project SYDNEY OPERA HOUSE
WHITE BOX
Title PROPOSED PLAN & SECTION


Location	Drawing No	Sheet	Rev
SF GF	49-FB-SC029	DA120	A




Sydney Opera House Trust
GPO Box 4274 Sydney NSW Australia 2001
Phone +61 2 9250 7541
email info@sydneyoperahouse.com

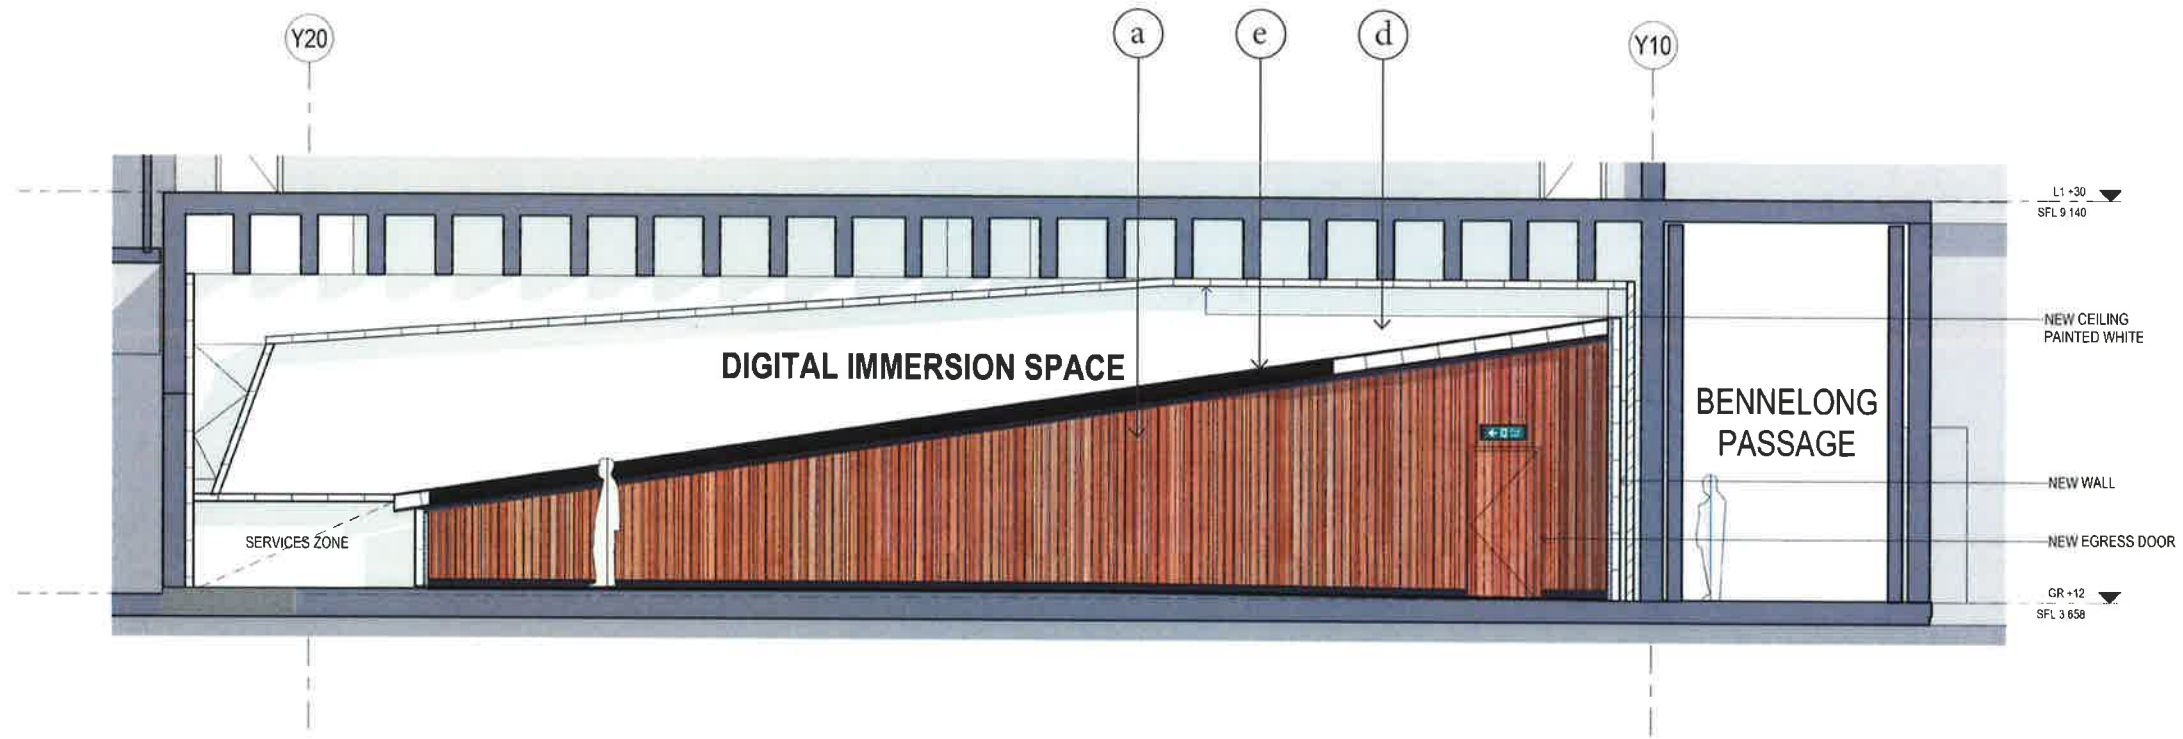

5 DA WHITE BOX SECTION 05
1:50

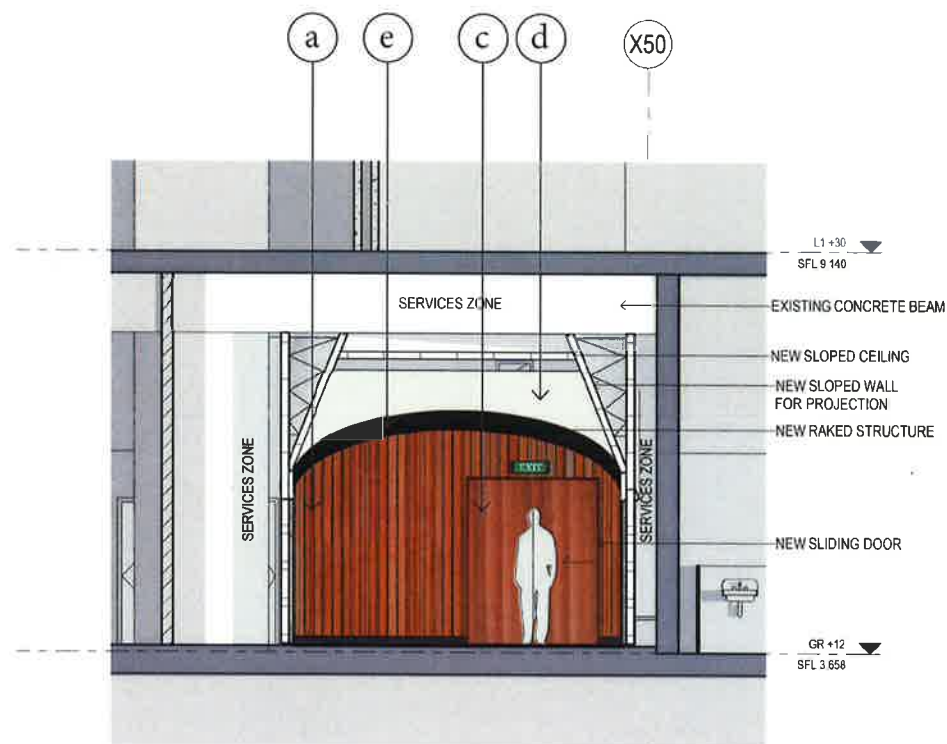

3 DA WHITE BOX SECTION 03
1:50

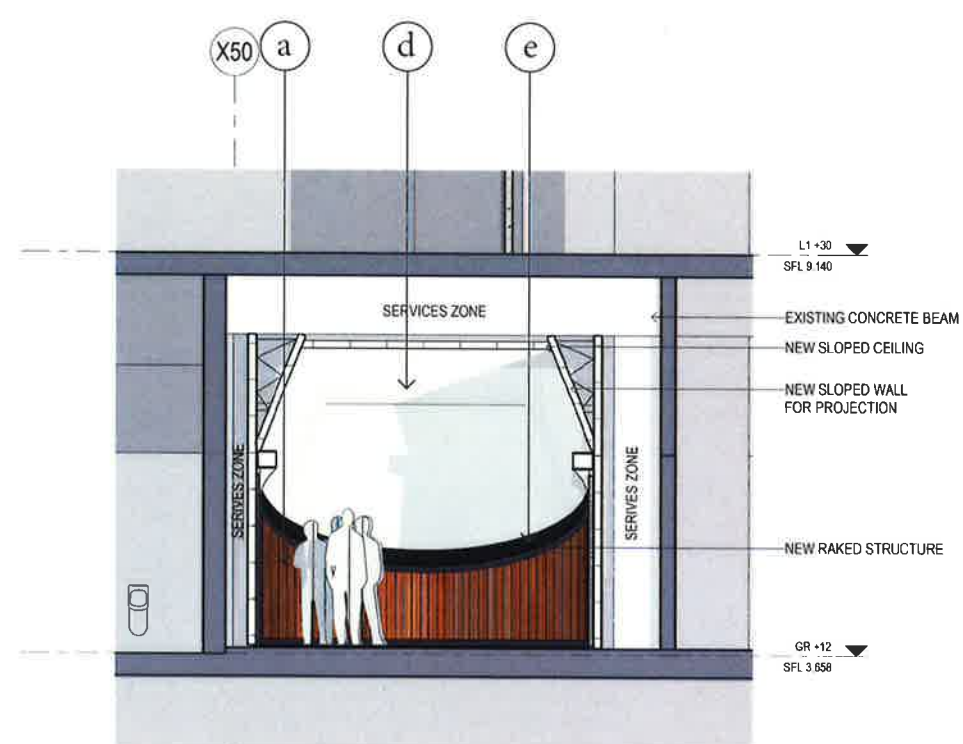

4 DA WHITE BOX SECTION 04
1:50

Planning, Industry & Environment
NSW GOVERNMENT

Issued under the Environmental Planning and Assessment Act 1979

Approved Section 4.55 (.....) Modification Application

No. 5 Granted on 12/12/2019

In respect to DA 43-2-2004

Signed JH

Sheet No 6 of 8


WALLS

- a. Brush box
- b. Bronze lining
- c. Brush box veneered
- d. White paint
- e. Black paint
- f. Bronze fixture
- g. Granite panels (existing walls)

FLOORS

- 1. Brush box - Tongue & Groove floor boards
- 2. Granite precast panels (existing floor)

LEGEND

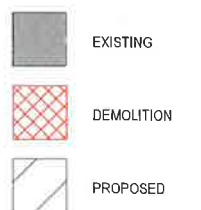

Rev	Description	Drawn	Check	Date
1	DA ISSUE	YY	CS	16.08.2011

scott carver

Level One, One Chifley Square Sydney NSW 2000 Australia
www.scottcarver.com.au +61 2 9957 3988

As indicated @ A1
1:100 @ A1




GENERAL NOTES

- 1 ALL DIMENSIONS AND SIZES ARE IN MILLIMETRES
- 2 DO NOT SCALE DRAWINGS. USE FIGURED DIMENSIONS ONLY.
- 3 INFORMATION INDICATED IN THIS DOCUMENT MAY BE CRUCIAL TO THE SAFE AND PROPER FUNCTIONING OF THE SYDNEY OPERA HOUSE. DO NOT ALTER ANY ASPECT WITHOUT WRITTEN PERMISSION.
- 4 ALL NEW WORKS MUST COMPLY WITH THE SYDNEY OPERA HOUSE BUILDING SERVICES STANDARD SPECIFICATION (BSSS) AND RELEVANT AUSTRALIAN STANDARDS. NEW WORKS MUST ALSO COMPLY WITH THE REQUIREMENTS OF THE BUILDING CODES OF AUSTRALIA.

COPYRIGHT

THIS DRAWING AND DESIGN ARE SUBJECT TO COPYRIGHT AND SHALL NOT BE COPIED IN ANY FORM WITH THE WRITTEN PERMISSION OF THE SYDNEY OPERA HOUSE TRUST

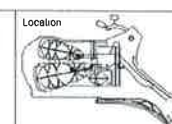


Status	PRELIMINARY
Contract	SOH-1259
Drawn	YY
Check	CS
Date	15/08/2019
Scale	As indicated @ A1

Project	SYDNEY OPERA HOUSE WHITE BOX
Title	PROPOSED SECTIONS


Sydney Opera House Trust
GPO Box 4234 Sydney NSW Australia 2001
Phone +61 2 9250 1541
email info@sydneyoperahouse.com




Location	Drawing No	Sheet	Rev
SF GF	49-FB-SC029	DA200	A A1

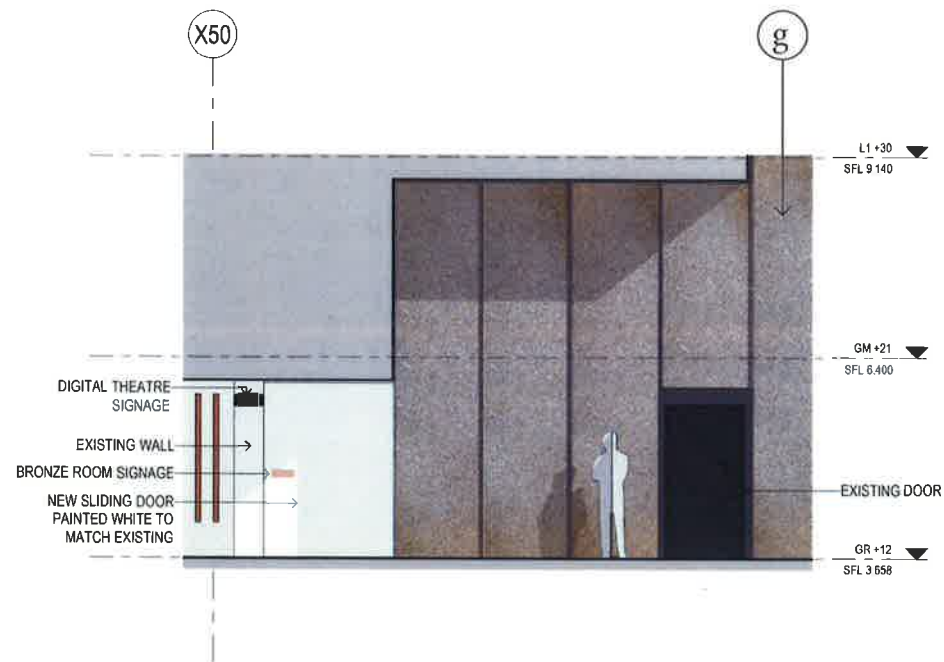

3 DA SECTION BENNELONG PASSAGE - PROPOSED
1:50

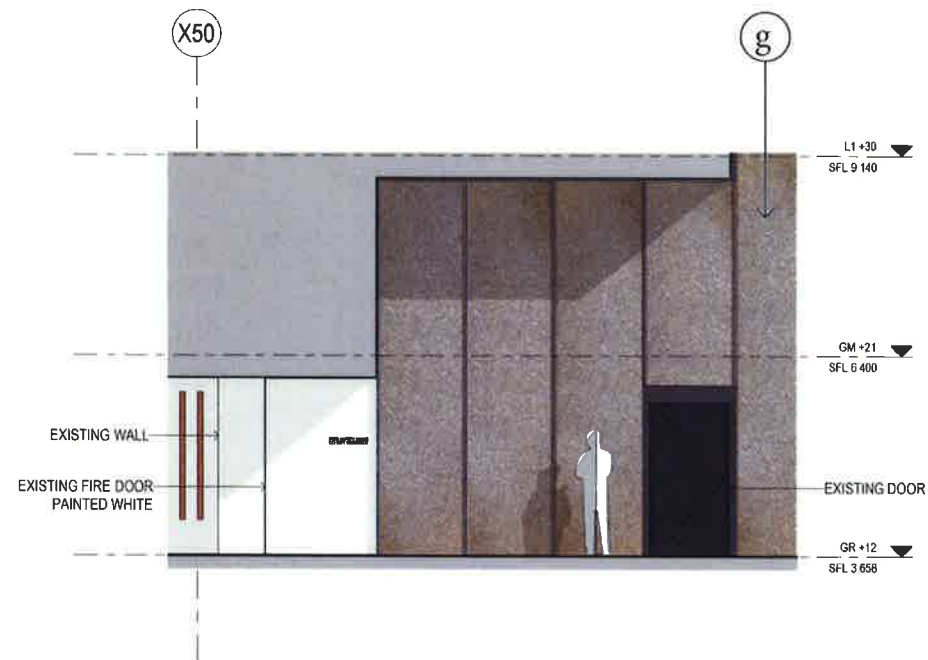

1 DA SECTION BENNELONG PASSAGE - EXISTING
1:50

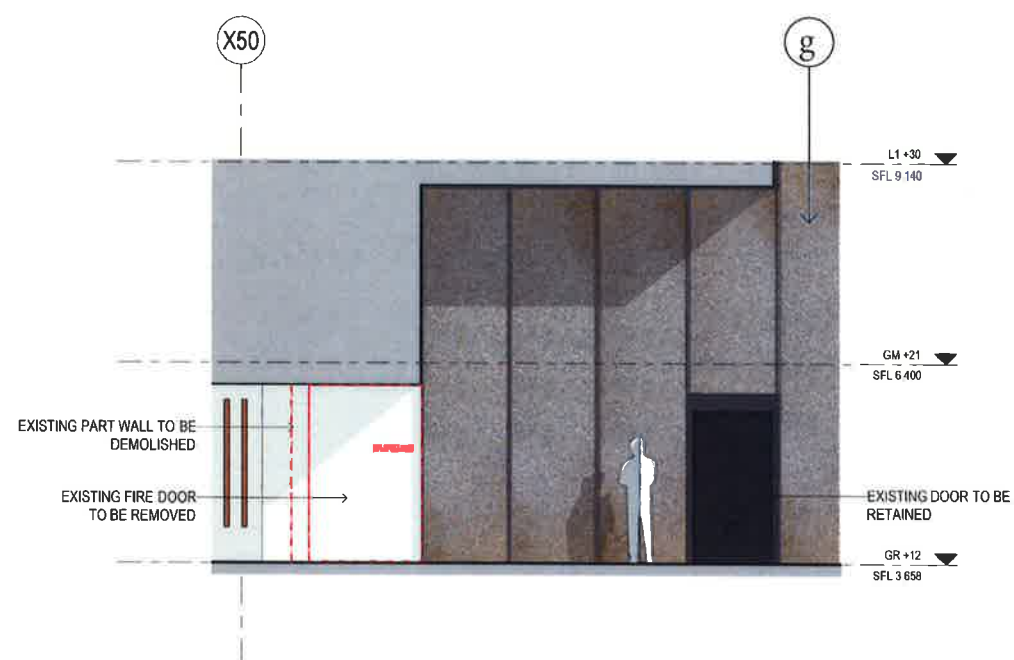

2 DA SECTION BENNELONG PASSAGE - DEMO
1:50



Planning,
Industry &
Environment

Issued under the Environmental Planning and Assessment Act 1979

Approved Section 4.55 (...../A) Modification Application

No. 5 Granted on 12/12/2019

In respect to DA 43-2-2004

Signed JH

Sheet No 7 of 8


WALLS

- a. Brush box
- b. Bronze lining
- c. Brush box veneered
- d. White paint
- e. Black paint
- f. Bronze fixture
- g. Granite panels (existing walls)

FLOORS

- 1. Brush box - Tongue & Groove floor boards
- 2. Granite precast panels (existing floor)

LEGEND

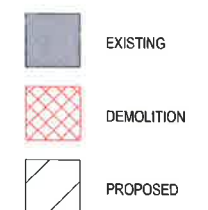

Rev	Description	Drawn	App'd	Date
1	DA 151006	YY	OS	19 Dec 2019

scott carver


Level One, One Chifley Square Sydney NSW 2000 Australia
www.scottcarver.com.au +61 2 9957 3988

As indicated @ A1
1:100 @ A3



GENERAL NOTES
1 ALL DIMENSIONS AND SIZES ARE IN MILLIMETRES.
2 DO NOT SCALE DRAWINGS. USE FIGURED DIMENSIONS ONLY.
3 INFORMATION INDICATED IN THIS DOCUMENT MAY BE CRUCIAL TO THE SAFE AND PROPER FUNCTIONING OF THE SYDNEY OPERA HOUSE. DO NOT ALTER ANY ASPECT WITHOUT WRITTEN PERMISSION.
4 ALL NEW WORKS MUST COMPLY WITH THE SYDNEY OPERA HOUSE BUILDING SERVICES STANDARD SPECIFICATION (BSSS) AND RELEVANT AUSTRALIAN STANDARDS. NEW WORKS MUST ALSO COMPLY WITH THE REQUIREMENTS OF THE BUILDING CODES OF AUSTRALIA.

COPYRIGHT
THIS DRAWING AND DESIGN ARE SUBJECT TO COPYRIGHT AND SHALL NOT BE COPIED IN ANY FORM WITH THE WRITTEN PERMISSION OF THE SYDNEY OPERA HOUSE TRUST

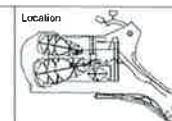

Status	PRELIMINARY
Contract	SOH-1259
Drawn	YY
Check	OS
Date	07 Dec 2019
Scale	As indicated @ A1

Project SYDNEY OPERA HOUSE
WHITE BOX
Title BENNELONG PASSAGE ELEVATIONS

Location	Drawing No	Sheet	Rev
SF GF	49-FB-SC029	DA210	A A1

MATERIAL BOARD



- WALLS
- a. Brush box
 - b. Bronze lining
 - c. Brush box veneered
 - d. White paint
 - e. Black paint
 - f. Bronze fixture
 - g. Granite panels (existing walls)

g



d



e



f



a (WALLS)



b



c (DOOR to Bennelong Passage)

FLOORS

- 1. Brush box - Tongue & Groove floor boards
- 2. Granite precast panels (existing floor)



1



2



Planning,
Industry &
Environment

Issued under the Environmental Planning and Assessment Act 1979

Approved Section 4.55 (....1A....) Modification Application

No. 5 Granted on 12/12/2019

In respect to DA 43-2-2004

Signed [Signature]

Sheet No 8 of 8

Rev	Description	Drawn	App'd	Date
1	Issue for tender	SC	SC	16.08.2019




Level One, One Chifley Square Sydney NSW 2000 Australia
www.scottcarver.com.au +61 2 9957 3988

g 41

GENERAL NOTES
1. ALL DIMENSIONS AND SIZES ARE IN MILLIMETRES.
2. DO NOT SCALE DRAWINGS. USE FIGURED DIMENSIONS ONLY.
3. INFORMATION INDICATED IN THIS DOCUMENT MAY BE CRUCIAL TO THE SAFE AND PROPER FUNCTIONING OF THE SYDNEY OPERA HOUSE. DO NOT ALTER ANY ASPECT WITHOUT WRITTEN PERMISSION.
4. ALL NEW WORKS MUST COMPLY WITH THE SYDNEY OPERA HOUSE BUILDING SERVICES STANDARD SPECIFICATION (BSBS) AND RELEVANT AUSTRALIAN STANDARDS. NEW WORKS MUST ALSO COMPLY WITH THE REQUIREMENTS OF THE BUILDING CODES OF AUSTRALIA.

COPYRIGHT
THIS DRAWING AND DESIGN ARE SUBJECT TO COPYRIGHT AND SHALL NOT BE COPIED IN ANY FORM WITH THE WRITTEN PERMISSION OF THE SYDNEY OPERA HOUSE TRUST

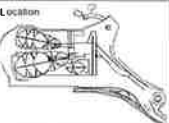

Status	PRELIMINARY
Contract	SOH-1259
Date	5/08/2019
Drawn	SC
Scale	g 41

Project SYDNEY OPERA HOUSE
WHITE BOX
Title MATERIAL BOARD

Sydney Opera House Trust
340 Box 4774 Sydney NSW Australia 2001
Phone +61 2 9250 7541
www.soh.org.au



Location	Drawing No	Sheet	Rev
SF GF	49-FB-SC029	DA900	A A1