


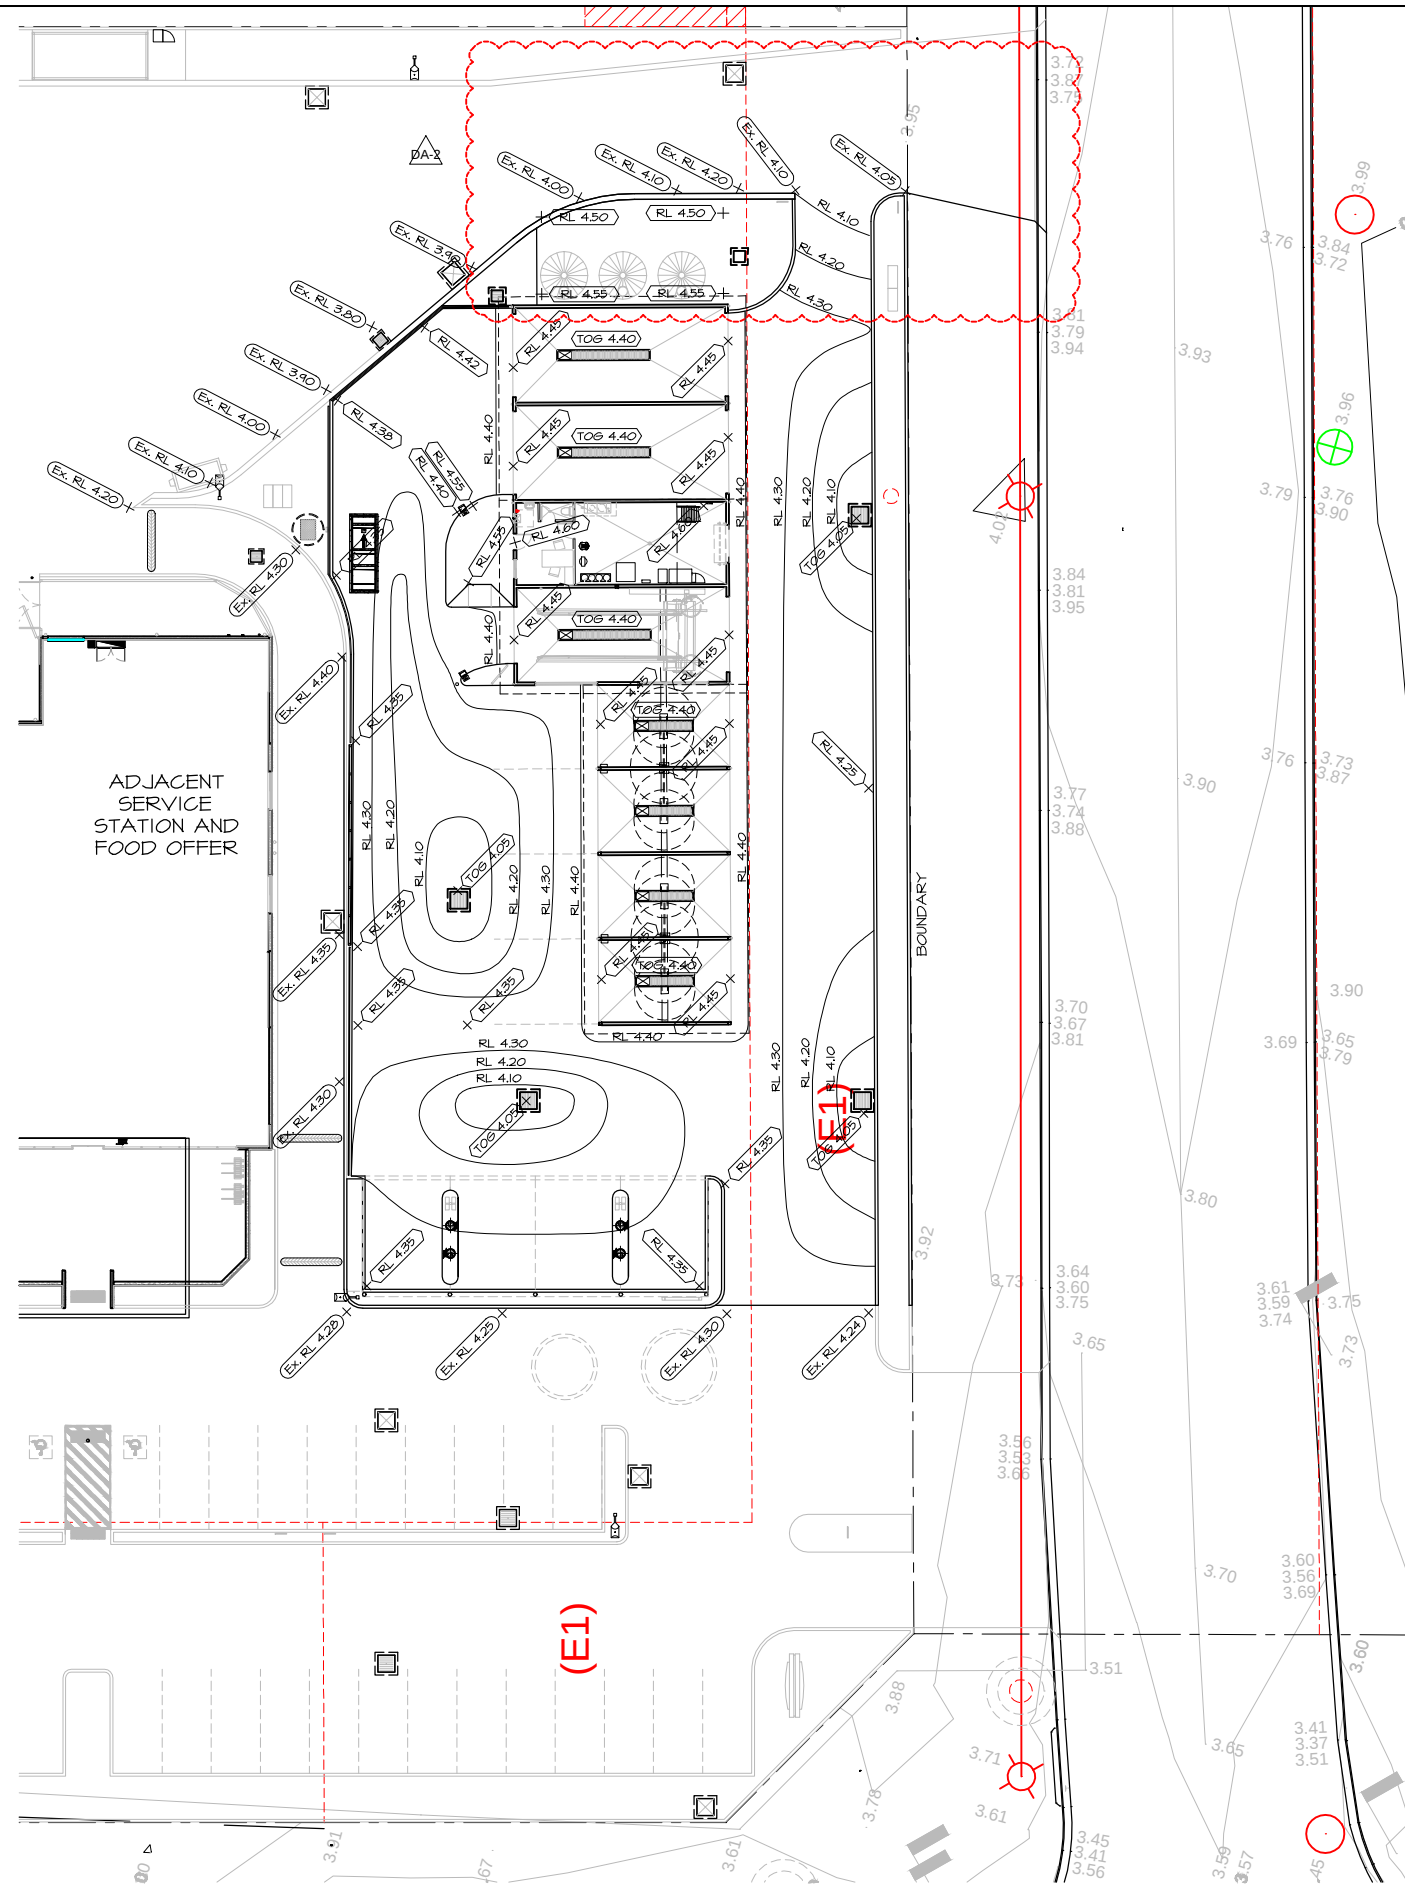

NOTES :

EXISTING RL'S BASED ON DESIGN LEVELS OF PREVIOUSLY APPROVED SERVICE STATION FACILITY.

SCALE BAR 1 : 1 On A1 Size Original




SCALE BAR 1 : 2 On A3 Size Reduction

CAR WASH SITE CONTOUR AND LEVELS PLAN

© 2015 R.J. SINCLAIR Pty Ltd ACN 002 050 526 COPYRIGHT IN THESE DRAWINGS AND DRAWINGS IS VESTED IN R.J. SINCLAIR Pty Ltd. THE DESIGN AND DETAILS SHOWN ON THIS DRAWING ARE SPECIFIC TO THIS PROJECT ONLY AND MAY NOT BE REPRODUCED IN WHOLE OR IN PART BY ANY MEANS OR BY ANY OTHER PROJECT OR PURPOSE WITHOUT THE WRITTEN CONSENT OF R.J. SINCLAIR Pty Ltd.

No.	Amendment	By	Date
PI	PRELIMINARY ISSUE FOR CLIENT COMMENT. NOT FOR CONSTRUCTION.	SP	05.03.2015
DA-1	ISSUED FOR DEVELOPMENT APPROVAL. NOT FOR CONSTRUCTION.	SP	18.03.2015
DA-2	EXIT AMENDED. ISSUED FOR DEVELOPMENT APPROVAL. NOT FOR CONSTRUCTION.	VP	18.08.2015

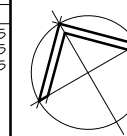

Chartered Member:
BUILDING DESIGNERS AUSTRALIA
RJP VL: DP-AD 1552914
QBGA Lic: No: 1082914
Tasmania ABP: CC6710

R.J. SINCLAIR Pty Ltd
Building Design
Office: Suite B111 - Sky City
NorWest Business Park
20 Lexington Drive
BELLA VISTA NSW 2153
Postal: PO Box 503
ROUND CORNER NSW 2158
Phone: 02 8883 0999
Fax: 02 8883 1199
Email: design@rjsinclair.com.au
Web: www.rjsinclair.com.au
Architectural - Structural - Project Management

Project	KOORAGANG CAR WASH Part Lot 1 DP 1195444 - 130 CORMORANT ROAD Cnr. EGRET STREET KOORAGANG NSW FOR SOVECHLES DEVELOPMENTS Pty Ltd		
Drawing Title	CAR WASH SITE CONTOUR AND LEVELS PLAN		
Approved	20th JANUARY 2015	Designed	AST
Date	1:200 @ A1, 1:400 @ A3	Drawn	Checked
Scale	Project No. 14 - 056	Drawing No. A - 03	Amdt. DA-2