


MSA ZONE 55

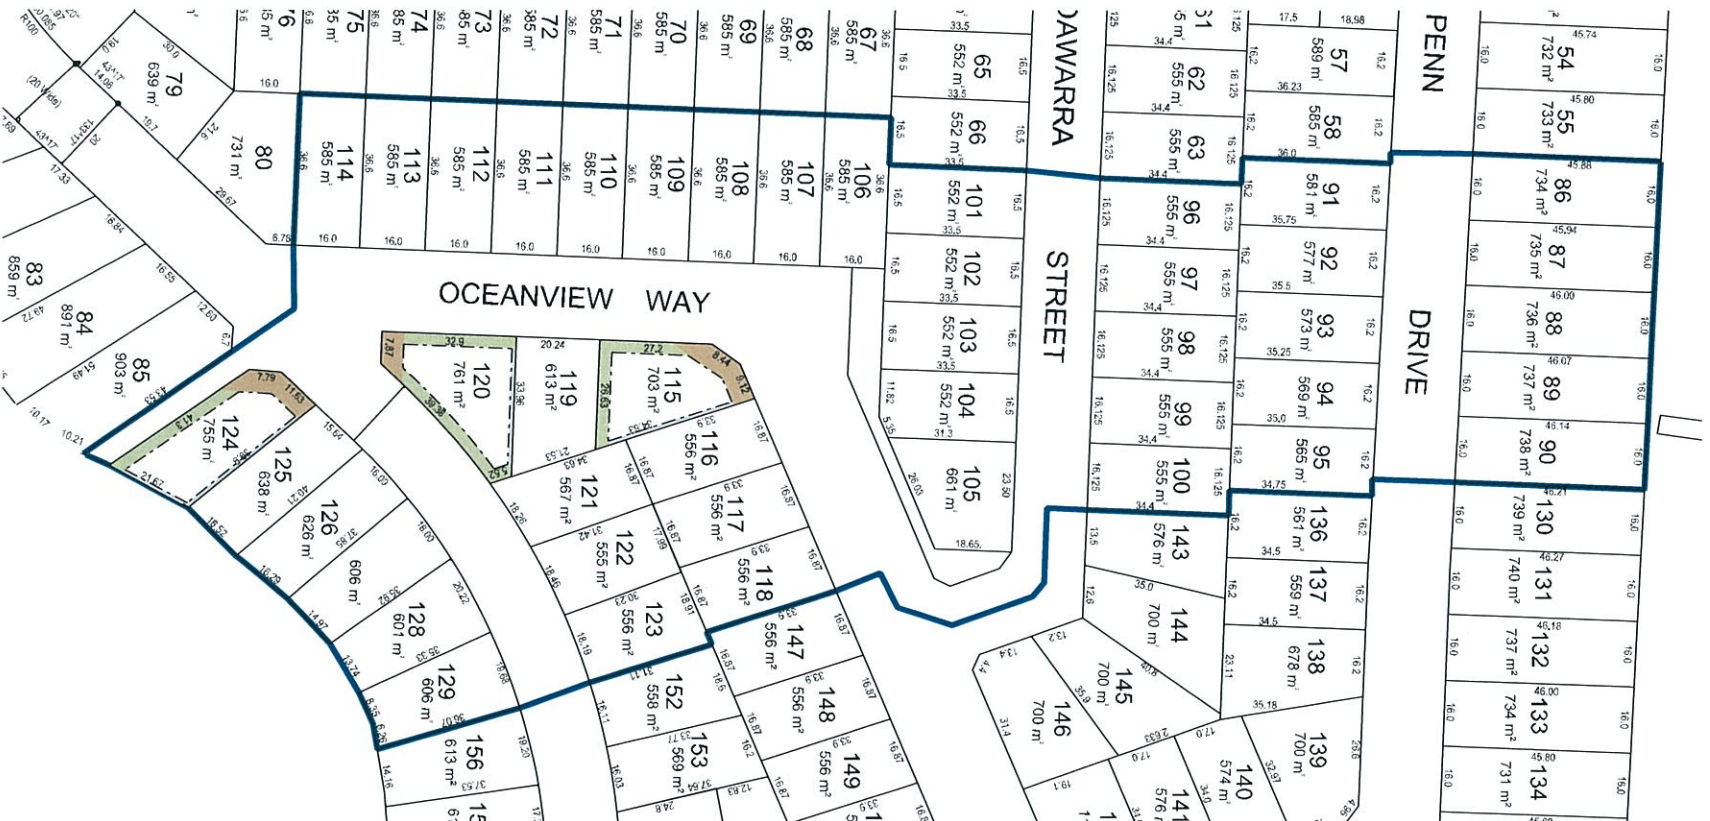

Proposed 2m setback


LEGEND



BARLINGS BEACH REVISED SUBDIVISION - STAGE 3 (setbacks)



MGA ZONE 55

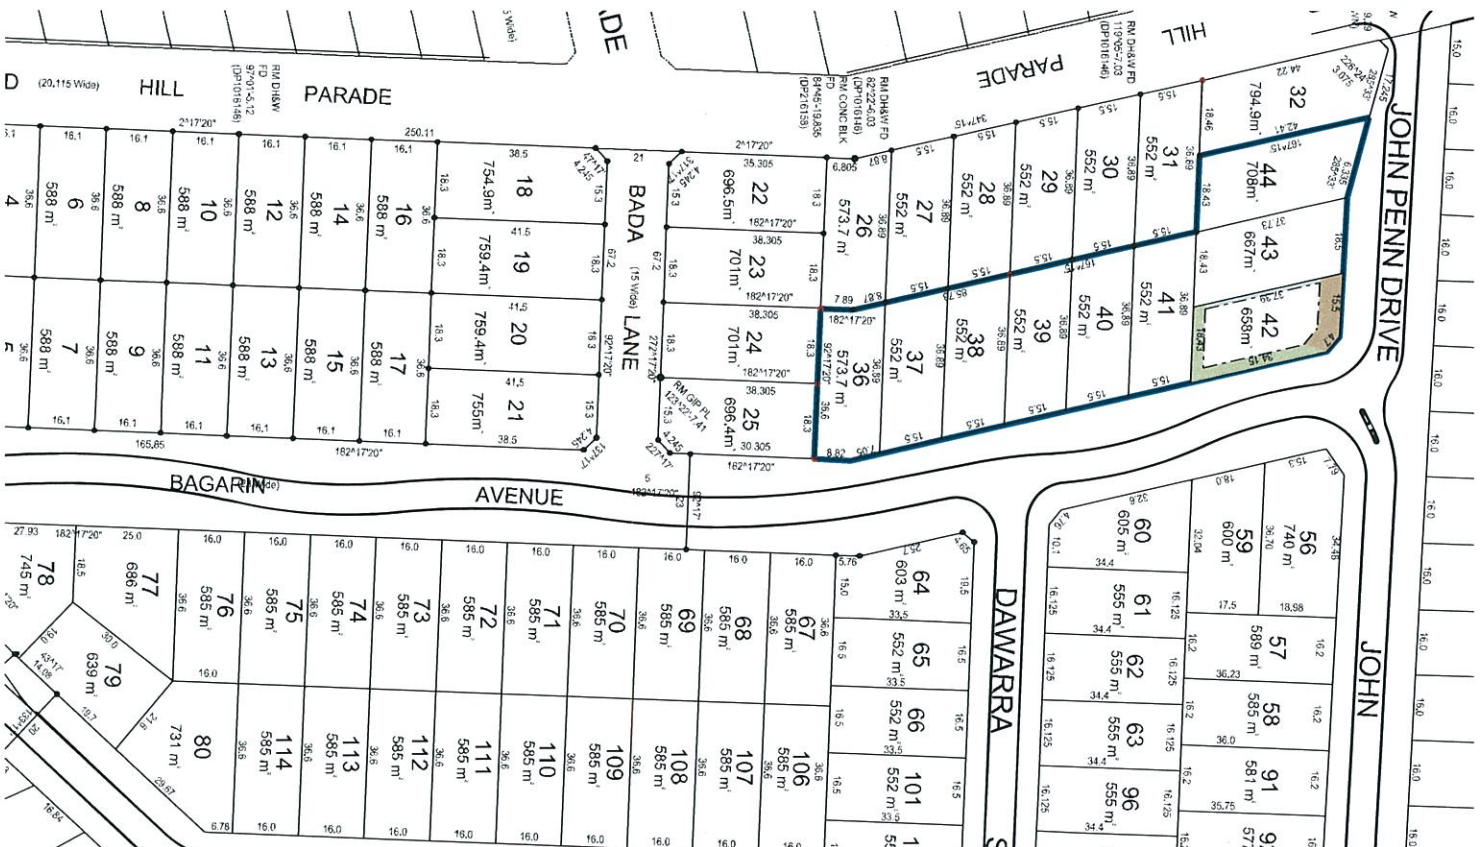

LEGEND

- 5.5m SETBACK
- 3.0m SETBACK
- 1.0m SETBACK

60 1:1250 @ 24.03.10 11

Proposed Driveway

BARLINGS BEACH

REVISED SUBDIVISION - STAGE 1a (setbacks)





BARLINGS BEACH

GC	1-1250 @ A3	OCT. 2009	14
----	-------------	-----------	----



LEGEND

5.5m
2

3.0m

1.0m



Proposed 2m setback

LEGEND

- 5.5m SETBACK
- 3.0m SETBACK
- 1.0m SETBACK

DATE	1:1250 @ A3	DATE	12
BY		BY	



BARLINGS BEACH
REVISED SUBDIVISION - STAGE 2 (setbacks)