

[illegible]

17/12/2005 2:02:28 PM - Client LOCAL (2020) 1250_WOOLWORTHS_ARCHITECTURAL.dwg

[illegible]

Builder and/or subcontractors shall verify all project dimensions before commencing on-site work or off-site fabrication. Figured dimensions shall take precedence over scaled dimensions. This drawing is copyright and cannot be reproduced in whole or in part or by any medium without the written permission of Nettleton Tribe Partnership Pty Ltd.


Builder

Builders Logo

Project Name
CFC Percy St. Auburn

Project Address
13 Percy Street, Auburn, NSW 2144

Key Plan

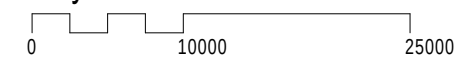

Drawing Title:
Ground Floor Plan



Author:	Checker:	Sheet Size:
ES		A1

Scale:
1:500

Issue:

nettletontribe

nettleton tribe partnership Pty Ltd ABN 58 161 683 122
117 Willoughby Road, Crows Nest, NSW 2065
t +61 2 9431 6431
e: sydney@nettletontribe.com.au w: nettletontribe.com.au

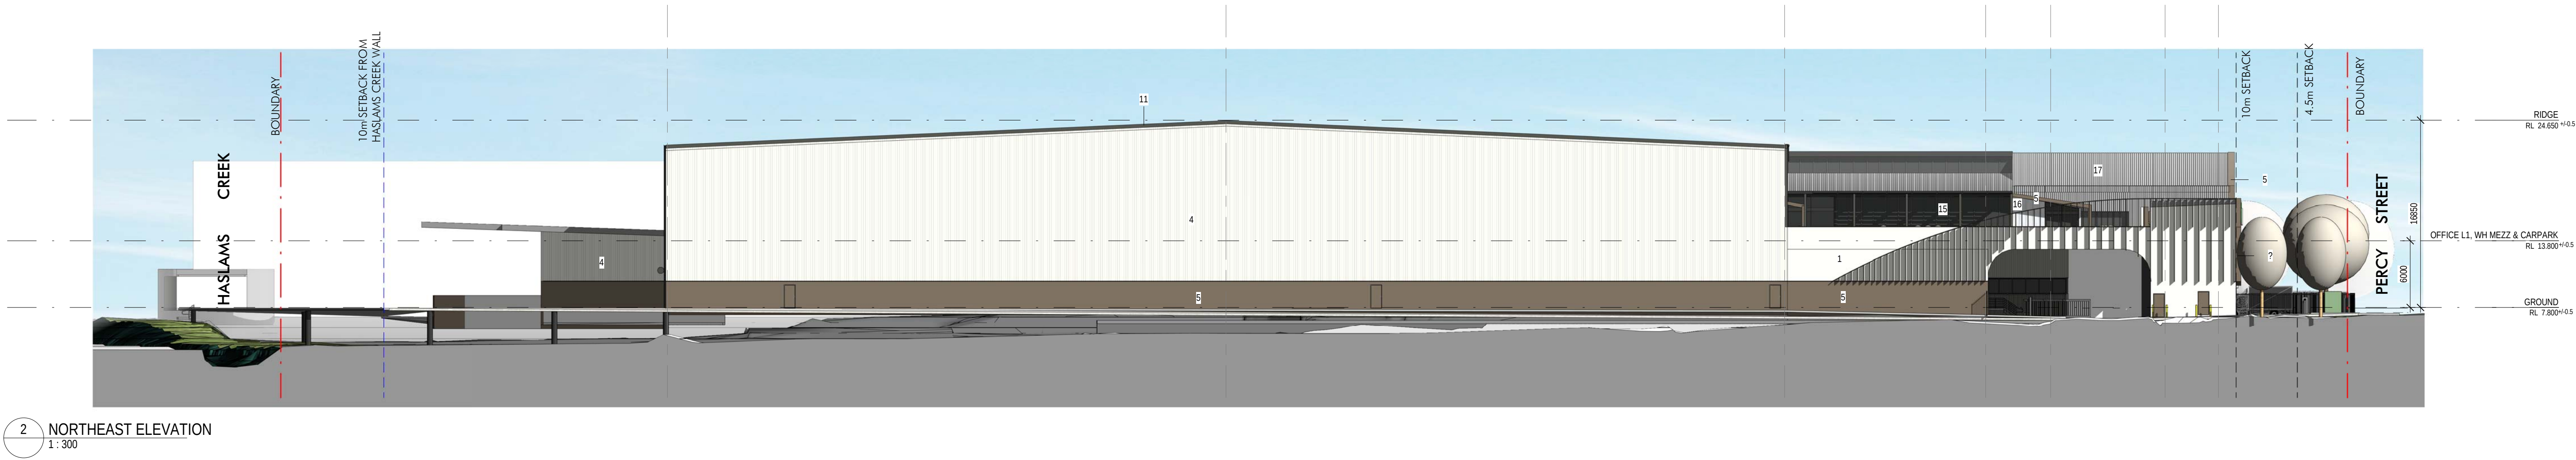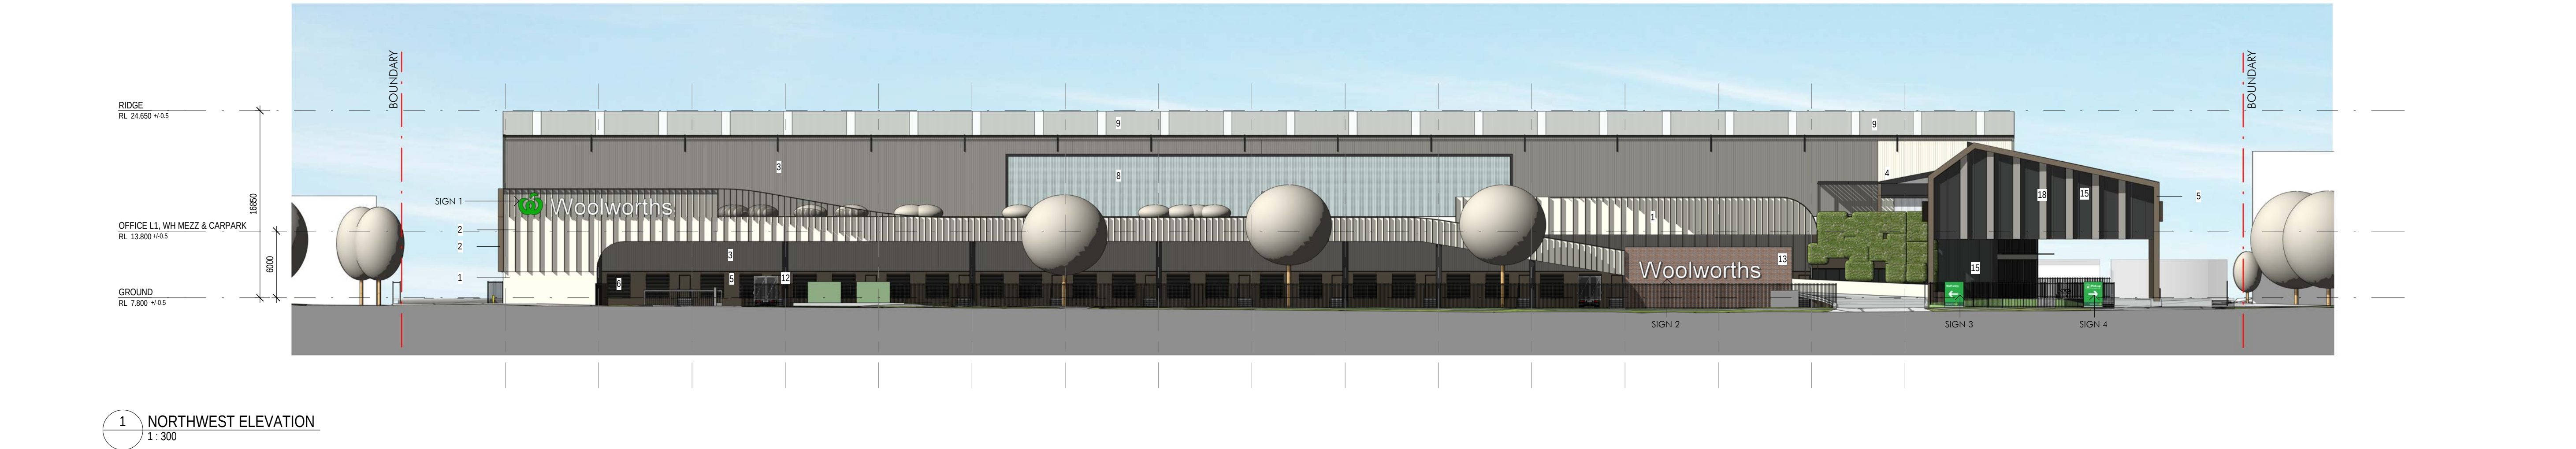

EXTERIOR FINISHES SCHEDULE

1. Nawkaw finished precast concrete panel to match "Surfmist", or similar	4. Metal wall cladding - "Surfmist", or similar	7. Painted egress door - "Jasper", or similar	10. Translucent roof sheets	13. Brick - "Balmerino" blend, or similar	16. CFC with expressed vertical joint - "Territory" Concrete, or similar
2. Powdercoated aluminium blades & window reveals - "Jasper", or similar	5. Nawkaw finished concrete panel to match "Jasper", or similar	8. Translucent wall cladding	11. Downpipes, fascia & toe mould - "Monument", or similar	14. Powdercoated aluminium window frame - "Shalegrey", or similar	17. Longline profiled metal cladding - Grey, Matt
3. Metal cladding - "Wallaby", or similar	6. Powdercoated roller shutter doors - "Monument", or similar	9. Metal cladding - "Shalegrey", or similar	12. Painted finish - "Monument", or similar	15. Performance glazing - Grey	18. Powdercoated aluminium sunshade - "Wallaby", or similar

ISSUE FOR SSDA

14/12/2023 3:53 PM C:\BENT LOCAL 2020\11250_WOOLWORTHS_ARCHITECTURAL_Bldg.dwg


Issue	Description	Date
B	Updated for SSDA	14.12.20
A	Issue for SSDA	01.10.20
P2	Draft DA	18.09.20
P1	Preliminary	15.09.20

Builder and/or subcontractors shall verify all project dimensions before commencing on-site work or off-site fabrication. Figured dimensions shall take precedence over scaled dimensions. This drawing is copyright and cannot be reproduced in whole or in part or by any medium without the written permission of Nettleton Tribe Partnership Pty Ltd.

Builder

Builders Logo

Project Name
CFC Percy St. Auburn
Project Address
13 Percy Street, Auburn, NSW 2144

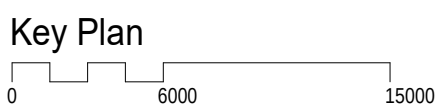

Drawing Title:
Elevations - Sheet 1

Author:
ES
Drawing Number:
11250_DA021

Checker:

Sheet Size:

A1





Scale:
1:300

Issue:
B

nettletontribe

nettleton tribe partnership Pty Ltd ABN 58 161 683 122
117 Willoughby Road, Crows Nest, NSW 2065
t +61 2 9431 6431
e: sydney@nettletontribe.com.au w: nettletontribe.com.au

 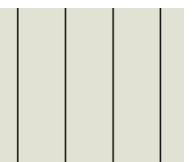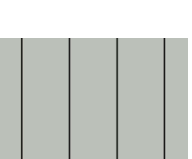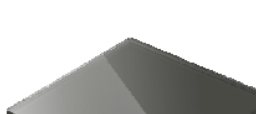

	1. Nawkaw finished precast concrete panel to match "Surfmist", or similar		4. Metal wall cladding - "Surfmist", or similar		7. Painted egress door - "Jasper", or similar		10. Translucent roof sheets		13. Brick - "Balmerino" blend, or similar		16. CFC with expressed vertical joint - "Territory" Concrete, or similar
	2. Powdercoated aluminium blades & window reveals - "Jasper", or similar		5. Nawkaw finished concrete panel to match "Jasper", or similar		8. Translucent wall cladding		11. Downpipes, fascia & toe mould - "Monument", or similar		14. Powdercoated aluminium window frame - "Shalegrey", or similar		17. Longline profiled metal cladding - Grey, Matt
	3. Metal cladding - "Wallaby", or similar		6. Powdercoated roller shutter doors - "Monument", or similar		9. Metal cladding - "Shalegrey", or similar		12. Painted finish - "Monument", or similar		15. Performance glazing - Grey		18. Powdercoated aluminium sunshade - "Wallaby", or similar

[illegible]

Builder and/or subcontractors shall verify all project dimensions before commencing on-site work or off-site fabrication. Figured dimensions shall take precedence over scaled dimensions. This drawing is copyright and cannot be reproduced in whole or in part or by any medium without the written permission of Nettleton Tribe Partnership Pty Ltd.


Builder

Builders Logo

Project Name
CFC Percy St. Auburn

Project Address
13 Percy Street, Auburn, NSW 2144

Key Plan

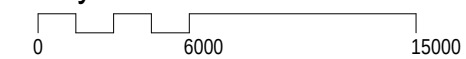

Drawing Title:
Elevations - Sheet 2

Author: ES Checker: Sheet Size: A1

Drawing Number:
11250_DA022

Scale:
1:300

Issue:
B

nettleontribe

nettleton tribe partnership Pty Ltd ABN 58 161 683 122
117 Willoughby Road, Crows Nest, NSW 2065
t +61 2 9431 6431
e: sydney@nettletontribe.com.au w: nettletontribe.com.au

