



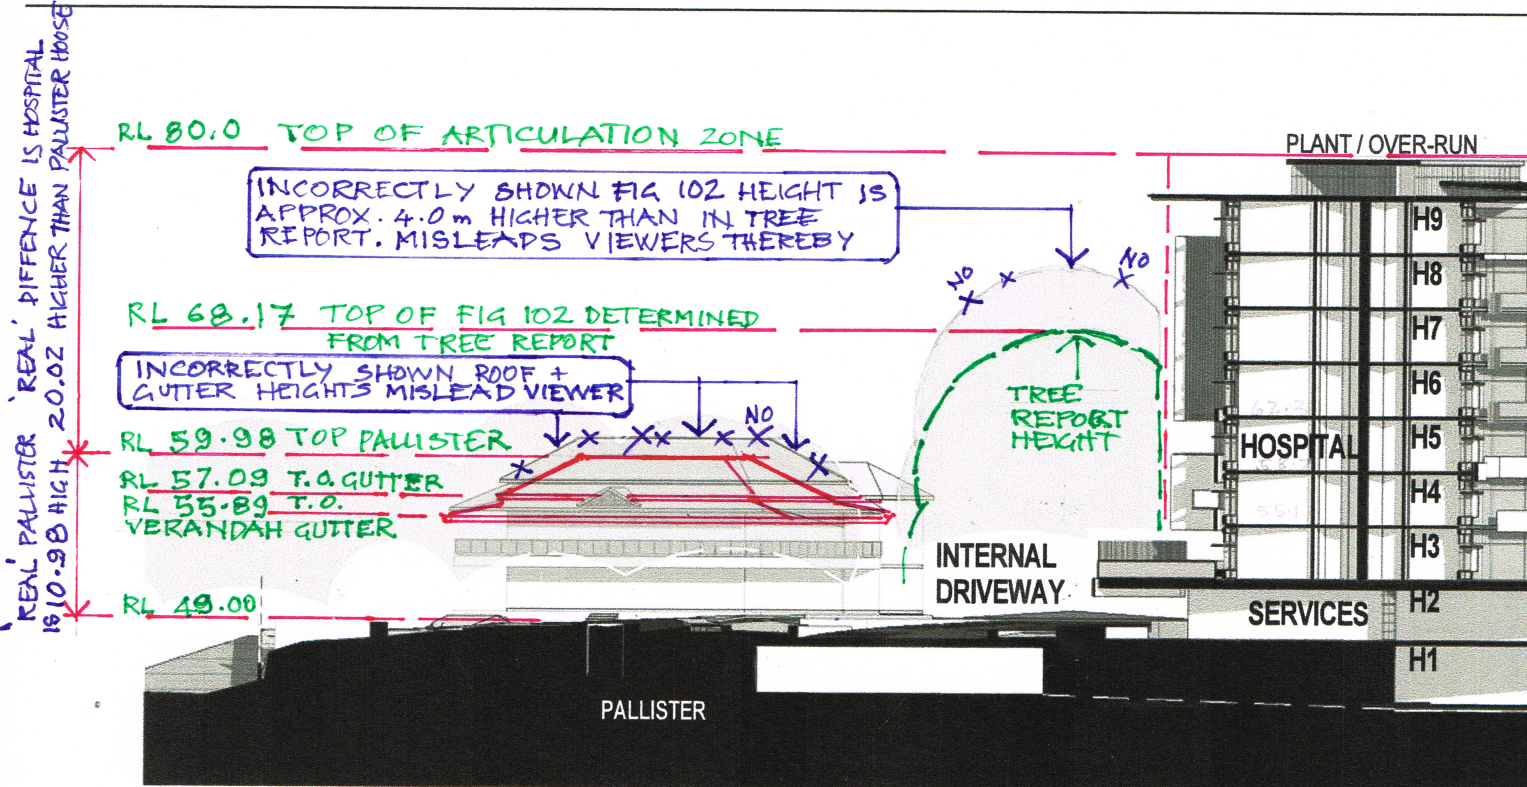

B CROSS SECTION - HOSPITAL
1:250 1:500 @ A3

NOTE: FK TREE 102 & PALLISTER HOUSE 'SLATE' ROOF RIDGE TOP RL 59.98 + GUTTER, PLUS GUTTER TO VERANDAH HAVE BEEN DRAWN HIGHER THAN REALITY (BY SURVEY) IN E.I.S.

RL 65.0

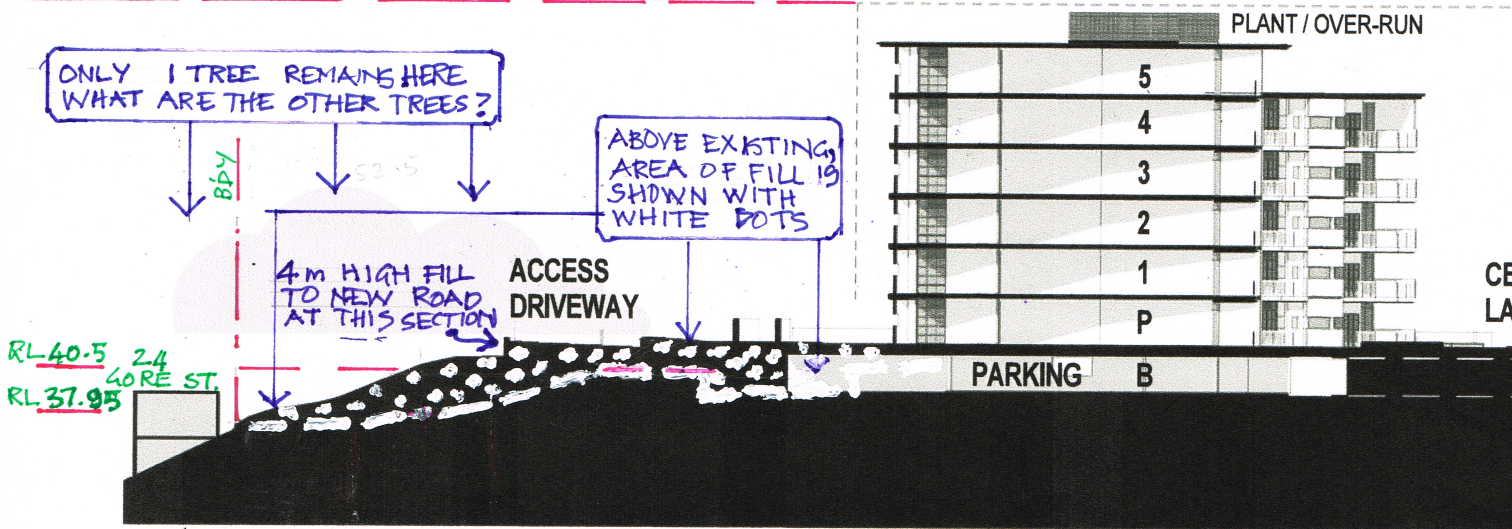

C CROSS SECTION - SENIORS LIVING APARTMENTS
1:250 1:500 AT A3

NOTE: EXTENT OF FILL TO RAISE PROPOSED LEVELS, INTERNAL ROAD & PODIUM ABOVE EXISTING GROUND LEVEL IS SHOWN BY WHITE DOT

MARK-UP OF S04/T3 TO SHOW ERRORS/OMISSIONS

© BICKERTON MASTERS ARCHITECTURE
THESE DRAWINGS AND DESIGNS AND THE COPYRIGHT THEREOF ARE THE PROPERTY OF BICKERTON MASTERS ARCHITECTURE PTY LTD AND MUST NOT BE USED, RETAINED OR COPIED WITHOUT THE WRITTEN PERMISSION OF BICKERTON MASTERS ARCHITECTURE PTY LTD ACH 100 225 140 TRADING AS BICKERTON MASTERS ARCHITECTURE.

BICKERTON MASTERS ARCHITECTURE ACCEPT NO RESPONSIBILITY FOR THE USABILITY, COMPLETENESS OR ACCURACY OF DATA TRANSFERRED ELECTRONICALLY. REQUESTORS SHOULD WHEN NECESSARY REQUEST A HARD COPY VERSION FOR VERIFICATION. USE FIGURED DIMENSIONS IN PREFERENCE TO SCALE. ALL DIMENSIONS TO BE VERIFIED ON SITE.

REV	DATE	DETAILS	INITIALS
3	12/03/2018	FINAL COORDINATION ISSUE	CM
2	28/02/2018	COORDINATION ISSUE	ML
1	08/02/2018	COORDINATION ISSUE	ML

