


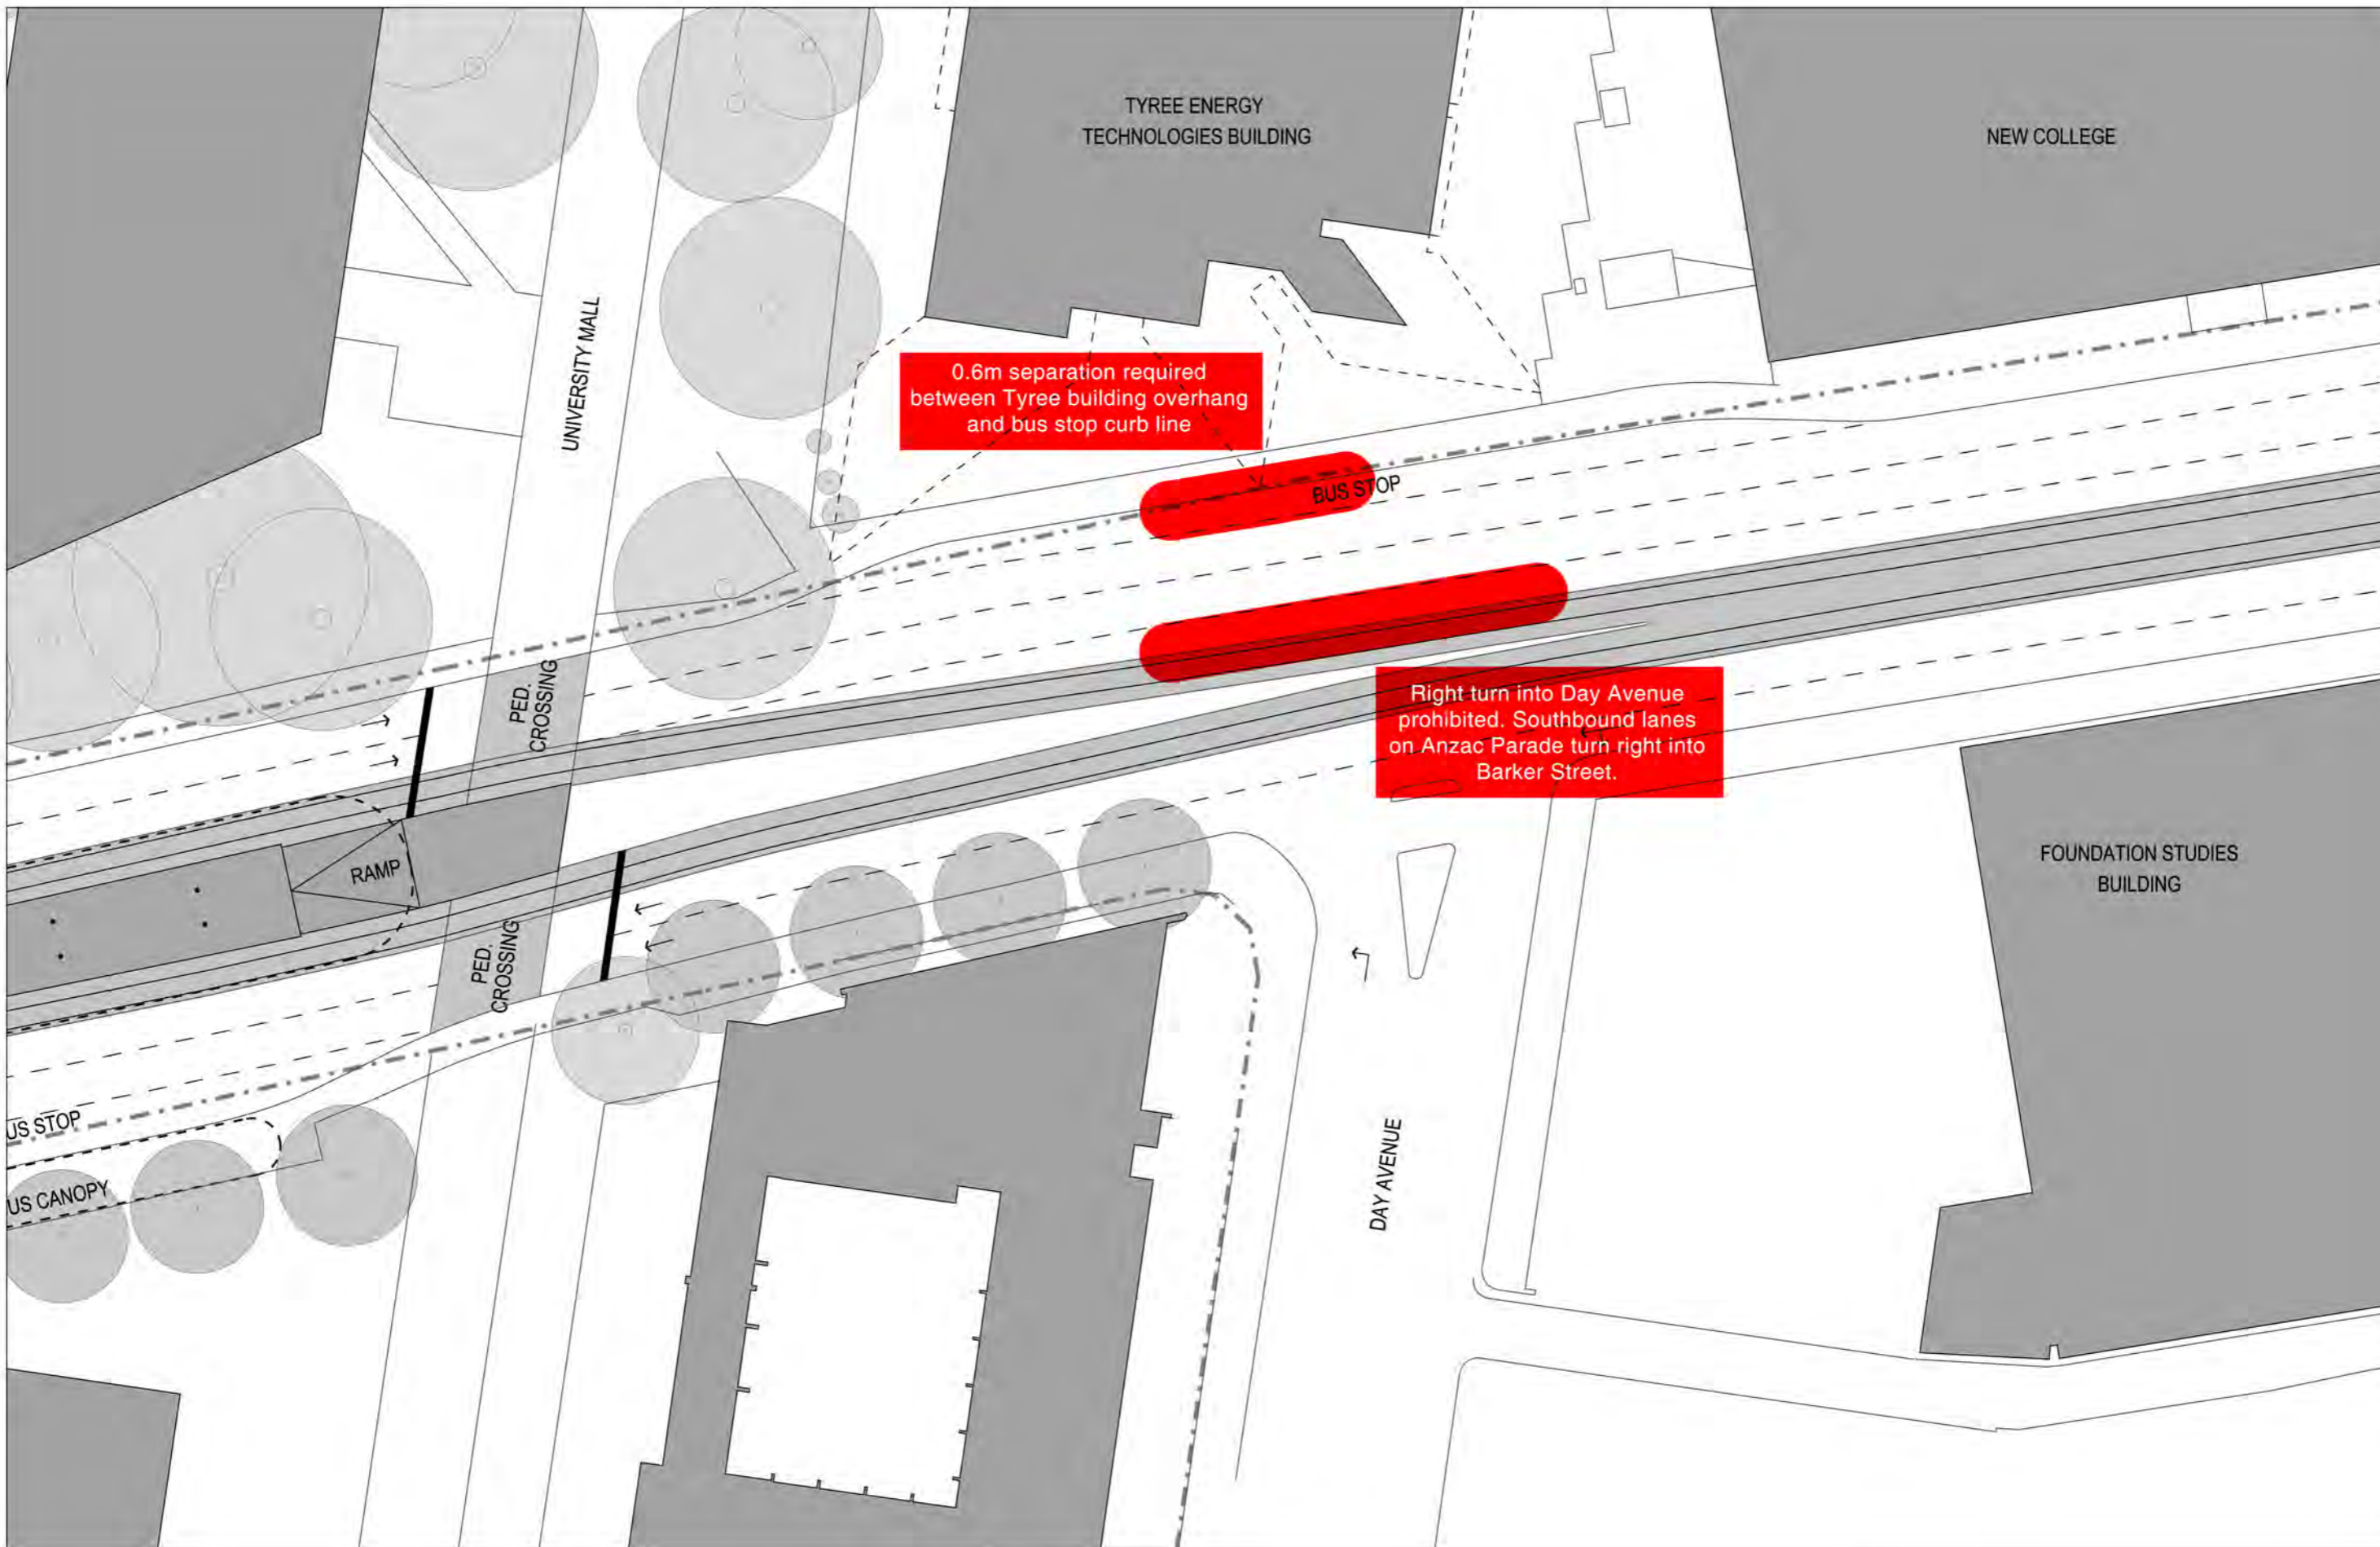



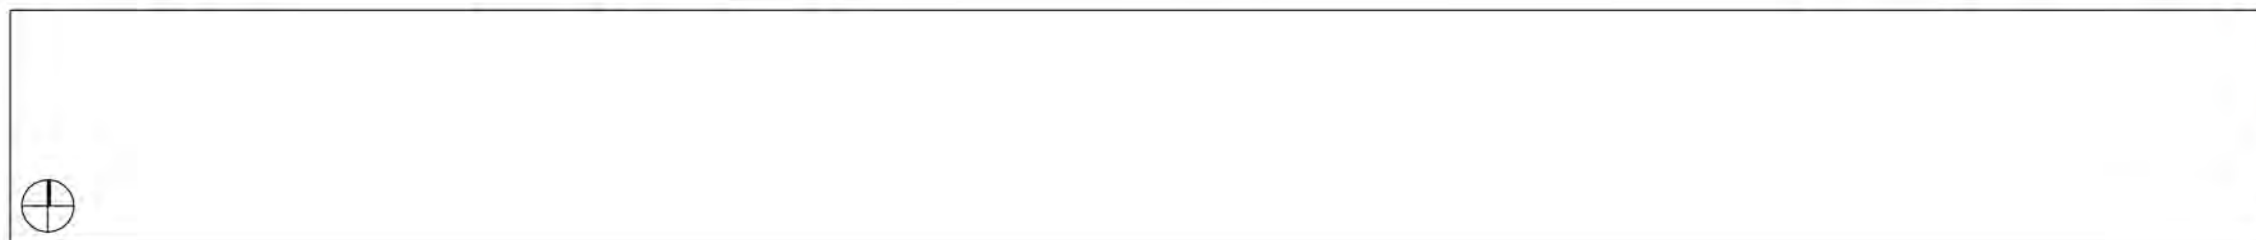
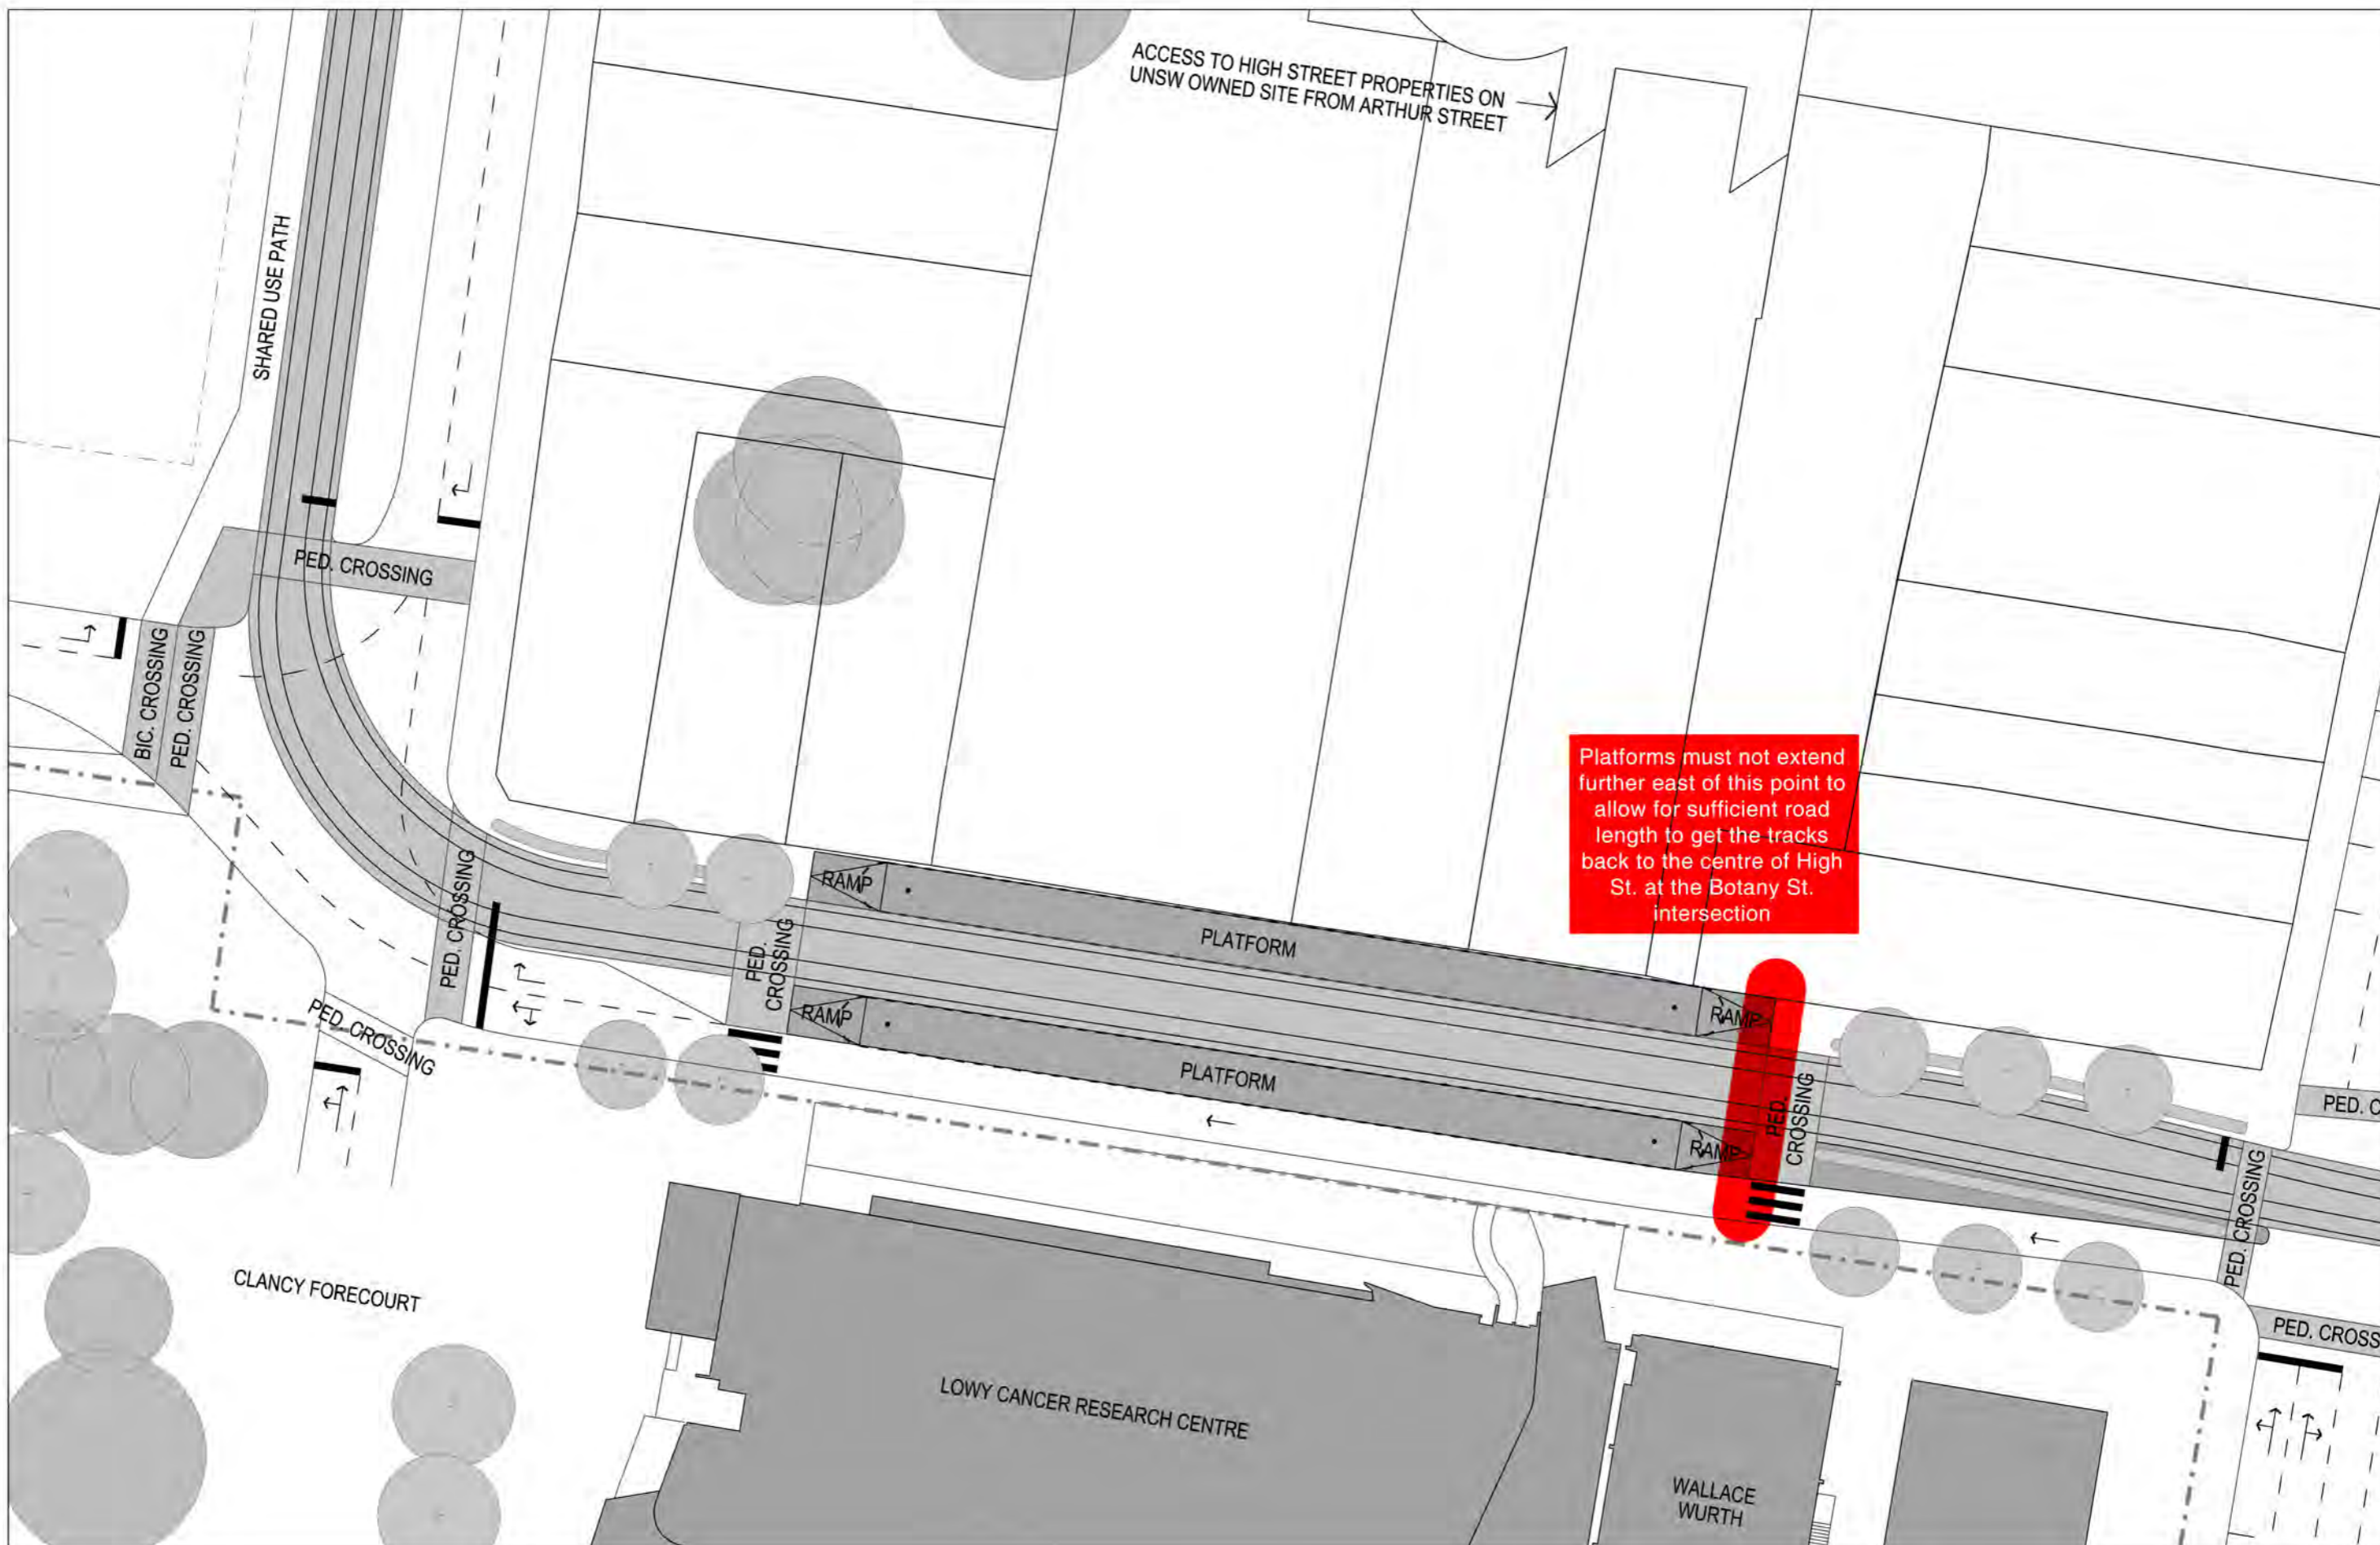
		CBD & South East Light Rail Project EIS Response for UNSW	
ASPECT Studios™ Tzannes Associates ARCHITECTURE URBAN DESIGN		UNSW Anzac Pde Stop Plan - Part 1 Critical Constraints to Address	
SCALE	DRAWN	CHECKED	DATE
1:500 @ A3	AR	-	Dec 2014
PROJECT	DRAWING	REVISION	
13040	1000	A	

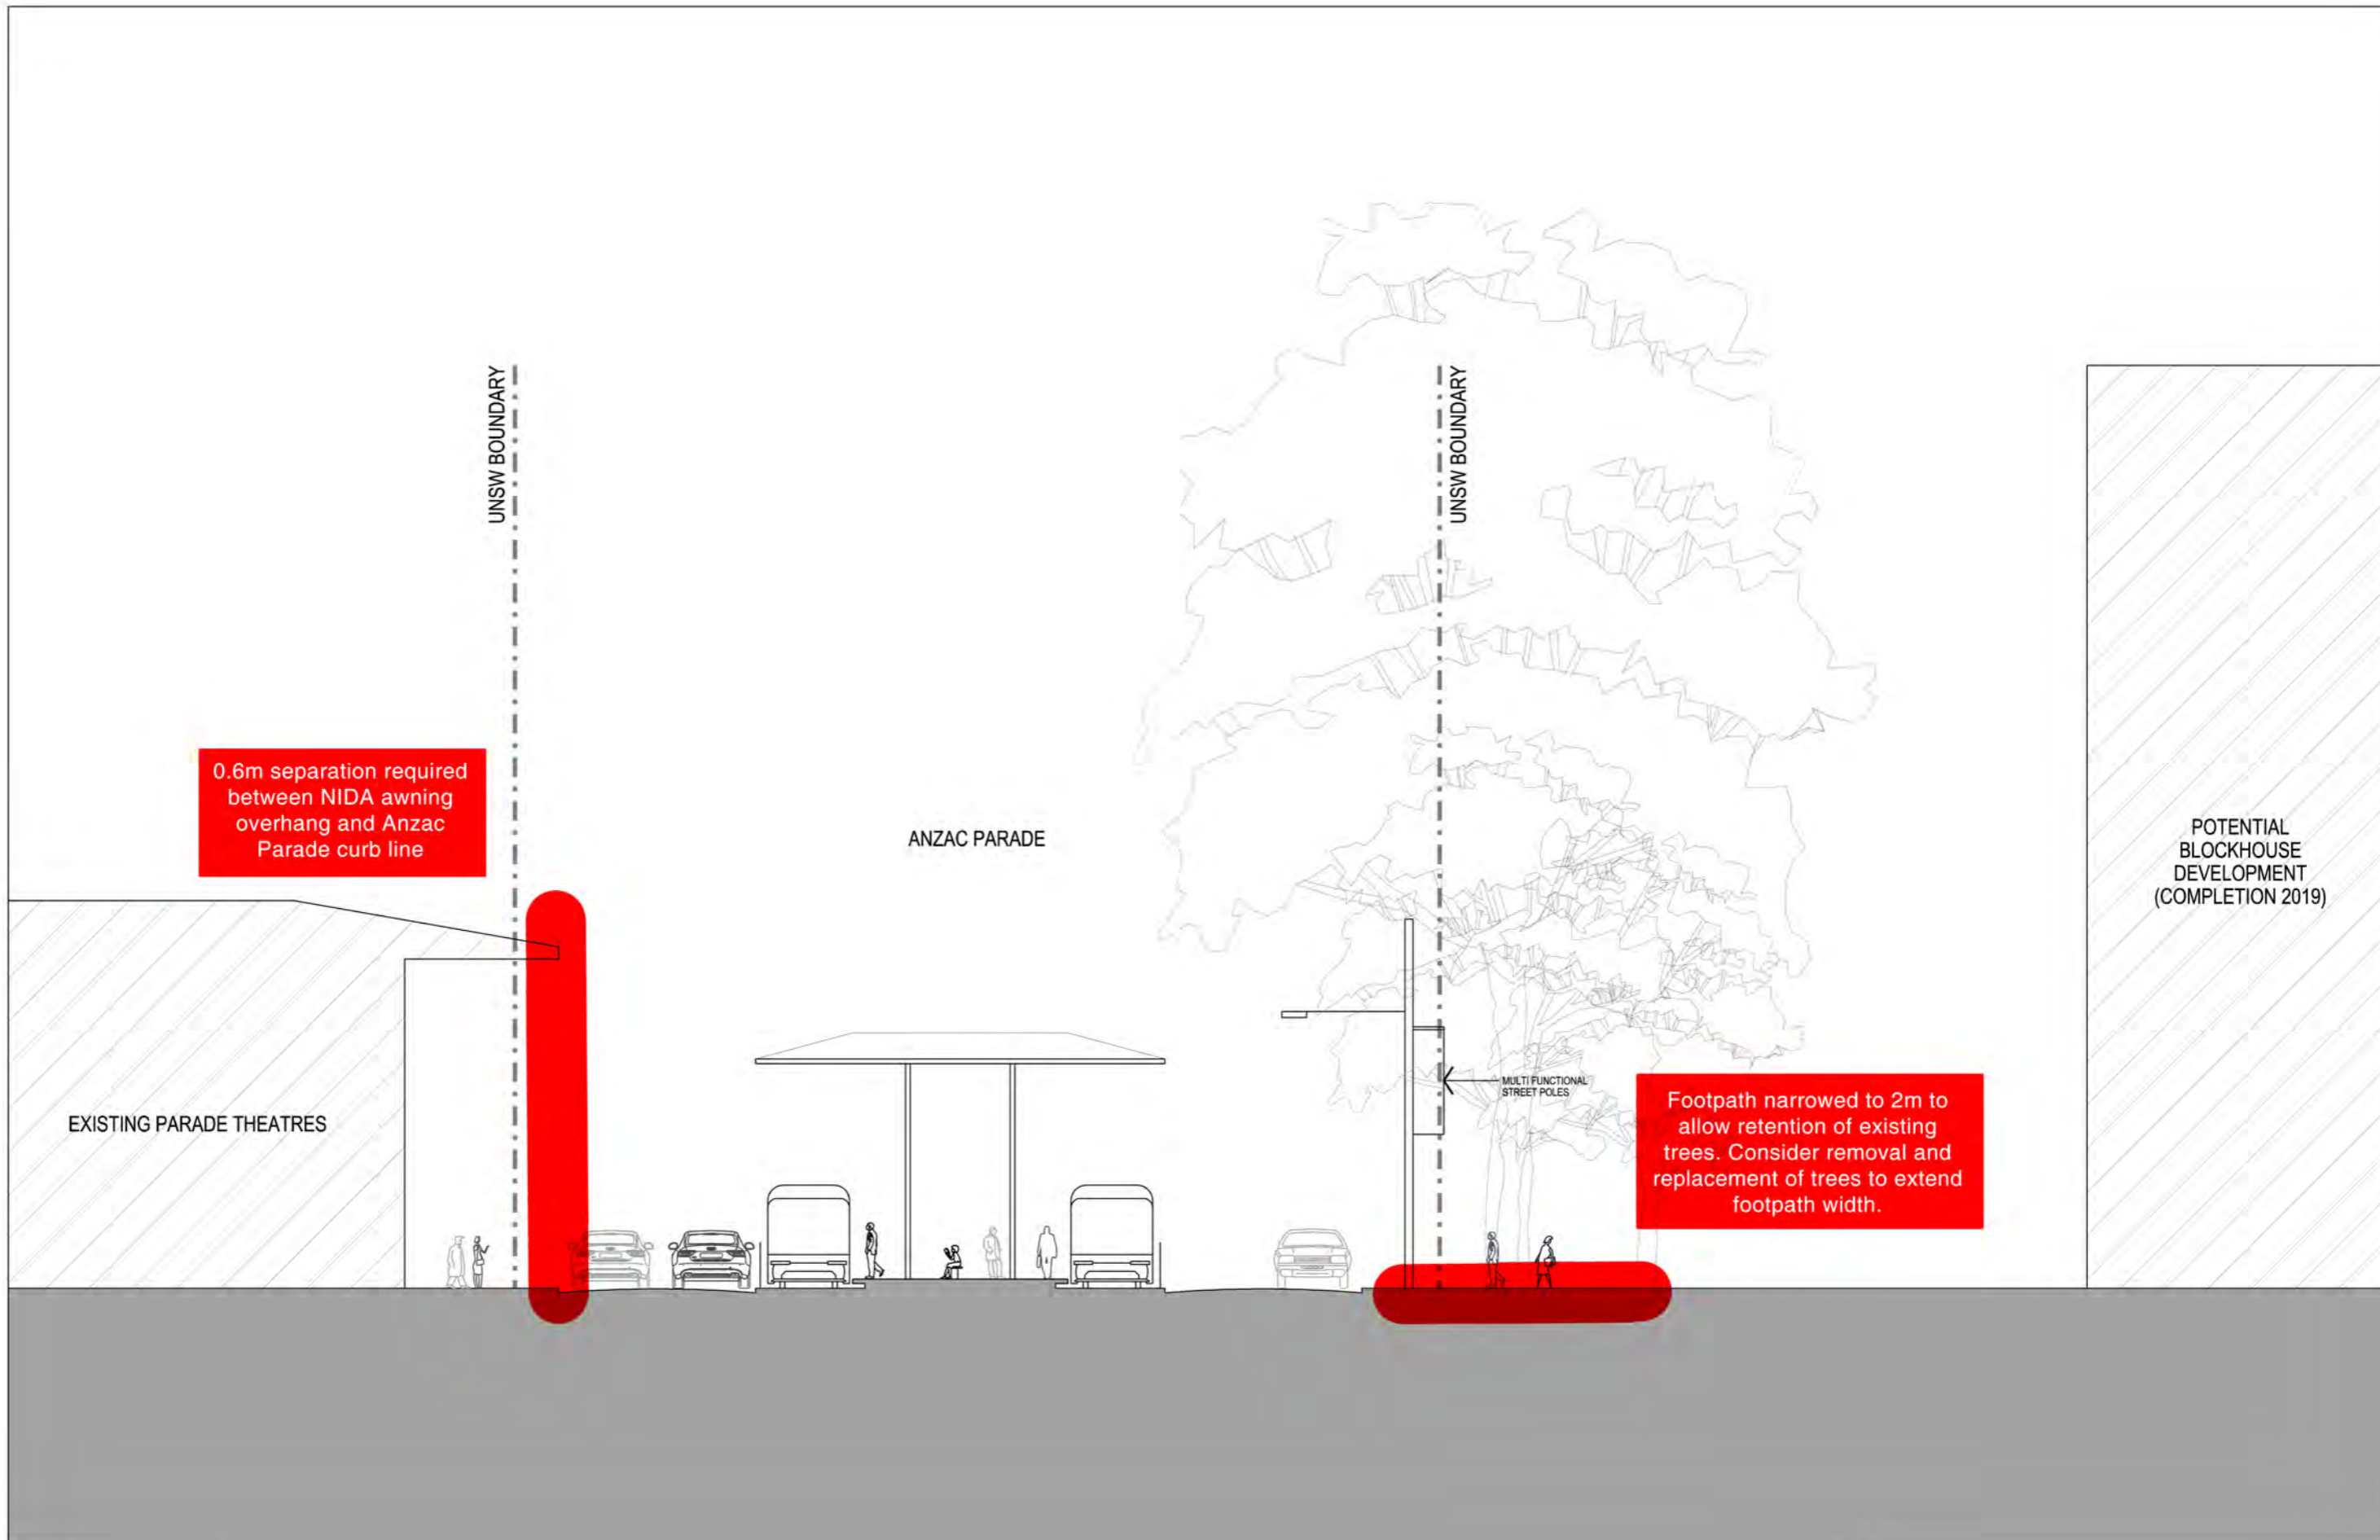

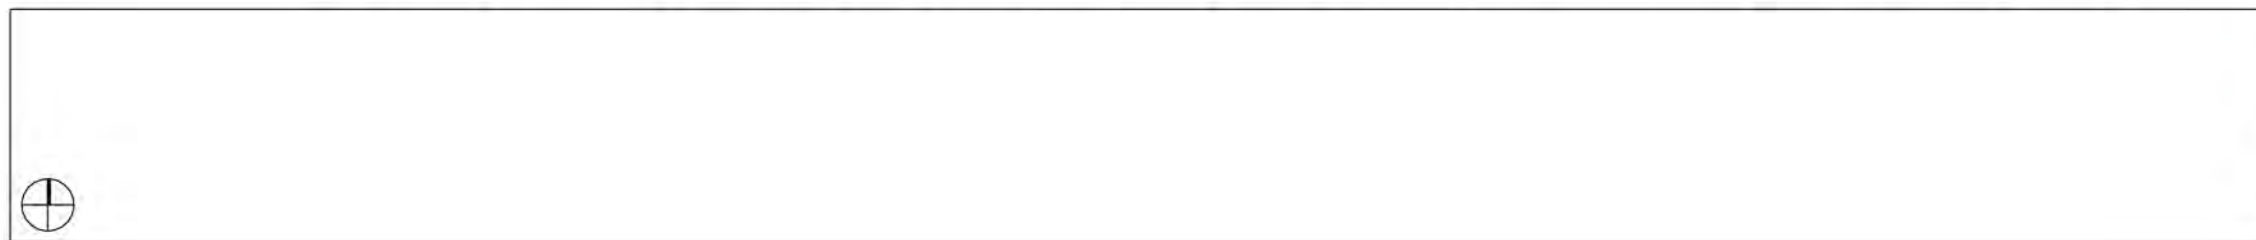

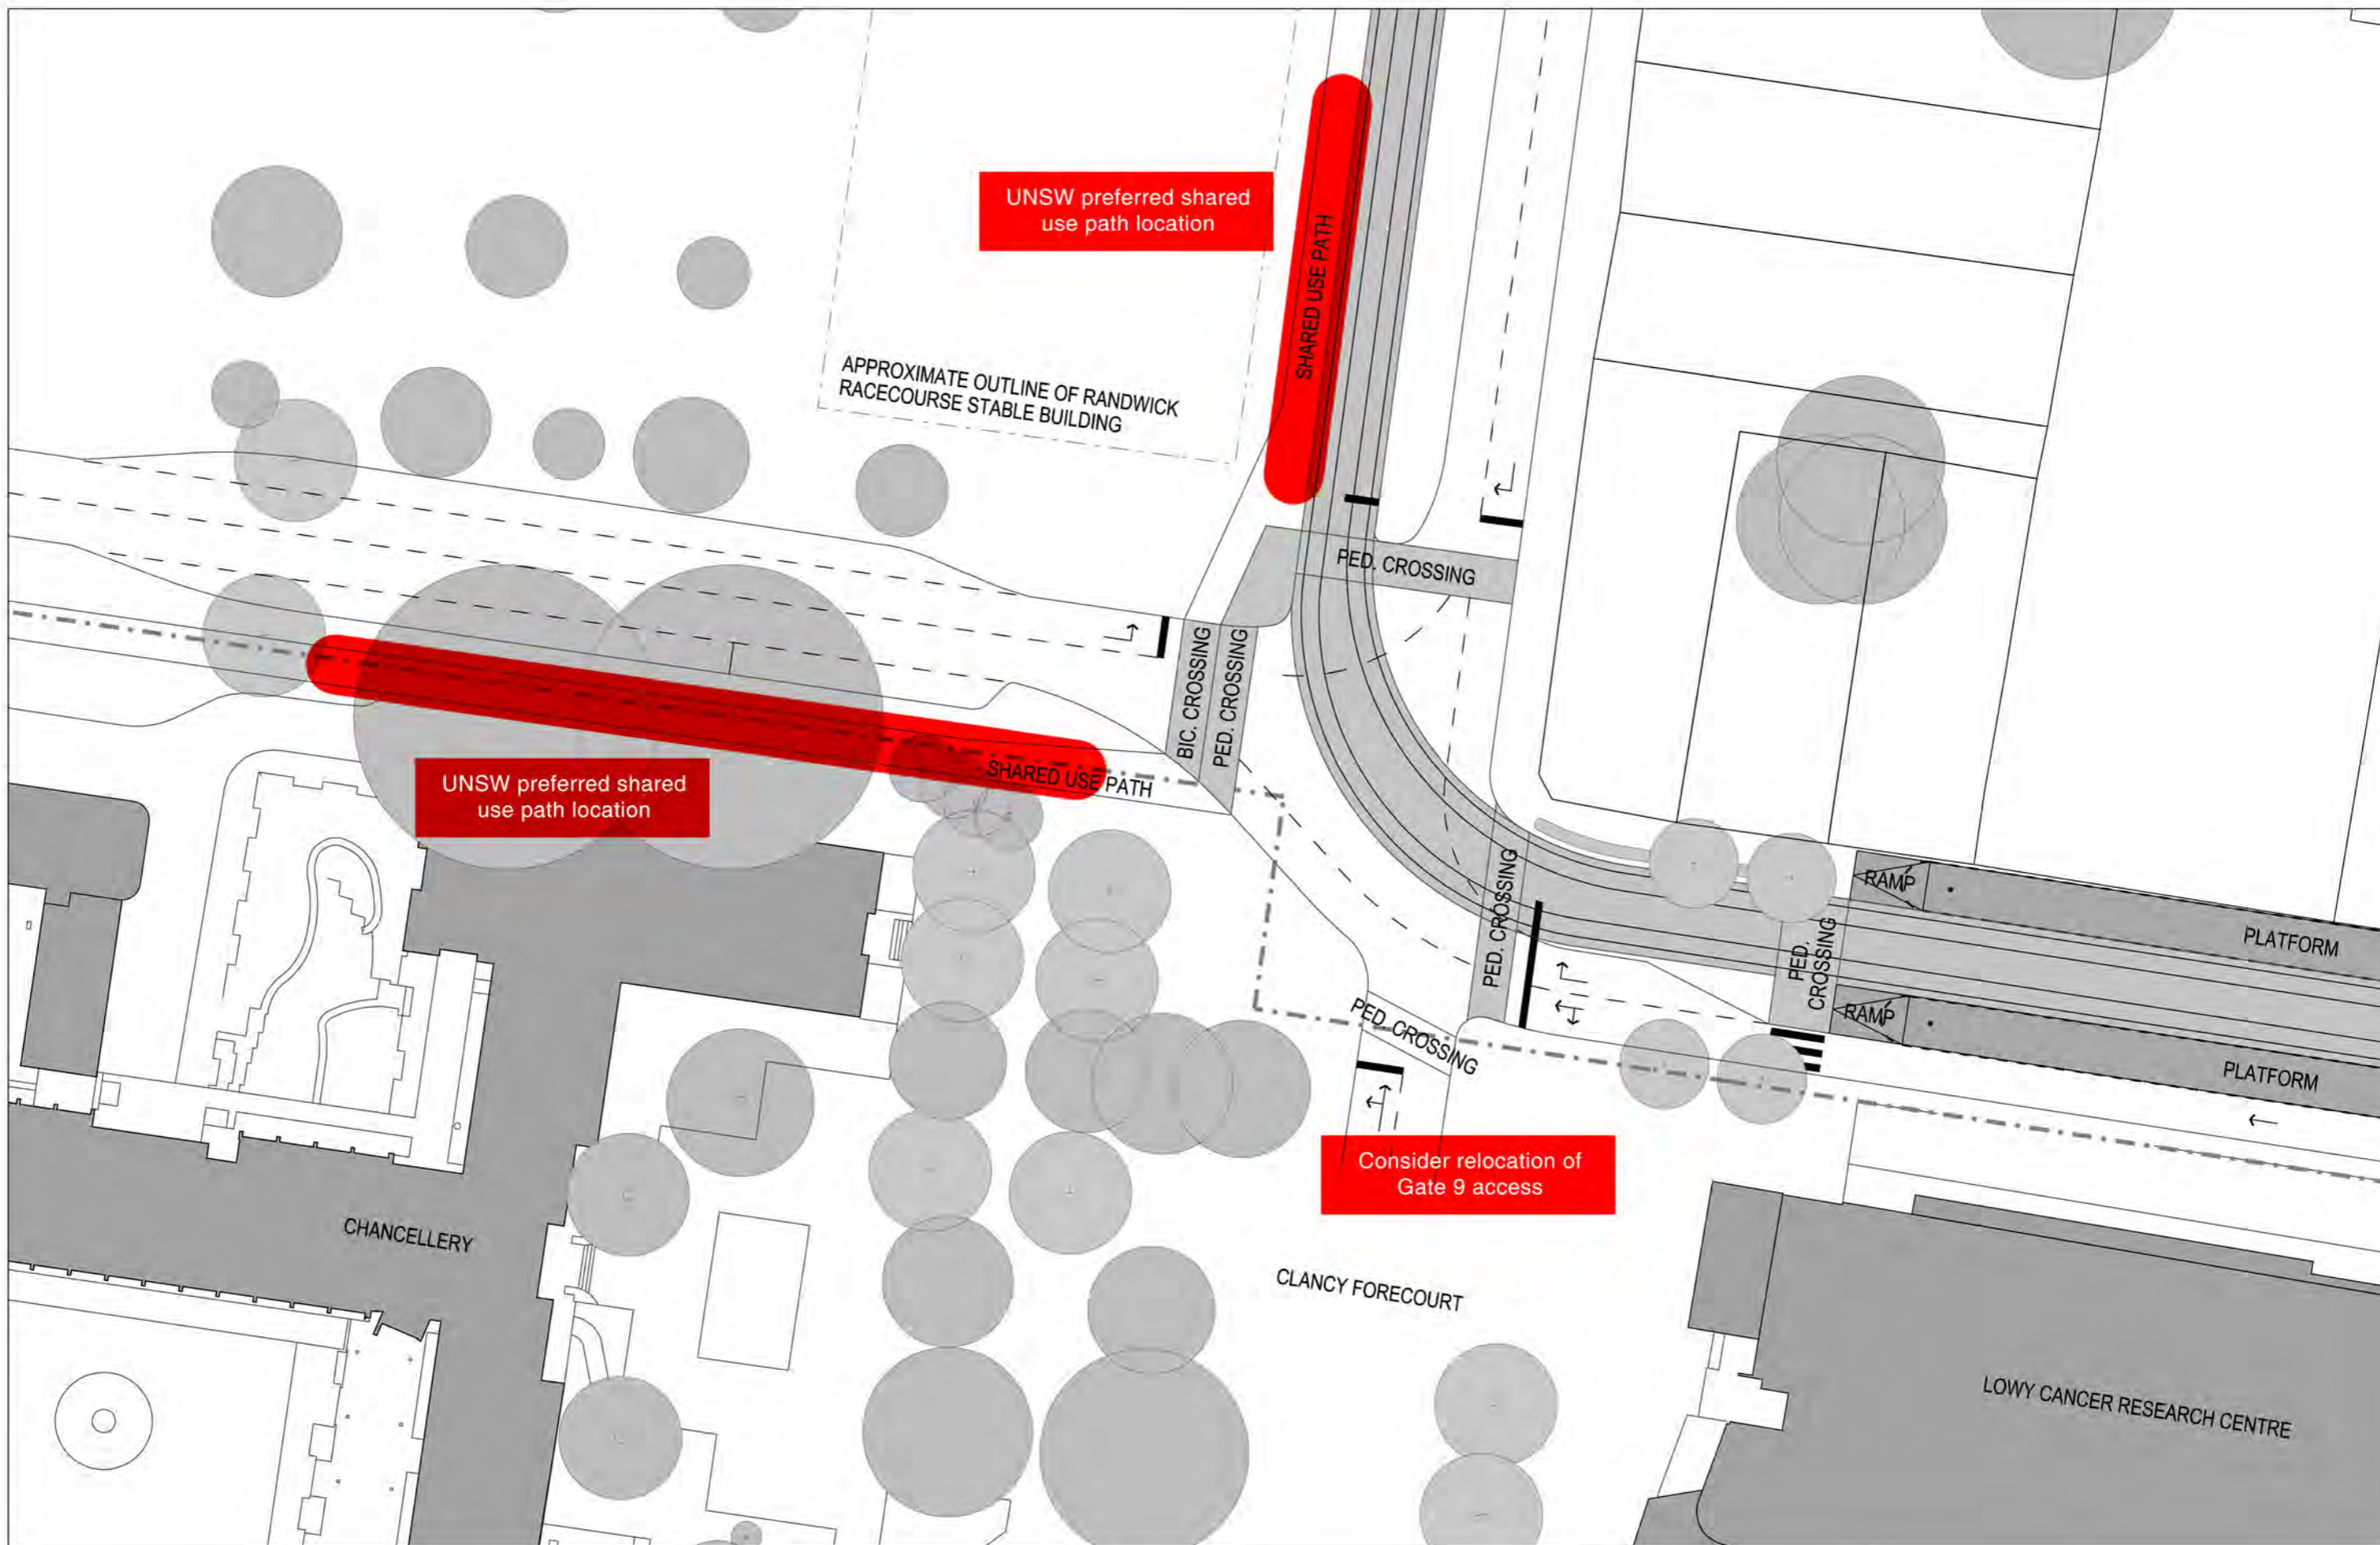

		CBD & South East Light Rail Project EIS Response for UNSW			
ASPECT Studios™ <small>Tzannes Associates ARCHITECTURE URBAN DESIGN</small>		UNSW High Street Stop Plan - Part 1 Critical Constraints to Address			
SCALE	DRAWN	CHECKED	DATE	PROJECT	DRAWING
1:500 @ A3	AR		Dec 2014	13040	1003
					REVISION
					A




UNSW
AUSTRALIA


CBD & South East Light Rail Project
EIS Response for UNSW

**UNSW High Street Stop
Plan - Part 2
Critical Constraints to Address**

ASPECT Studios™
Tzannes Associates ARCHITECTURE URBAN DESIGN

SCALE	DRAWN	CHECKED	DATE	PROJECT	DRAWING	REVISION
1:500 @ A3	AR		Dec 2014	13040	1004	A

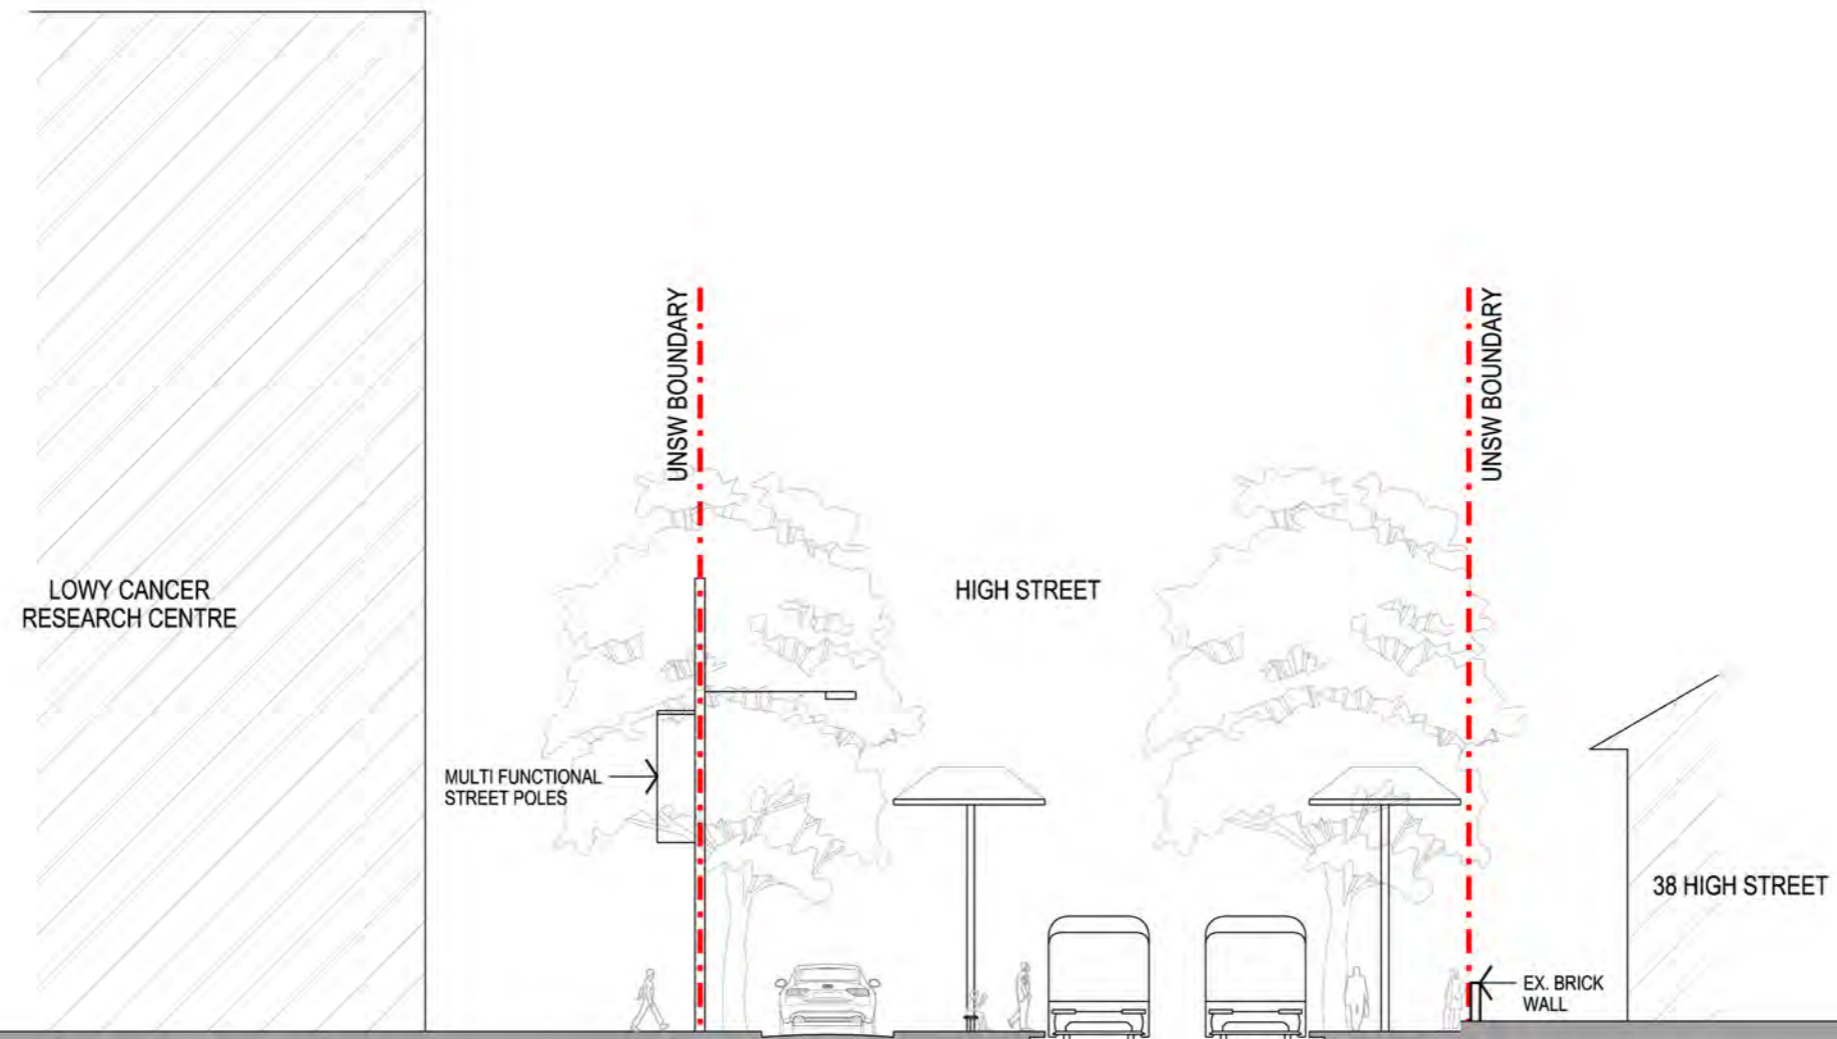

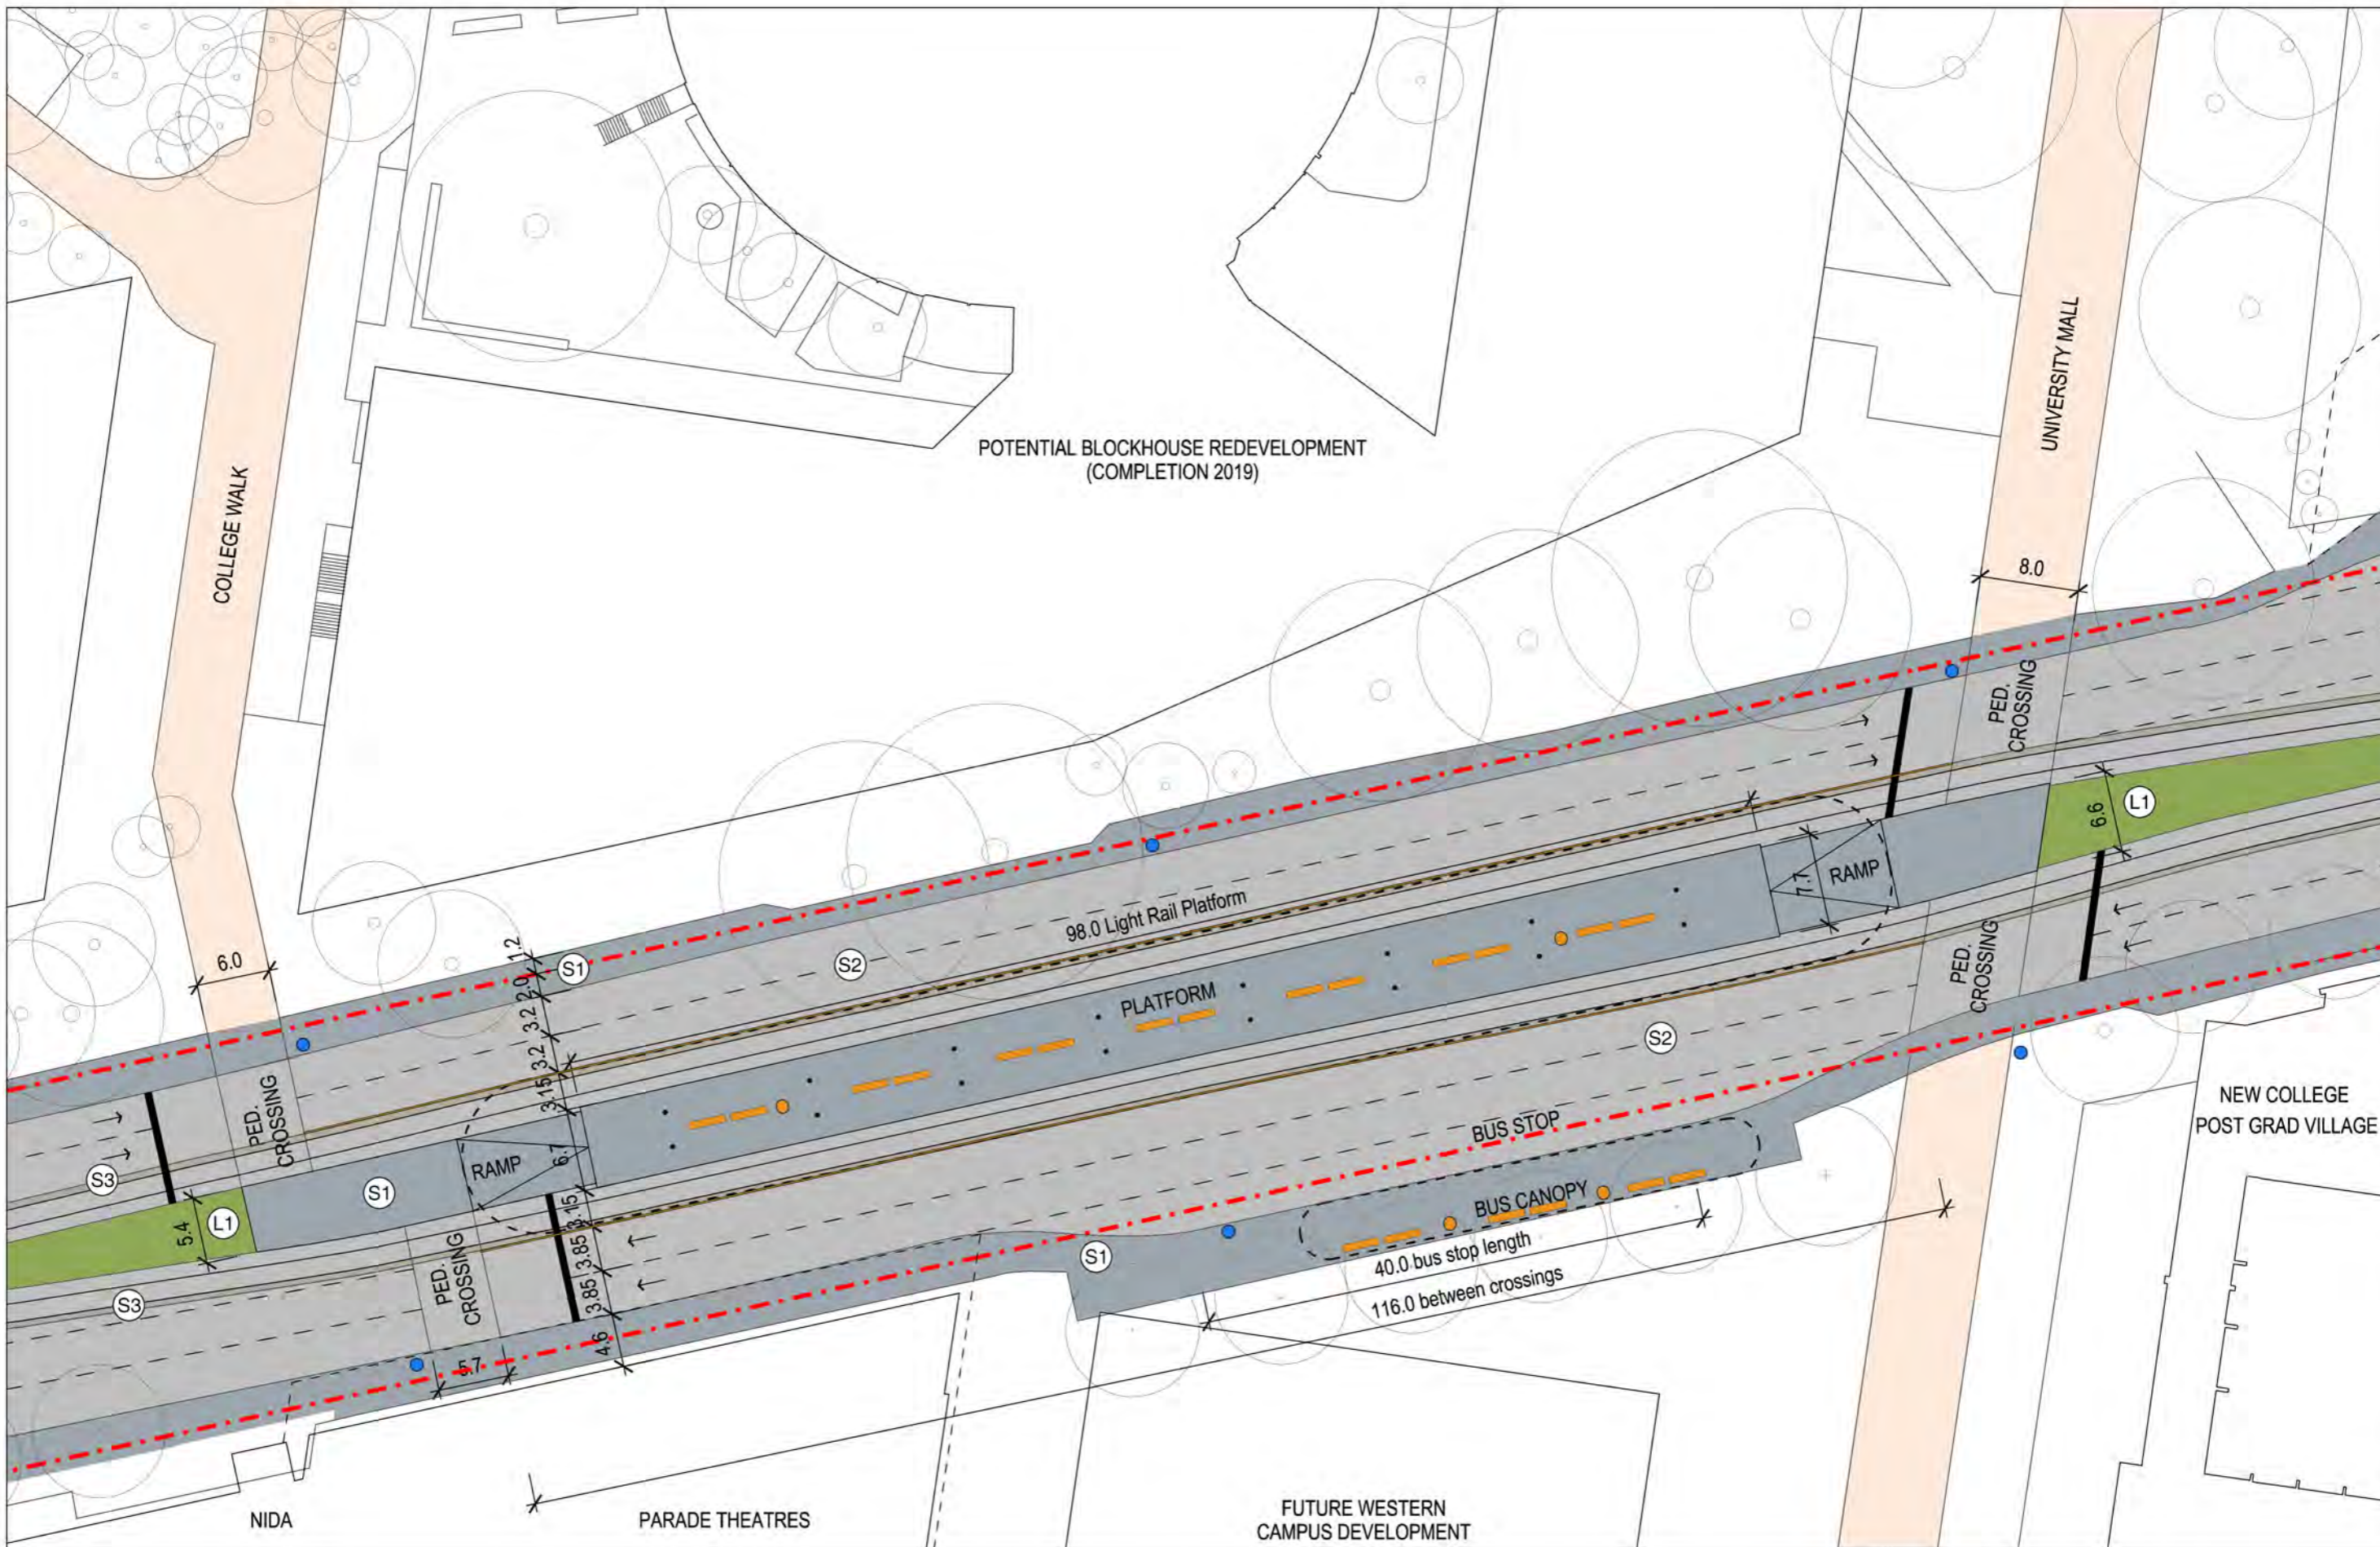

⊕

- (S1) Surface Type 1
- (S2) Surface Type 2
- (L1) Landscaping / Public Art Zone


- Public Domain Furniture
- Multi-functional Street Poles
- Platform Canopy Structure

ASPECT Studios*
Tzannes Associates ARCHITECTURE URBAN DESIGN

CBD & South East Light Rail Project
EIS Response for UNSW

**UNSW Anzac Pde Stop
Plan - Part 1
Design Intent**

SCALE	DRAWN	CHECKED	DATE	PROJECT	DRAWING	REVISION
1:500 @ A3	AR	-	Dec 2014	13040	2000	A

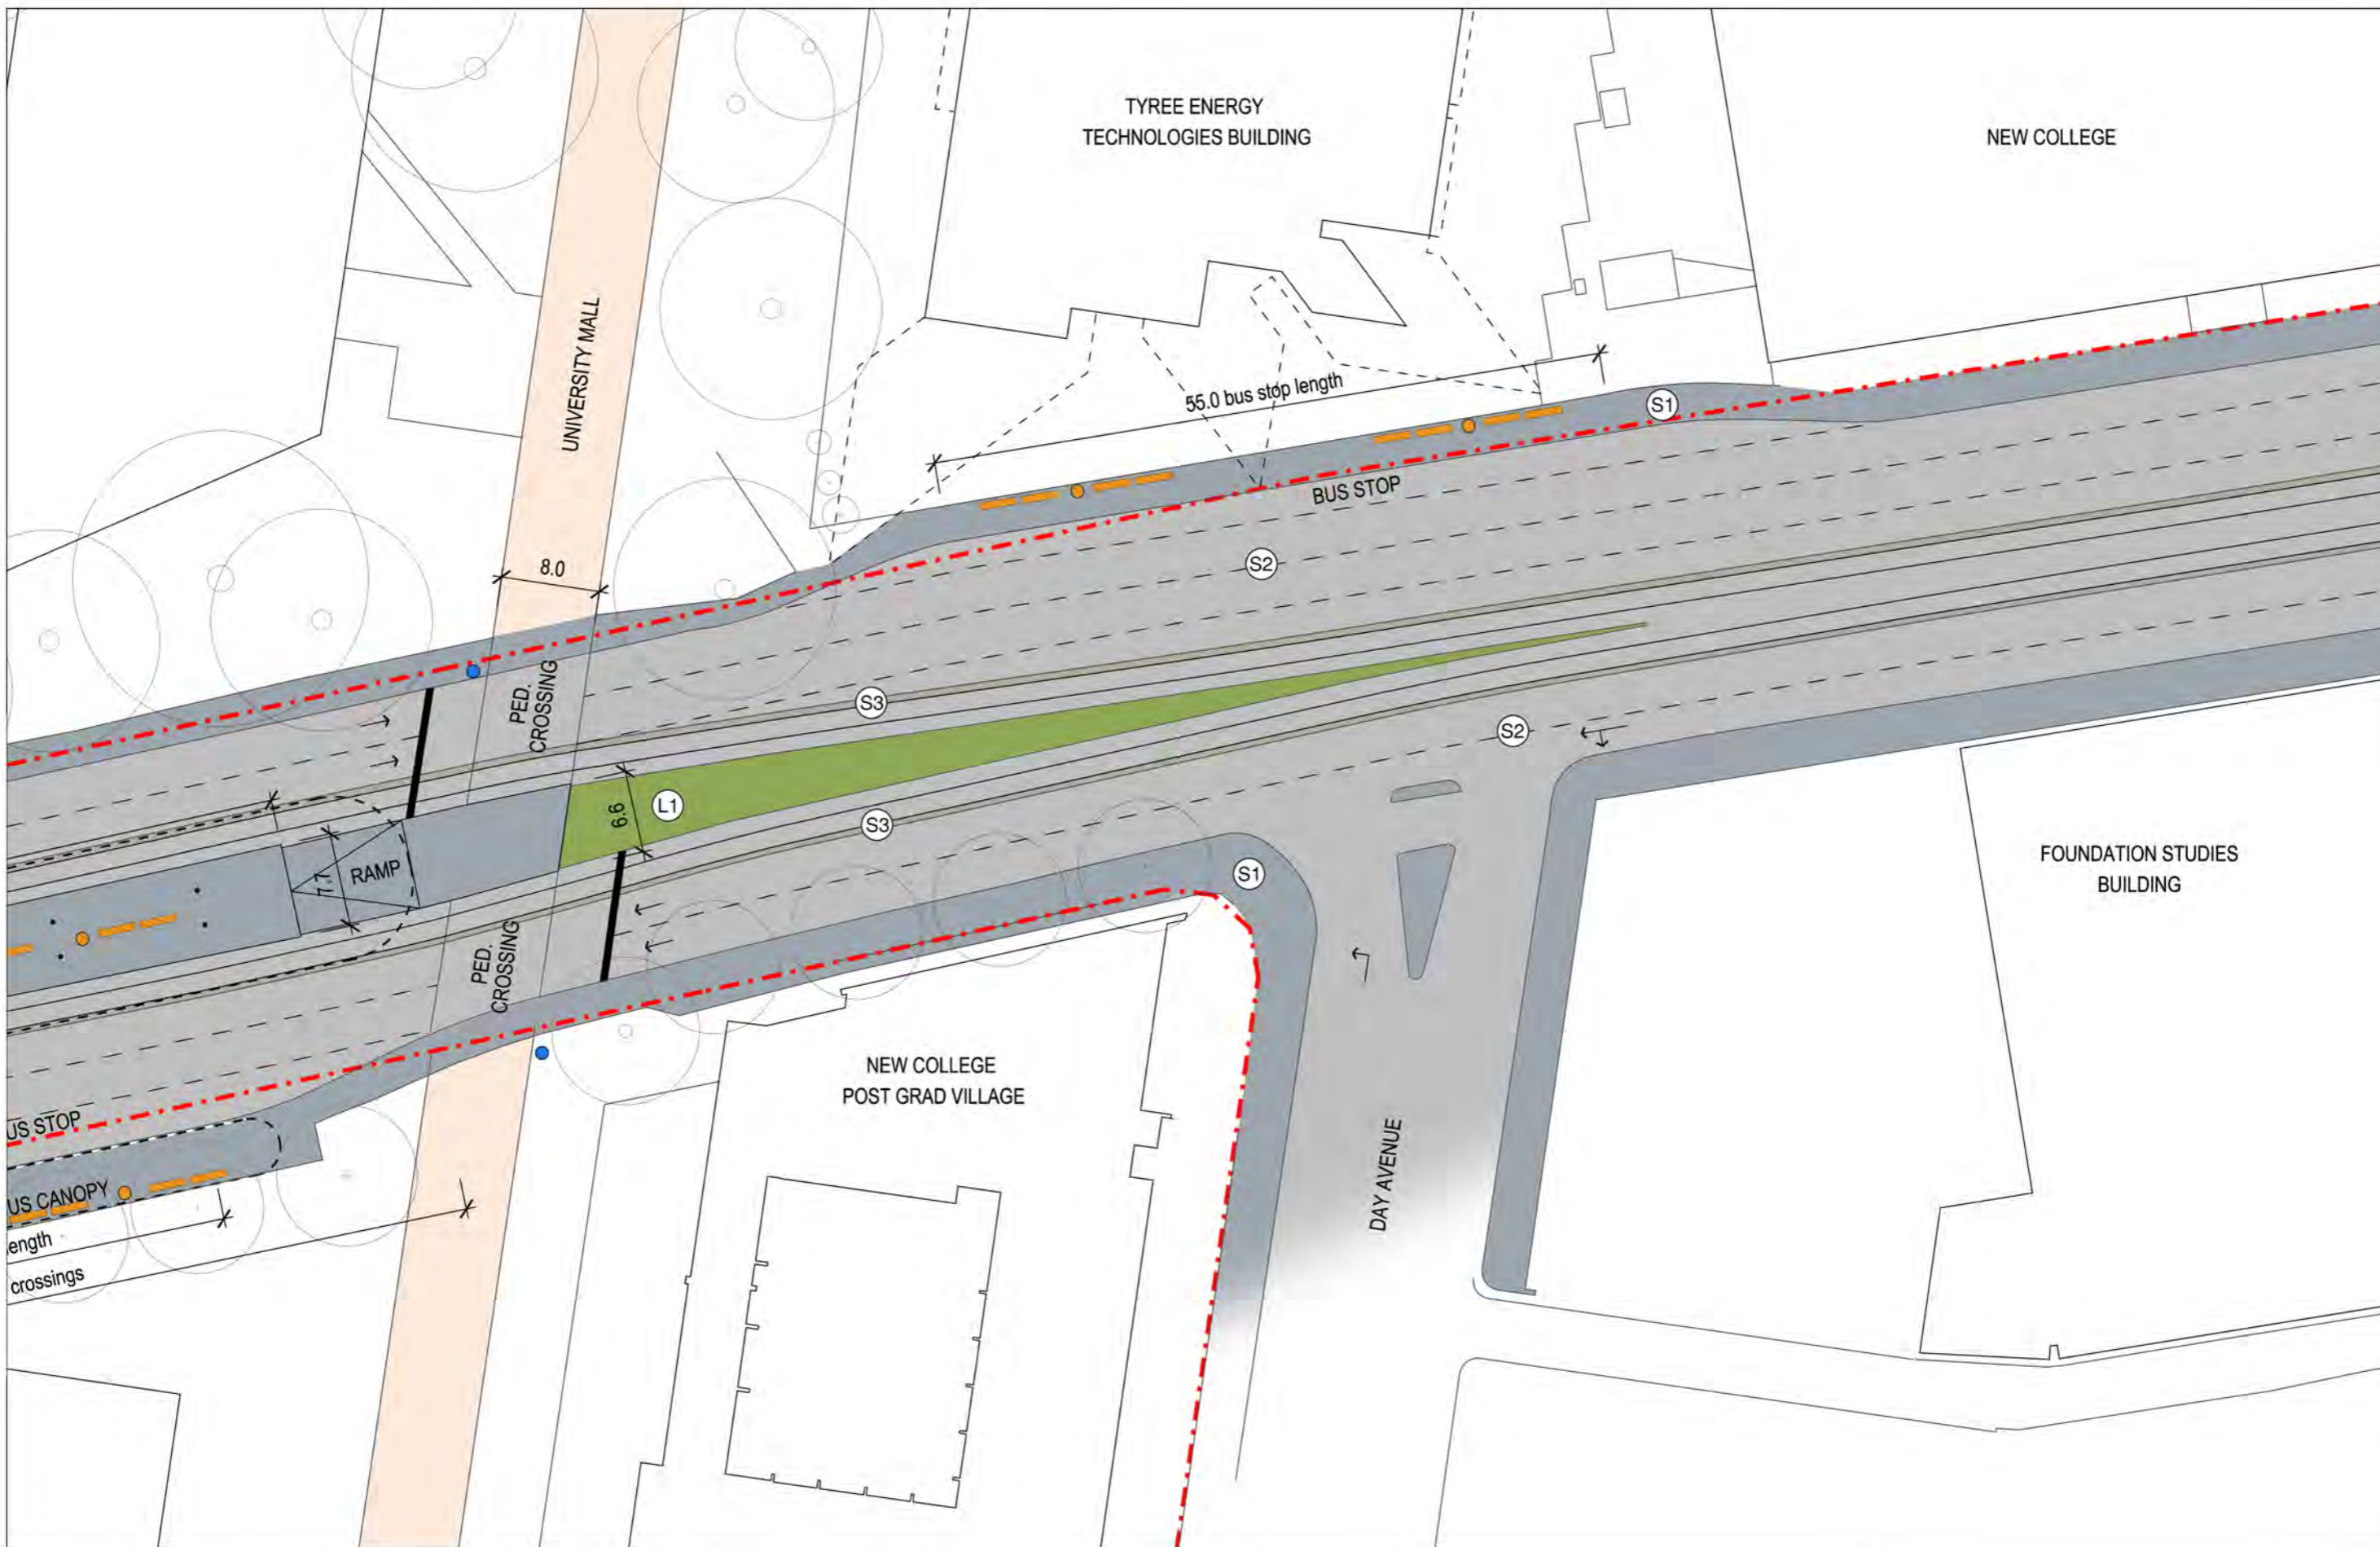

⊕

- (S1) Surface Type 1
- (S2) Surface Type 2
- (L1) Landscaping / Public Art Zone

- Public Domain Furniture
- Multi-functional Street Poles
- Platform Canopy Structure

UNSW
AUSTRALIA


ASPECT Studios*


Tzannes Associates ARCHITECTURE URBAN DESIGN

SCALE	DRAWN	CHECKED	DATE	PROJECT	DRAWING	REVISION
1:500 @ A3	AR	-	Dec 2014	13040	2001	A

CBD & South East Light Rail Project
EIS Response for UNSW

**UNSW Anzac Pde Stop
Plan - Part 2
Design Intent**

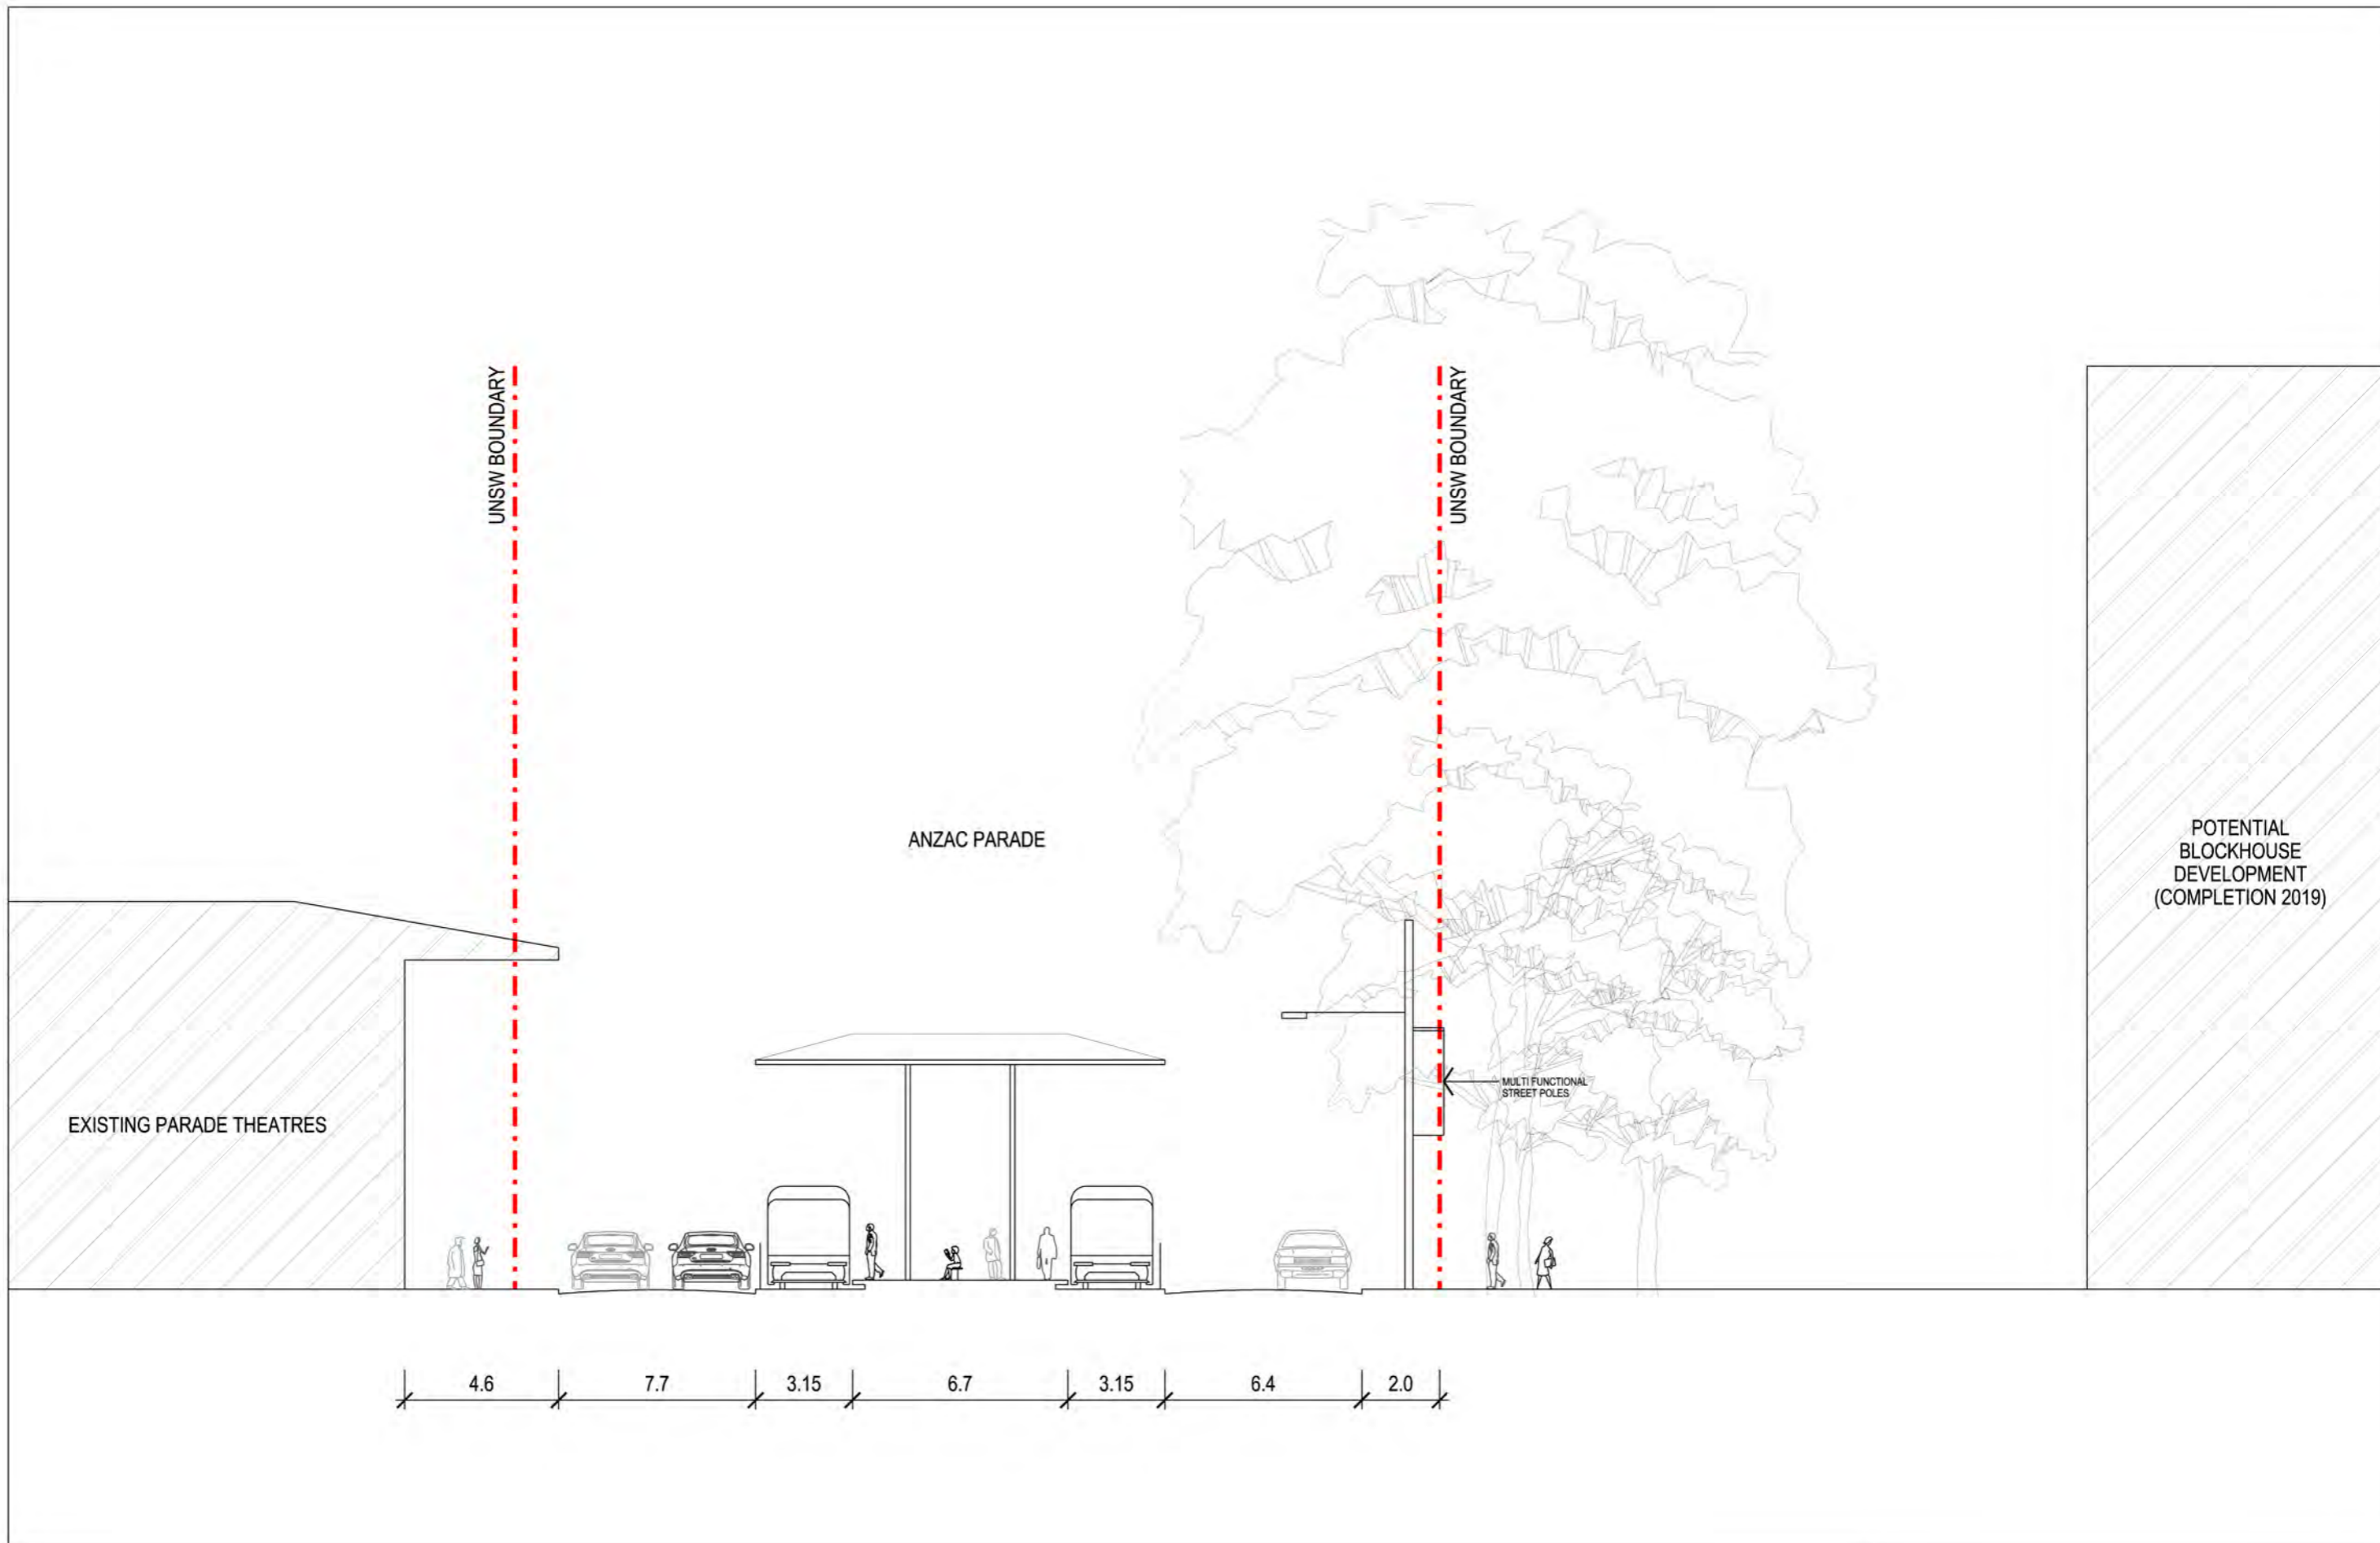

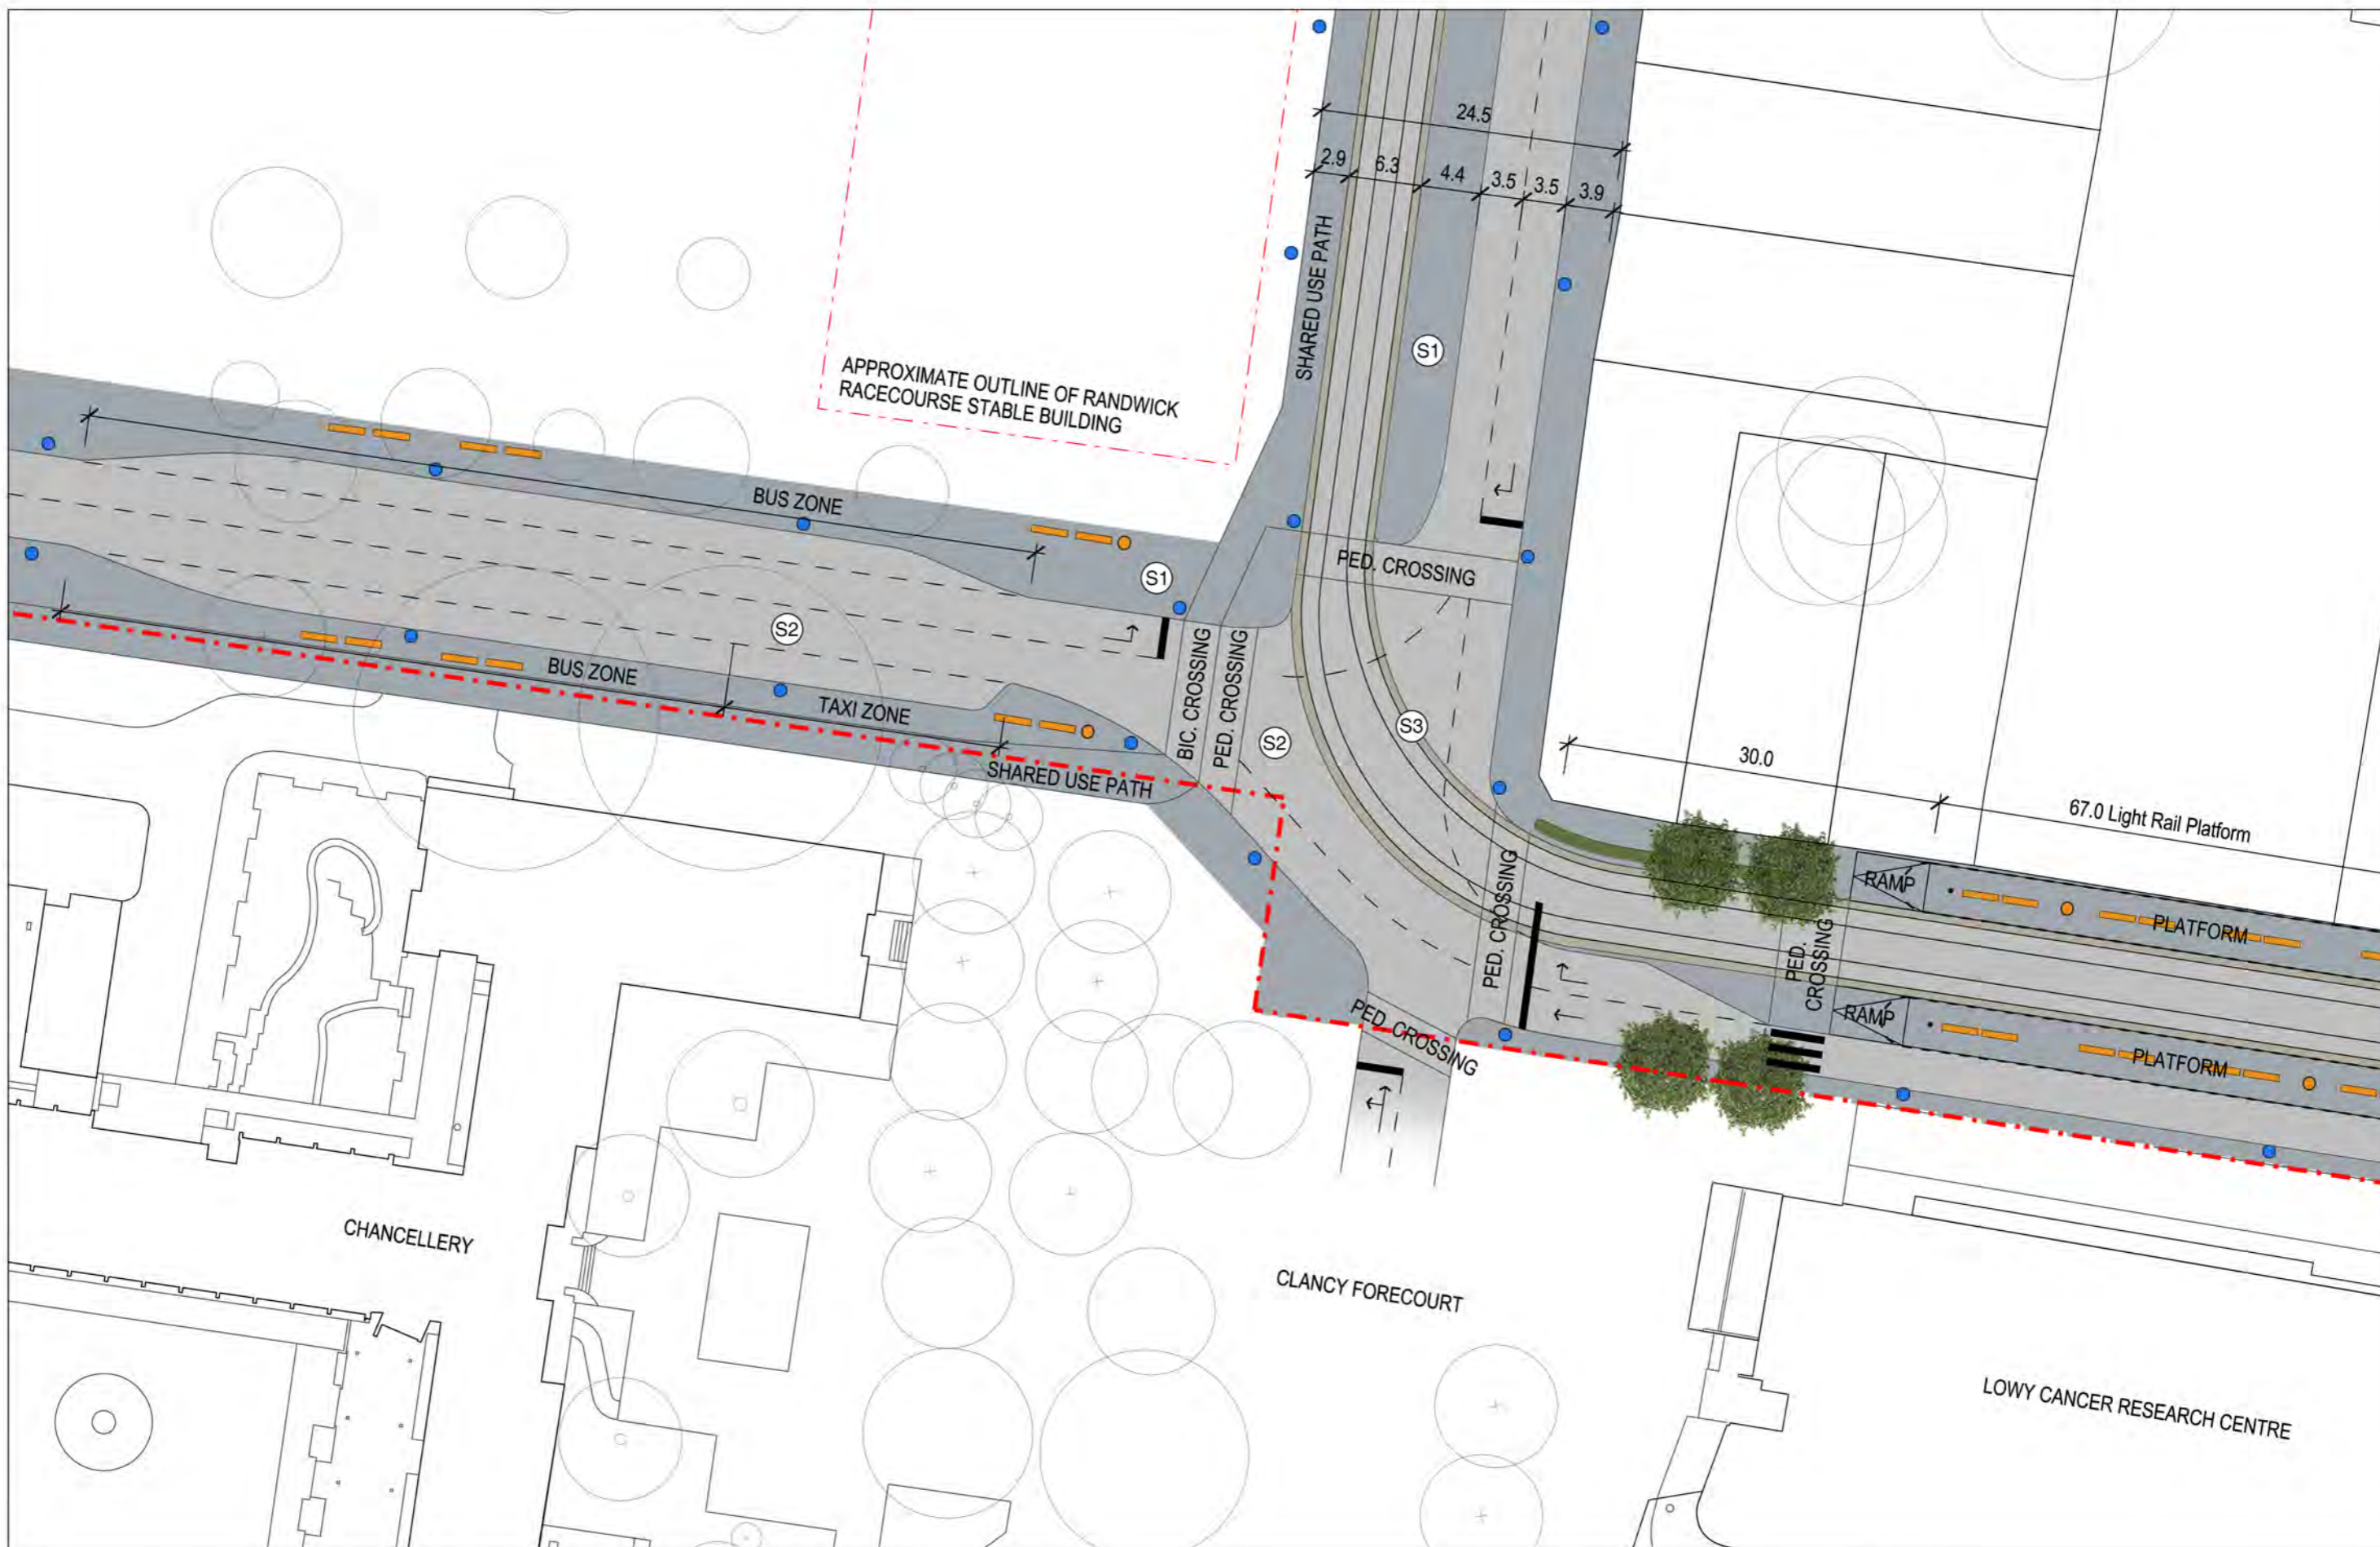

(S1) Surface Type 1

(S2) Surface Type 2

(S3) Surface Type 3

New Tree Planting

Public Domain Furniture

Multi-functional Street Poles

Platform Canopy Structure

UNSW
AUSTRALIA


ASPECT Studios™

Tzannes Associates ARCHITECTURE URBAN DESIGN

CBD & South East Light Rail Project
EIS Response for UNSW

**UNSW High Street Stop
Plan - Part 1
Design Intent**

SCALE	DRAWN	CHECKED	DATE	PROJECT	DRAWING	REVISION
1:500 @ A3	AR		Dec 2014	13040	2003	A

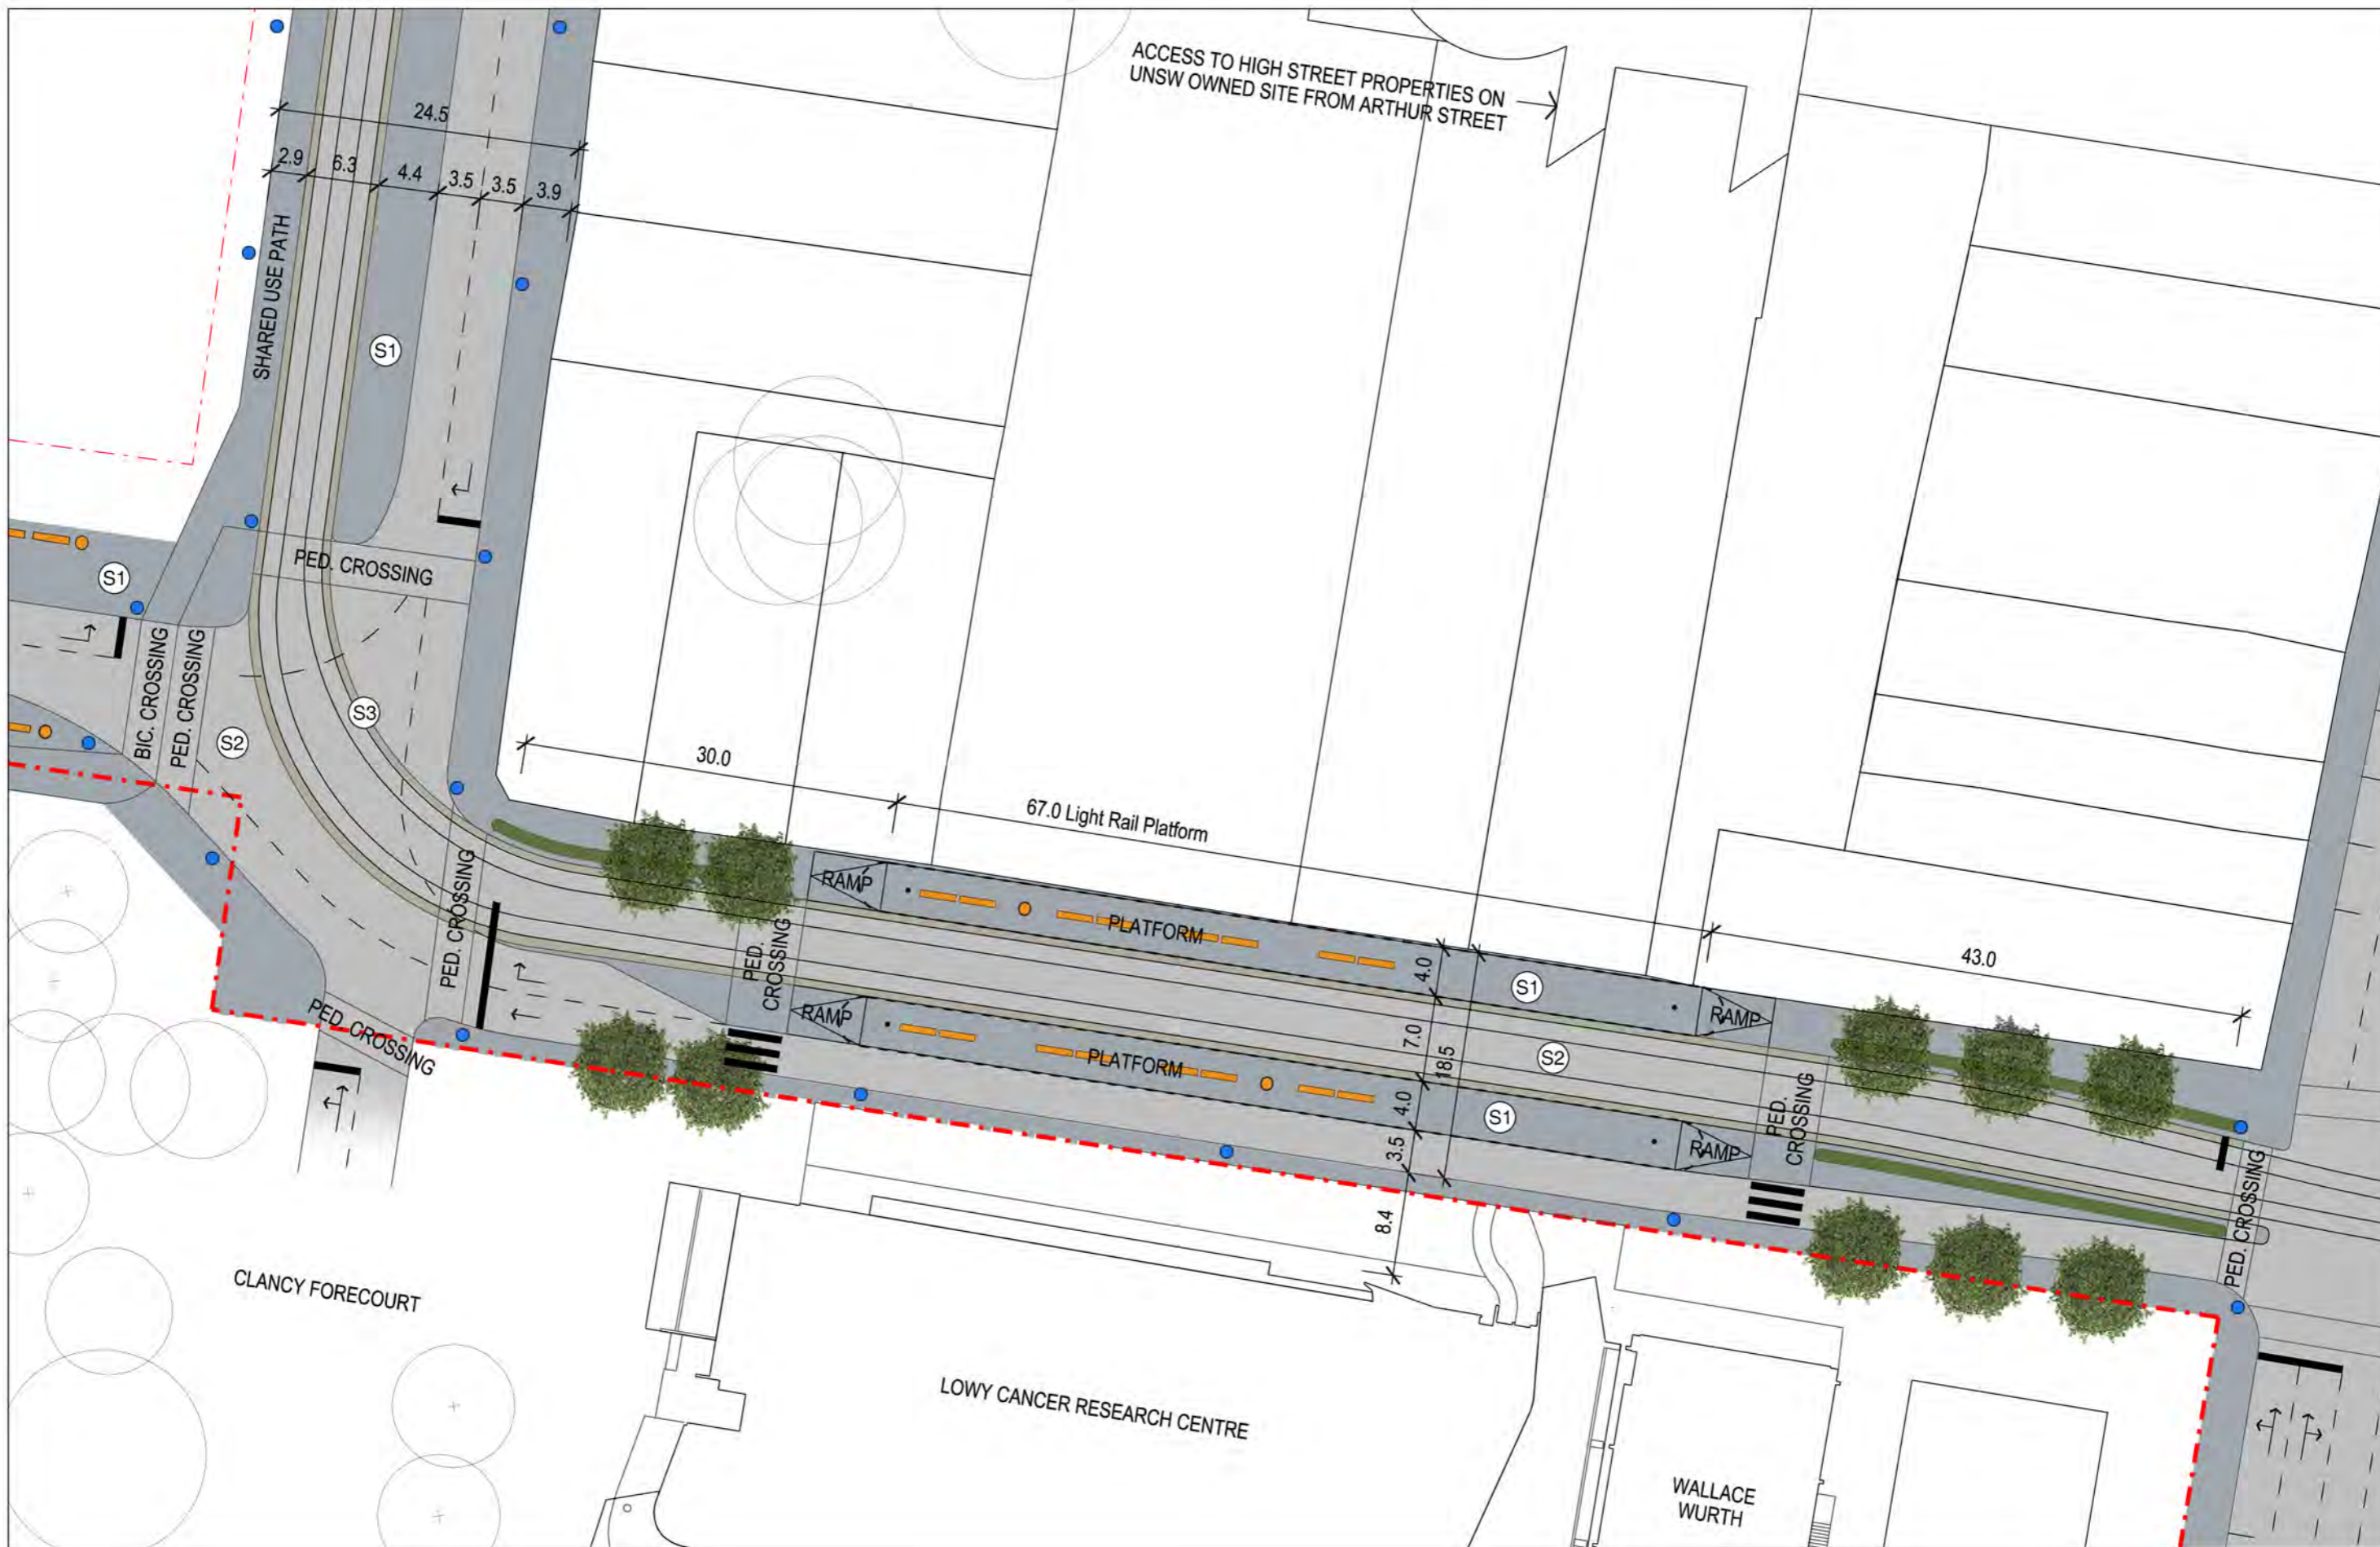

(S1) Surface Type 1

(S2) Surface Type 2

(S3) Surface Type 3



New Tree Planting

 Public Domain Furniture

 Multi-functional Street Poles

 Platform Canopy Structure

 **UNSW**
AUSTRALIA

ASPECT Studios[™]


Tzannes Associates ARCHITECTURE URBAN DESIGN

CBD & South East Light Rail Project
EIS Response for UNSW

UNSW High Street Stop
Plan
Design Intent

SCALE	DRAWN	CHECKED	DATE	PROJECT	DRAWING	REVISION
1:500 @ A3	AR		Dec 2014	13040	2004	A



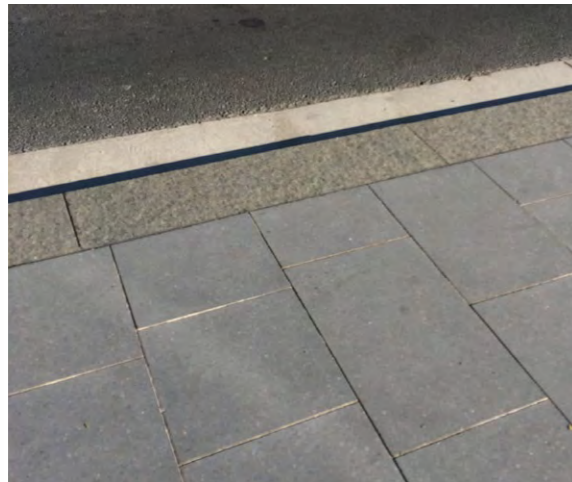

Surface Type 1 (Pavement)

Large format black granite pavers in stretcher bond to standard ASTM C615/C615M-11
Pavers to have granite curb edge to standard ASTM C615/C615M-11



Surface Type 2 (Roadway)

Asphalt Concrete roadway suitable for Medium to Heavy Traffic requirements



Surface Type 3 (Light Rail Zone)

Flush long format contrasting granite pavers to delineate the light rail track zone.



Platform Zone

Stainless steel tactile paving and platform edge markings to Australian Standards.



City of Sydney Furniture Suite- Plaza Seat



Bin Capsule



Bollard
(optional down light)



Pedestrian Light Pole




Water Bubbler



Tree grate and guard



Multi-functional street poles

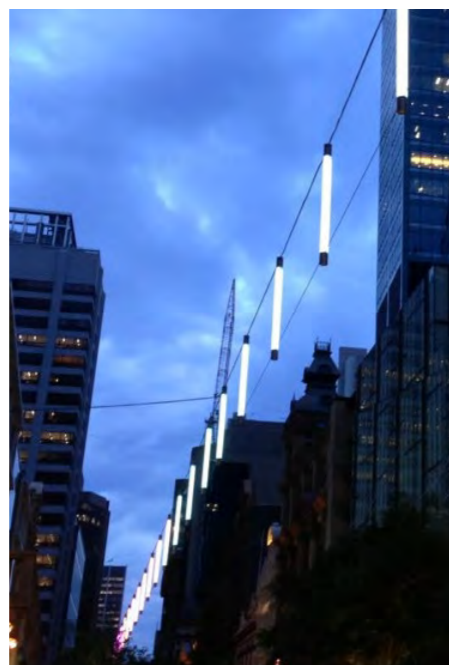

Catenary lighting
(sample image only)

Public domain and platform furniture could include but not limited to;

1. Platform canopy structure
2. Seating
3. Railings
4. Bollards
5. Litter bins
6. Water bubblers
7. Wheel chair ramp cabinet
8. Signage and route maps
9. Electronic information displays
10. CCTV
11. Ticketing machines
12. OPAL card readers
13. Help Points
14. Multi-functional street poles incorporating street lighting, traffic lights, street signs and bike racks.