

ASPECT Studios[™]

Client



UNSW Light Rail Interface High St Stop – Proposed Scheme

Dwg. No. lssue Revision

15039-LA-101 For Review В


Date Scale

Drawn/Checked

JL/AW 15.12.2015 1:500 @ A1 / 1:1000 @ A3





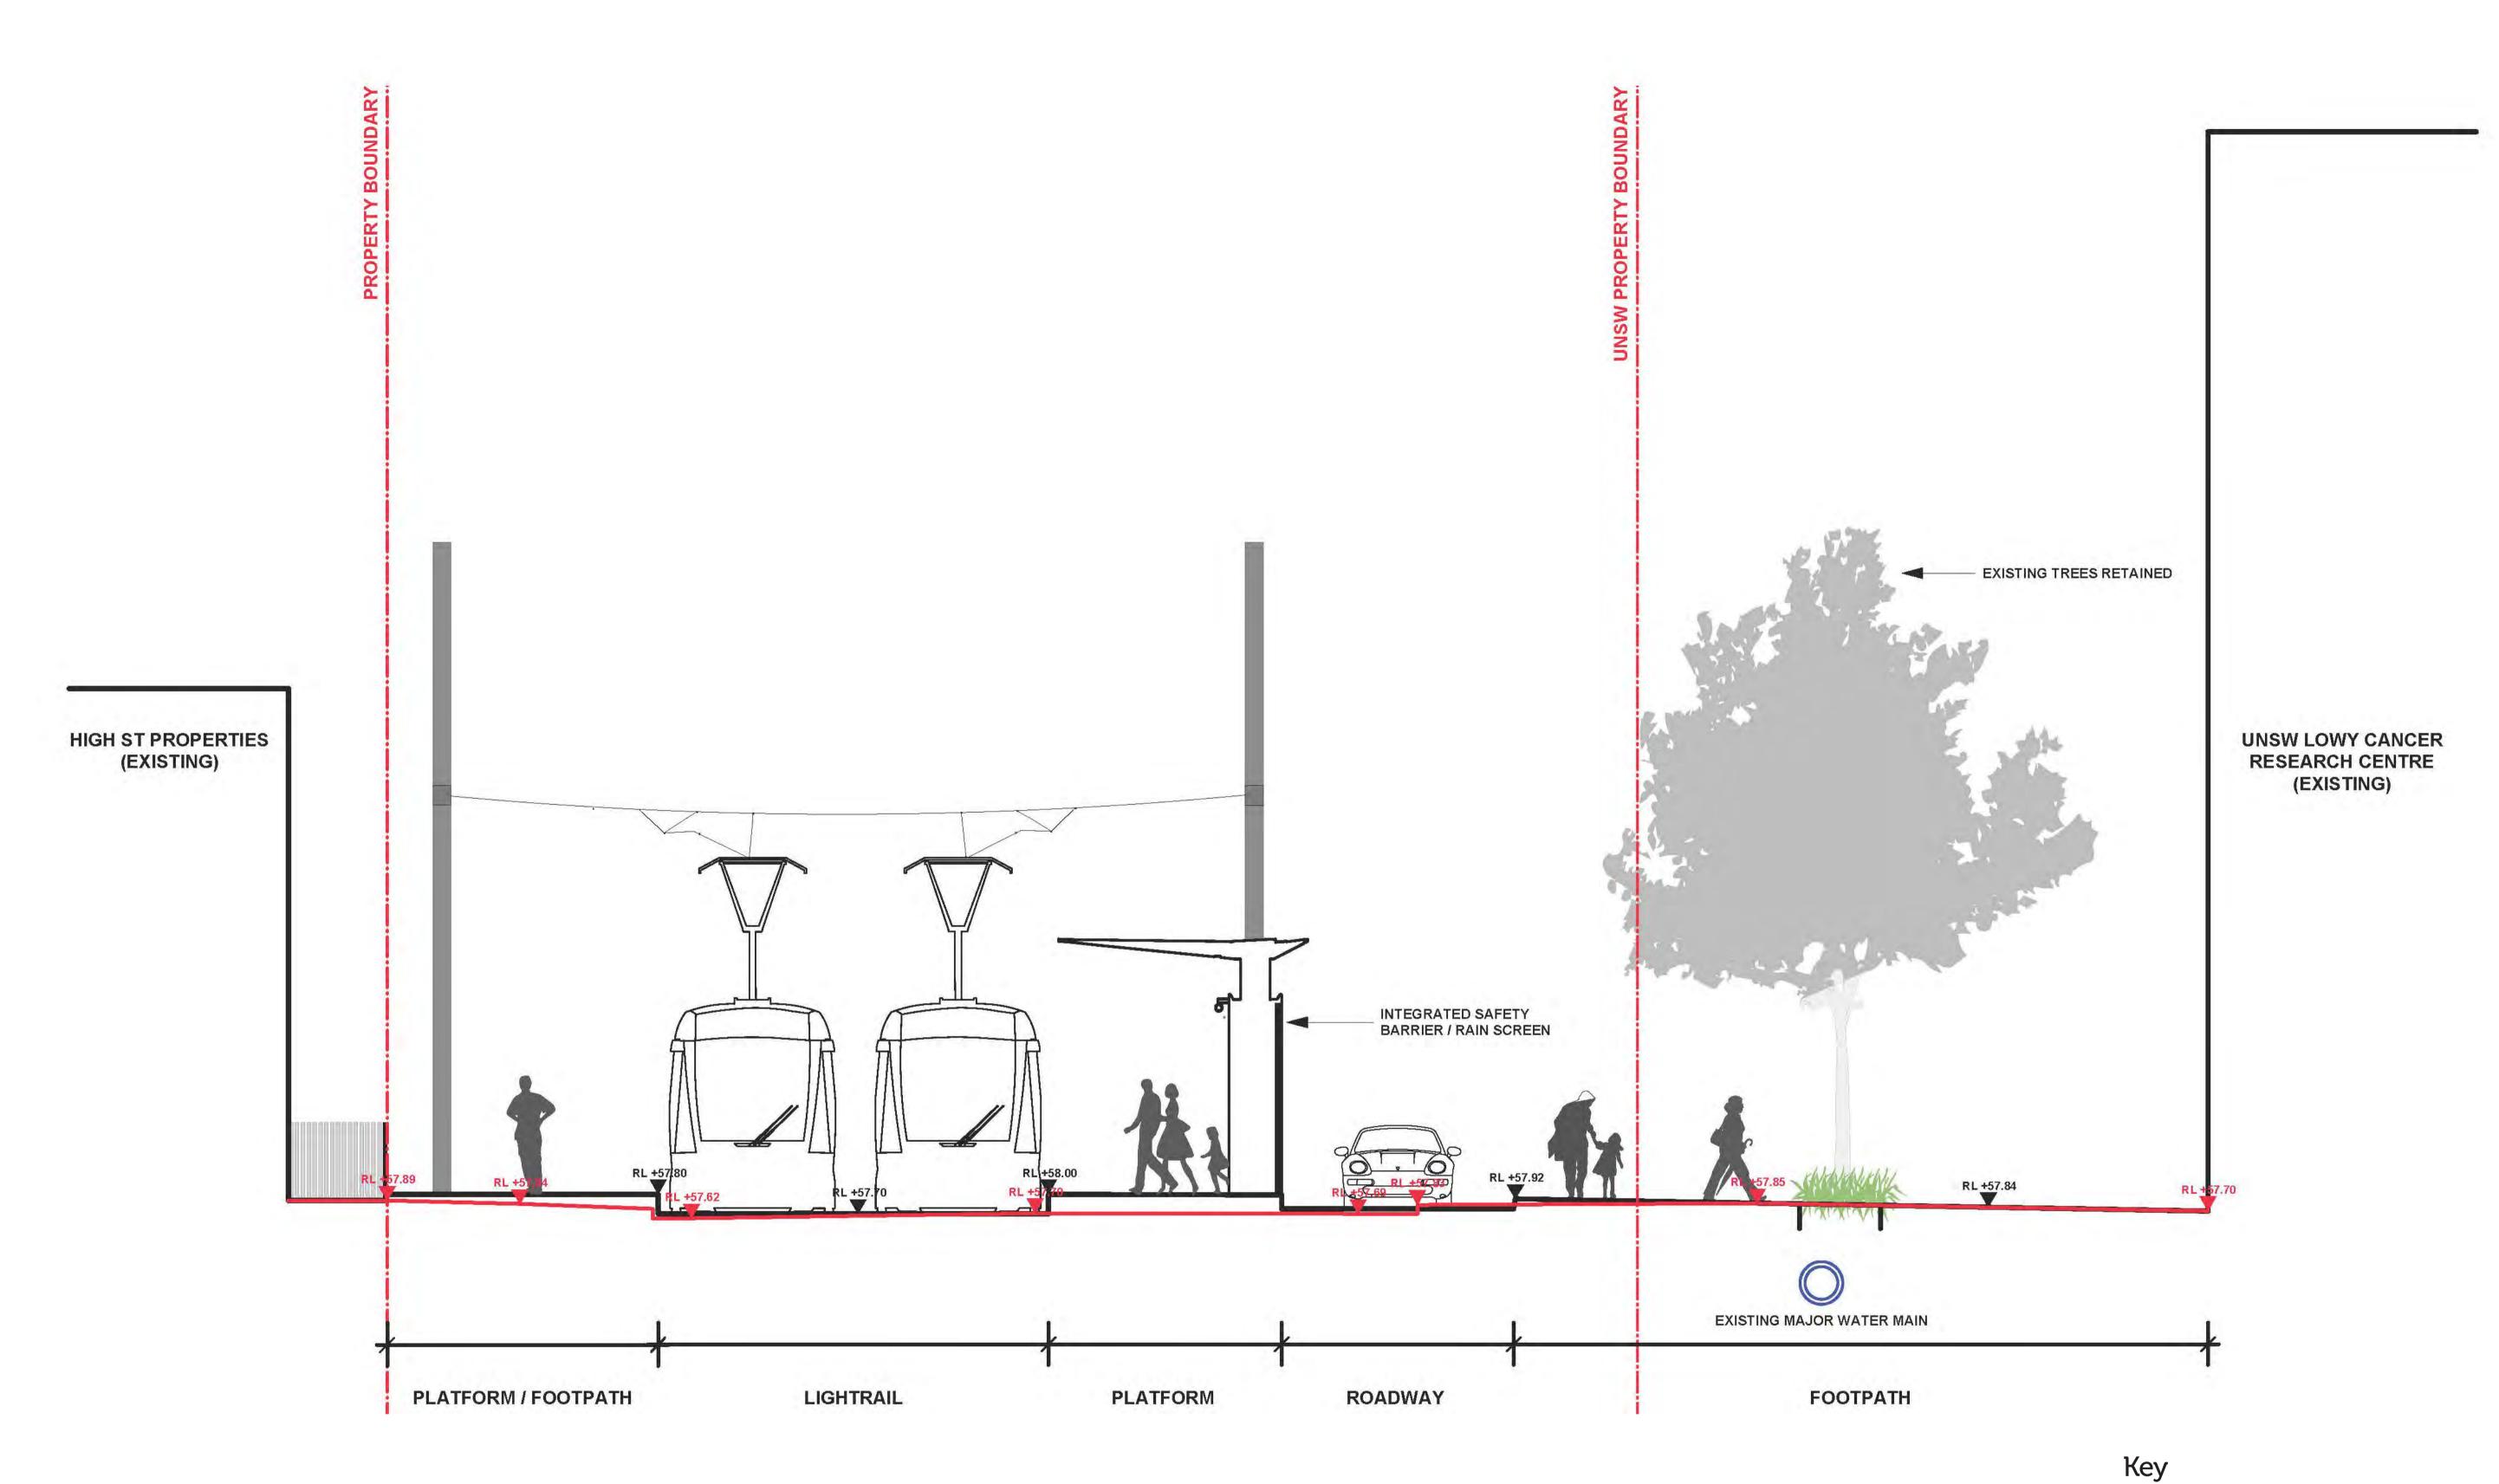

ASPECT Studios[™]




UNSW Light Rail Interface High St Stop Section – Proposed Scheme

Dwg. No. lssue Revision В

15039-LA-103 For Review

Date Scale

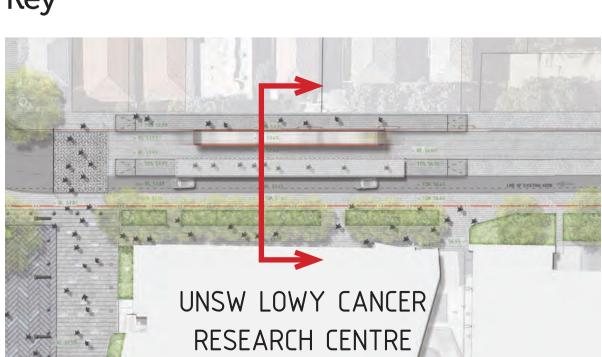

Drawn/Checked

JL/AW 15.12.2015 1:50 @ A2 / ~1:70 @ A3

