





PLOT STAMP DATE: 13/08/2019 3:41:24 PM

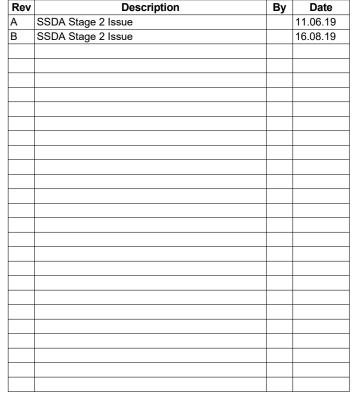

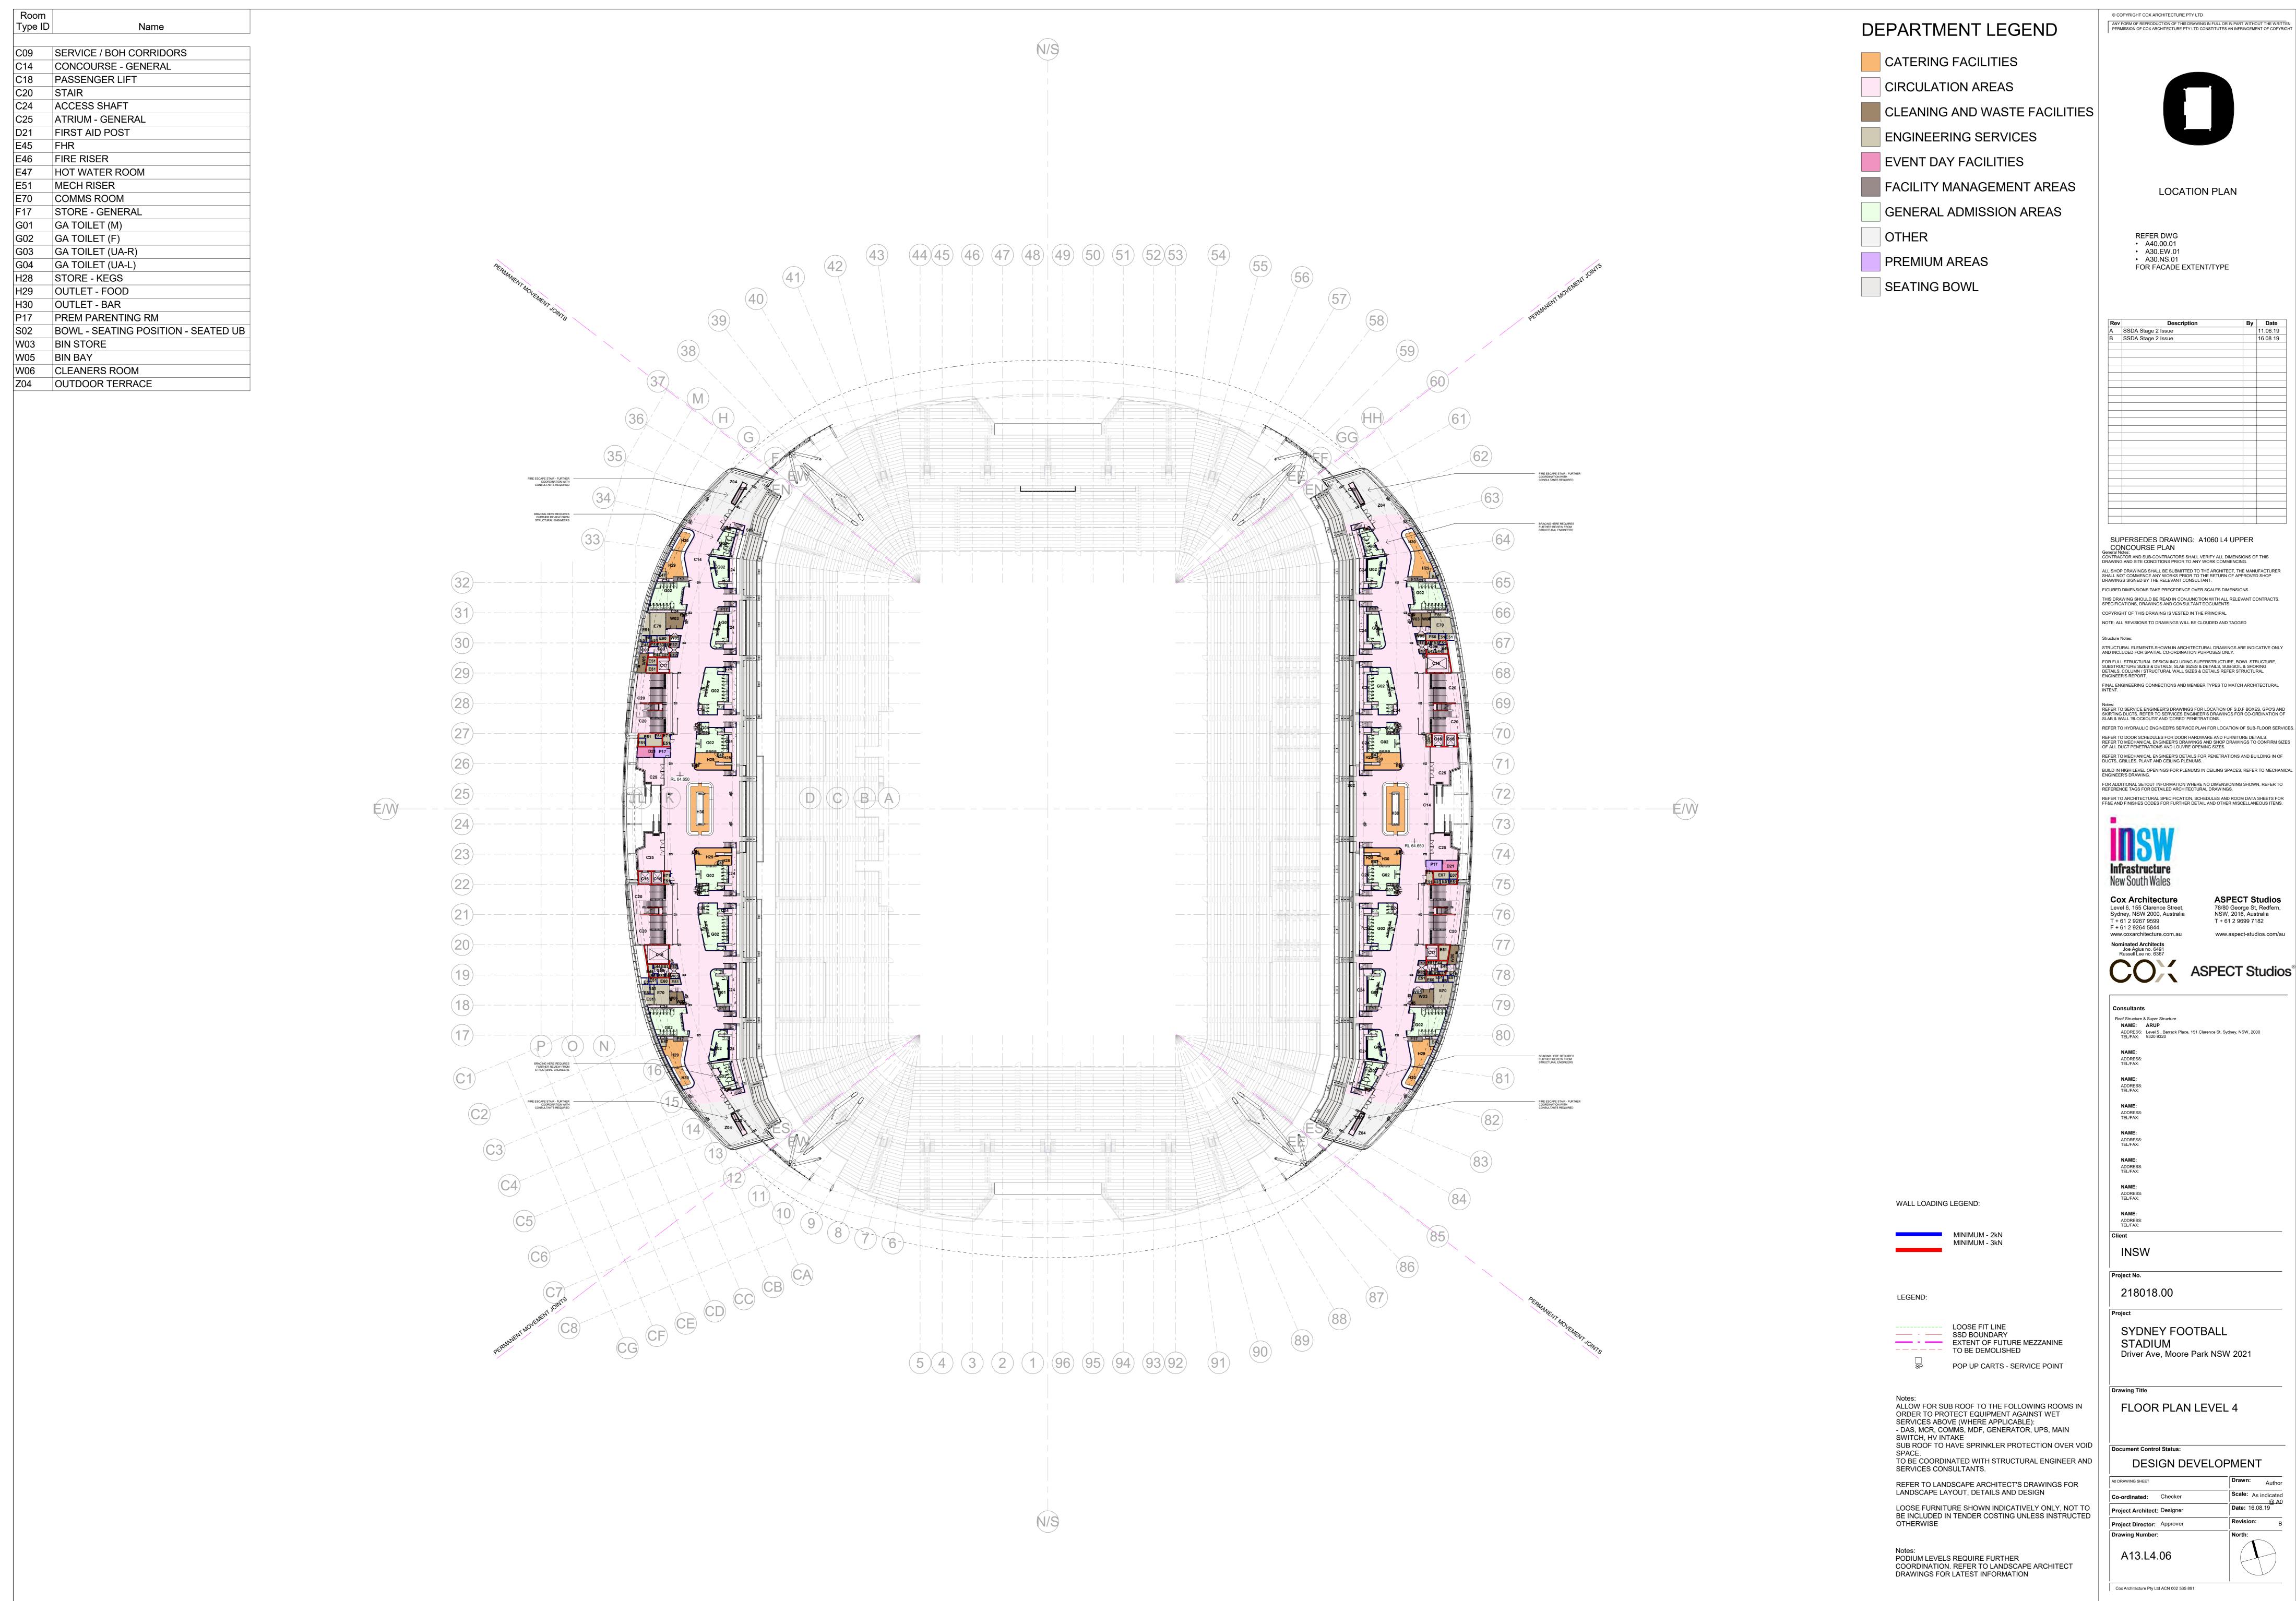


PLOT STAMP DATE: 13/08/2019 3:45:56 PM

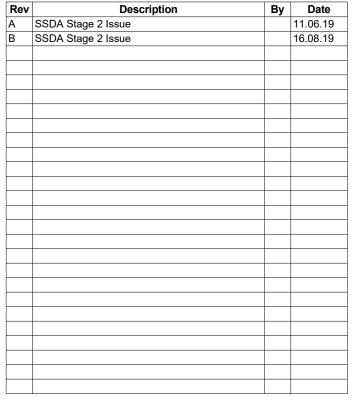

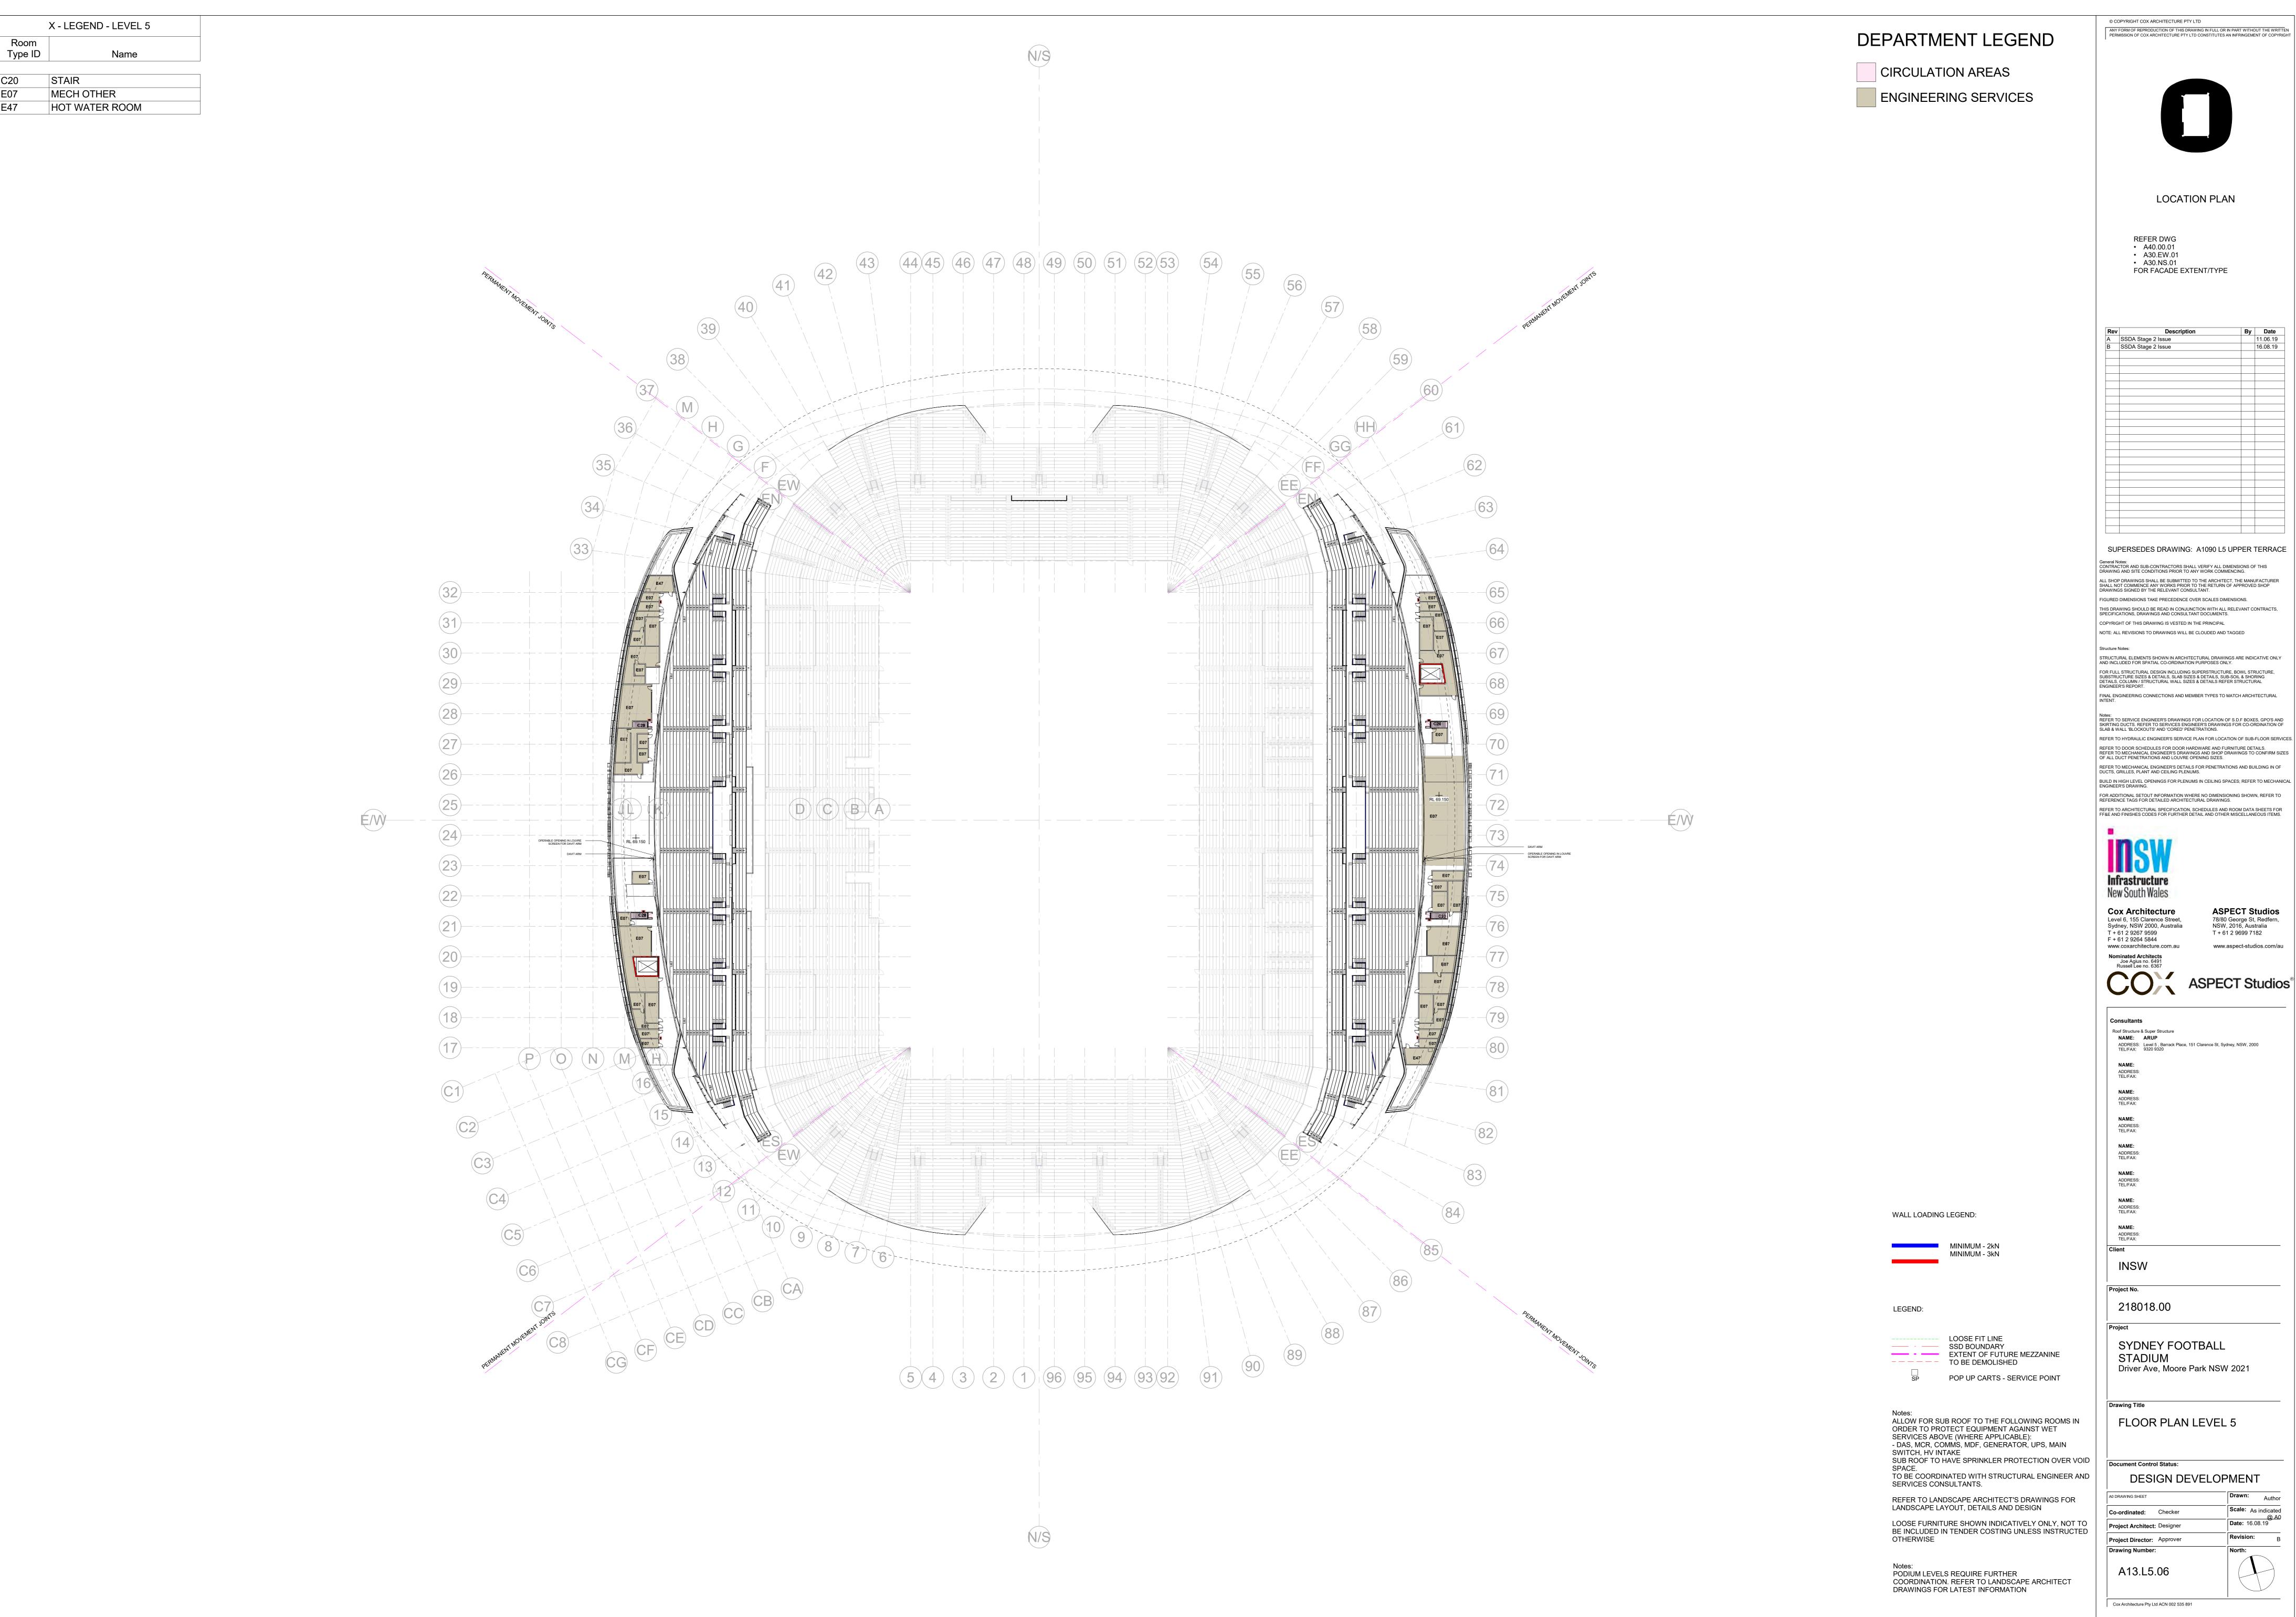


PLOT STAMP DATE: 13/08/2019 3:49:55 PM

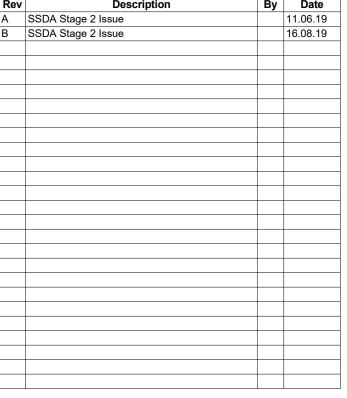


SUPERSEDES DRAWING: A1090 L5 UPPER TERRACE

BUILD IN HIGH LEVEL OPENINGS FOR PLENUMS IN CEILING SPACES; REFER TO MECHANICAL ENGINEER'S DRAWING. FOR ADDITIONAL SETOUT INFORMATION WHERE NO DIMENSIONING SHOWN, REFER TO REFERENCE TAGS FOR DETAILED ARCHITECTURAL DRAWINGS.

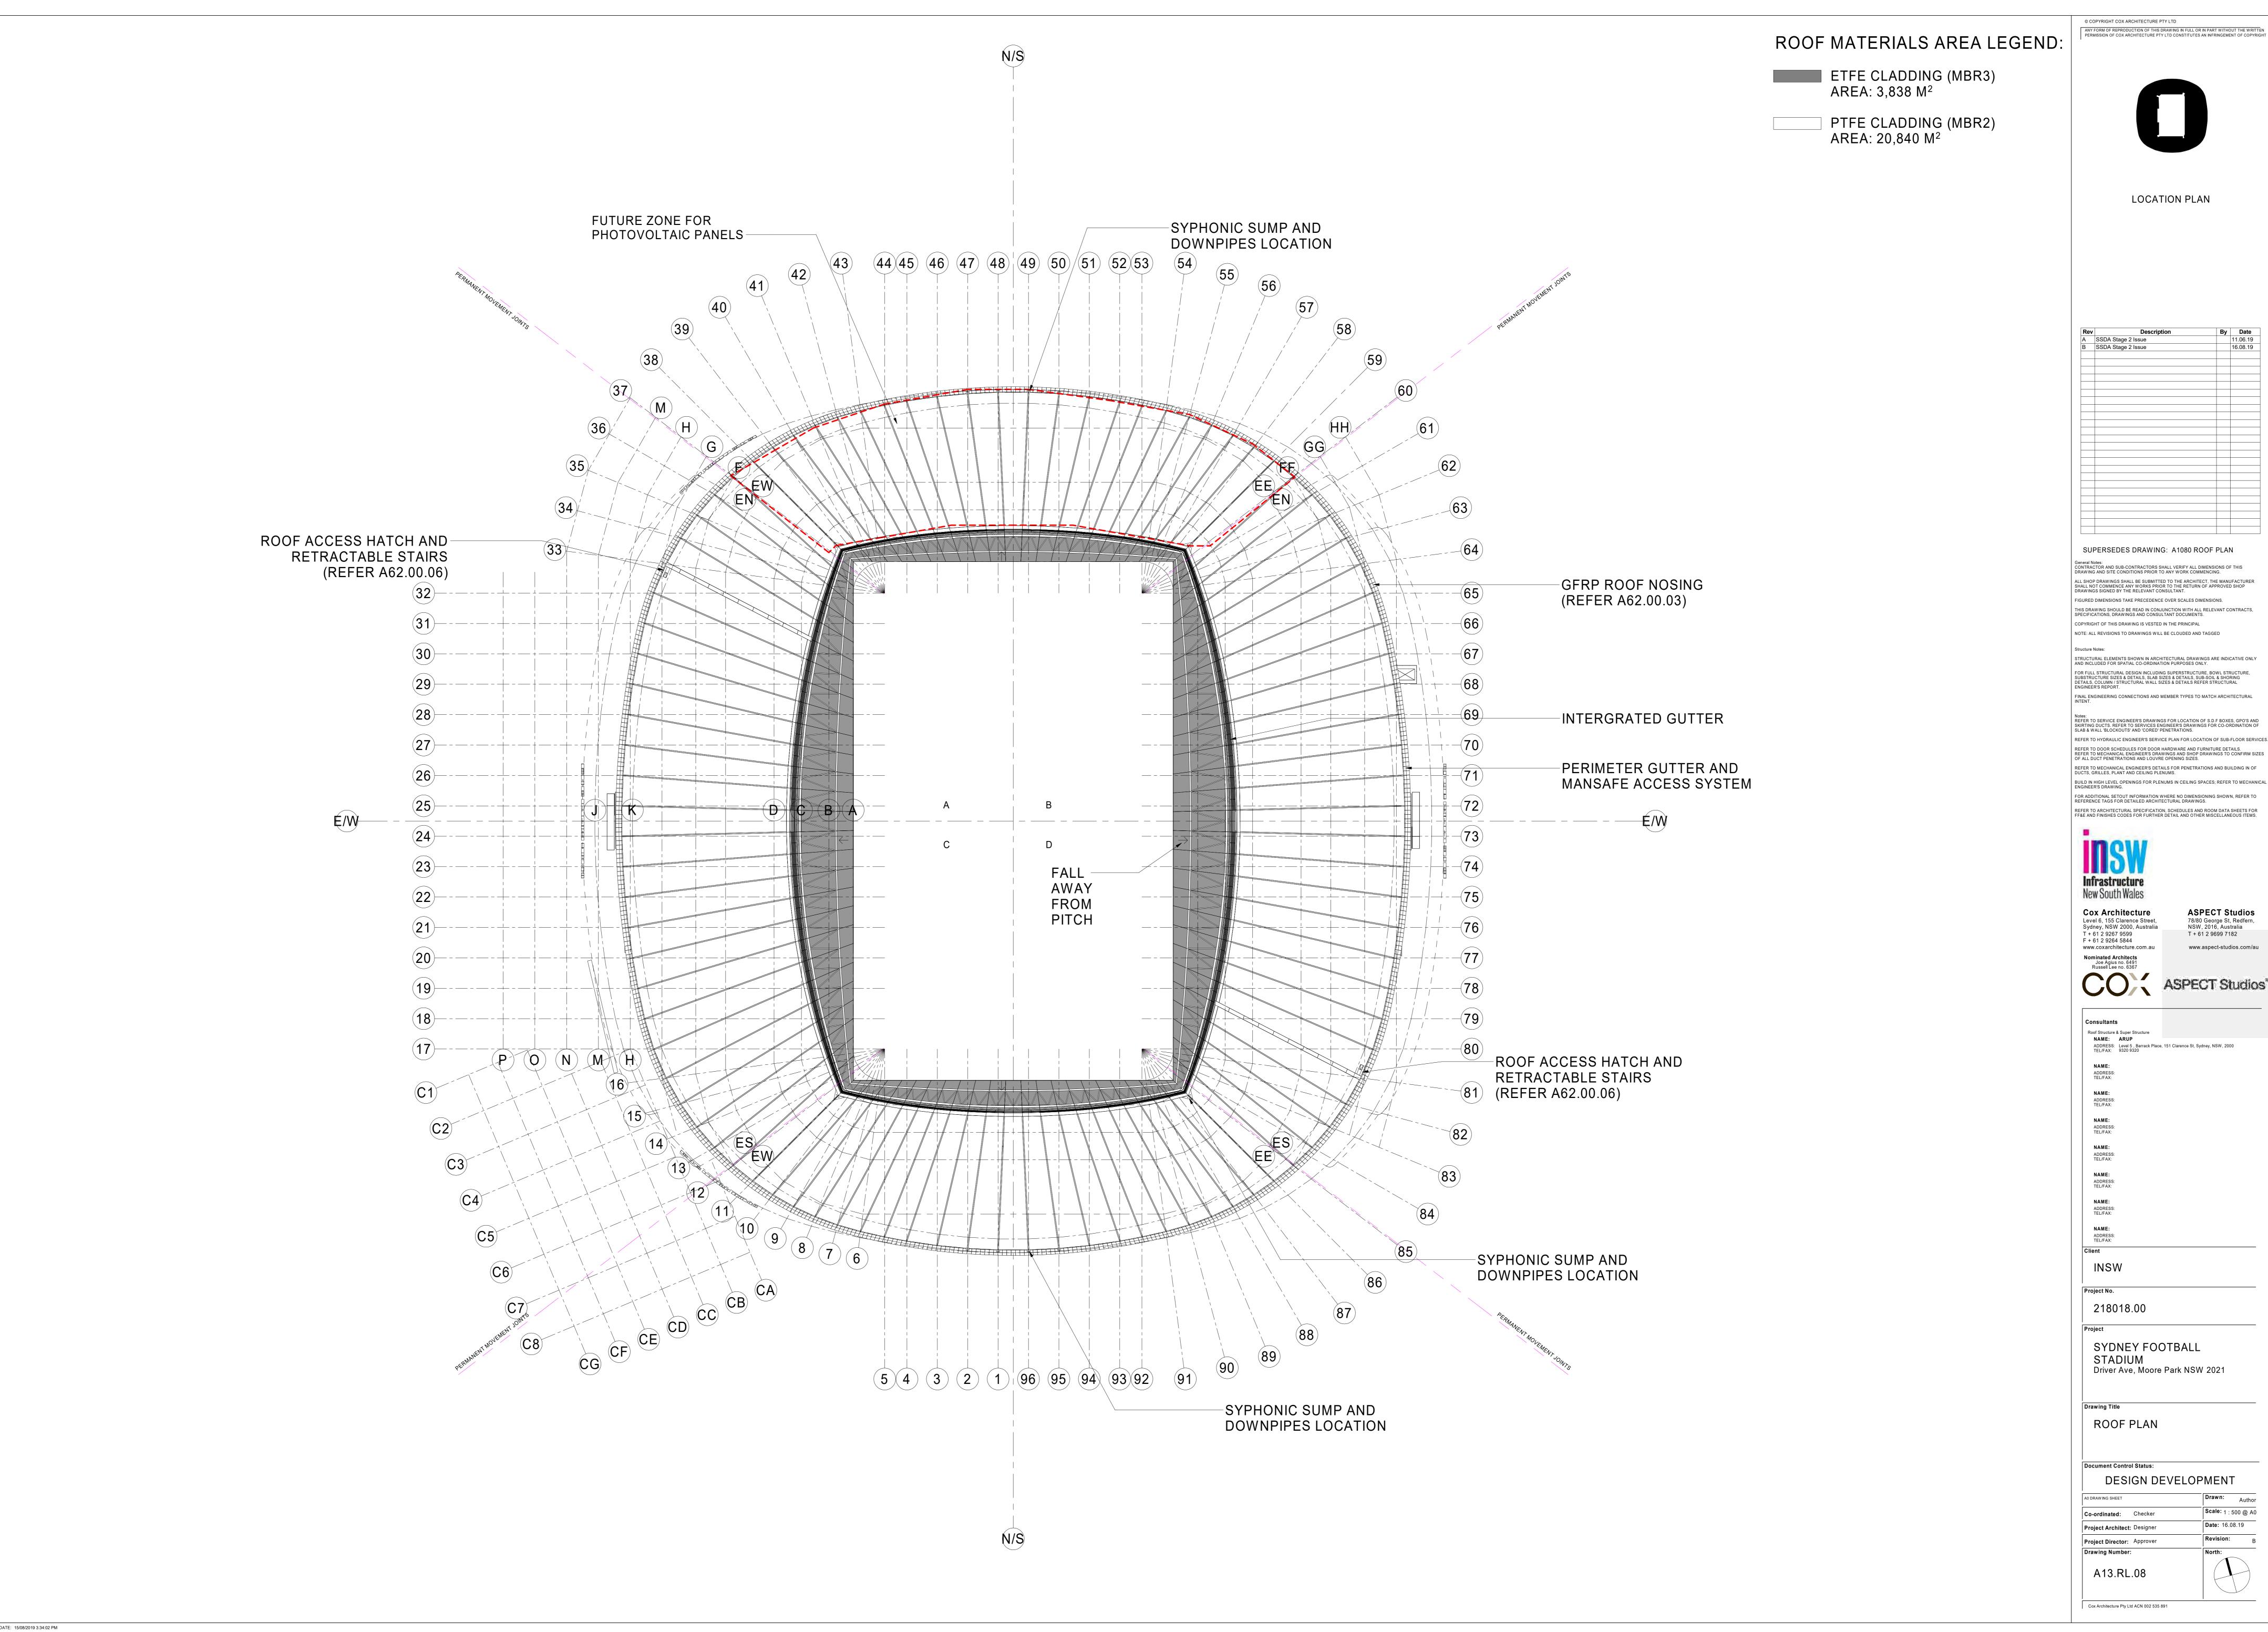



ANY FORM OF REPRODUCTION OF THIS DRAWING IN FULL OR IN PART WITHOUT THE WRITTEN PERMISSION OF COX ARCHITECTURE PTY LTD CONSTITUTES AN INFRINGEMENT OF COPYRIGHT

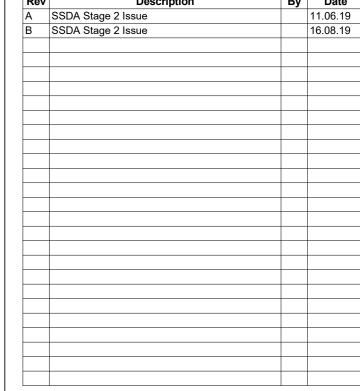



ALL SHOP DRAWINGS SHALL BE SUBMITTED TO THE ARCHITECT, THE MANUFACTURER SHALL NOT COMMENCE ANY WORKS PRIOR TO THE RETURN OF APPROVED SHOP DRAWINGS SIGNED BY THE RELEVANT CONSULTANT.


BUILD IN HIGH LEVEL OPENINGS FOR PLENUMS IN CEILING SPACES; REFER TO MECHANICAL ENGINEER'S DRAWING. FOR ADDITIONAL SETOUT INFORMATION WHERE NO DIMENSIONING SHOWN, REFER TO REFERENCE TAGS FOR DETAILED ARCHITECTURAL DRAWINGS.

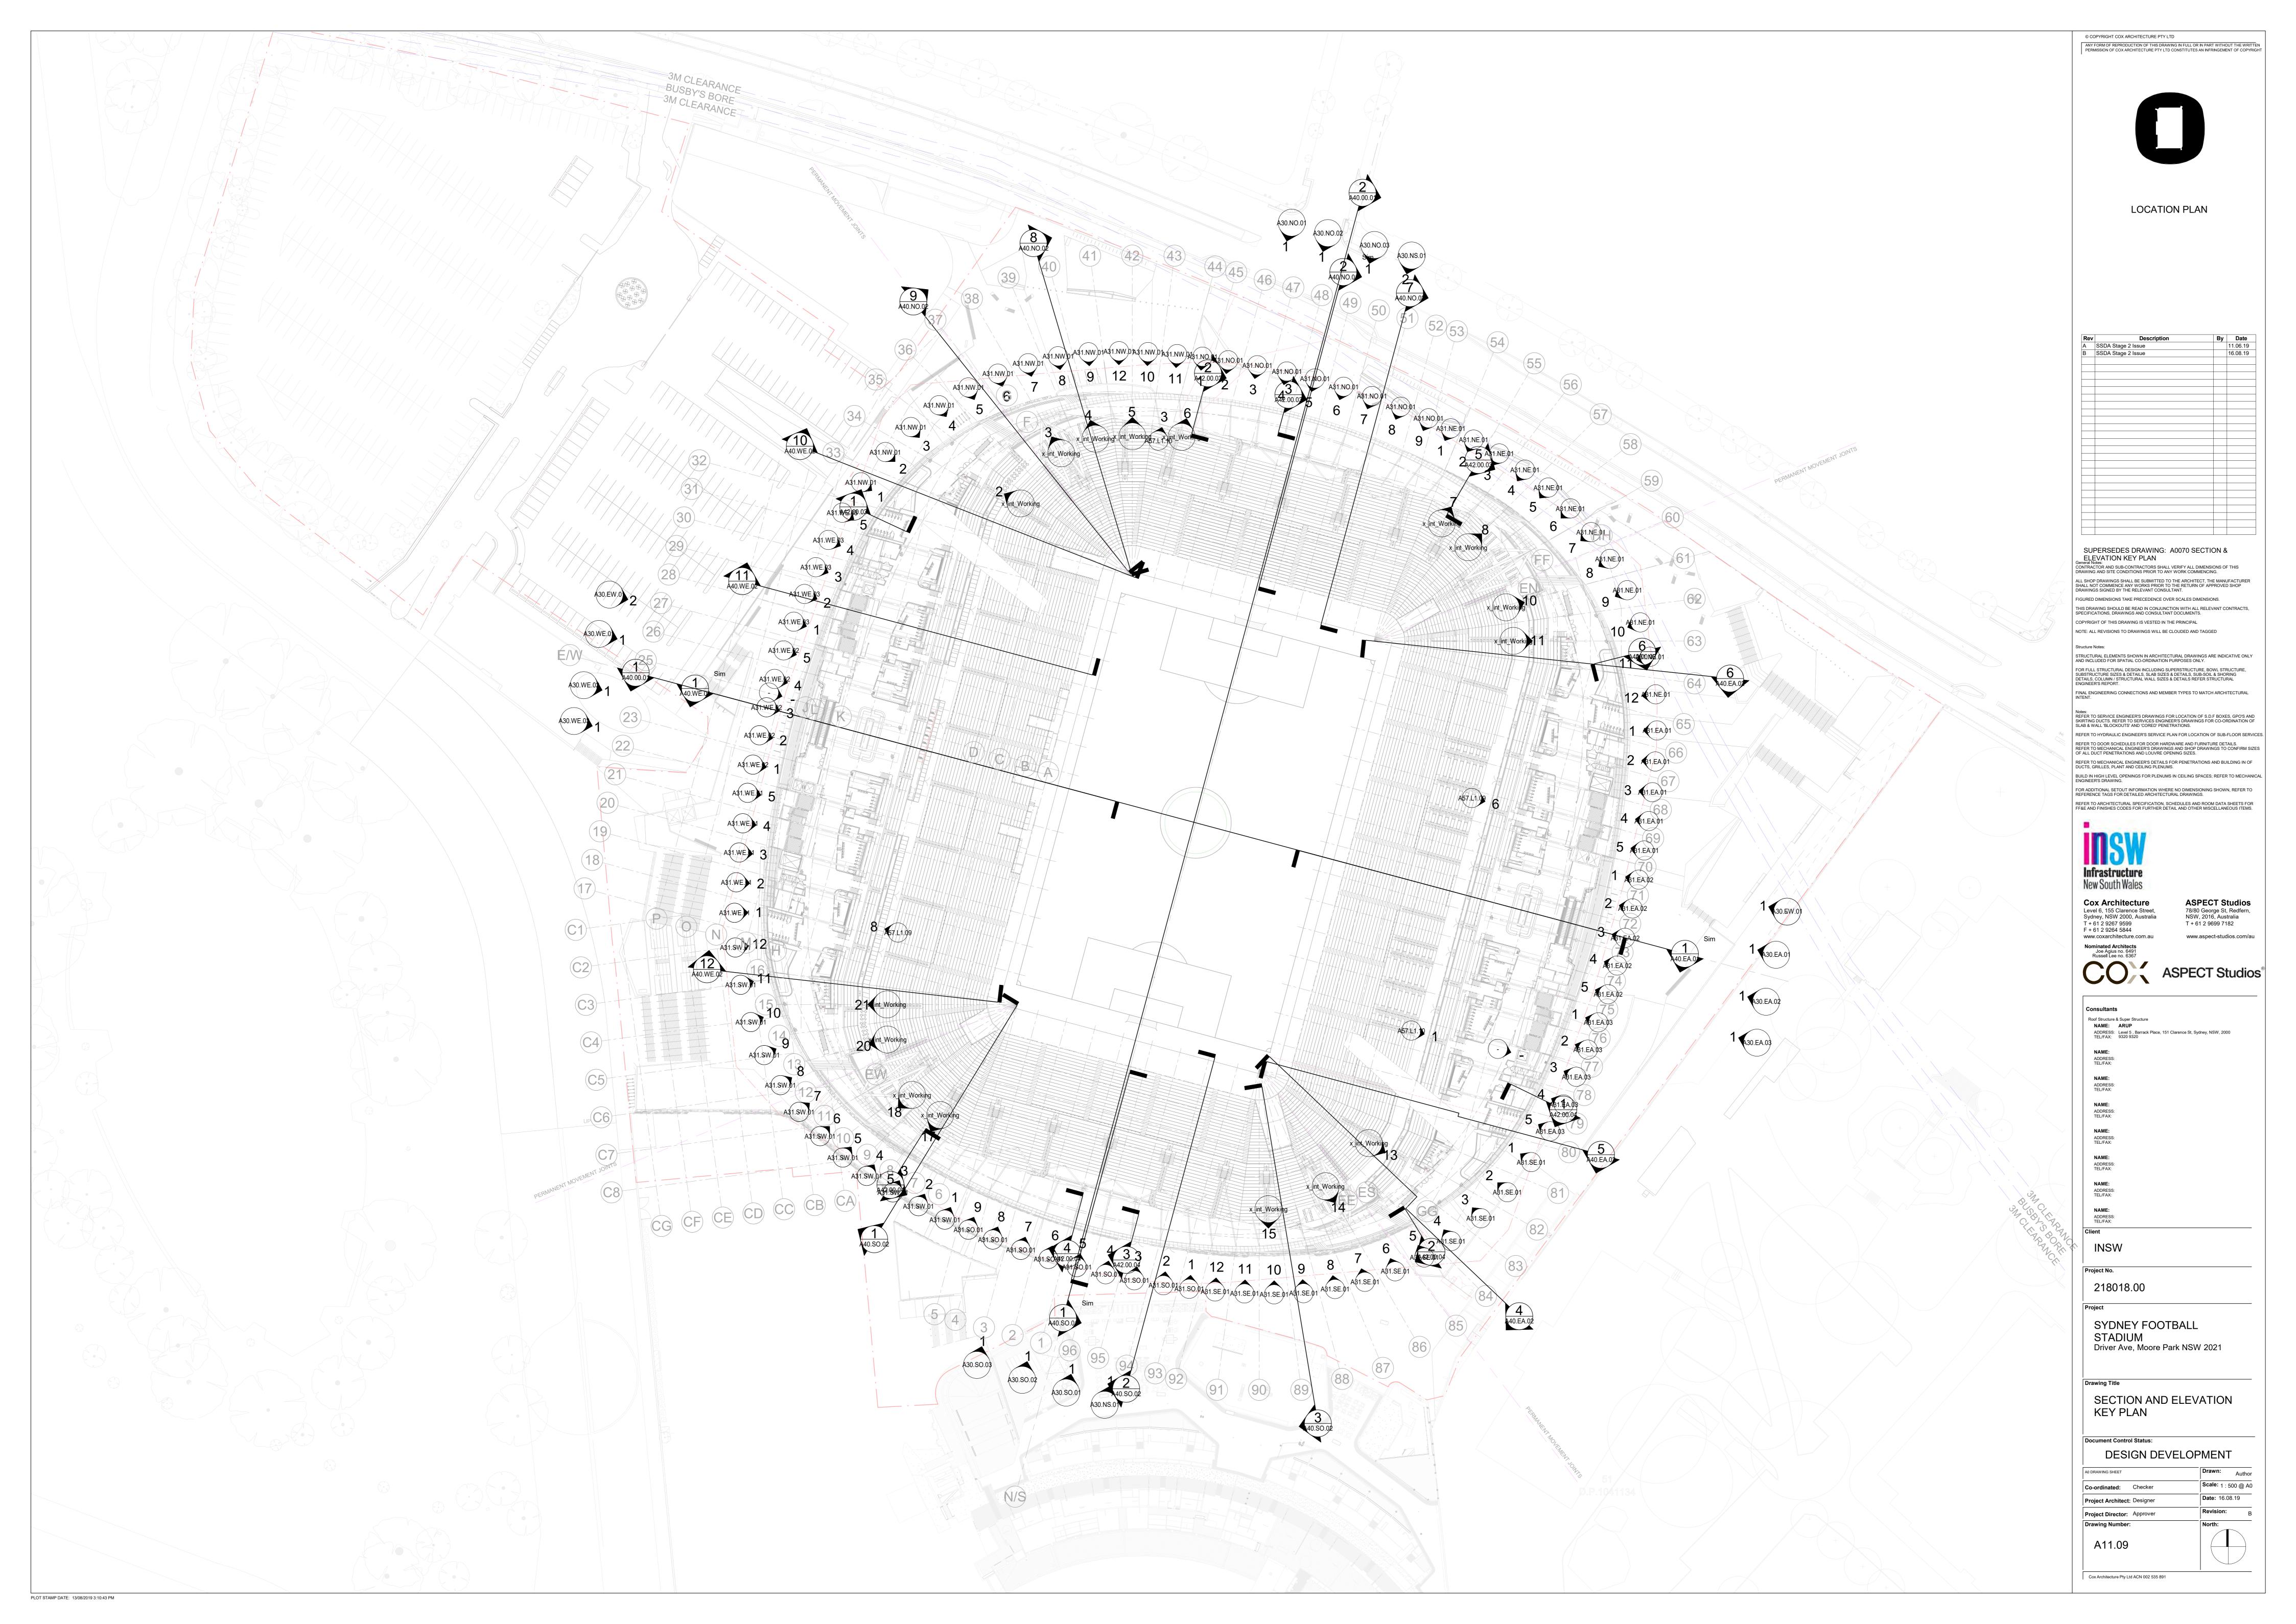

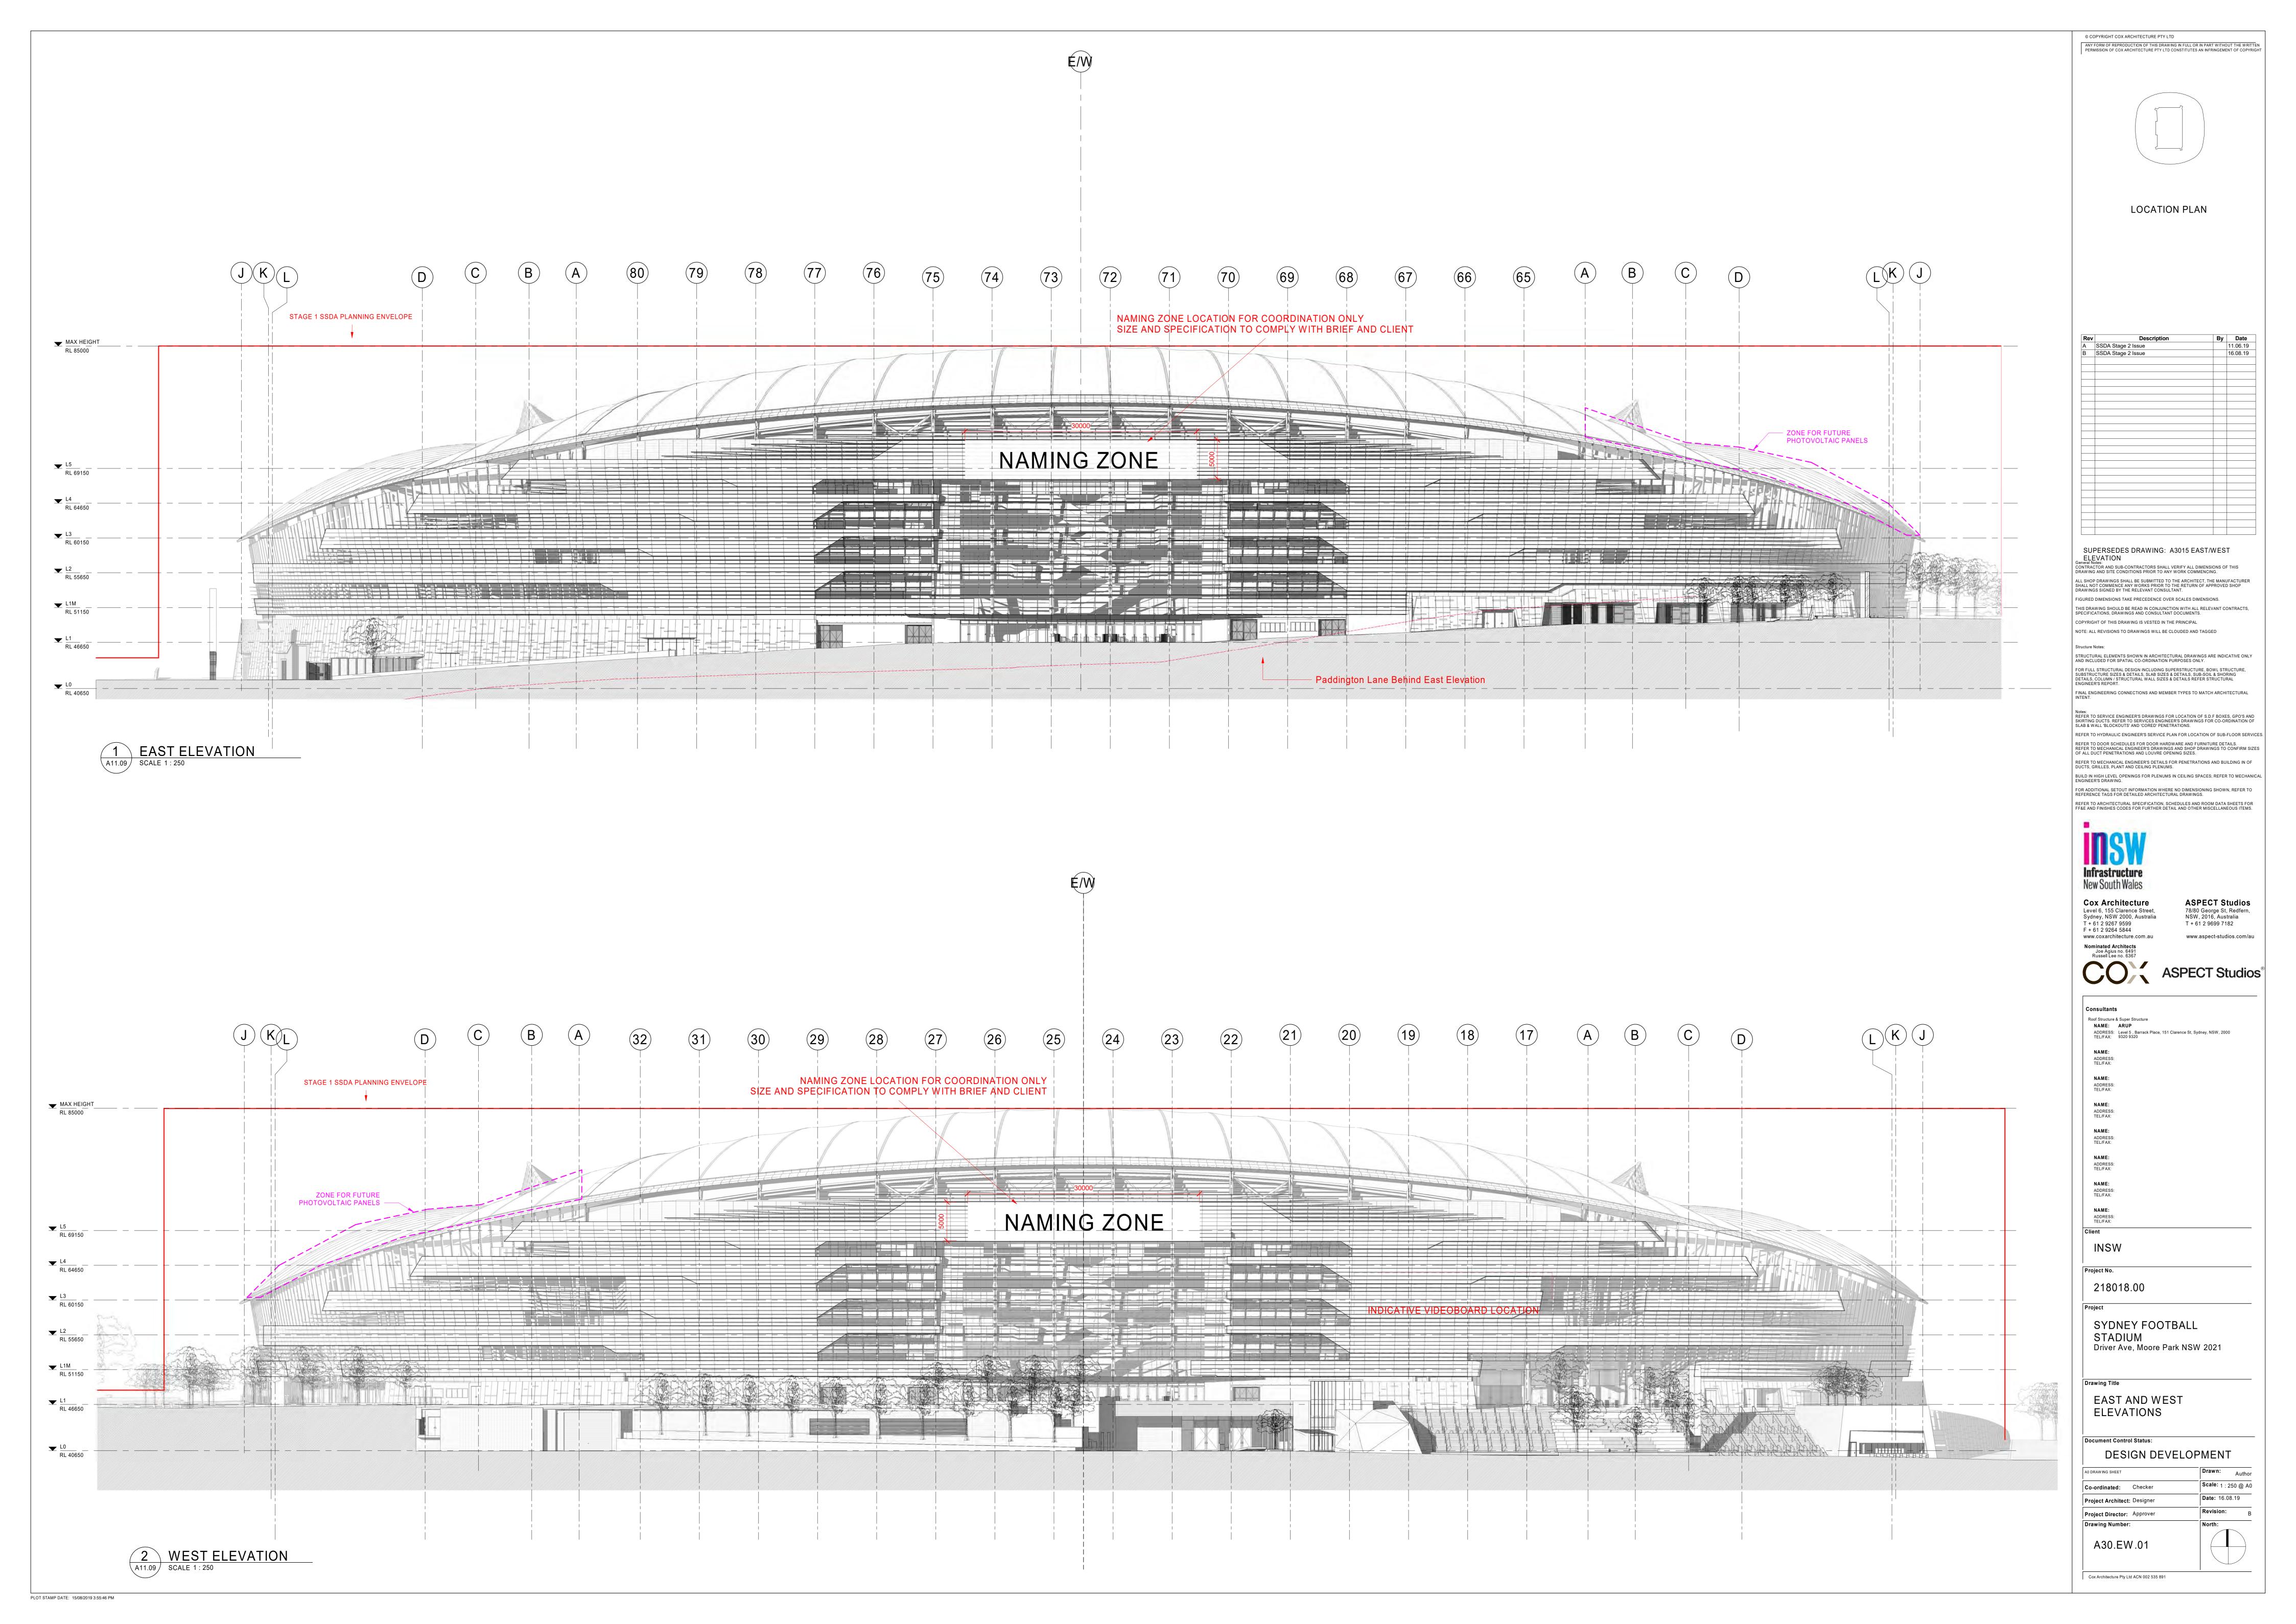

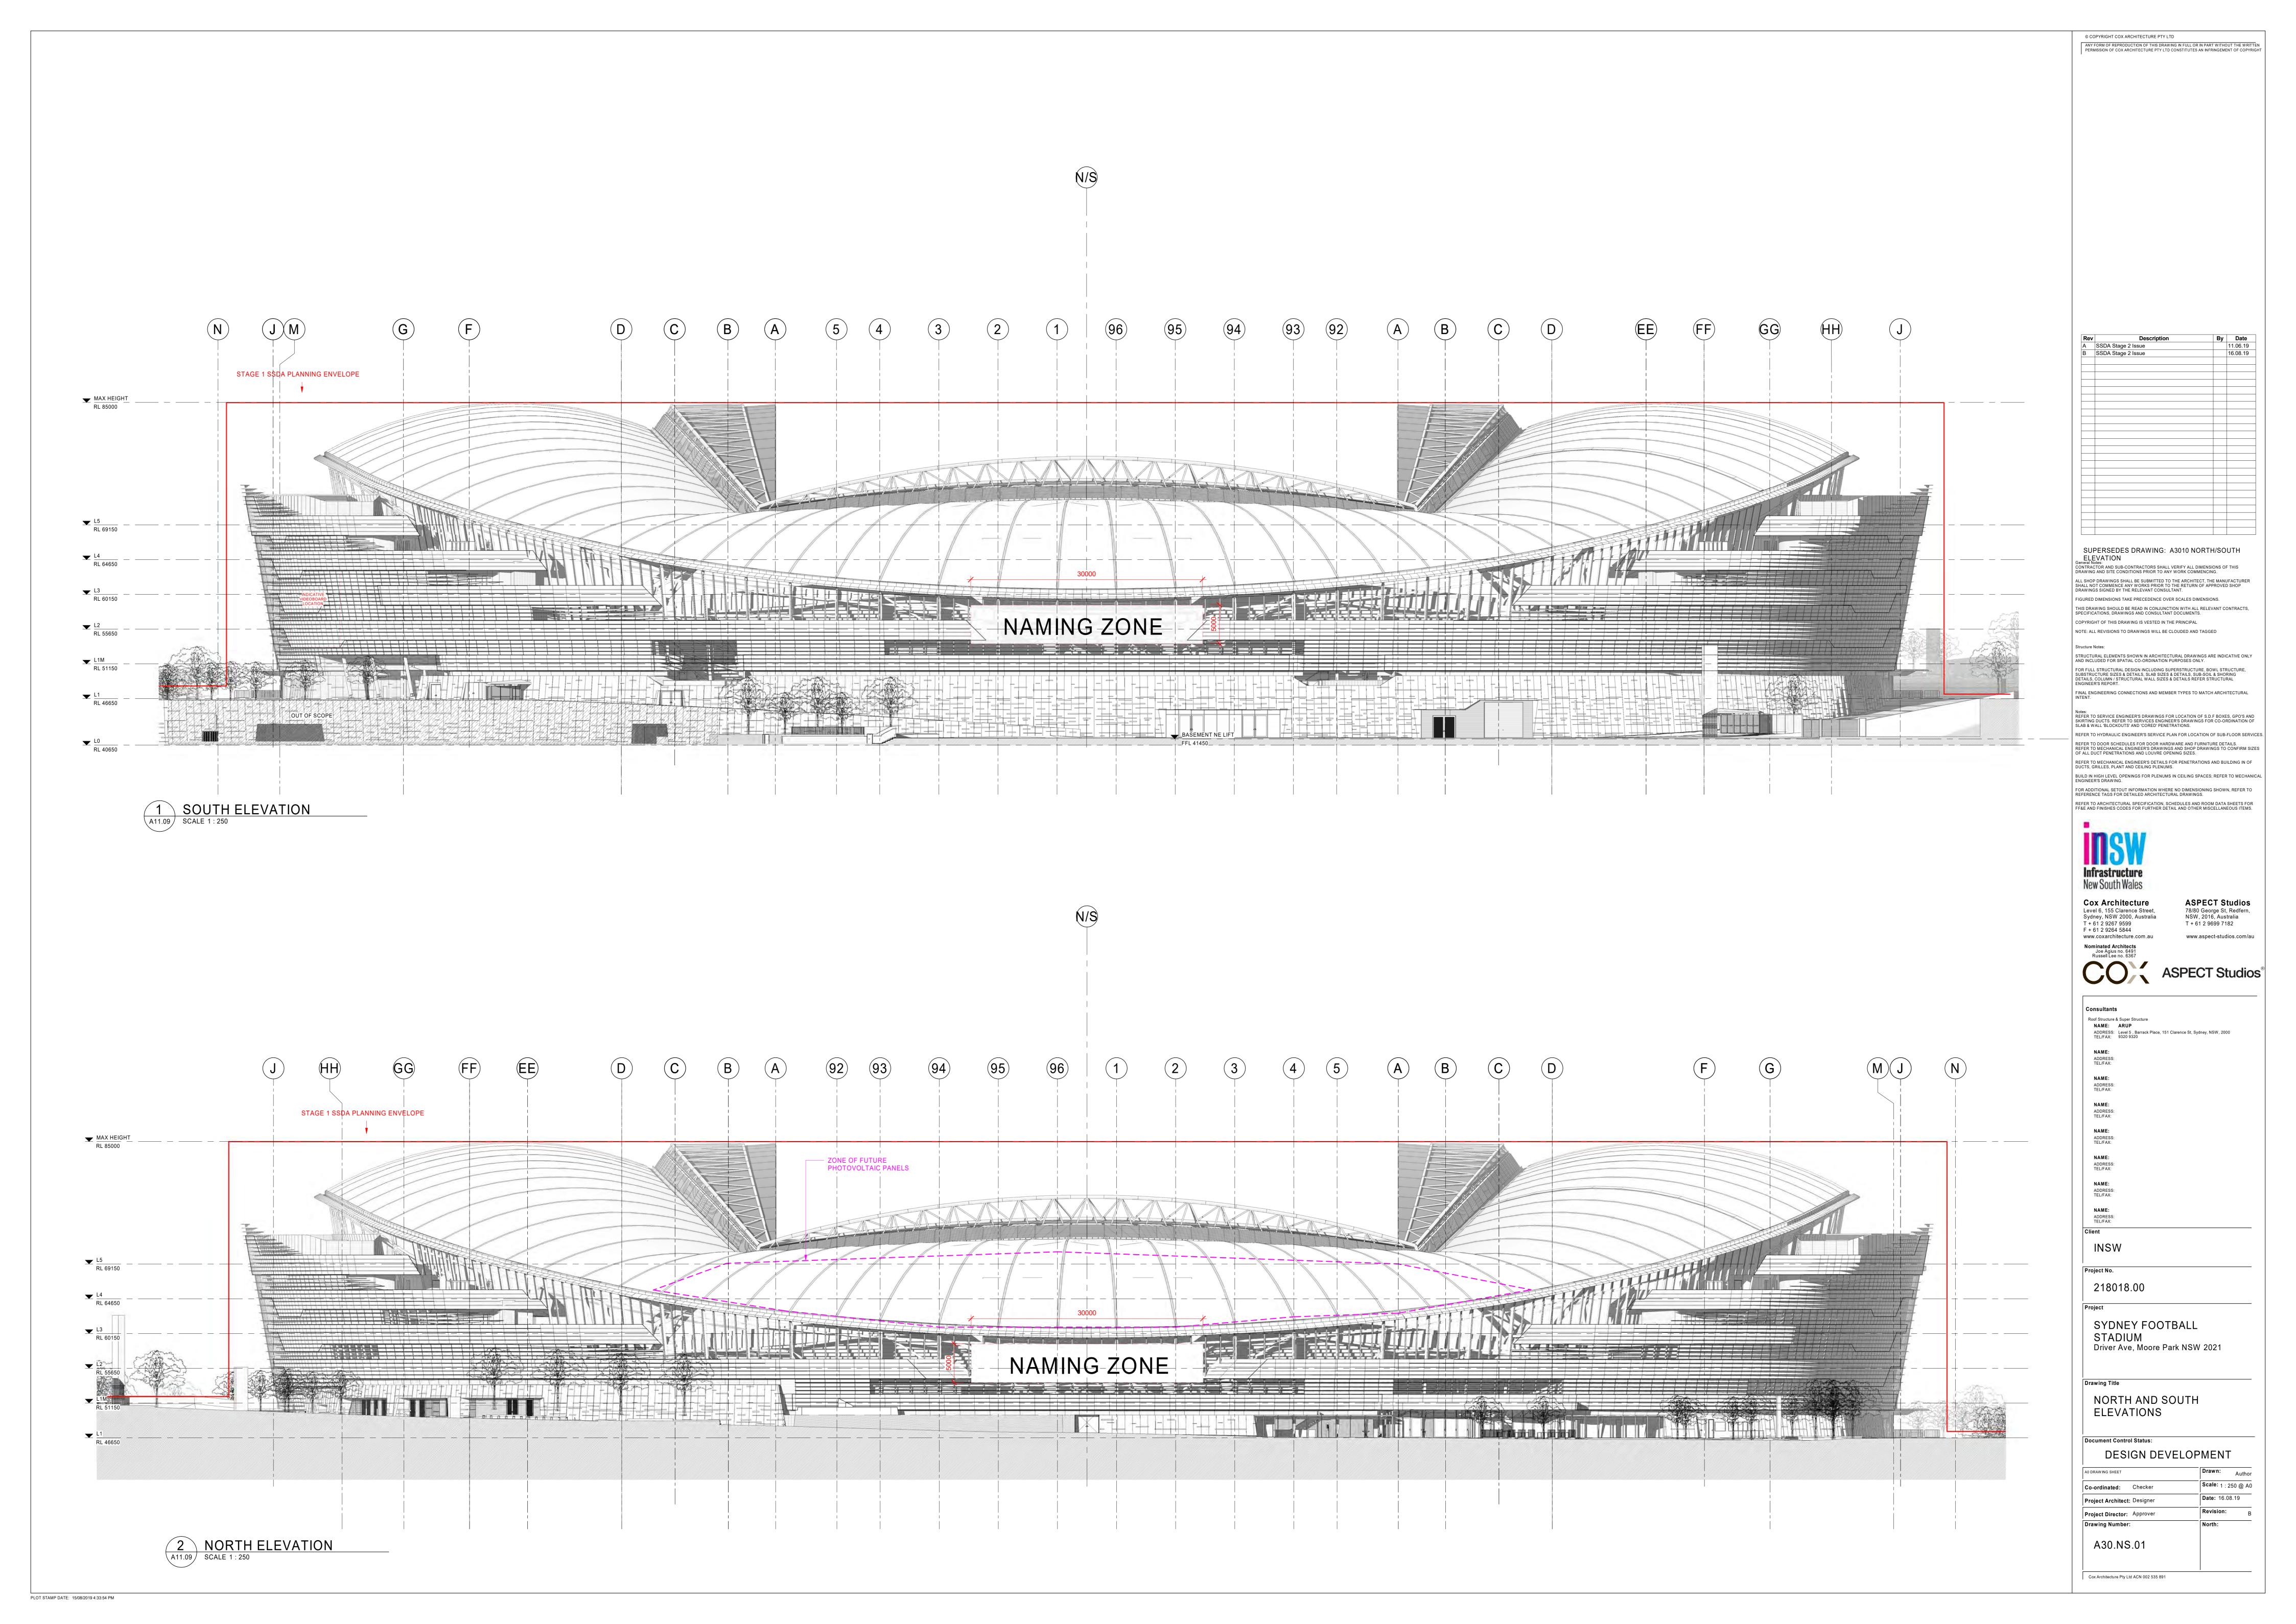

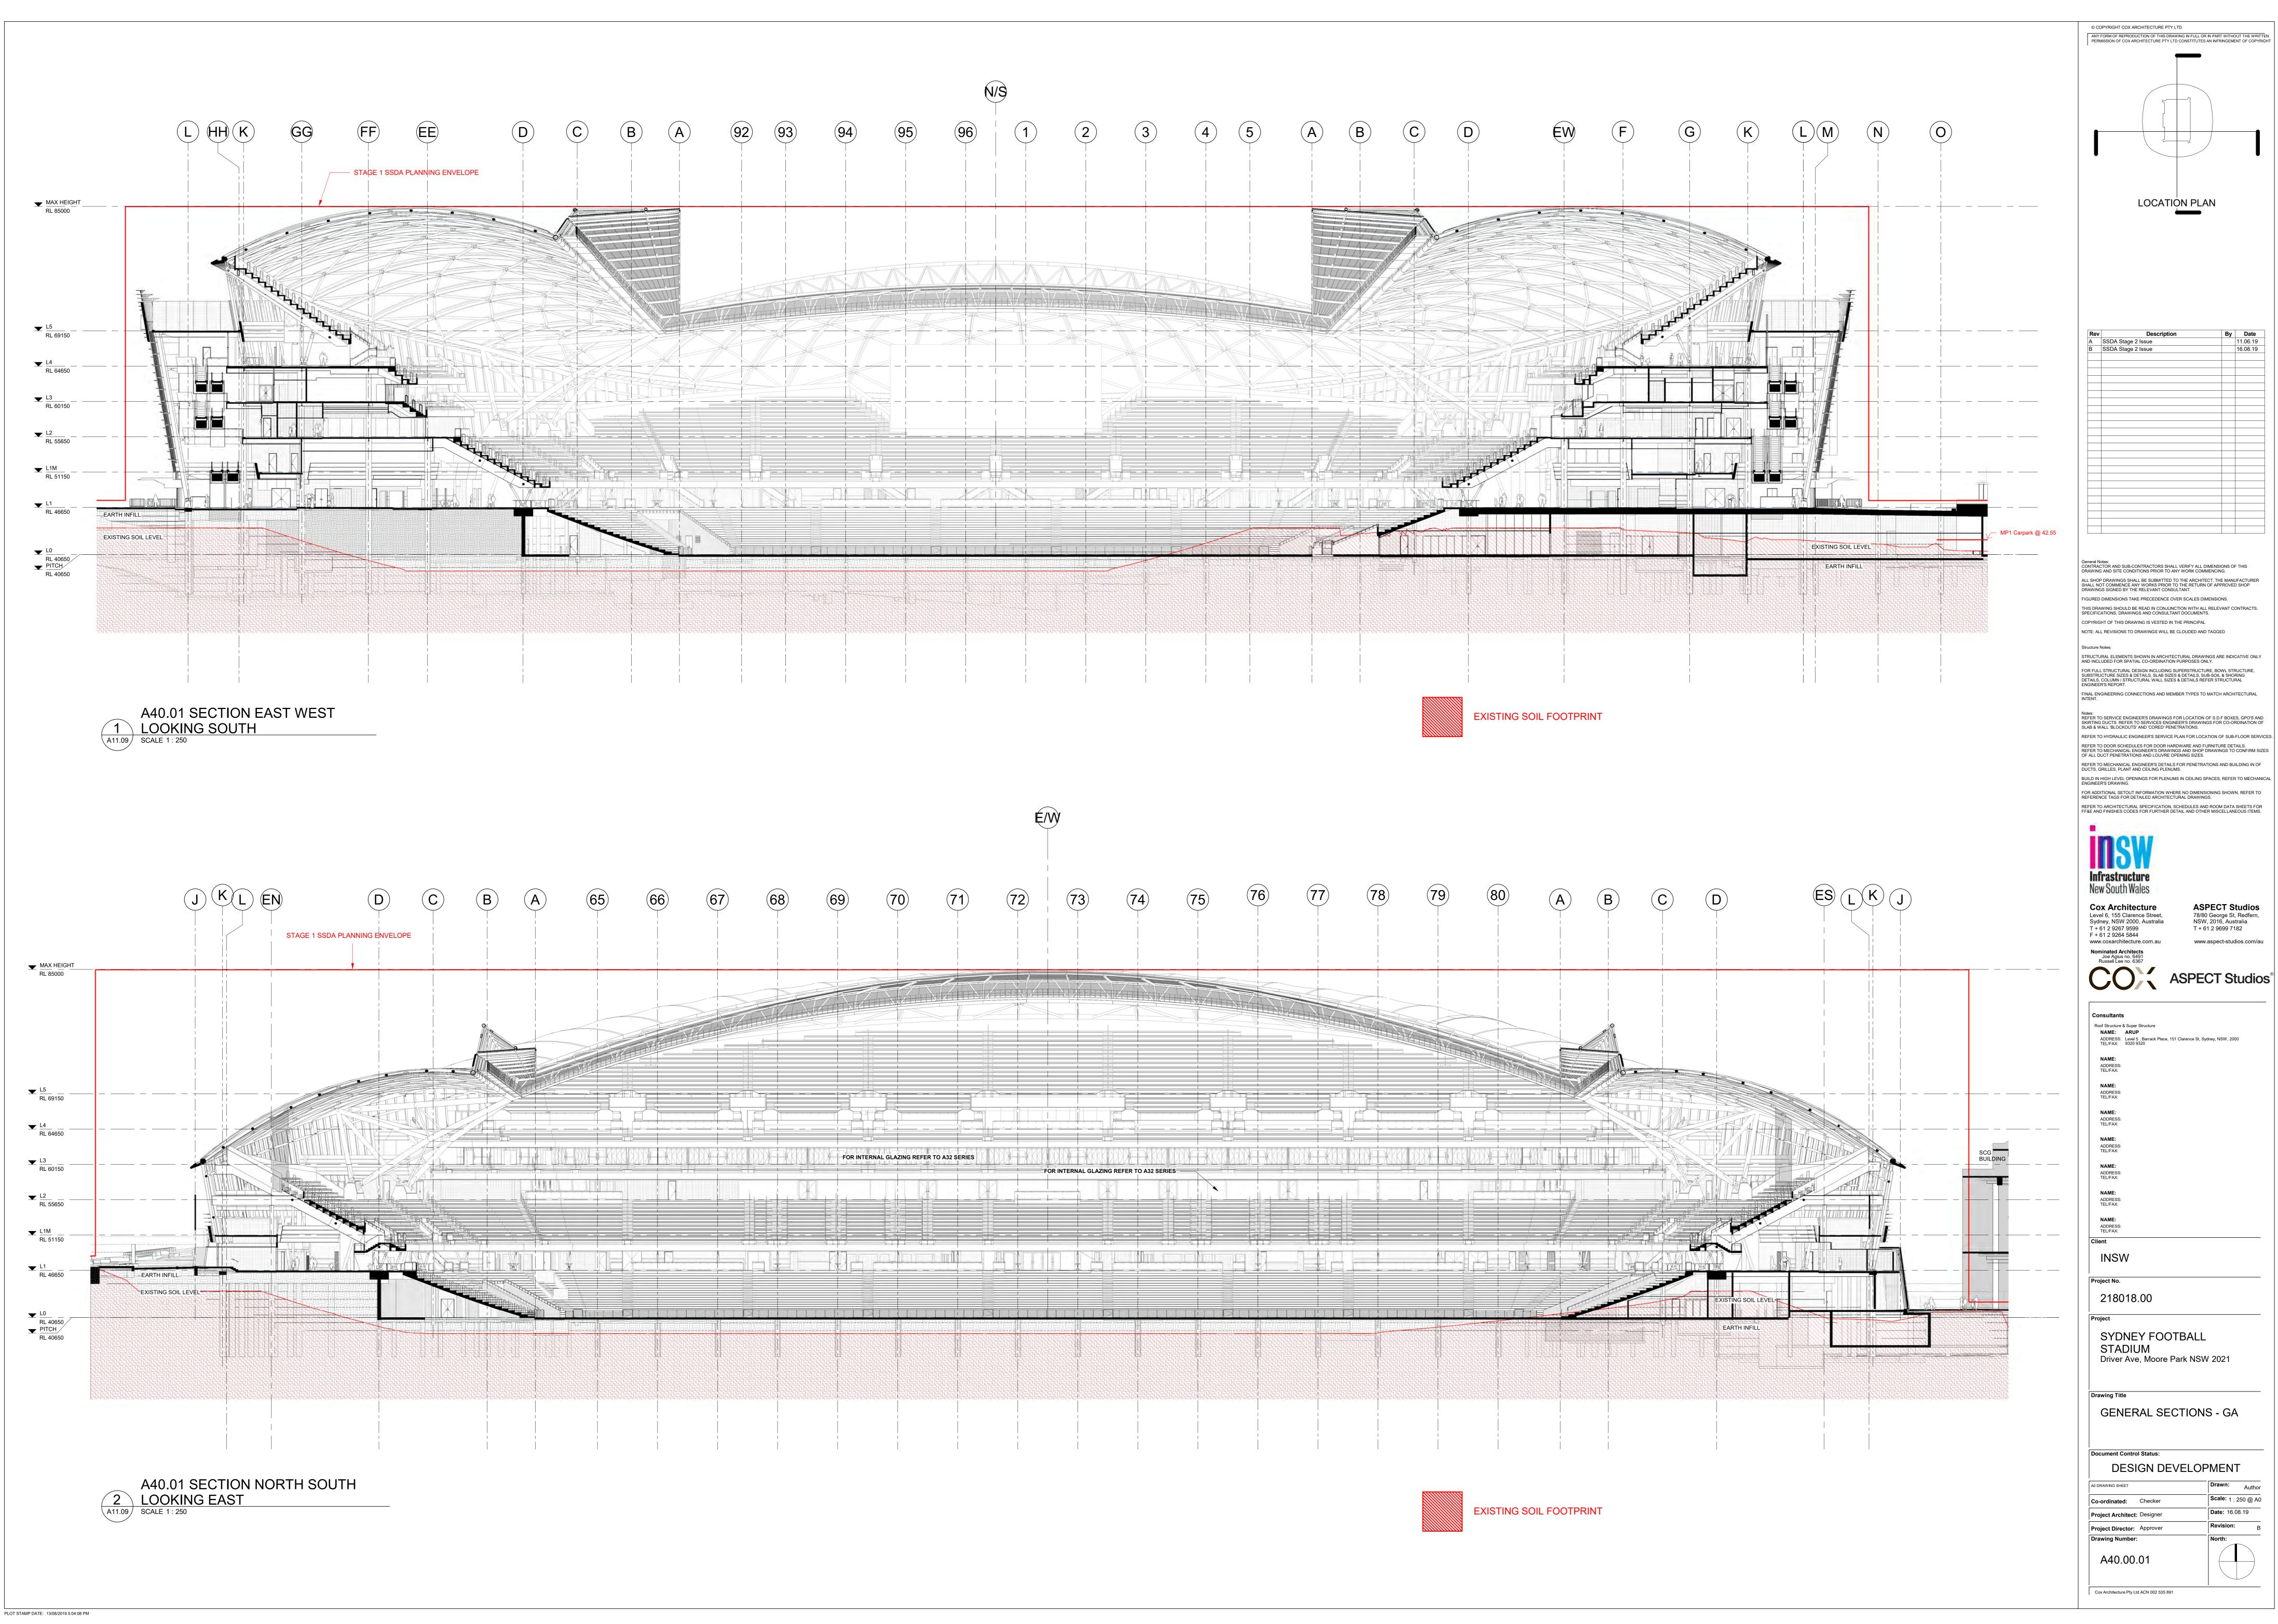

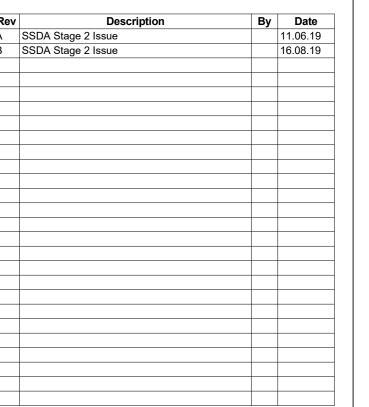

FINAL ENGINEERING CONNECTIONS AND MEMBER TYPES TO MATCH ARCHITECTURAL

REFER TO DOOR SCHEDULES FOR DOOR HARDWARE AND FURNITURE DETAILS.
REFER TO MECHANICAL ENGINEER'S DRAWINGS AND SHOP DRAWINGS TO CONFIRM SIZES
OF ALL DUCT PENETRATIONS AND LOUVRE OPENING SIZES. REFER TO MECHANICAL ENGINEER'S DETAILS FOR PENETRATIONS AND BUILDING IN OF DUCTS, GRILLES, PLANT AND CEILING PLENUMS. BUILD IN HIGH LEVEL OPENINGS FOR PLENUMS IN CEILING SPACES; REFER TO MECHANICAL ENGINEER'S DRAWING. FOR ADDITIONAL SETOUT INFORMATION WHERE NO DIMENSIONING SHOWN, REFER TO REFERENCE TAGS FOR DETAILED ARCHITECTURAL DRAWINGS.

> ASPECT Studios 78/80 George St, Redfern, NSW, 2016, Australia www.aspect-studios.com/au