



1 Sun Eye 9am

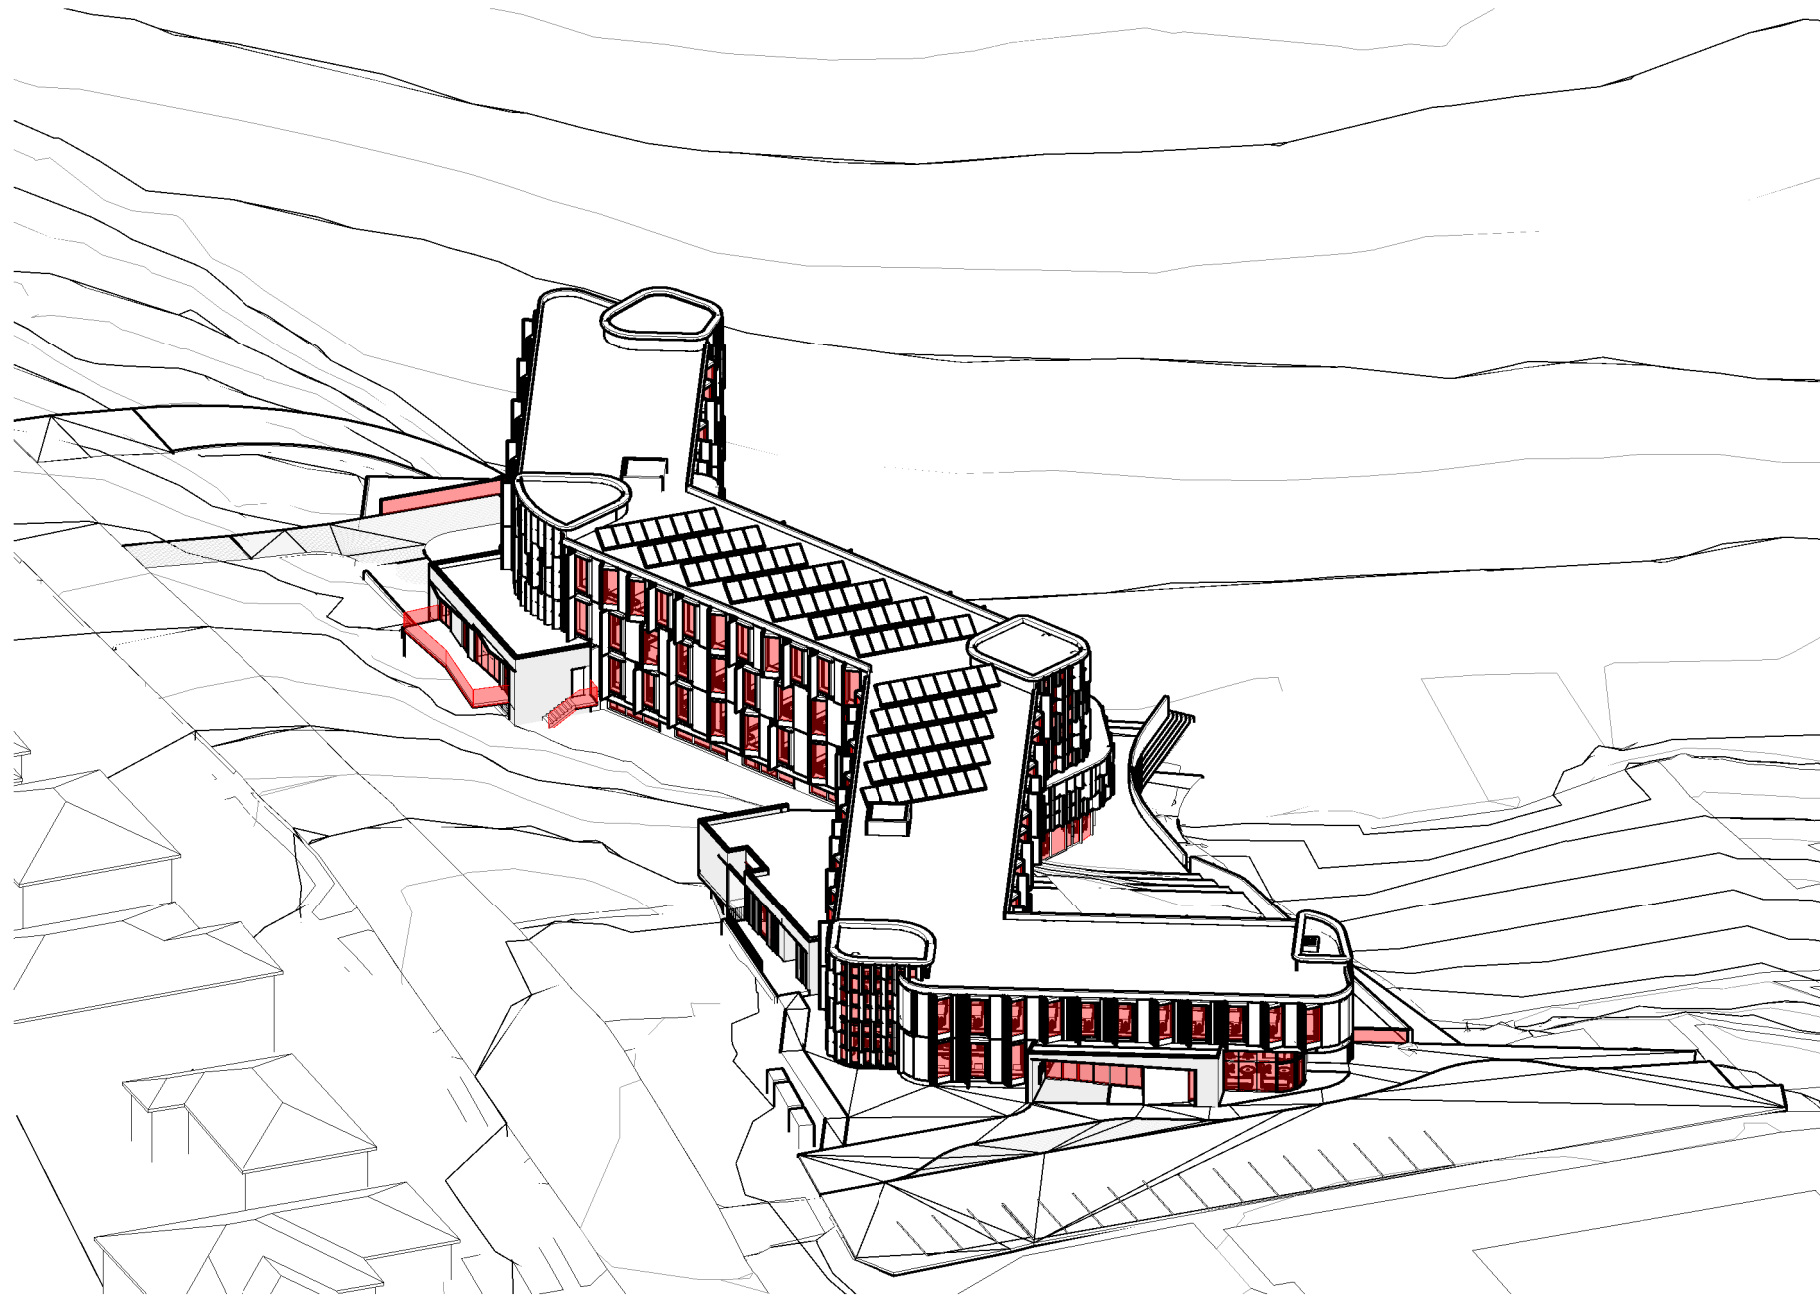


2 Sun Eye 10am

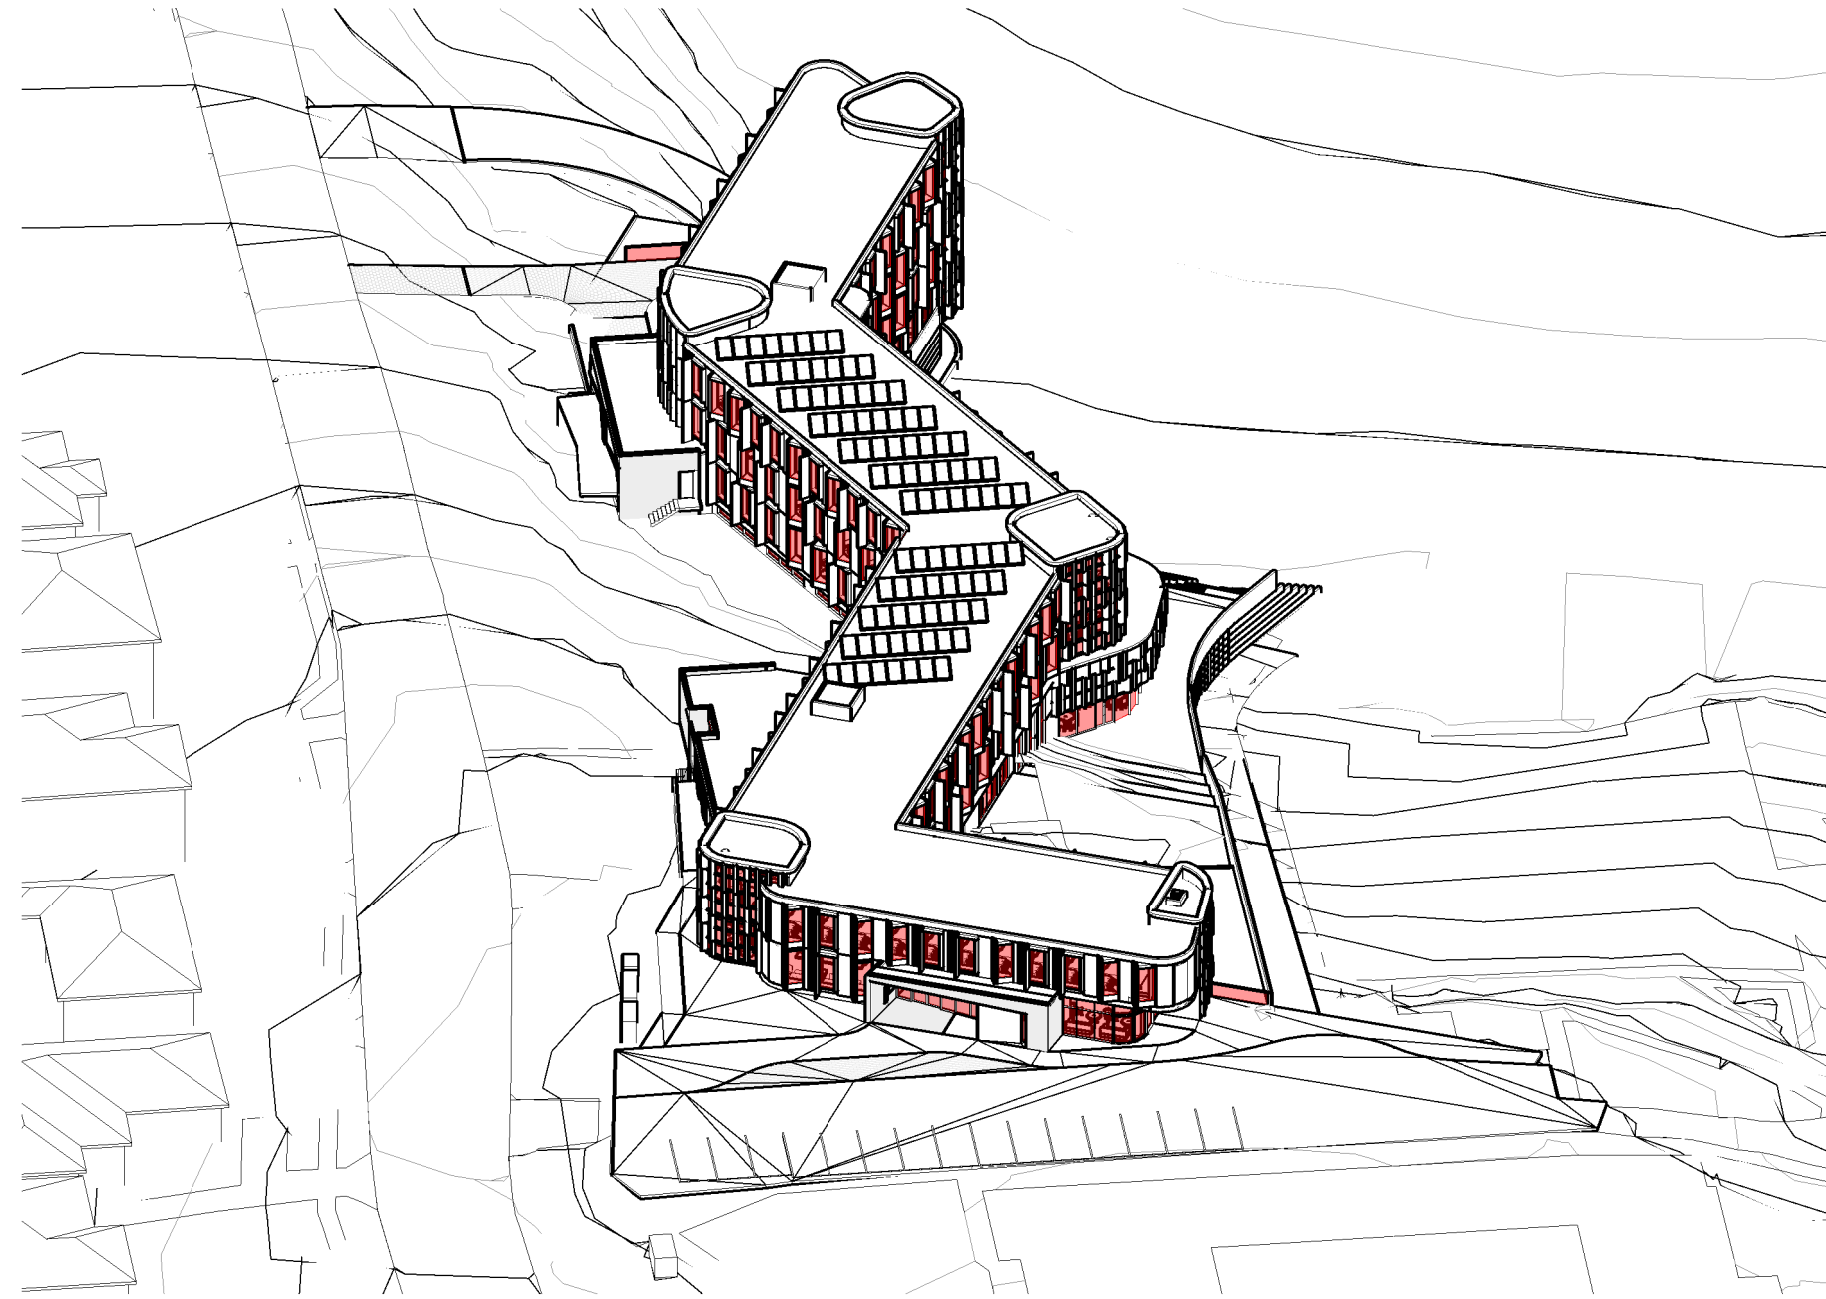


3 Sun Eye 11am



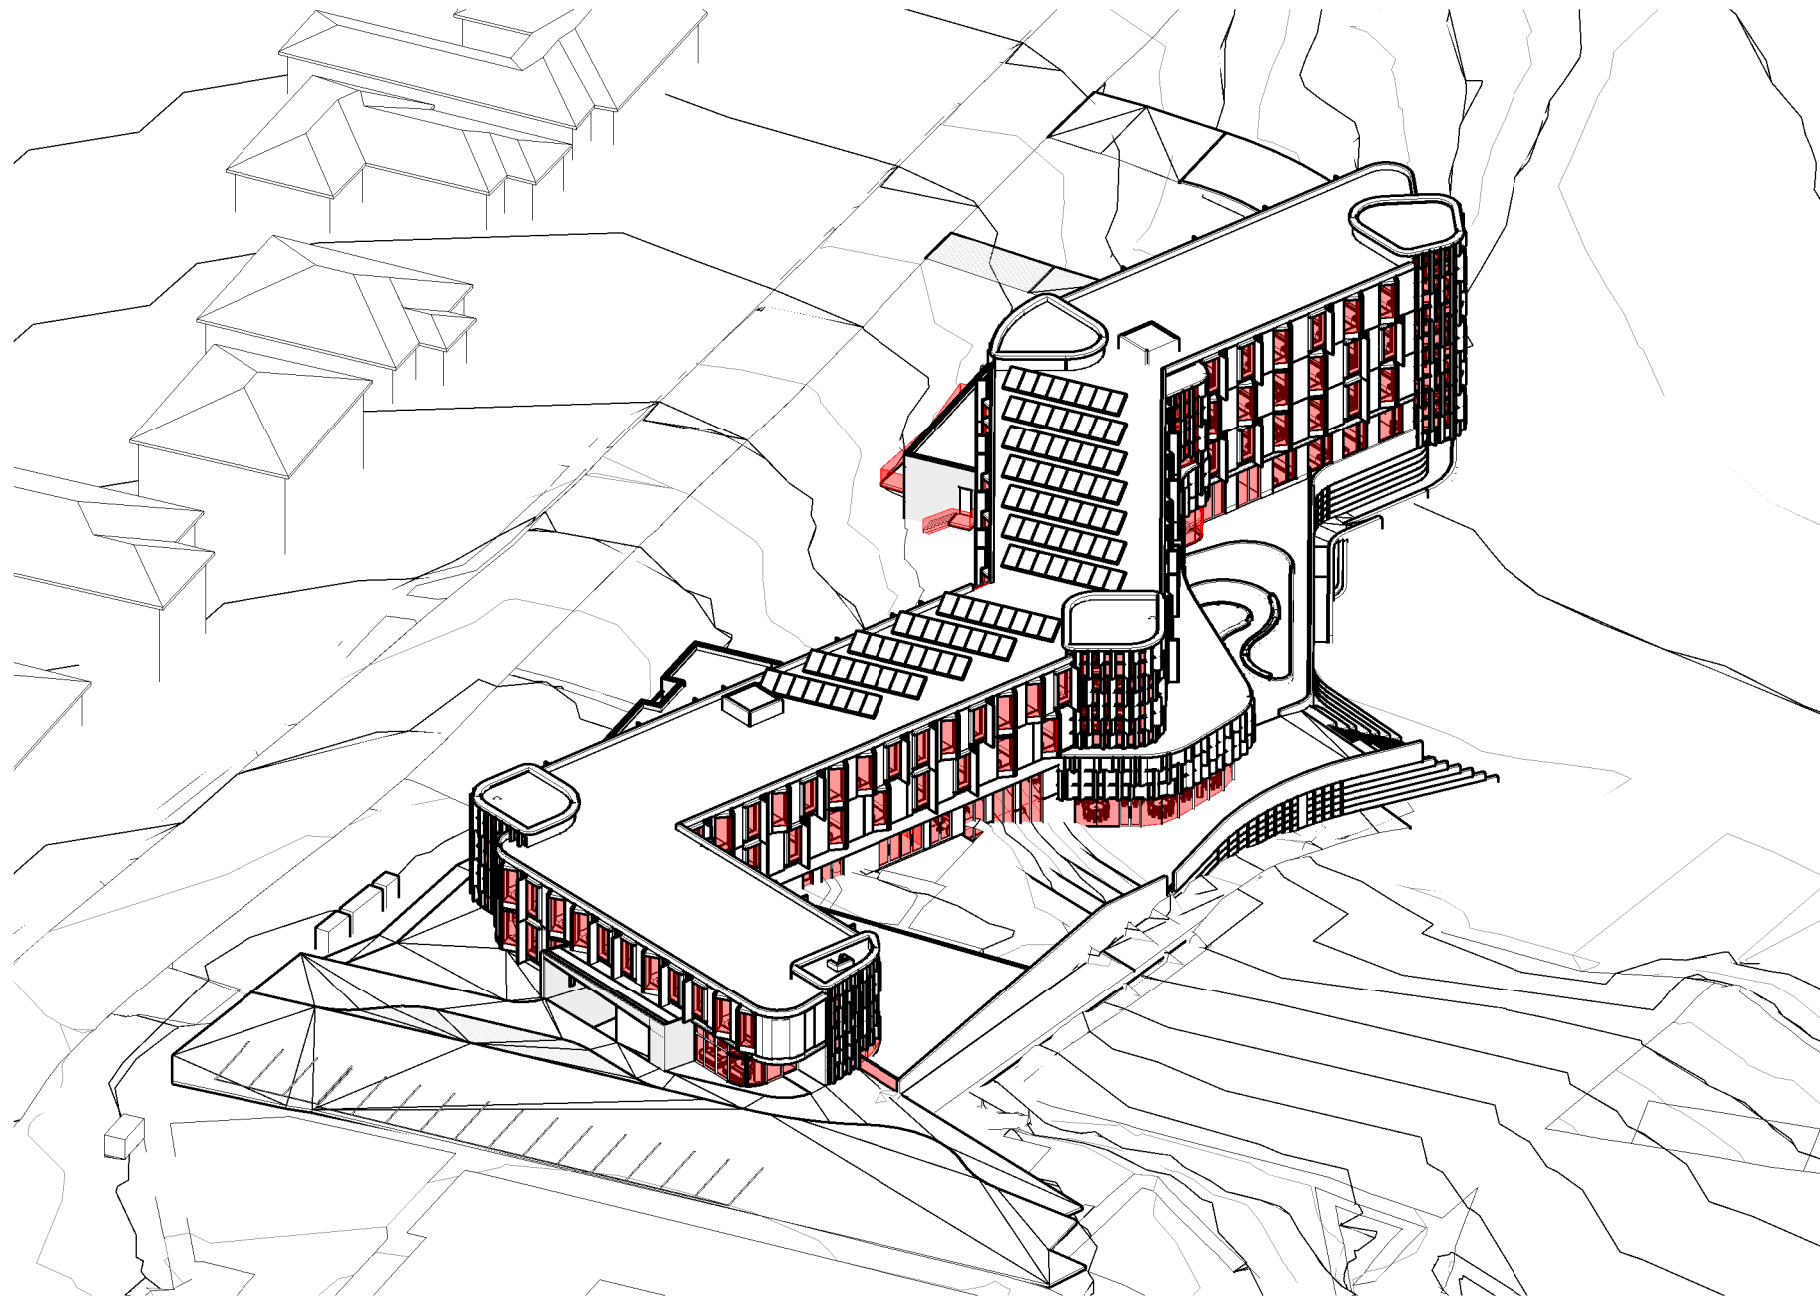


5 Sun Eye 12pm

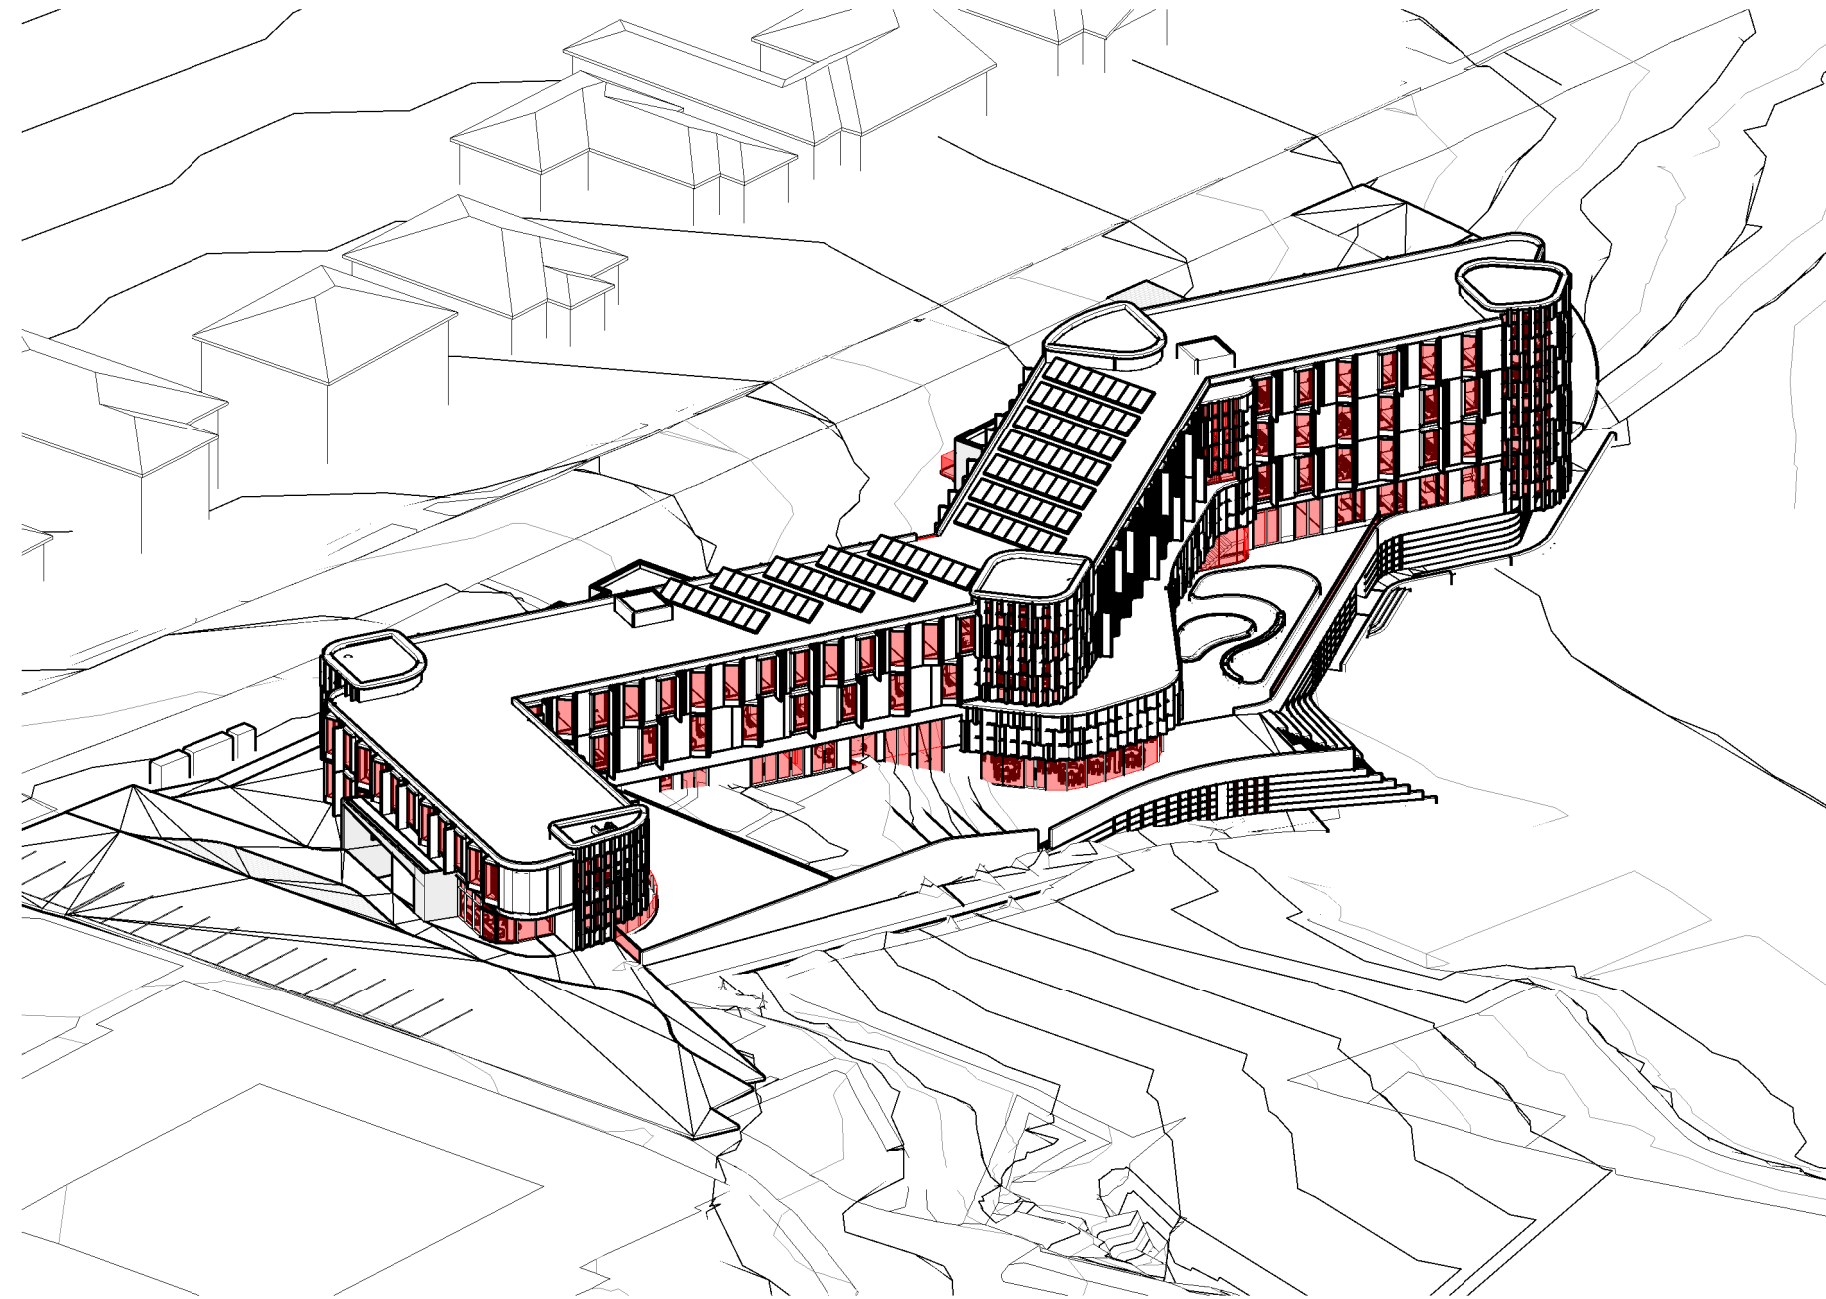

4 Sun Eye 1pm

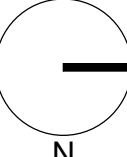

6 Sun Eye 2pm

Revisions No. Date Description Ver App'd		Key  N	Client  Loreto Normanhurst	Architect  ALLEN JACK+COTTIER 79 Myrtle Street Chippendale NSW 2008 AUSTRALIA ph +61 2 9311 8222 fx +61 2 9311 8200 ABN 53 003 782 250	Project LORETO NORMANHURST BOARDING HOUSE 91-93 PENNANT HILLS ROAD NORMANHURST. NSW 2076 Proj. No. 18009	Drawing Title SUN'S EYE VIEW Sheet Status NOT FOR CONSTRUCTION	Scale @A1	Drawing No. SK6023	Issue
---	--	---	--	---	--	---	--------------	-----------------------	-------