


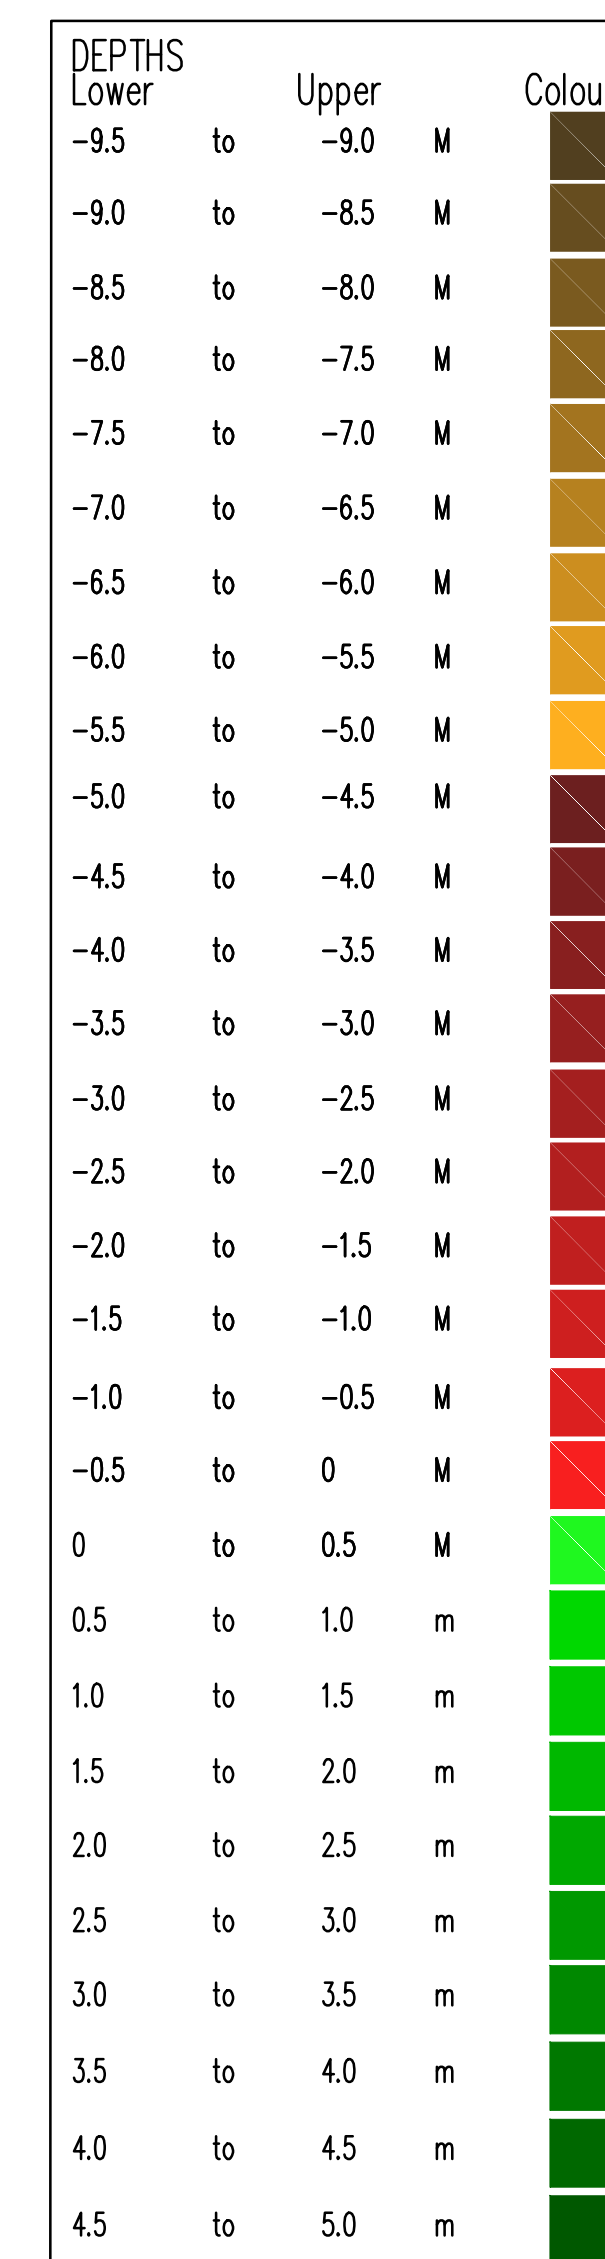

# PRELIMINARY

Plot File Created: Apr 08, 2021 - 4:59pm

|     |             |     |       |          |     |             |     |       |      |     |             |     |       |      |
|-----|-------------|-----|-------|----------|-----|-------------|-----|-------|------|-----|-------------|-----|-------|------|
|     |             |     |       |          |     |             |     |       |      |     |             |     |       |      |
|     |             |     |       |          |     |             |     |       |      |     |             |     |       |      |
|     |             |     |       |          |     |             |     |       |      |     |             |     |       |      |
|     |             |     |       |          |     |             |     |       |      |     |             |     |       |      |
| P1  | PRELIMINARY | GC  | LW    | 08.04.21 |     |             |     |       |      |     |             |     |       |      |
| Rev | Description | Eno | Draft | Date     | Rev | Description | Eno | Draft | Date | Rev | Description | Eno | Draft | Date |

Civil Engineer

**TTW** **Taylor  
Thomson  
Whitting**

612 9439 7288 | 48 Chandos Street St Leonards NSW 2055

Project

LORETO NORMANHURST,  
91-93 PENNANT HILLS ROAD  
SITE A, BOARDING HOUSE