

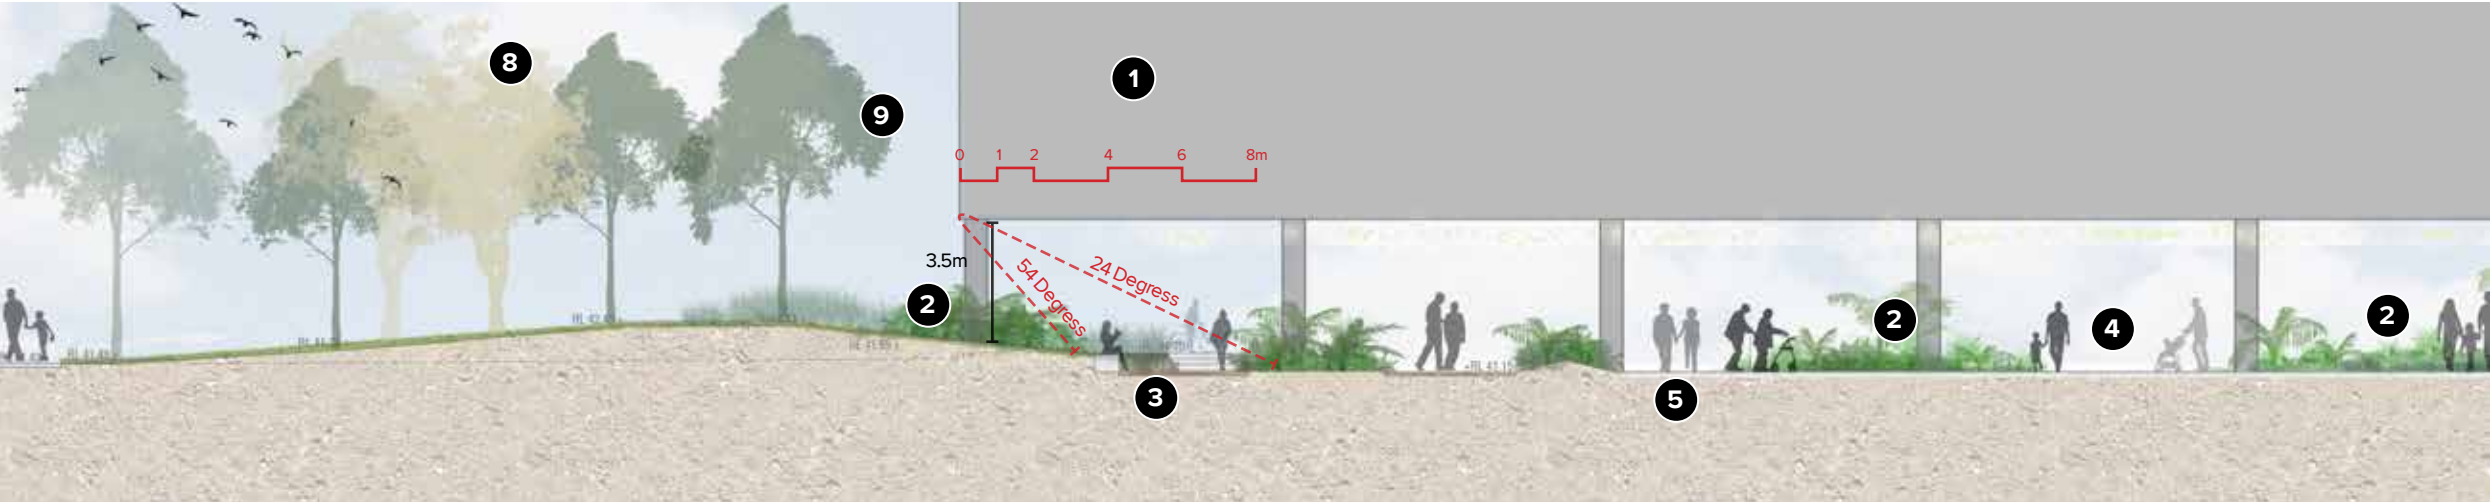


# LANDSCAPE SECTIONS

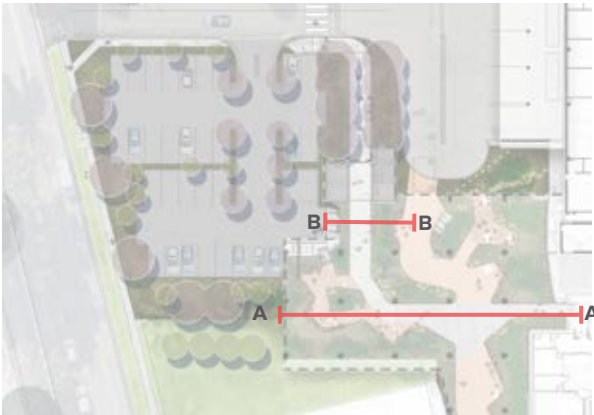

SECTION A

1:100 @ A3 0 1 2 4 6 8m

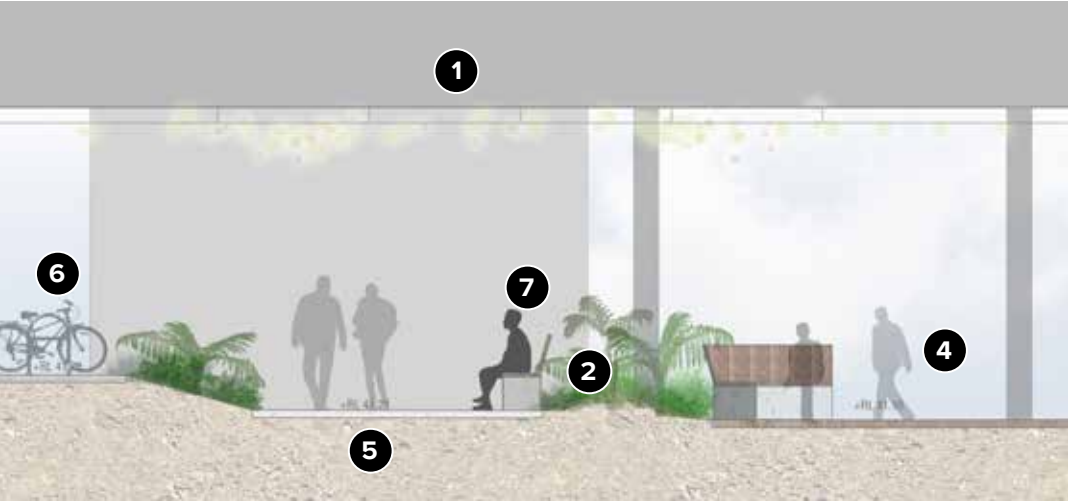

SECTION B

1:50 @ A3 0 .5 1 2 3 4m

## LEGEND

- 1 Proposed building extension
- 2 Lush native planting
- 3 Congregational spaces
- 4 Shared path
- 5 Main pedestrian path
- 6 Bicycle parking
- 7 Feature seat
- 8 Proposed Native Trees
- 9 Trees to be retained