



LANDSCAPE PLANTING AND SHADE CONSIDERATIONS

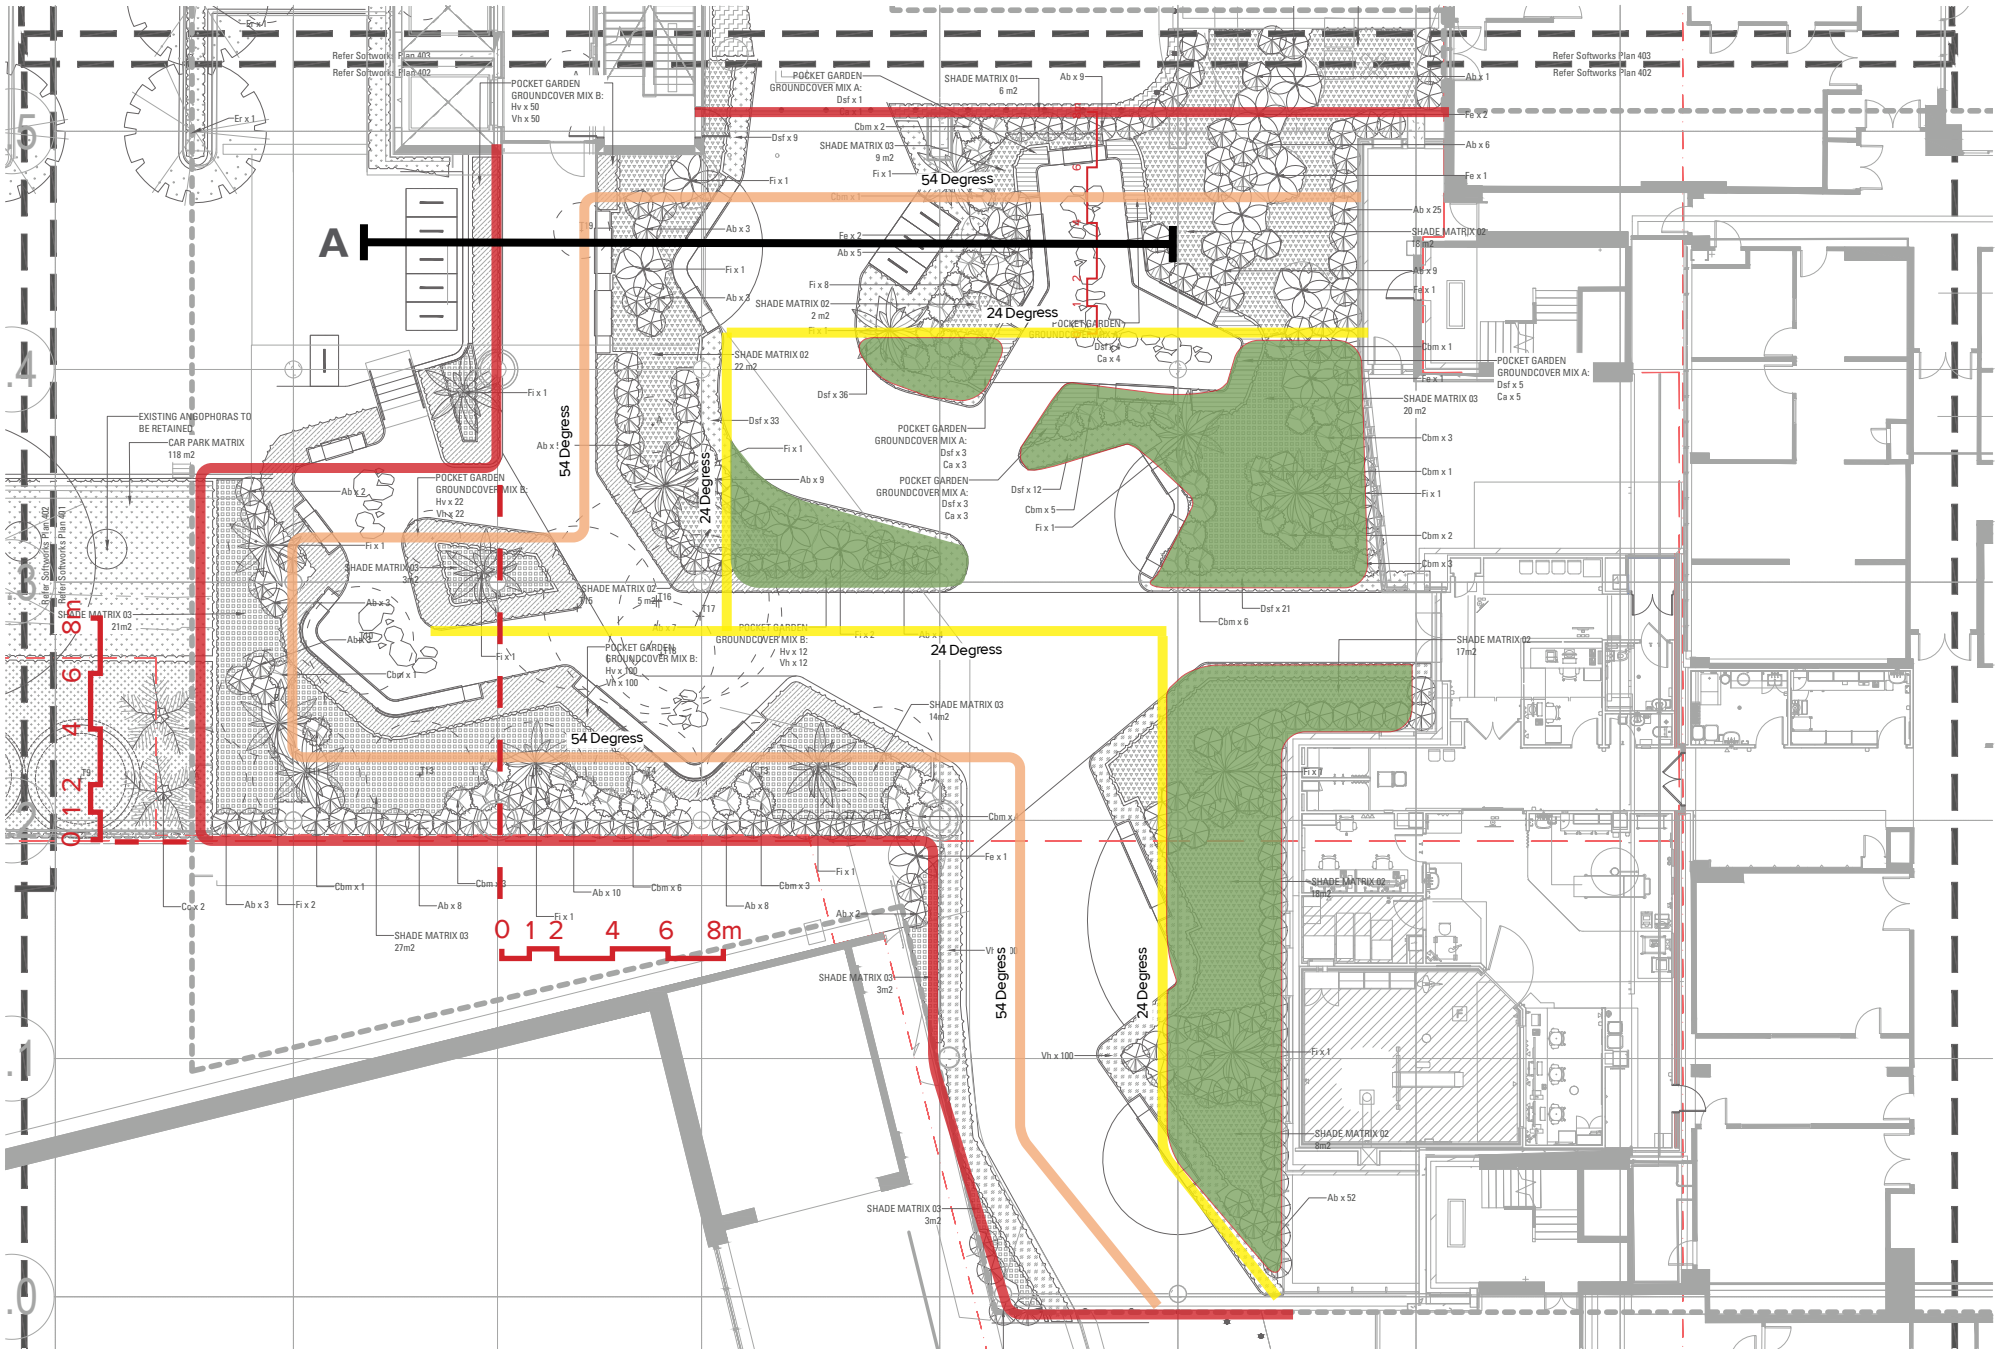

- LEGEND
- Building overhang line
 - 54 Degrees (Summer Sun Angle)
 - 24 Degrees (Winter Sun Angle)
 - Possible Area of Planting with minimal direct light

The solar angle information illustrated on the plan and section gives us an indication of what level of light will be available to planting species. After understanding this information, we provided appropriate plant species.

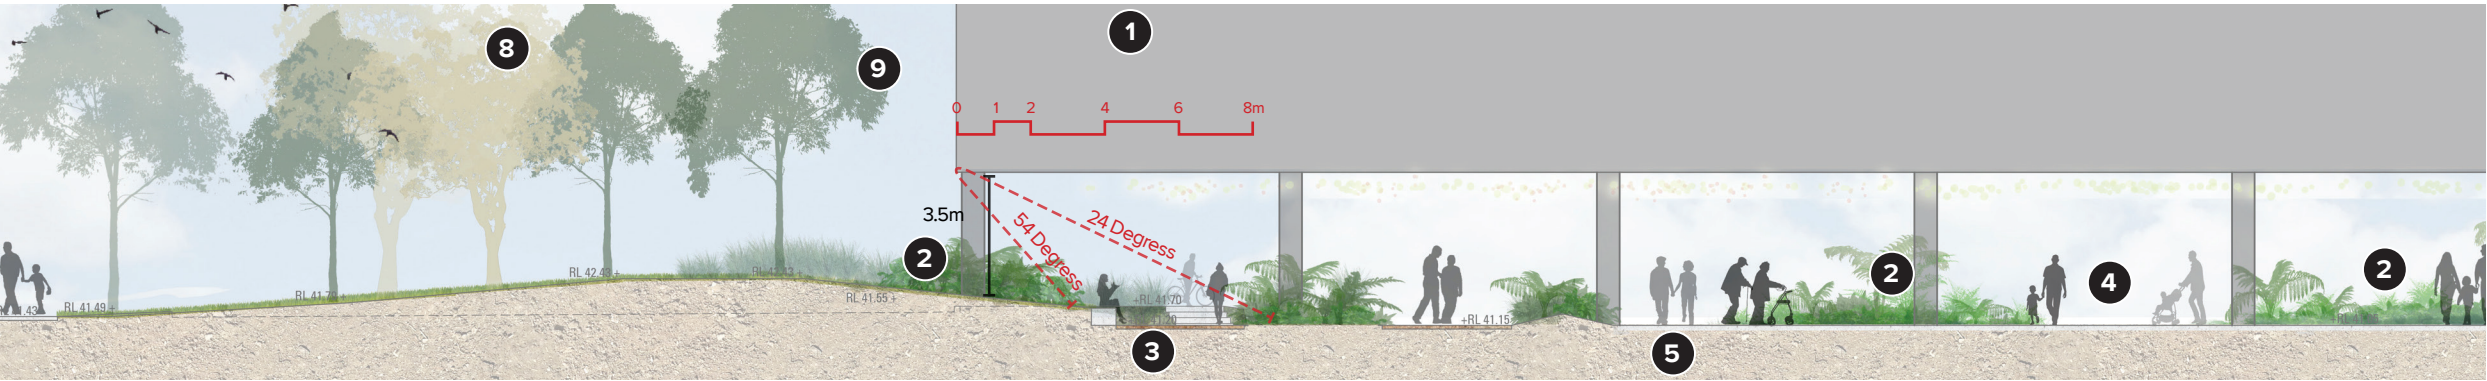

- LEGEND
- Sun Angles
 - 1 Proposed building extension
 - 2 Lush native planting
 - 3 Congregational spaces
 - 4 Shared path
 - 5 Main pedestrian path
 - 6 Bicycle parking
 - 7 Feature seat
 - 8 Proposed Native Trees
 - 9 Trees to be retained

SECTION A