




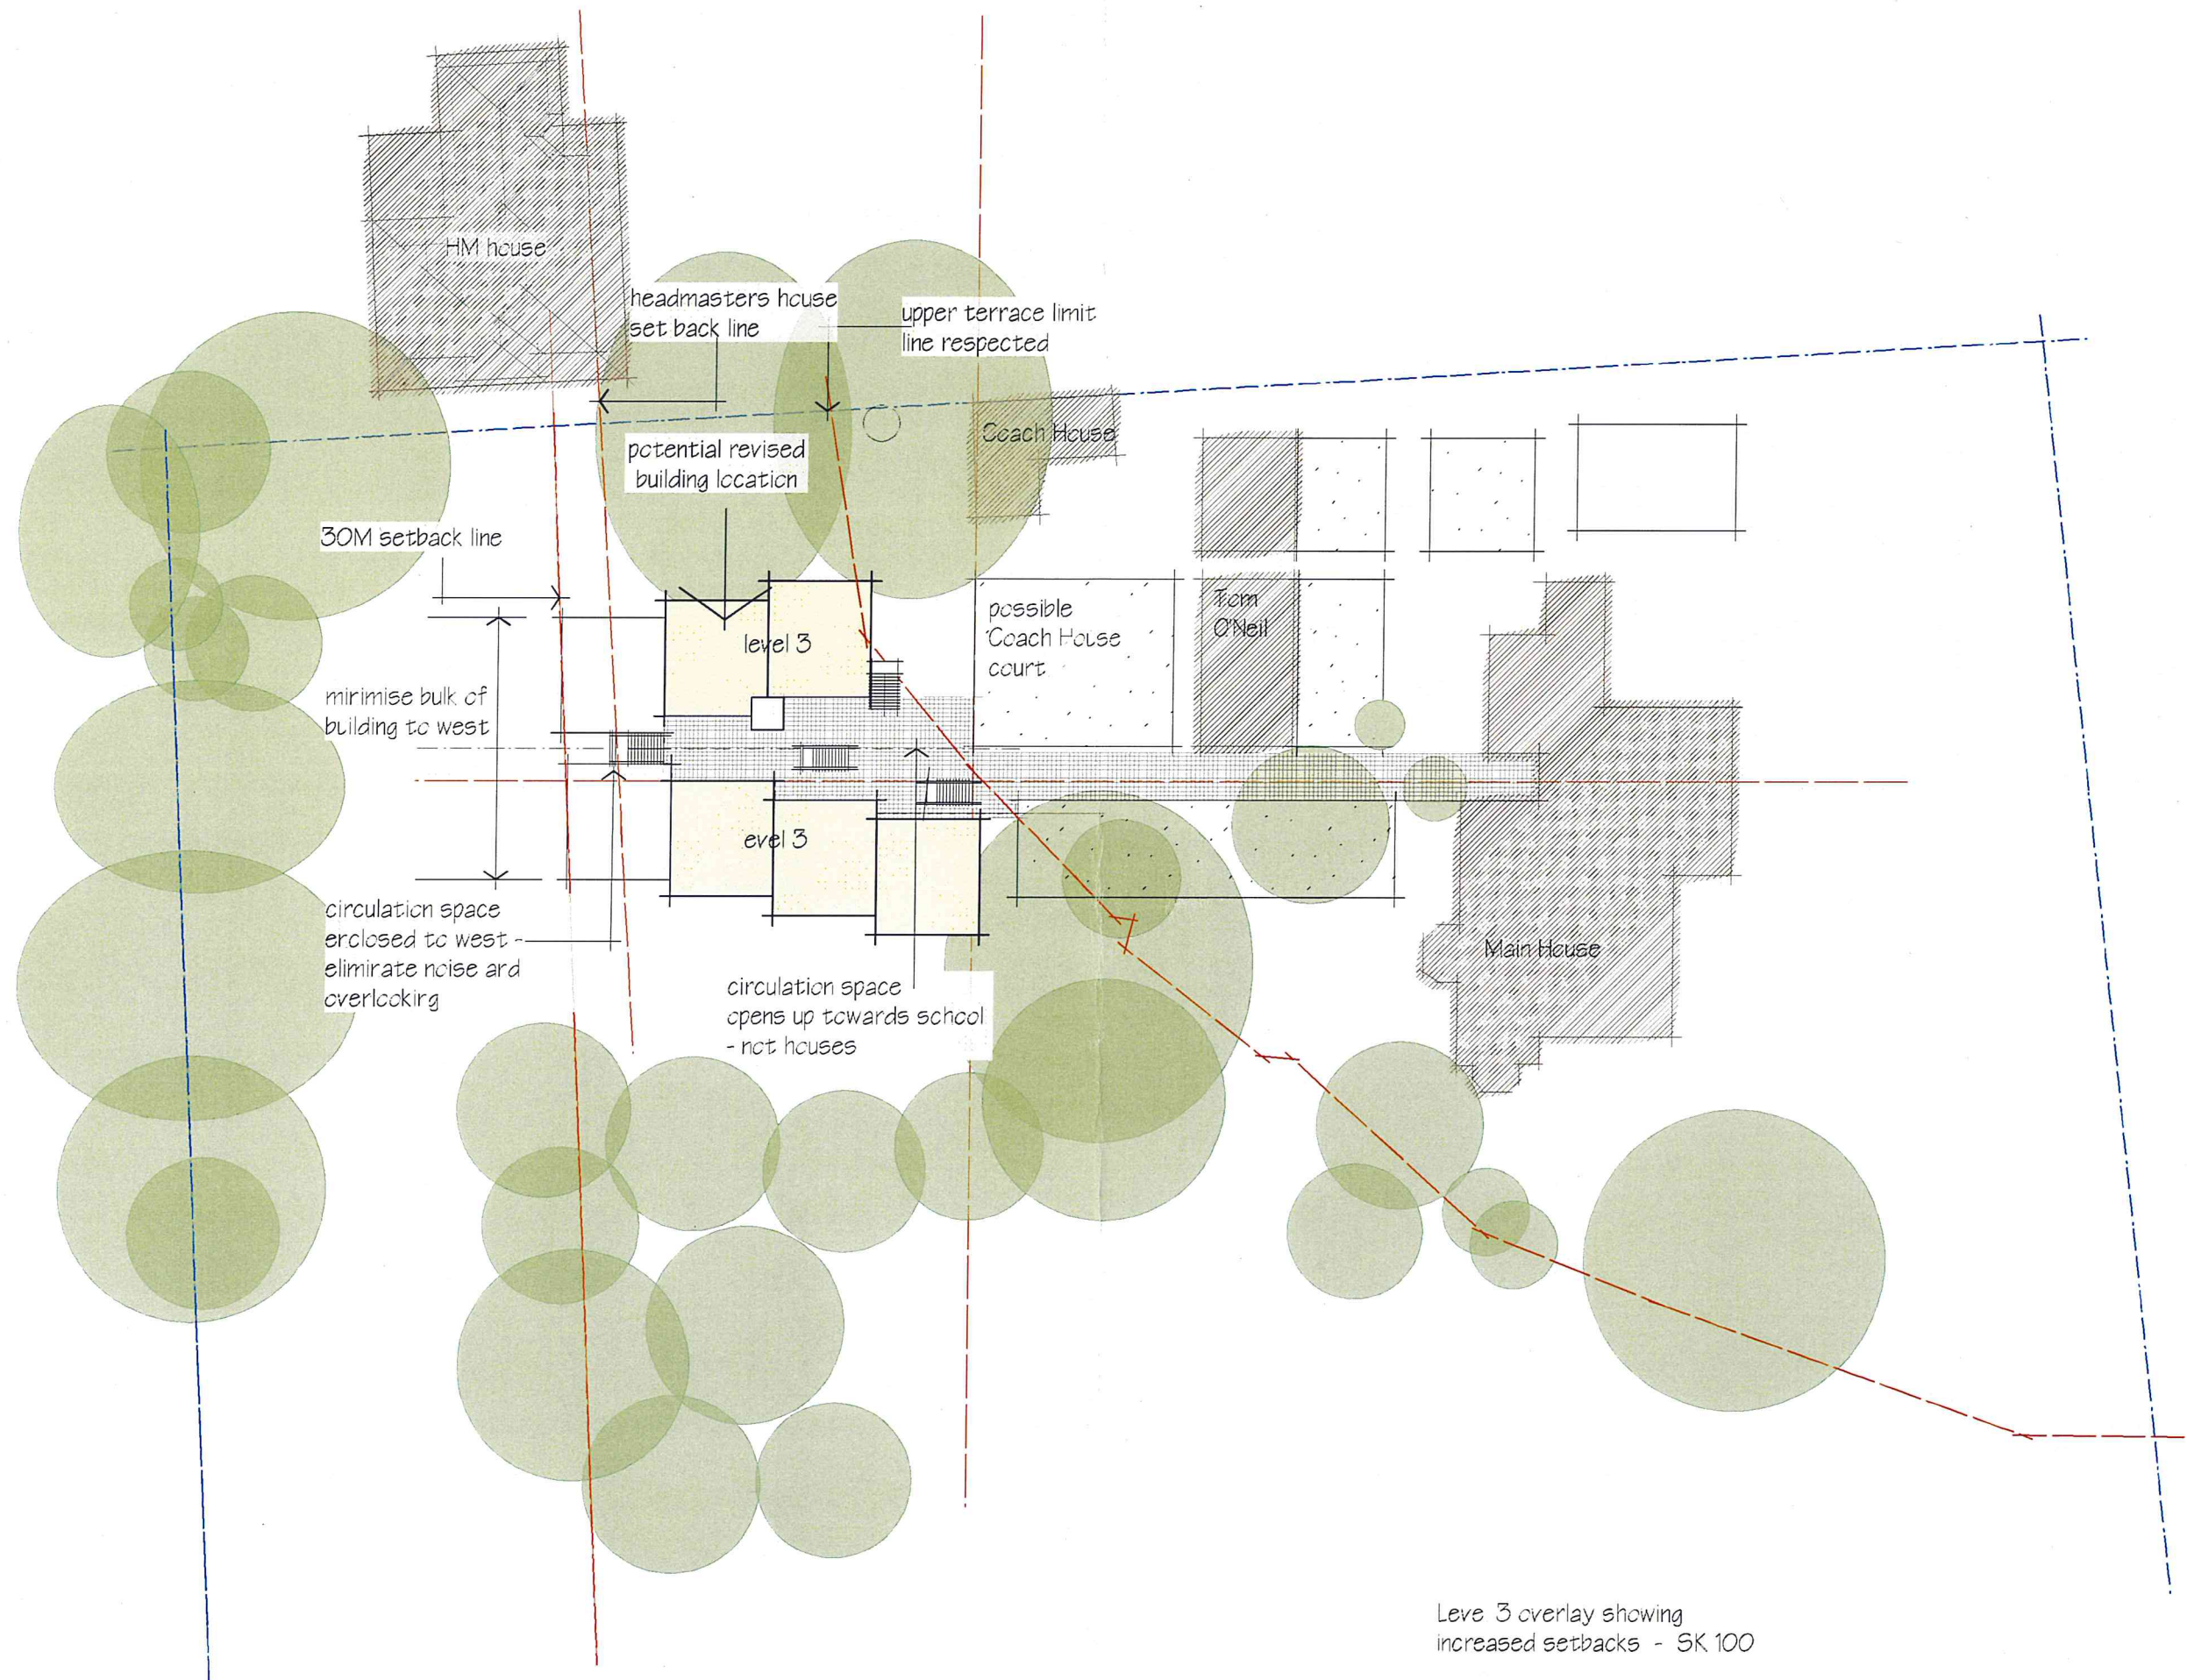

Level 3 overlay showing
 increased setbacks - SK 100


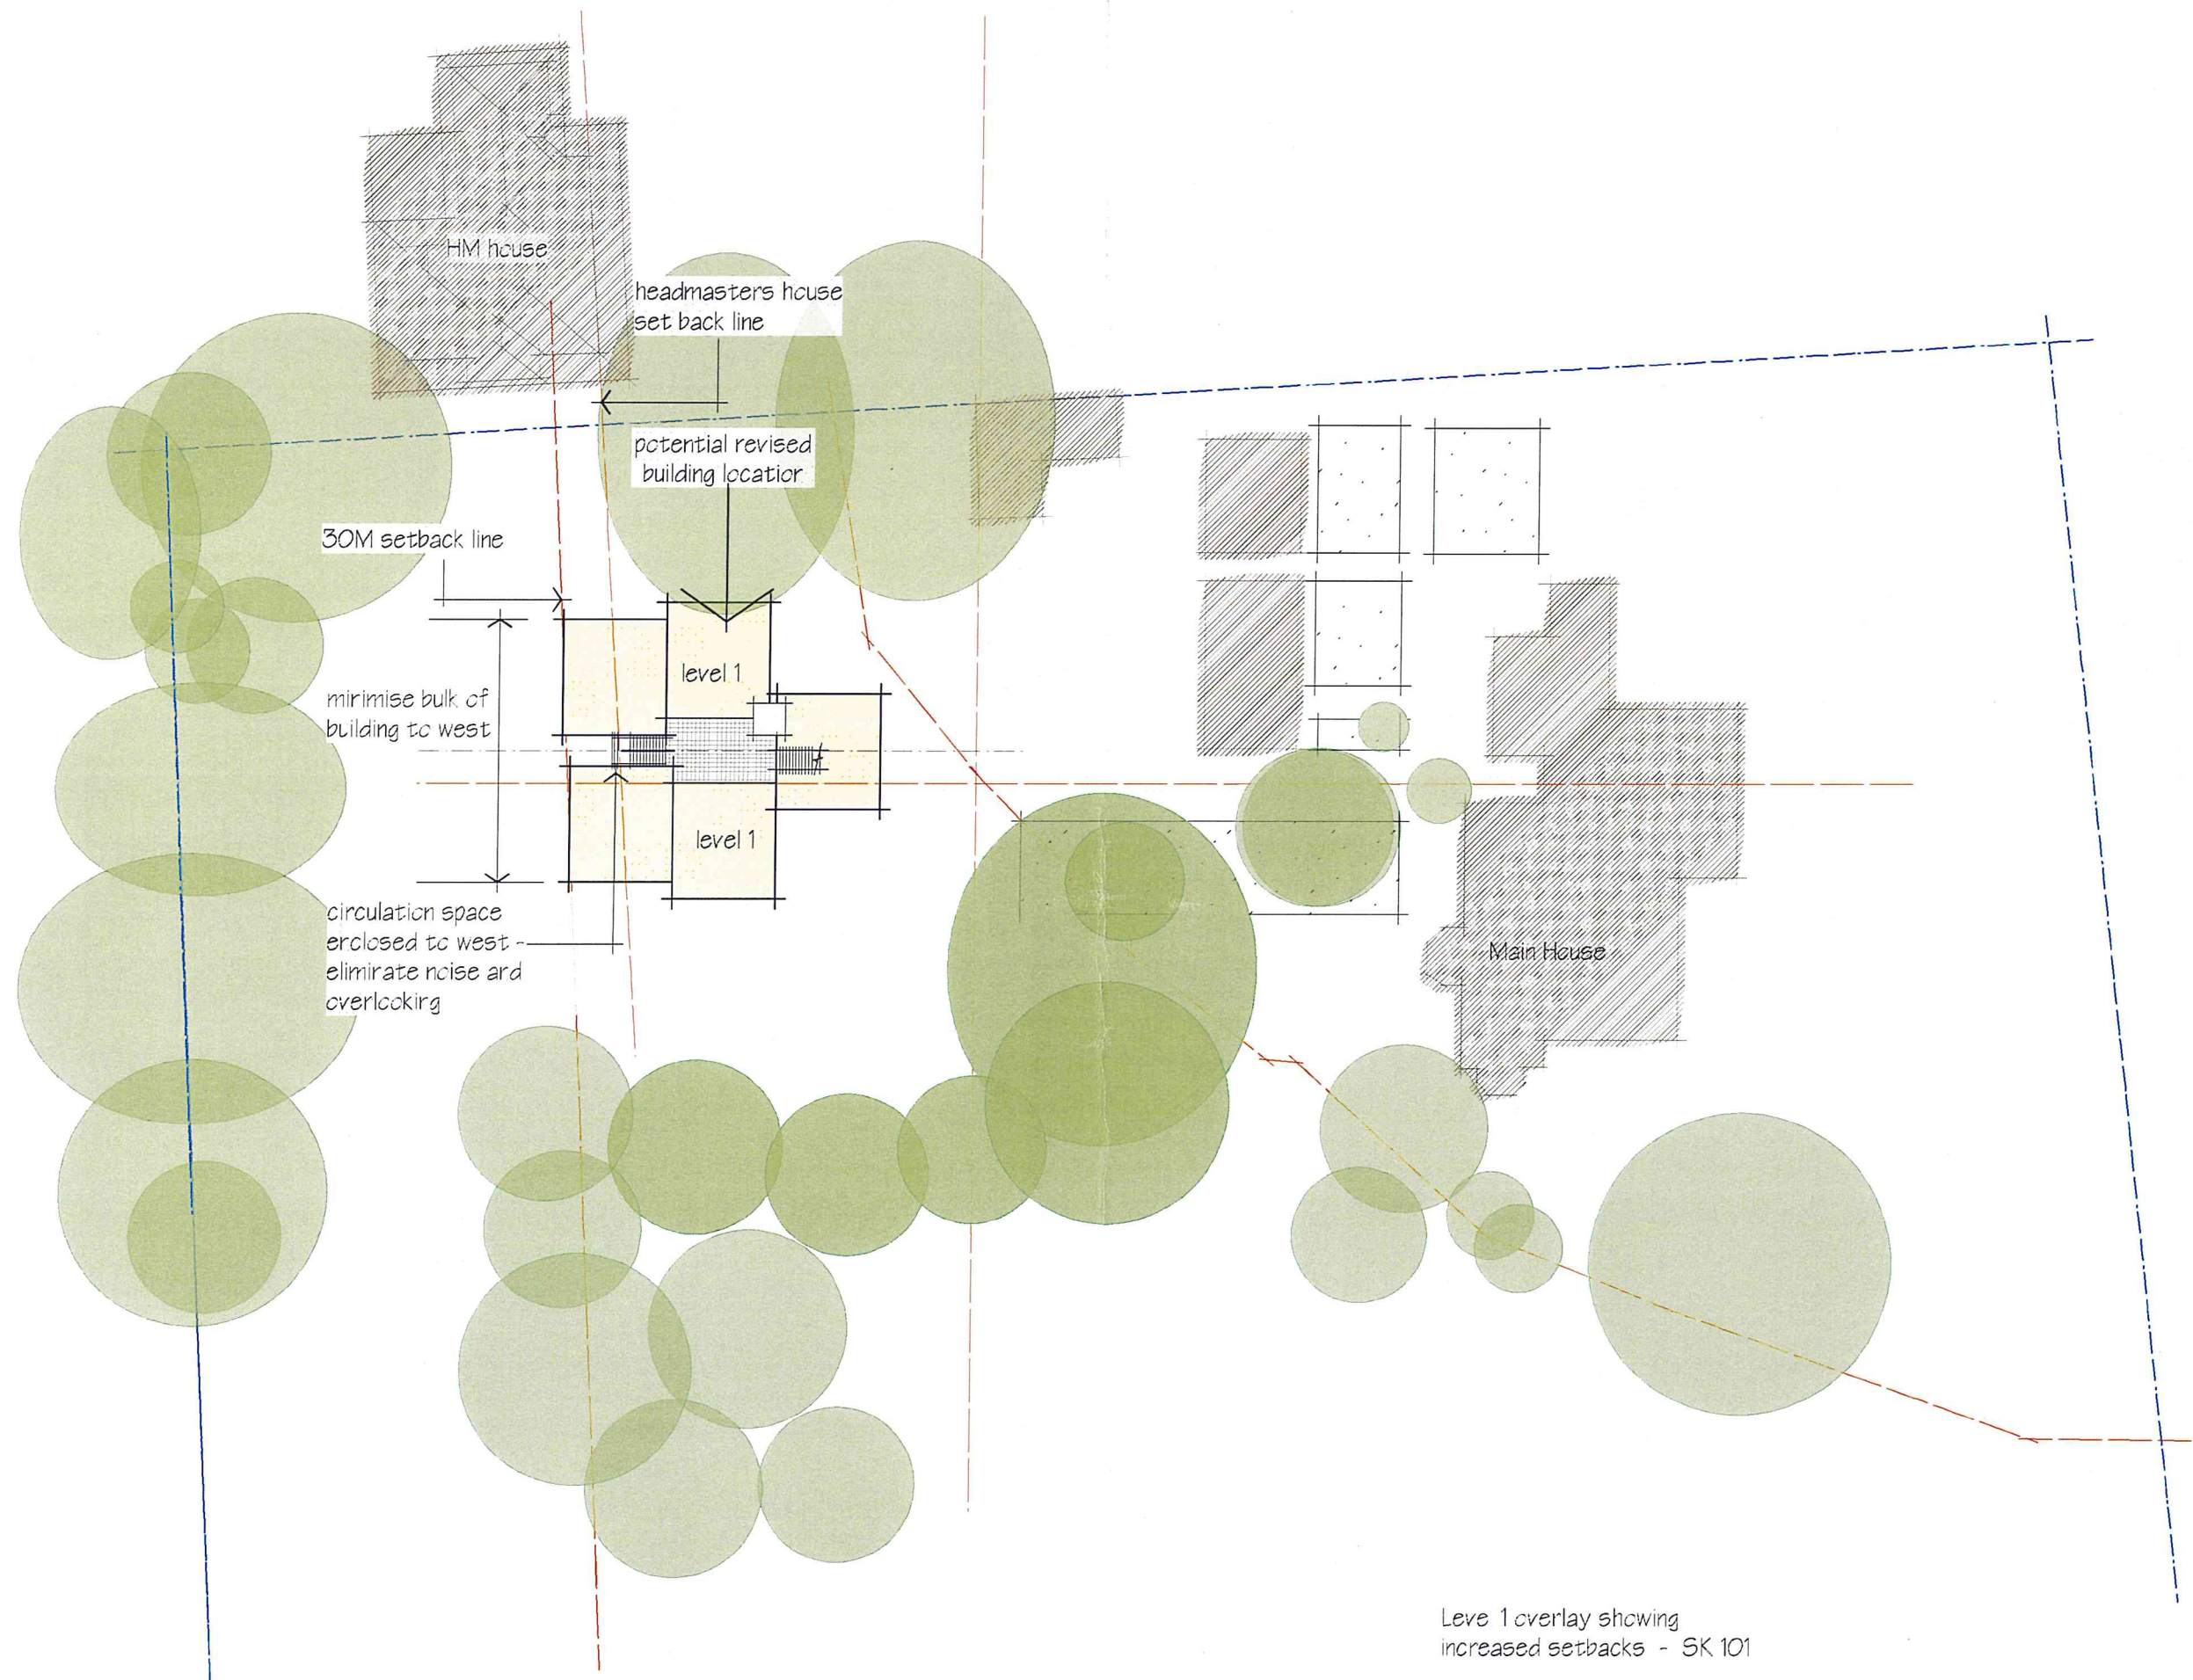


Level 1 overlay showing
increased setbacks - SK 101

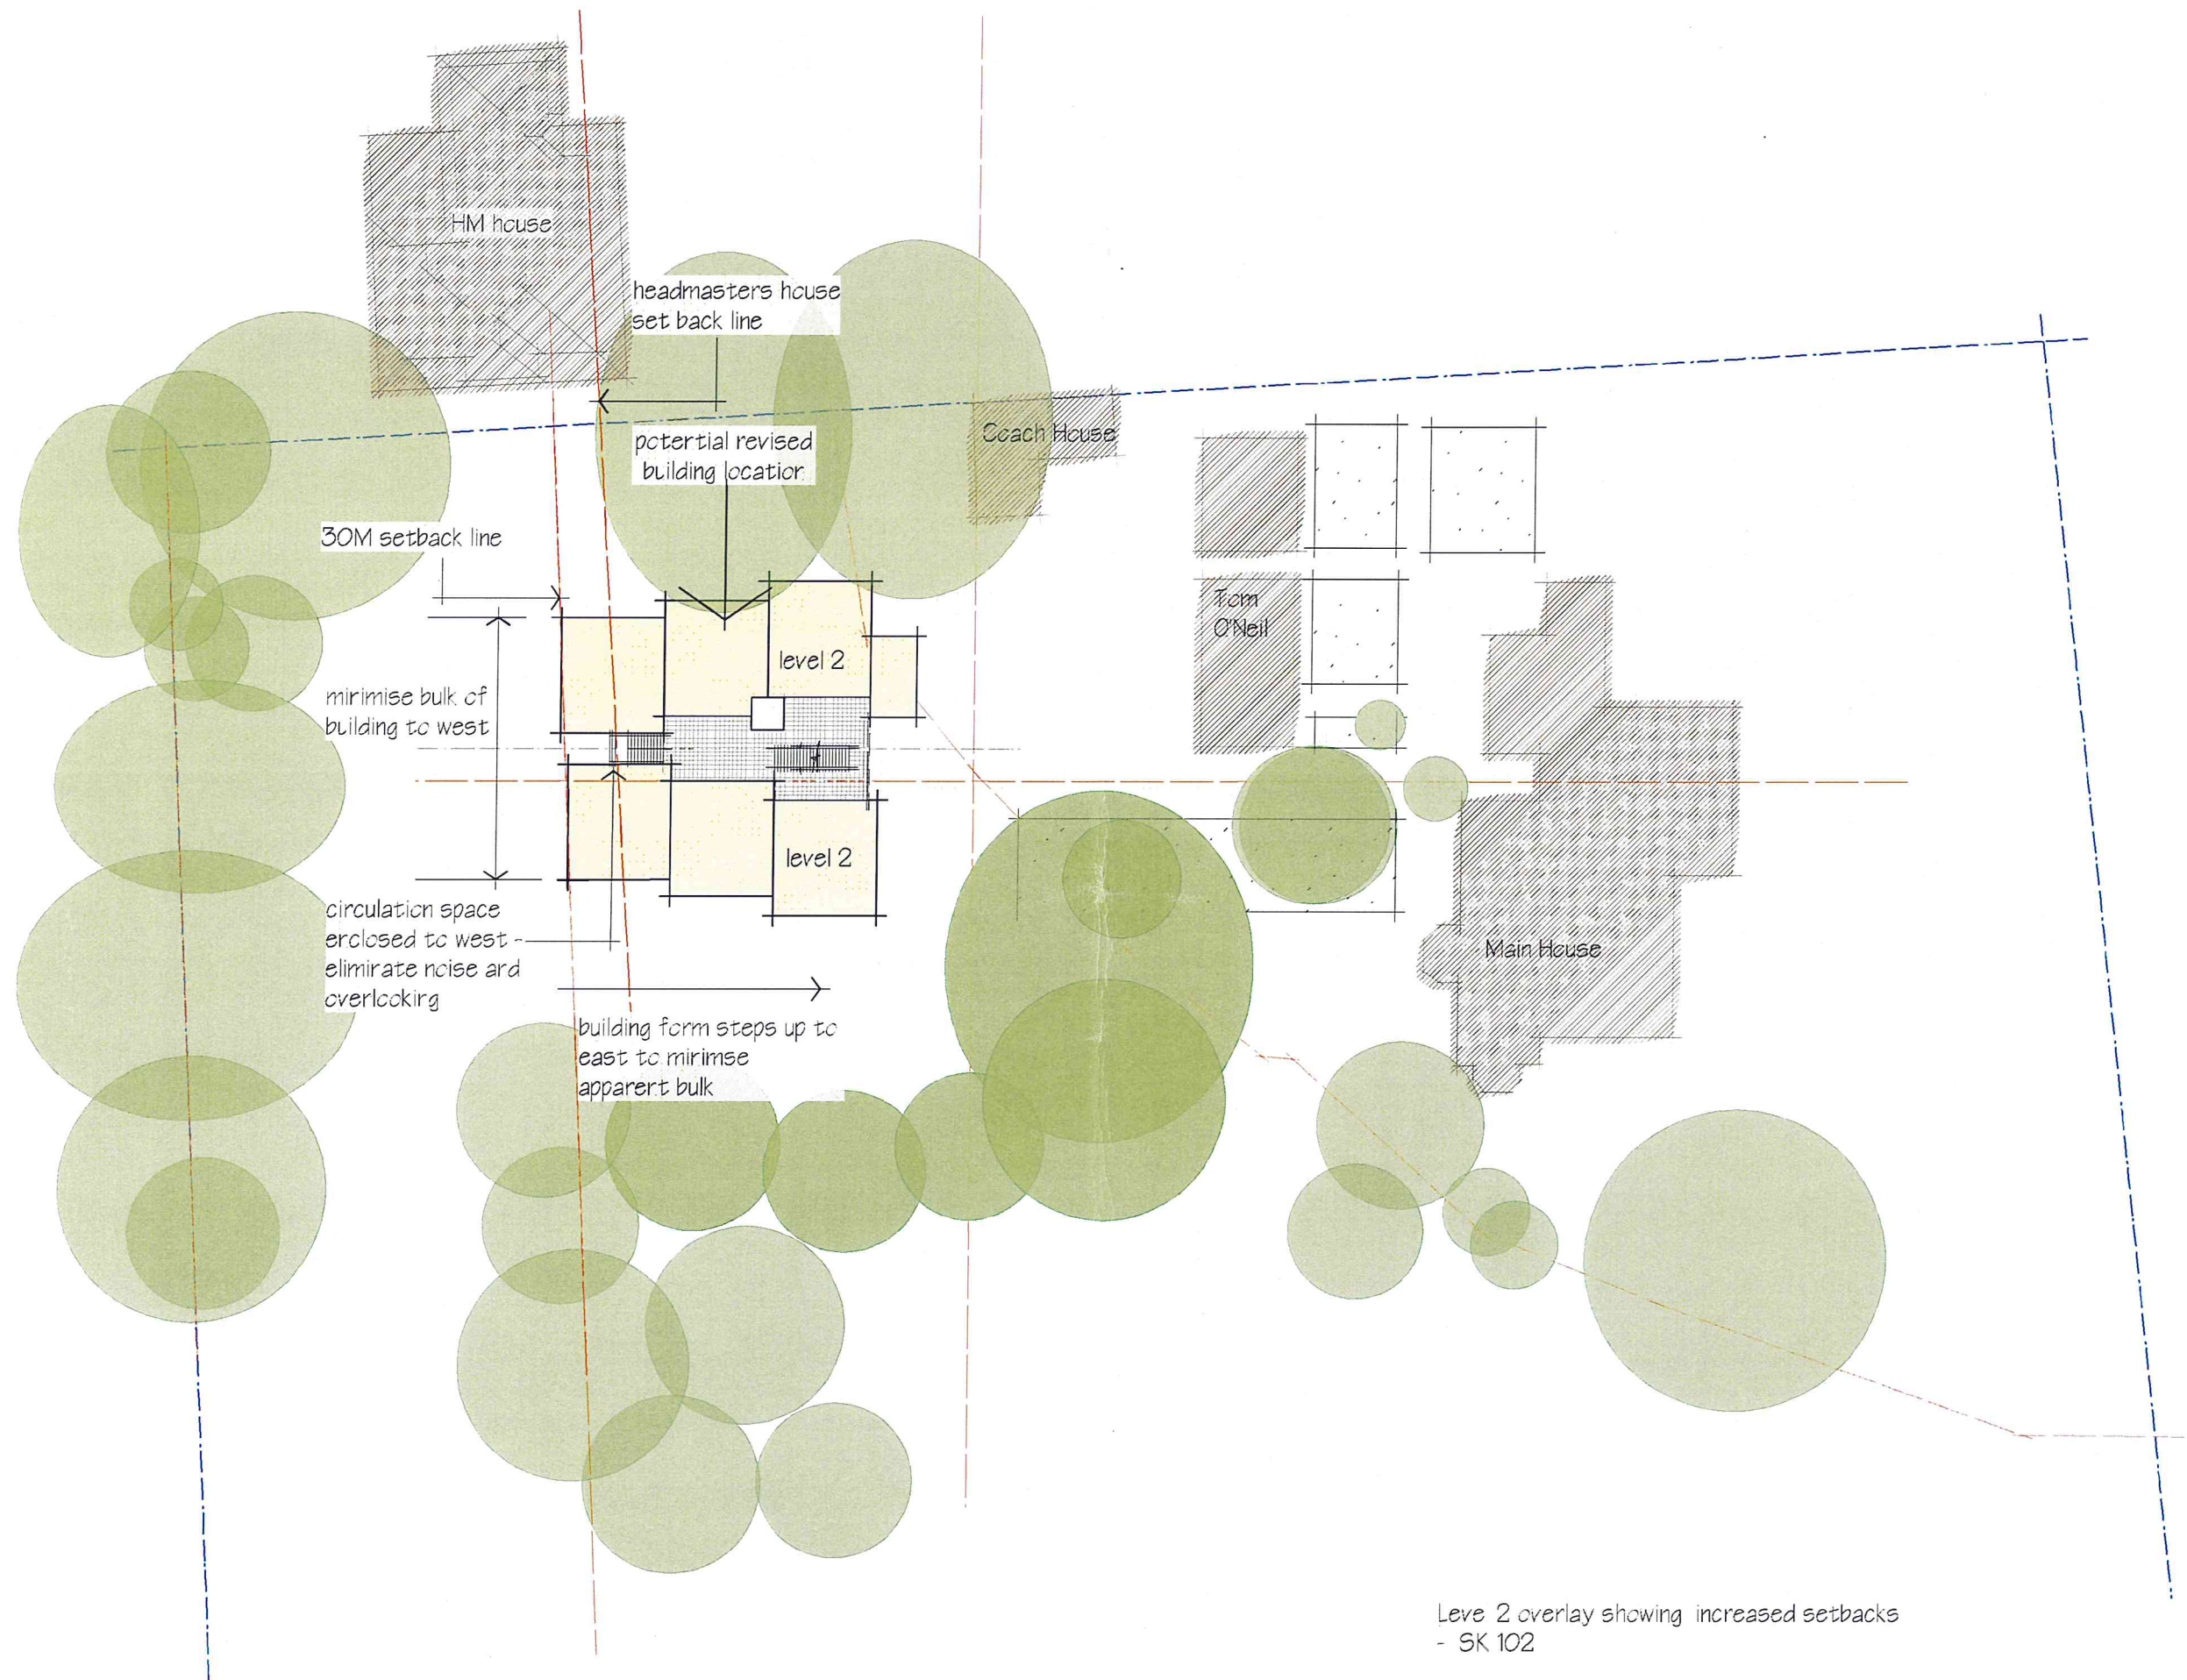

Level 2 overlay showing increased setbacks
- SK 102



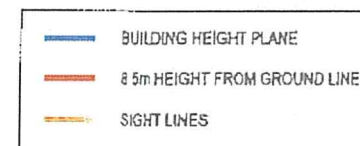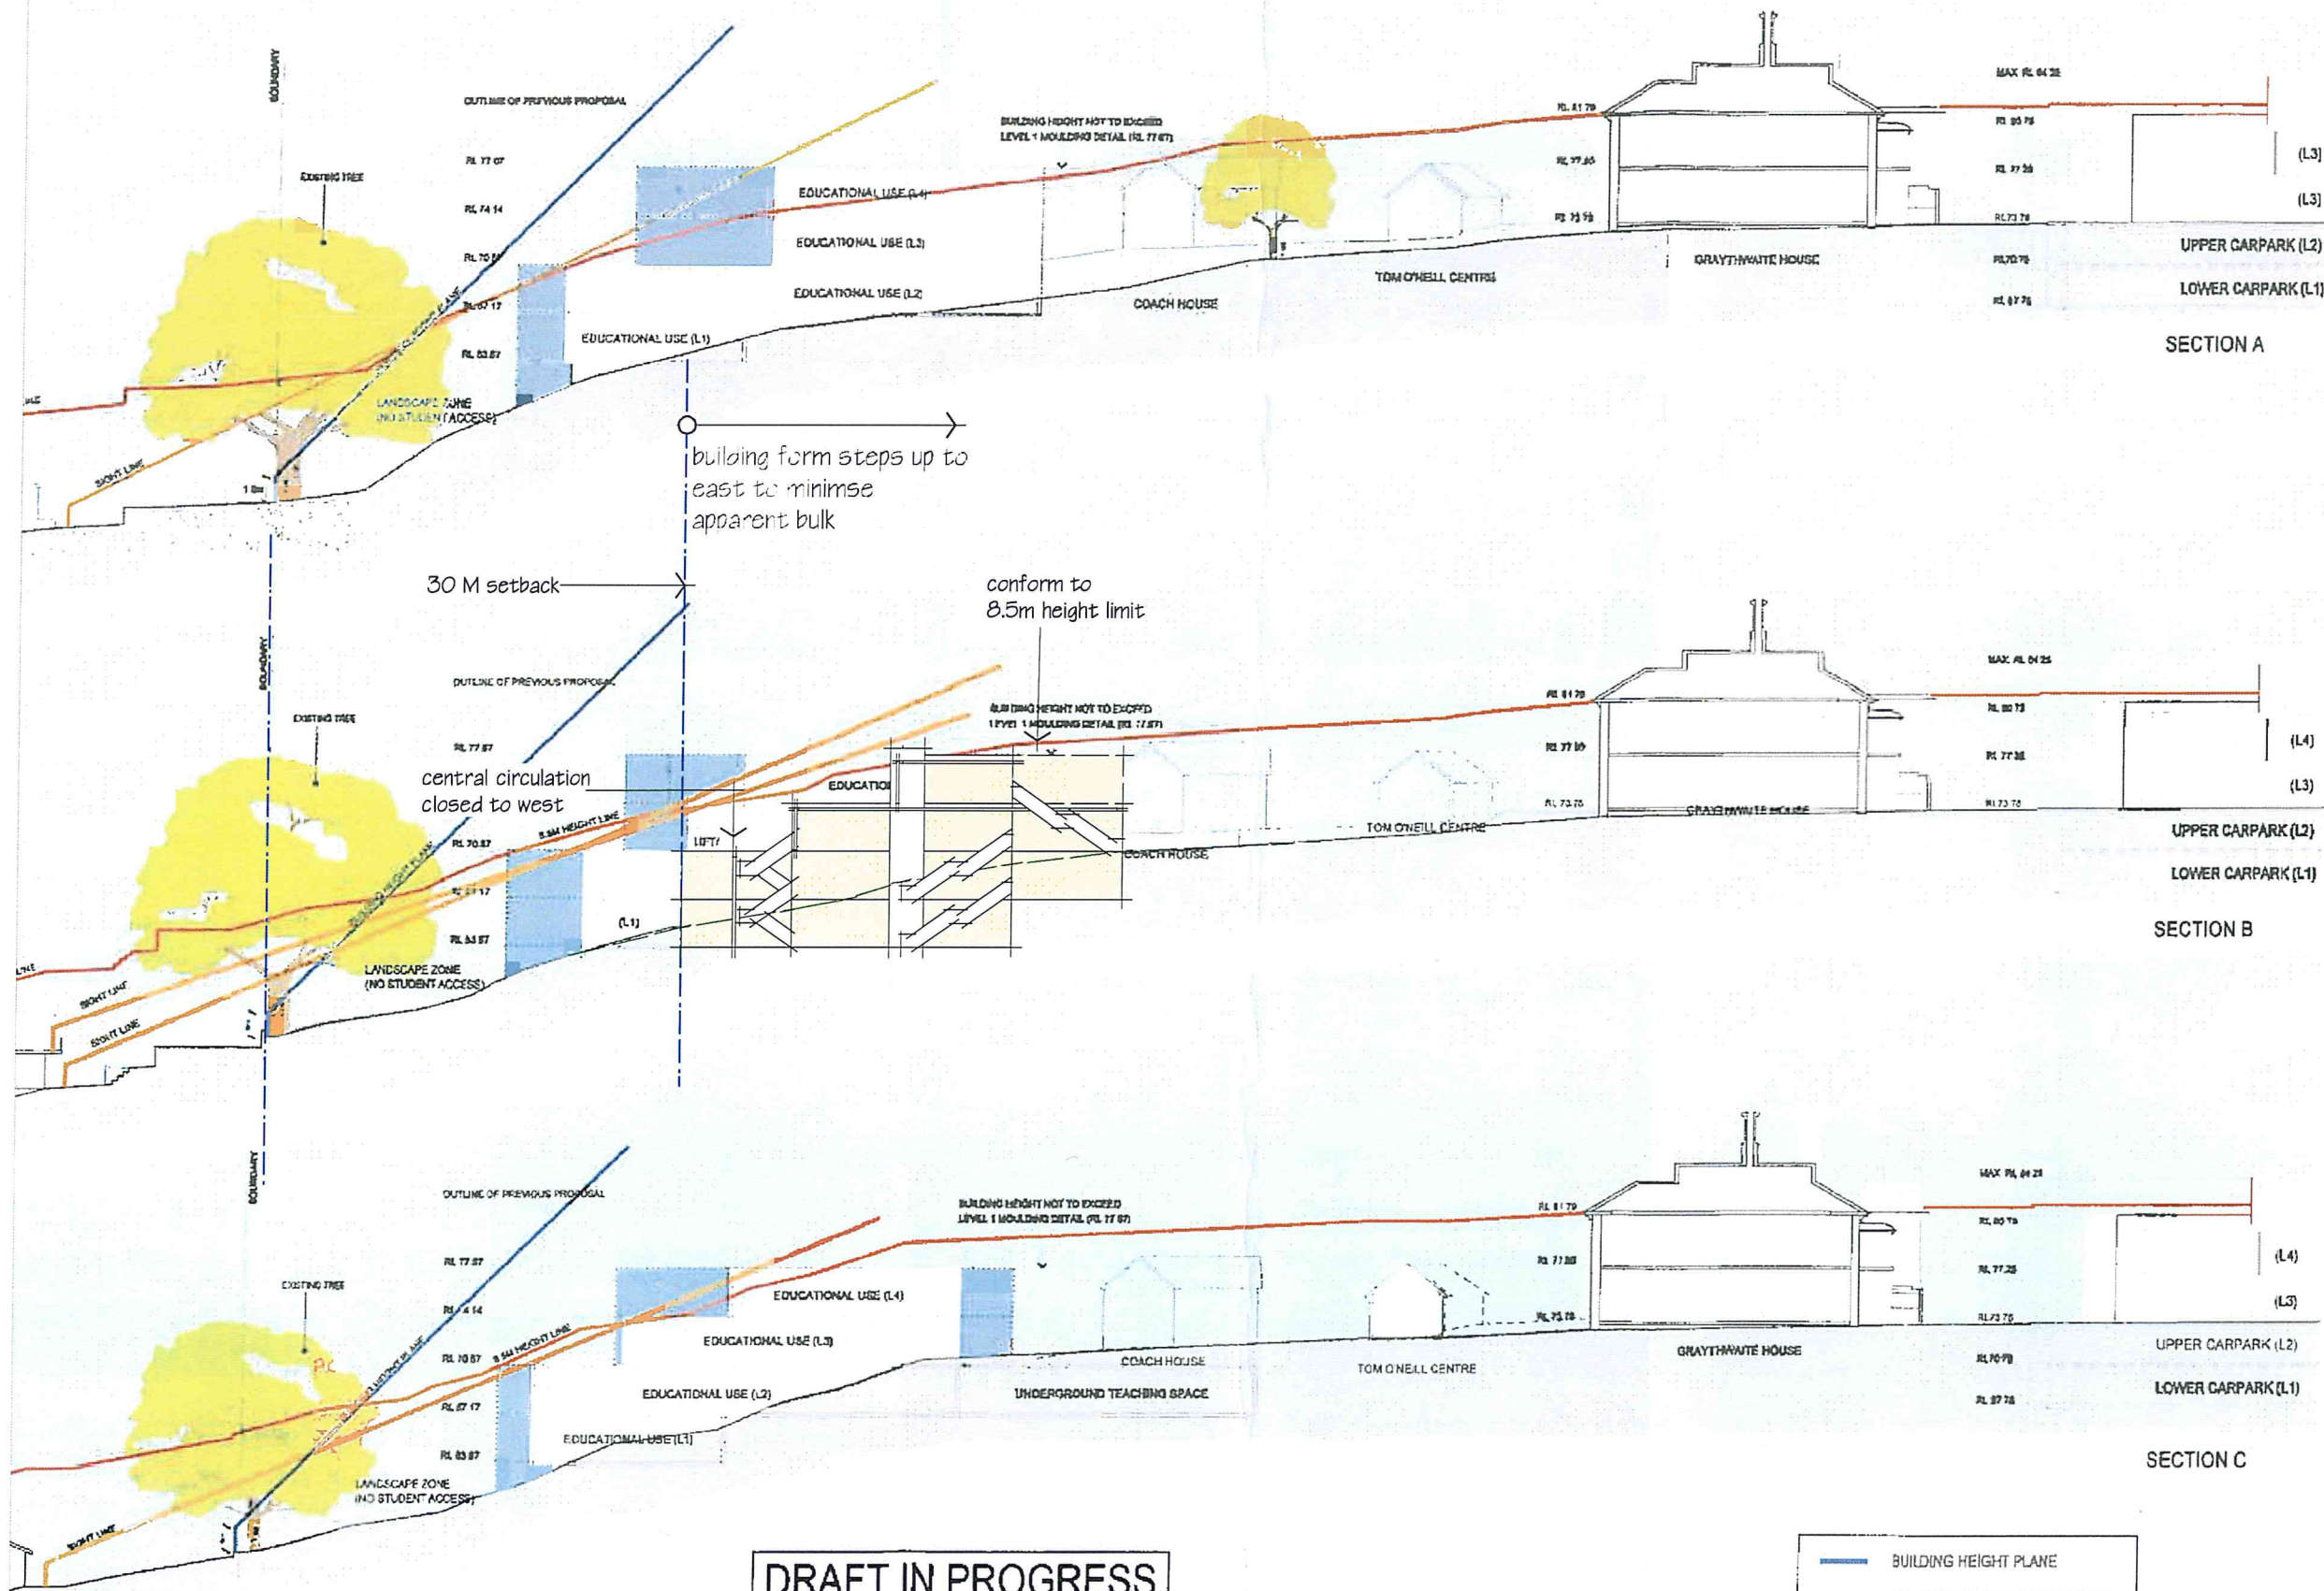

NOTE
For detail of proposed landscape refer to
Landscape Architects' drawings

ARCHITECTS
Tanner Architects
T + 61 3 8281 4329
F + 61 3 8281 4327

PROJECT MANAGER
WSP Fitzmaurice
T + 61 2 8620 8701
F + 61 2 8620 8700

Rev	Date	Description
A	01/05/11	REVISED EA

Checked	Auth	Proj Dir	Proj Arch	Drawn
JS	PM	JS	JS	TL, MK
Job No	Date	Scale		
D910	June 2011	1:250 @ A1		
NSW Registered Architects Peter Meyer Arthur Gifford Registration No. 2758 Registration No. 4542				

Do not scale drawings. Verify all dimensions on site. Happy architect of all circumstances.

Section overlay showing
increased setbacks - SK 104

Project
GRAYTHWAITE - CONCEPT APPLICATION
SYDNEY CHURCH OF ENGLAND
GRAMMAR SCHOOL (SHORE)

Drawing Title
SECTIONS A, B & C - COMPARISON BETWEEN
PREVIOUS SCHEME AND CURRENT PROPOSAL

Drawing No. A.161-C Revision A

PO Box 802
Darlinghurst
NSW 1500
Australia

62 Abcon Street
Surry Hills
NSW 2010
Australia

T + 61 3 8281 4329
F + 61 3 8281 4327
info@tannerarchitects.com.au
www.tannerarchitects.com.au



85 Brookfield Avenue Northbridge
NSW 2060 - Australia
T 02 9558 0428 F 02 9558 0424

tanner Architects